

| REV | DATE     | DESCRIPTION                     |
|-----|----------|---------------------------------|
| P1  | 15.03.19 | Planning issued for information |



SITE BOUNDARY —  
 APPLICATION BOUNDARY —

**NOTES**  
 Check and verify all dimensions prior to commencement of work.  
 This drawing shall be read in conjunction with all other contract documents including those by other consultants, and including specifications.  
 Seek clarification of inconsistencies/ conflicts.  
 Figured dimensions shall take precedence to scaled dimensions.

| DRAWN | CHECKED | JOB NO. |
|-------|---------|---------|
| PA    | JC      | 44032   |

This drawing is COPYRIGHT and shall remain the property of ARNEY FENDER KATSALIDIS

**CLIENT**  
 Meadow Residential

**PROJECT**  
 Mill Hill - London

**ARCHITECTS:**  
 AFA ARCHITECTURE + INTERIORS  
 44 AB SOUTHON STREET, 13TH FLOOR  
 LONDON, EC2A 4HN, UNITED KINGDOM

**DRAWING TITLE**  
 LOCATION PLAN

**STRUCTURAL ENGINEER:**  
 URS  
 1 FEAR TREE COURT, LONDON,  
 EC1R 0DE

**MECHANICAL / ELECTRICAL ENGINEER:**  
 CHARMAN EDGE  
 SAFFRON HOUSE, 8-10 KIRBY STREET,  
 LONDON, EC1N 8TS

**LANDSCAPE ARCHITECT:**  
 OUTERSPACE  
 THE BORN HOUSE, 21 FERRY  
 ROAD, TEDDINGTON, TW11 9N.


**Arney Fender Katsalidis**

SCALE  
 1 : 1250 @ A1



REVISION / DRAWING No.  
 P1 | PLANNING

A01-00-01



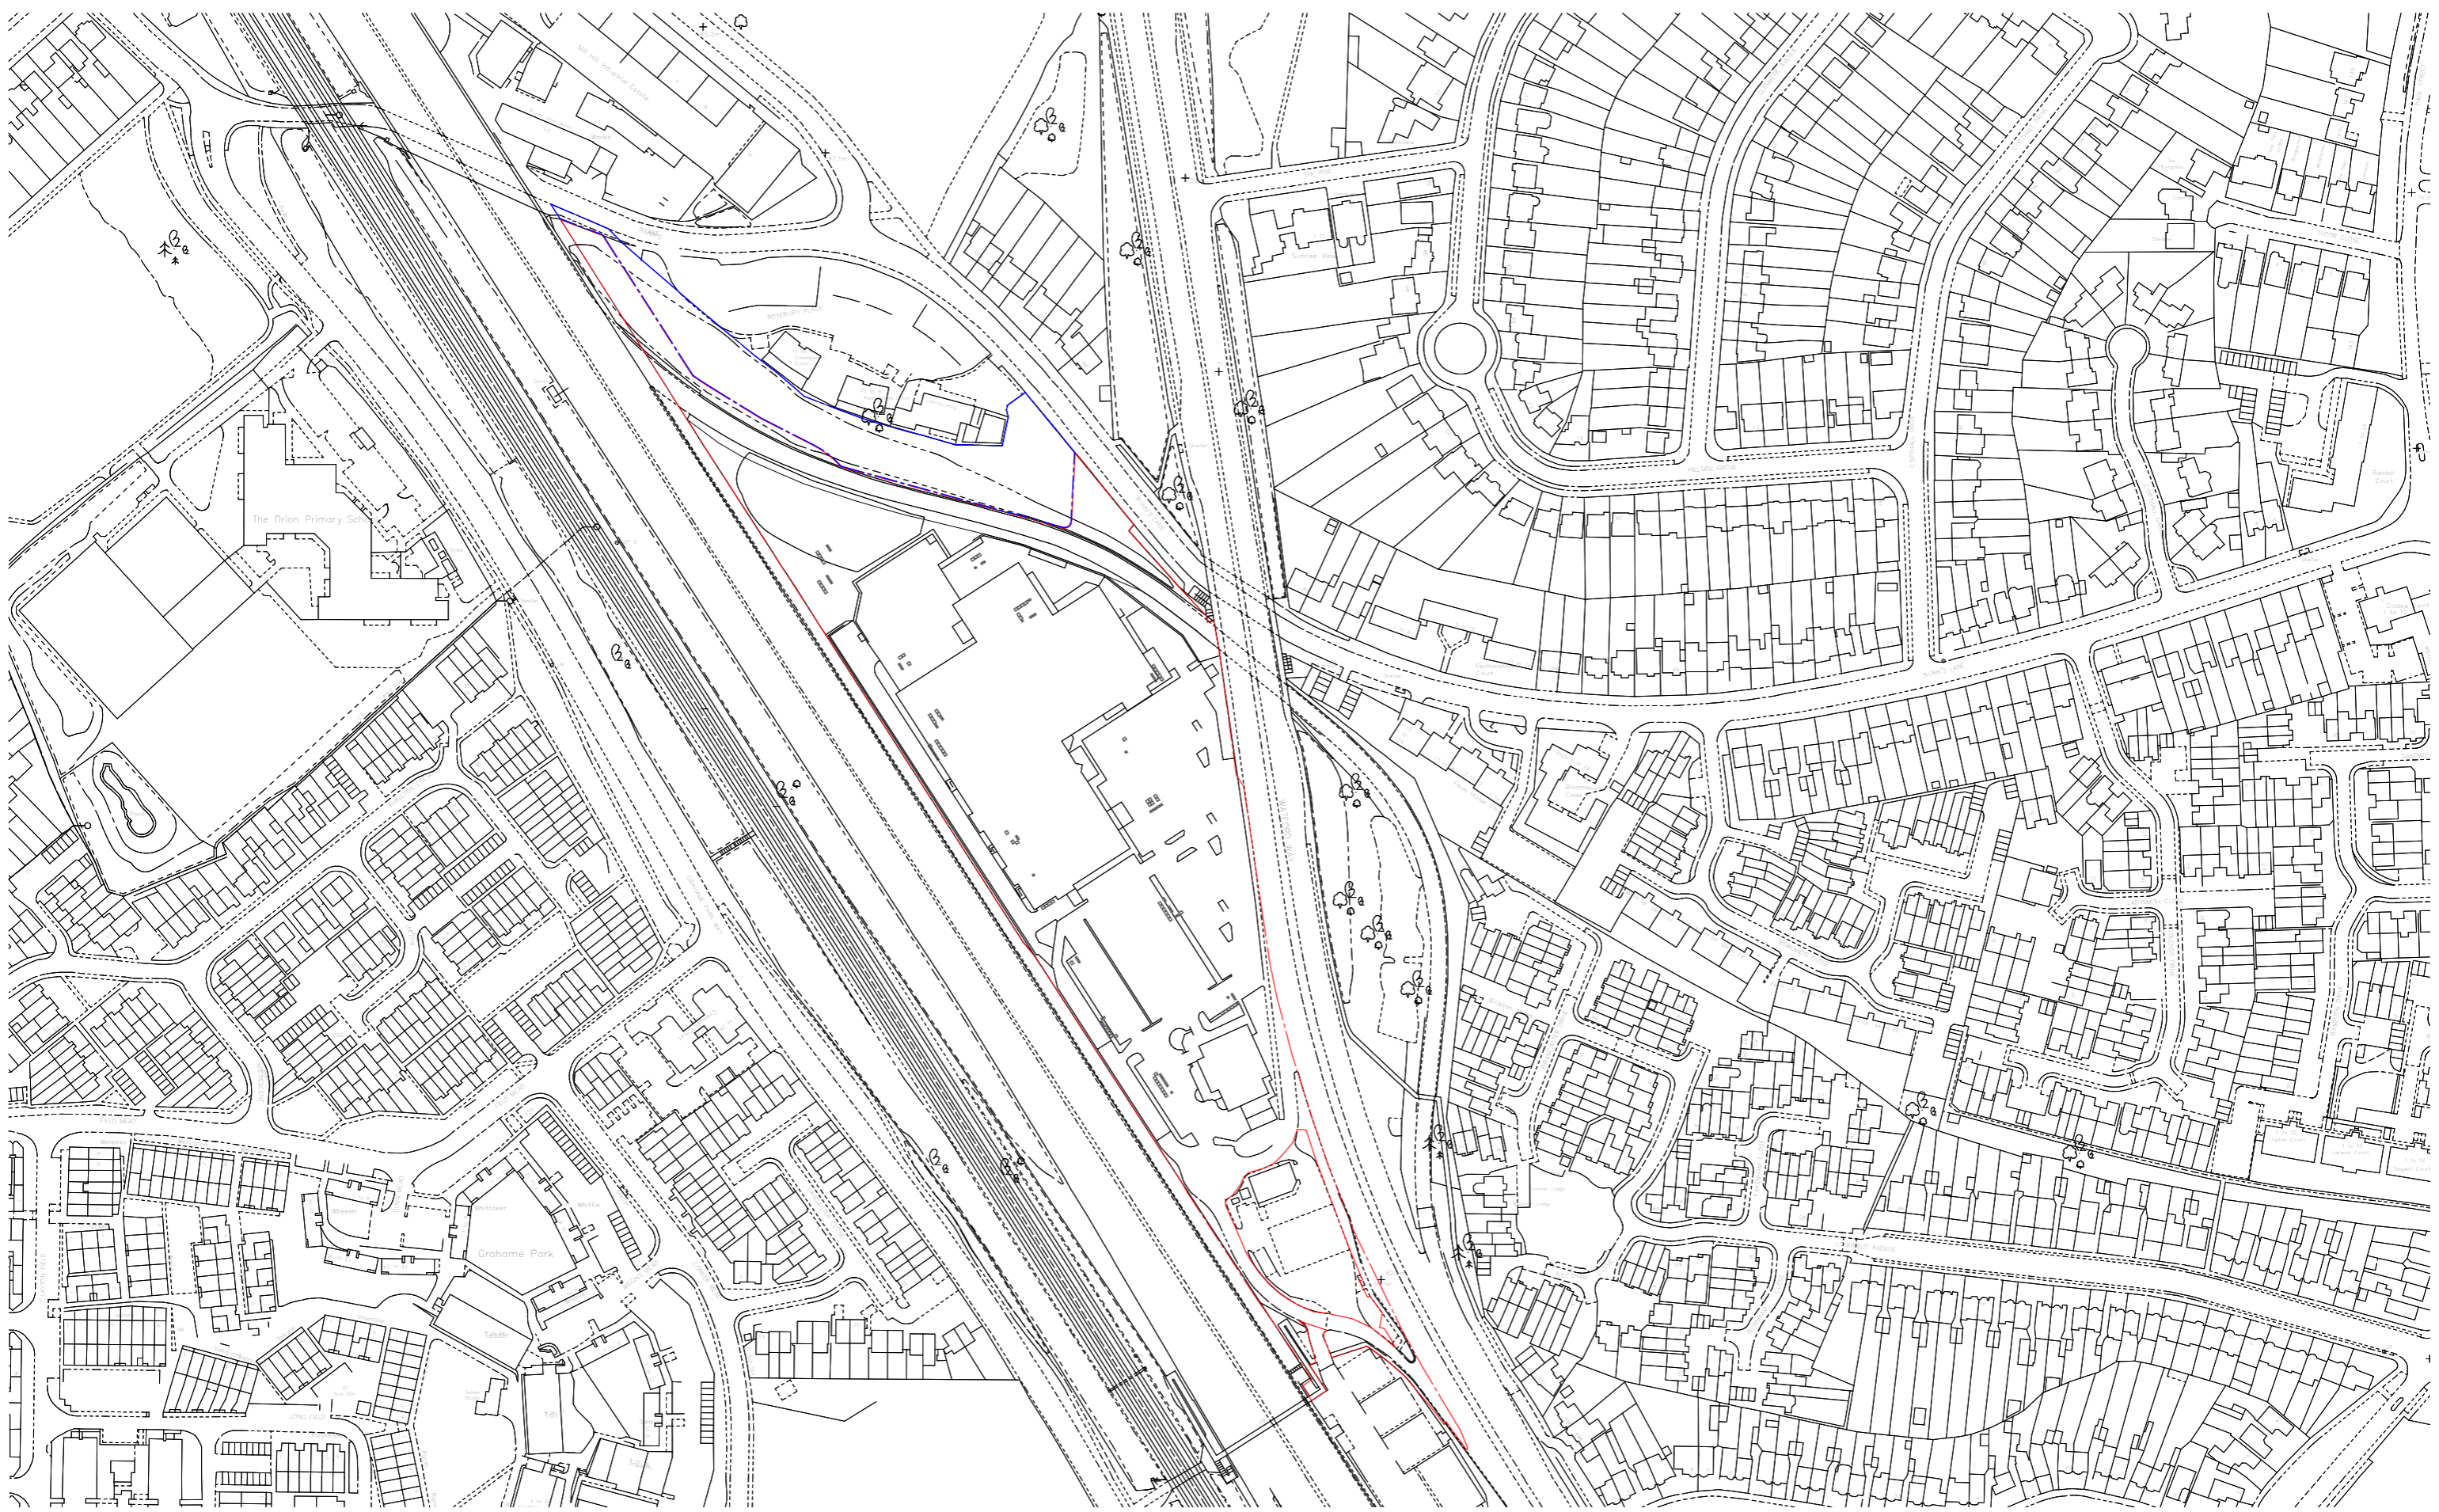

| REV | DATE     | DESCRIPTION                    |
|-----|----------|--------------------------------|
| P1  | 15.03.19 | Planning based for information |

 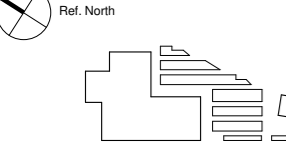

SITE BOUNDARY ———— (blue line)  
 APPLICATION BOUNDARY ———— (red line)

**NOTES**  
 Check and verify all dimensions prior to commencement of work.  
 This drawing shall be read in conjunction with all other contract documents including those by other consultants, and including specifications.  
 Seek clarification of inconsistencies/ conflicts.  
 Figured dimensions shall take precedence to scaled dimensions.

| DRAWN | CHECKED | JOB NO. |
|-------|---------|---------|
| PA    | JC      | 44032   |

This drawing is COPYRIGHT and shall remain the property of  
**ARNEY FENDER KATSAIDIS**

**CLIENT**  
 Meadow Residential

**PROJECT**  
 Mill Hill - London

**ARCHITECTS:**  
 A&A ARCHITECTURE + INTERIORS  
 44-46 SCRUTTON STREET, LEVEL, LONDON, EC4A 3DF, UNITED KINGDOM.

**CLIENT:**  
 MEADOW RESIDENTIAL  
 FIRST FLOOR, 50 GREEN, MARLBOROUGH STREET, LONDON, W1T 2JE.

**STRUCTURAL ENGINEER:**  
 U&A  
 2 PEAR TREE COURT, LONDON, SE1 1RS.

**MECHANICAL / ELECTRICAL ENGINEER:**  
 SCOTT BROS  
 8-10 KIRBY STREET, LONDON, EC1N 8TS.

**LANDSCAPE ARCHITECT:**  
 U&A  
 THE BOATHOUSE, FERRY ROAD, TESSINGTON, TW11 9HL.

**DRAWING TITLE**  
 APPLICATION BOUNDARY PLAN



**Arney Fender Katsalidis**

SCALE  
 1 : 1250@ A1

REVISION / DRAWING NO.  
 P1 | PLANNING

A01-00-02



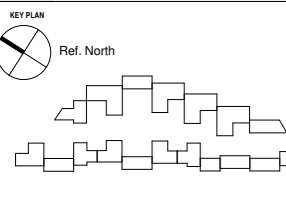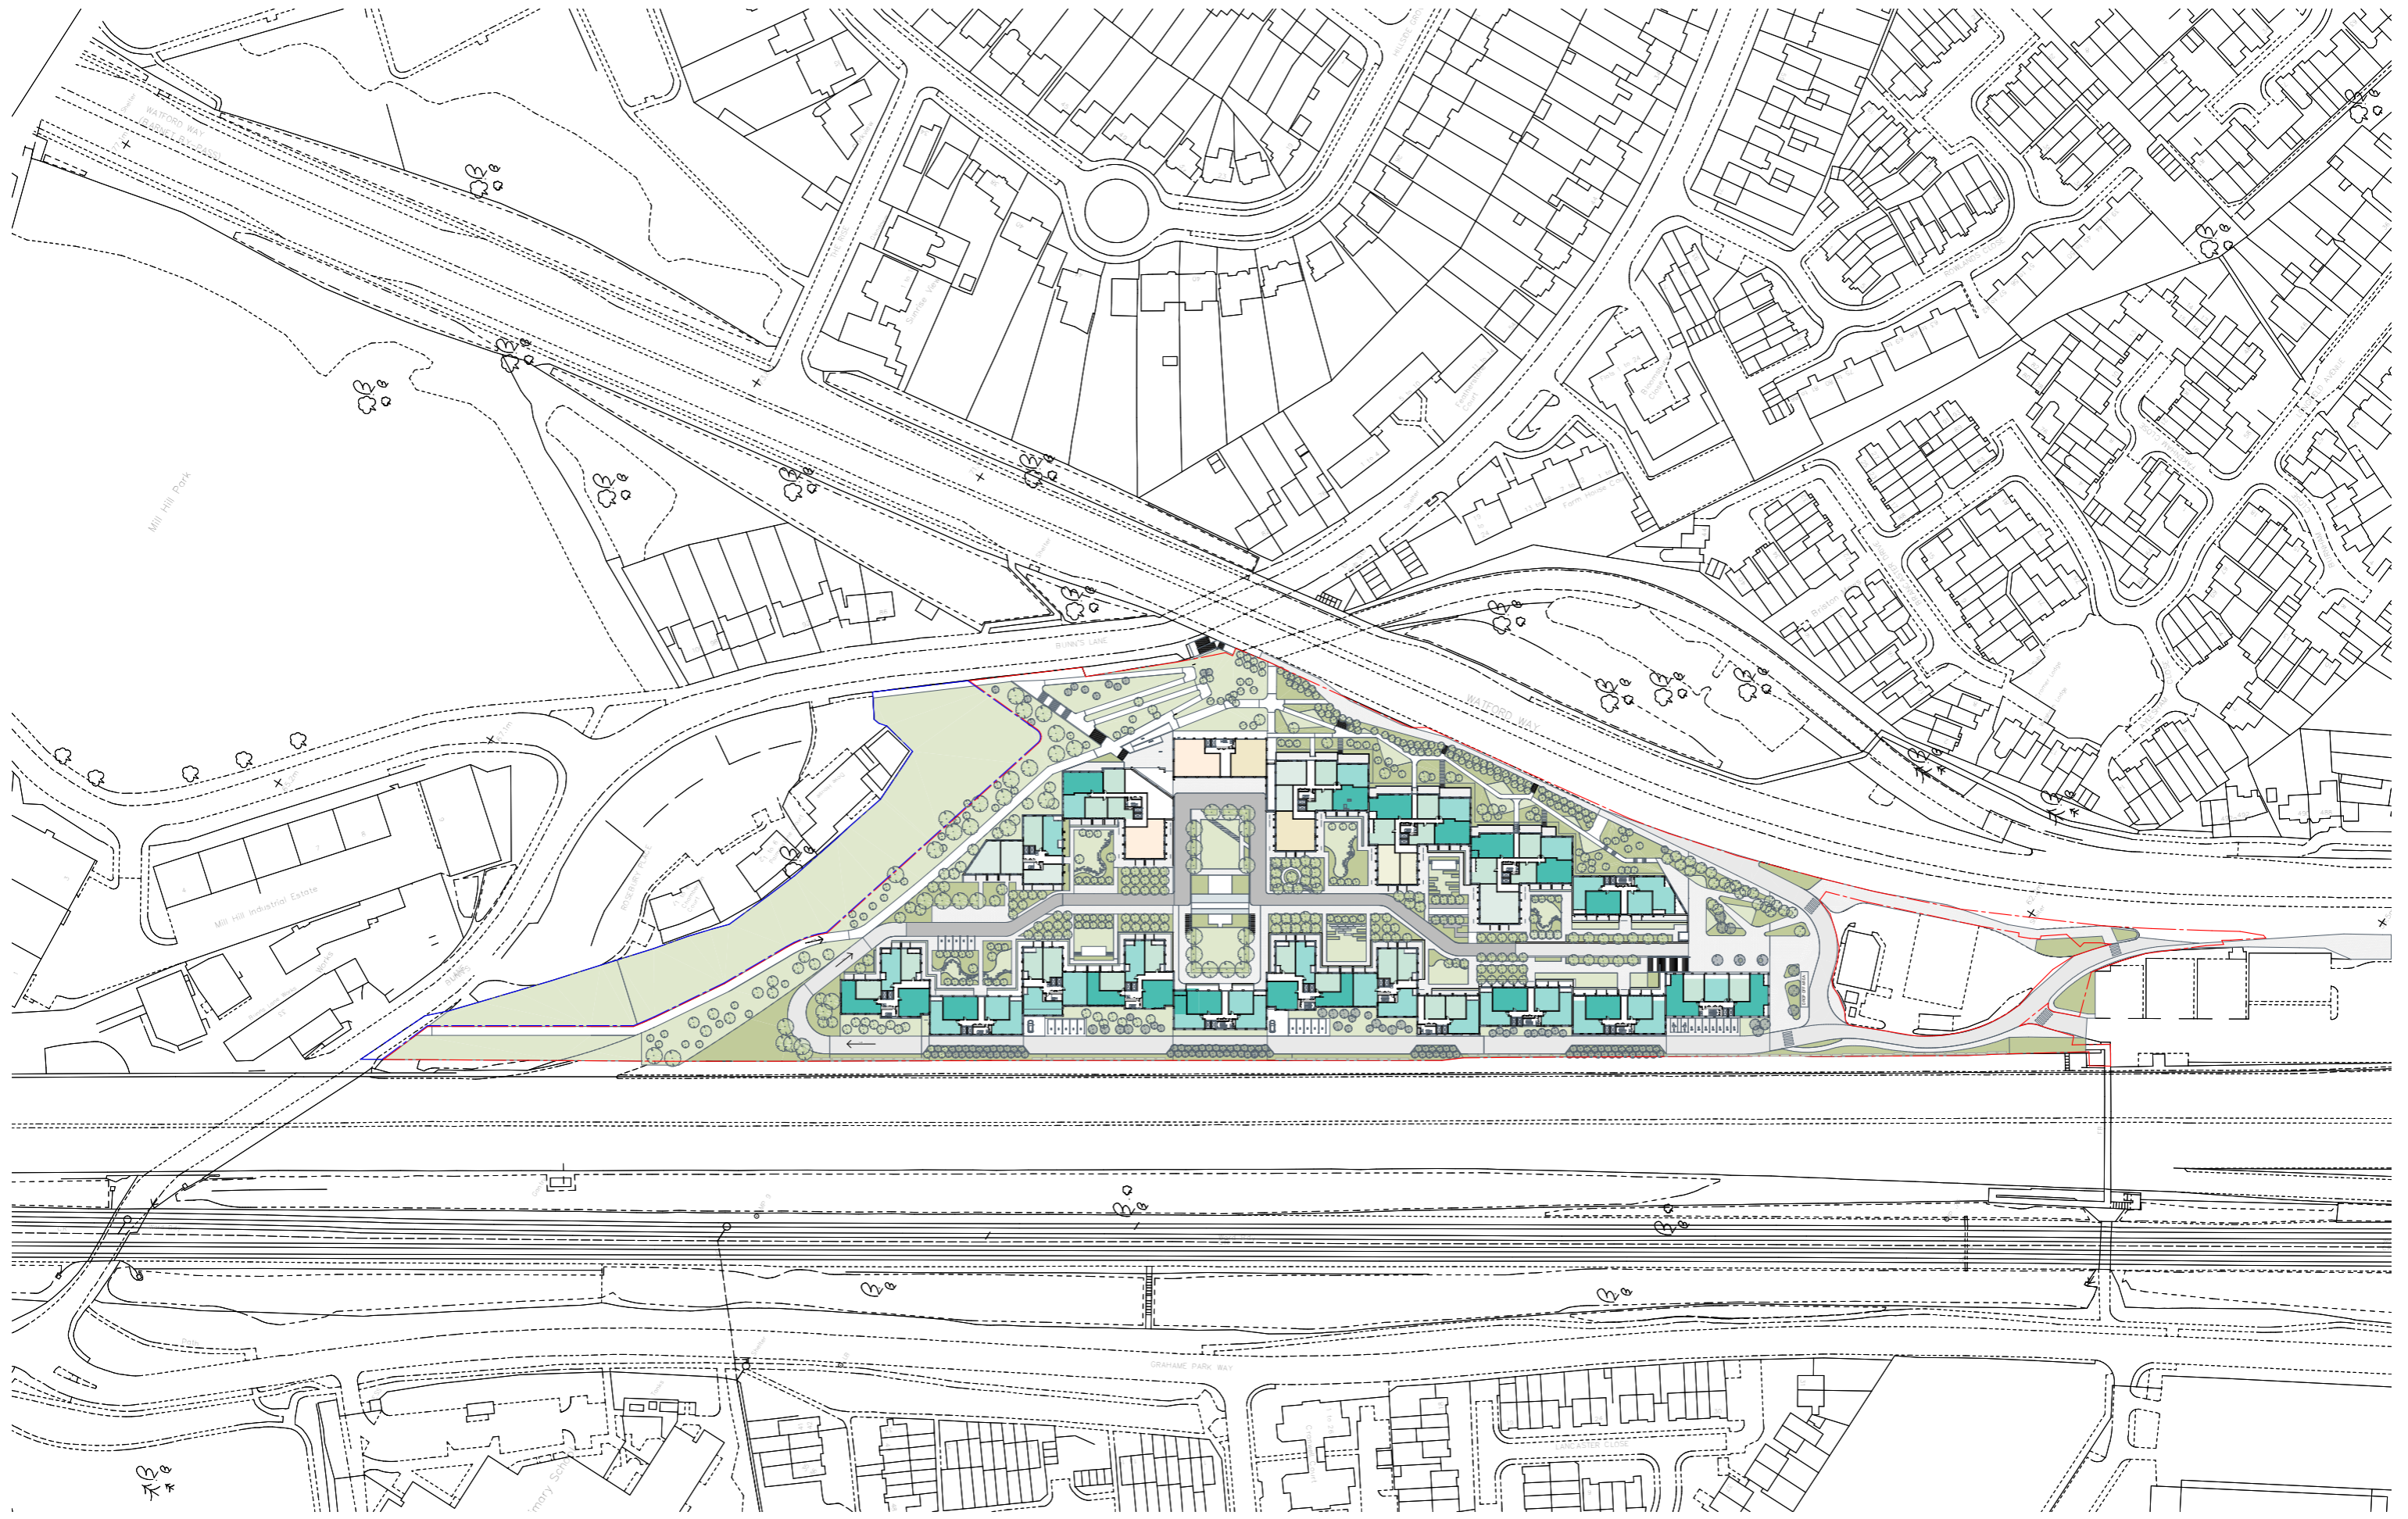

| REV | DATE     | DESCRIPTION                     |
|-----|----------|---------------------------------|
| P1  | 15.03.19 | Planning issued for information |

SITE BOUNDARY —  
 APPLICATION BOUNDARY —

**NOTES**  
 Check and verify all dimensions prior to commencement of work.  
 This drawing shall be read in conjunction with all other contract documents including those by other consultants, and including specifications.  
 Seek clarification of inconsistencies/ conflicts.  
 Figured dimensions shall take precedence to scaled dimensions.

| DRAWN  | CHECKED | JOB NO. |
|--------|---------|---------|
| Author | Checker | 44032   |

This drawing is COPYRIGHT and shall remain the property of ARNEY FENDER KATSAIDIS

**CLIENT**  
 Meadow Residential

**PROJECT**  
 Mill Hill - London

**ARCHITECTS:**  
 A&A ARCHITECTURE | INTERIORS  
 44-46 SCRUTTON STREET, LEVEL 2  
 LONDON, EC4A 4HS, UNITED KINGDOM.  
**CLIENT:**  
 MEADOW RESIDENTIAL  
 FIRST FLOOR, 51 GREAT MARLBOROUGH STREET, LONDON, W1T 7JE.

**DRAWING TITLE**  
 SITE PLAN

**STRUCTURAL ENGINEER:**  
 IEE  
 2 PEAR TREE COURT, LONDON, EC1R 8DB.  
**MECHANICAL / ELECTRICAL ENGINEER:**  
 CHEWMAN BROS  
 8-10 KIRBY STREET, LONDON, EC1N 8TS.

**LANDSCAPE ARCHITECT:**  
 OUTERSIDE  
 THE BOATHOUSE, 27 FERRY ROAD, TESSINGTON, TW11 9HN.

**Arney Fender Katsalidis**

SCALE  
 1 : 1000@ A1

REVISION / DRAWING No.  
 P1 | PLANNING

A01-00-03