
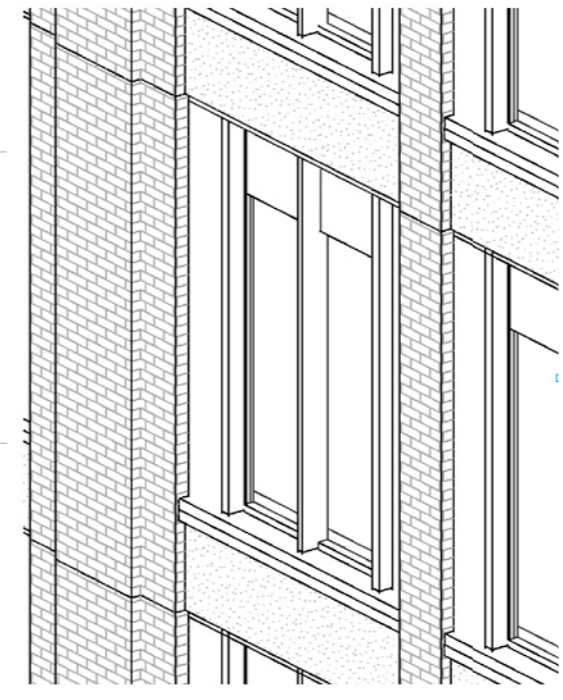
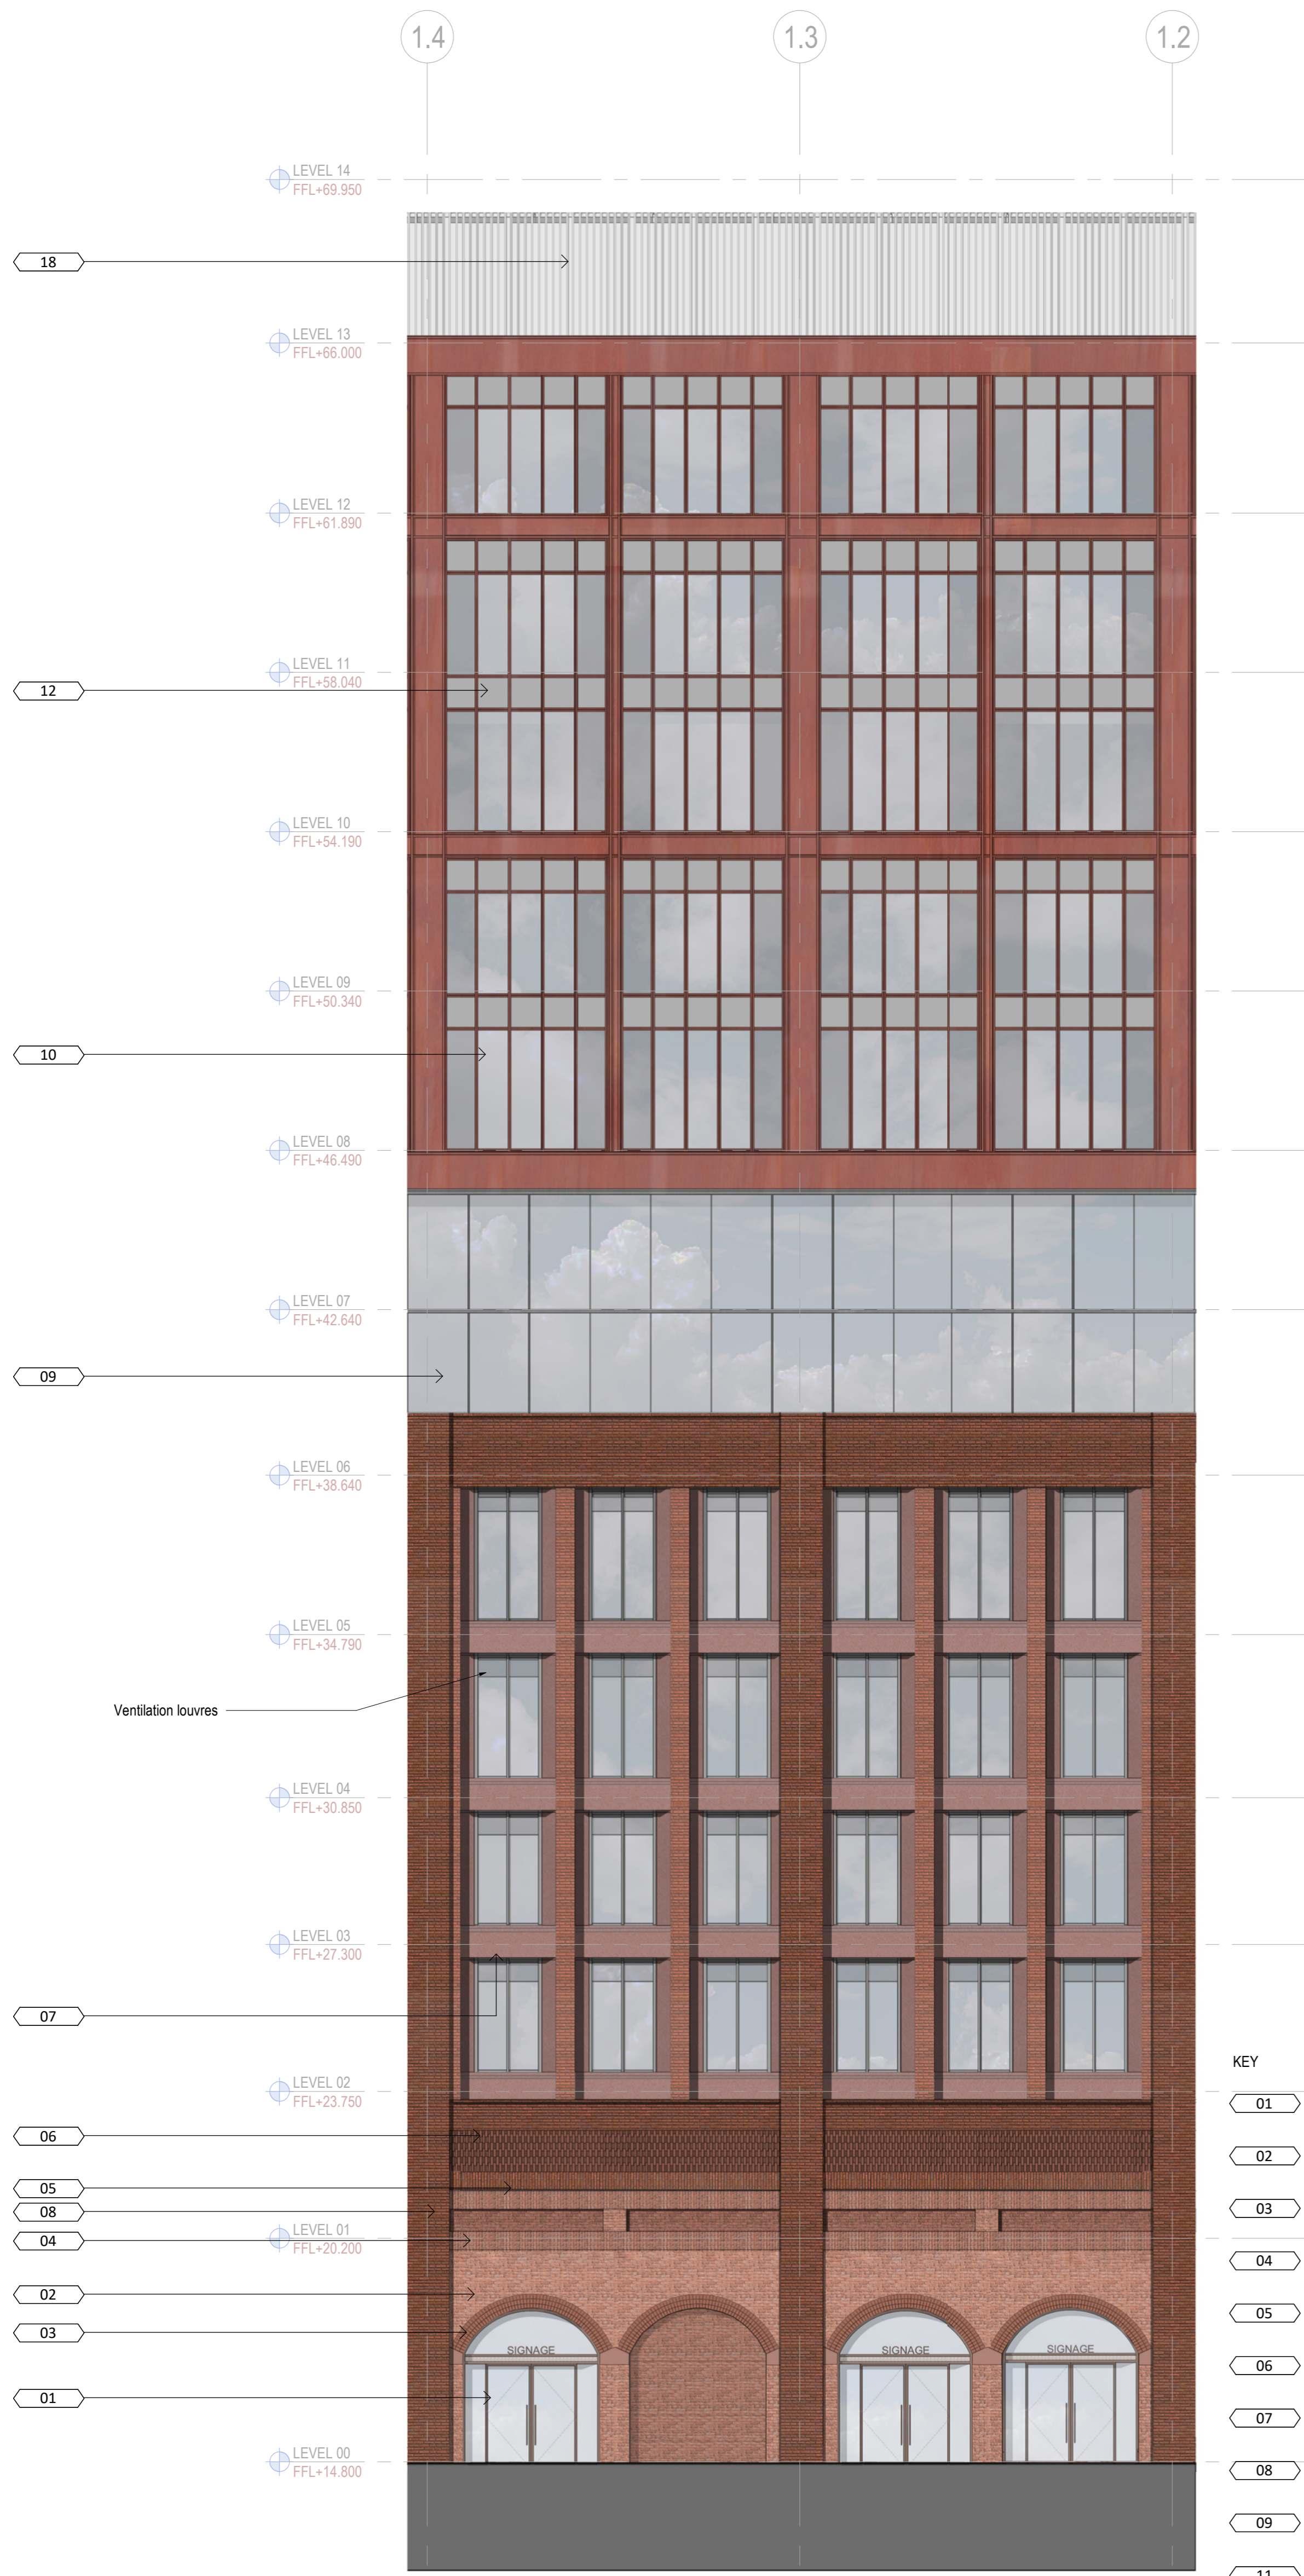


NOTES:  
Do not scale from drawings. All discrepancies to be reported to Gensler architect immediately.  
All dimensions to be verified by contractor on site prior to any works

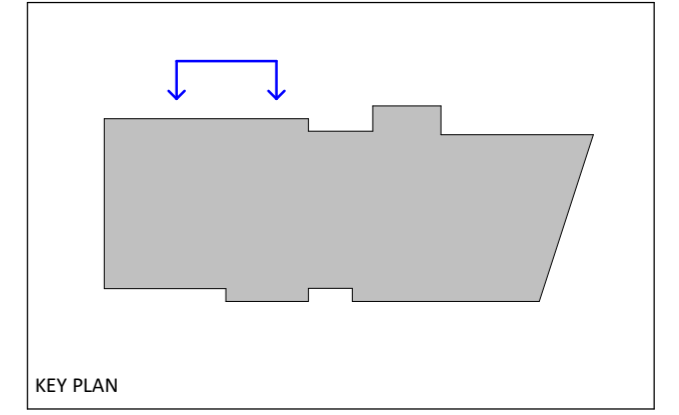

LEVEL 14  
FFL+69.950

LEVEL 13  
FFL+66.000

LEVEL 12  
FFL+61.890

LEVEL 11  
FFL+58.040

LEVEL 10  
FFL+54.190

LEVEL 09  
FFL+50.340

LEVEL 08  
FFL+46.490

LEVEL 07  
FFL+42.640

LEVEL 06  
FFL+38.640

LEVEL 05  
FFL+34.790

LEVEL 04  
FFL+30.850

LEVEL 03  
FFL+27.300

LEVEL 02  
FFL+23.750

LEVEL 01  
FFL+20.200

LEVEL 00  
FFL+14.800

1.4

1.3

1.2

18

12

10

09

07

06

05

08

04

02

03

01

Ventilation louvres

- KEY
- 01 PPC aluminium shopfronts
  - 02 Weathered red brick
  - 03 Weathered red brick key stone arch to match existing
  - 04 Soldier course weathered red brick
  - 05 Soldier course red brick
  - 06 Hit and miss red brick
  - 07 Stone composite panels
  - 08 Stone composite window reveals
  - 09 Curtain wall system
  - 11 Dark PPC aluminium
  - 12 Glazed spandrel panel
  - 13 Retractable awning/canopy
  - 14 Shopfront ventilation louvre/decorative meshwork
  - 15 PPC aluminium utilised curtain wall system
  - 16 Adaptable retail areas for pop-up vendors
  - 17 Retractable louvred gate
  - 18 Louvred plant screen


**1 NORTH ELEVATION BAY STUDY 2 1to100**  
SCALE: 1:100

rev	date	revision note	drawn	checked
P01	08.12.23	PLANNING SUBMISSION	AMR	HW

**Gensler**  
Moretown London E1W 1YW England United Kingdom  
Tel +44 (0) 20 7073 9600 Fax +44 (0) 20 7539 1917

**BGY**  
Buckly Gray Yeoman 4.04 The Tea Building 56 Shoreditch High Street London E1 6JJ  
Tel +44 20 7033 9913

client  
Bishopsgate Goodyard Regeneration Limited

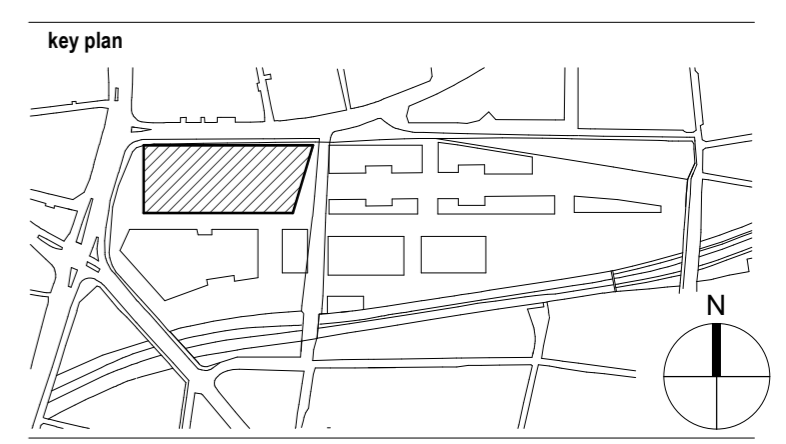

category  
BUC - PLANNING DRAWINGS  
family  
00600 BAY STUDIES  
title  
Proposed North Elevation Bay Study 2

project  
Ballymore Bishopsgate Goods Yard  
Braithwaite St London E1 6GJ

project number	drawn	checked				
08.8217.000	AMR	HW				
scale	date of first issue	status	rev			
1:100@A1	08/12/23	S0	P01			
project code	originator	Volume	Level/Loc.	Type	Role	number

**BGY - BUC - 01 - ZZ-DR-A-00632**