


notes:  
Do not scale from drawings. All discrepancies to be reported to Gensler architect immediately.  
All dimensions to be verified by contractor on site prior to any works

Please note context information is for illustrative purposes only, not to be measured from

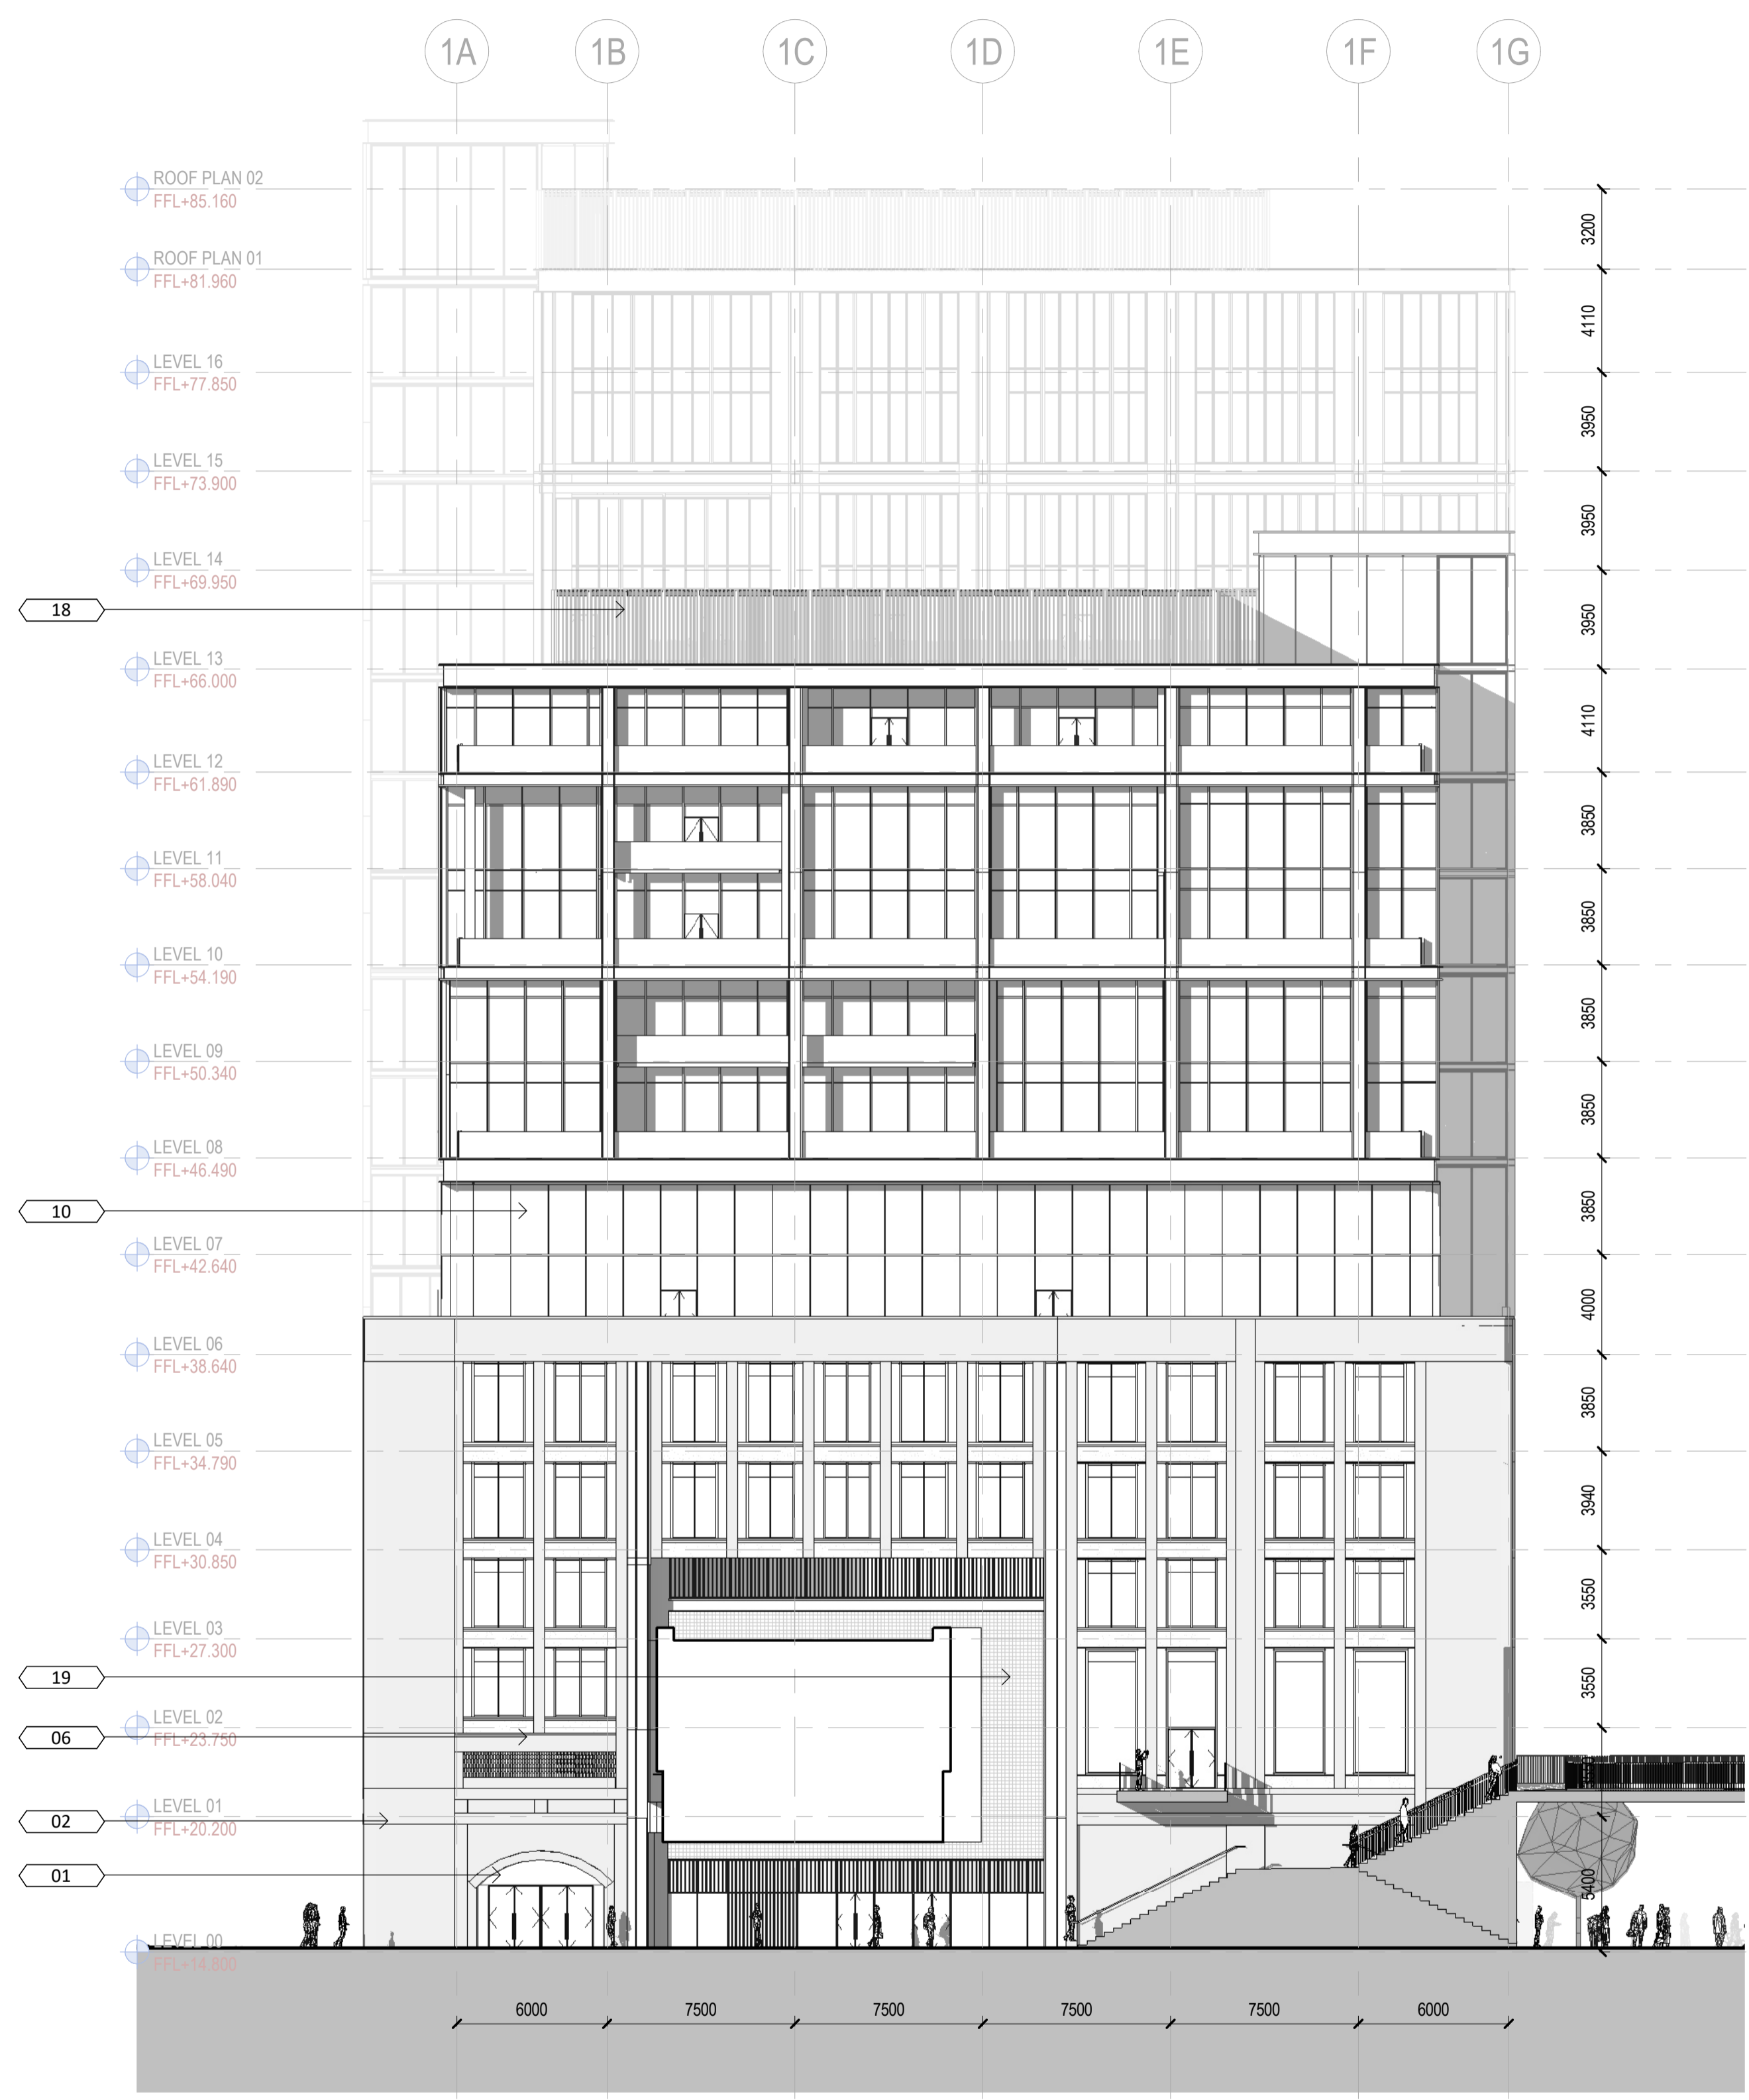

KEY

- |   |                                   |                              |   |   |
|---|-----------------------------------|------------------------------|---|---|
| 01 PPC aluminium shopfronts                             | 05 Soldier course red brick       | 09 Curtain wall system       | 14 Shopfront ventilation louvre/decorative meshwork | 18 Louvered plant screen                |
| 02 Weathered red brick                                  | 06 Hit and miss red brick         | 11 Dark PPC aluminium        | 15 PPC aluminium unitted curtain wall system        | 19 Mesh screen surround to train tunnel |
| 03 Weathered red brick key stone arch to match existing | 07 Stone composite panels         | 12 Glazed spandrel panel     | 16 Adaptable retail areas for pop-up vendors        |   |
| 04 Soldier course weathered red brick                   | 08 Stone composite window reveals | 13 Retractable awning/canopy | 17 Retractable louvered gate                        |   |

rev	date	revision note	drawn	checked
P01	08.12.23	PLANNING SUBMISSION	AMR	HW


## Gensler

Moretown London England United Kingdom  
Tel +44 (0) 20 7073 9600  
Fax +44 (0) 20 7539 1917

## BGY

Buckly Gray Yeoman 4.04 The Tea Building 56 Shoreditch High Street London E1 6JJ  
Tel +44 20 7033 9913

client  
Bishopsgate Goodsyard Regeneration Limited

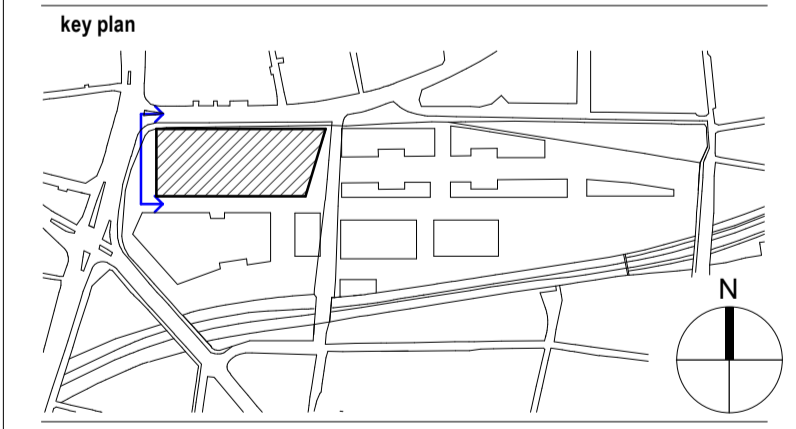

category  
BUC - PLANNING DRAWINGS  
family  
00400 ELEVATIONS  
title  
Proposed West Elevation

project  
Ballymore Bishopsgate Goods Yard  
Braithwaite St London E1 6GJ

project number 08.8217.000	drawn AMR	checked HW
scale 1: 200@A1	date of first issue 08/12/23	status S0
project code	originator	Volume   Level   Loc.   Type   Role   number

BGY - BUC - 01 - ZZ-DR-A-00435