


notes:  
Do not scale from drawings. All discrepancies to be reported to Gensler architect immediately.  
All dimensions to be verified by contractor on site prior to any works

Please note context information is for illustrative purposes only, not to be measured from

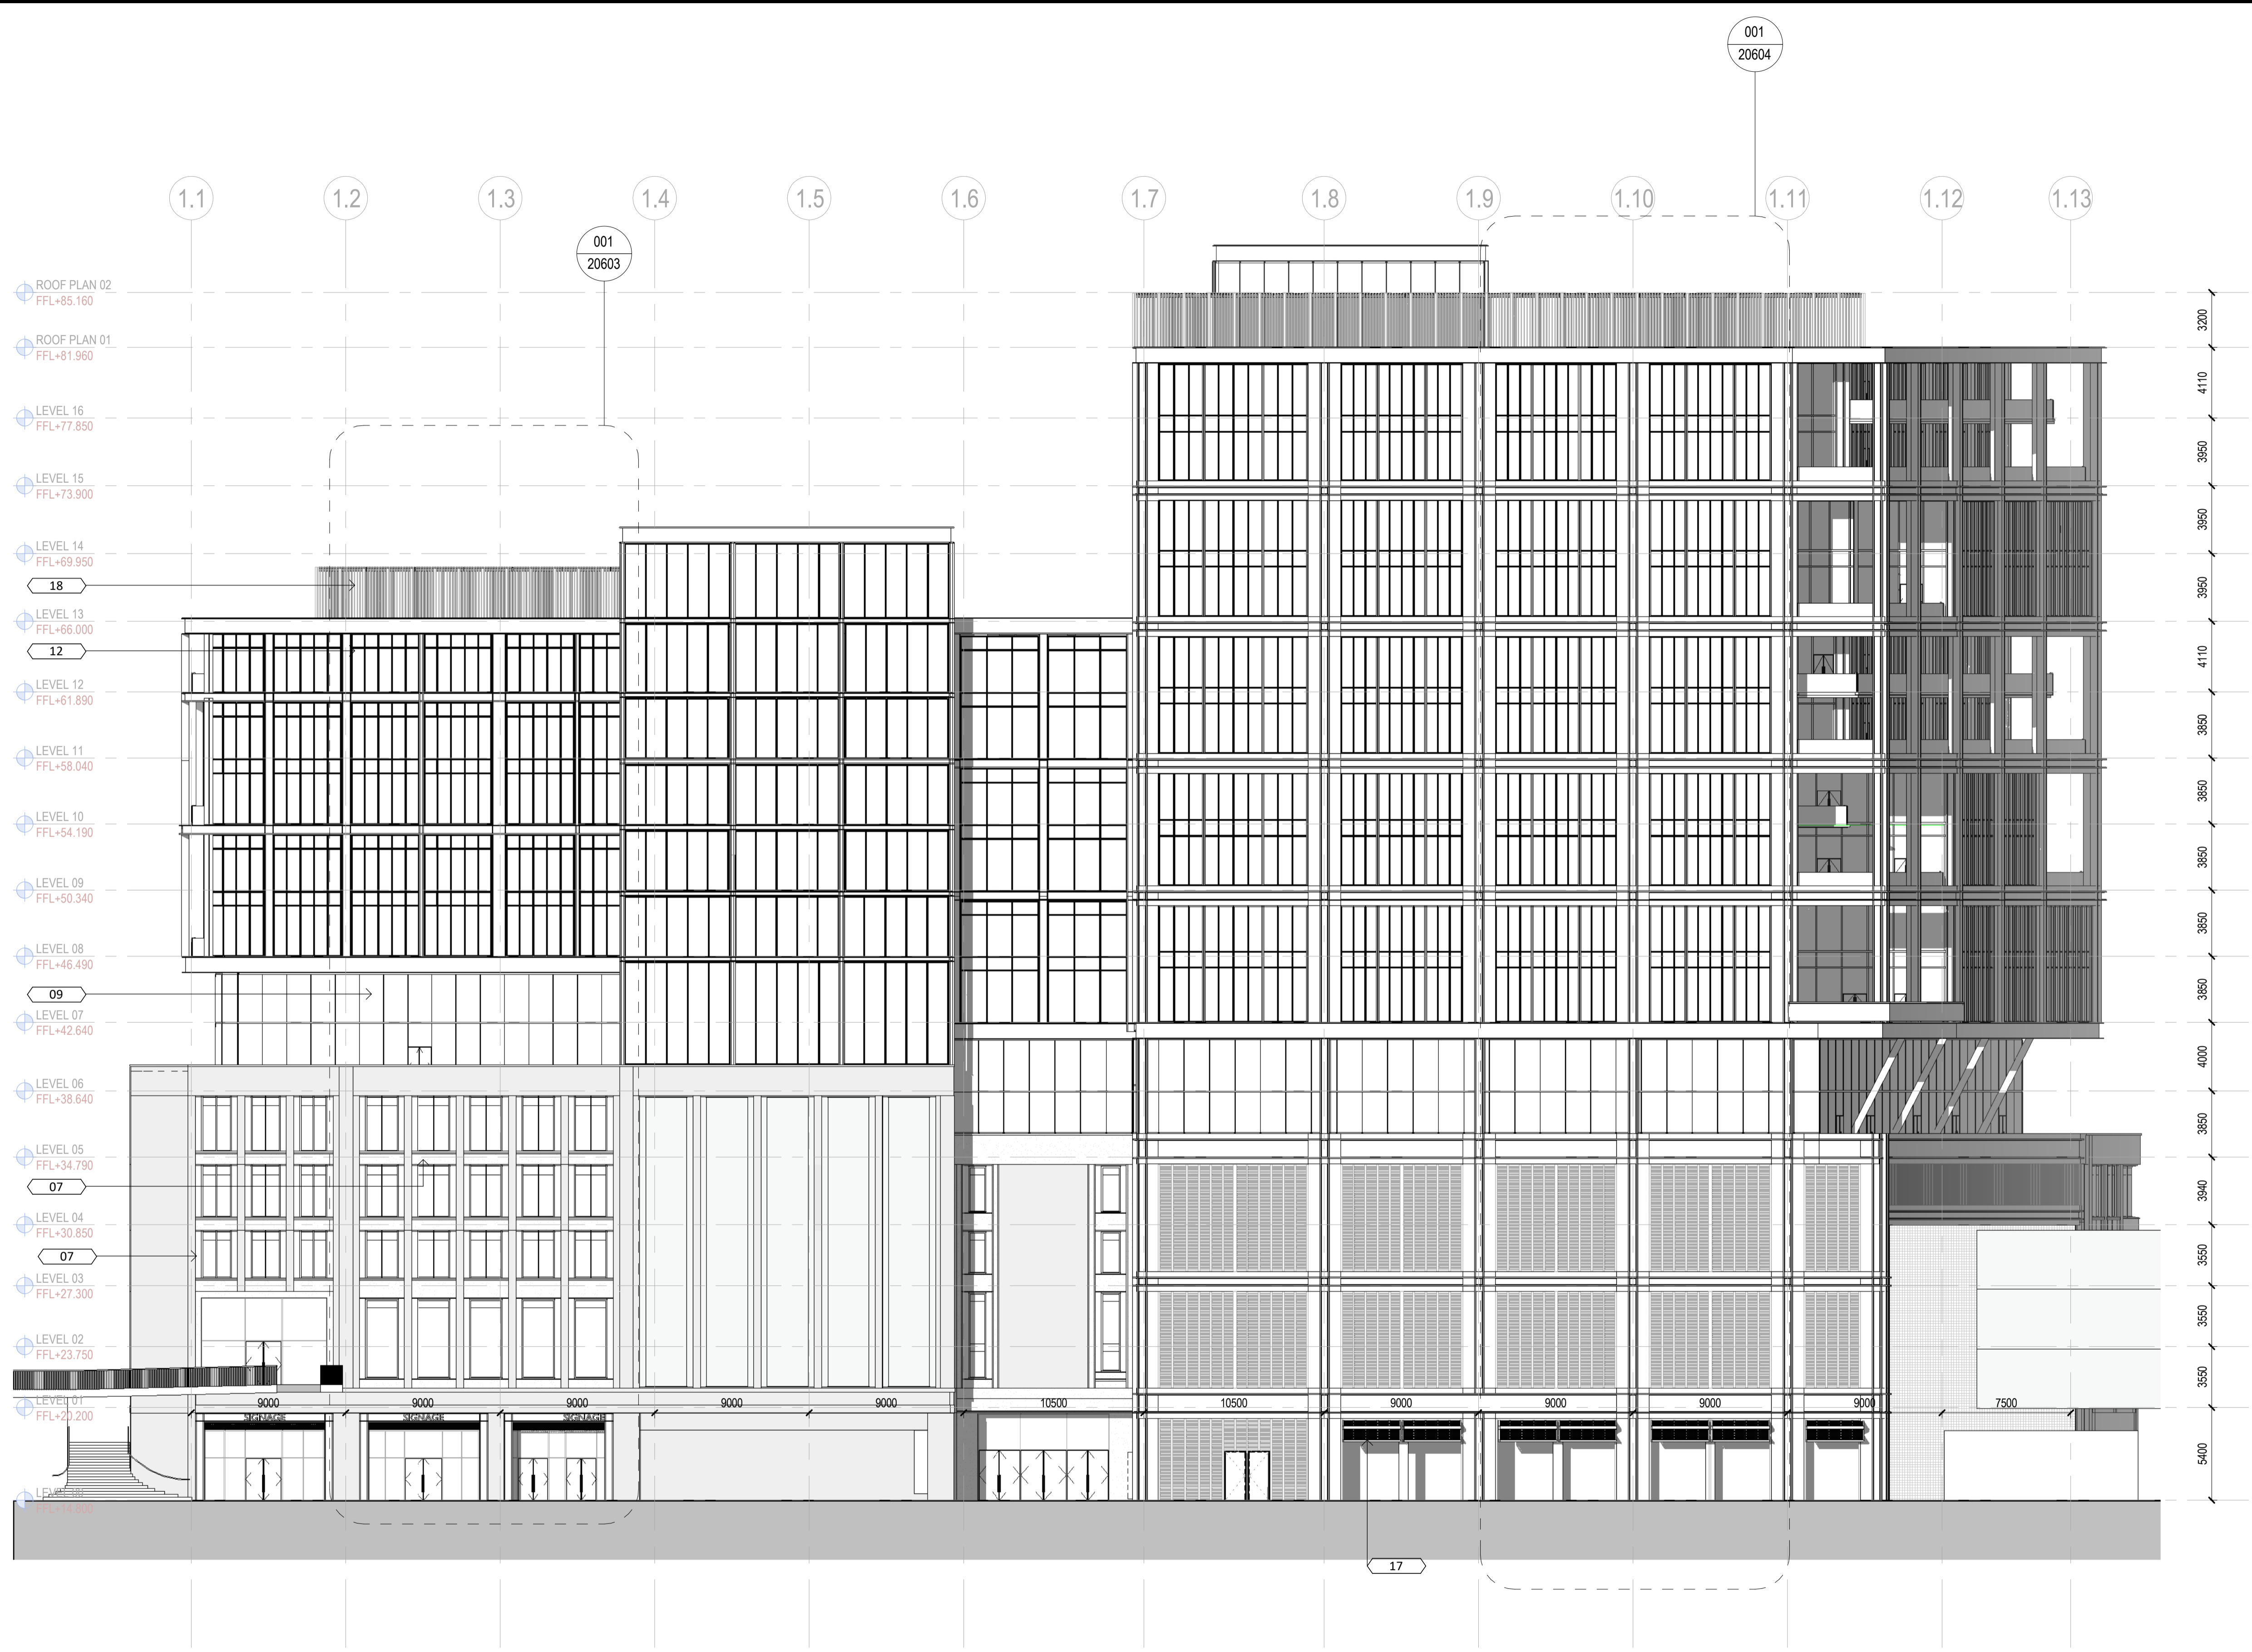

rev	date	revision note	drawn	checked
P01	08.12.23	PLANNING SUBMISSION	AMR	HW

## Gensler

Moretown  
London  
E1W 1YW  
England  
United Kingdom


Tel +44 (0) 20 7073 9600  
Fax +44 (0) 20 7539 1917

## BGY

Buckly Gray Yeoman  
4.04 The Tea Building  
56 Shoreditch High Street  
London  
E1 6JJ

Tel +44 20 7033 9913

client  
Bishopsgate Goodyard Regeneration Limited

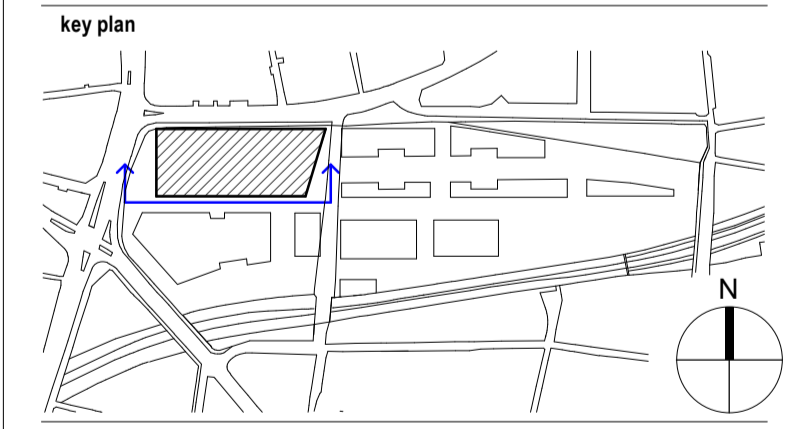

category  
BUC - PLANNING DRAWINGS  
family  
BUC  
00400 ELEVATIONS  
title  
Proposed South Elevation

### KEY

- |  |                                |                           |  |                                      |
|--|--------------------------------|---------------------------|--|--------------------------------------|
| PPC aluminium shopfronts                             | Soldier course red brick       | Curtain wall system       | Shopfront ventilation louvre/decorative meshwork | Louvered plant screen                |
| Weathered red brick                                  | Hit and miss red brick         | Dark PPC aluminium        | PPC aluminium utilised curtain wall system       | Mesh screen surround to train tunnel |
| Weathered red brick key stone arch to match existing | Stone composite panels         | Glazed spandrel panel     | Adaptable retail areas for pop-up vendors        |                                      |
| Soldier course weathered red brick                   | Stone composite window reveals | Retractable awning/canopy | Retractable louvered gate                        |                                      |

project  
Ballymore Bishopsgate Goods Yard  
Braithwaite St London E1 6GJ

project number 08.8217.000	drawn AMR	checked HW
scale 1:200@A1	date of first issue 08/12/23	status S0
project code BGY - BUC - 01 -	originator Volume   Level   Loc.	rev   Role   number P01

**BGY - BUC - 01 - ZZ-DR-A-00433**