


notes:
Do not scale from drawings. All discrepancies to be reported to Gensler architect immediately.
All dimensions to be verified by contractor on site prior to any works

Please note context information is for illustrative purposes only, not to be measured from

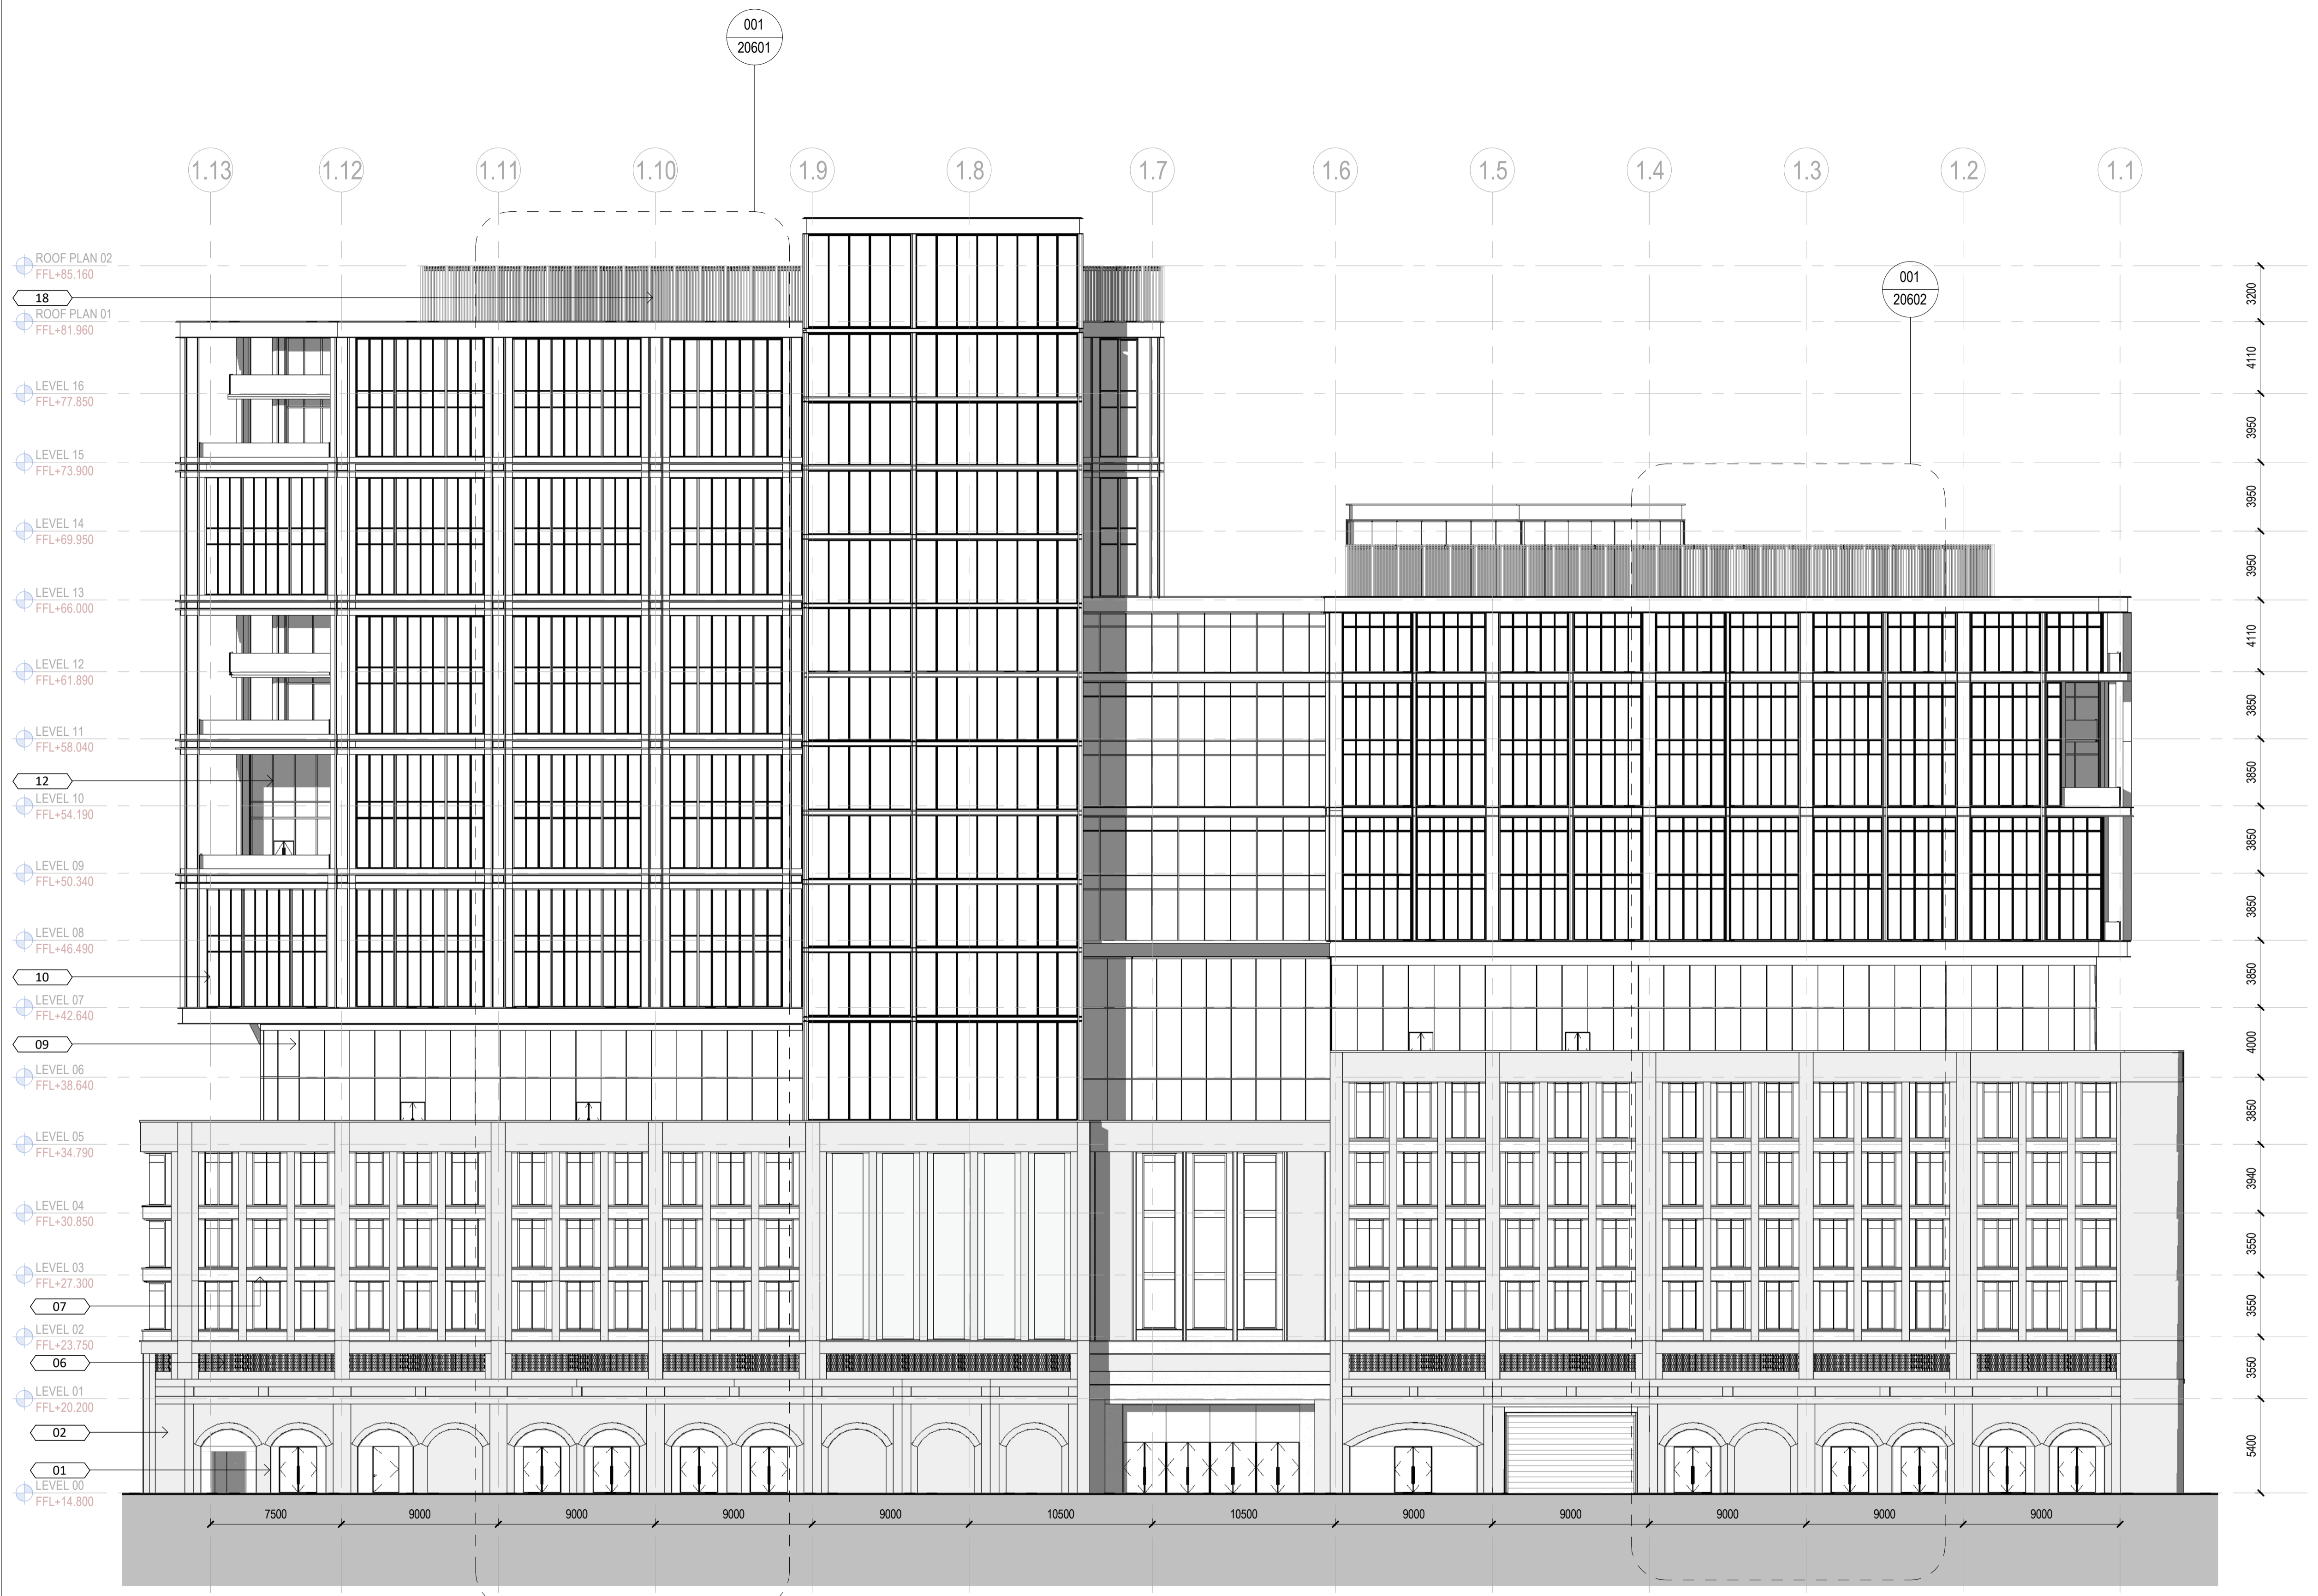


rev	date	revision note	drawn	checked
P01	08.12.23	PLANNING SUBMISSION	AMR	HW

Gensler
 Moretown London England United Kingdom
 Tel +44 (0) 20 7073 9600
 Fax +44 (0) 20 7539 1917

BGY
 Buckley Gray Yeoman
 4.04 The Tea Building
 56 Shoreditch High Street
 London E1 6JJ
 Tel +44 20 7033 9913

client
 Bishopsgate Goodsyrd Regeneration Limited

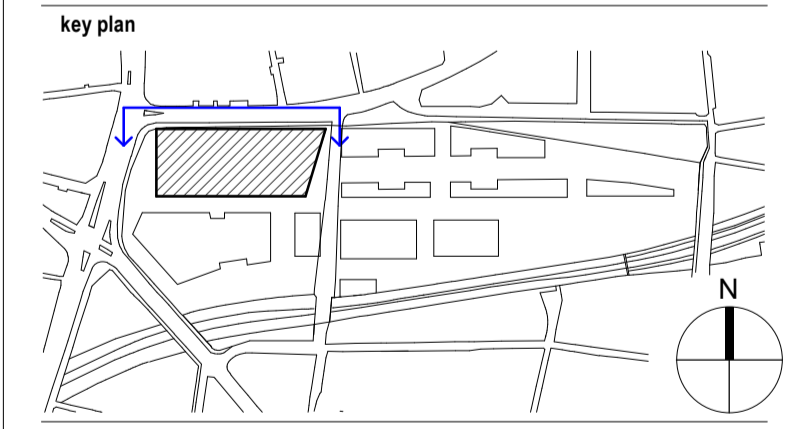

category
 BUC - PLANNING DRAWINGS
 family
 00400 ELEVATIONS
 title
 Proposed North Elevation

project
 Ballymore Bishopsgate Goods Yard
 Braithwaite St London E1 6GJ
 project number 08.8217.000
 scale 1:200@A1
 date of first issue 08/12/23
 status S0
 project code | originator | Volume | Level/Loc. | Type | Role | number
 drawn AMR
 checked HW
 rev P01
BGY - BUC - 01 - ZZ-DR-A-00432

KEY

- | | | | | |
|---|-----------------------------------|------------------------------|---|---|
| 01 PPC aluminium shopfronts | 05 Soldier course red brick | 09 Curtain wall system | 14 Shopfront ventilation louvre/decorative meshwork | 18 Loured plant screen |
| 02 Weathered red brick | 06 Hit and miss red brick | 11 Dark PPC aluminium | 15 PPC aluminium unitised curtain wall system | 19 Mesh screen surround to train tunnel |
| 03 Weathered red brick key stone arch to match existing | 07 Stone composite panels | 12 Glazed spandrel panel | 16 Adaptable retail areas for pop-up vendors | |
| 04 Soldier course weathered red brick | 08 Stone composite window reveals | 13 Retractable awning/canopy | 17 Retractable loured gate | |