


Please note context information is for illustrative purposes only, not to be measured from

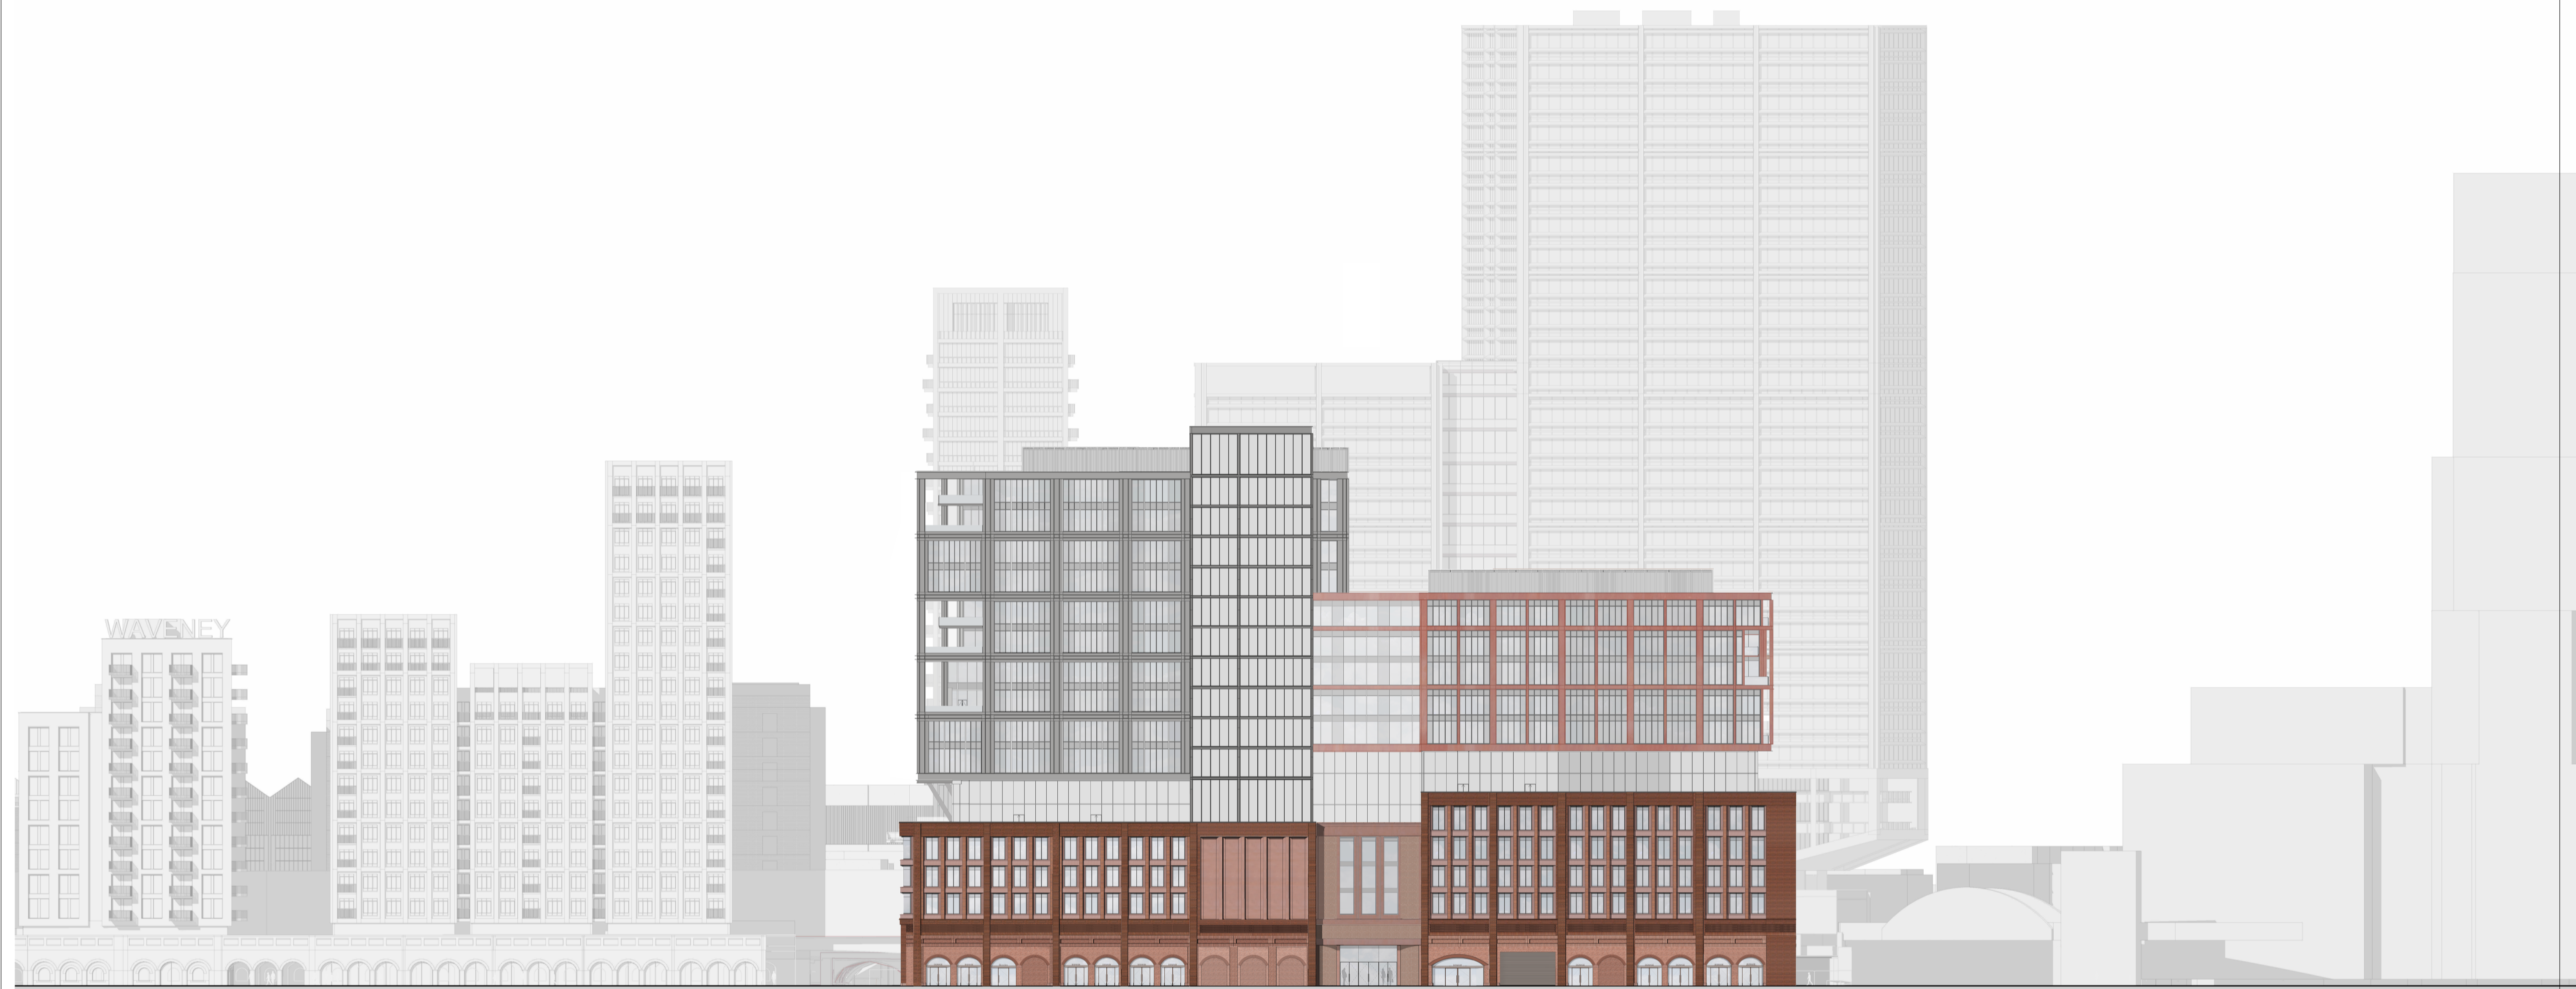

rev	date	revision note	drawn	checked
P01	08.12.23	PLANNING SUBMISSION	AMR	HW

Gensler

Moretown
London
E1W 1YW
England
United Kingdom


Tel +44 (0) 20 7073 9600
Fax +44 (0) 20 7539 1917

BGY

Buckly Gray Yeoman
4.04 The Tea Building
56 Shoreditch High Street
London
E1 6JJ

Tel +44 20 7033 9913

client
Ballymore Bishopgate Goodsyard Regeneration Limited
161-
Lor-
E1-
UK-
Tel-

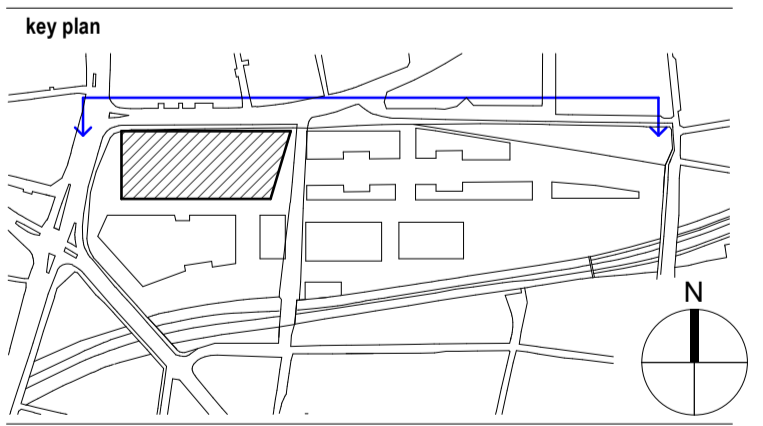

category
BUC - PLANNING DRAWINGS
family
00400 ELEVATIONS
title
Proposed Contextual North Elevation

project
Ballymore Bishopgate Goods Yard
Braithwaite St London E1 6GJ

project number	drawn	checked				
08.8217.000	AMR	HW				
scale	date of first issue	status	rev			
1 : 500@A1	08/12/23	S0	P01			
project code	originator	Volume	Level/Loc.	Type	Role	number
BGY - BUC - 01 -						ZZ-DR-A-00436