

1.9

1.10

1.11

ROOF PLAN 02
FFL+85.160

ROOF PLAN 01
FFL+81.960

LEVEL 16
FFL+77.850

LEVEL 15
FFL+73.900

LEVEL 14
FFL+69.950

LEVEL 13
FFL+66.000

LEVEL 12
FFL+61.890

LEVEL 11
FFL+58.040

LEVEL 10
FFL+54.190

LEVEL 09
FFL+50.340

LEVEL 08
FFL+46.490

LEVEL 07
FFL+42.640

LEVEL 06
FFL+38.640

LEVEL 05
FFL+34.790

LEVEL 04
FFL+30.850

LEVEL 03
FFL+27.300

LEVEL 02
FFL+23.750

LEVEL 01
FFL+20.200

LEVEL 00
FFL+14.800

18

12

10


09

16



1 SOUTH ELEVATION BAY STUDY 2 1TO100

SCALE: 1 : 100

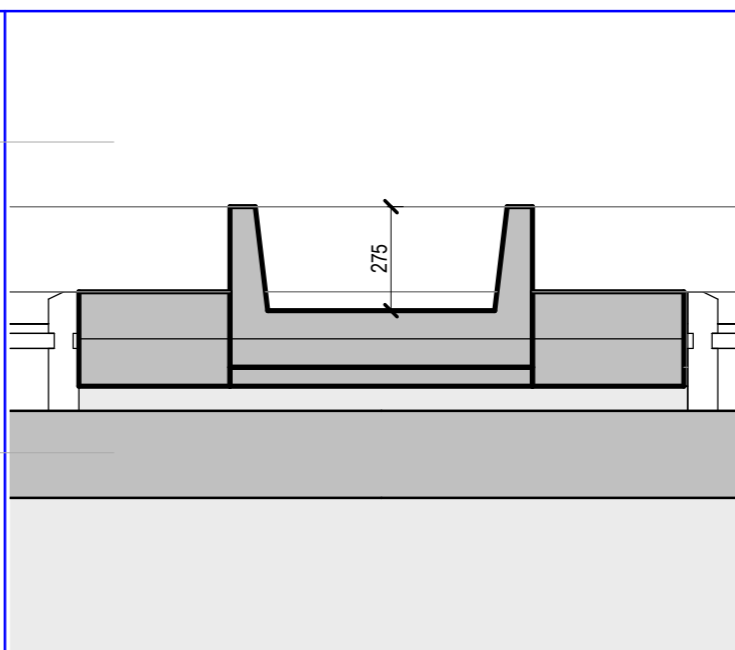


2 Plan-Detail Copy 2

SCALE: 1 : 20

- KEY
- 01 PPC aluminium shopfronts
 - 02 Weathered red brick
 - 03 Weathered red brick key stone arch to match existing
 - 04 Soldier course weathered red brick
 - 05 Soldier course red brick
 - 06 Hit and miss red brick
 - 07 Stone composite panels
 - 08 Stone composite window reveals
 - 09 Curtain wall system
 - 11 Dark PPC aluminium
 - 12 Glazed spandrel panel
 - 13 Retractable awning/canopy
 - 14 Shopfront ventilation louvre/decorative meshwork
 - 15 PPC aluminium utilised curtain wall system
 - 16 Adaptable retail areas for pop-up vendors
 - 17 Retractable louvred gate
 - 18 Louvred plant screen

notes:
Do not scale from drawings. All discrepancies to be reported to Gensler architect immediately.
All dimensions to be verified by contractor on site prior to any works

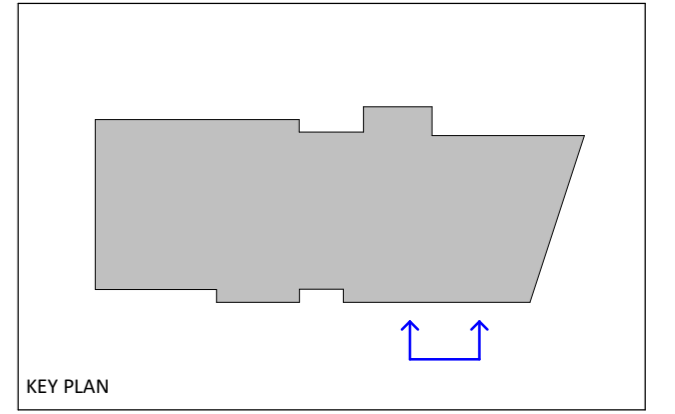

rev	date	revision note	drawn	checked
P01	08.12.23	PLANNING SUBMISSION	AMR	HW


Gensler

Moretown London E1W 1YW England United Kingdom
Tel +44 (0) 20 7073 9600 Fax +44 (0) 20 7539 1917

BGY

Buckly Gray Yeoman 4.04 The Tea Building 56 Shoreditch High Street London E1 6JJ
Tel +44 20 7033 9913

client
Bishopsgate Goodsynd Regeneration Limited
Bishopsgate Goodsynd Regeneration Limited
-
-
-
-

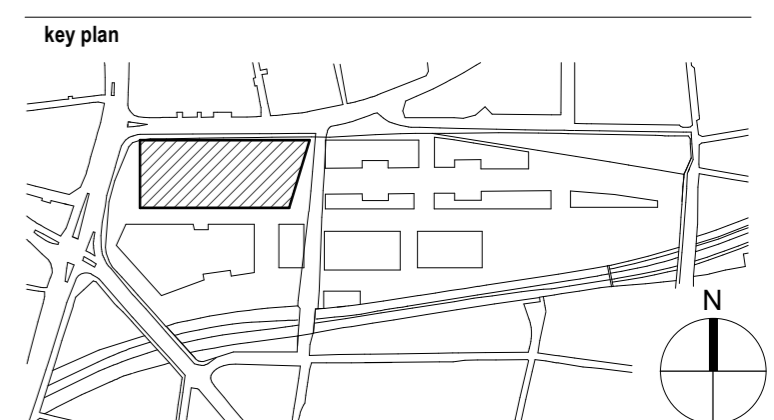

category
BUC - PLANNING DRAWINGS
family
00600 BAY STUDIES
title
Proposed South Elevation Bay Study 2

project
Ballymore Bishopsgate Goods Yard
Braithwaite St London E1 6GJ

project number	drawn	checked				
08.8217.000	AMR	HC				
scale	date of first issue	status				
As indicated@A1	08/12/23	S0				
project code	originator	Volume	Level/Loc.	Type	Role	number
BGY - BUC - 01 -						P01

BGY - BUC - 01 - ZZ-DR-A-00634