



General Notes:
 Drawing to be read in conjunction with the specification and all relevant drawings.
 Do not scale from this drawing.
 Contractor to check all dimensions on site. Adjaye Associates to be advised of any discrepancies between this drawing and site conditions immediately.

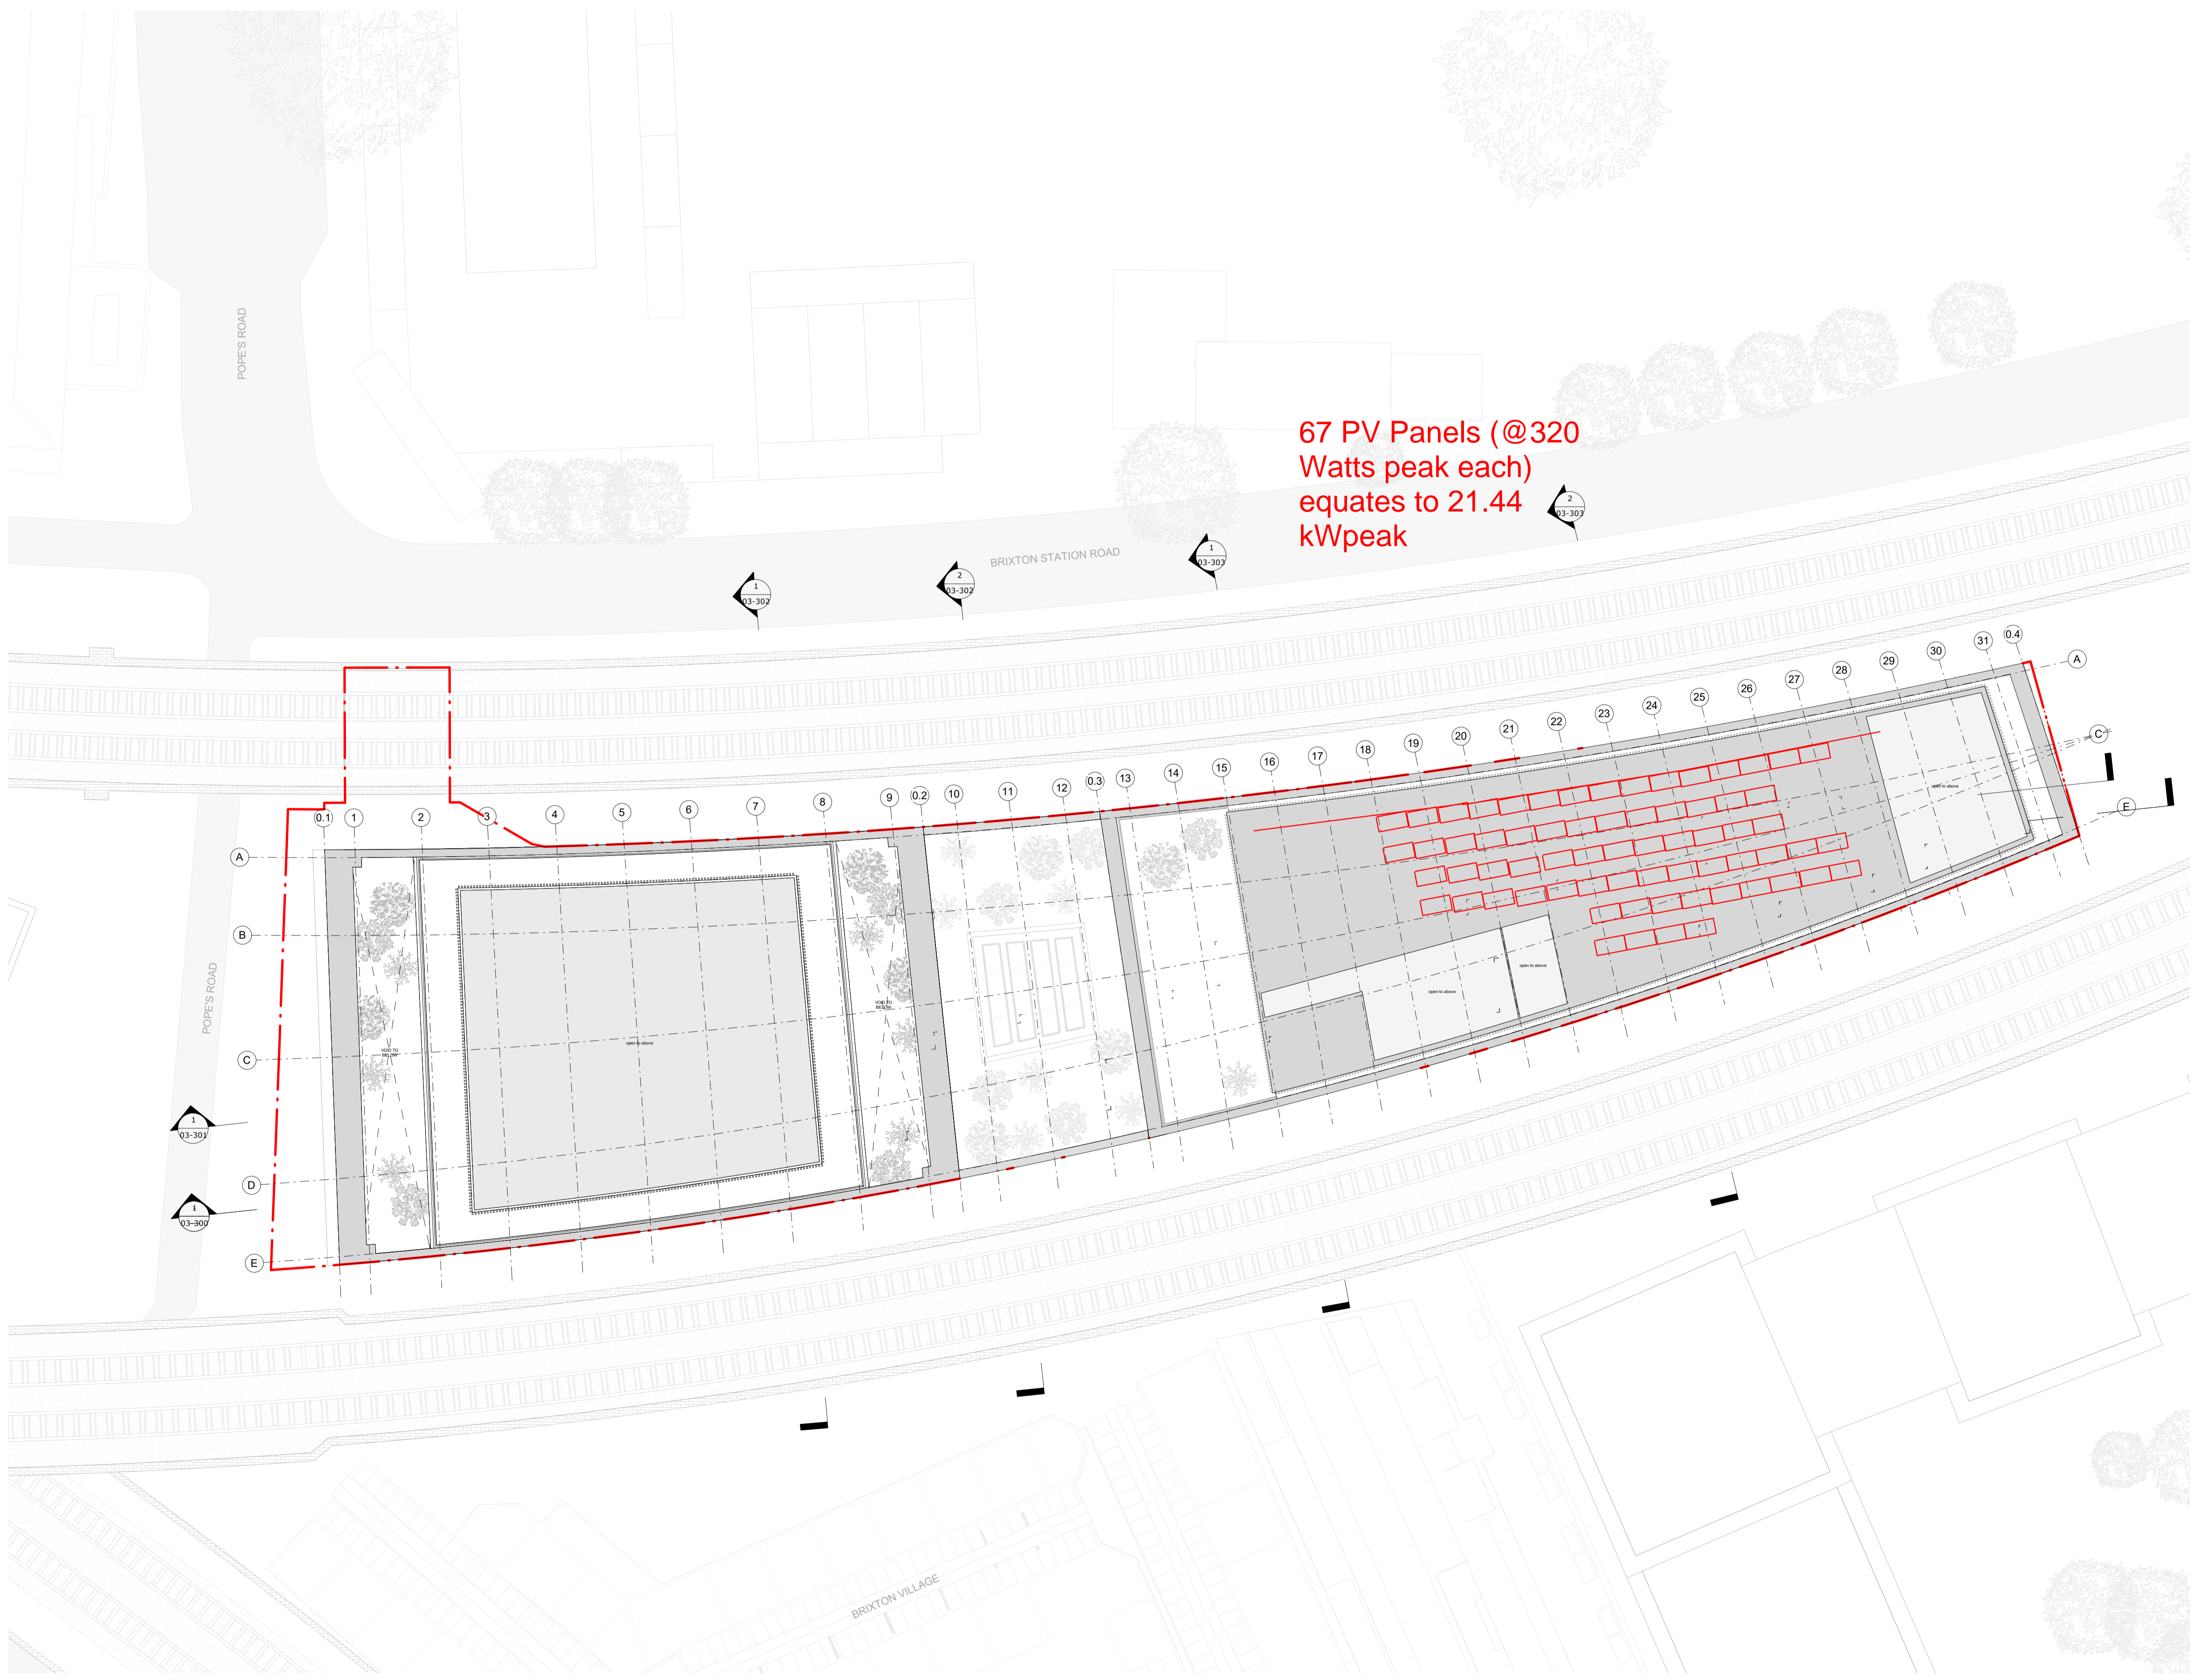

67 PV Panels (@320
 Watts peak each)
 equates to 21.44
 kWpeak

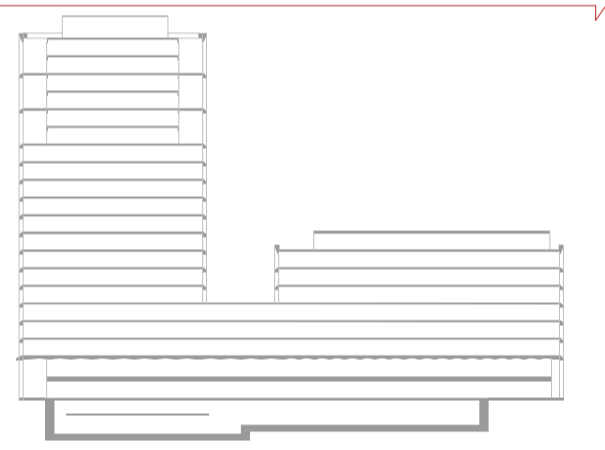

1 Proposed Roof Plan
 1 : 200

Status:
Planning Addendum

Client:
 AG Pope's Road Hondo BV

Project:
 20-24A Pope's Road Development

Drawing Title:
Proposed Roof Plan

Drawing No.:
 PRD-AA-ZZ-RF-DR-A-03-114

Scale: 1 : 200 @ A1

Date: 30/09/20

Adjaye Associates

The Edison
 235-231 Old Marylebone Road
 London NW1 5QF

Phone: +44 (0)20 7238 6140
 email: info@adjaye.com

