

General Notes:
 Drawing to be read in conjunction with the specification and all relevant drawings.
 Do not scale from this drawing.
 Contractor to check all dimensions on site. Adjaye Associates to be advised of any discrepancies between this drawing and site conditions immediately.

Status:
 Planning Addendum


Client:
 AG Pope's Road Hondo BV
 Project:
 20-24A Pope's Road Development

Drawing Title:
 Demolition Roof Floor Plan
 Drawing No.:
 PRD-AA-ZZ-RF-DR-A-02-101


Scale: 1 : 200 @ A1
 Date: 02/07/20

Adjaye Associates
 The Edison
 235-231 Old Marylebone Road
 London NW1 3QF
 Phone: +44 (0)20 7238 6140
 email: info@adjaye.com


1 Demolition Roof Floor Plan
 1 : 200

 


General Notes:
 Drawing to be read in conjunction with the specification and all relevant drawings.
 Do not scale from this drawing.
 Contractor to check all dimensions on site. Adjaye Associates to be advised of any discrepancies between this drawing and site conditions immediately.

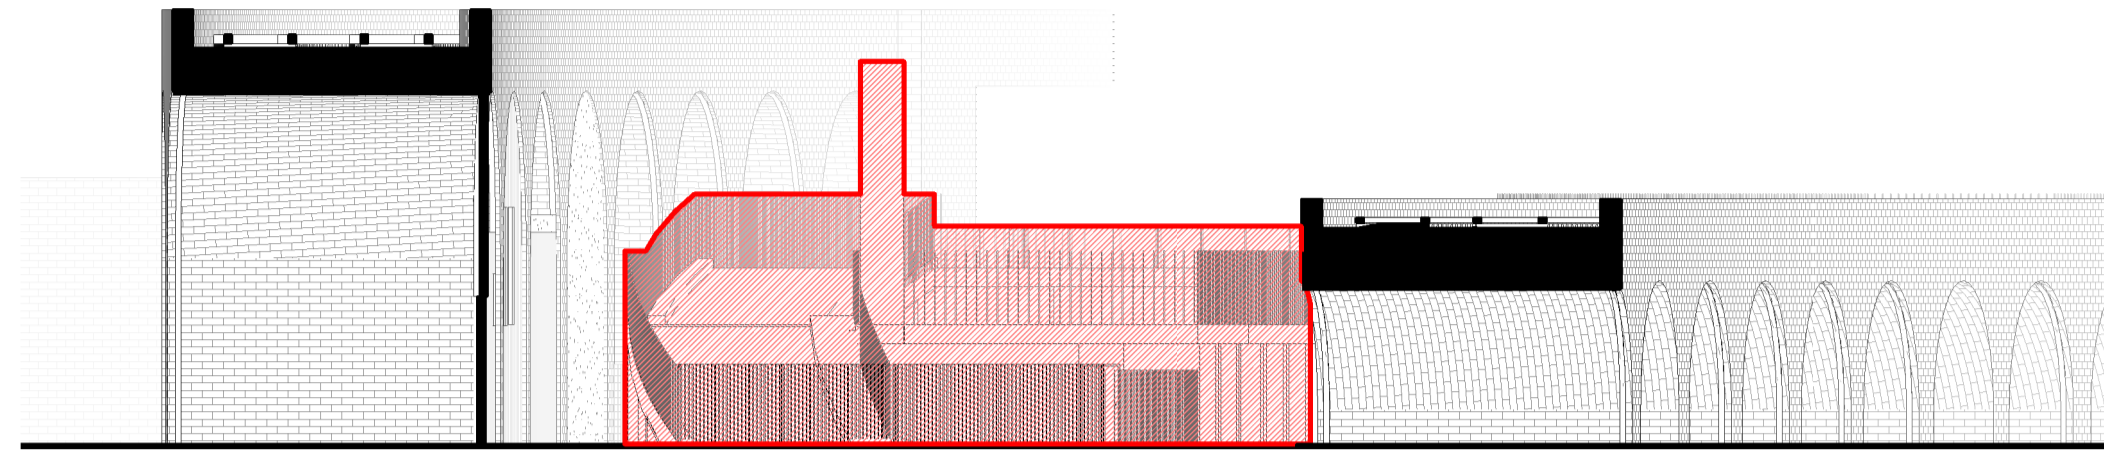


1 Demolition East Elevation
1:200

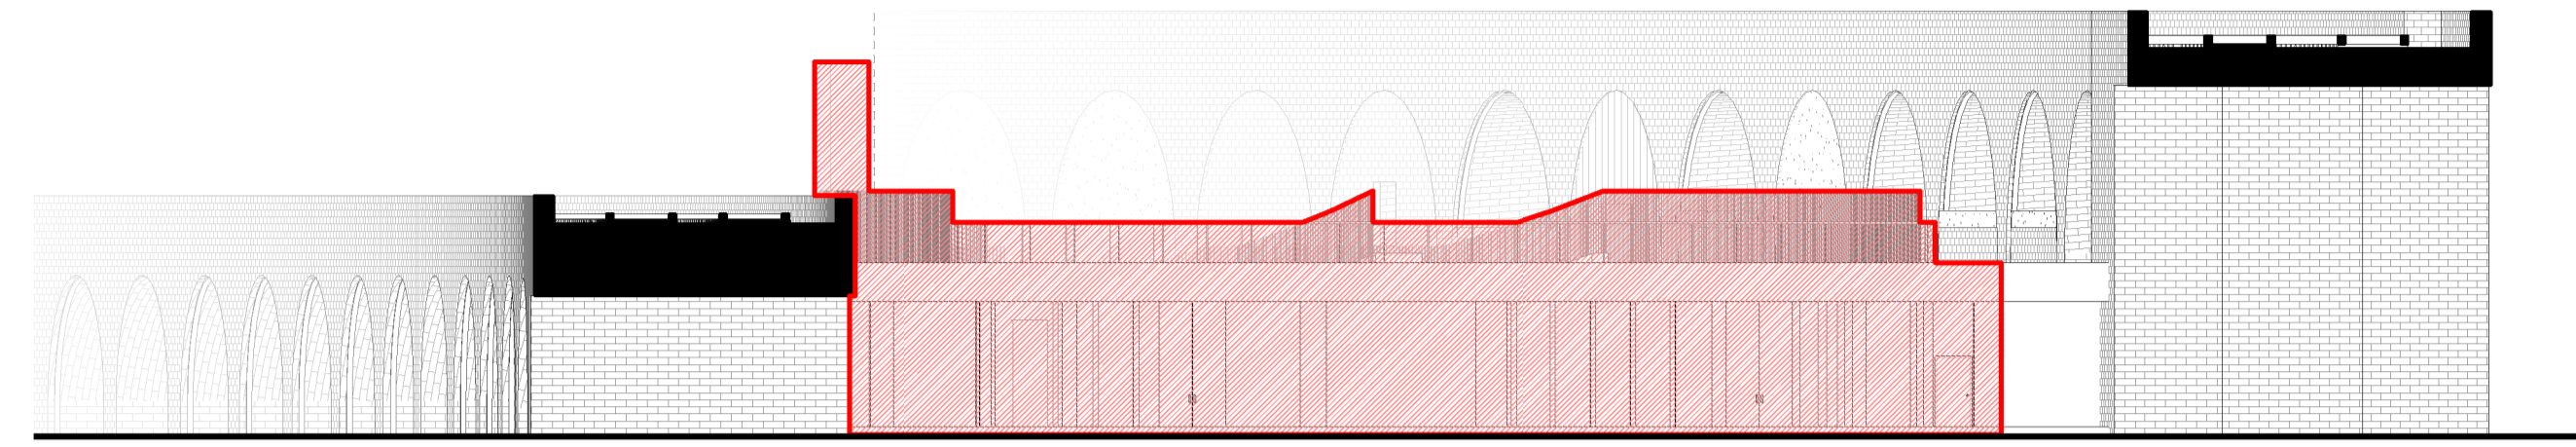


2 Demolition West Elevation
1:200

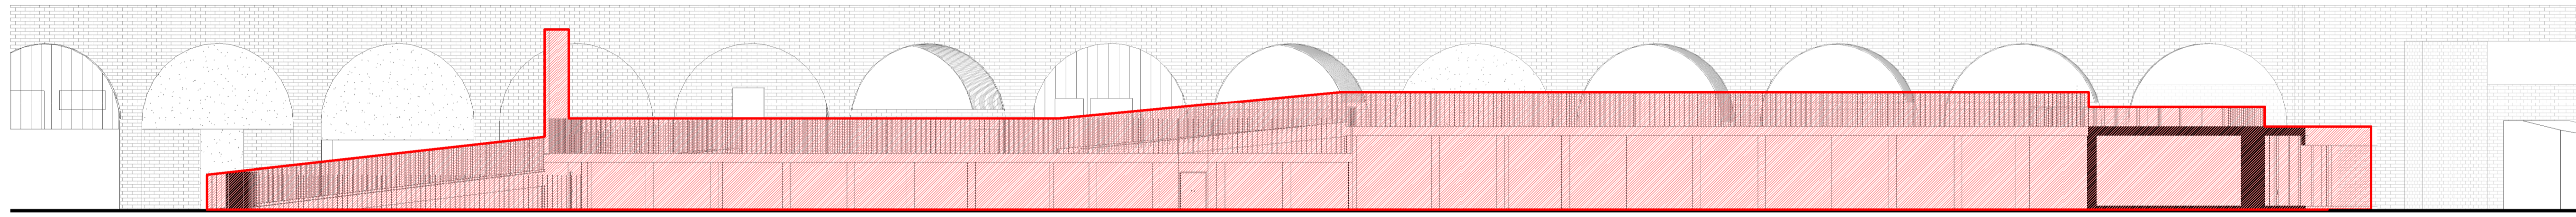

3 Demolition North Elevation
1:200

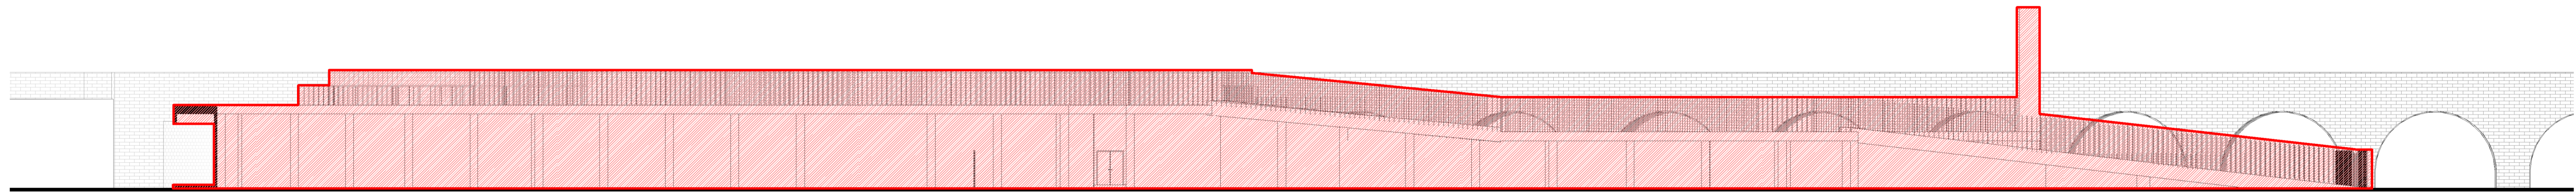

4 Demolition South Elevation
1:200

 

Status:
Planning Addendum


Client:
AG Pope's Road Hondo BV
 Project:
20-24A Pope's Road Development

Drawing Title:
Demolition Elevations
 Drawing No.:
PRD-AA-ZZ-ZZ-DR-A-02-200


Scale: 1:200 @ A1
 Date: 02/07/20

Adjaye Associates
 The Edison
 235-231 Old Marylebone Road
 London NW1 3QF
 Phone: +44 (0)20 7238 6140
 email: info@adjaye.com


General Notes:
 Drawing to be read in conjunction with the specification and all relevant drawings.
 Do not scale from this drawing.
 Contractor to check all dimensions on site. Adjaye Associates to be advised of any discrepancies between this drawing and site conditions immediately.

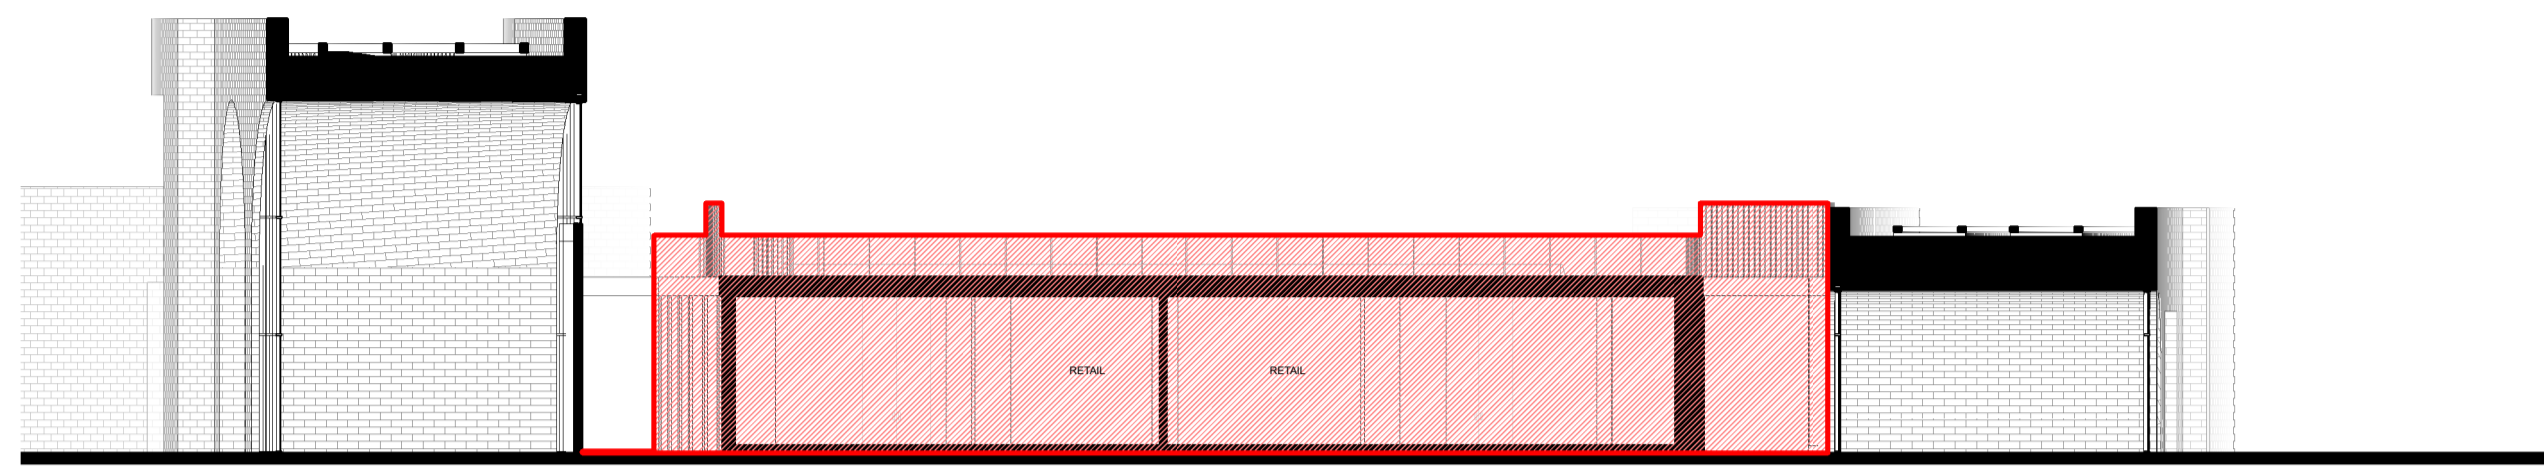


1 Demolition Cross Section A-A'
 1 : 200

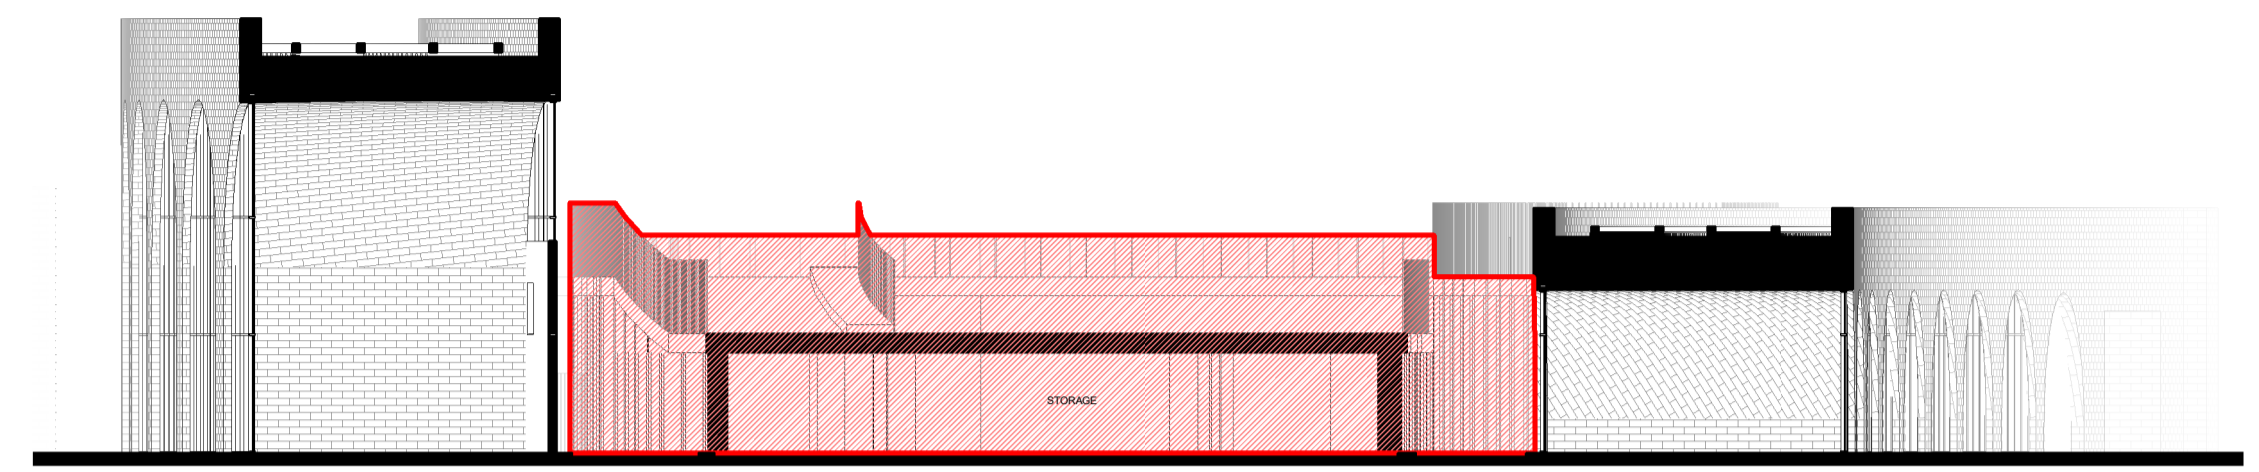


2 Demolition Cross Section B-B'
 1 : 200

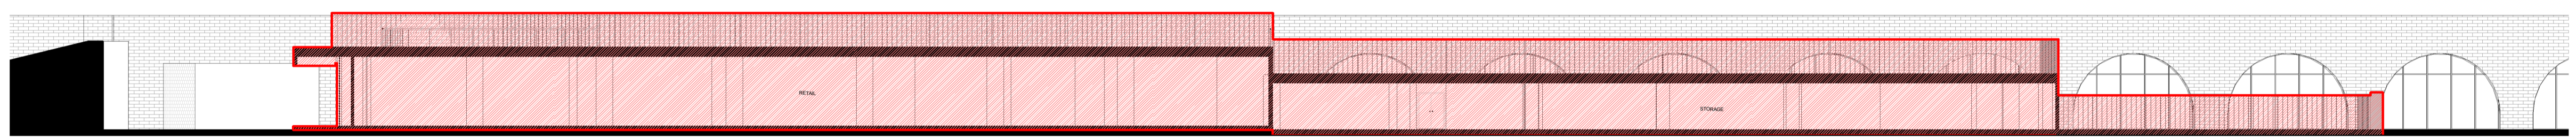

3 Demolition Longitudinal Section C-C'
 1 : 200

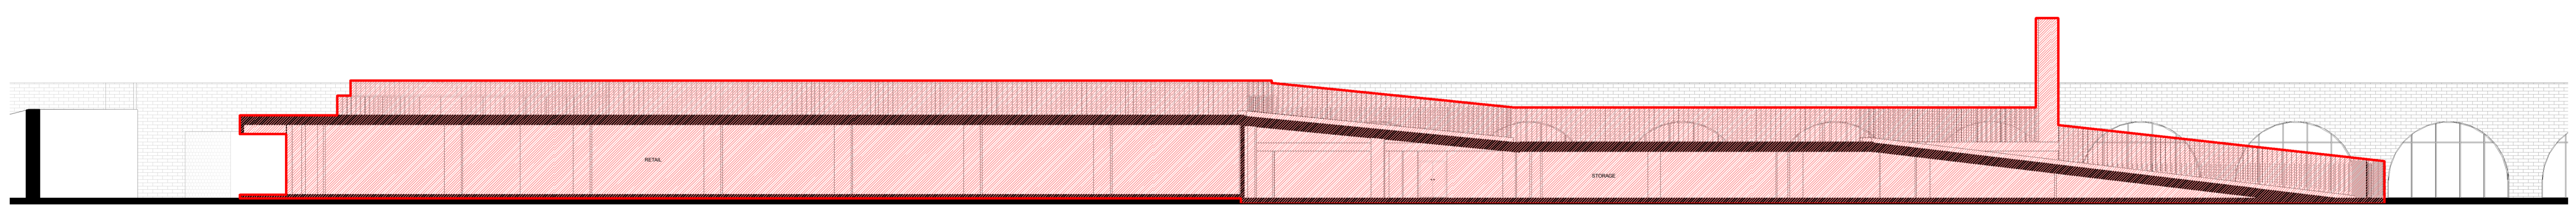

4 Demolition Longitudinal Section D-D'
 1 : 200

 

Status:
 Planning Addendum

Client:
 AG Pope's Road Hondo BV
 Project:
 20-24A Pope's Road Development

Drawing Title:
 Demolition Cross & Longitudinal Sections
 Drawing No.:
 PRD-AA-ZZ-ZZ-DR-A-02-300

Scale: 1 : 200 @ A1
 Date: 02/07/20

Adjaye Associates

The Edison
 235-231 Old Marylebone Road
 London NW1 3QF
 Phone: +44 (0)20 7238 6140
 email: info@adjaye.com