

H O N D O

DEMOLITION APPLICATION DRAWINGS ADDENDUM
JULY 2020

20-24a

POPE'S
ROAD

Demolition Planning Drawing Issue Register Addendum					
SHEET NUMBER	SHEET NAME	SCALE	SHEET SIZE	SHEET ISSUE DATE	PROJECT STATUS
02-000	Demolition Location Plan	1:1250	A1	02/07/20	Planning Addendum
02-001	Demolition Site Plan	1:500	A1	02/07/20	Planning Addendum
02-100	Demolition Ground Floor Plan	1:200	A1	02/07/20	Planning Addendum
02-101	Demolition Roof Floor Plan	1:200	A1	02/07/20	Planning Addendum
02-200	Demolition Elevations	1:200	A1	02/07/20	Planning Addendum
02-300	Demolition Cross & Longitudinal Sections	1:200	A1	02/07/20	Planning Addendum

General Notes:

Drawing to be read in conjunction with the specification and all relevant drawings.

Do not scale from this drawing.

Contractor to check all dimensions on site. Adjaye Associates to be advised of any discrepancies between this drawing and site conditions immediately.

Status:
Planning Addendum

Client:
AG Pope's Road Hondo BV
Project:
20-24A Pope's Road Development


Drawing Title:
Demolition Planning Drawing Issue Register Addendum
Drawing No.:
PRD-AA-02-00

Scale: @ A1

Date: 02/07/20

Adjaye Associates

The Edison
225-231 Old Marylebone Road
London NW1 3QF
Phone: +44 (0)20 7238 6140
email: info@adjaye.com

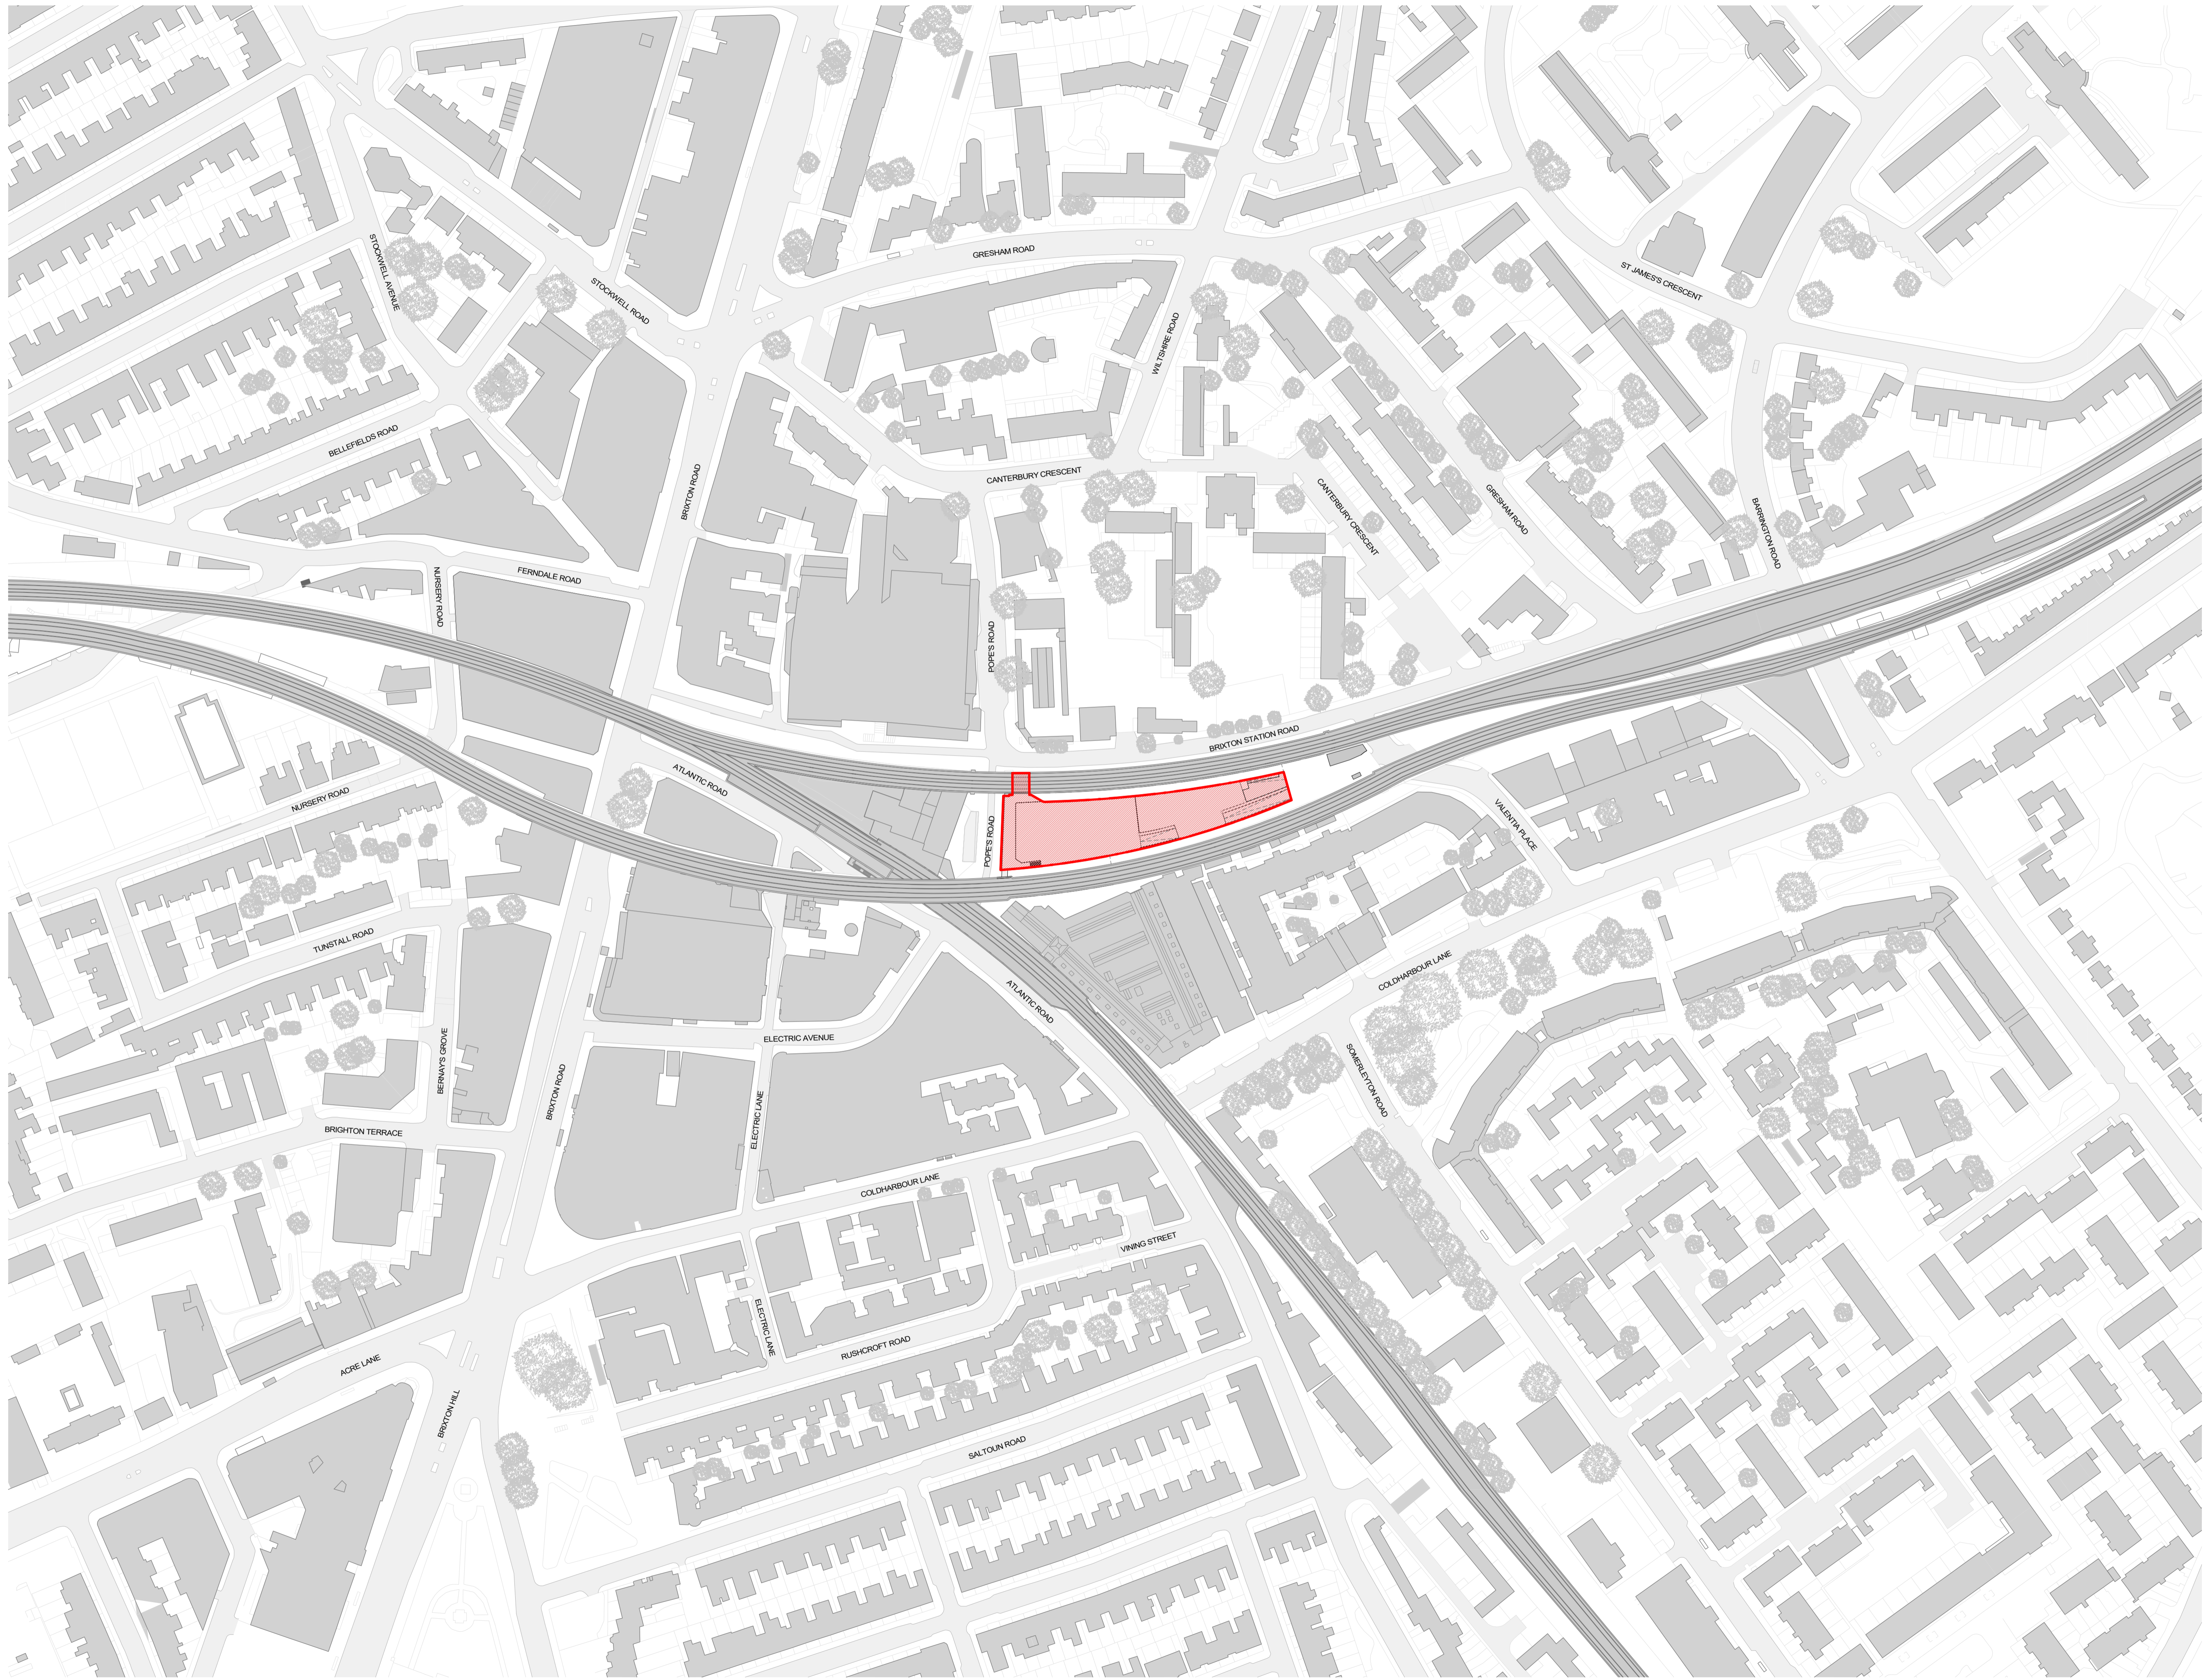

General Notes:
 Drawing to be read in conjunction with the specification and all relevant drawings.
 Do not scale from this drawing.
 Contractor to check all dimensions on site. Adjaye Associates to be advised of any discrepancies between this drawing and site conditions immediately.

Status:
Planning Addendum

Client:
AG Pope's Road Hondo BV
 Project:
20-24A Pope's Road Development


Drawing Title:
Demolition Location Plan


Drawing No.:
PRD-AA-ZZ-ZZ-DR-A-02-000

Scale: 1 : 1250 @ A1
 Date: 02/07/20

Adjaye Associates

The Edison
 225-231 Old Marylebone Road
 London NW1 3QT
 Phone: +44 (0)20 7238 6140
 email: info@adjaye.com

 

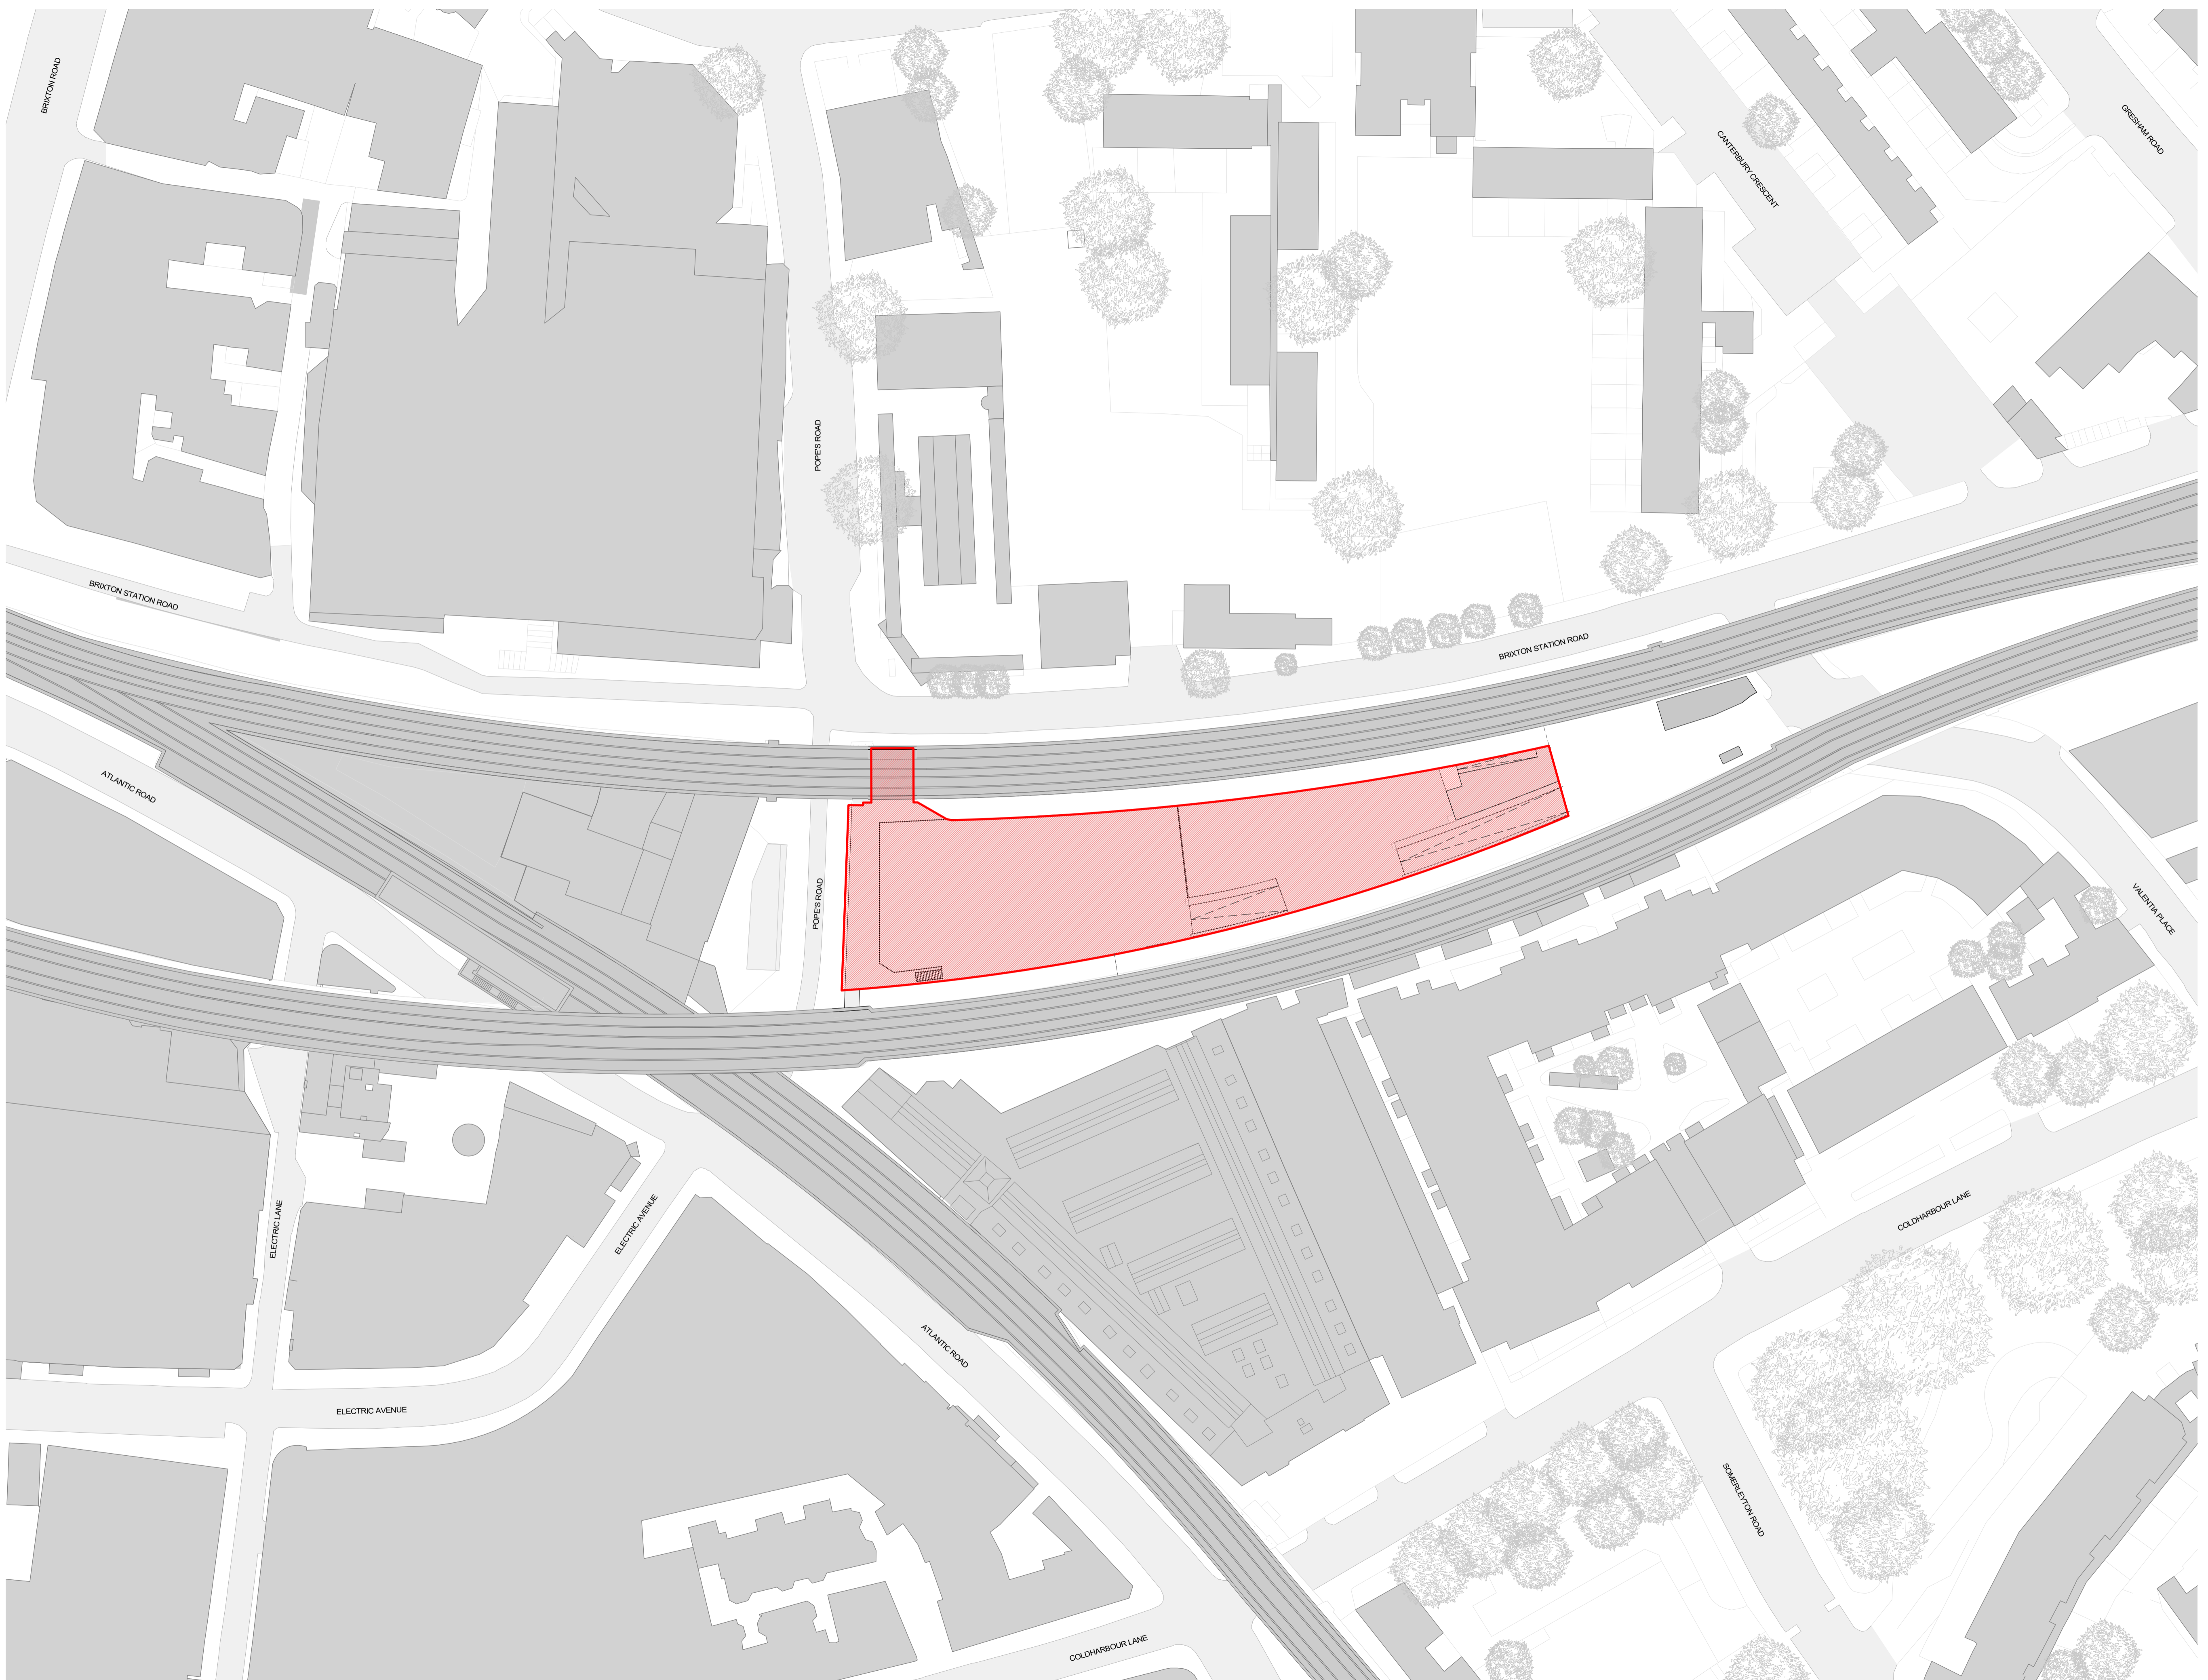

General Notes:
Drawing to be read in conjunction with the specification and all relevant drawings.
Do not scale from this drawing.
Contractor to check all dimensions on site. Adjaye Associates to be advised of any discrepancies between this drawing and site conditions immediately.

Status:
Planning Addendum


Client:
AG Pope's Road Hondo BV
Project:
20-24A Pope's Road Development

Drawing Title:
Demolition Site Plan
Drawing No.:
PRD-AA-ZZ-ZZ-DR-A-02-001

Scale: 1 : 500 @ A1
Date: 02/07/20

Adjaye Associates
The Edison
225-231 Old Marylebone Road
London NW1 3QT
Phone: +44 (0)20 7238 6140
email: info@adjaye.com



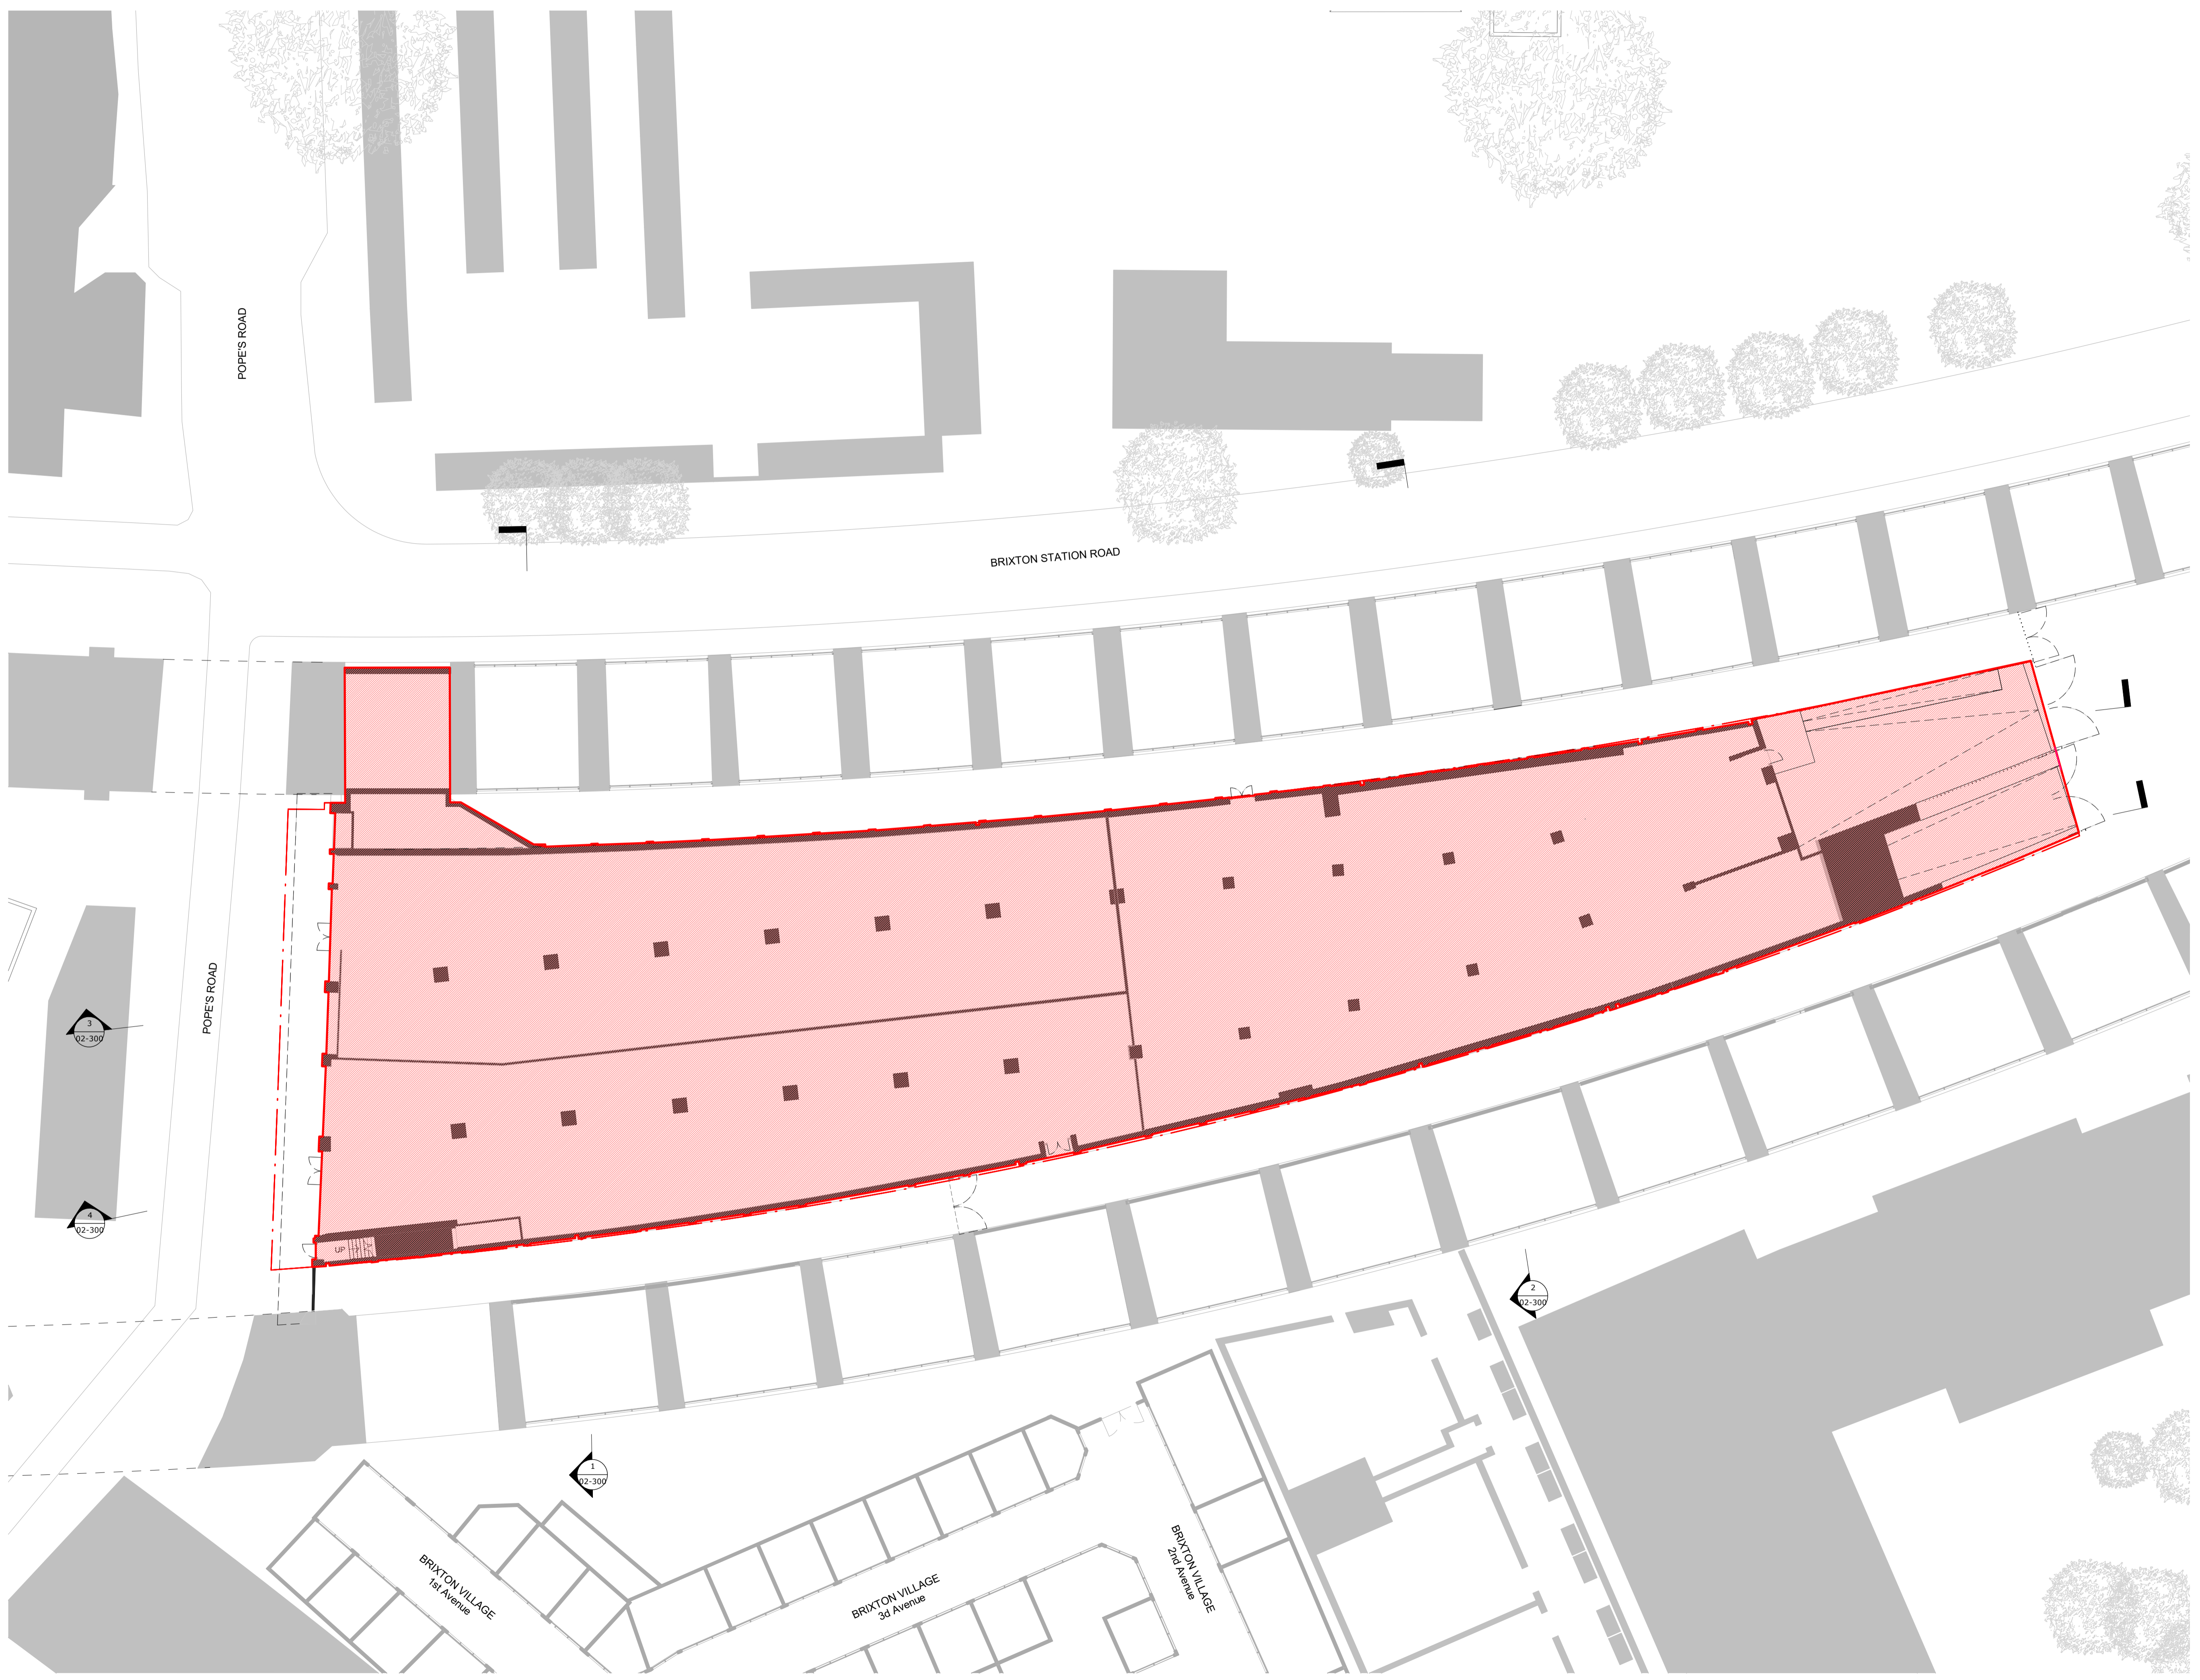

General Notes:
 Drawing to be read in conjunction with the specification and all relevant drawings.
 Do not scale from this drawing.
 Contractor to check all dimensions on site. Adjaye Associates to be advised of any discrepancies between this drawing and site conditions immediately.

1 Demolition Ground Floor Plan
 1 : 200

Status:
Planning Addendum

Client:
AG Pope's Road Hondo BV

Project:
20-24A Pope's Road Development

Drawing Title:
Demolition Ground Floor Plan

Drawing No.:
PRD-AA-ZZ-00-DR-A-02-100

Scale: **1 : 200 @ A1**

Date: **02/07/20**

Adjaye Associates

The Edison
 235-231 Old Marylebone Road
 London NW1 3QT

Phone: +44 (0)20 7238 6140
 email: info@adjaye.com

