

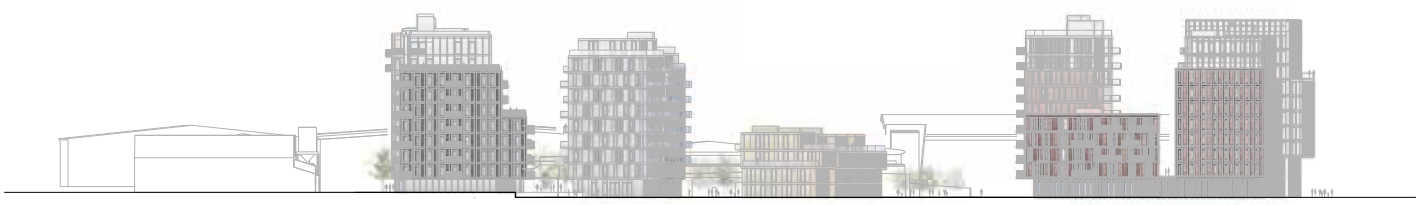


This drawing is copyright
Do not scale off dimensions.
All dimensions to be checked on site by contractor.
Contractor to report any dimensional discrepancies,
errors or omissions prior to commencing on site.

NOTE:
1- All internal layouts and furnishings are shown for
indicative purposes only.
2- All landscape layouts are shown for indicative
purposes only.

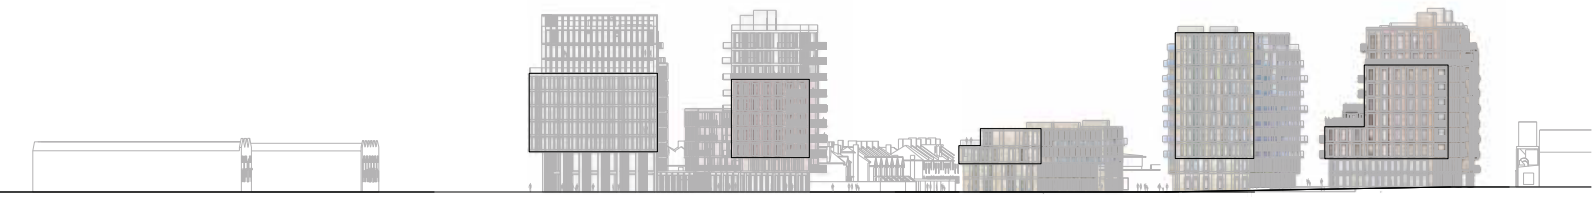


01 Site North Elevation
Plot A & Plot B

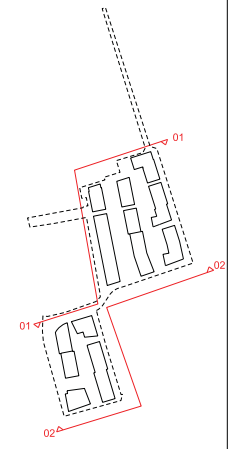

02 Site South Elevation
Plot A & Plot B

| D | 03/02/2018 Amendments as agreed with C&A | |
|-----|---|-------------|
| C | 28/02/2018 Part B podium amended; D, E, F, G, H, I, J, K, L, M, N, O, P, Q, R, S, T, U, V, W, X, Y, Z facades amended | |
| B | 08/03/2018 Part B podium amended | |
| A | 16/02/2018 Submitting H, E, F facades and roosting amended | |
| Rev | Date | Description |

 

Project Title
CHARLTON RIVERSIDE - PHASE 1 - RS

Drawing Title
**GA Elevation
Site
North & South Elevations**

Reason for Issue
Planning RS

Drawn
For approval

Scale
1:500 @ A1

Date
DEC 2017

Drawing No.
10046-A-DRG-ZQ-G100-4001-PL-RS

Revision
D

**SimpsonHaugh
AND PARTNERS**

MANCHESTER
SimpsonHaugh Commercial Ltd
Manchester M15 4RG
+44 (0)161 531 2345
m.h@simpsonhaugh.com

LONDON
S&H Building House
London EC1A 3BB
+44 (0)20 7464 4000
m.h@simpsonhaugh.com