



01 North Elevation
Building O

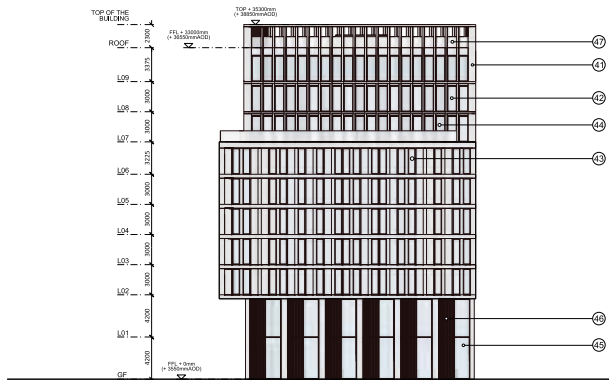

02 East Elevation
Building O



03 South Elevation
Building O

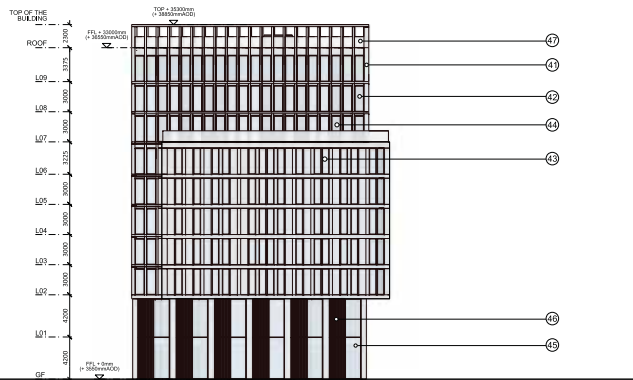


04 West Elevation
Building O

This drawing is copyright.
Do not scale off dimensions.
All dimensions to be checked on site by contractor.
Contractor to report any dimensional discrepancies,
errors or omissions prior to commencing on site.


NOTE:
1- All internal layouts and furnishings are shown for
indicative purposes only.
2- All landscape layouts are shown for indicative
purposes only.

Legend:

- ① GRC
- ② Double glazed unit
- ③ Double glazed unit with operable window
- ④ Glass Facia panel
- ⑤ Aluminium Solar shading panels
- ⑥ Single glazed operable screen
- ⑦ Glass Balustrade

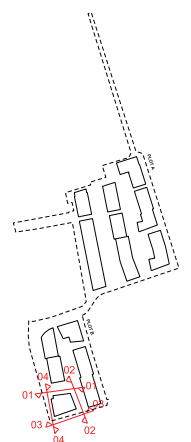

Rev	Date	Description
A	03/12/2016	Amendments as agreed with GLA

 

Project Title
CHARLTON RIVERSIDE - PHASE 1 - RS
Drawing Title
**Building O
Plot B
Facade Elevation**

Reason for Issue			
Planning RS			
For approval			
10046	Scale 1:250 @ A1	Date DEC 2017	
10046-A-DRG-O-G200-4000-PL-RS			Revision A

**SimpsonHaugh
AND PARTNERS**

MANCHESTER
SimpsonHaugh Commercial Ltd
Manchester M15 4RG
+44 (0)161 531 2345

LONDON
2nd Floor, 140
London EC1R 9BB
+44 (0)20 7348 4000
mail@simpsonhaugh.com