


DATE: 08/03/2022
 FILE LOCATION: \\MEINHARDT-DC\PROJECTS\DATA\PROJECTS\2812 - ABERFELDY VILLAGE\1. MHT\CIVIL\DRAWINGS\DRAWINGS\2812-MHT-CV-BG-DR-050.DWG

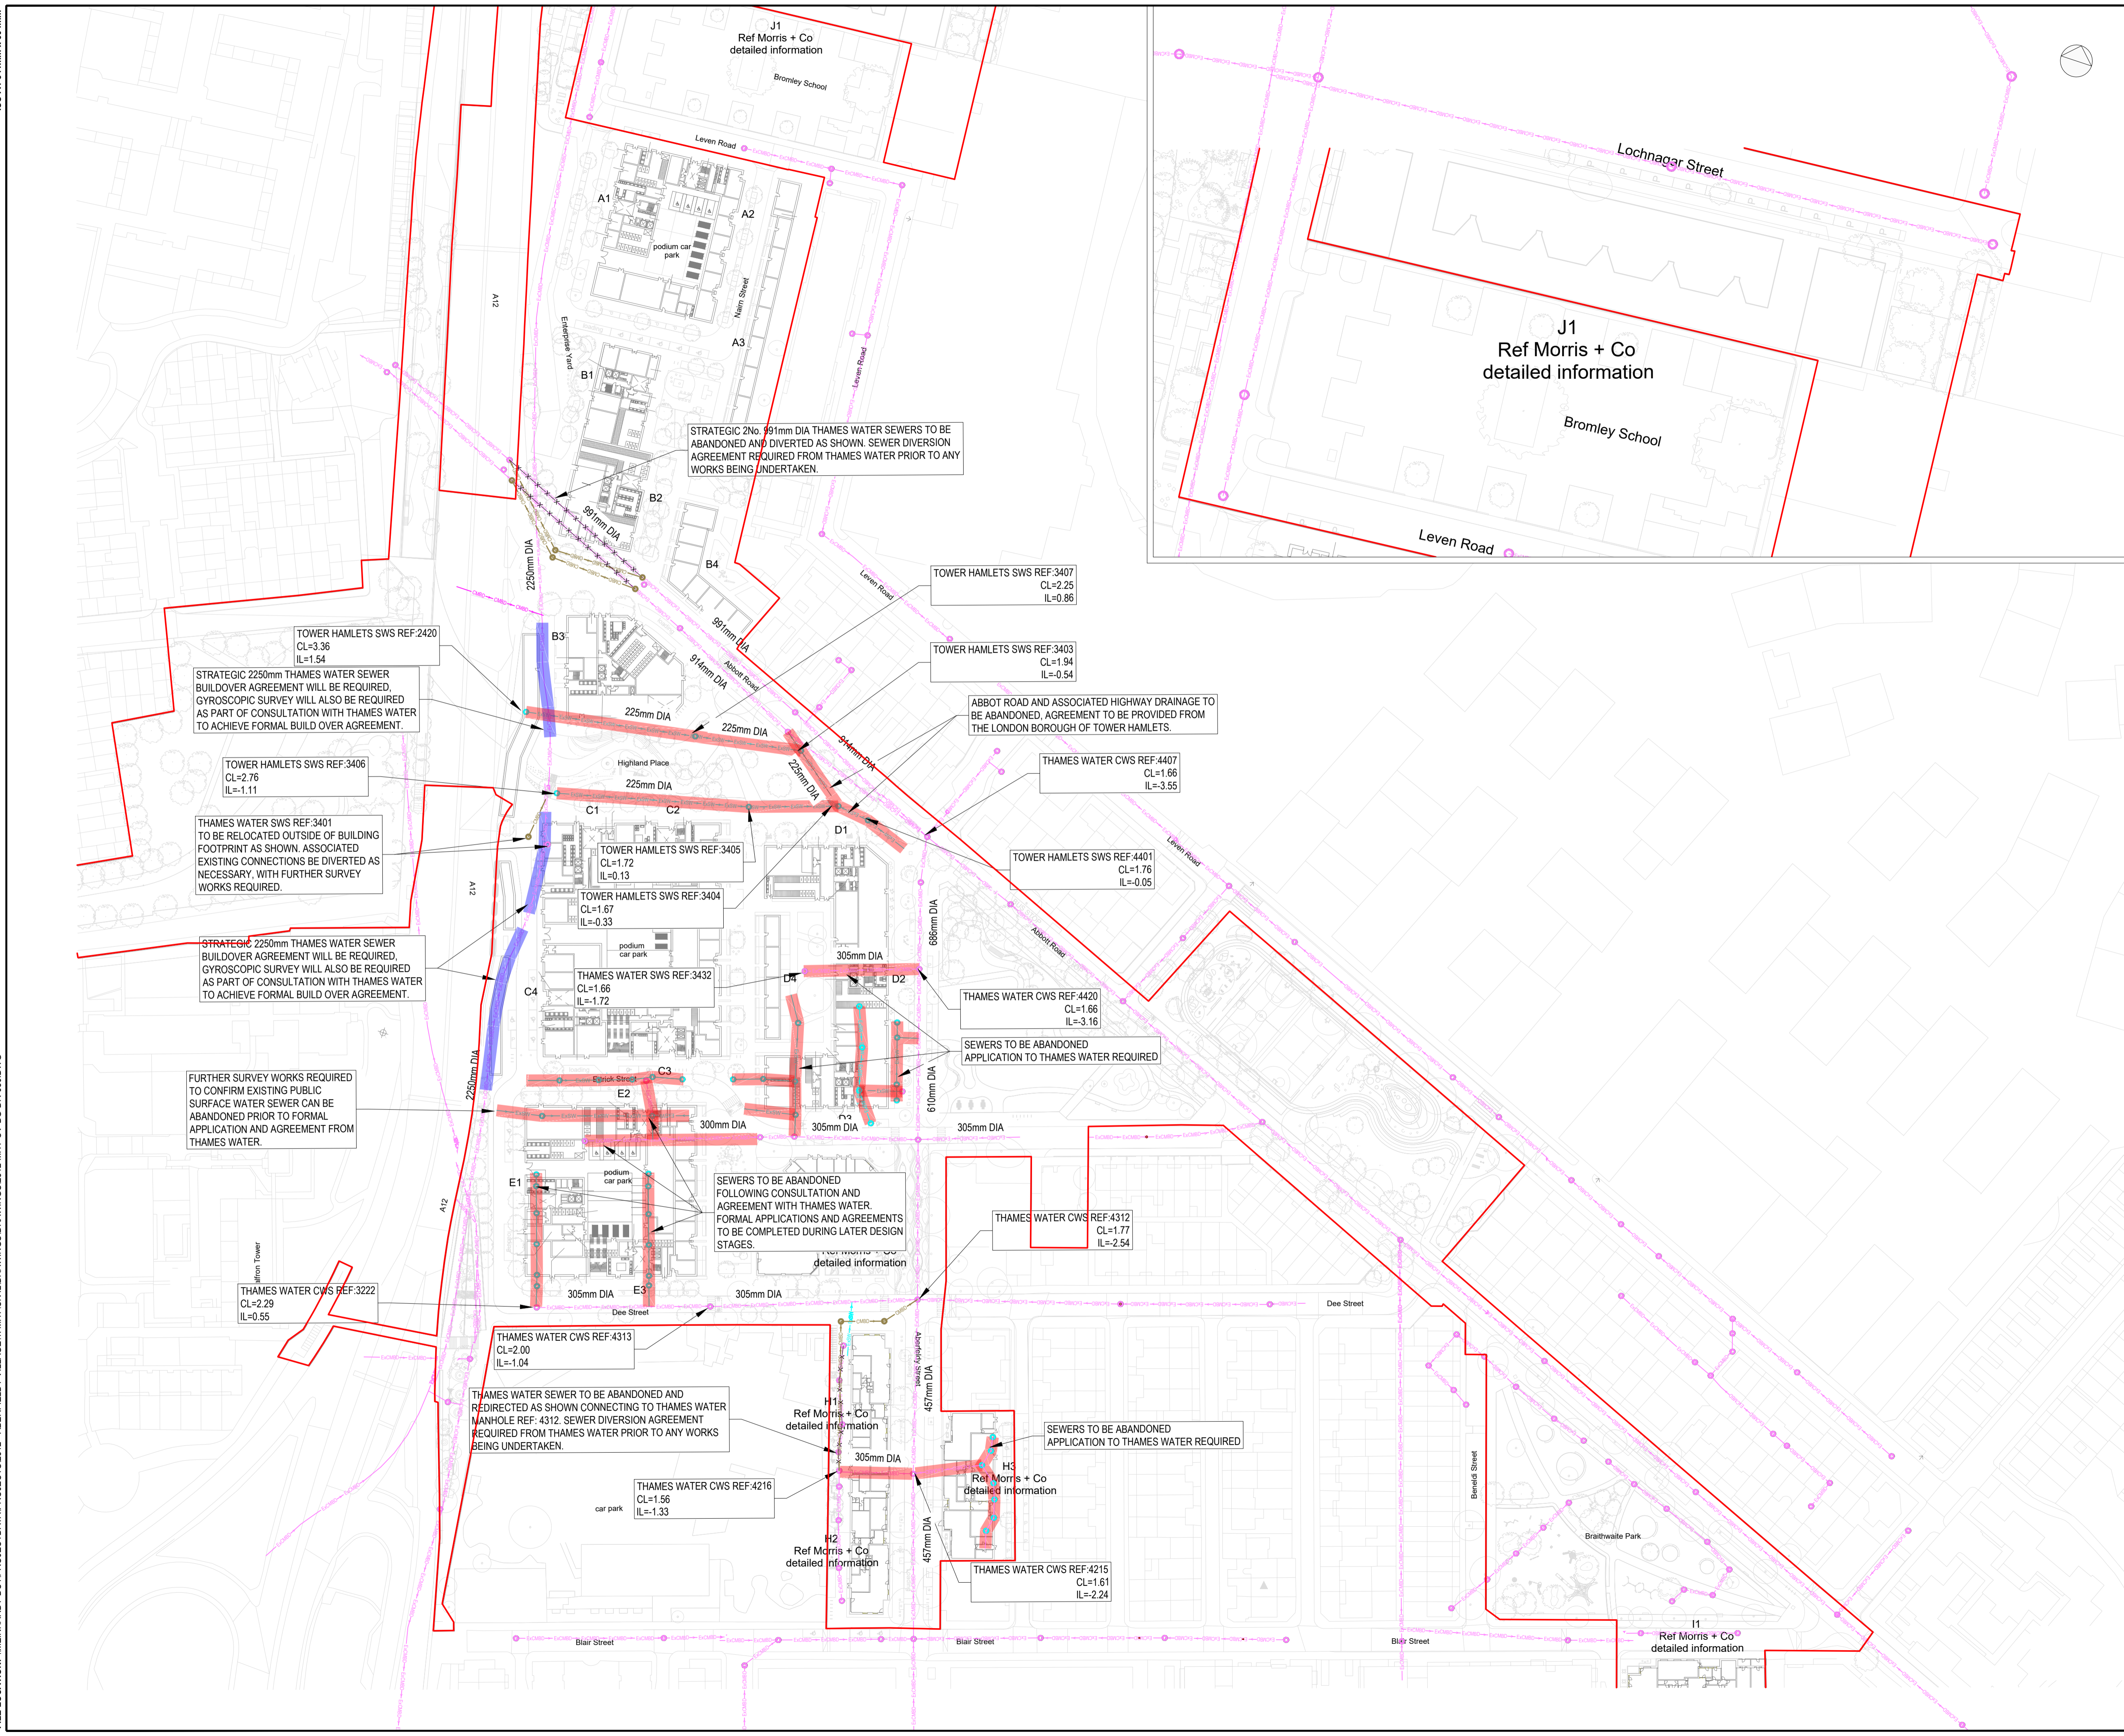

ISSUED FOR INFORMATION

REV	DESCRIPTION	BY	DATE
P01	STAGE 2 ISSUE	LH	20/08/21
P02	DRAFT STAGE 2 - ISSUED FOR PLANNING	LH	17/09/21
P03	ISSUED FOR PLANNING	LB	14/10/21
P04	REVISED PLANNING ISSUE	LB	09/03/22

- NOTES:**
- DO NOT SCALE FROM THIS DRAWING
 - ALL DIMENSIONS ARE IN METRES UNLESS NOTED OTHERWISE.
 - THIS DRAWING IS FOR INFORMATION ONLY.
 - DRAWINGS ARE TO BE READ IN CONJUNCTION WITH ALL RELEVANT ARCHITECTS, ENGINEERS AND CONSULTANTS DRAWINGS AND SPECIFICATIONS.
 - THIS DRAWING IS BASED ON:
 - THAMES WATER ASSET RECORDS DATED NOVEMBER 2020
 - LEVITT BERNSTEIN ARCHITECTURAL MASTERPLAN 3663 - 100A - Proposed LGF Plan - Scenario A - P10, DATED: 10/08/21
 - TOPOGRAPHICAL & UTILITIES COMBINED SURVEY FULL SITE V2

- KEY:**
- SITE BOUNDARY
 - EXISTING SURFACE WATER SEWER
 - EXISTING COMBINED WATER SEWER
 - PROPOSED COMBINED WATER SEWER
 - EXISTING SURFACE WATER MANHOLE
 - EXISTING COMBINED WATER MANHOLE
 - PROPOSED COMBINED WATER MANHOLE
 - SEWER TO BE ABANDONED
 - SEWER TO BE PASSED THROUGH STRATEGIC THAMES WATER SEWER BUILD OVER AGREEMENT
 - - - - - SEWER TO BE DIVERTED & ABANDONED

CDM RESIDUAL CIVIL / STRUCTURAL DESIGN RISKS




PROJECT
ABERFELDY VILLAGE MASTERPLAN

CLIENT
 ECOWORLD

TITLE
THAMES WATER SEWER ABANDONMENT AND BUILDOVER MAP

DISCIPLINE CIVIL	SCALE 1:1000
DRAWN LH	DESIGNED LH
CHECKED LB	APPROVED CM
DRAWING No 2812-MHT-CV-BG-DR-050	ISSUE P04

DATE: 14/10/2021
 FILE LOCATION: \\MEINHARDT-DC\PROJECTS\2812 - ABERFELDY VILLAGE\1. MHT\CIVIL\DRAWINGS\2812-MHT-CV-RF-DR-101.DWG

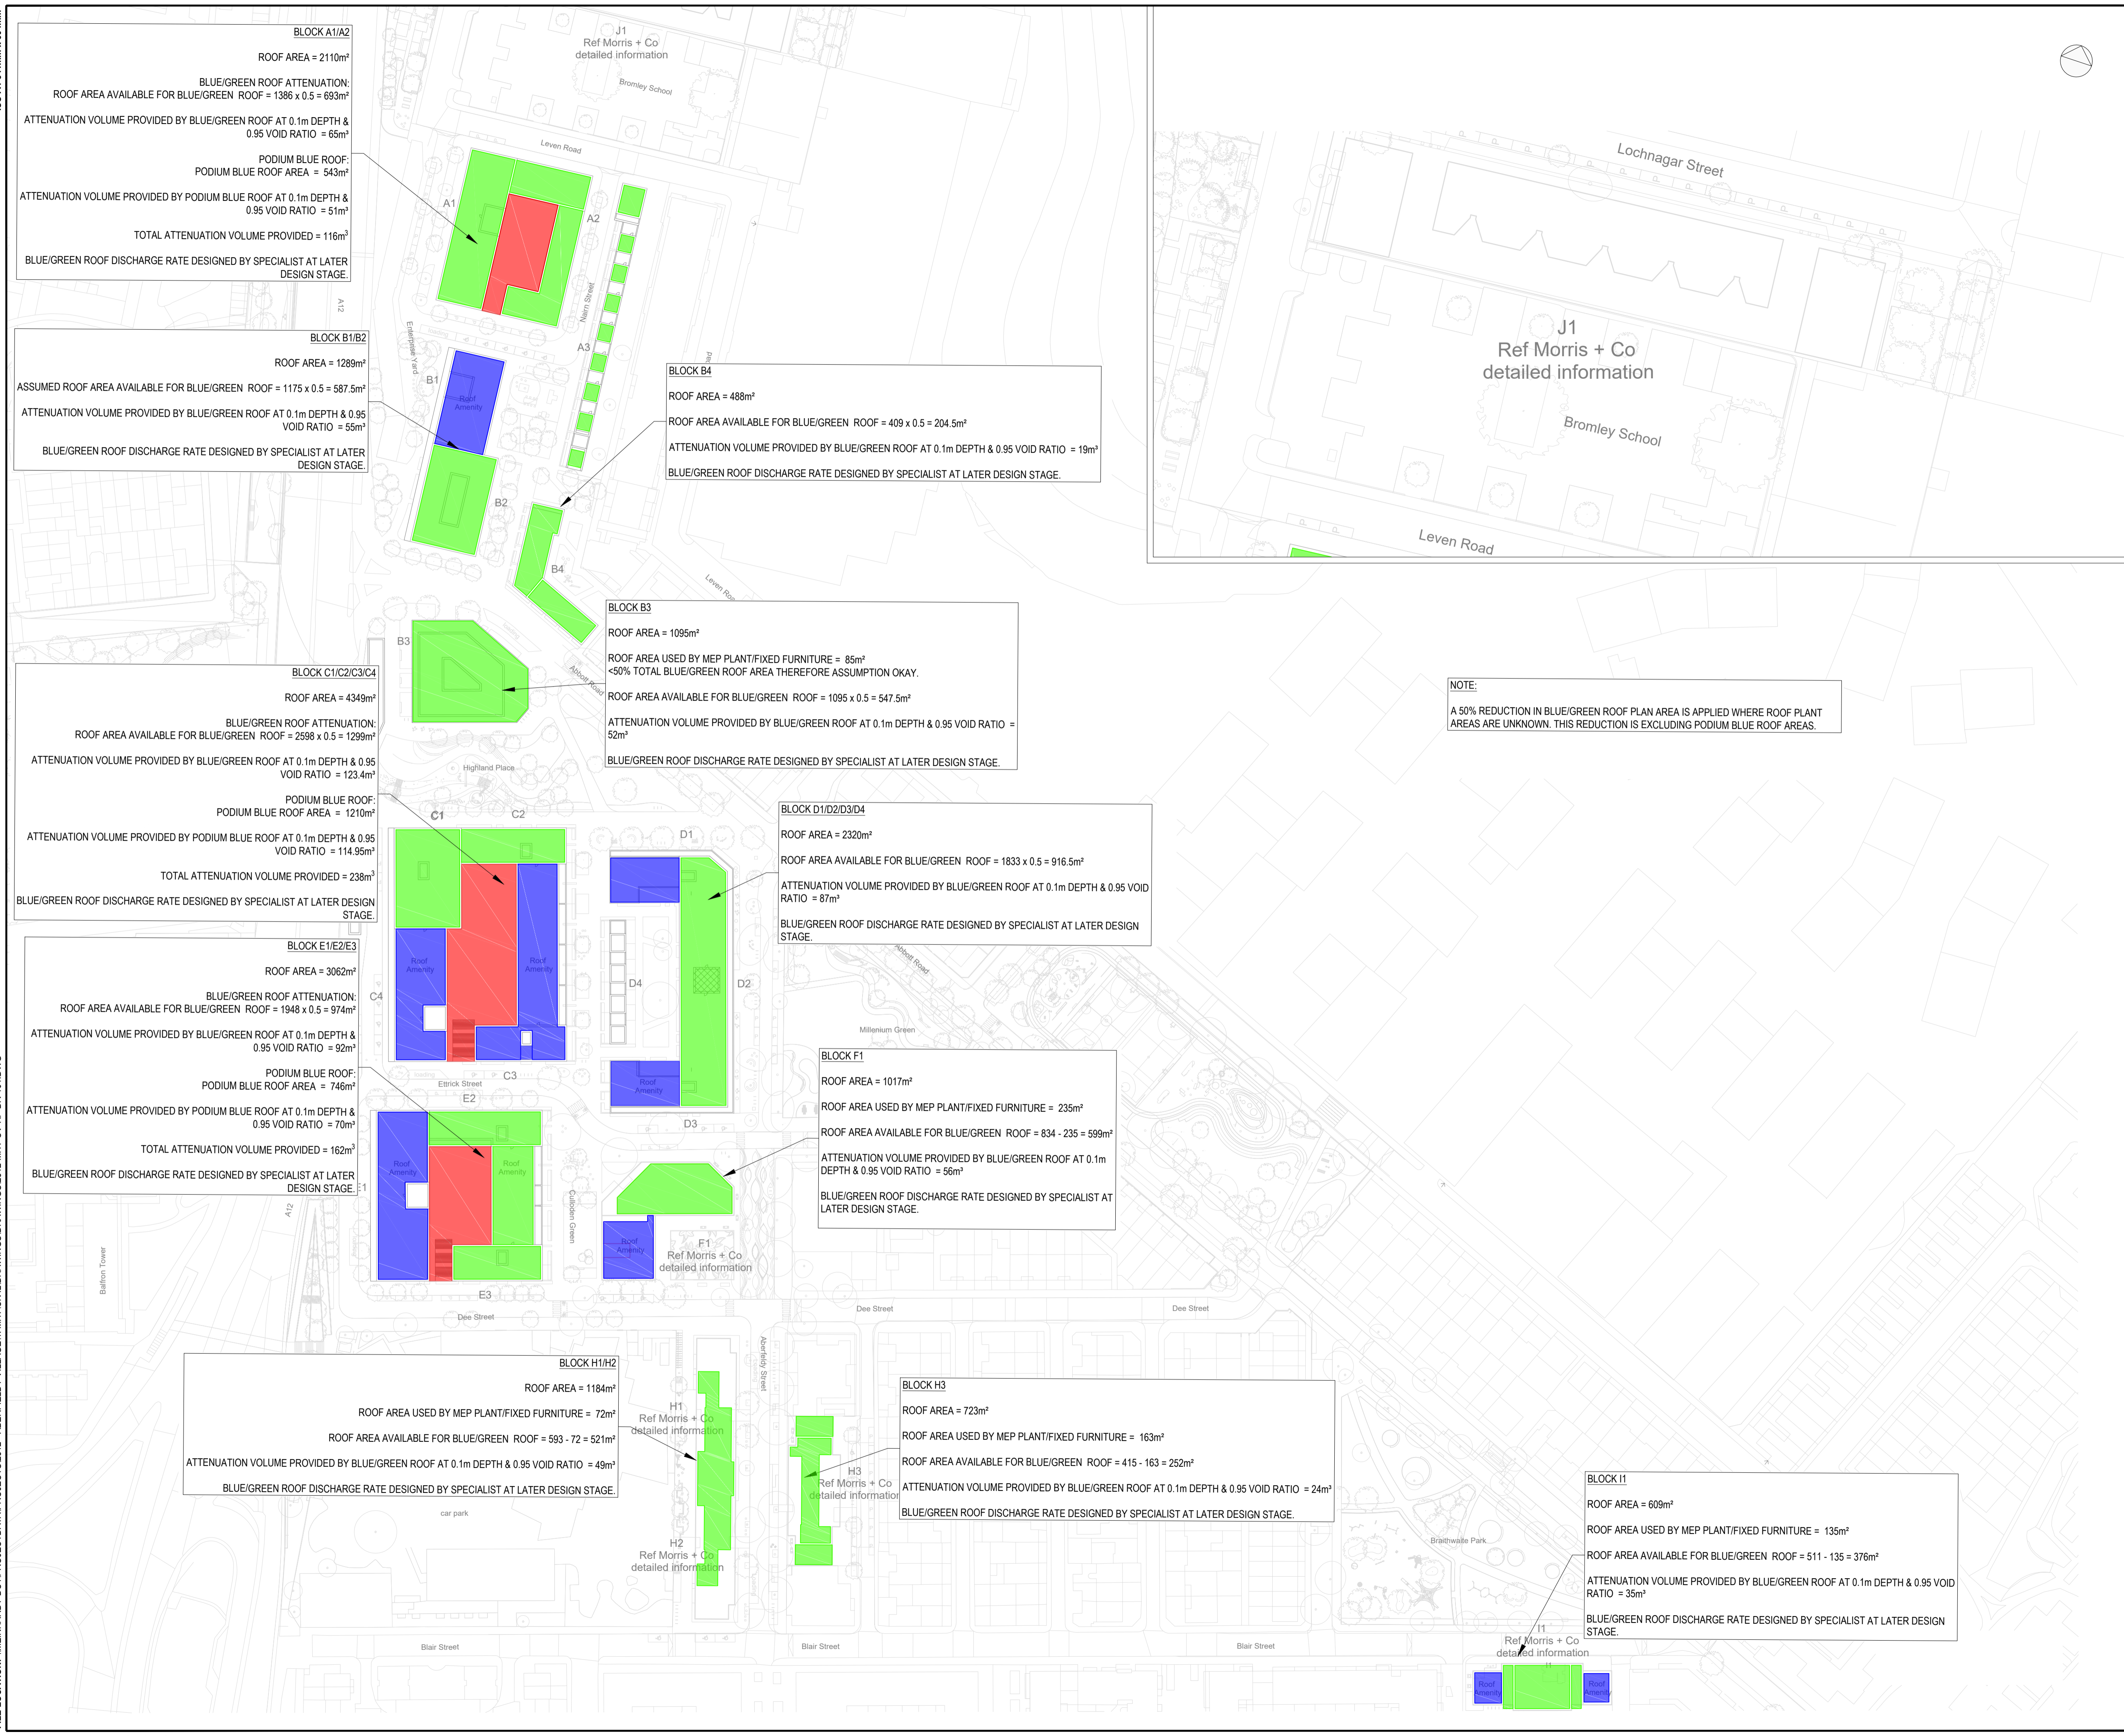

ISSUED FOR INFORMATION

REV	DESCRIPTION	BY	DATE
P01	STAGE 2 ISSUE	LH	20/08/21
P02	DRAFT STAGE 2 - FOR PLANNING	LH	17/09/21
P03	ISSUED FOR PLANNING	LB	14/10/21

- NOTES:**
- DO NOT SCALE FROM THIS DRAWING
 - ALL DIMENSIONS ARE IN METRES UNLESS NOTED OTHERWISE.
 - THIS DRAWING IS FOR PLANNING PURPOSES.
 - DRAWINGS ARE TO BE READ IN CONJUNCTION WITH ALL RELEVANT ARCHITECTS, ENGINEERS AND CONSULTANTS DRAWINGS AND SPECIFICATIONS.
 - THIS DRAWING IS BASED ON:
 - LEVITT BERNSTEIN ARCHITECTURAL MASTERPLAN DWG REF: 3663 - 130 - Proposed Roof plan - Scenario A - P6.
 - MORRIS AND COMPANY ROOF PLANS A303-MCO-BF-R1-DR-A-01122, A303-MCO-BH-R1-DR-A-01138 & A303-MCO-BI-R1-DR-A-01158.

NOTE:
 A 50% REDUCTION IN BLUE/GREEN ROOF PLAN AREA IS APPLIED WHERE ROOF PLANT AREAS ARE UNKNOWN. THIS REDUCTION IS EXCLUDING PODIUM BLUE ROOF AREAS.

KEY:

	PROPOSED PODIUM DECK BLUE ROOF AREA
	PROPOSED BLUE OR GREEN ROOF AREA
	PROPOSED BLUE ROOF AREA

CDM RESIDUAL CIVIL / STRUCTURAL DESIGN RISKS



PROJECT
 ABERFELDY VILLAGE
 MASTERPLAN

CLIENT
 ECOWORLD

TITLE
 ROOF MASTERPLAN

DISCIPLINE		SCALE	
CIVIL		1:1000	
DRAWN	DESIGNED	CHECKED	APPROVED
LH	LH	LB	CM
DRAWING No 2812-MHT-CV-BG-DR-101			ISSUE P03