

General notes

All setting out must be checked on site  
 All levels must be checked on site and refer to Ordinance Datum Newlyn unless alternative Datum given  
 All fixings and weathers must be checked on site  
 All dimensions must be checked on site  
 This drawing must not be scaled  
 This drawing must be read in conjunction with all other relevant drawings, specification clauses and current design risk register  
 This drawing must not be used for land transfer purposes  
 Calculated areas in accordance with Assael Architecture's Definition of Areas for Schedule of Areas  
 This drawing must not be used on site unless issued for construction  
 Subject to survey, consultation and approval from all statutory Authorities

Revision Status:  
 P= Preliminary  
 C= Contract

© 2019 Assael Architecture Limited

Assael Architecture Limited has prepared this document in accordance with the instructions of the Client under the agreed Terms of Appointment. This document is for the sole and specific use of the Client and Assael Architecture shall not be responsible for any use of its contents for any purpose other than that for which it was prepared and provided. Should the Client require to pass electronic copies of the document to other parties, this should be for co-ordination purposes only, the whole of the file should be so copied, but no professional liability or warranty shall be extended to other parties by Assael Architecture in this connection without the explicit written agreement thereto by Assael Architecture Limited.

Drawing notes

Electronic file reference  
 MNR-AA-BLB-ZZ-DR-A-4200


Status	R:	Revision	Date	DRN	CHK	CDM
1		For Information	19/12/18	CC	HB	
2		Planning Issue	08/02/19	CC	HB	
3		For Information	30/10/19	TP	HB	
4		Planning Issue	20/11/19	CC	HB	
5		Design Freeze	17/07/20	JM	JL	
6		Planning Issue	30/07/20	TP	HB	
7		For Planning	03/11/21	HB	JL	

Purpose of information

The purpose of the information on this drawing is for:

Planning	<input checked="" type="checkbox"/>
Information	<input type="checkbox"/>
Comment	<input type="checkbox"/>
Client approval	<input type="checkbox"/>
Construction	<input type="checkbox"/>

All information on this drawing is not for construction unless it is marked for construction.

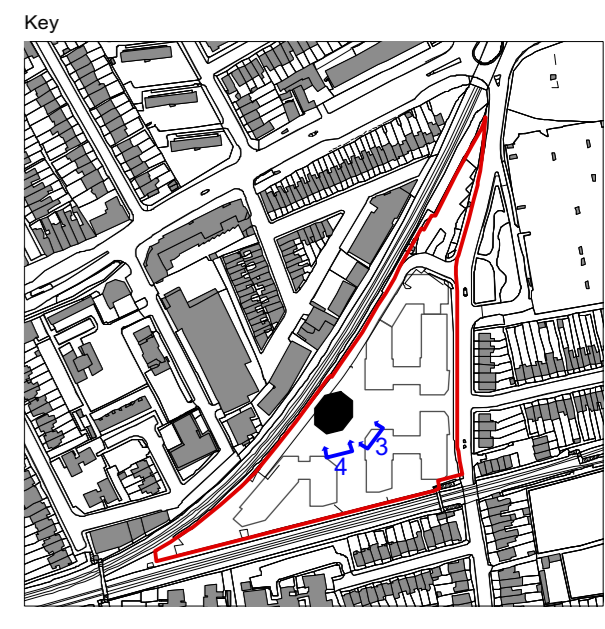

Client

**Avanton**

Project title

**A3004  
 Manor Road Richmond**

Drawing title

**South East and South Elevation  
 Block B Elevations**

Scale @ A1 size

**1:100**

Date

**July '20**

Drawing N°

**MNR-AA-BLB-ZZ-DR-A-4201**

Status & Revision

**R7**

3 Block B South East Elevation  
 Scale: 1:100

4 Block B South Elevation  
 Scale: 1:100