



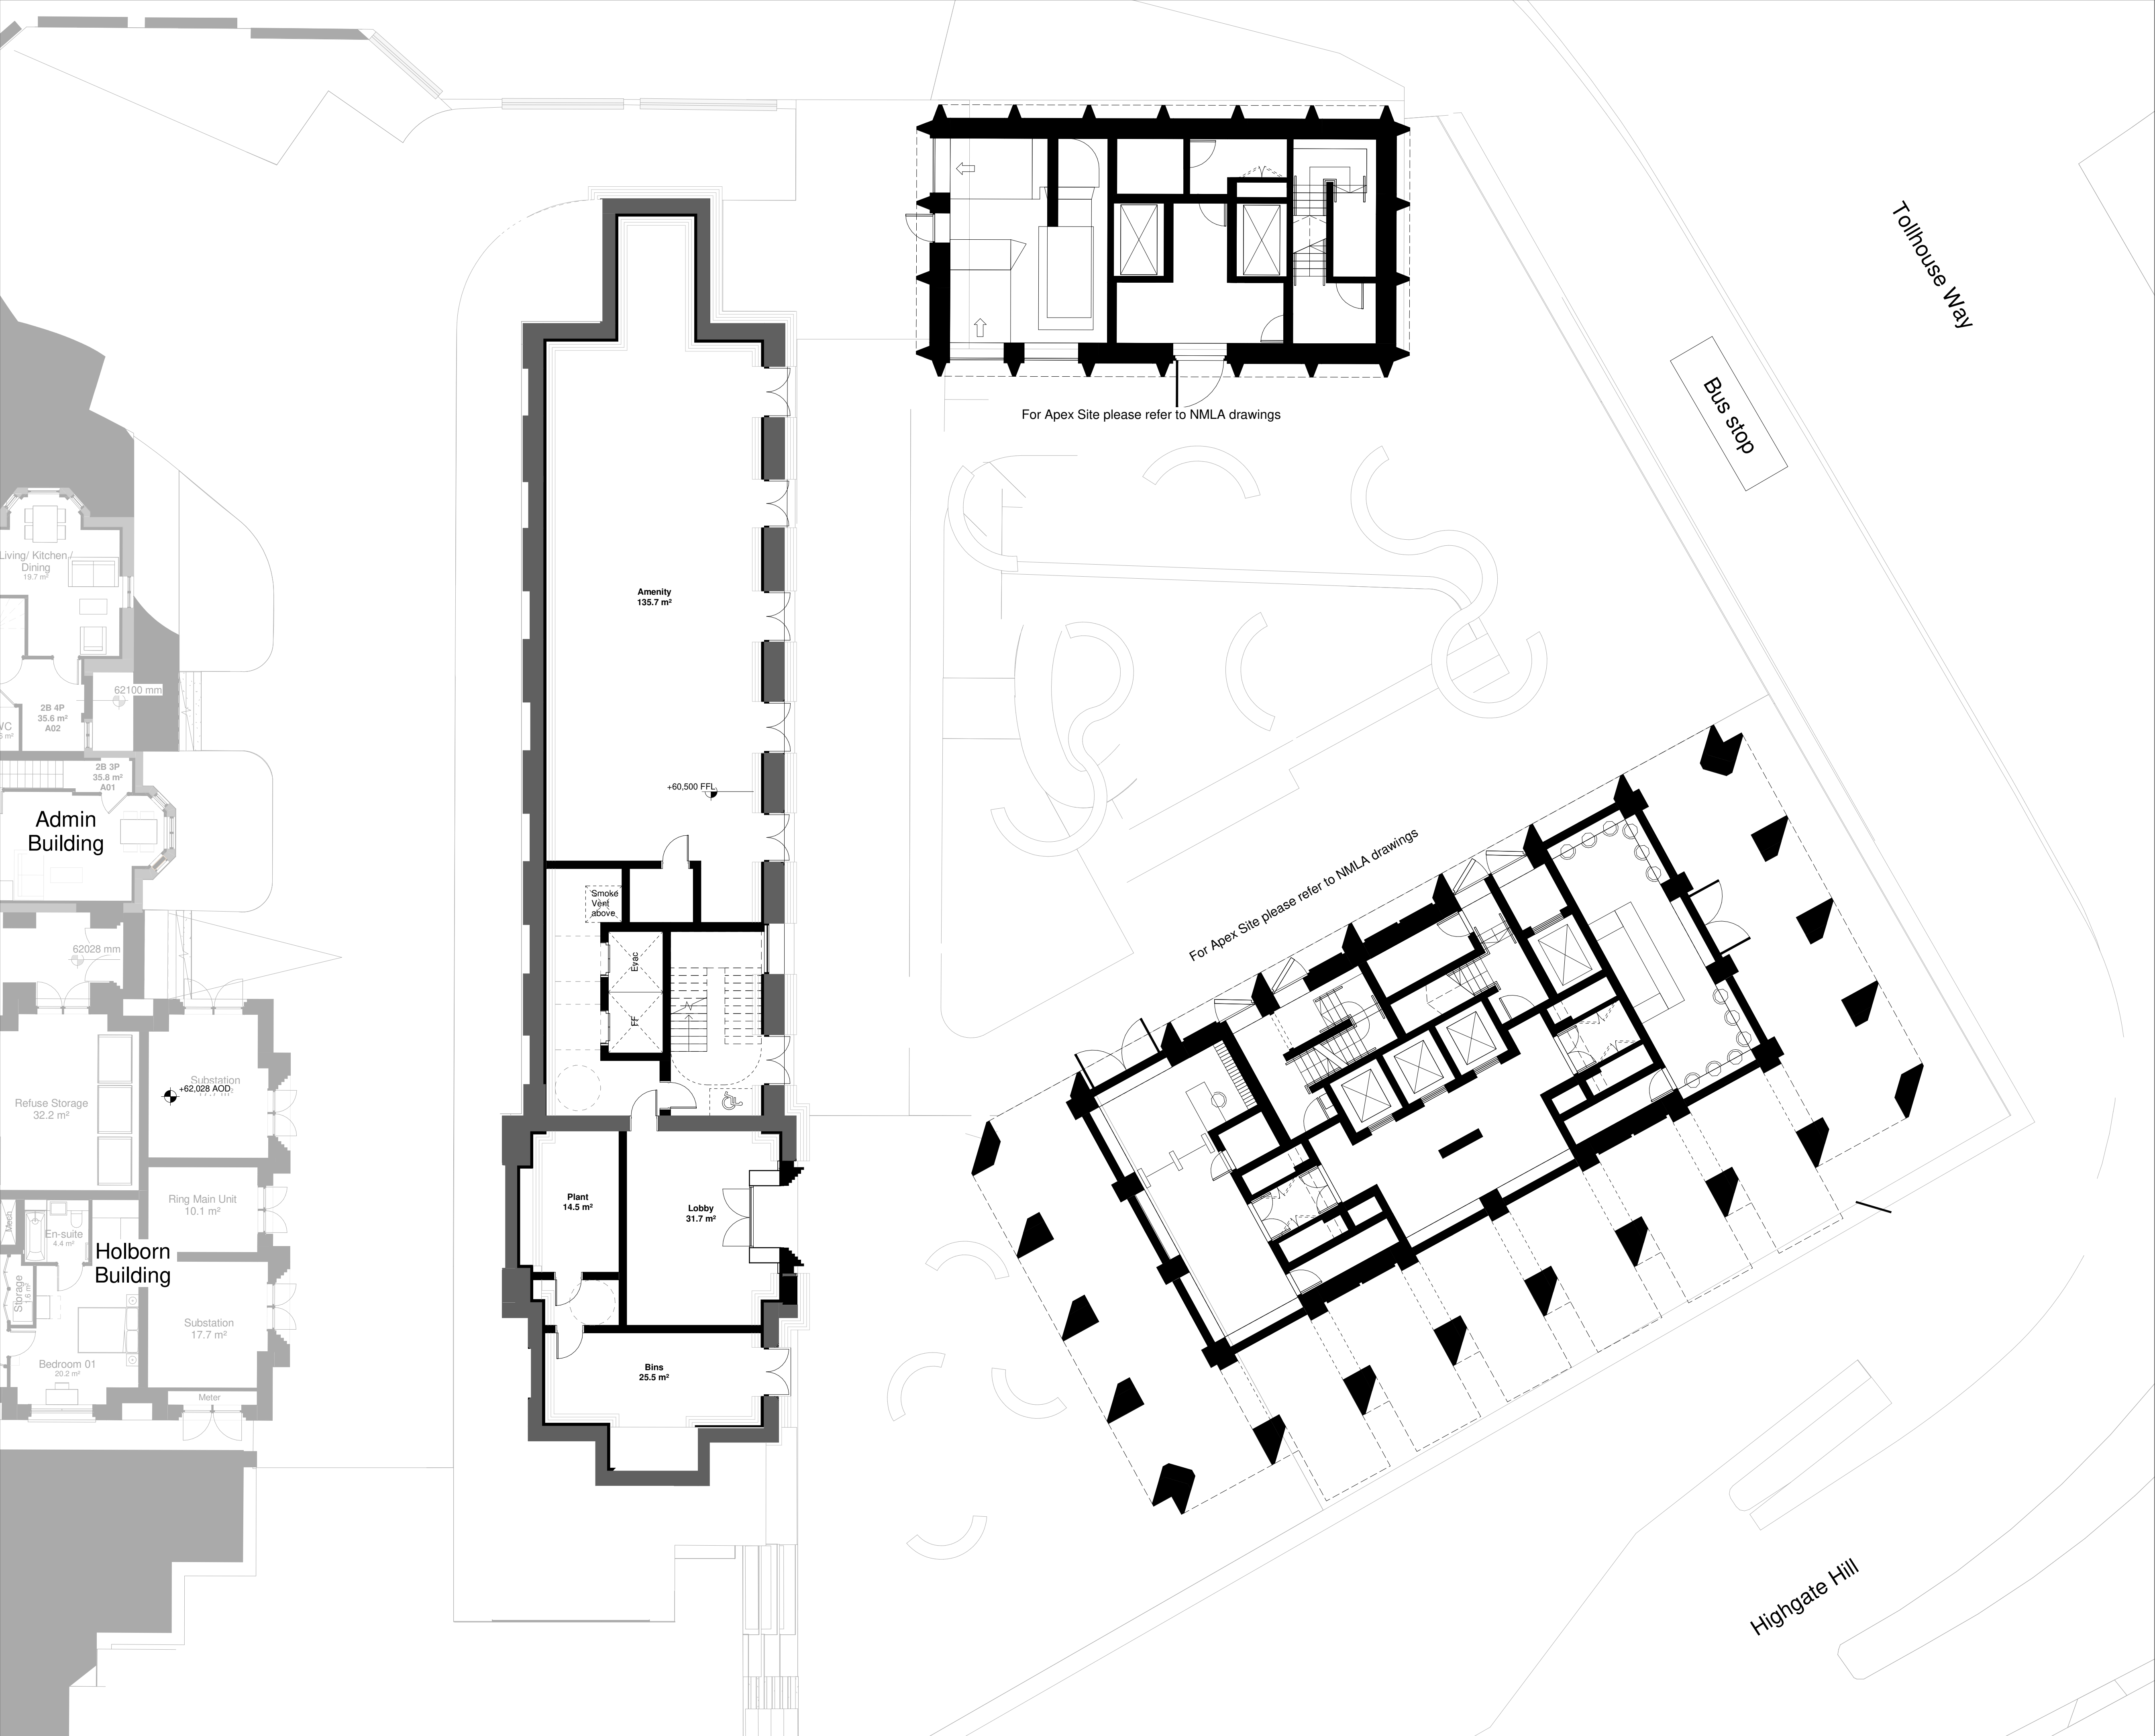


Disclaimer:
• Do not scale from this drawing.
• Discrepancies must be reported immediately to the Architect before proceeding.
• Only figured dimensions are to be used.
• Check all dimensions on site before fabrication or setting out.
• This document is copyright and may not be reproduced without permission of the owner.

For details of landscape/ highways layout, please see LDA/ SLR drawings.

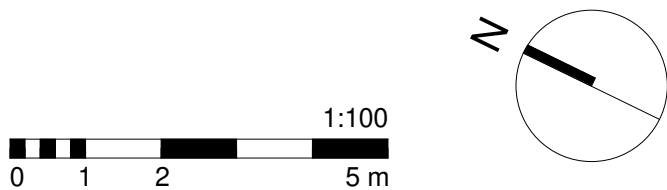

Rev:	Notes:	Date:	Dwn:	Iss:
P 1	Issued for Planning	16/07/2024	CY	DH
P 2	Revised Proposals	17/04/2026	CY	DH

Archway Campus

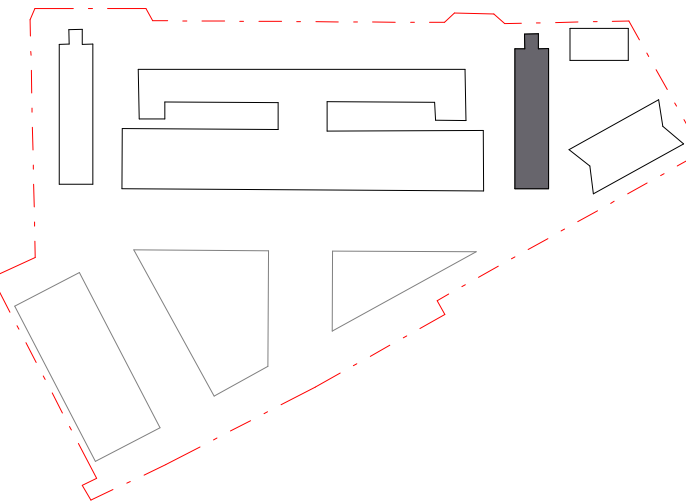

Purpose of Issue:

PLANNING

GRID
architects

128 Southwark Street,
London SE1 0SW
T +44 (0) 20 7593 3260 E info@gridarchitects.co.uk W www.gridarchitects.co.uk

Seven Capital

Project:

Archway Campus

2-10 Highgate Hill, Archway, London N19 5LW

Drawing Title:

Proposed
Clerkenwell GA Floor Plan - Level B1

Drawn by:	Issued by:	Date of First Issue:
BR	DH	16/07/2024

GRID Project No:	Scale @A1:
21036	1 : 100

Drawing No:	Revision:
AC-GRID-A2-B1-DR-A-PL2129	P 2

All reproduction, copyright & intellectual property rights reserved © 2019