



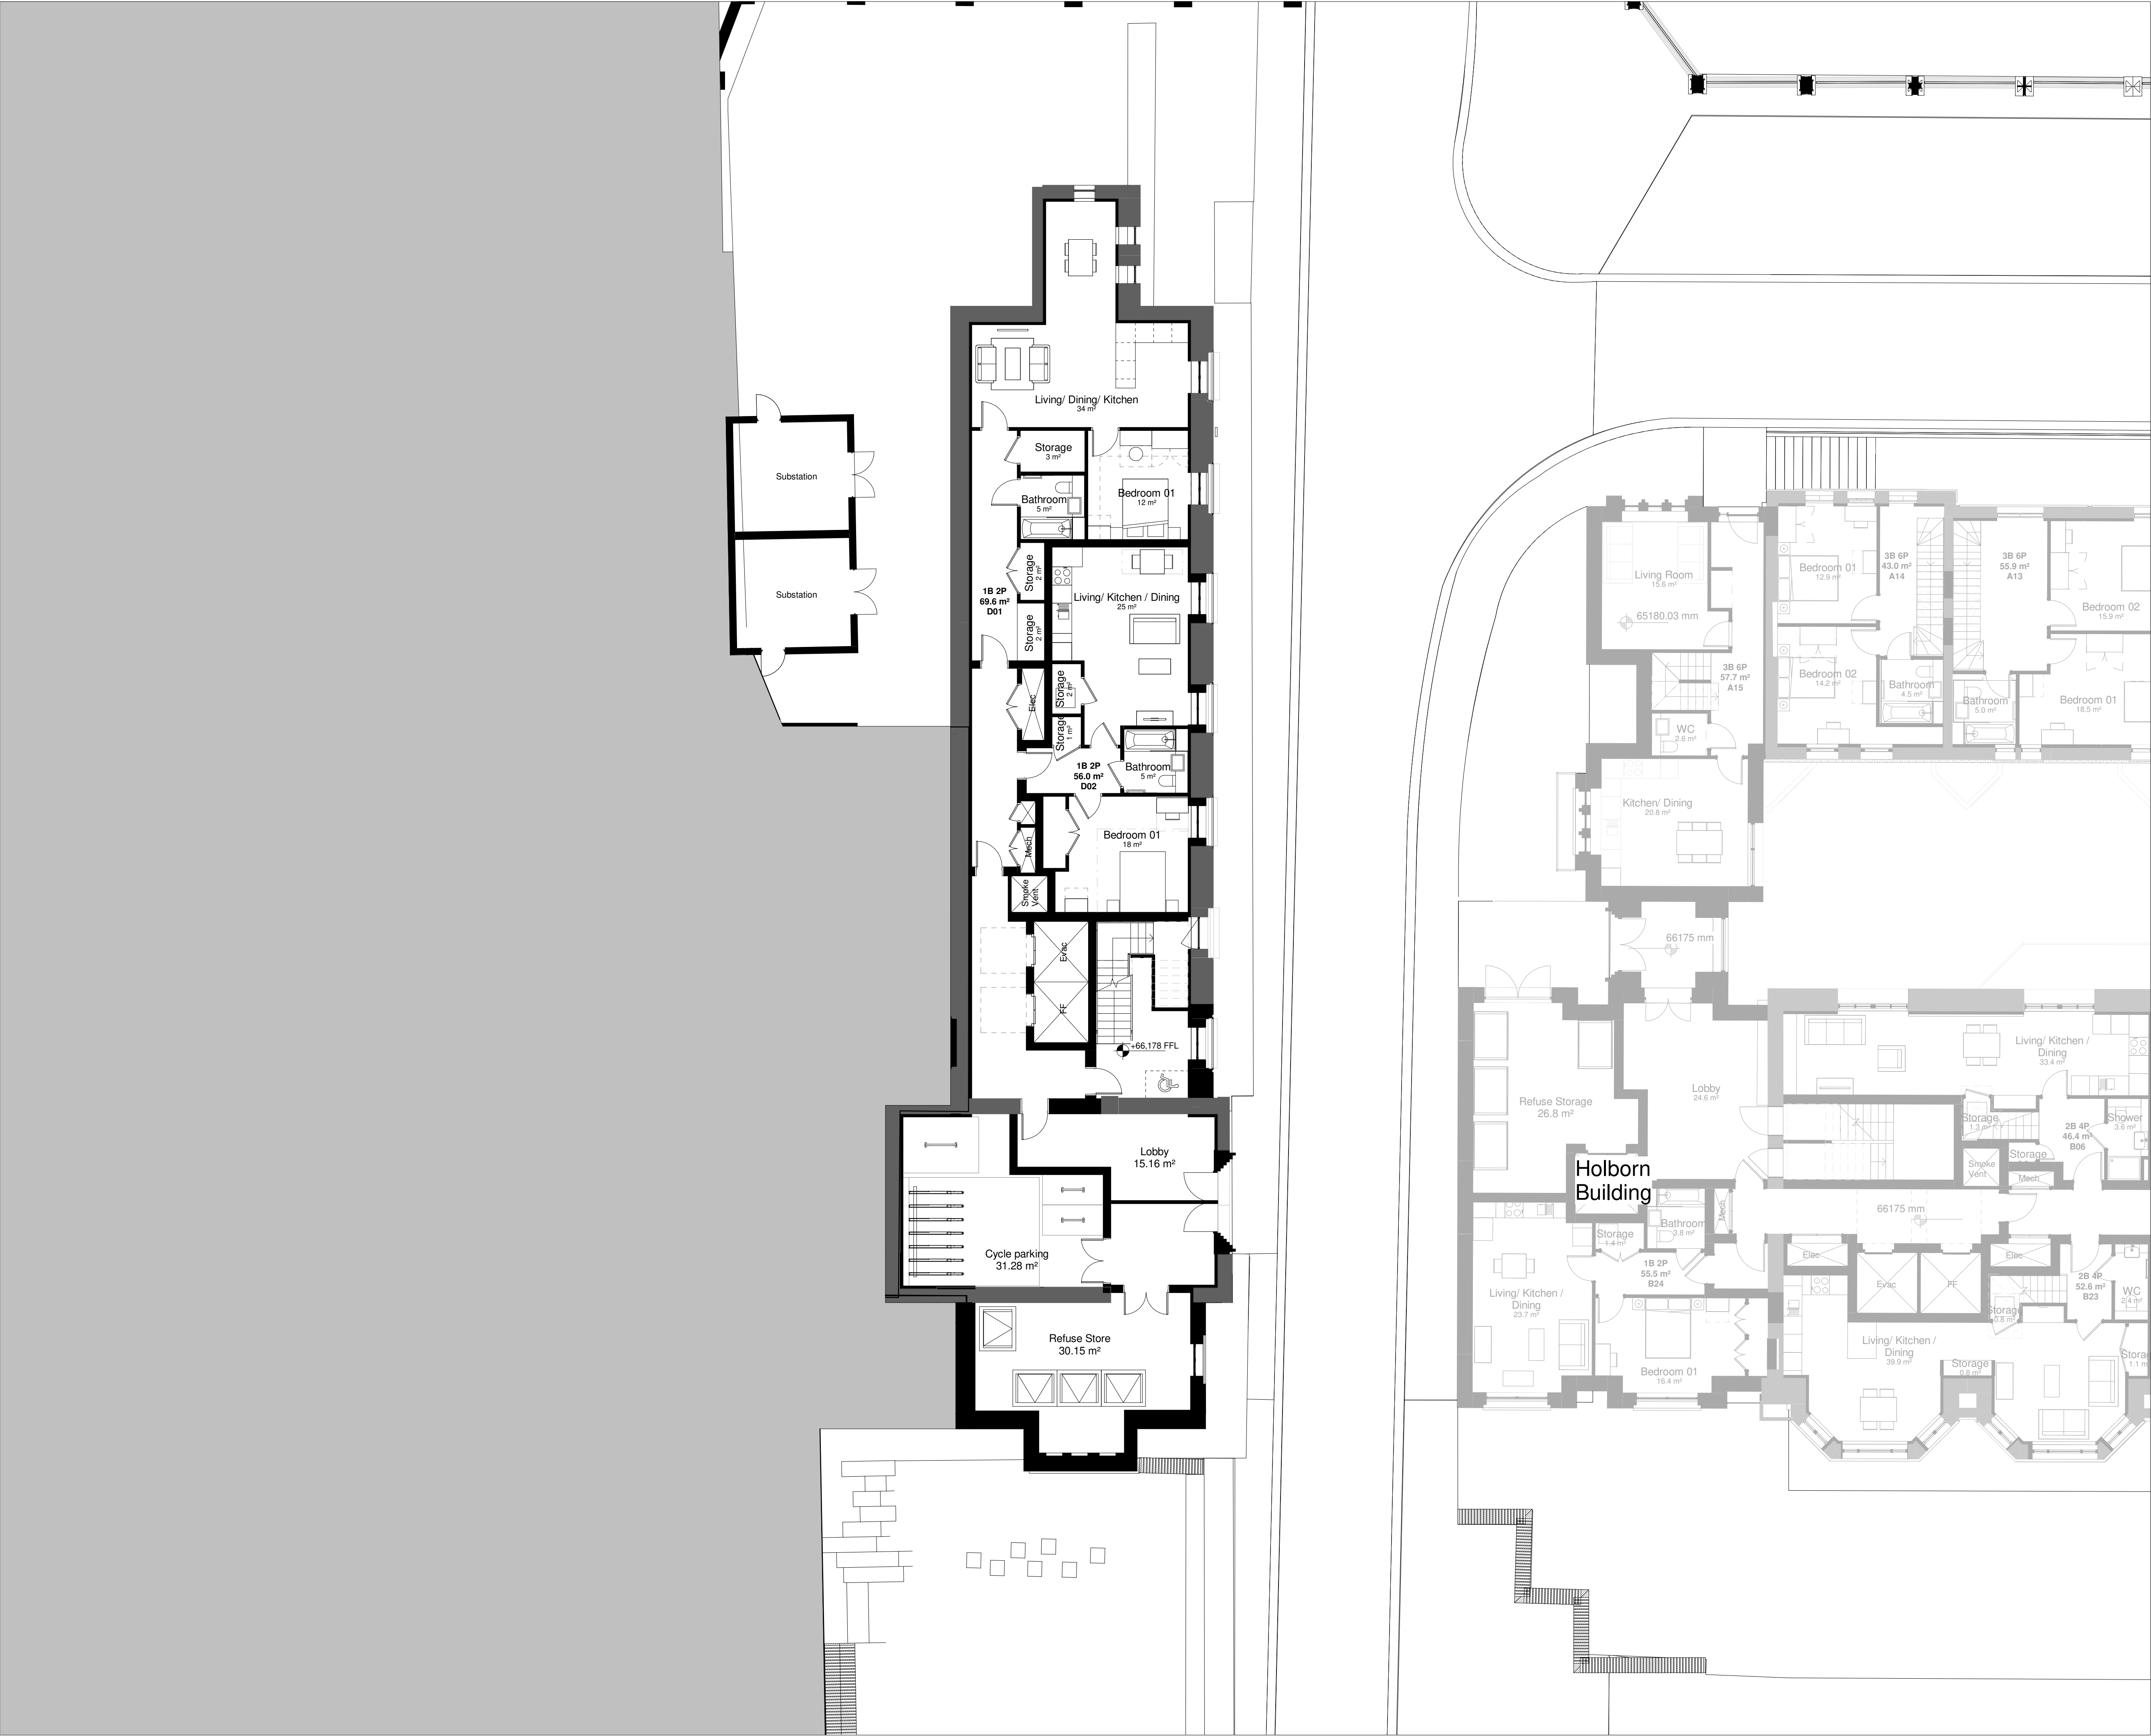


Disclaimer:
• Do not scale from this drawing.
• Discrepancies must be reported immediately to the Architect before proceeding.
• Only figured dimensions are to be used.
• Check all dimensions on site before fabrication or setting out.
• This document is copyright and may not be reproduced without permission of the owner.

For details of landscape/ highways layout, please see LDA/ SLR drawings.

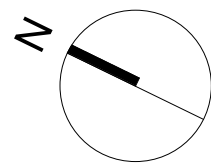

Rev:	Notes:	Date:	Dwn:	Iss:
P 1	Issued for Planning	16/07/2024	CY	DH
P 2	Revised Proposals	17/04/2026	CY	DH

Archway Campus

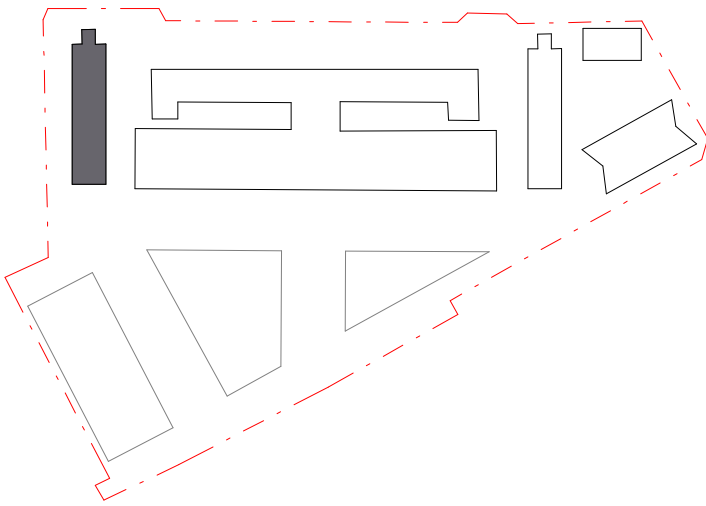

Purpose of Issue:
PLANNING

GRID
architects

128 Southwark Street,
London SE1 0SW
T +44 (0) 20 7593 3260 E info@gridarchitects.co.uk W www.gridarchitects.co.uk

Seven Capital

Project:
Archway Campus
2-10 Highgate Hill, Archway, London N19 5LW

Drawing Title:
**Proposed
Charterhouse GA Floor Plan - Level 00**

Drawn by: BR	Issued by: DH	Date of First Issue: 16/07/2024
GRID Project No: 21036	Scale @A1: 1 : 100	Revision: P 2
Drawing No: AC-GRID-A3-00-DR-A-PL2140	Revision: P 2	

All reproduction, copyright & intellectual property rights reserved © 2019