
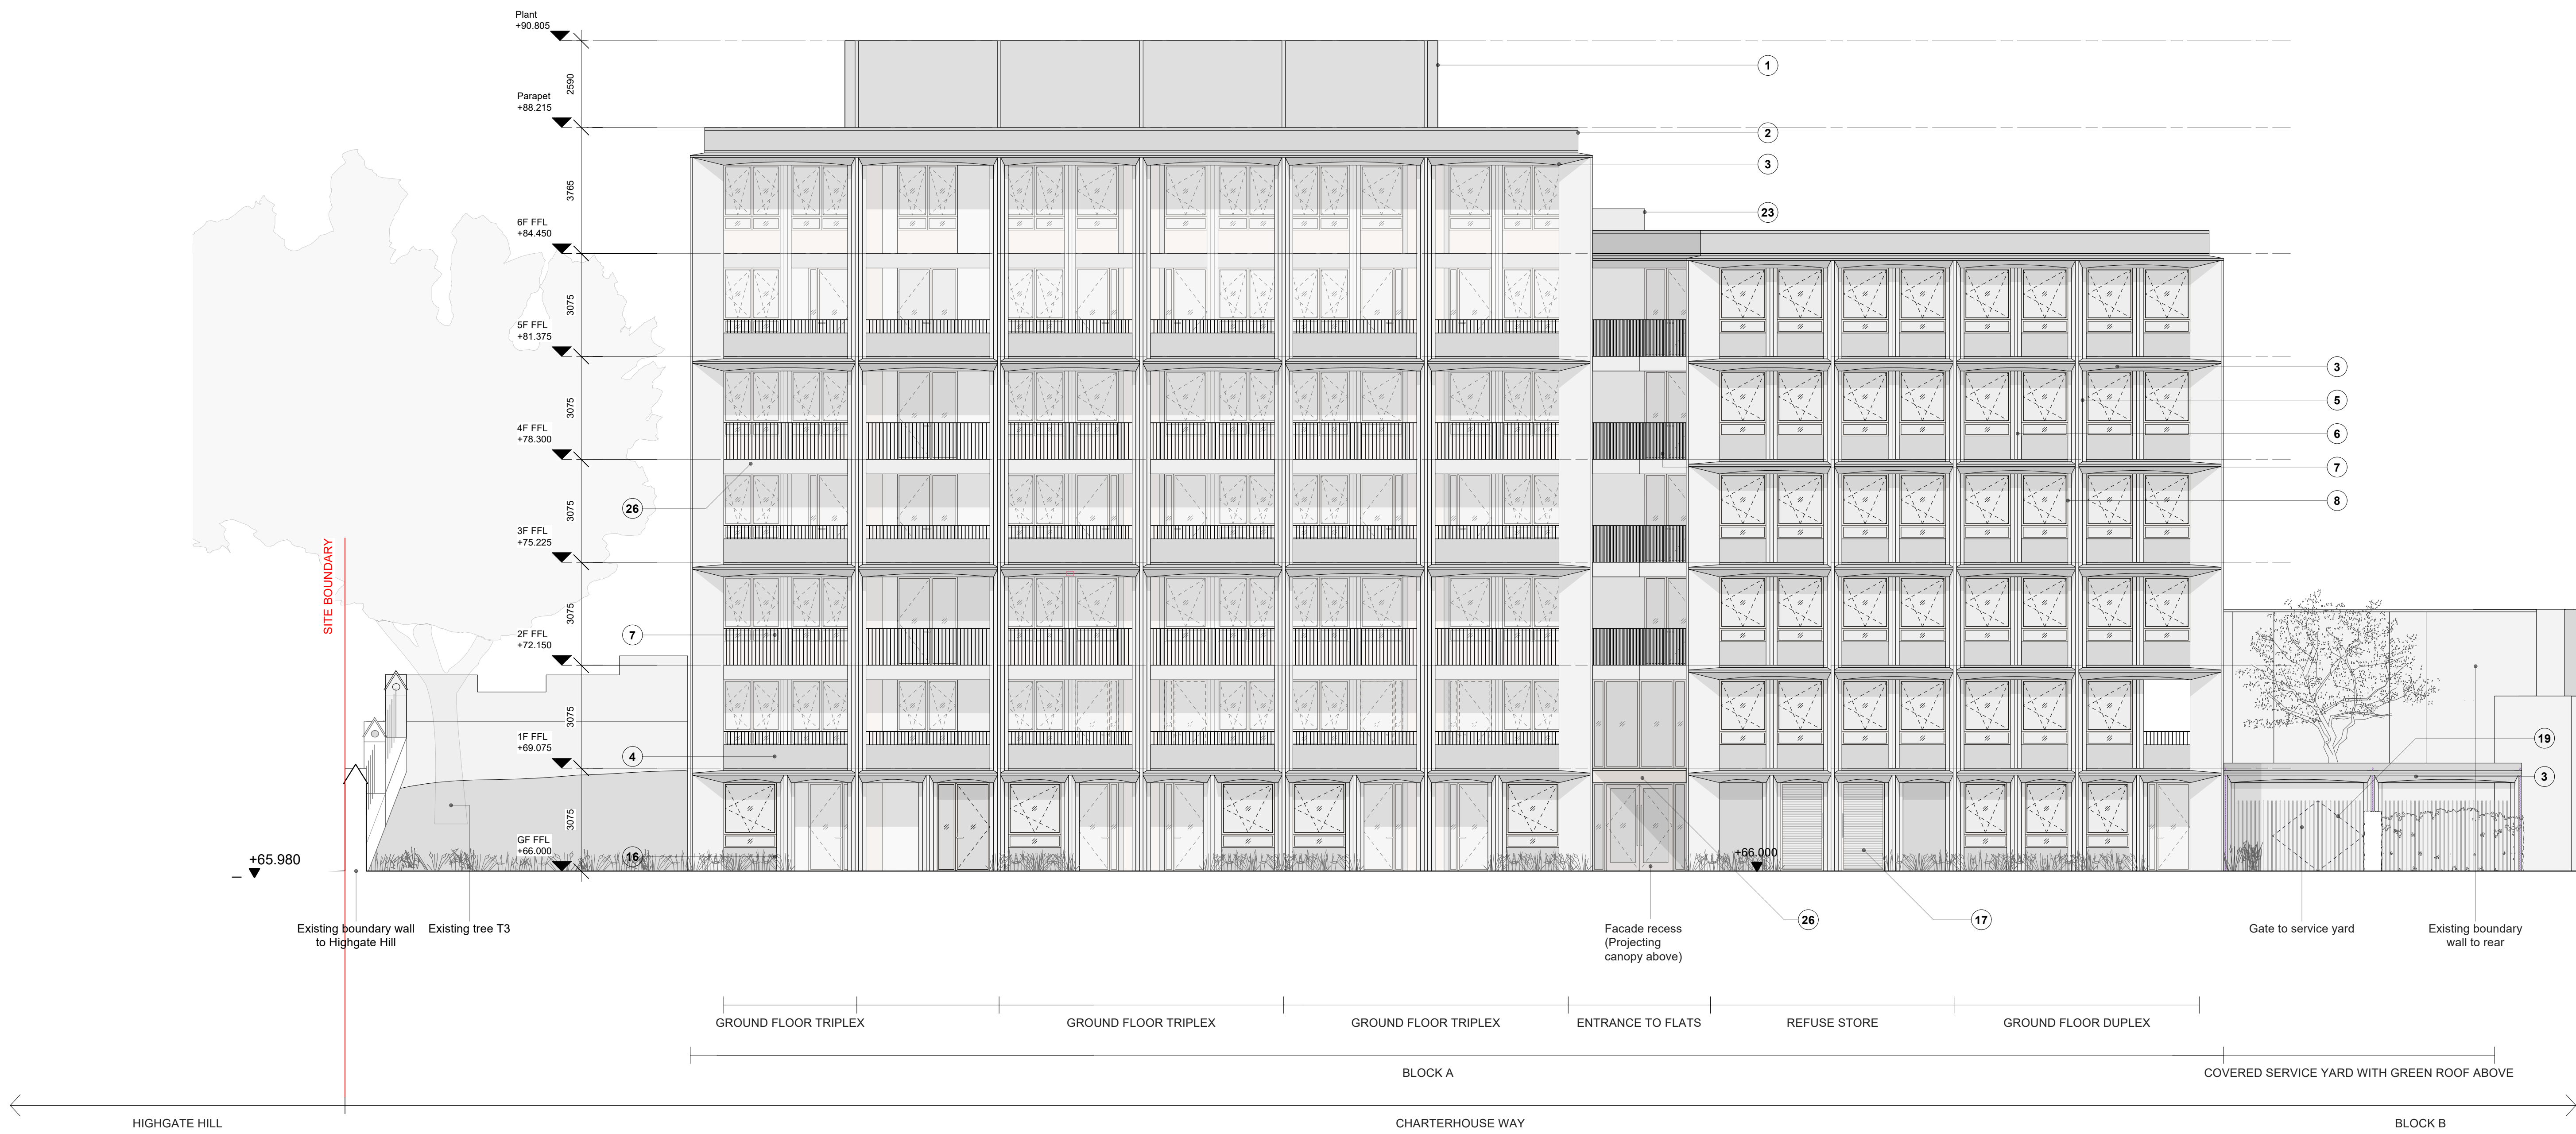
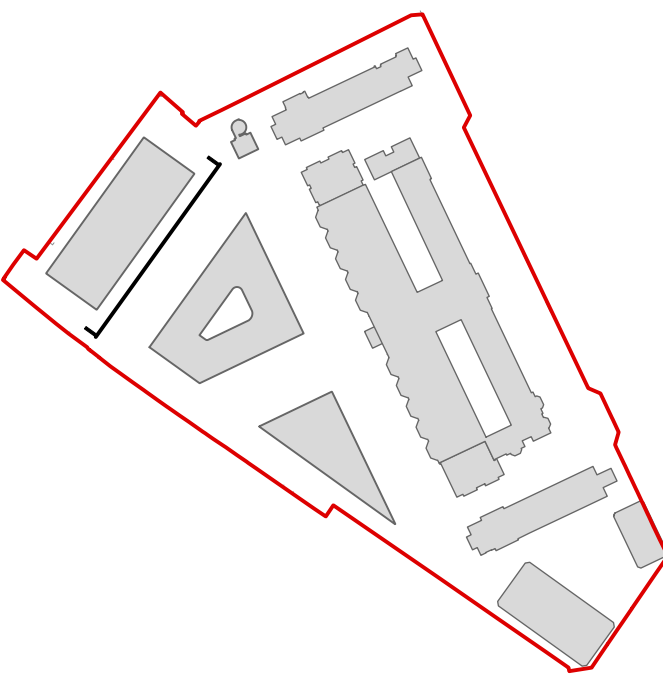


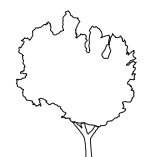

BLOCK A PROPOSED SOUTH EAST ELEVATION

Key			Revision	Date	Description	Notes	Níall McLaughlin Architects		
1. PPC perforated metal plant enclosure	14. PPC metal framed entrance doors	27. PPC metal deck	A	25/07/2024	Issued for Planning	- Landscape and public realm indicative. Refer to Landscape Architect's information. - Please note that the existing neighbouring buildings have not been fully surveyed and are estimated as accurately as possible. - Níall McLaughlin Architects does not accept responsibility or liability for: - any use of this drawing by parties other than the party for whom it was prepared or for purposes other than those for which it was prepared - the accuracy of survey information provided by others or for any costs, claims, proceedings and expenses arising out of reliance on such information - any scaling from this drawing other than by the local planning authority for the purposes of the planning application to which it relates. - This is not a construction drawing, it is unsuitable for the purpose of construction and must on no account be used as such. - The recipient should report any drawing errors, omissions or discrepancies to the architect. This drawing remains the copyright of Níall McLaughlin Architects.	00.52.55m  Existing Tree  Proposed Tree	JOB: 2106 Archway Campus CLIENT: Seven Capital (Highgate Hill) Ltd SCALE: 1:100 (A1); 1:200 (A3) DATE FIRST ISSUED: 25/07/2024 DRAWING: Block A Proposed South-East Elevation REFERENCE: AC-NMLA-BA-SE-DR-A-00300 REVISION: A STATUS: PLANNING	Bedford House 125-133 Camden High Street London NW1 7JR T: +44 (0) 20 7485 9170 F: +44 (0) 20 7485 9171 E: info@niallmclaughlin.com W: www.niallmclaughlin.com
2. Pigmented concrete parapet	15. Brickwork plinth	28. Pigmented concrete downstand		28/11/2025	Issued for Planning				
3. Pigmented concrete lintel	16. Defensible planting								
4. Pigmented concrete spandrel	17. PPC metal louvres								
5. Brick faced pier	18. PPC metal doors								
6. Brick faced intermediate pier	19. PPC metal gate								
7. PPC metal balustrade	20. Photovoltaics at 10 or 30 degrees								
8. PPC metal framed windows	21. Hit and miss brickwork								
9. PPC metal framed glazed doors	22. Pigmented concrete pier								
10. PPC metal framed solid doors	23. Lift overrun								
11. Brick faced inset balcony	24. Pigmented concrete panel								
12. Soffit board, colour to match brickwork	25. Brickwork panel								
13. Corbelled brick entrance	26. PPC metal canopy								