


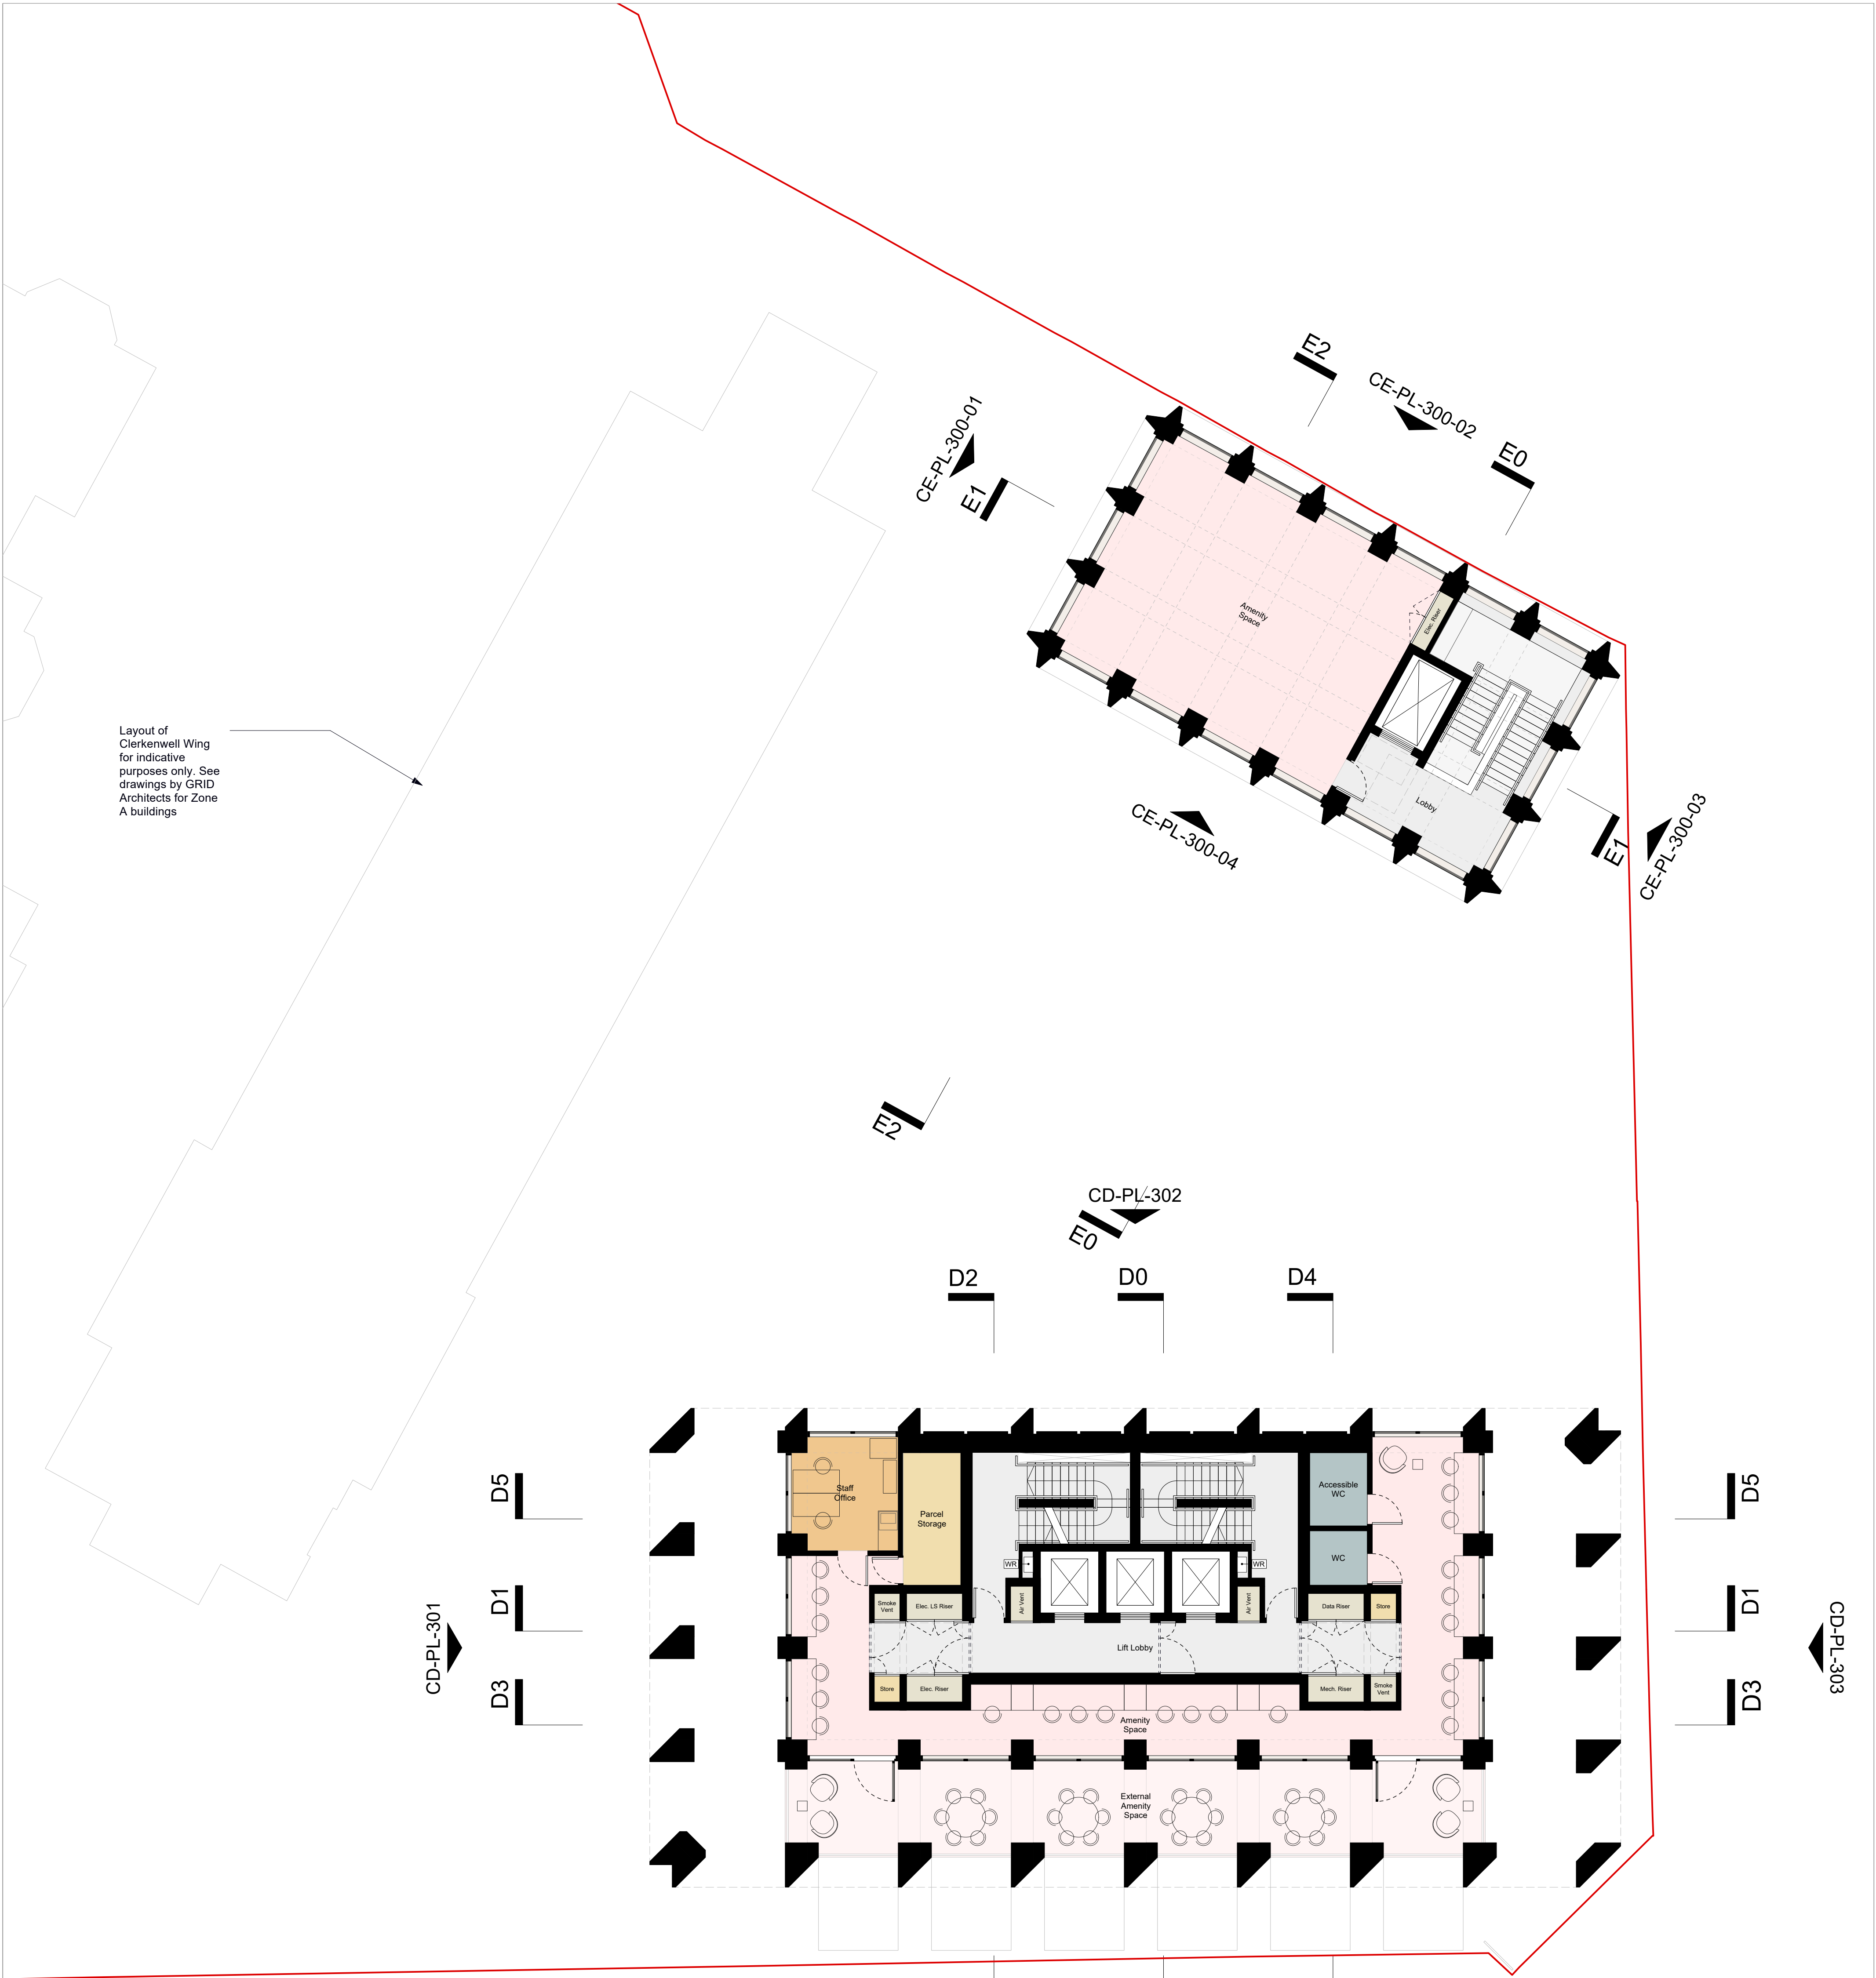

- KEY
- En-Suite Studio
 - W-A En-Suite Studio
 - Amenity
 - Commerical
 - Office
 - Refuse
 - Bike Store
 - Plant
 - Common WC
 - Riser
 - Storage
 - Entrance Lobby
 - Wet Riser Access
 - Site Boundary

Revision	Date	Description	Notes	Niall McLaughlin Architects		
-	25/07/2024	Issued for Planning	Landscape and public realm indicative. Refer to Landscape Architect's information.	0 0.5 2.5 5m N	JOB: 2106 Archway Campus CLIENT: Seven Capital (Highgate Hill) Ltd SCALE: 1:100 (A1); 1:200 (A3) DATE FIRST ISSUED: 17/05/2024 DRAWING: Stu. Proposed First Floor Plan REFERENCE: AC-NMLA-CX-01-DR-A-PL101 REVISION: A STATUS: PLANNING	Bedford House 125-133 Camden High Street London NW1 7JR T: +44 (0) 20 7485 9170 F: +44 (0) 20 7485 9171 E: info@niallmclaughlin.com W: www.niallmclaughlin.com
A	28/11/2025	Issued for Planning	All drawings to be read in conjunction with specifications, schedules and all other consultant information. This drawing is based on survey information provided by others. Niall McLaughlin Architects cannot accept responsibility for the accuracy of this survey information. This is not a construction drawing, it is unsuitable for the purpose of construction and must on no account be used as such. Any errors or omissions to be reported to Niall McLaughlin Architects immediately, prior to work being carried out. This drawing remains the copyright of Niall McLaughlin Architects			