
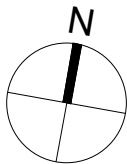


Filename: H:\2607\_Project\Sunbeam\Drawings\CAD\Sheet\2607-KPF-BC03-09-DR-PLN-A-0110.dwg Plotted by: Grauvogel, Guillermo Plot Time: 10/20/2017 4:03 PM

1

LEVEL 09 FLOOR PLAN

SCALE: 1:200 @ A1

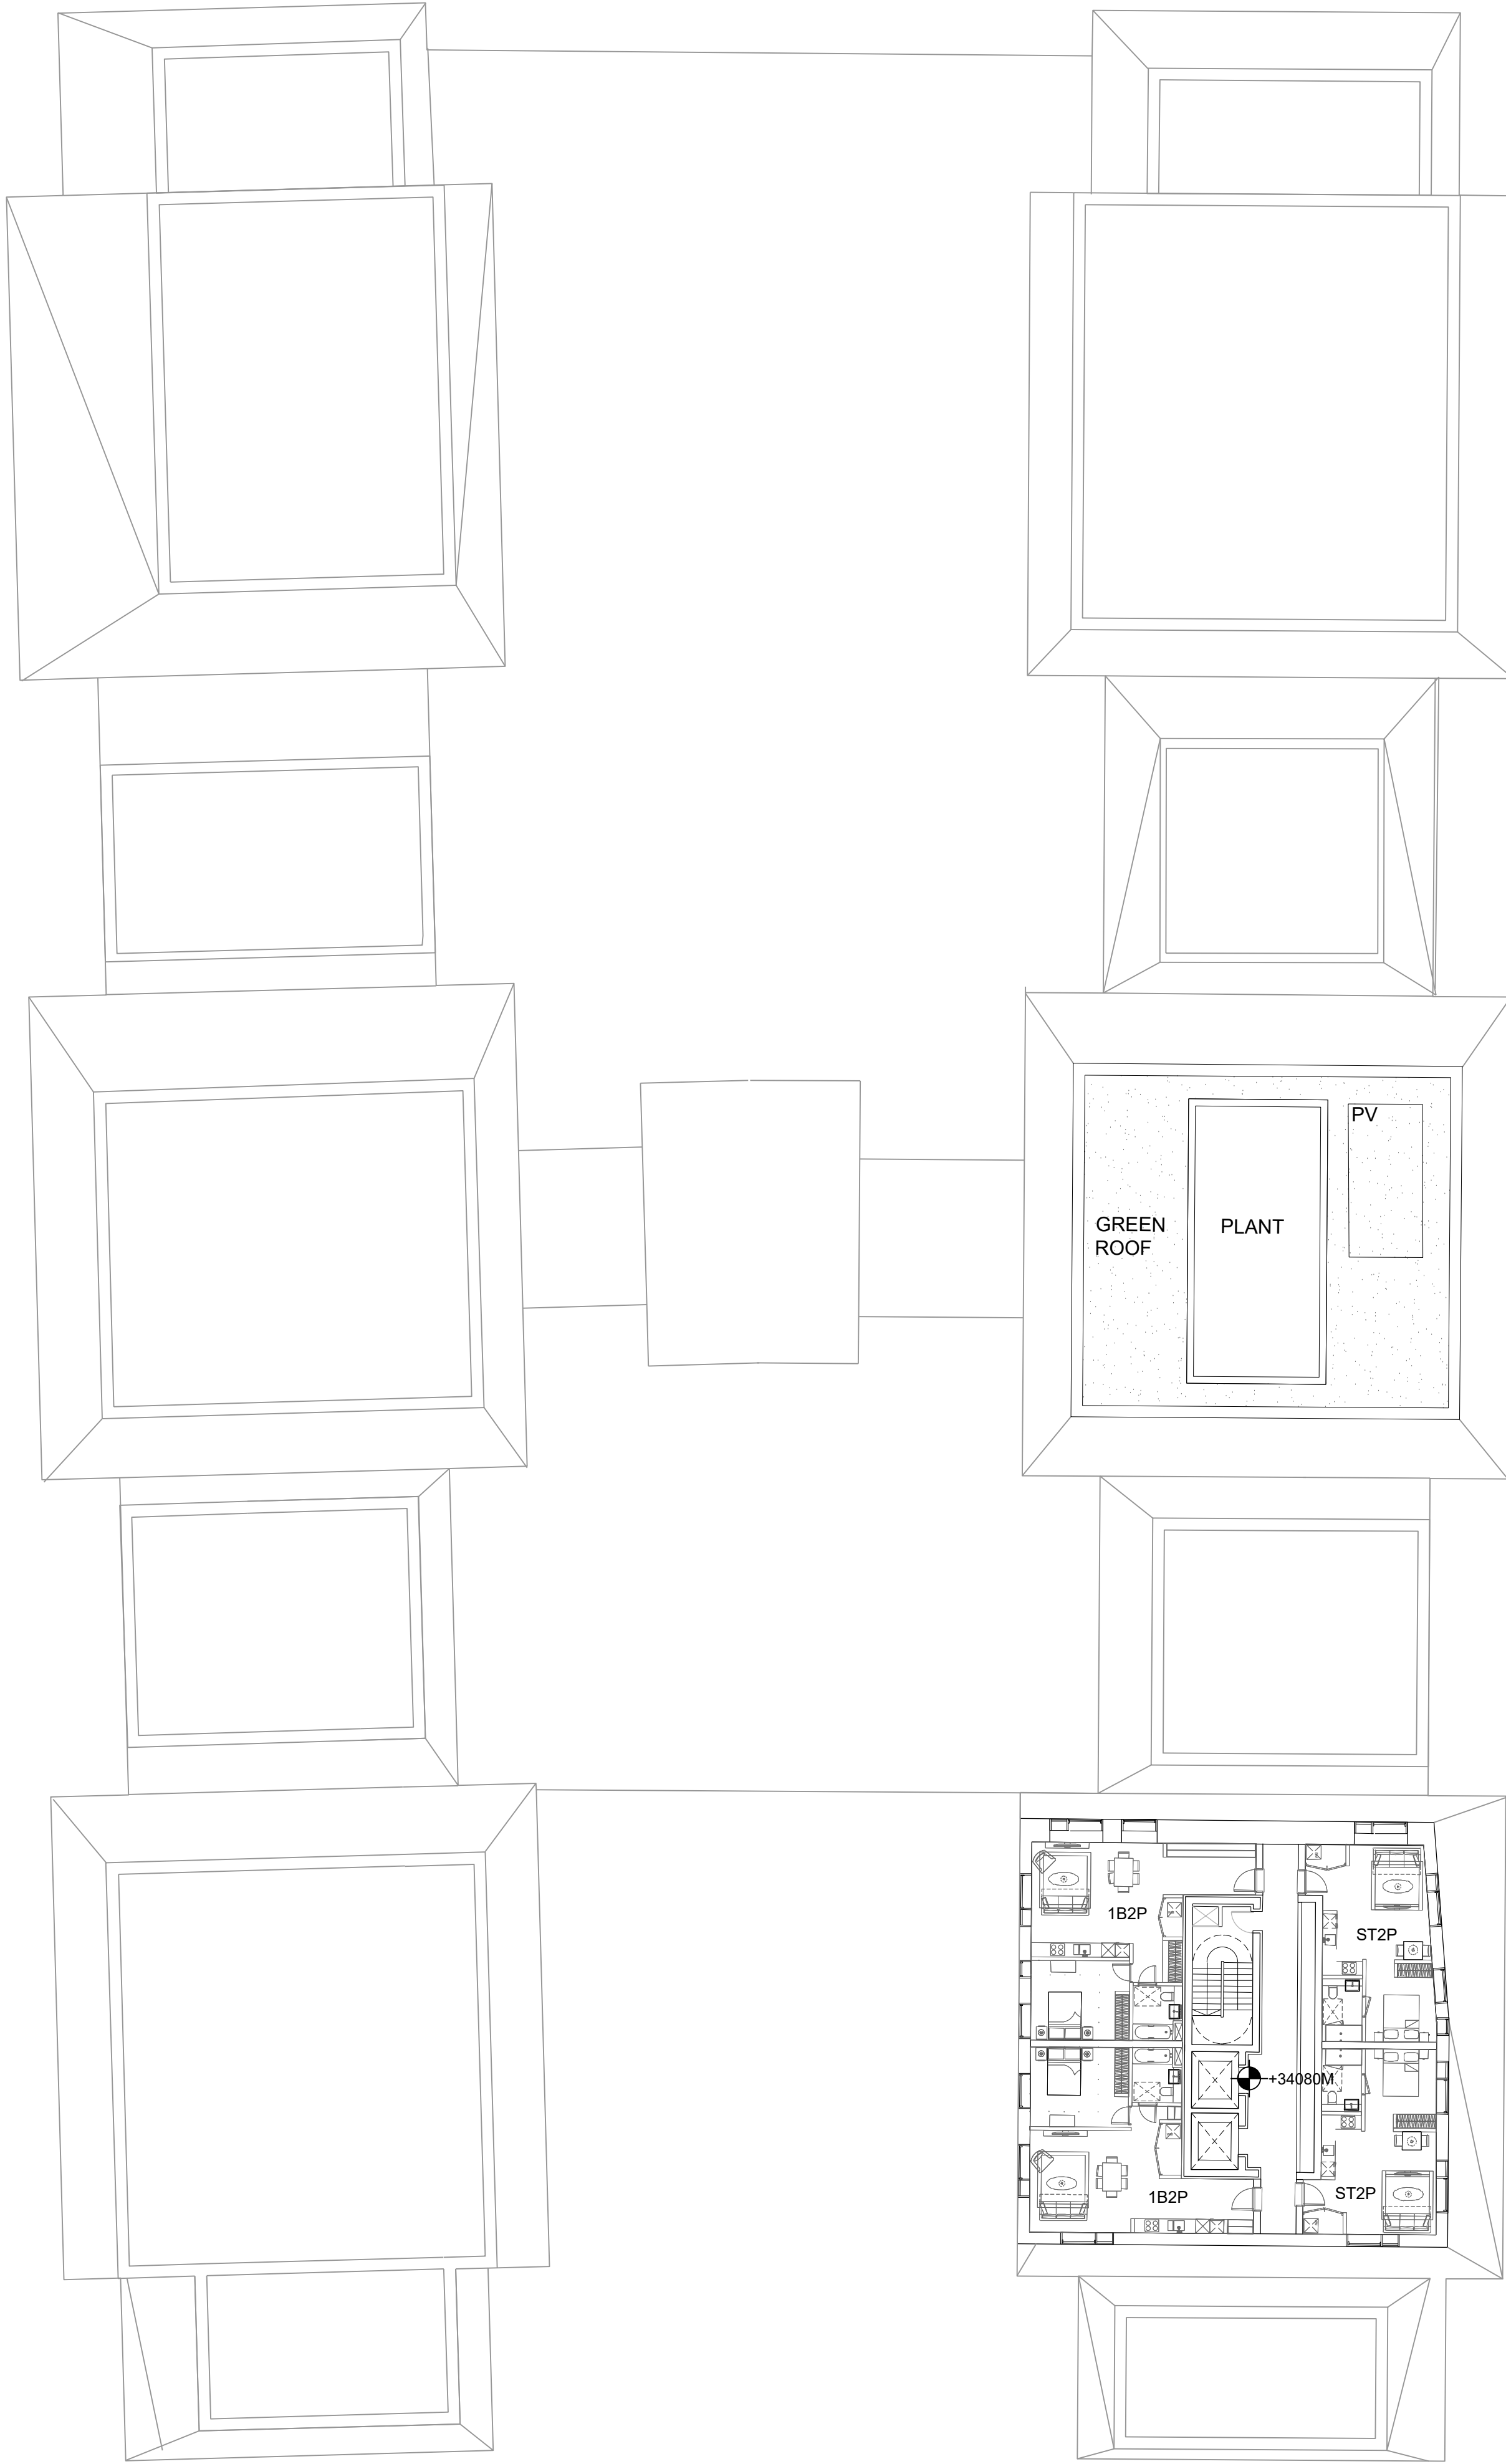

# KPF

**Client**

Southwark GP Nominee 1 Ltd. and  
Southwark GP Nominee 2 Ltd.

**Structural Engineer**

WSP  
Tel: 207 337 1700

**MEP Engineer**

Hilson Moran  
Tel: 207 940 8888

**Landscape Consultant (Strategy)**

Arup  
Tel: 207 636 1531


**Landscape Consultant (Design)**

Andy Sturgeon  
Tel: 127 367 2575

**Structural Engineer (Building F)**

AKT II  
Tel: 207 250 7777

No.	Issue	Check	Date
-----	-------	-------	------

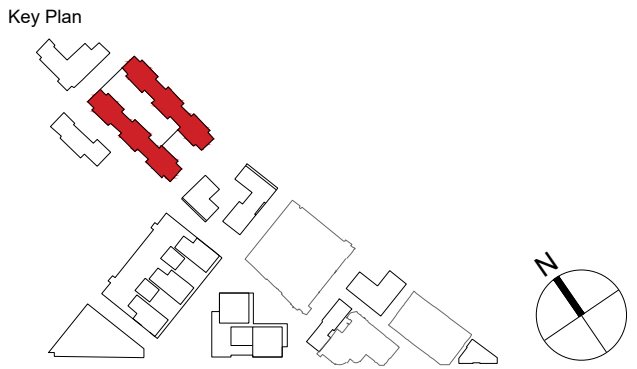

**Kohn Pedersen Fox Associates  
(International) PA**  
Architects and Planning Consultants

7a Langley Street  
London WC2H 9JA  
England  
T: +44 (0) 20 3119 5300  
F: +44 (0) 20 7497 1175  
<http://www.kpf.com>

Proj. No. 2607 Project Bermondsey Project

Scale 1:200 @ A1 Drawn by GG Checked by

Drawing Title and No. BC-1234

LEVEL 09 FLOOR PLAN

PROPOSED

Drawing Ref. 2607-KPF-BC03-09-DR-PLN- Rev.

A-0110 -