

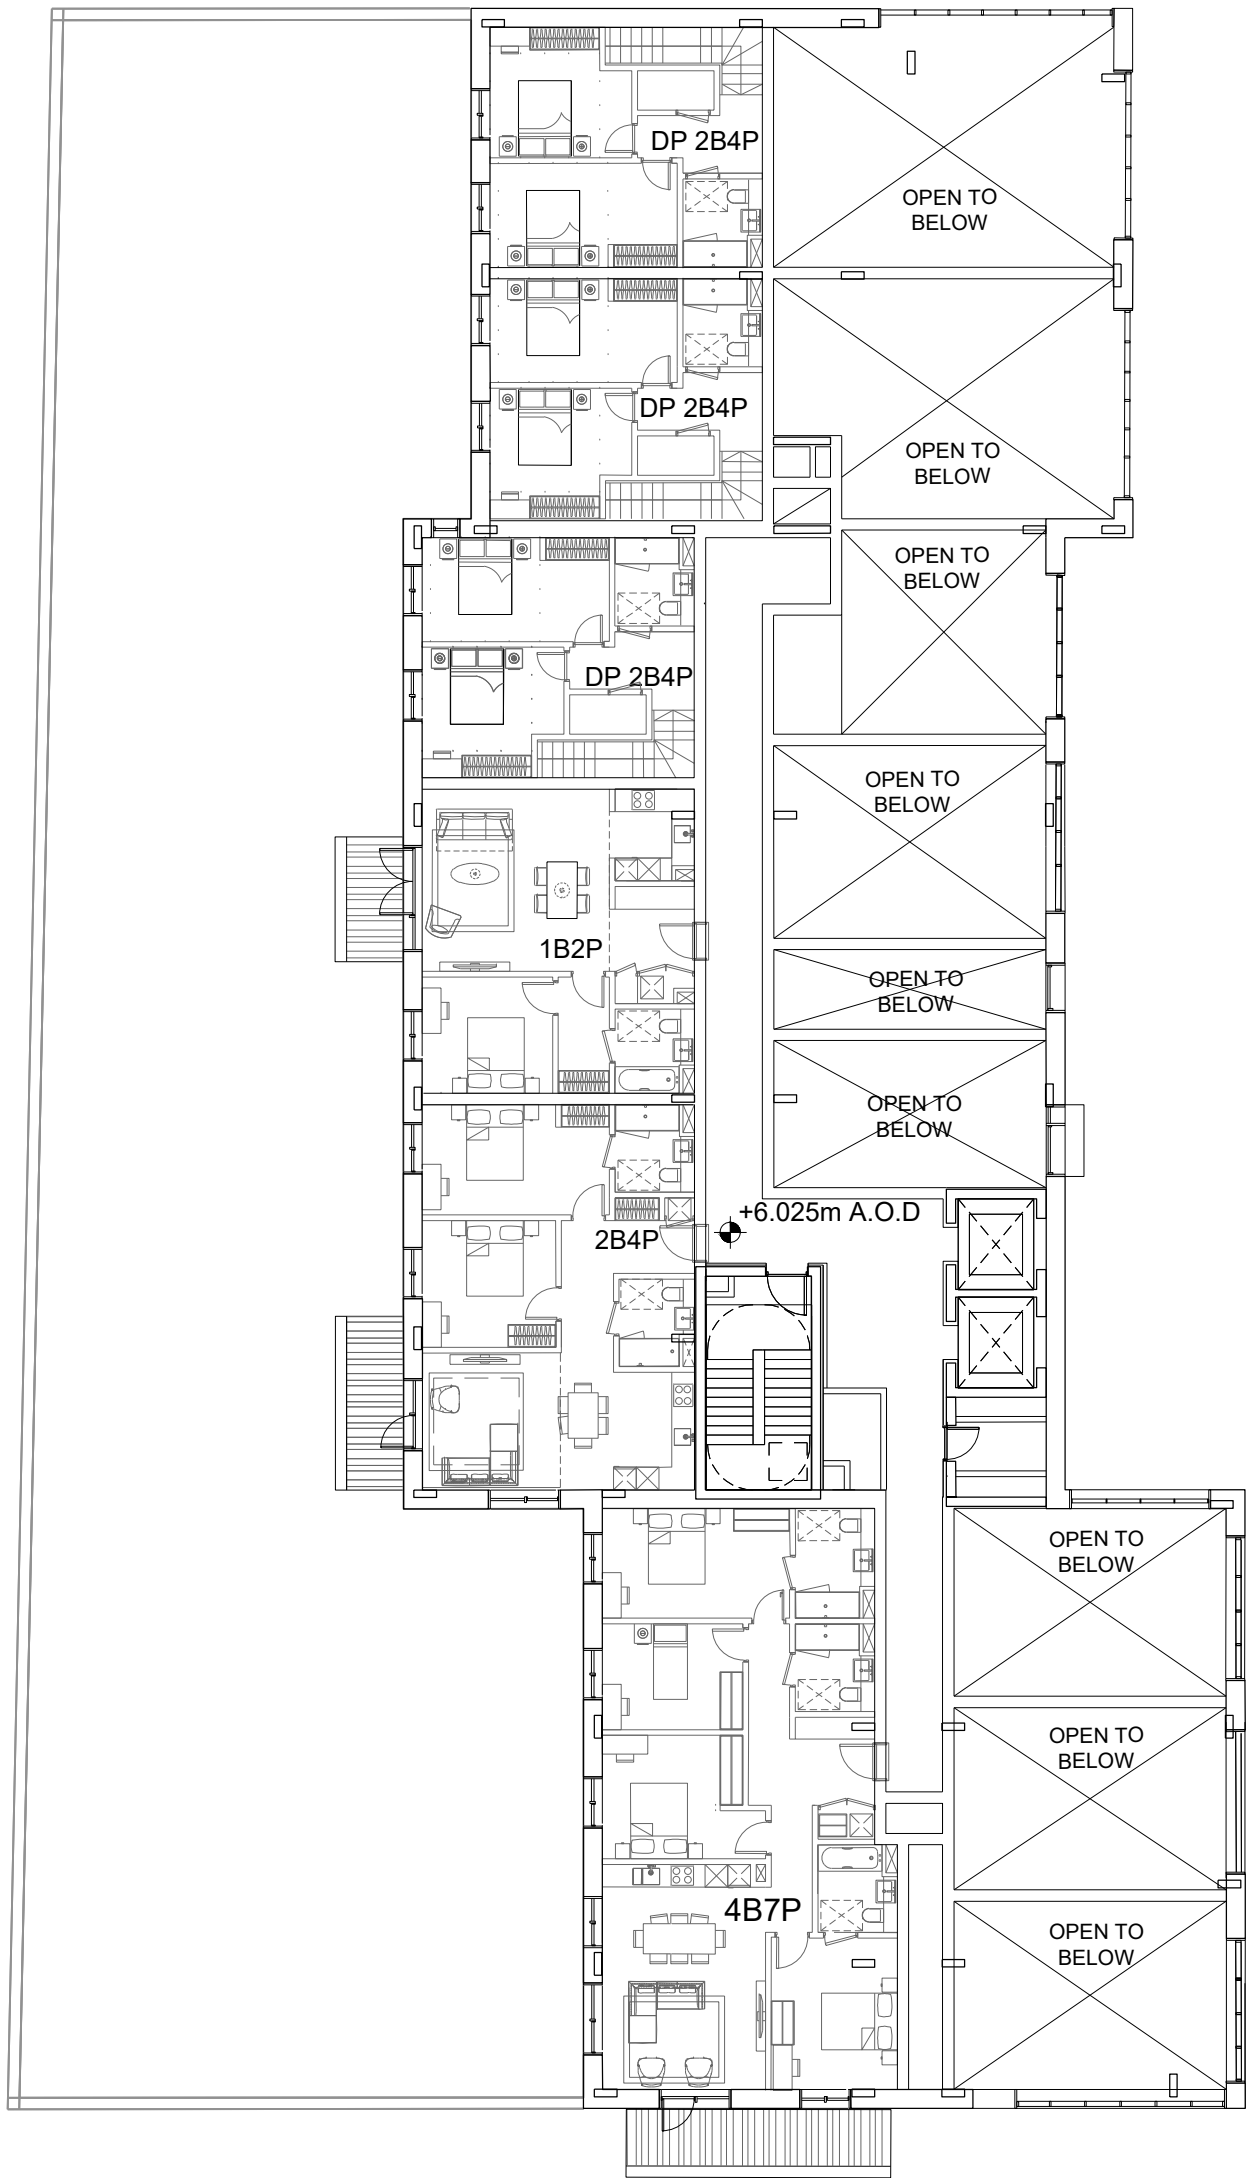
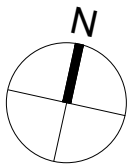


Filename: H:\2607\_Project\Sunbeam\Drawings\CAD\Sheet\2607-KPF-BC02-XX-DR-PLN-A-0101.dwg Plotted by: Ascoglu, Bekir Plot Time: 9/11/2019 6:32 PM

1 BC-5  
UPPER GROUND FLOOR PLAN  
SCALE: 1:200 @ A1

 

2 BC-5  
LEVEL 01-02 FLOOR PLAN  
SCALE: 1:200 @ A1

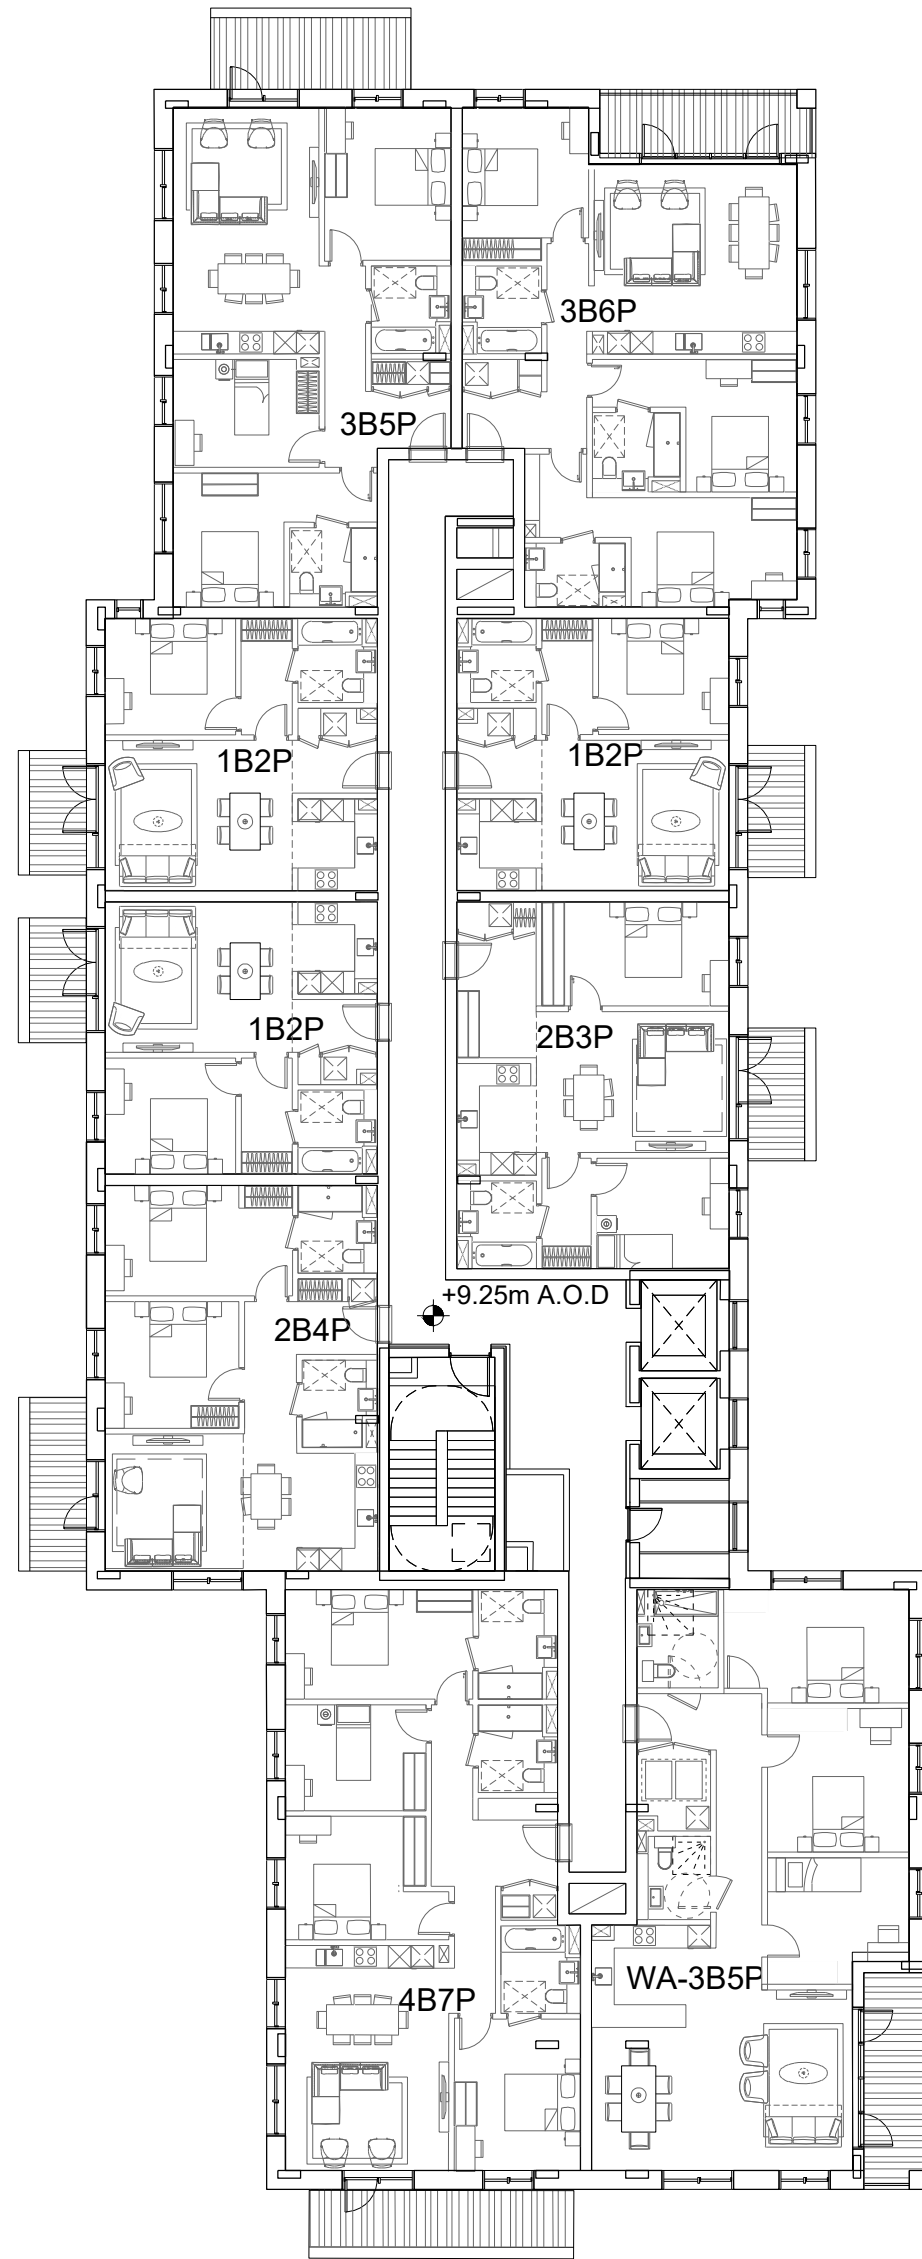

**Client**

Southwark GP Nominee 1 Ltd. and  
Southwark GP Nominee 2 Ltd.

**Structural Engineer**

WSP  
Tel: 020 7337 1700

**MEP Engineer**

Hilson Moran  
Tel: 020 7940 8888

**Landscape Consultant (Strategy)**

Arup  
Tel: 020 7636 1531


**Landscape Consultant (Design)**

Andy Sturgeon  
Tel: 012 7367 2575

**Structural Engineer (Building F)**

AKT II  
Tel: 020 7250 7777

B	AMENDED PROPOSALS	16.09.19
A	ADDENDUM	04.06.18
No.	Issue	Check Date

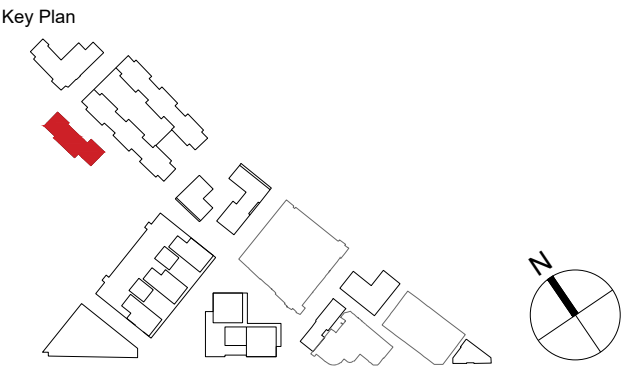

**Kohn Pedersen Fox Associates  
(International) PA**  
Architects and Planning Consultants

7a Langley Street  
London WC2H 9JA  
England  
T: +44 (0) 20 3119 5300  
F: +44 (0) 20 7497 1175  
<http://www.kpf.com>

Proj. No. Project  
**2607 Bermondsey Project**

Scale Drawn by Checked by  
1:200 @ A1 MM

Drawing Title and No.  
BC-5  
UPPER GROUND FLOOR & L01-02 PLAN  
PROPOSED

Drawing Ref. Rev.  
2607-KPF-BC02-XX-DR-PLN-

**A-0101 B**