



brick coping

staggered soldier
course band



Marley Eternit
Equitone - tectiva
fibre cement
cladding:
- Argent Grey
- Pebble
- Hessian

windows to
brickwork - set
back with brick
deep reveals

windows flush to
cladding



chequerboard
stretcher bond
brickwork:
Light red stock
+ Multi Cream
stock bricks




expanded metal
mesh

cycle shelter



'zig-zag'
perimeter fencing
with perforated
metal behind

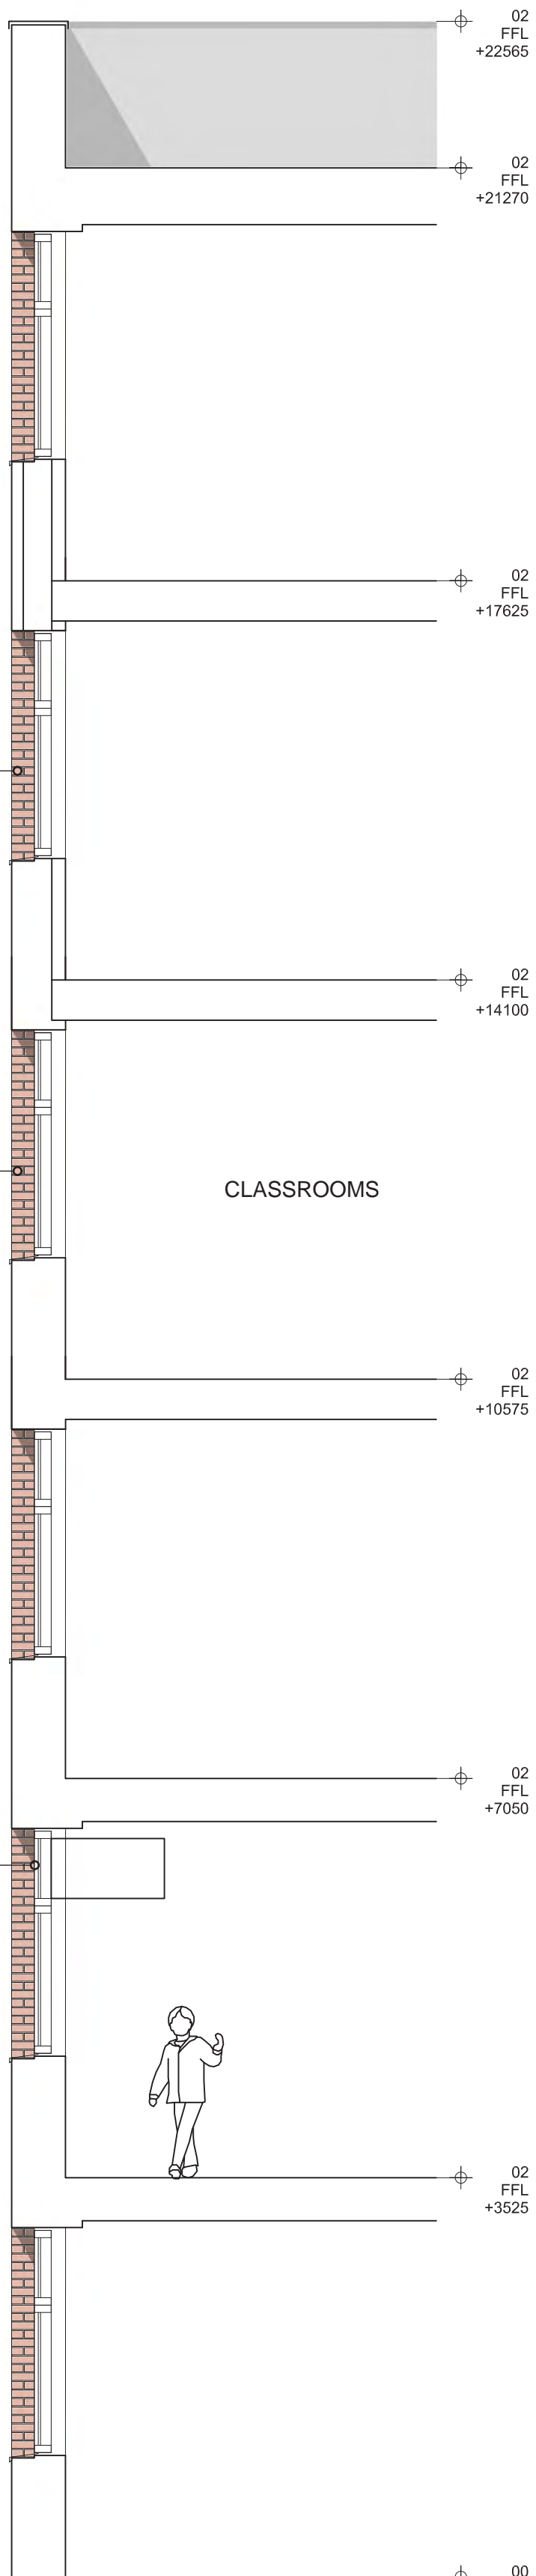

02
FFL
+22565

02
FFL
+21270

02
FFL
+17625

02
FFL
+14100

CLASSROOMS

02
FFL
+10575


02
FFL
+7050

02
FFL
+3525

00
FFL
+0

0 0.5m 1m 2m 5m

NOTES

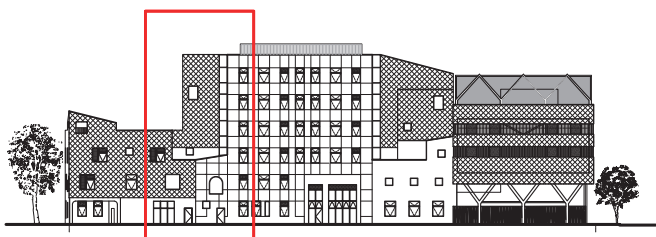

Location Key - south elevation

FOR PLANNING

Revision A January 2018 Addendum

COTTRELL &
VERMEULEN
ARCHITECTURE

1B Iliffe Street
London
SE17 3LJ
020 7708 2567

Client: Grosvenor Britain & Ireland

2607-CVA-BC01-XX-DR-DET-A-0402 A

0381:The Bermondsey Project

Detail Elevation as Proposed - South

Scale 1: 50 @ A2

October 2017

Drawn by CB

Checked By RC

Filename: 0381 elevations sections

Do not scale from this drawing
Confirm all dimensions on site