




A : WEST ELEVATION: KEETON'S ROAD

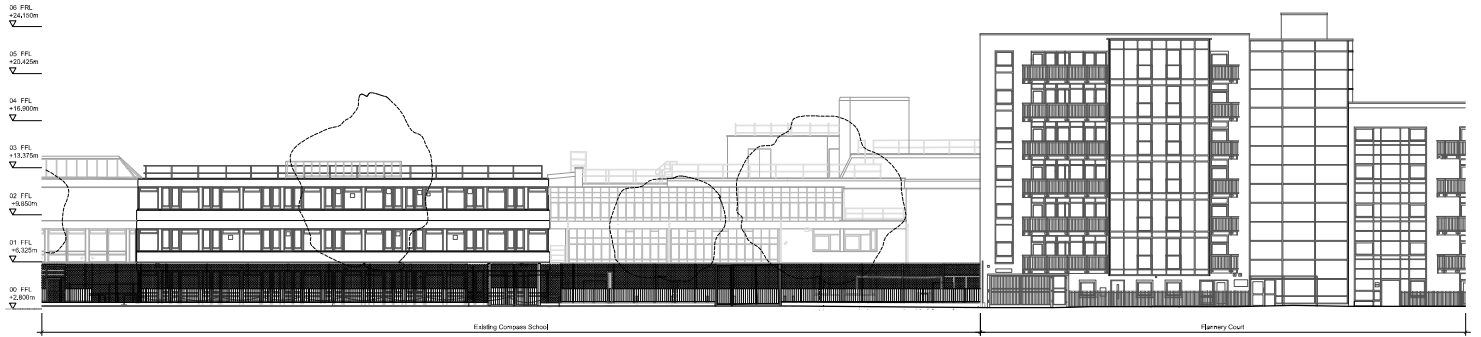


B : EAST ELEVATION: DRUMMOND ROAD

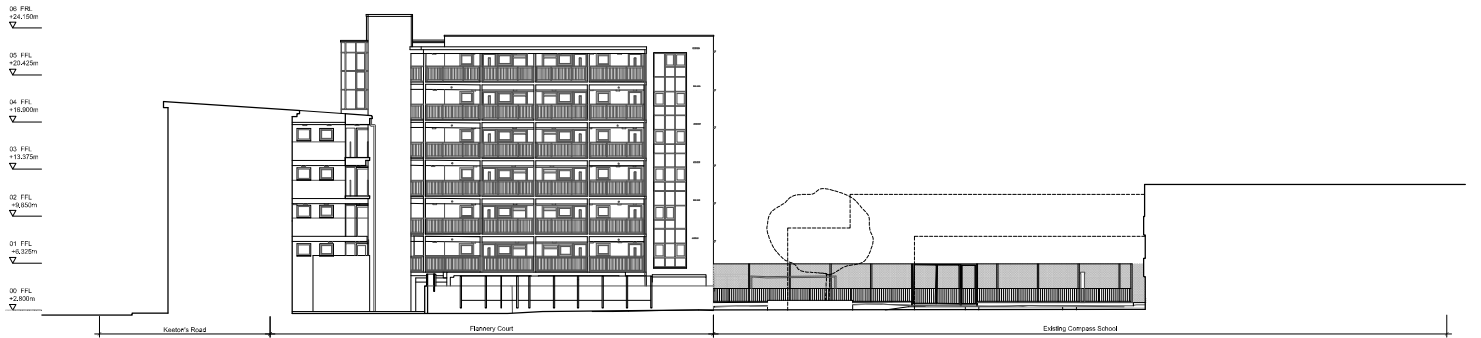

C : WEST ELEVATION: FLANNERY COURT

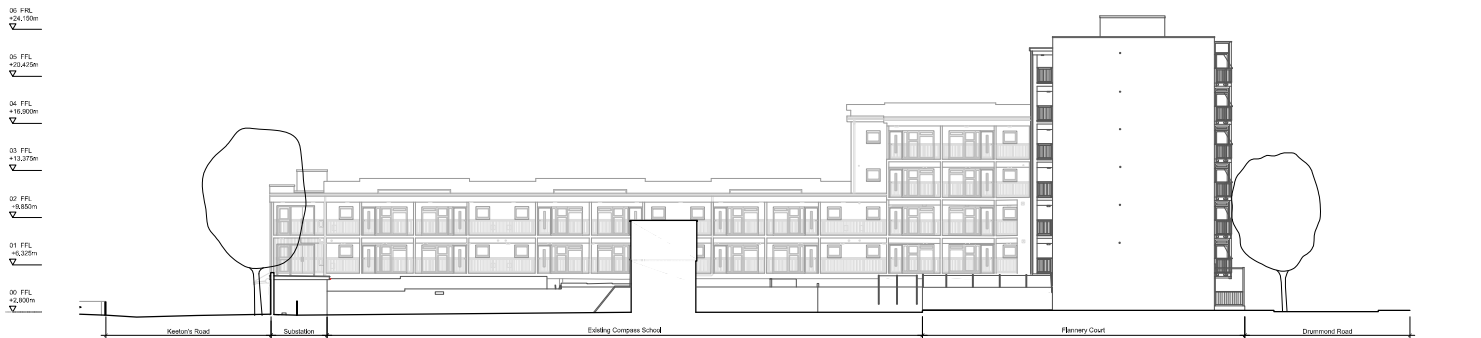

D : SOUTH ELEVATION: PLAYGROUND

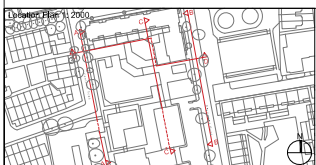

FOR PLANNING	
<p>18 Little Street London SE17 3LJ 020 7708 2587</p> <p>2607 CVA BC01 XX DR ELE A 0201</p> <p>0381: The Bermondsey Project</p> <p>Street Elevations as Existing: West, South and East</p> <p>Scale 1:200 @ A1</p> <p>Drawn by THH</p> <p>Checked By RC</p> <p>Revised: 03/11/2017</p>	
<p>18 Little Street London SE17 3LJ 020 7708 2587</p> <p>2607 CVA BC01 XX DR ELE A 0201</p> <p>0381: The Bermondsey Project</p> <p>Street Elevations as Existing: West, South and East</p> <p>Scale 1:200 @ A1</p> <p>Drawn by THH</p> <p>Checked By RC</p> <p>Revised: 03/11/2017</p>	