



Sixth Floor Plan

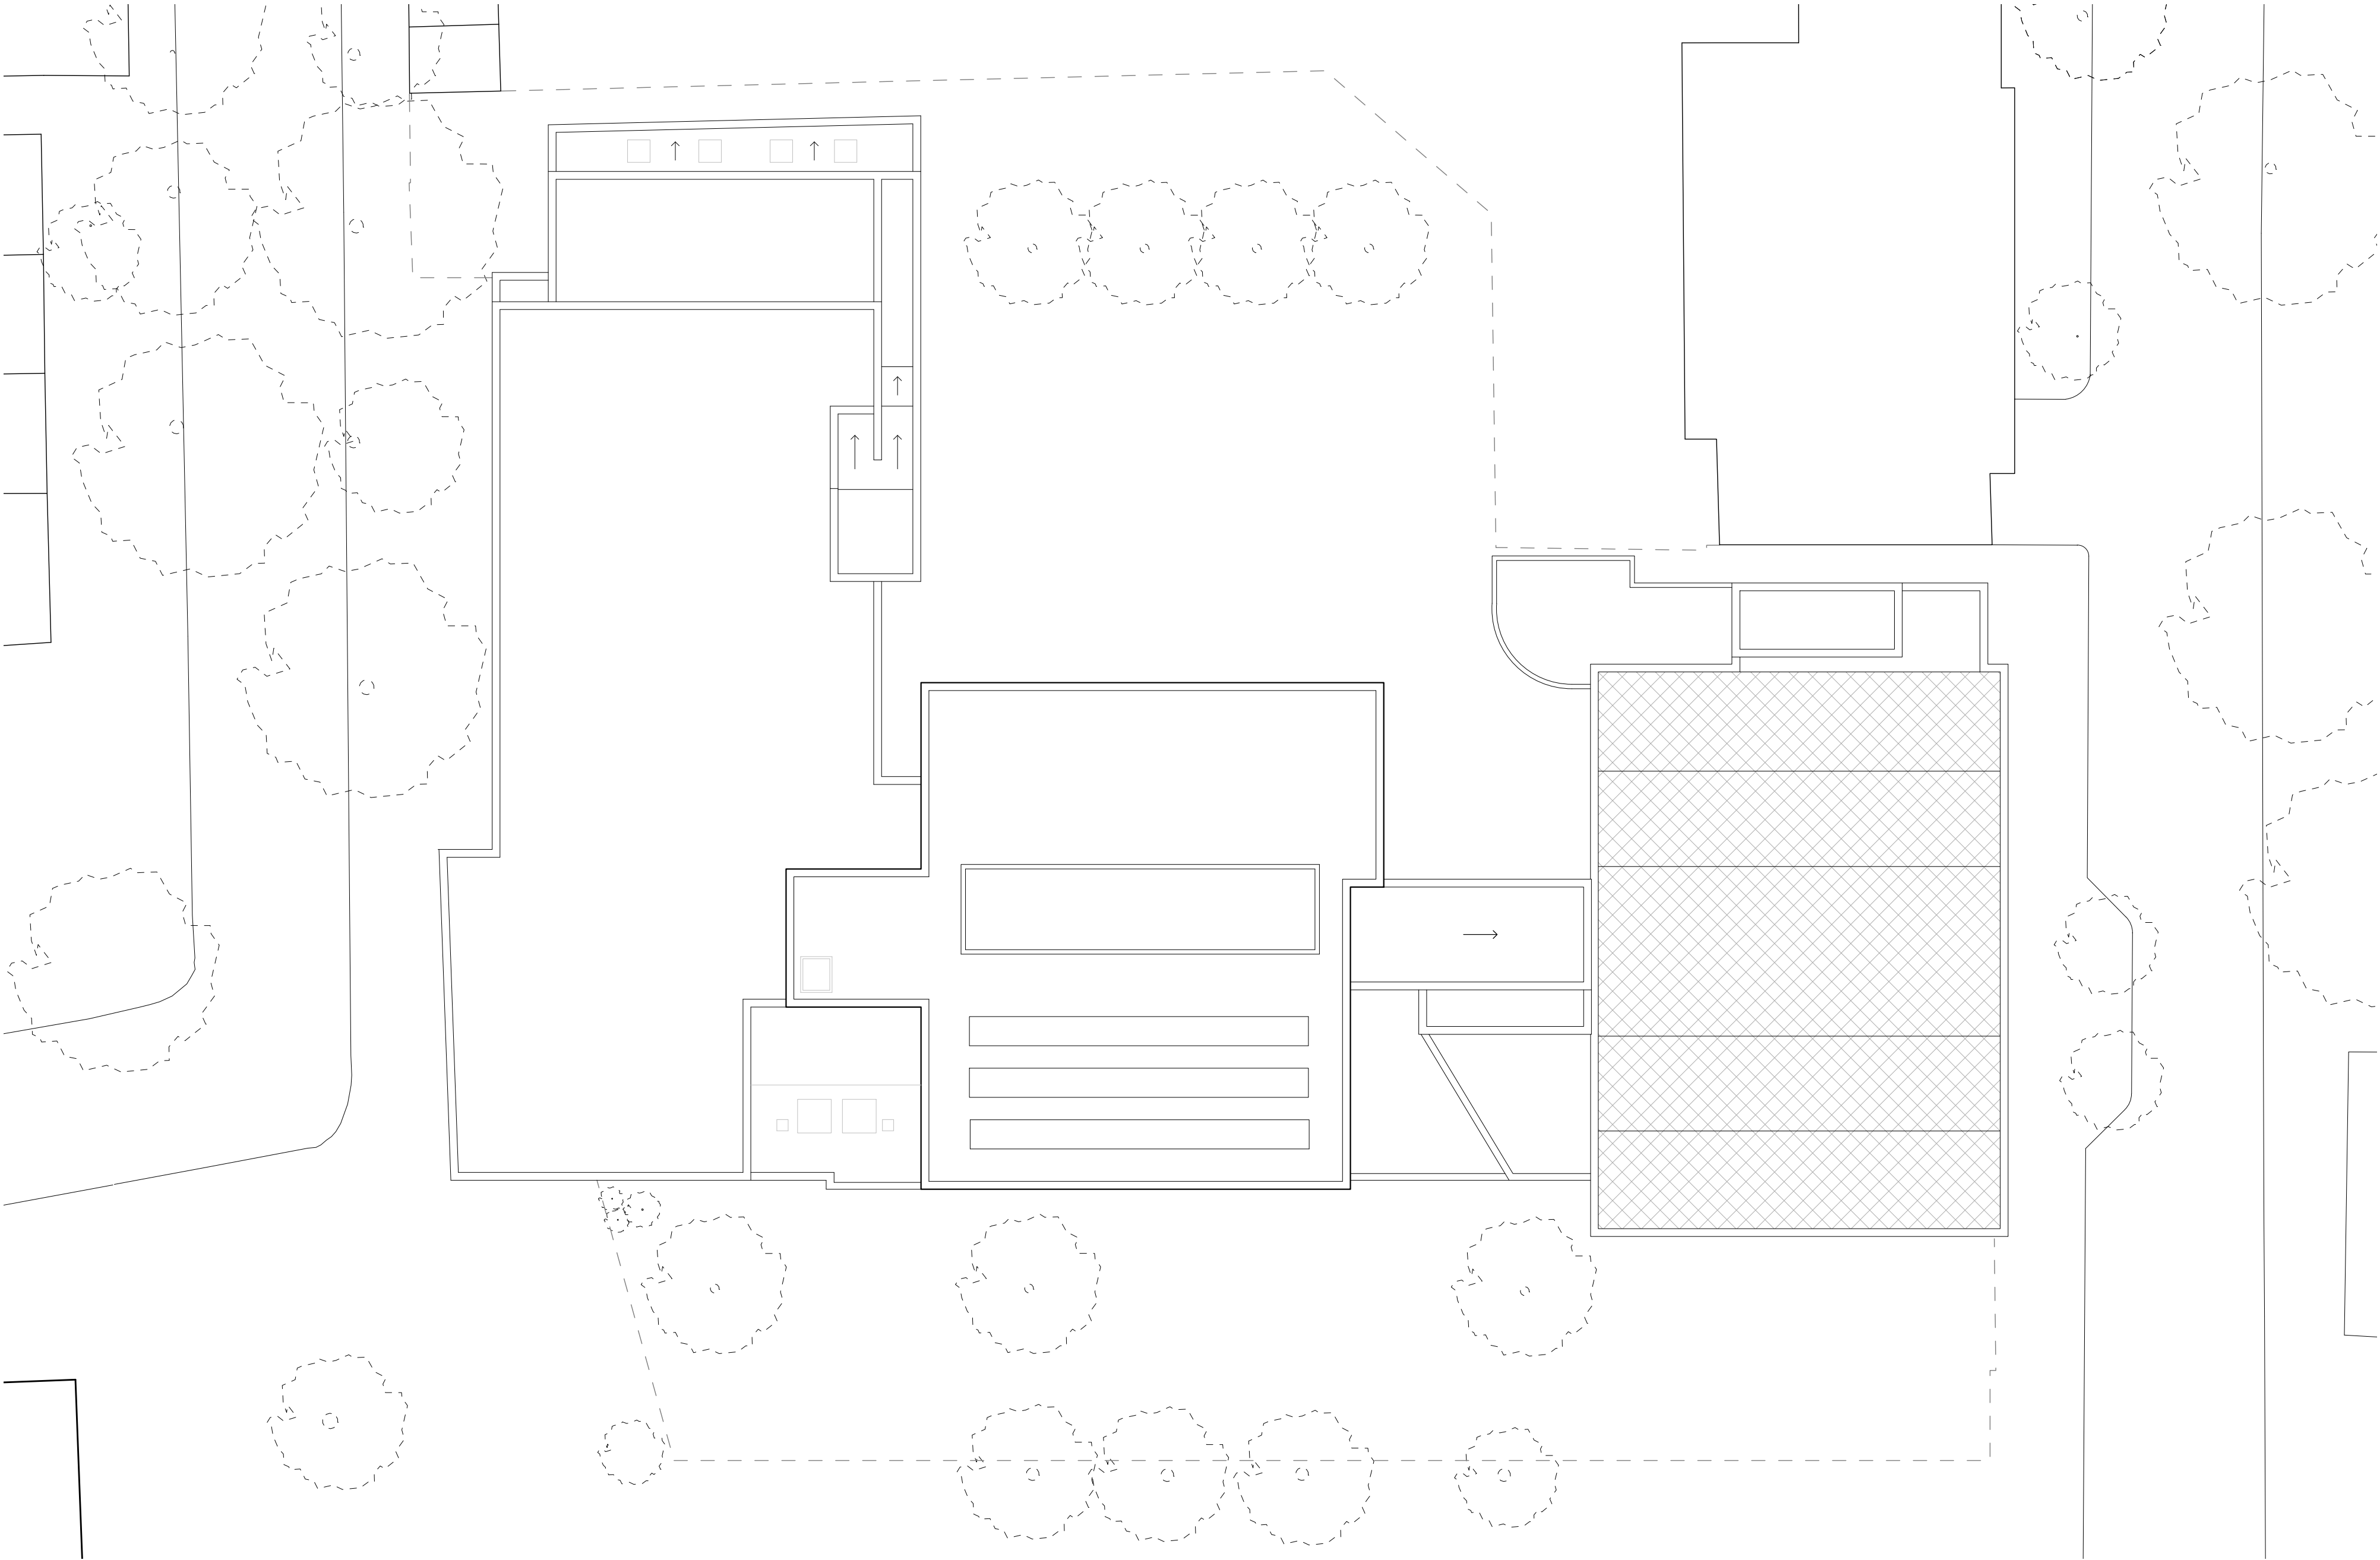

Roof Plan

1:200 0 1 5 10 m

Key Plan

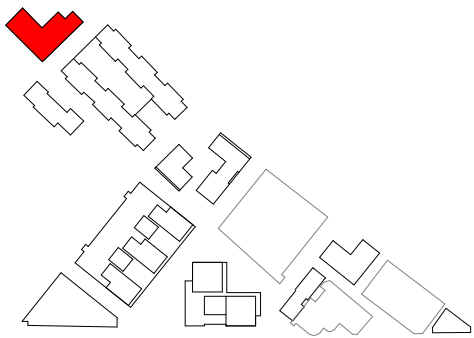

REVISIONS

No.	Revision	Date
A	Addendum	January 2018

COTTRELL &  
VERMEULEN  
ARCHITECTURE

1B Iliffe Street  
London  
SE17 3LJ  
0207 708 2567  
Client: Grosvenor Britain & Ireland

2607-CVA-BC01-XX-DR-PLN-A-0104

A

0381: The Bermondsey Project School

6F/Roof Plan as Proposed  
Scale: 1 : 200 @ A1  
Drawn by: HH  
Checked by: RC

October 2017

Filename: 0381\_CURRENT

Do not scale from this drawing  
Confirm all dimensions on site