



Filename: H:\2607_Project\Sunbeam\Drawings\CAD\Sheet\2607-KPF-BF01-XX-DR-ELE-A-0203.dwg Plotted by: Ascioglu, Bekir Plot Time: 9/11/2019 4:54 PM

1
BF-E
SOUTHEAST ELEVATION
SCALE: 1:200 @ A1

 

2
BF-E
NORTHEAST ELEVATION
SCALE: 1:200 @ A1

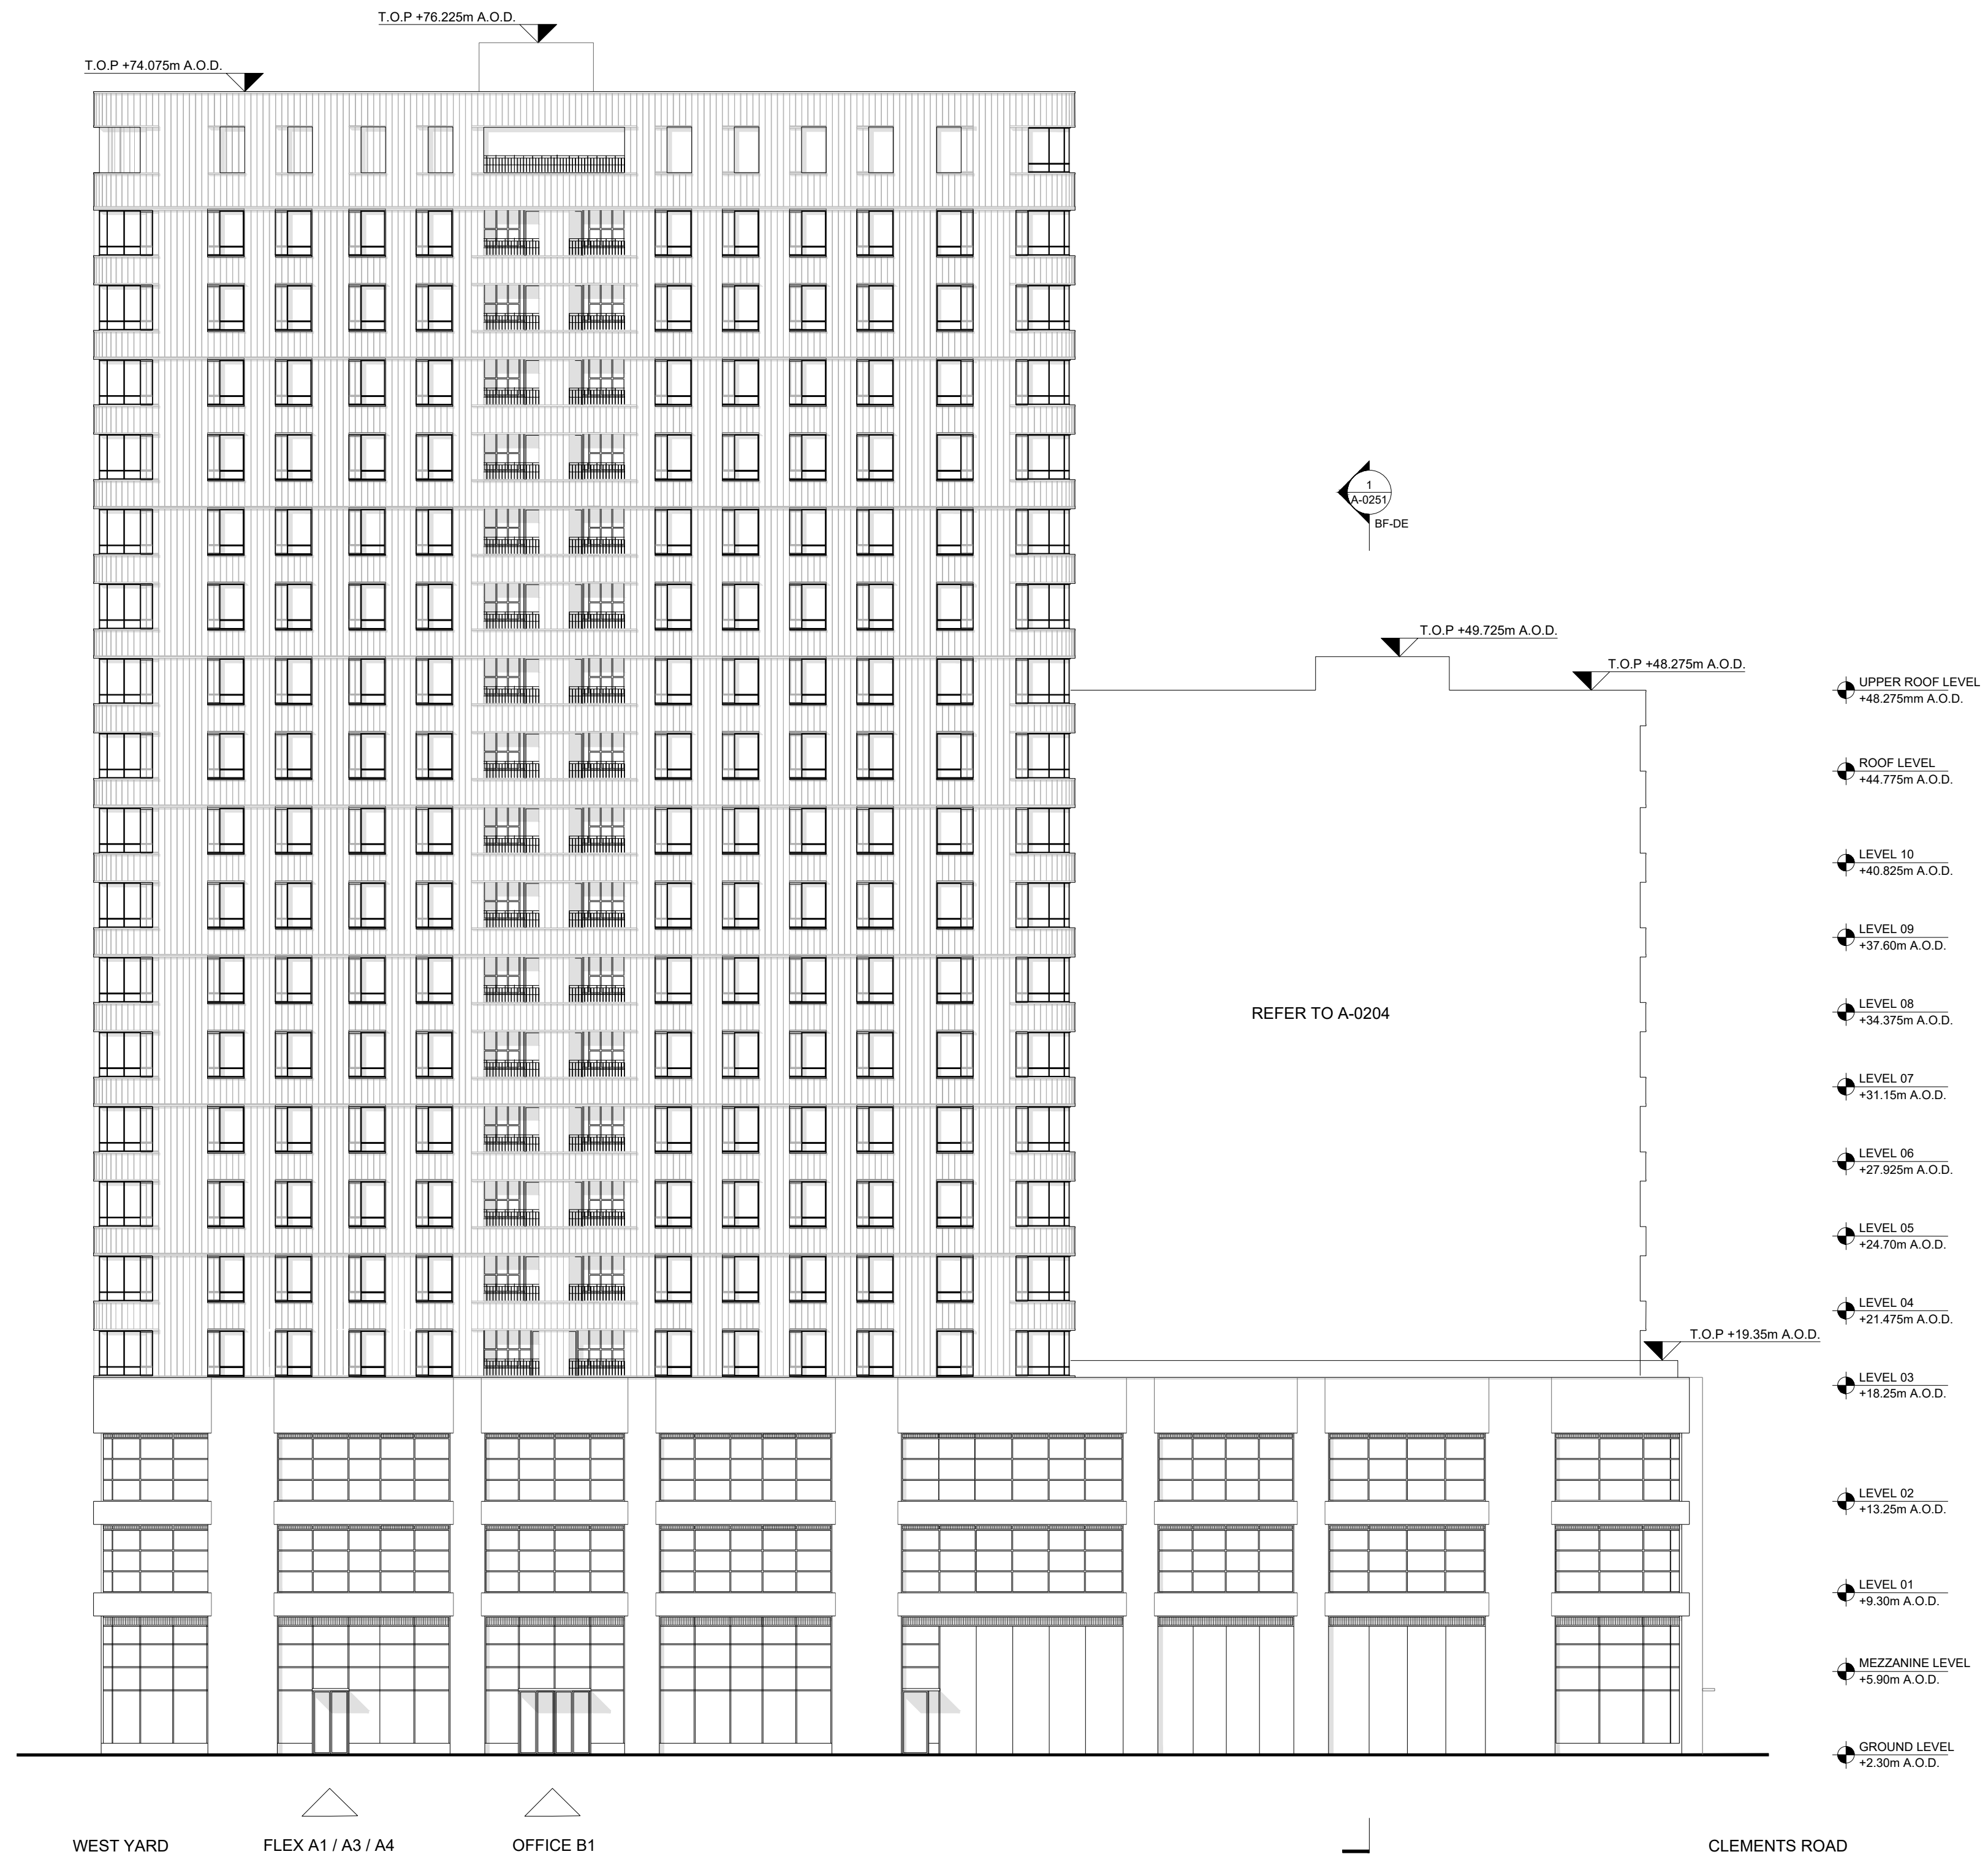

KPF

Client
Southwark GP Nominee 1 Ltd. and
Southwark GP Nominee 2 Ltd.

Structural Engineer
WSP
Tel: 020 7337 1700

MEP Engineer
Hilson Moran
Tel: 020 7940 8888


Landscape Consultant (Strategy)
Arup
Tel: 020 7636 1531

Landscape Consultant (Design)
Andy Sturgeon
Tel: 012 7367 2575

Structural Engineer (Building F)
AKT II
Tel: 020 7250 7777

UPPER ROOF LEVEL	+48.275m A.O.D.
ROOF LEVEL	+44.775m A.O.D.
LEVEL 10	+40.825m A.O.D.
LEVEL 09	+37.60m A.O.D.
LEVEL 08	+34.375m A.O.D.
LEVEL 07	+31.15m A.O.D.
LEVEL 06	+27.925m A.O.D.
LEVEL 05	+24.70m A.O.D.
LEVEL 04	+21.475m A.O.D.
LEVEL 03	+18.25m A.O.D.
LEVEL 02	+13.25m A.O.D.
LEVEL 01	+9.30m A.O.D.
MEZZANINE LEVEL	+5.90m A.O.D.
GROUND LEVEL	+2.30m A.O.D.

C	AMENDED PROPOSALS	16.09.19	
B	ADDENDUM	04.06.18	
A	ADDENDUM	19.01.18	
No.	Issue	Check	Date

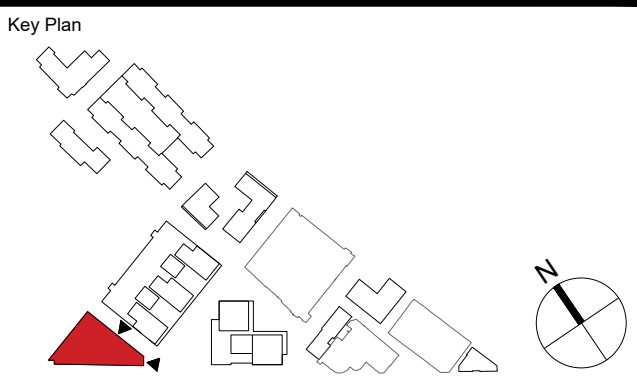

Kohn Pedersen Fox Associates (International) PA
Architects and Planning Consultants

7a Langley Street
London WC2H 9JA
England
T: +44 (0) 20 3119 5300
F: +44 (0) 20 7497 1175
<http://www.kpf.com>

Proj. No. 2607 Project Bermondsey Project

Scale 1:200 @ A1 Drawn by AH Checked by

Drawing Title and No. BF-D&E

SOUTHEAST & NORTHEAST ELEVATIONS
PROPOSED

Drawing Ref. 2607-KPF-BF01-XX-DR-ELE- Rev.

A-0203 C

© 2018 KOHN PEDERSEN FOX ASSOCIATES (INTERNATIONAL) PA. All rights reserved.
Where drawing contains Ordnance Survey data © Crown Copyright. Licence no. 10001998.