
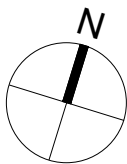
 


Filename: H:\2607_ProjecSunbeam\Drawings\CAD\Sheet\2607-KPF-BF02-04-DR-PLN-A-0024.dwg Plotted by: Hayashi, Asako Plot Time: 10/20/2017 12:38 PM

1

BF-F
ROOF PLAN - DEMOLITION ILLUSTRATIVE

SCALE: 1:200 @ A1

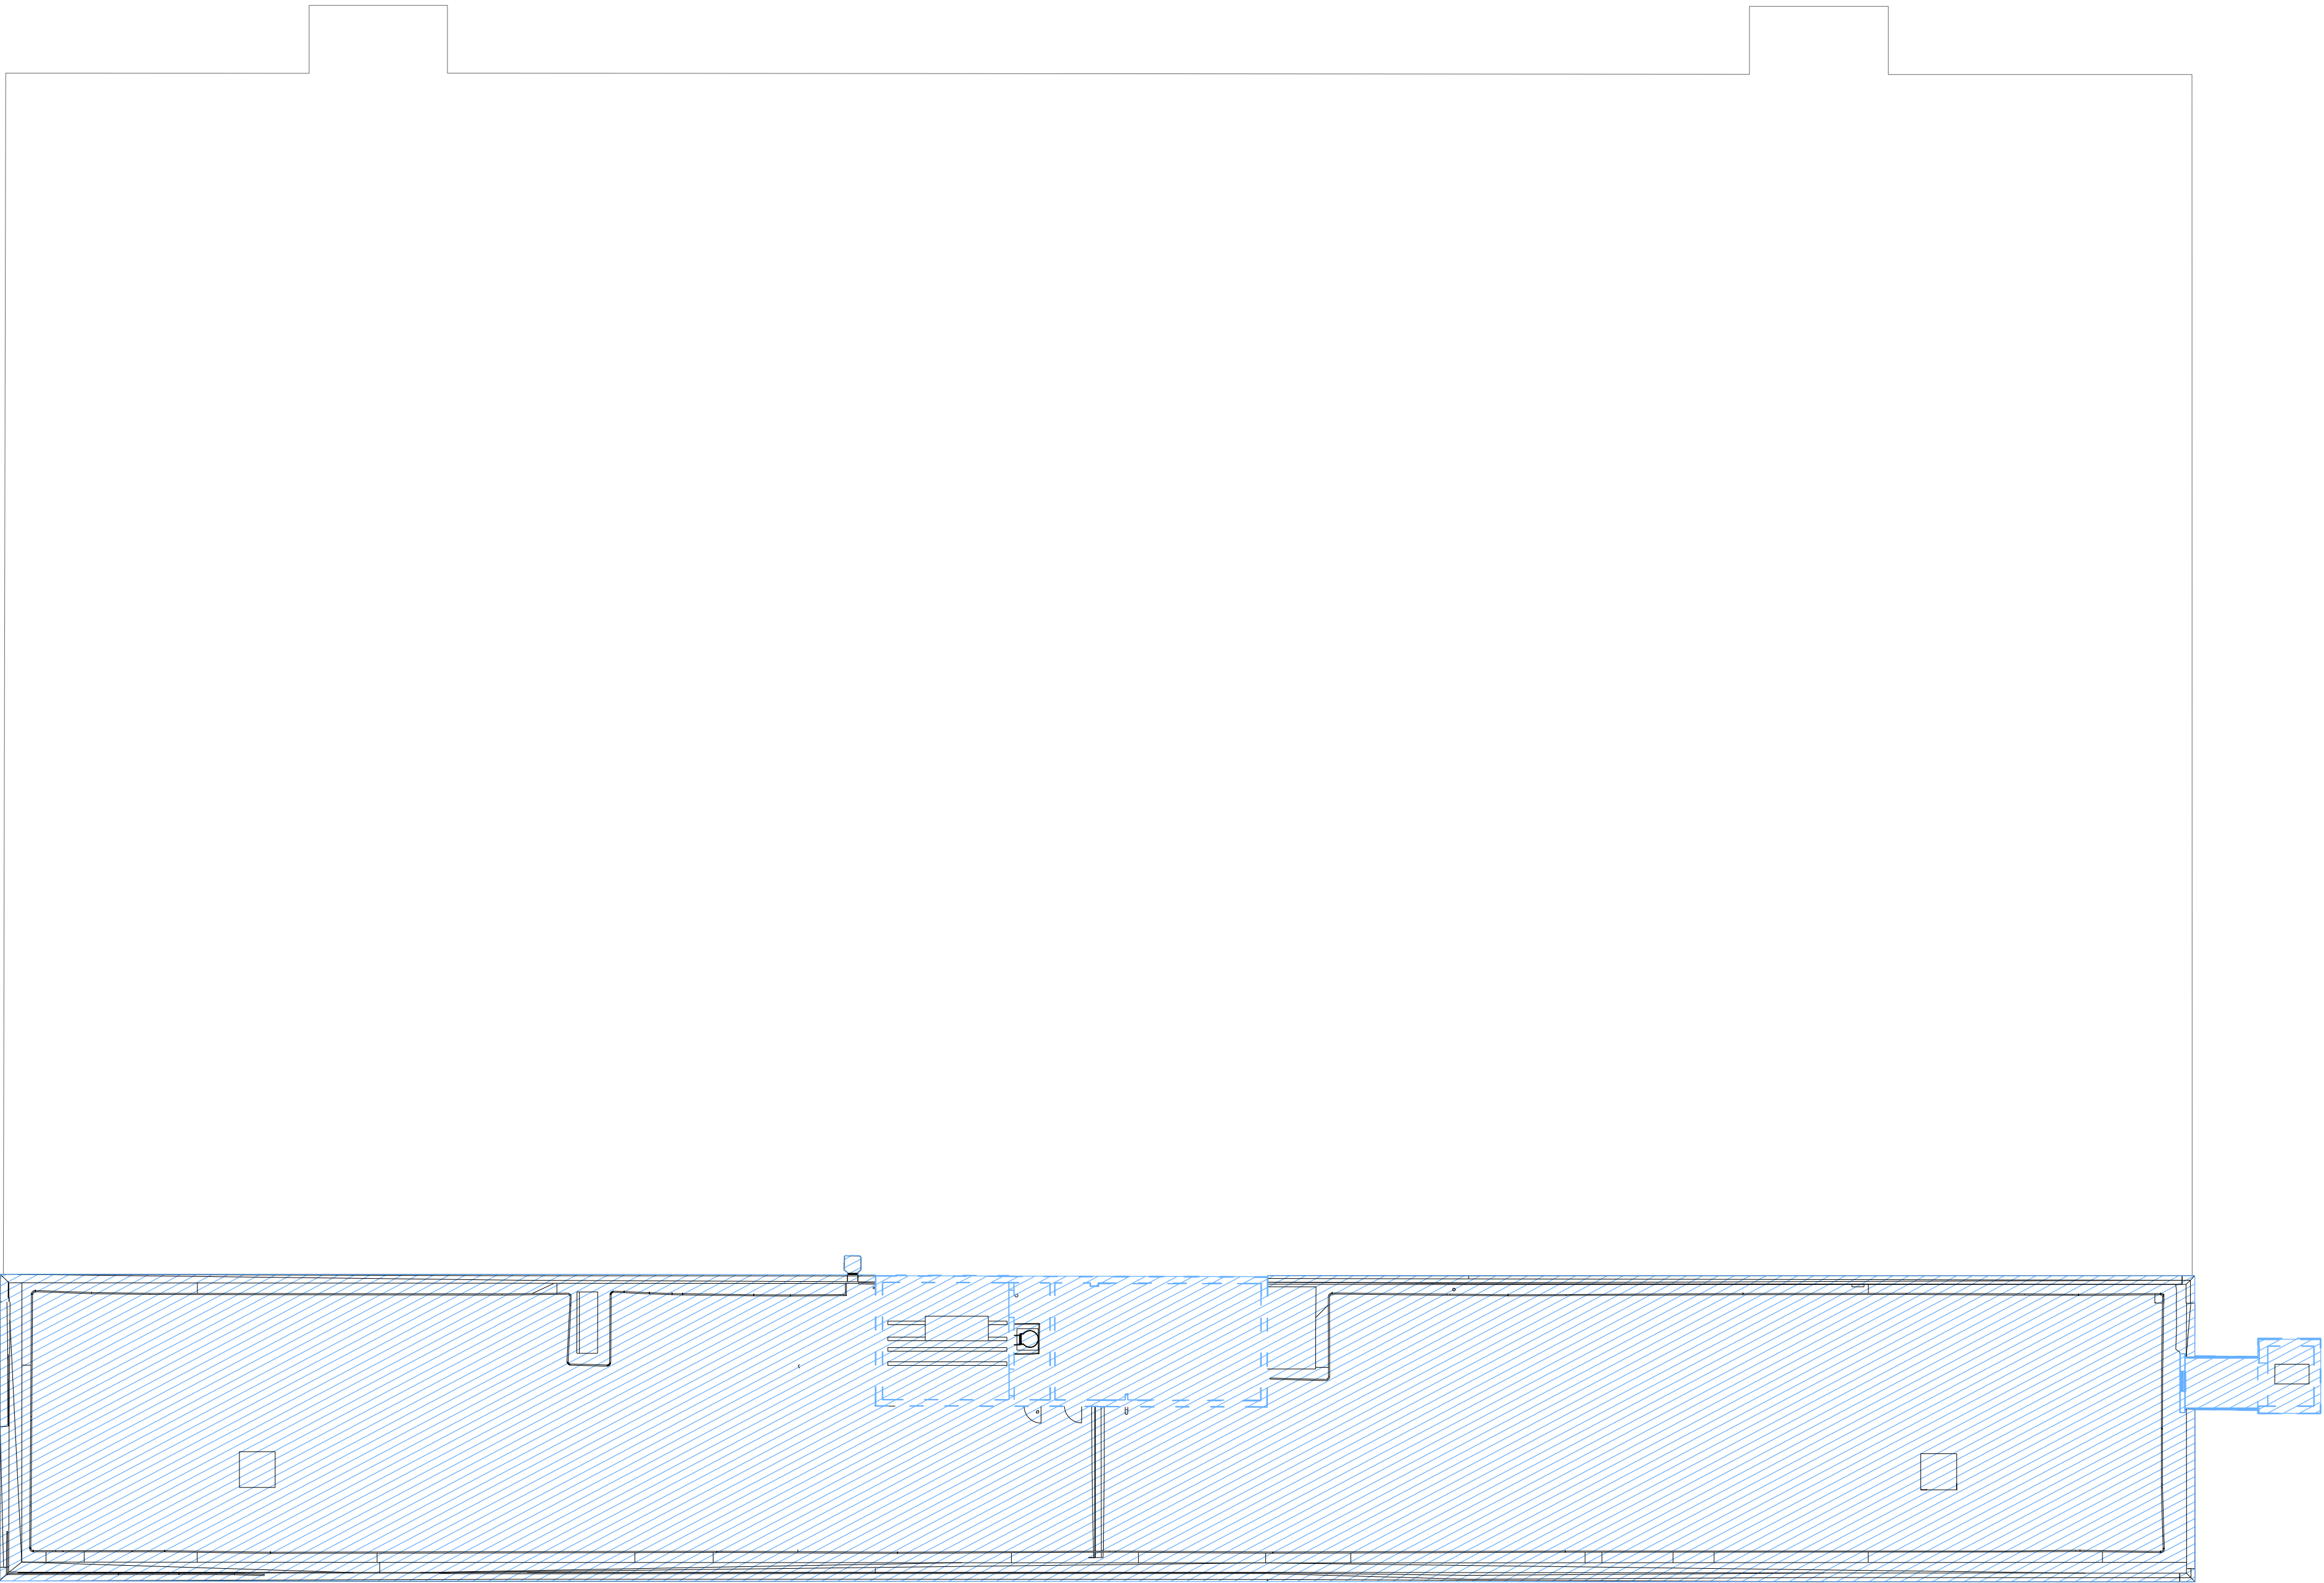

KPF

Client

Southwark GP Nominee 1 Ltd. and
Southwark GP Nominee 2 Ltd.

Structural Engineer

WSP
Tel: 207 337 1700

MEP Engineer

Hilson Moran
Tel: 207 940 8888

Landscape Consultant (Strategy)

Arup
Tel: 207 636 1531

Landscape Consultant (Design)

Andy Sturgeon
Tel: 127 367 2575


Structural Engineer (Building F)

AKT II
Tel: 207 250 7777

--- DEMOLITION OF EXISTING
WALLS

 DEMOLITION OF EXISTING
FLOOR SLABS

No.	Issue	Check	Date
-----	-------	-------	------

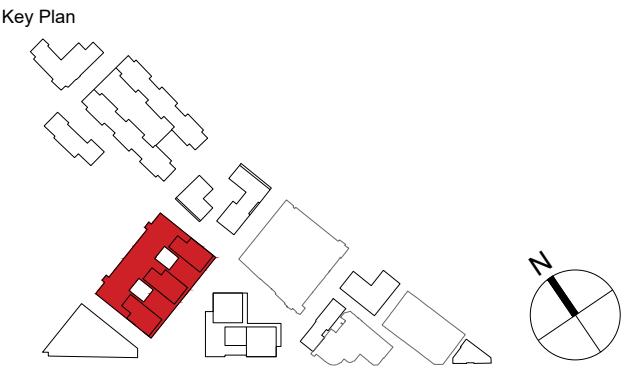

Kohn Pedersen Fox Associates

(International) PA
Architects and Planning Consultants

7a Langley Street
London WC2H 9JA
England
T: +44 (0) 20 3119 5300
F: +44 (0) 20 7497 1175
<http://www.kpf.com>

Proj. No.	Project
2607	Bermondsey Project

Scale	Drawn by	Checked by
1:200 @ A1	SC	

Drawing Title and No.

BF-F

ROOF PLAN

DEMOLITION ILLUSTRATIVE

Drawing Ref.

2607-KPF-BF02-04-DR-PLN-

A-0024

Rev.

-