



Filename: H:\2607_Project\Sunbeam\Drawings\CAD\Sheet\2607-KPF-BF02-XX-DR-ELE-A-0031.dwg Plotted by: Hayashi, Asako Plot Time: 10/20/2017 12:38 PM

1

BF-F

SOUTHEAST ELEVATION - DEMOLITION ILLUSTRATIVE

SCALE: 1:200 @ A1

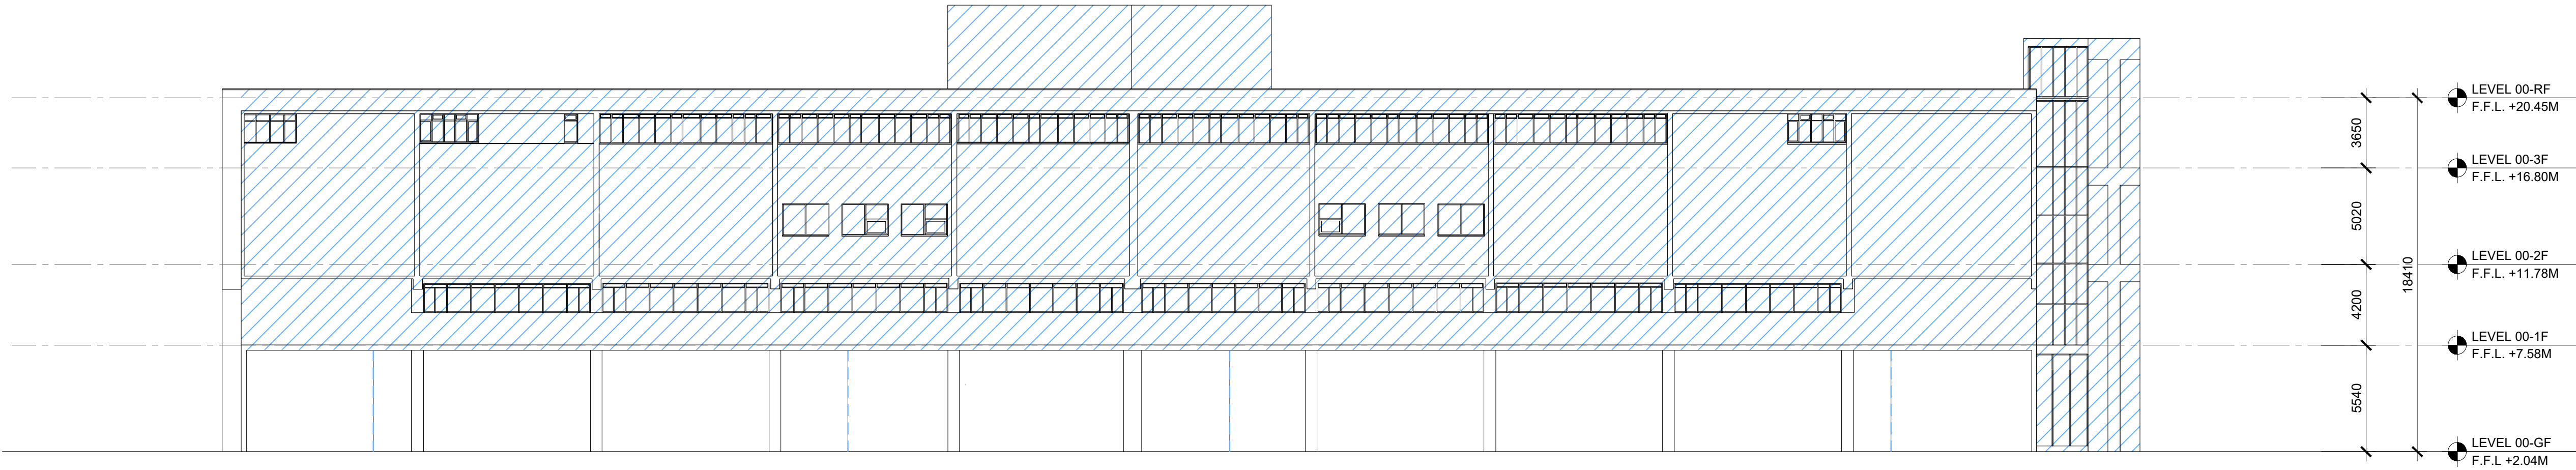 

KPF

Client
Southwark GP Nominee 1 Ltd. and
Southwark GP Nominee 2 Ltd.

Structural Engineer
WSP
Tel: 207 337 1700


MEP Engineer
Hilson Moran
Tel: 207 940 8888

Landscape Consultant (Strategy)
Arup
Tel: 207 636 1531

Landscape Consultant (Design)
Andy Sturgeon
Tel: 127 367 2575

Structural Engineer (Building F)
AKT II
Tel: 207 250 7777

No.	Issue	Check	Date
-----	-------	-------	------

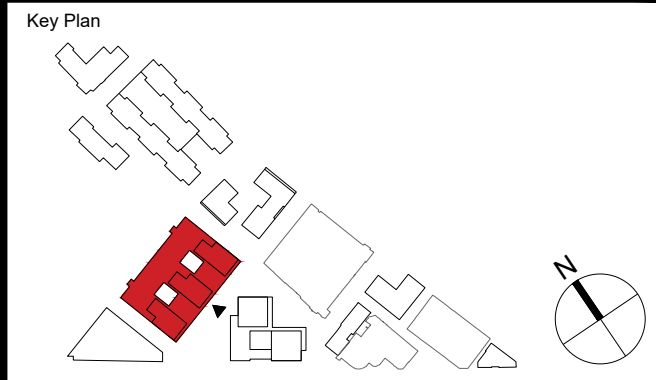

**Kohn Pedersen Fox Associates
(International) PA**
Architects and Planning Consultants

7a Langley Street
London WC2H 9JA
England
T: +44 (0) 20 3119 5300
F: +44 (0) 20 7497 1175
<http://www.kpf.com>

Proj. No.	Project
2607	Bermondsey Project

Scale	Drawn by	Checked by
1:200 @ A1		

Drawing Title and No.
BF-F
SOUTHEAST ELEVATION
DEMOLITION ILLUSTRATIVE

Drawing Ref.	Rev.
2607-KPF-BF02-XX-DR-ELE-	-
A-0031	