


Filename: H:\2607_Project\Sunbeam\Drawings\CAD\Sheet\2607-KPF-BF02-XX-DR-ELE-A-0204.dwg Plotted by: Ascioglu Bekir Plot Time: 9/11/2019 5:21 PM

1

NORTHEAST ELEVATION

SCALE: 1:200

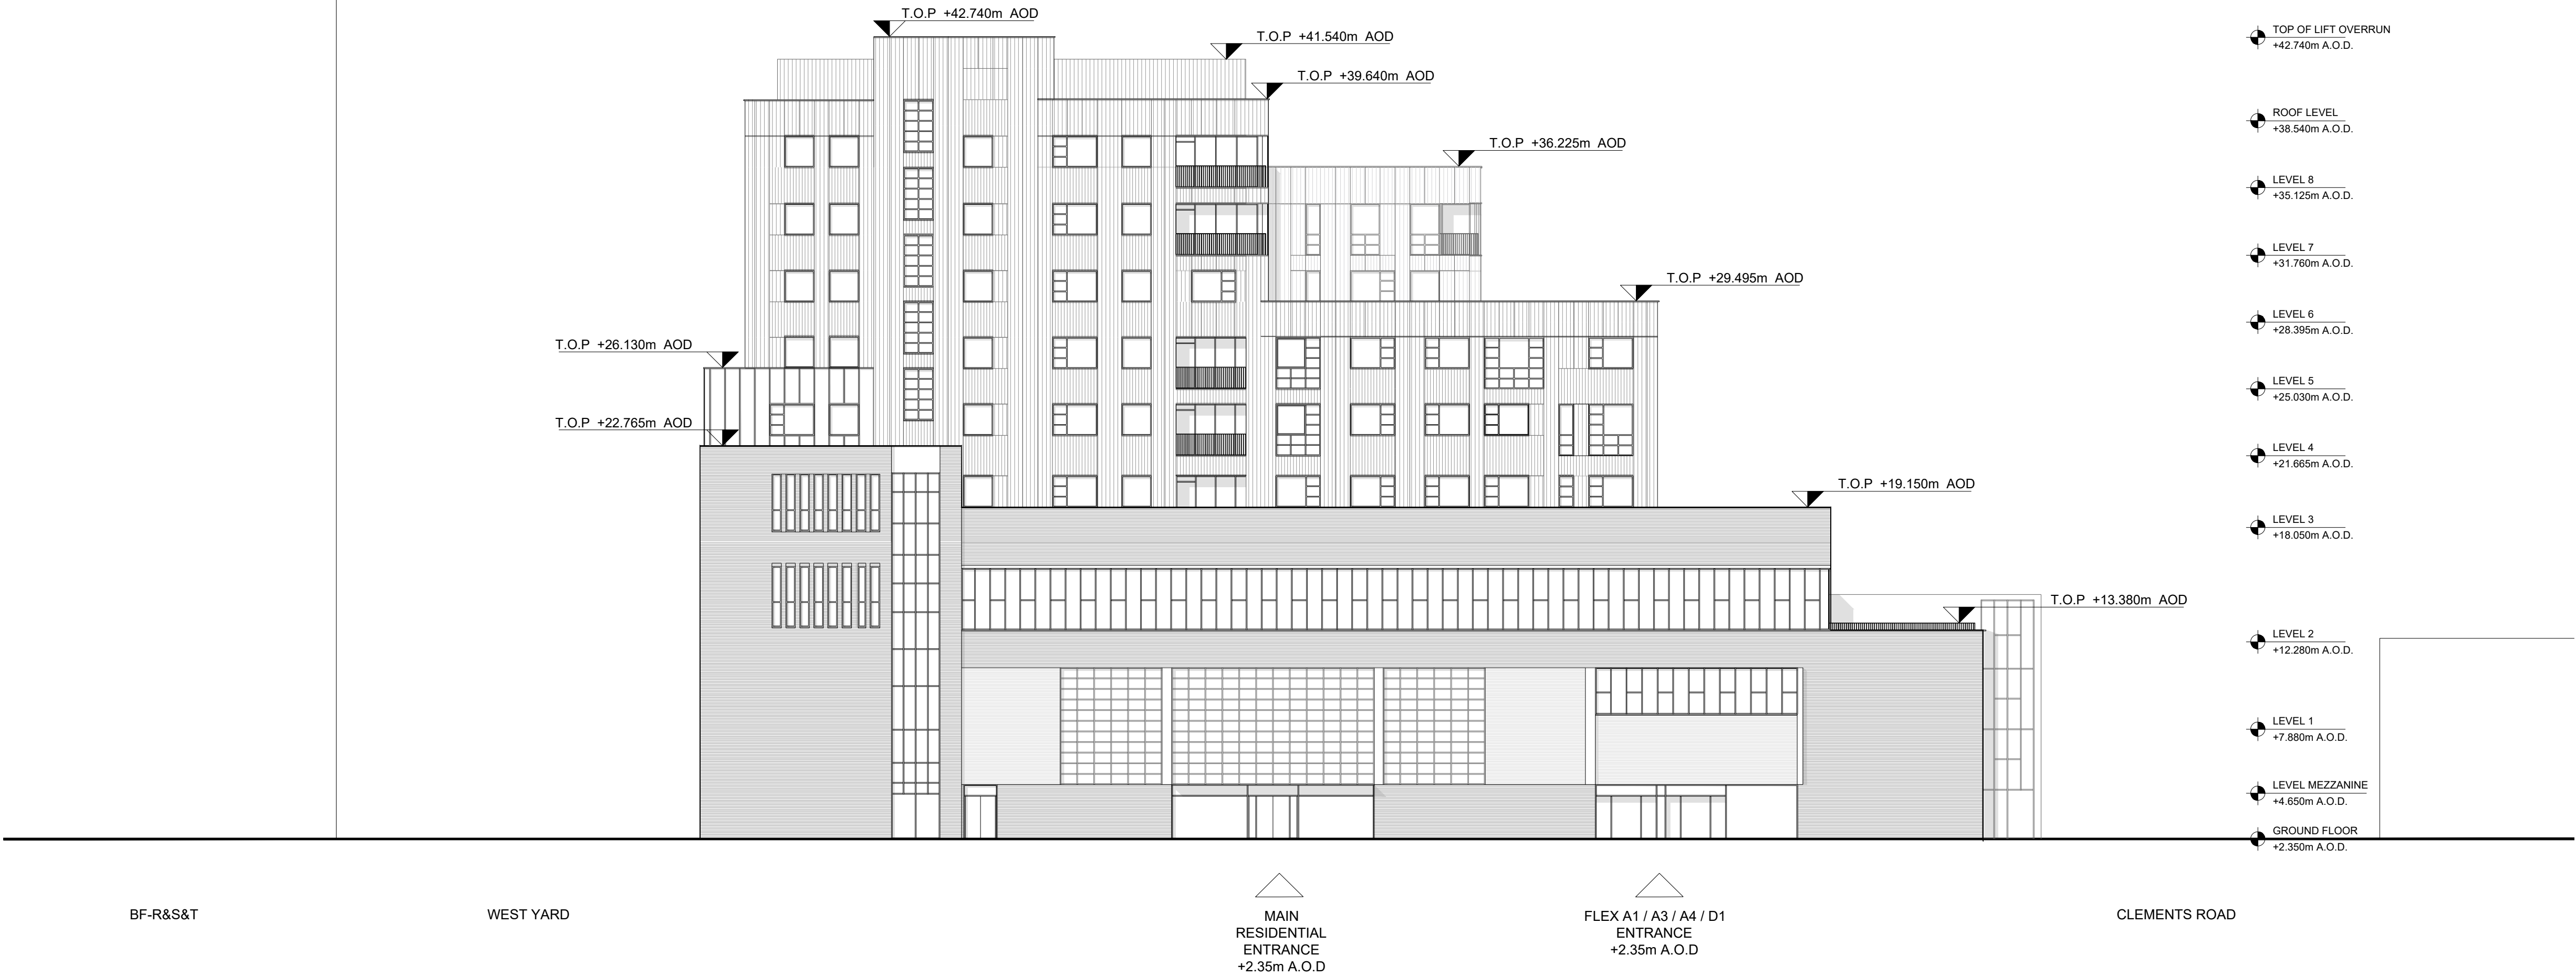

KPF

Client
Southwark GP Nominee 1 Ltd. and
Southwark GP Nominee 2 Ltd.

Structural Engineer
WSP
Tel: 020 7337 1700


MEP Engineer
Hilson Moran
Tel: 020 7940 8888

Landscape Consultant (Strategy)
Arup
Tel: 020 7636 1531

Landscape Consultant (Design)
Andy Sturgeon
Tel: 012 7367 2575

Structural Engineer (Building F)
AKT II
Tel: 020 7250 7777

TOP OF LIFT OVERRUN	+42.740m A.O.D.
ROOF LEVEL	+38.540m A.O.D.
LEVEL 8	+35.125m A.O.D.
LEVEL 7	+31.760m A.O.D.
LEVEL 6	+28.395m A.O.D.
LEVEL 5	+25.030m A.O.D.
LEVEL 4	+21.665m A.O.D.
LEVEL 3	+18.050m A.O.D.
LEVEL 2	+12.280m A.O.D.
LEVEL 1	+7.880m A.O.D.
LEVEL MEZZANINE	+4.650m A.O.D.
GROUND FLOOR	+2.350m A.O.D.

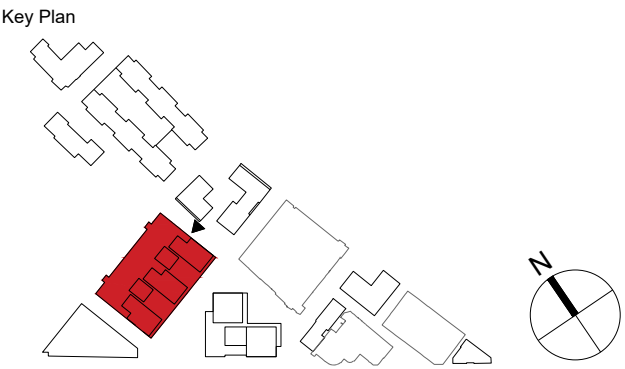

**Kohn Pedersen Fox Associates
(International) PA**
Architects and Planning Consultants

7a Langley Street
London WC2H 9JA
England
T: +44 (0) 20 3119 5300
F: +44 (0) 20 7497 1175
<http://www.kpf.com>

Proj. No.	Project	
2607	Bermondsey Project	
Scale	Drawn by	Checked by
1:200@A1	AH	
Drawing Title and No.		
BF-F		
NORTHEAST ELEVATION		
PROPOSED		
Drawing Ref.	Rev.	
2607-KPF-BF02-XX-DR-ELE-		
A-0204	A	