


Structural Engineer
WSP
Tel: 020 7337 1700

MEP Engineer
Hilson Moran
Tel: 020 7940 8888

Landscape Consultant (Strategy)
Arup
Tel: 020 7636 1531

Landscape Consultant (Design)
Andy Sturgeon
Tel: 012 7367 2575

Structural Engineer (Building F
AKT II
Tel: 020 7250 7777

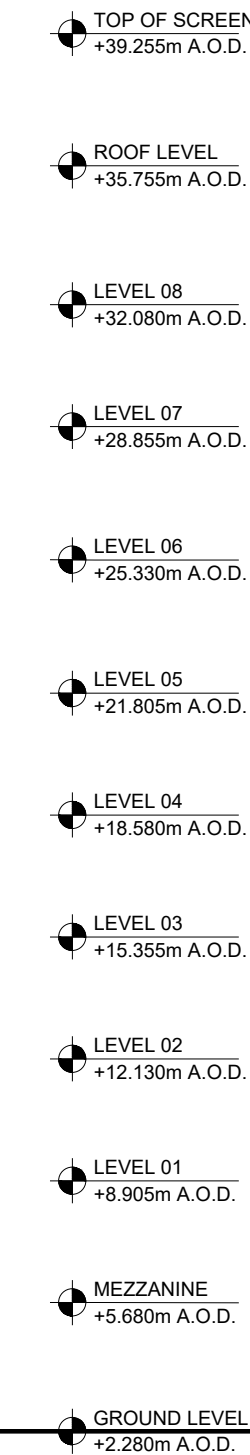

C	AMENDED PROPOSALS	16.09.
B	ADDENDUM	04.06.
A	ADDENDUM	19.01.

A key plan map of the study area, showing a network of streets. A specific area is highlighted in red, indicating the location of the study area. A north arrow is present in the bottom right corner.

**Kohn Pedersen Fox Associates
(International) PA**
Architects and Planning Consultants

7a Langley Street
London WC2H 9JA
England
T: +44 (0) 20 3119 5300
F: +44 (0) 20 7497 1175
<http://www.kpf.com>

Proj. No.	Project		
2607	Bermondsey Project		
Scale	Drawn by		Checked by
1:200 @ A1	CG		

Drawing Title and No

NORTHWEST ELEVATION
PROPOSED

Drawing Ref.
2607-KPF-BF03-XX-DR-ELE-

Rev

A-0209

C