


1

BF-RS&T
SOUTHEAST ELEVATION

SCALE: 1:200 @ A1

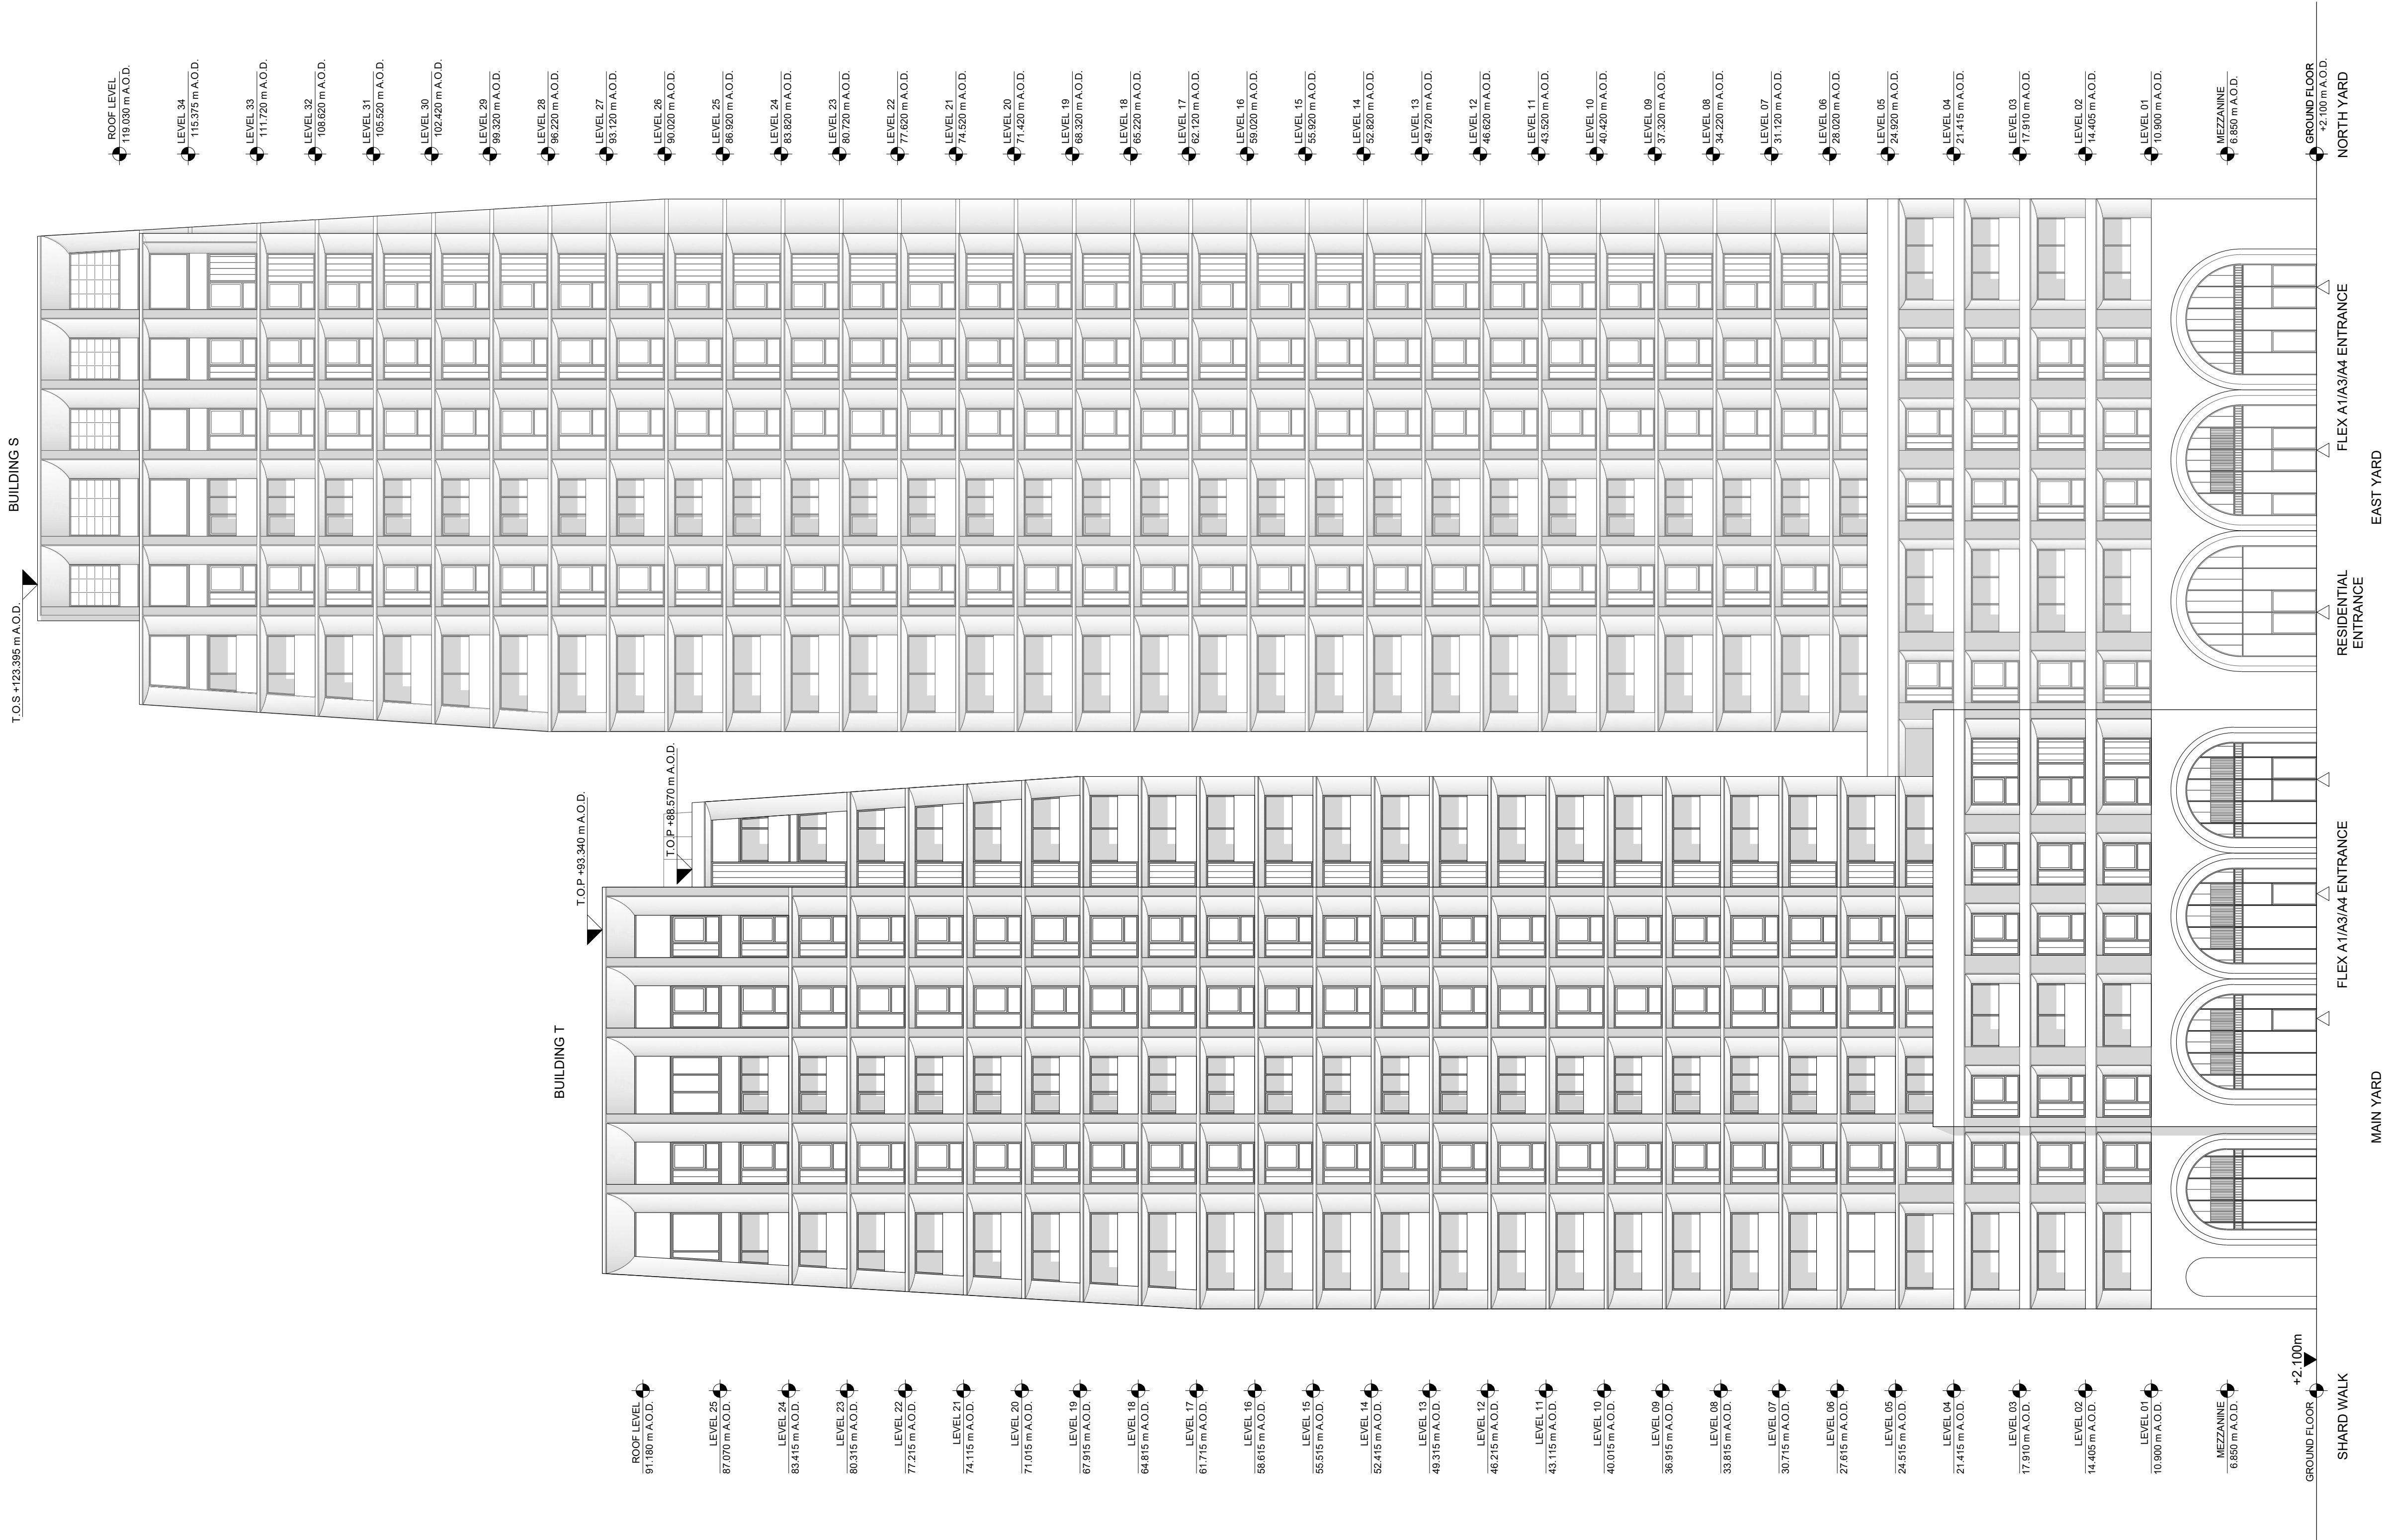

Client
Southwark GP Nominee 1 Ltd. and
Southwark GP Nominee 2 Ltd.

Structural Engineer
WSP
Tel: 020 7337 1700


MEP Engineer
Hilson Moran
Tel: 020 7940 8888

Landscape Consultant (Strategy)
Arup
Tel: 020 7636 1531

Landscape Consultant (Design)
Andy Sturgeon
Tel: 012 7367 2575

Structural Engineer (Building F)
AKT II
Tel: 020 7250 7777

C	AMENDED PROPOSALS	16.09.19
B	ADDENDUM	04.06.18
A	ADDENDUM	19.01.18
No.	Issue	Check Date

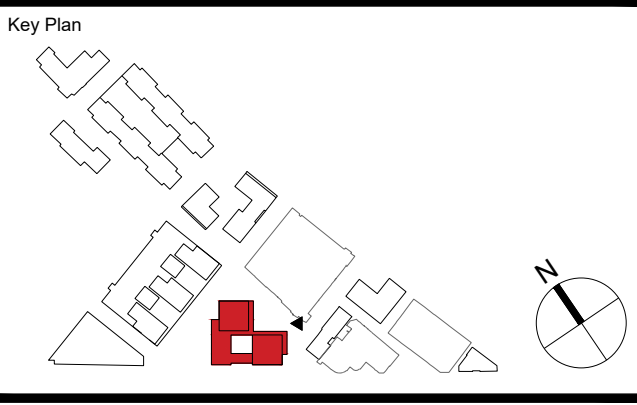

Kohn Pedersen Fox Associates (International) PA
Architects and Planning Consultants

7a Langley Street
London WC2H 9JA
England
T: +44 (0) 20 3119 5300
F: +44 (0) 20 7497 1175
<http://www.kpf.com>

Proj. No. 2607
Project Bermondsey Project
Scale 1:200@A1
Drawn by BA
Checked by PS

Drawing Title and No.
BF-RS&T
SOUTHEAST ELEVATION
PROPOSED

Drawing Ref. 2607-KPF-BF04-XX-DR-ELE-
A-0204
Rev. C