





Filename: H:\2607\_Project\Sunbeam\Drawings\CAD\Sheet\2607-KPF-BF07-XX-DR-PLN-A-01.dwg Plotted by: Asciglu, Bekir Plot Time: 9/11/2019 5:55 PM

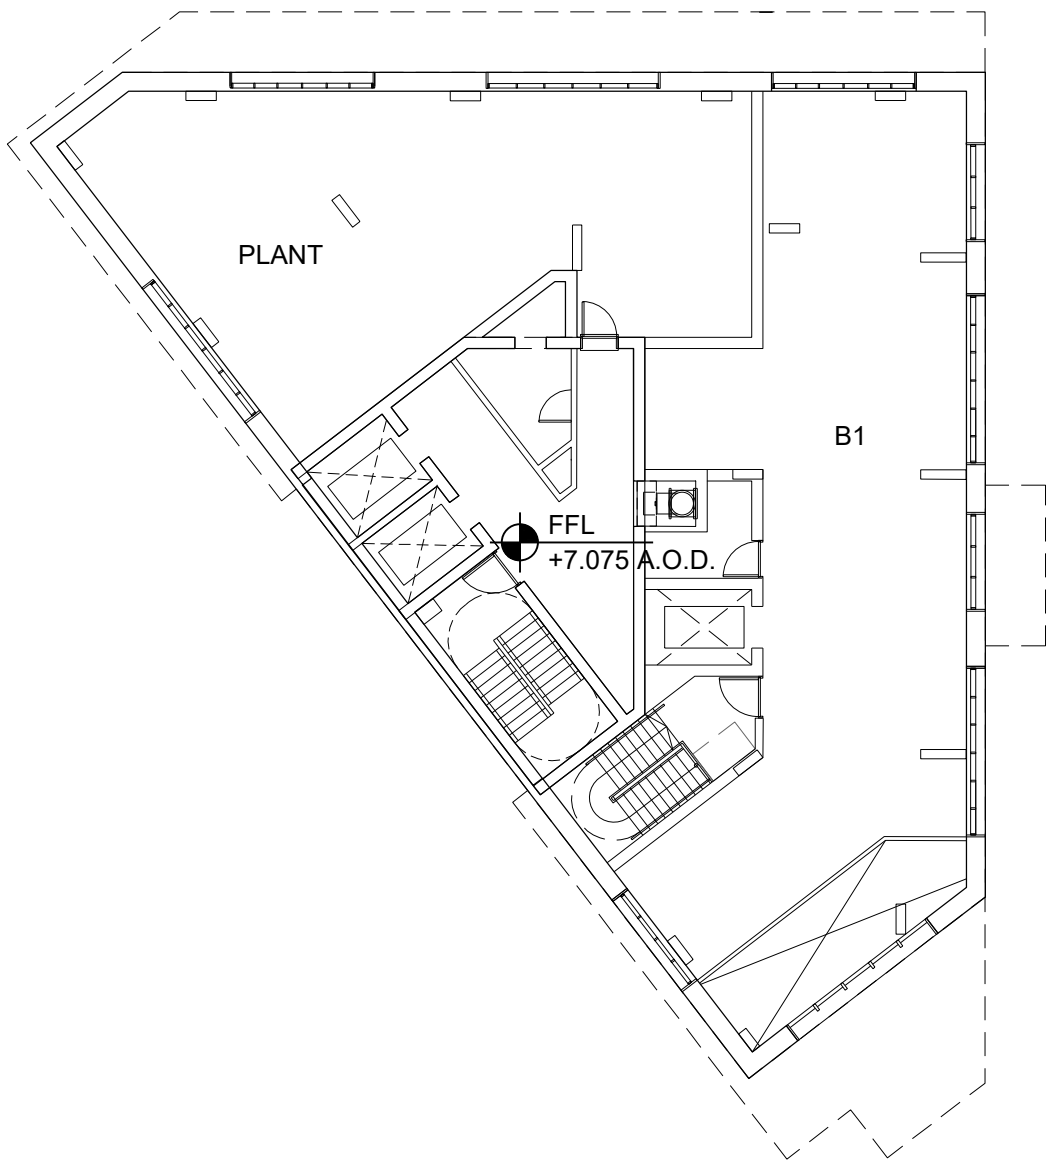

1 BF-W  
MEZZANINE FLOOR PLAN  
SCALE: 1:200 @ A1

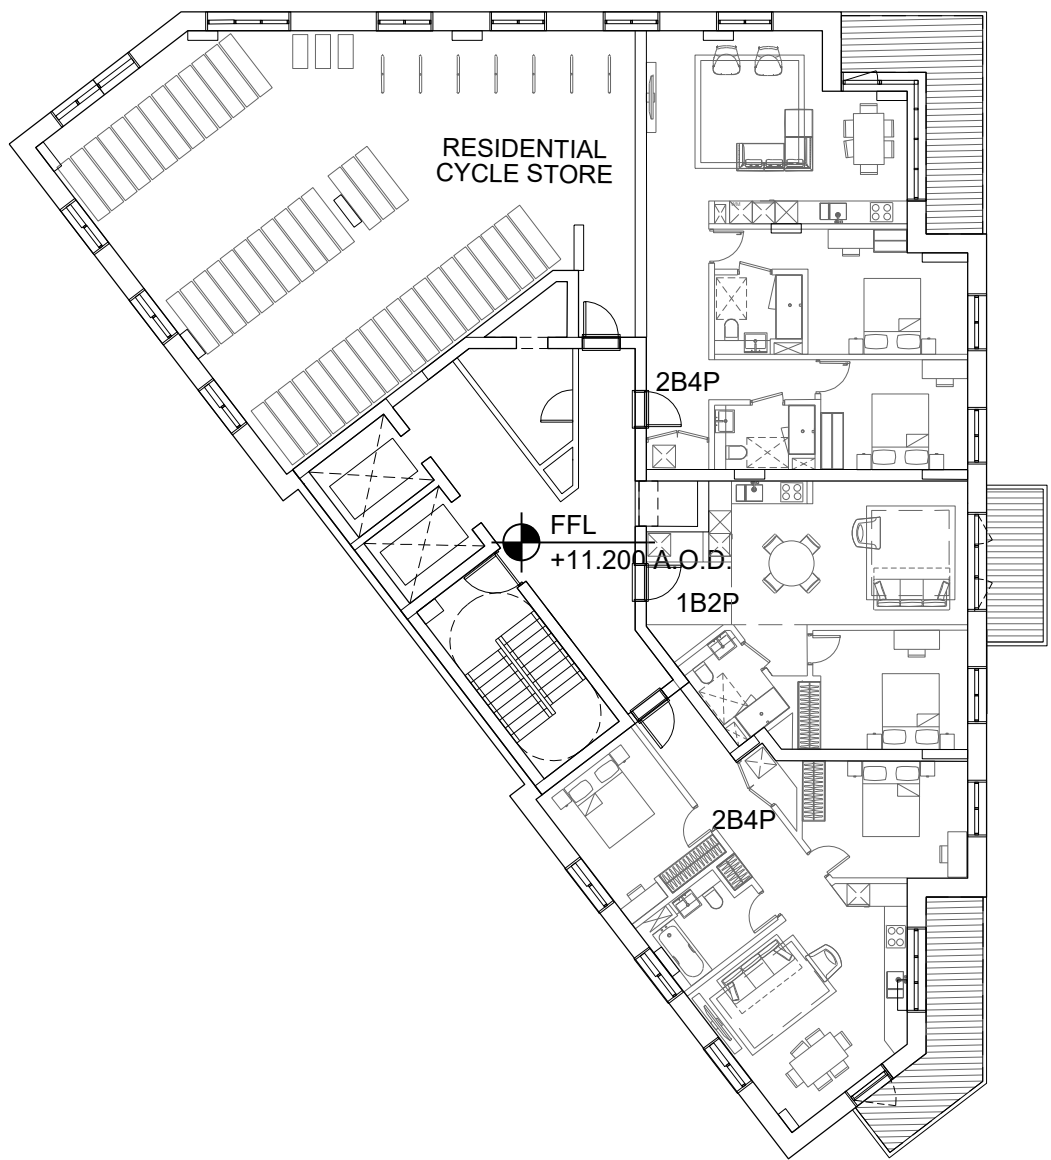

2 BF-W  
LEVEL 01 FLOOR PLAN  
SCALE: 1:200 @ A1

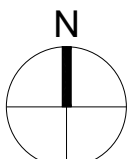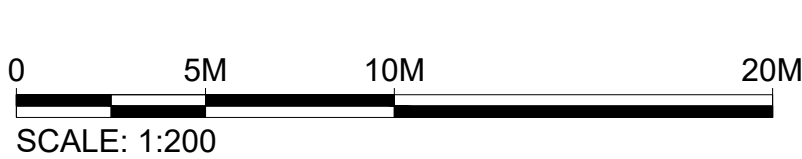

**Client**  
Southwark GP Nominee 1 Ltd. and  
Southwark GP Nominee 2 Ltd.

**Structural Engineer**  
WSP  
Tel: 020 7337 1700

**MEP Engineer**  
Hilson Moran  
Tel: 020 7940 8888


**Landscape Consultant (Strategy)**  
Arup  
Tel: 020 7636 1531

**Landscape Consultant (Design)**  
Andy Sturgeon  
Tel: 012 7367 2575

**Structural Engineer (Building F)**  
AKT II  
Tel: 020 7250 7777

C	AMENDED PROPOSALS	16.09.19
B	ADDENDUM	18.06.04
A	ADDENDUM	19.01.18

No.	Issue	Check	Date
-----	-------	-------	------

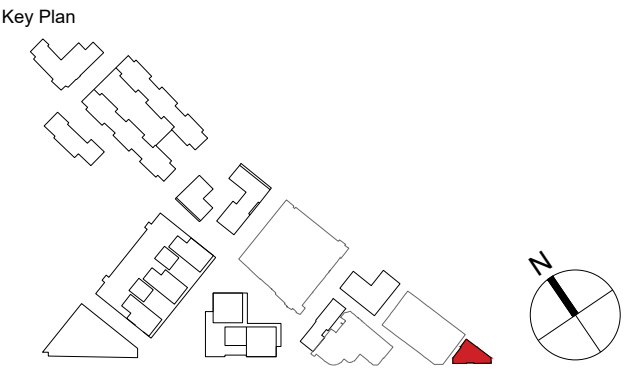

**Kohn Pedersen Fox Associates  
(International) PA**  
Architects and Planning Consultants  
  
7a Langley Street  
London WC2H 9JA  
England  
T: +44 (0) 20 3119 5300  
F: +44 (0) 20 7497 1175  
<http://www.kpf.com>

Proj. No. Project  
**2607 Bermondsey Project**

Scale	Drawn by	Checked by
1:200 @ A1	AH	

Drawing Title and No.  
BF-W  
MEZZANINE & L01 FLOOR PLANS  
PROPOSED

Drawing Ref.	Rev.
2607-KPF-BF07-XX-DR-PLN- <b>A-0101</b>	<b>C</b>