


Filename: H:\2607_Project\Bunbeam\Drawings\CAD\Sheet\2607-KPF-MPLN-04-DR-PLN-A-0074.dwg Plotted by: Ascoglu, Belar Plot Time: 9/12/2019 2:18 PM

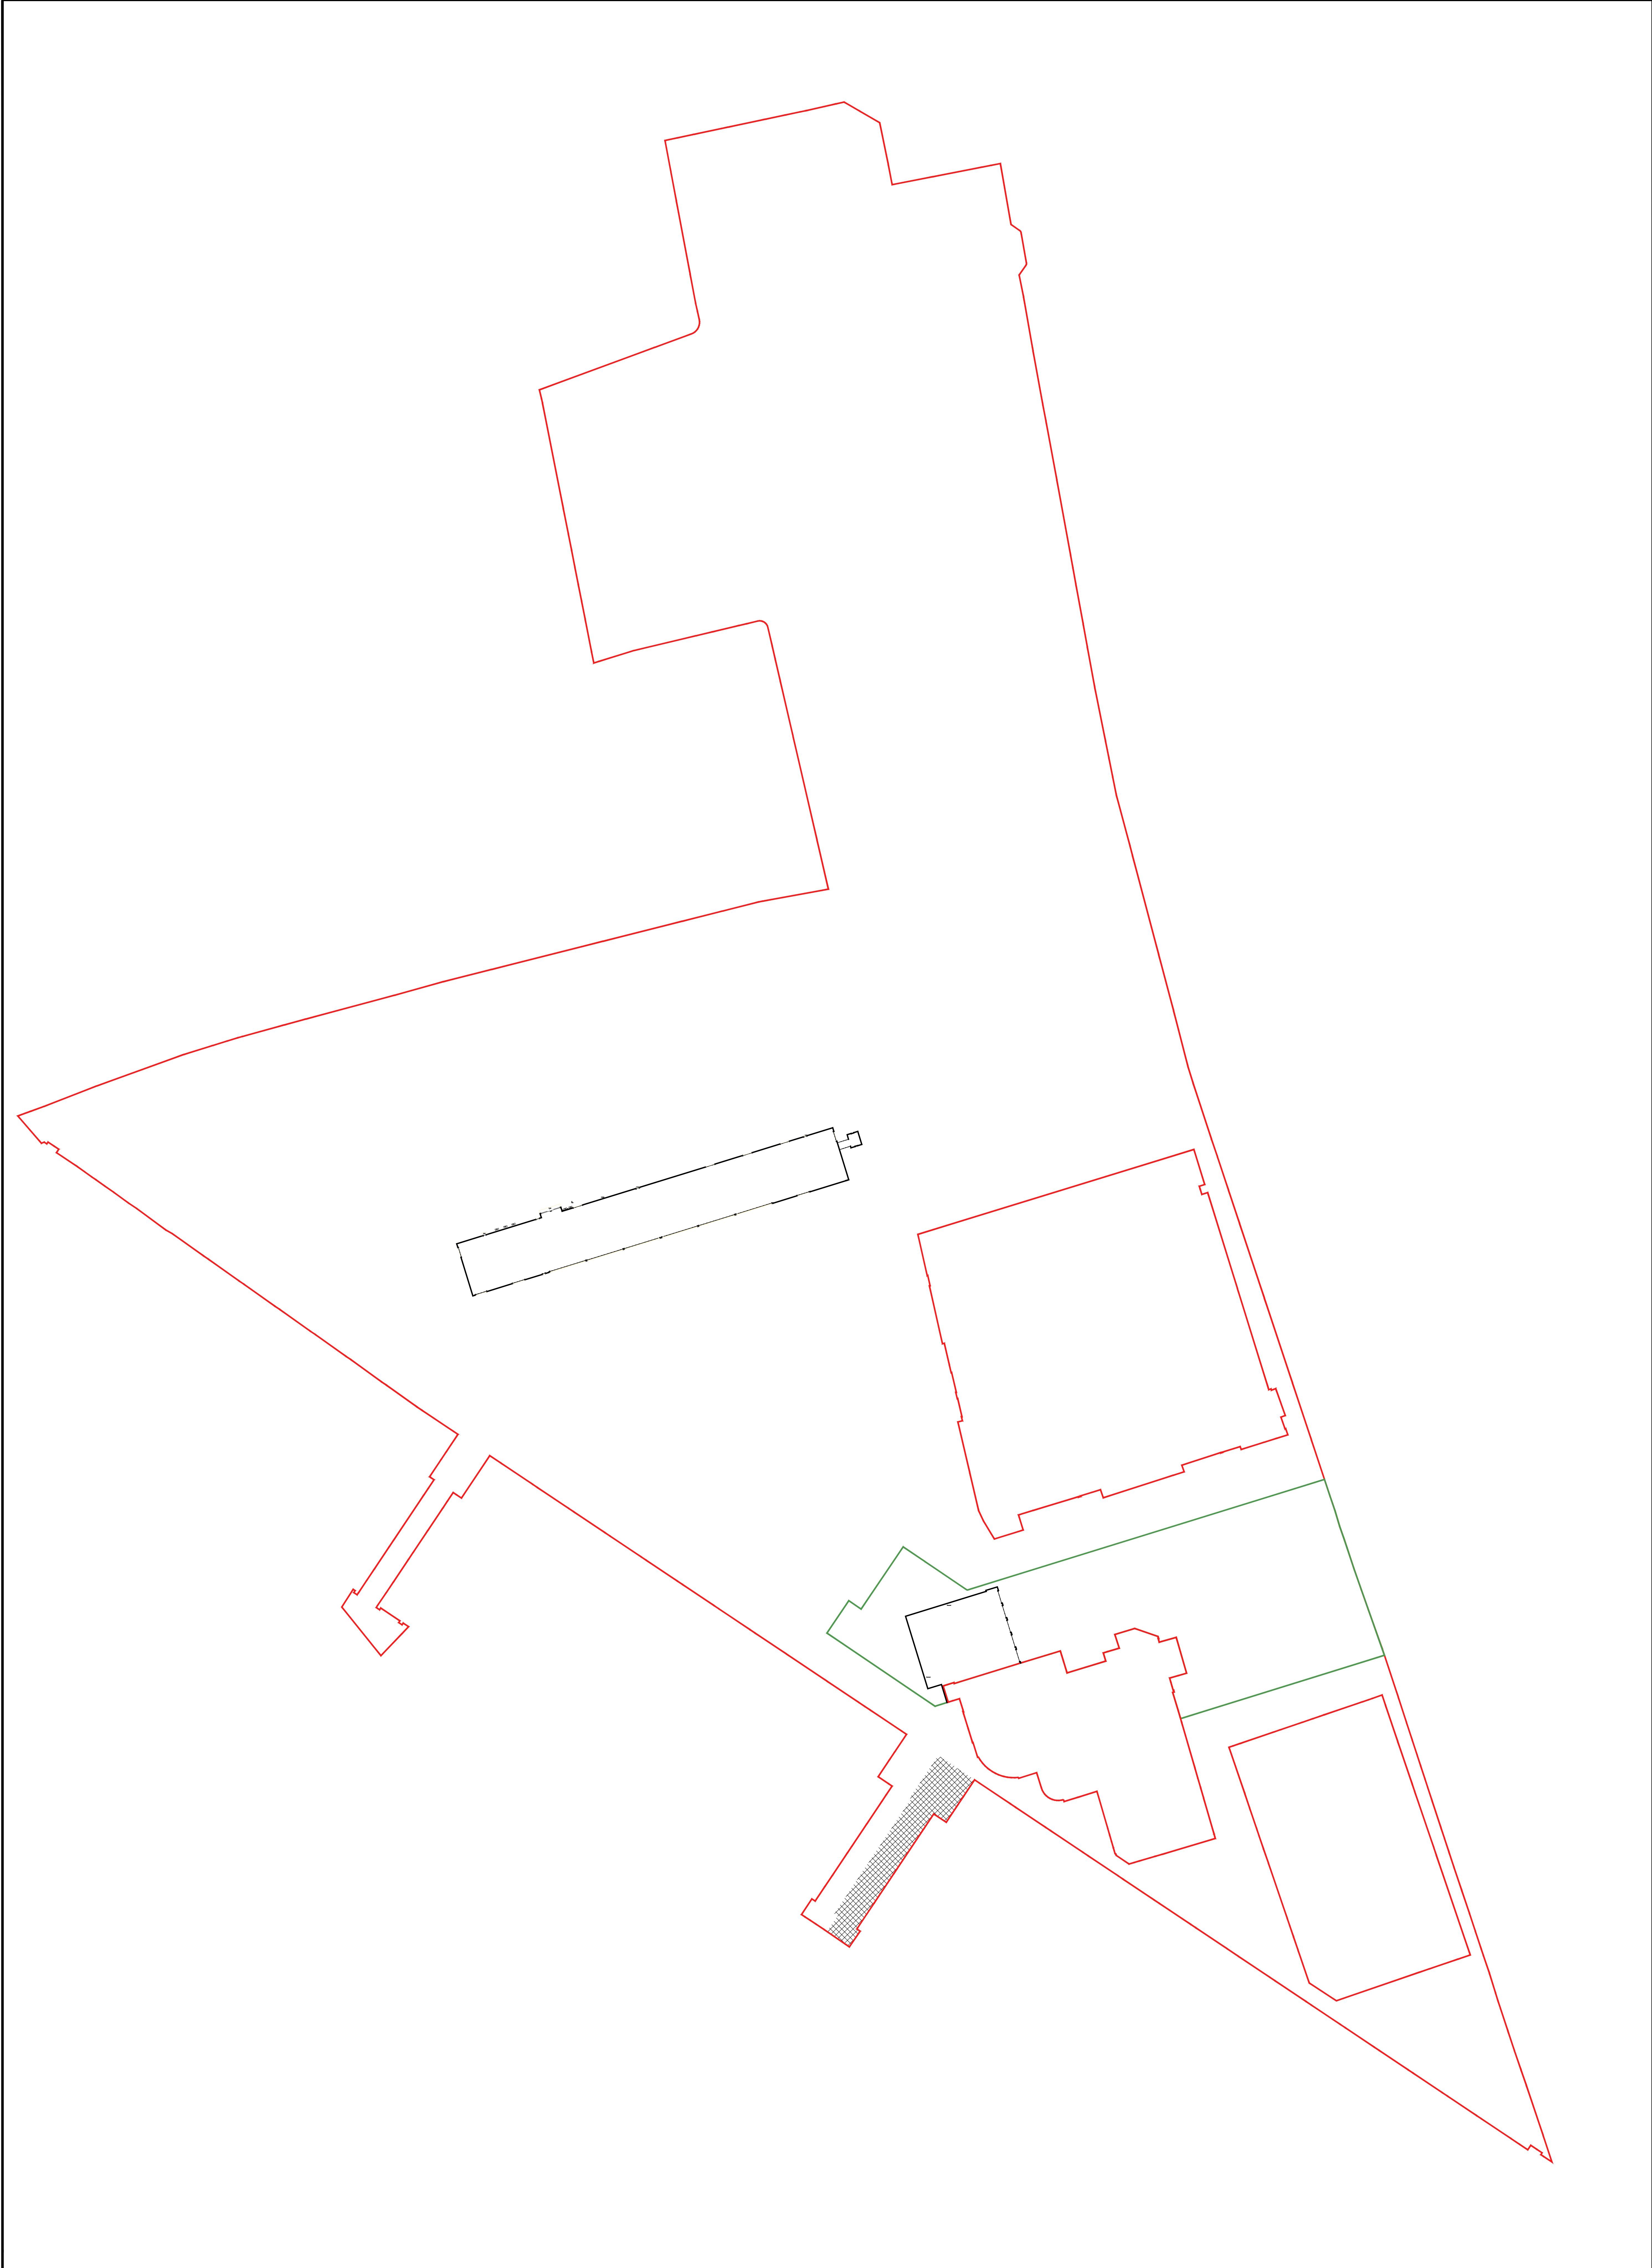

<div><div>Bermondsey Project</div><div><div>Client</div><div>Southwark GP Nominee 1 Ltd. and Southwark GP Nominee 2 Ltd.</div></div></div>	<div><div><div>KPF</div><div>Kohn Pedersen Fox Associates (International) PA</div><div>Architects and Planning Consultants</div><div>7a Langley Street, London WC2H 9JA</div><div>T: +44 (0) 20 3119 5300</div><div>http://www.kpf.com</div></div></div>	<div><div><div>Structural Engineer</div><div>WSP - Tel: 207 337 1700</div><div>MEP Engineer</div><div>Hilson Moran - Tel: 207 940 8888</div><div>Landscape Consultant (Strategy)</div><div>Arup - Tel: 207 636 1531</div><div>Landscape Consultant (Design)</div><div>Andy Sturgeon - Tel: 127 367 2575</div><div>Structural Engineer (Building F)</div><div>AKT II - Tel: 207 250 7777</div></div></div>	<div><div>Key Plan</div><div></div><div><div>Notes</div><div><div>OUTLINE COMPONENT</div></div><div><div>012.5M25M50M</div><div>SCALE: 1:500</div></div></div></div>	<div><div><div>Notes</div><div></div></div></div>	<div><div><div>Proj. No.</div><div>2607</div></div><div><div>Project</div><div>Bermondsey Project</div></div><div><div>Scale</div><div>1:500 @ A0</div></div><div><div>Drawing Title and No.</div><div>LEVEL 04 FLOOR PLAN EXISTING</div></div><div><div>Drawing Ref.</div><div>2607-KPF-MPLN-04-DR-PLN-A-0074</div></div><div><div>Rev.</div><div>A</div></div></div>
--	--	---	--	---	--