

**Client**  
Southwark GP Nominee 1 Ltd. and  
Southwark GP Nominee 2 Ltd.


**Structural Engineer**  
WSP  
Tel: 207 337 1700

**MEP Engineer**  
Hilson Moran  
Tel: 207 940 8888


**Landscape Consultant (Strategy)**  
Arup  
Tel: 207 636 1531

**Landscape Consultant (Design)**  
Andy Sturgeon  
Tel: 127 367 2575


**Structural Engineer (Building F)**  
AKT II  
Tel: 207 250 7777

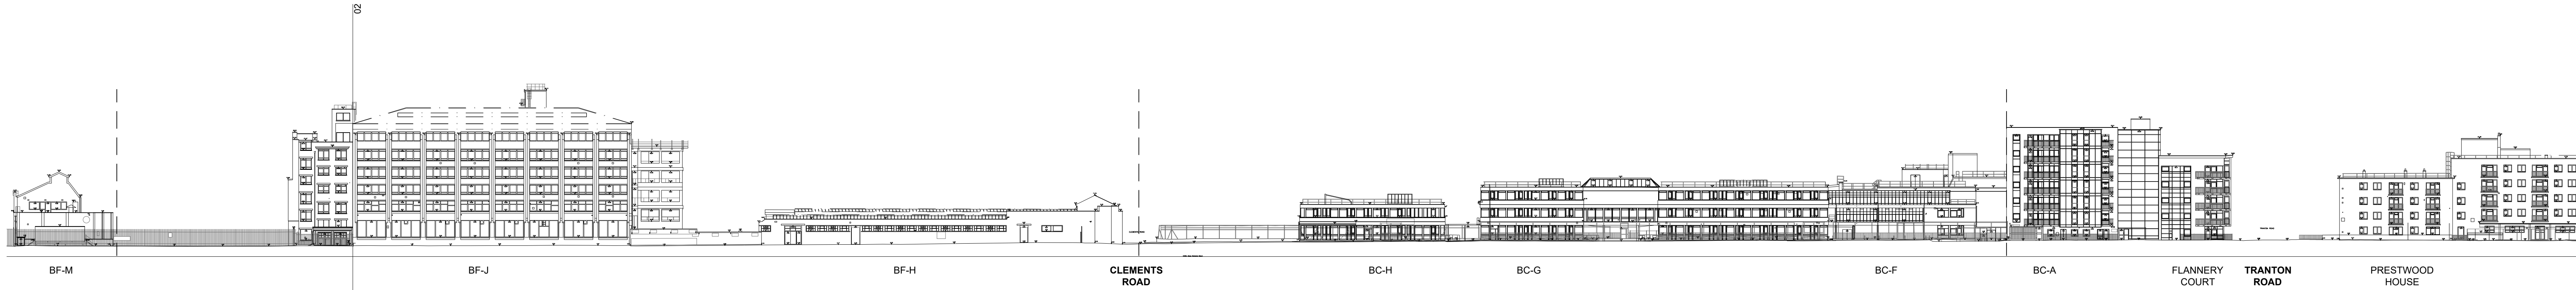


1 DRUMMOND ROAD ELEVATION - EXISTING  
SCALE: 1:500 @ A0

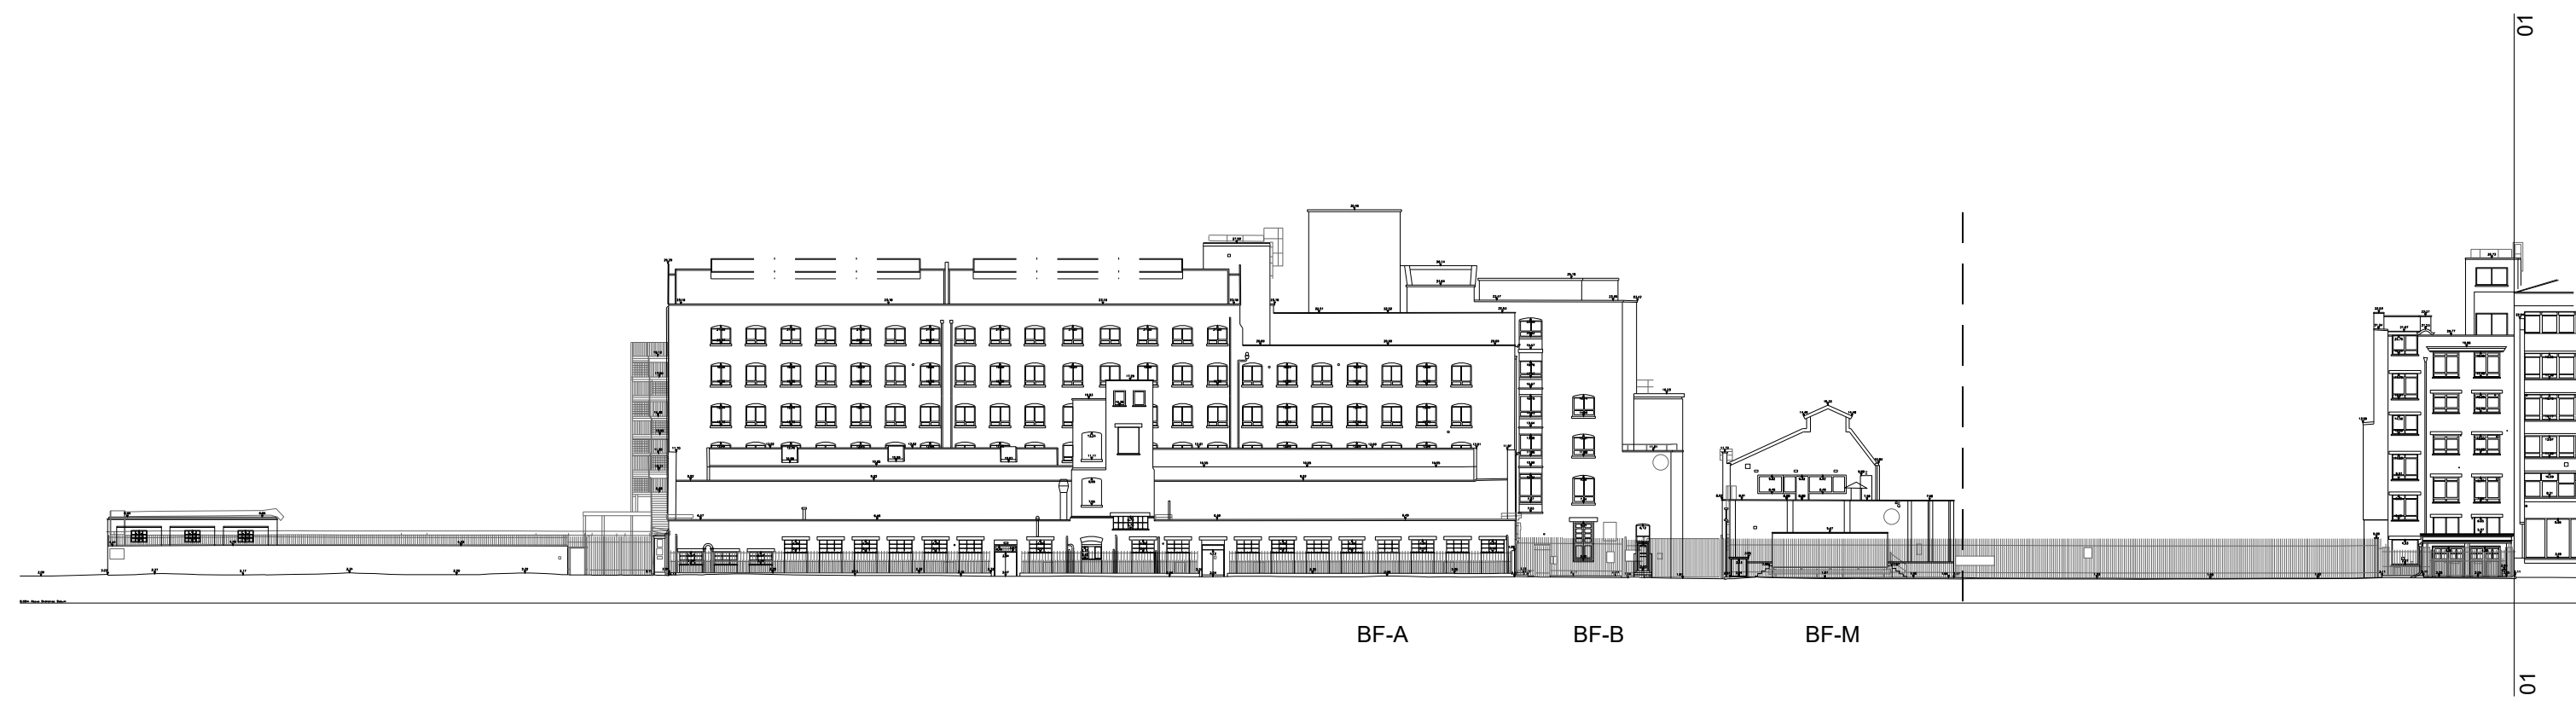


2 DRUMMOND ROAD ELEVATION - EXISTING  
SCALE: 1:500 @ A0

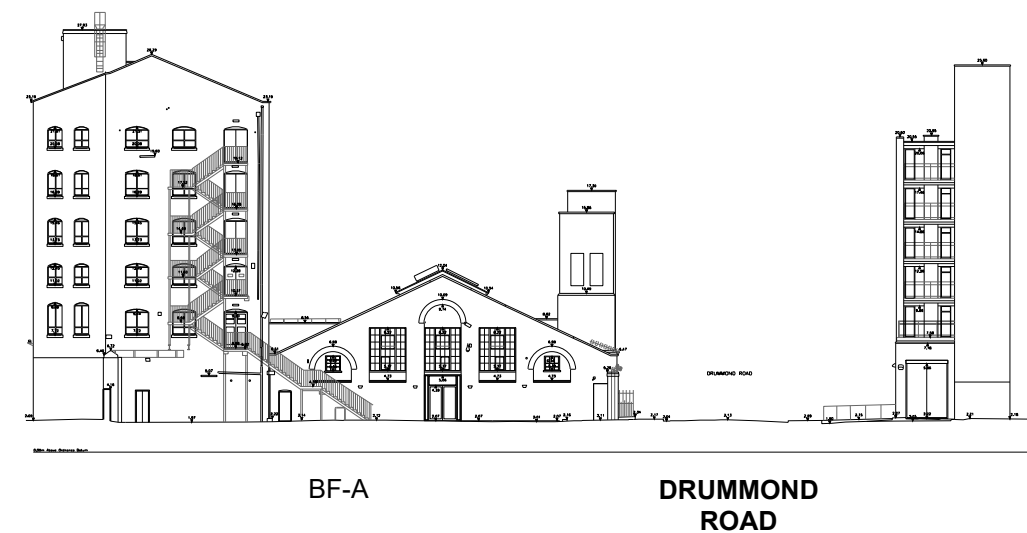


3 BF-A SOUTH ELEVATION - EXISTING  
SCALE: 1:500 @ A0

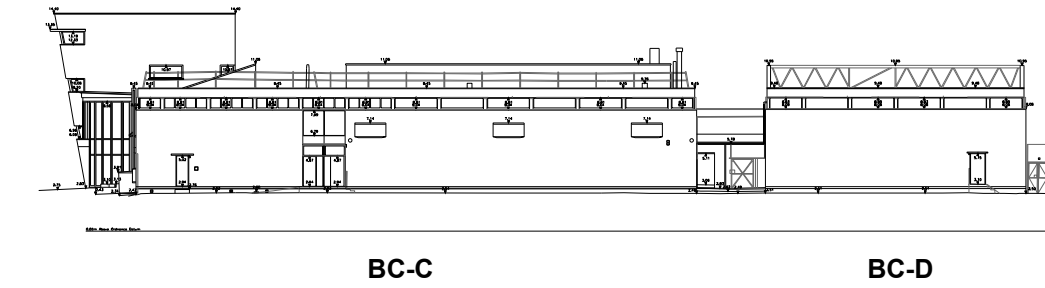


4 BC-C, BC-D WEST ELEVATION - EXISTING  
SCALE: 1:500 @ A0

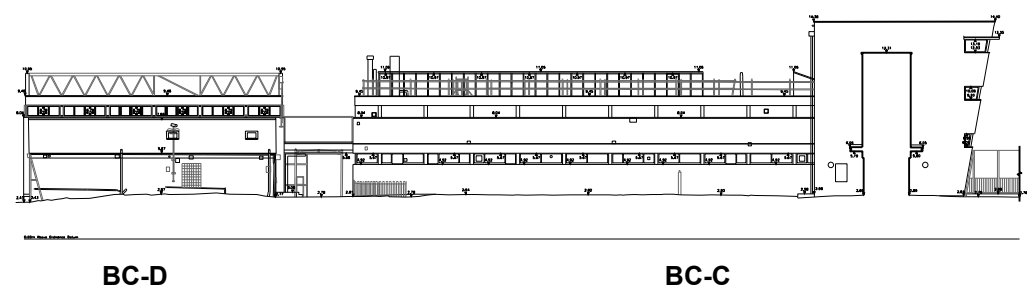


5 BC-C, BC-D EAST ELEVATION - EXISTING  
SCALE: 1:500 @ A0

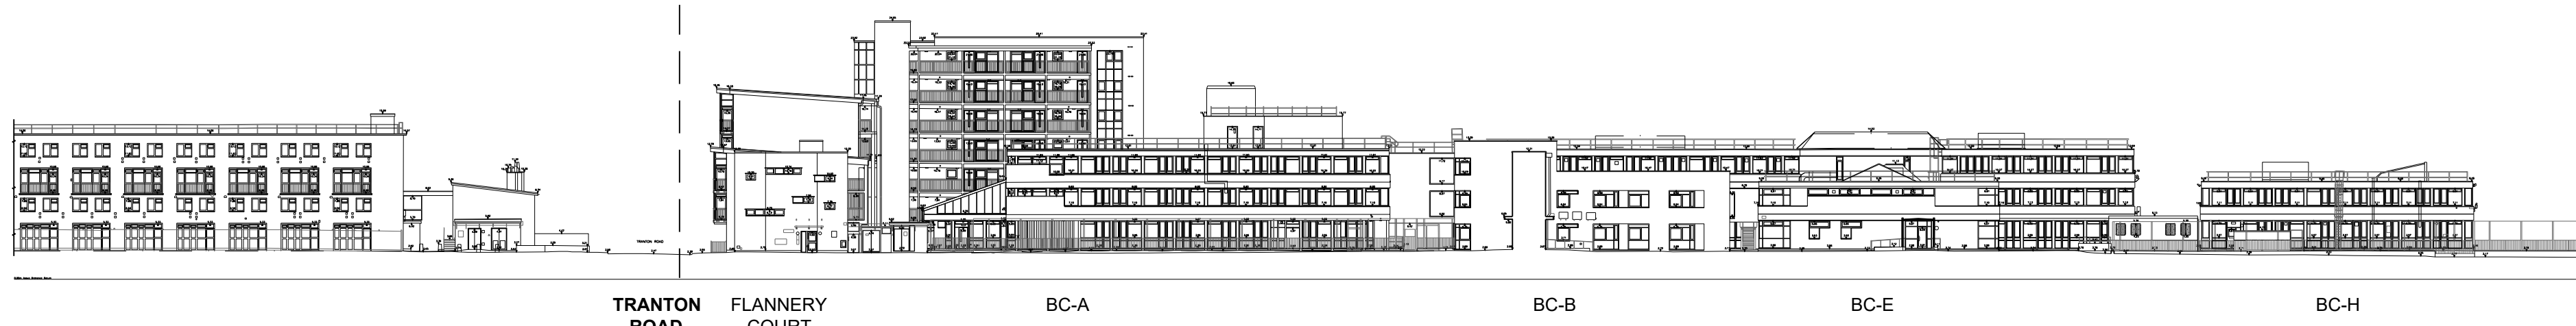


6 KEETONS ROAD ELEVATION - EXISTING  
SCALE: 1:500 @ A0

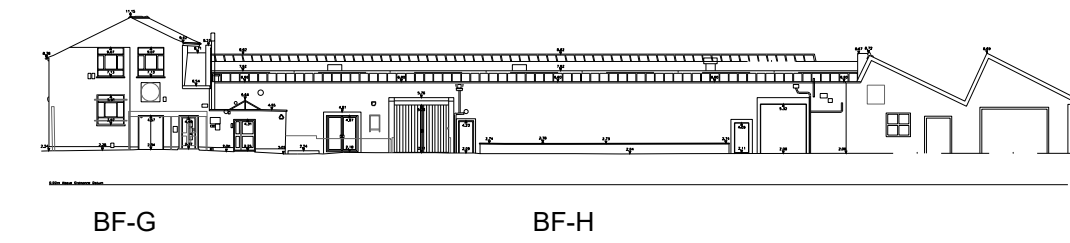


7 BF-G, BF-H WEST ELEVATION - EXISTING  
SCALE: 1:500 @ A0

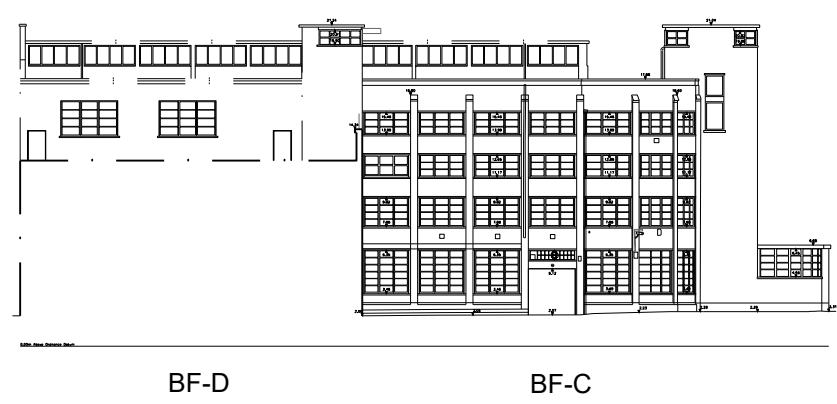

8 BF-D, BF-C WEST ELEVATION - EXISTING  
SCALE: 1:500 @ A0

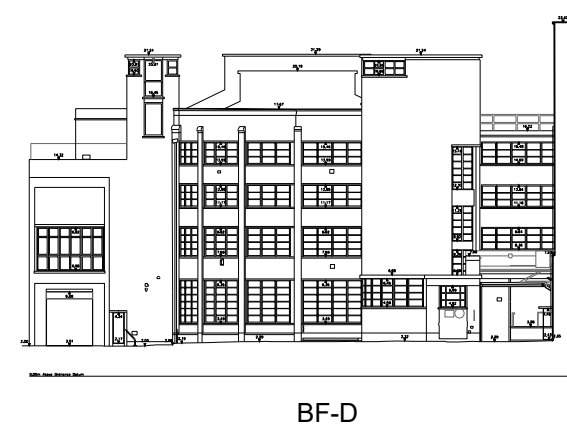


9 BF-D SOUTH ELEVATION - EXISTING  
SCALE: 1:500 @ A0

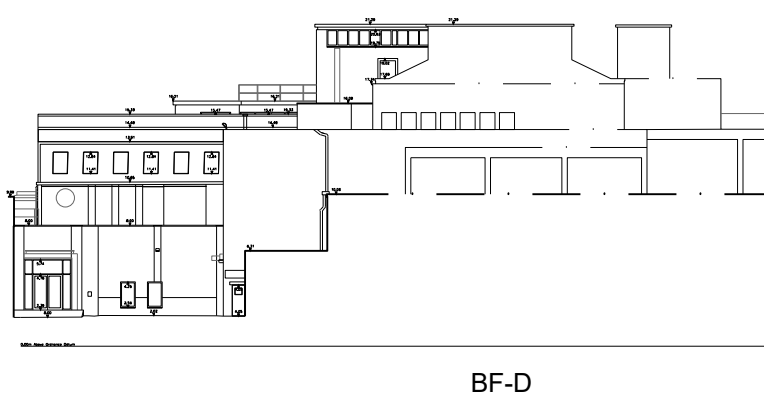

10 BF-D NORTH ELEVATION - EXISTING  
SCALE: 1:500 @ A0

0 12.5M 25M 50M  
SCALE: 1:500

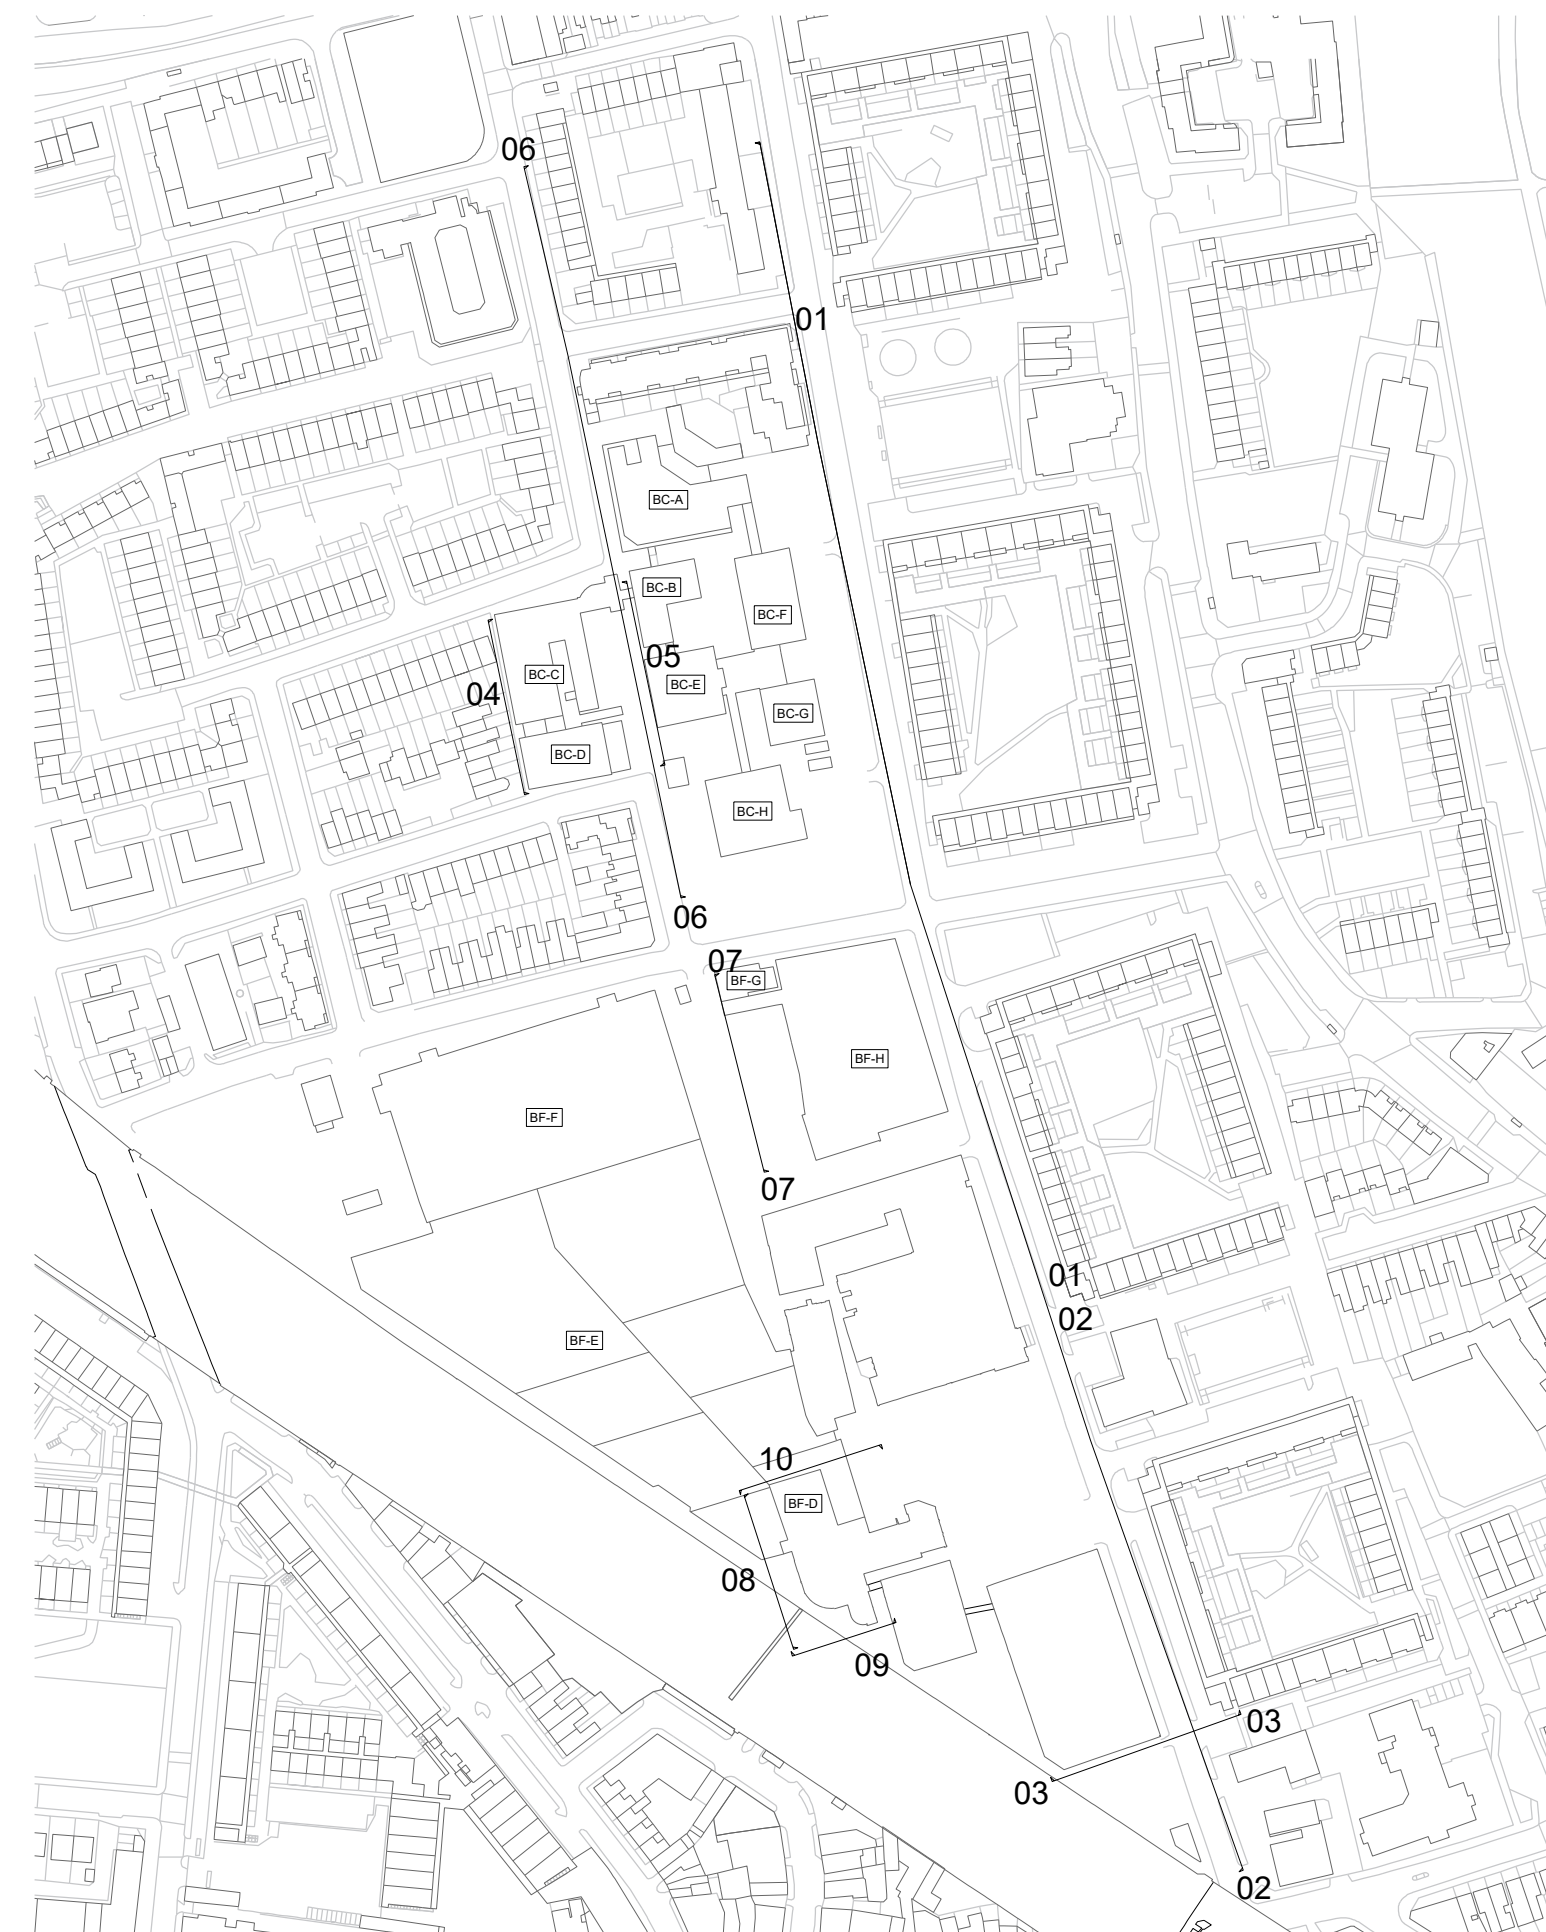

11 KEY PLAN  
SCALE: 1:2500 @ A0

**Kohn Pedersen Fox Associates  
(International) PA**  
Architects and Planning Consultants

7a Langley Street  
London WC2H 9JA  
England  
T: +44 (0) 20 3119 5300  
F: +44 (0) 20 7497 1175  
<http://www.kpf.com>

Proj. No. 2607  
Project **Bermondsey Project**

Scale 1:500 @ A0  
Drawing Title and No. SITE - ELEVATIONS & SECTIONS  
EXISTING

Drawing Ref. 2607-KPF-MPLN-XX-DR-ELE-  
A-0080  
Rev. -