

Client
Southwark GP Nominee 1 Ltd. and
Southwark GP Nominee 2 Ltd.


Structural Engineer
WSP
Tel: 207 337 1700

MEP Engineer
Hilson Moran
Tel: 207 940 8888


Landscape Consultant (Strategy)
Arup
Tel: 207 636 1531

Landscape Consultant (Design)
Andy Sturgeon
Tel: 127 367 2575


Structural Engineer (Building F)
AKT II
Tel: 207 250 7777

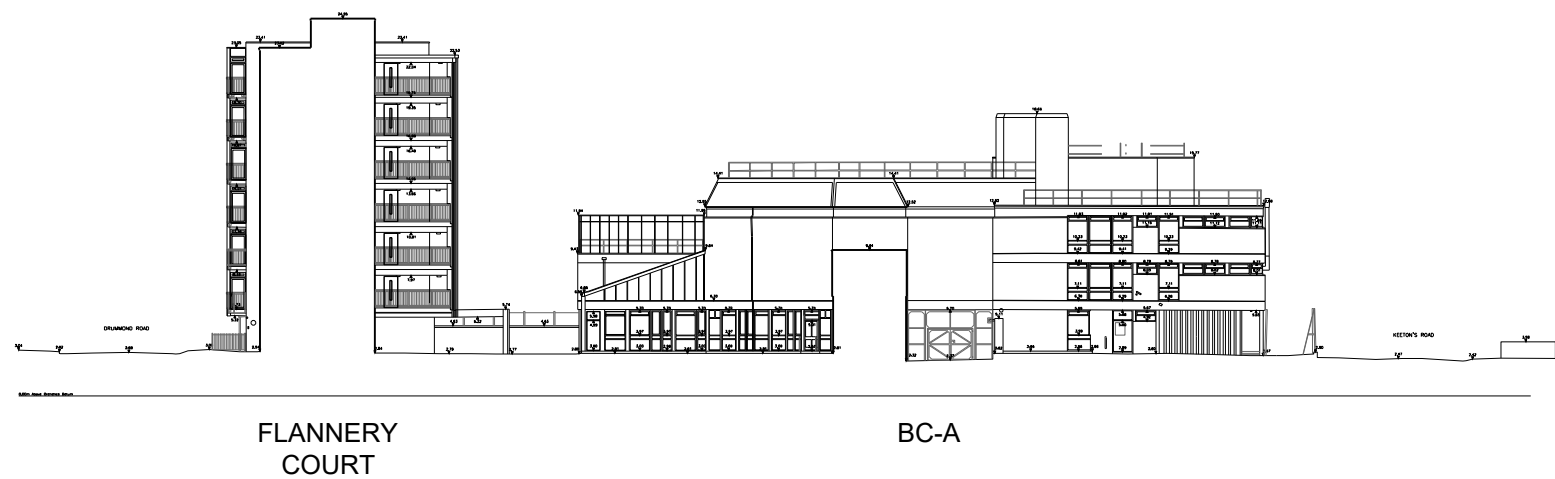


11 BC-A
NORTH ELEVATION - EXISTING
SCALE: 1:500 @ A0

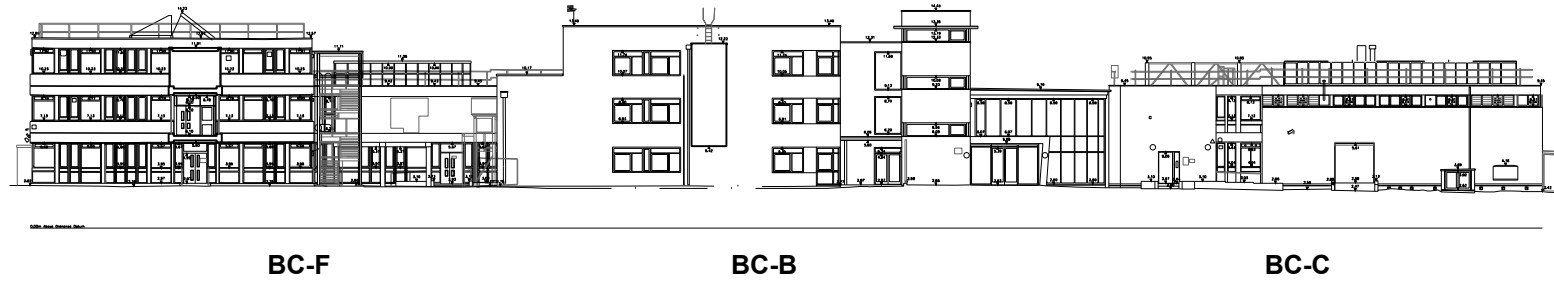


12 BC-B, BC-C, BC-F
NORTH ELEVATION - EXISTING
SCALE: 1:500 @ A0

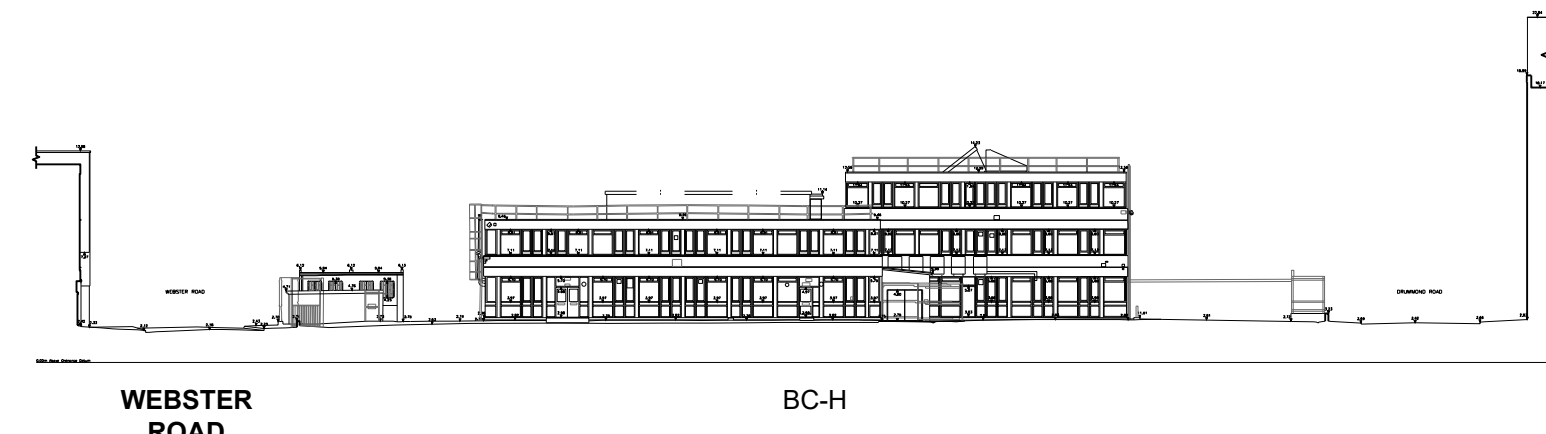


13 BC-H
SOUTH ELEVATION - EXISTING
SCALE: 1:500 @ A0

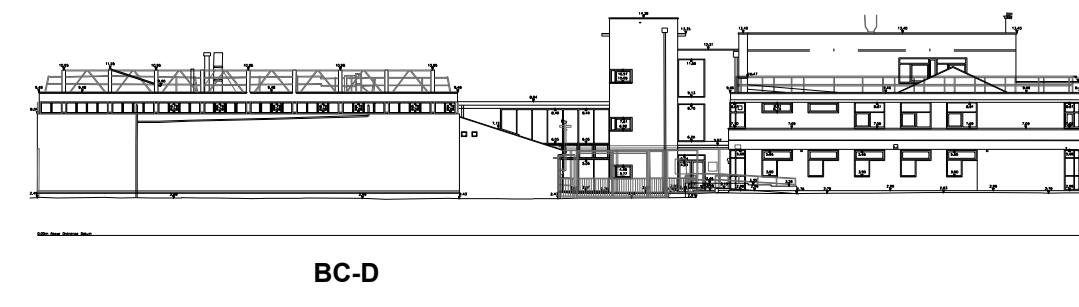


14 BC-D
SOUTH ELEVATION - EXISTING
SCALE: 1:500 @ A0

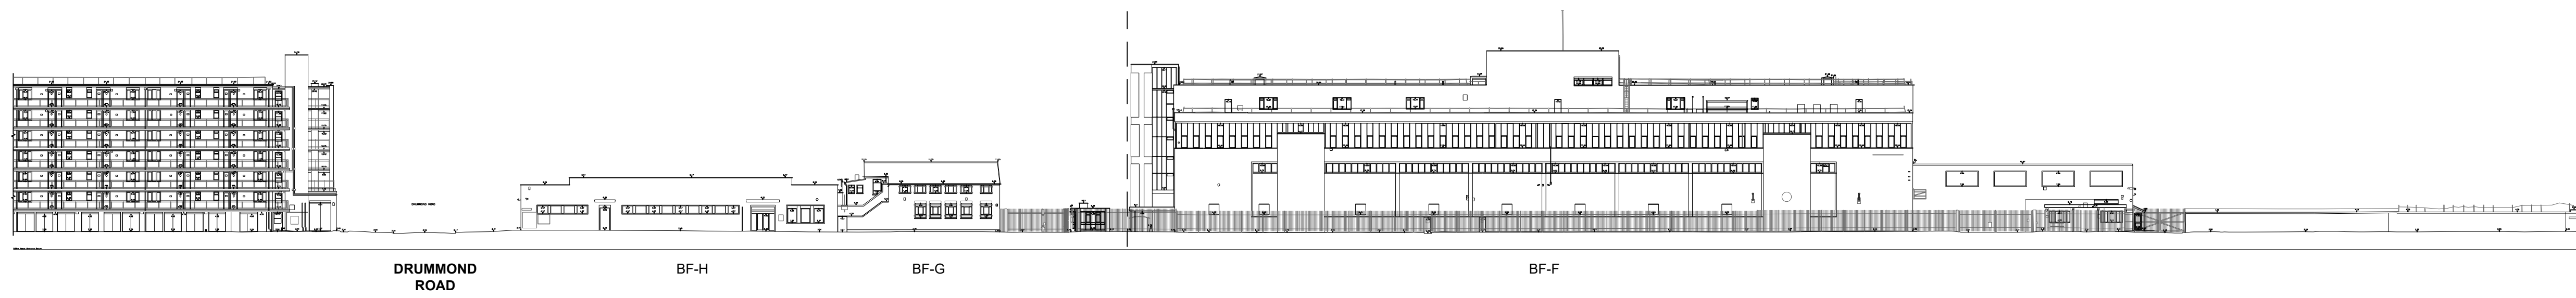


15 BF-F, BF-G, BF-H
CLEMENTS ROAD - NORTH ELEVATION - EXISTING
SCALE: 1:500 @ A0

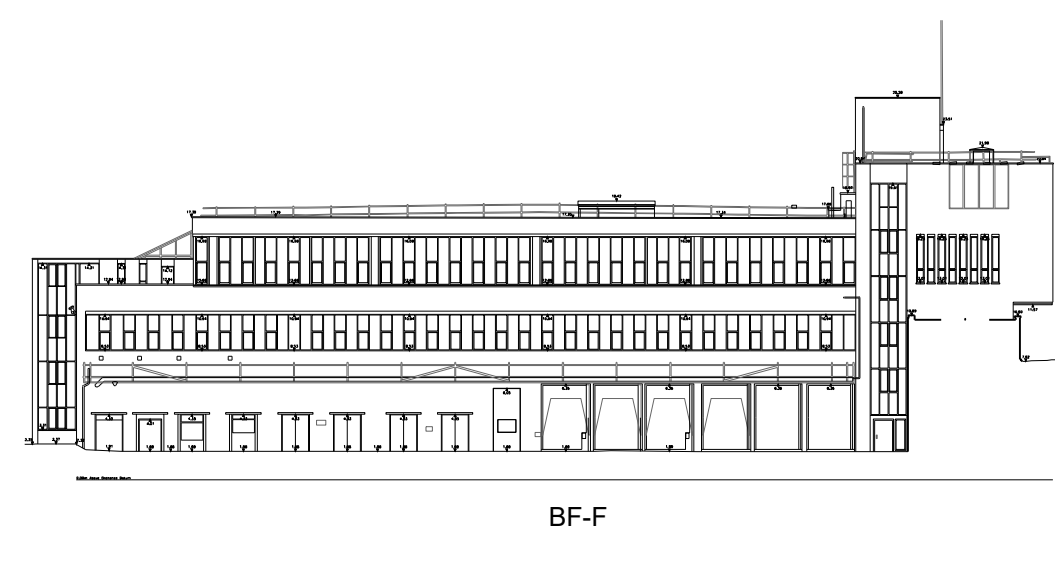


16 BF-F
WEST ELEVATION - EXISTING
SCALE: 1:500 @ A0

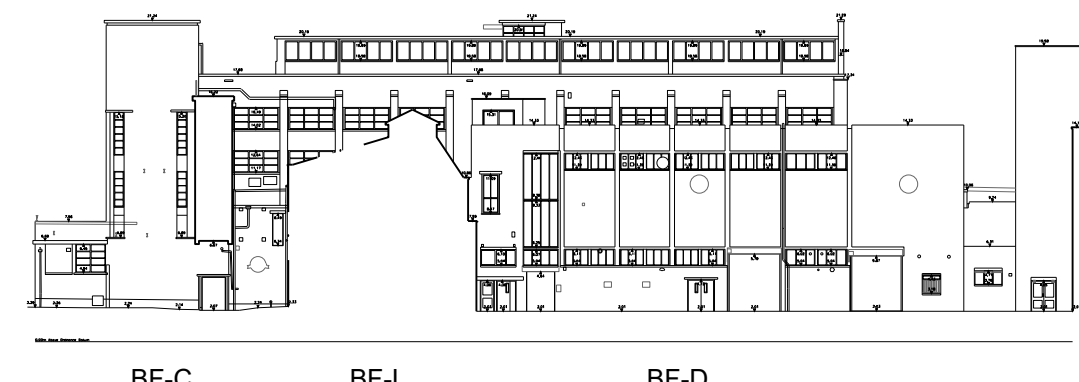


17 BF-C, BF-L, BF-D
EAST ELEVATION - EXISTING
SCALE: 1:500 @ A0

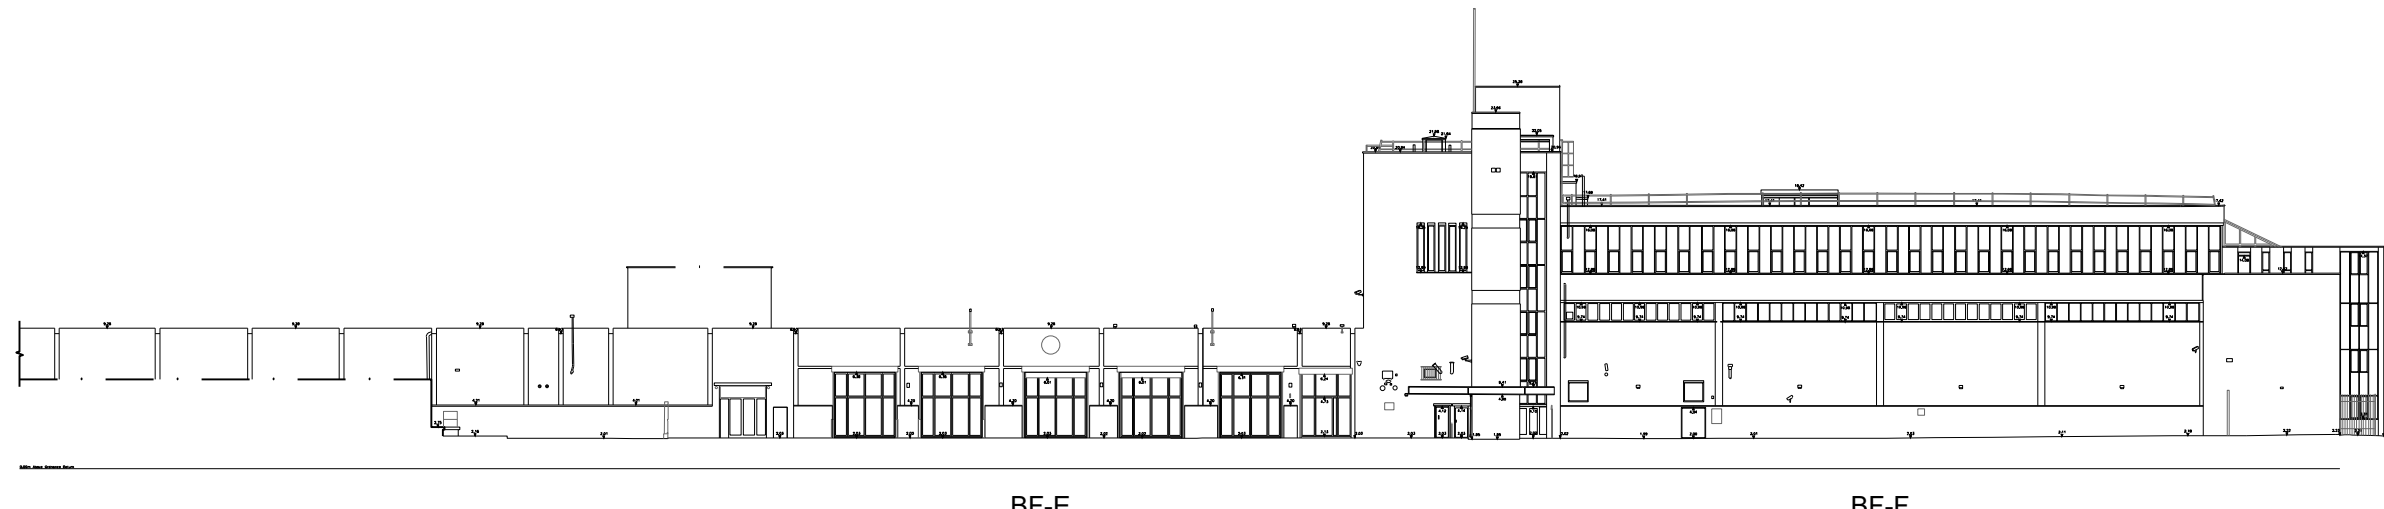


18 BF-F, BF-E, BF-D
EAST ELEVATION - EXISTING
SCALE: 1:500 @ A0

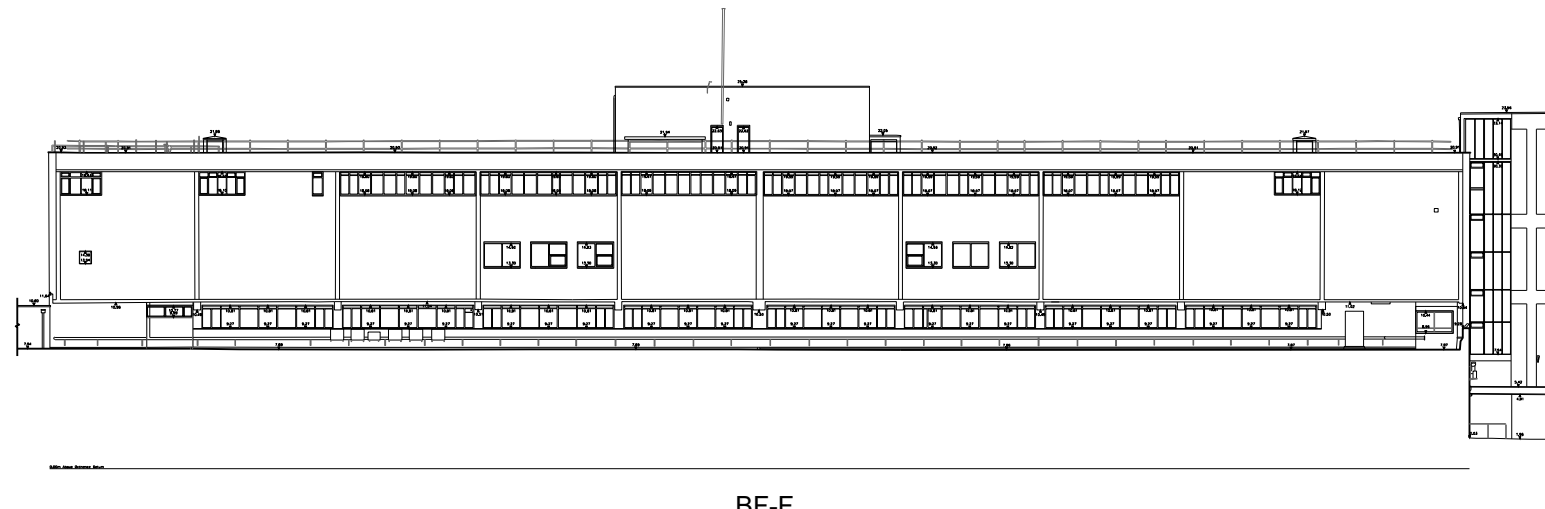

19 BF-F
SOUTH ELEVATION - EXISTING
SCALE: 1:500 @ A0

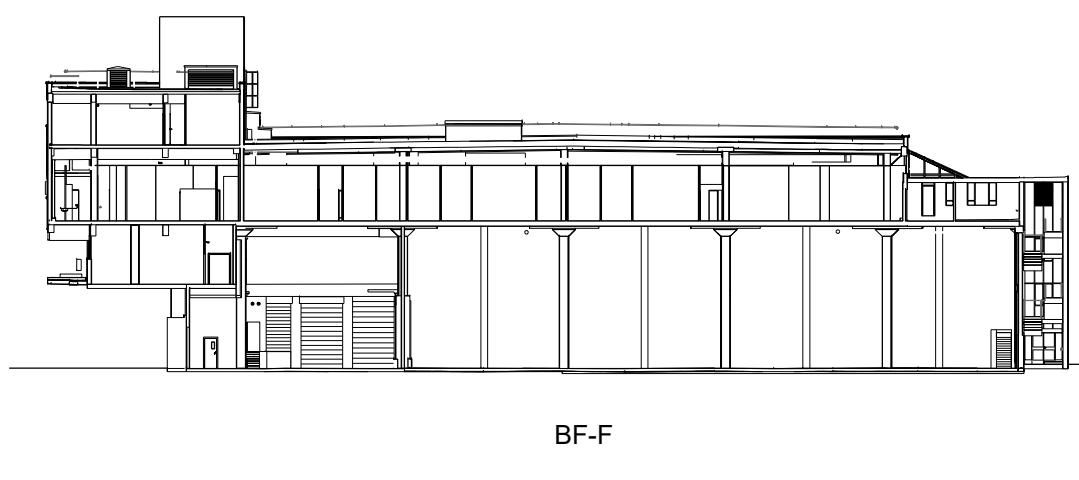


20 BF-F
TRANSVERSE SECTION - EXISTING
SCALE: 1:500 @ A0

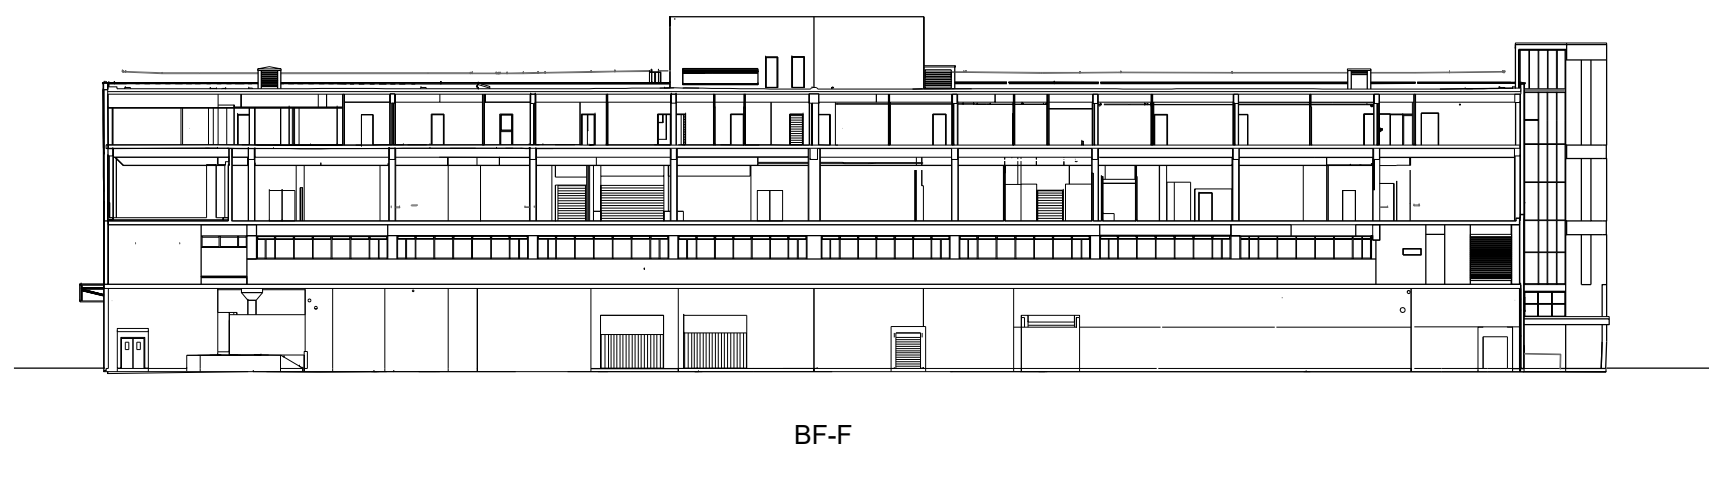

21 BF-F
LONGITUDINAL SECTION - EXISTING
SCALE: 1:500 @ A0

0 12.5M 25M 50M
SCALE: 1:500

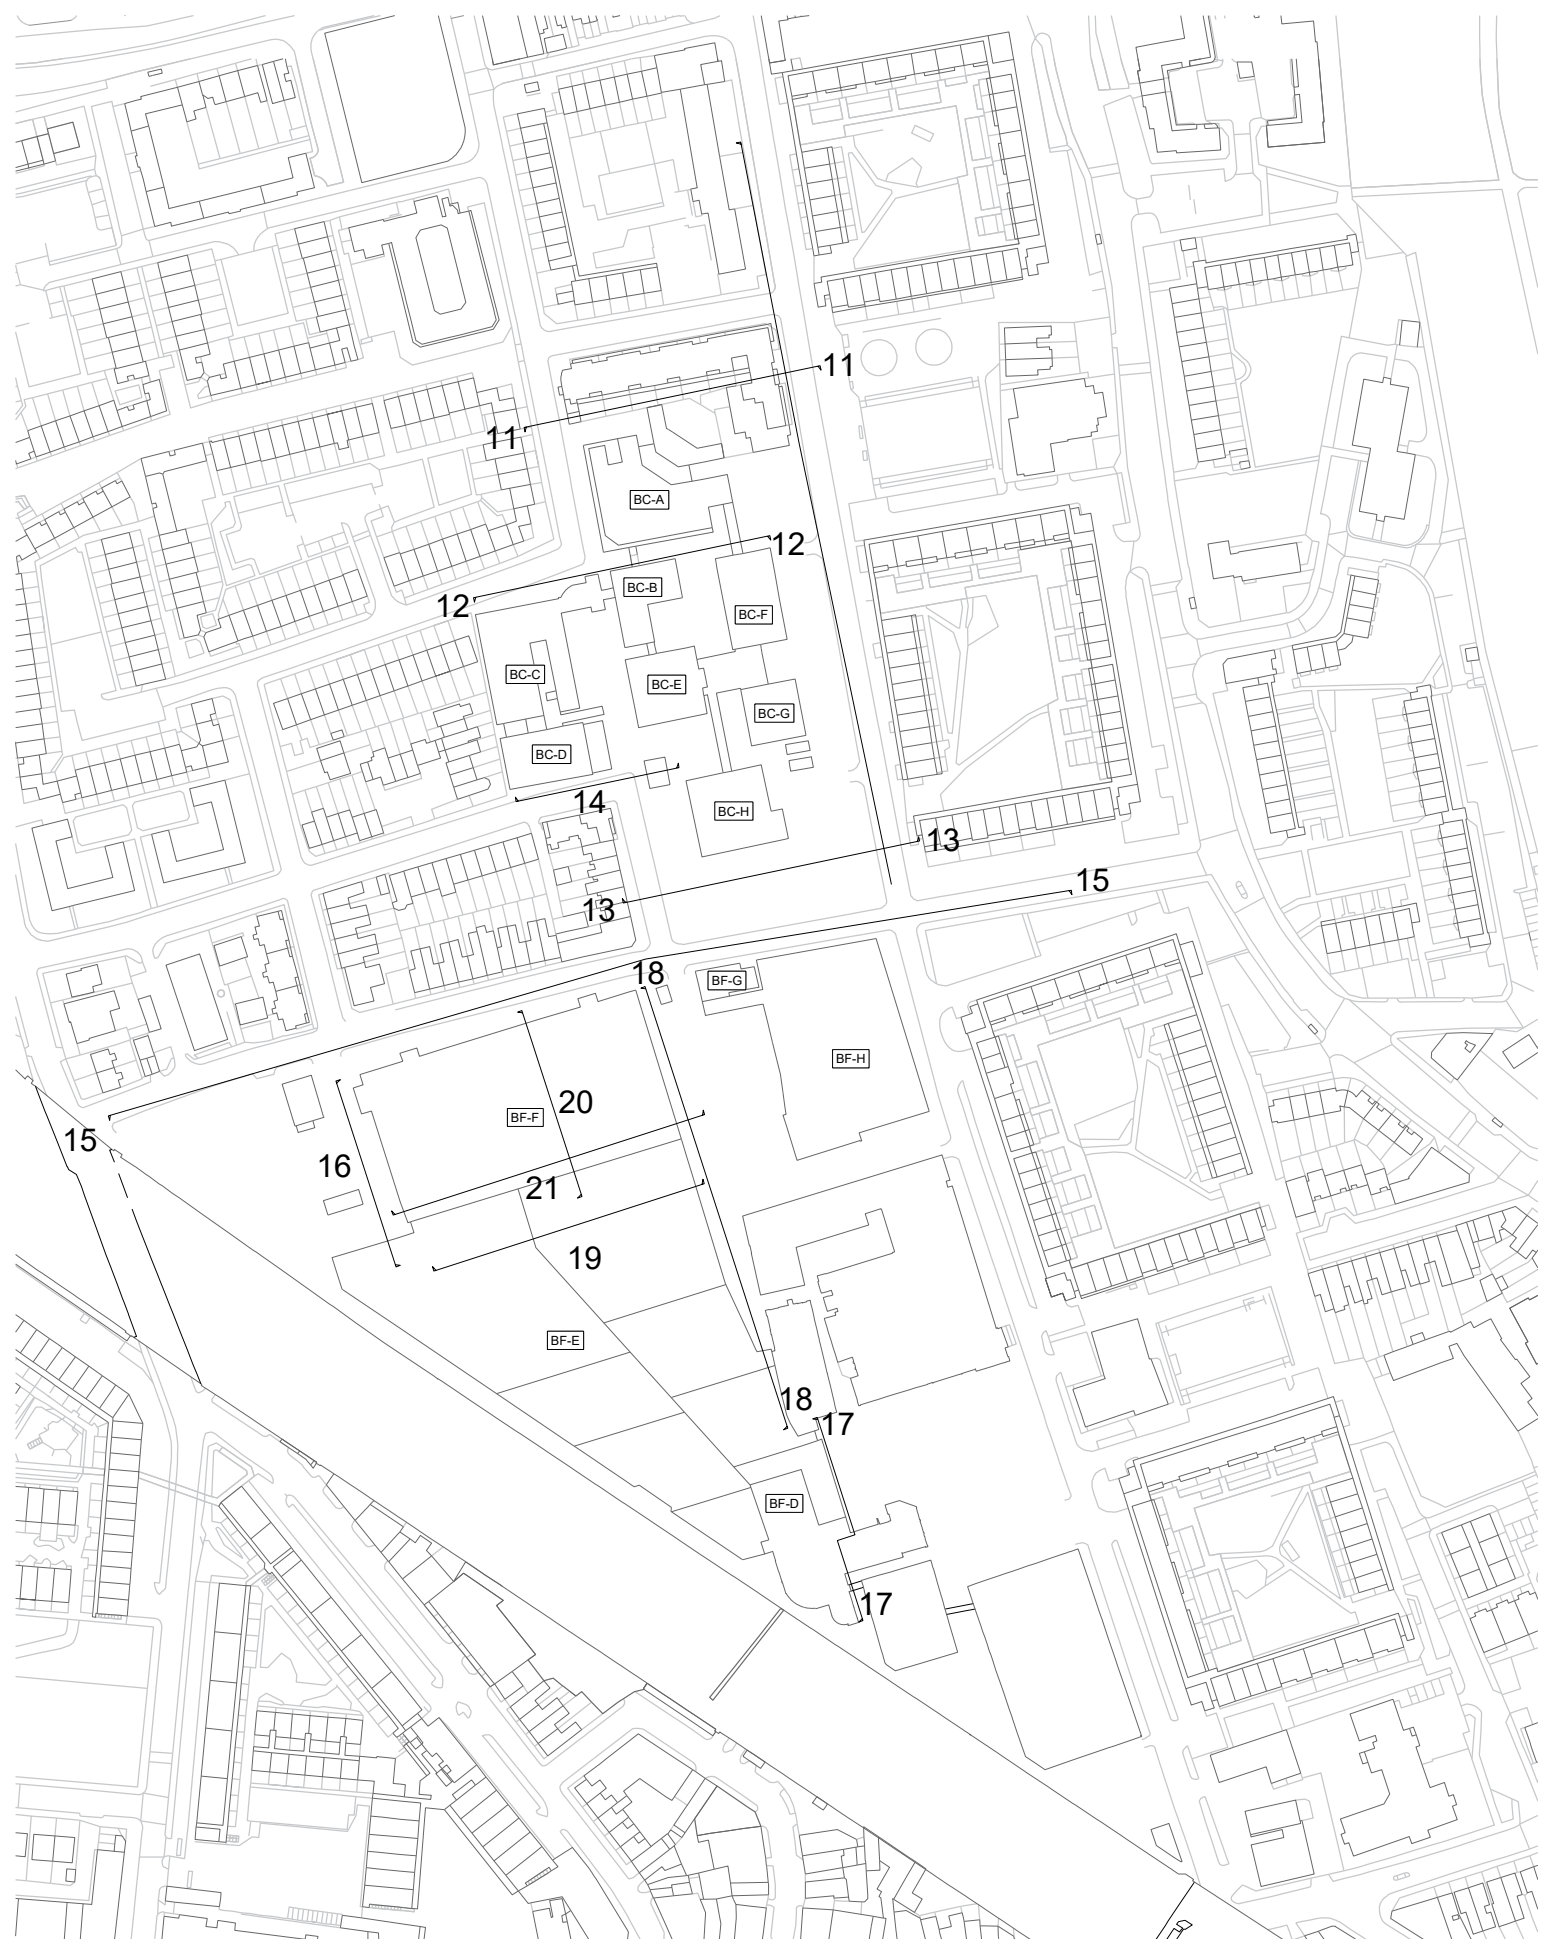

22 KEY PLAN
SCALE: 1:2500 @ A0

**Kohn Pedersen Fox Associates
(International) PA**
Architects and Planning Consultants
7a Langley Street
London WC2H 9JA
England
T: +44 (0) 20 3119 5300
F: +44 (0) 20 7497 1175
<http://www.kpf.com>

Proj. No. 2607 Bermondsey Project
Scale 1:500 @ A0
Drawing Title and No. SITE ELEVATIONS & SECTIONS
EXISTING
Drawing Ref. 2607-KPF-MPLN-XX-DR-SEC-
A-0081
Rev. -