


Do not scale from this drawing. All dimensions to be checked on site. All omissions and discrepancies to be reported to the Architect immediately


This work is copyright and shall not be reproduced or used for any other purpose without the written permission of Squire and Partners.

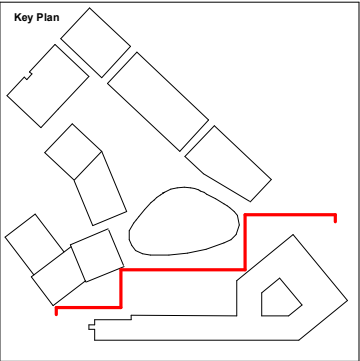

KEY



Demolitions

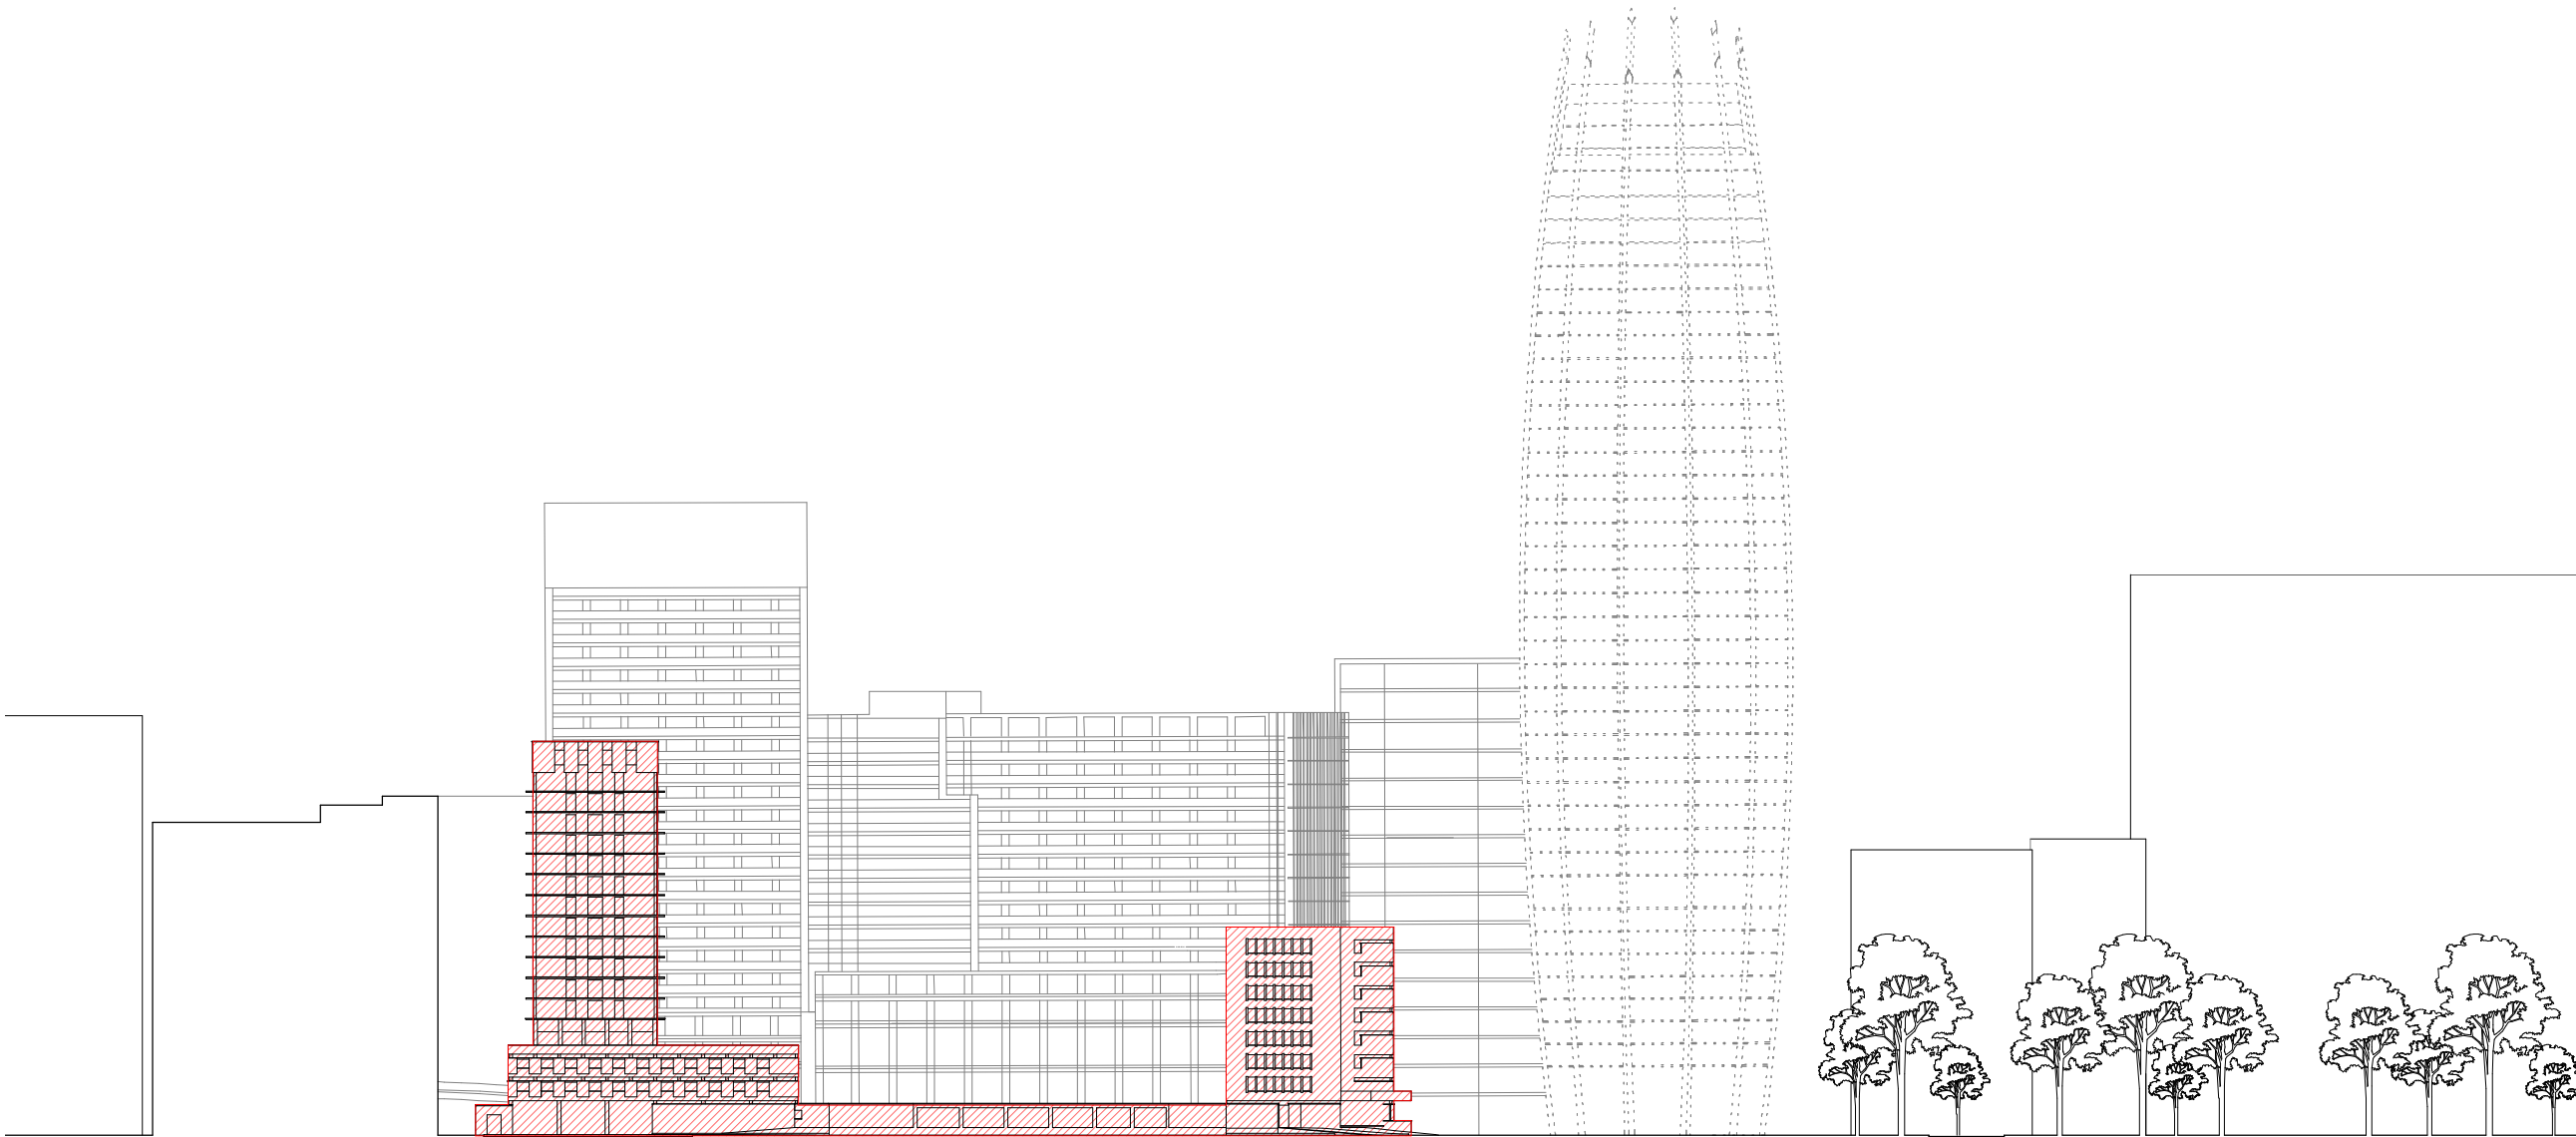

Issued for Planning	18/11/22	P2
Issued for Planning	26/03/21	P1
Description	Date	Chk
		Rev

SQUIRE & PARTNERS

Squire and Partners LLP
The Department Store
248 Ferndale Road, London SW9 8FR
T: 020 7278 5555

info@squireandpartners.com
www.squireandpartners.com

Project
Paddington Green Police Station

Title
Demolition North Elevation

Suitability	Status	
S2	For Information	
Date	Scale @ ISO A1	Job Number
26.03.21	1:500	15044
Drawing Number	Revision	
15044-SQP-ZZ-ZZ-DE-A-PL01304	P2	