

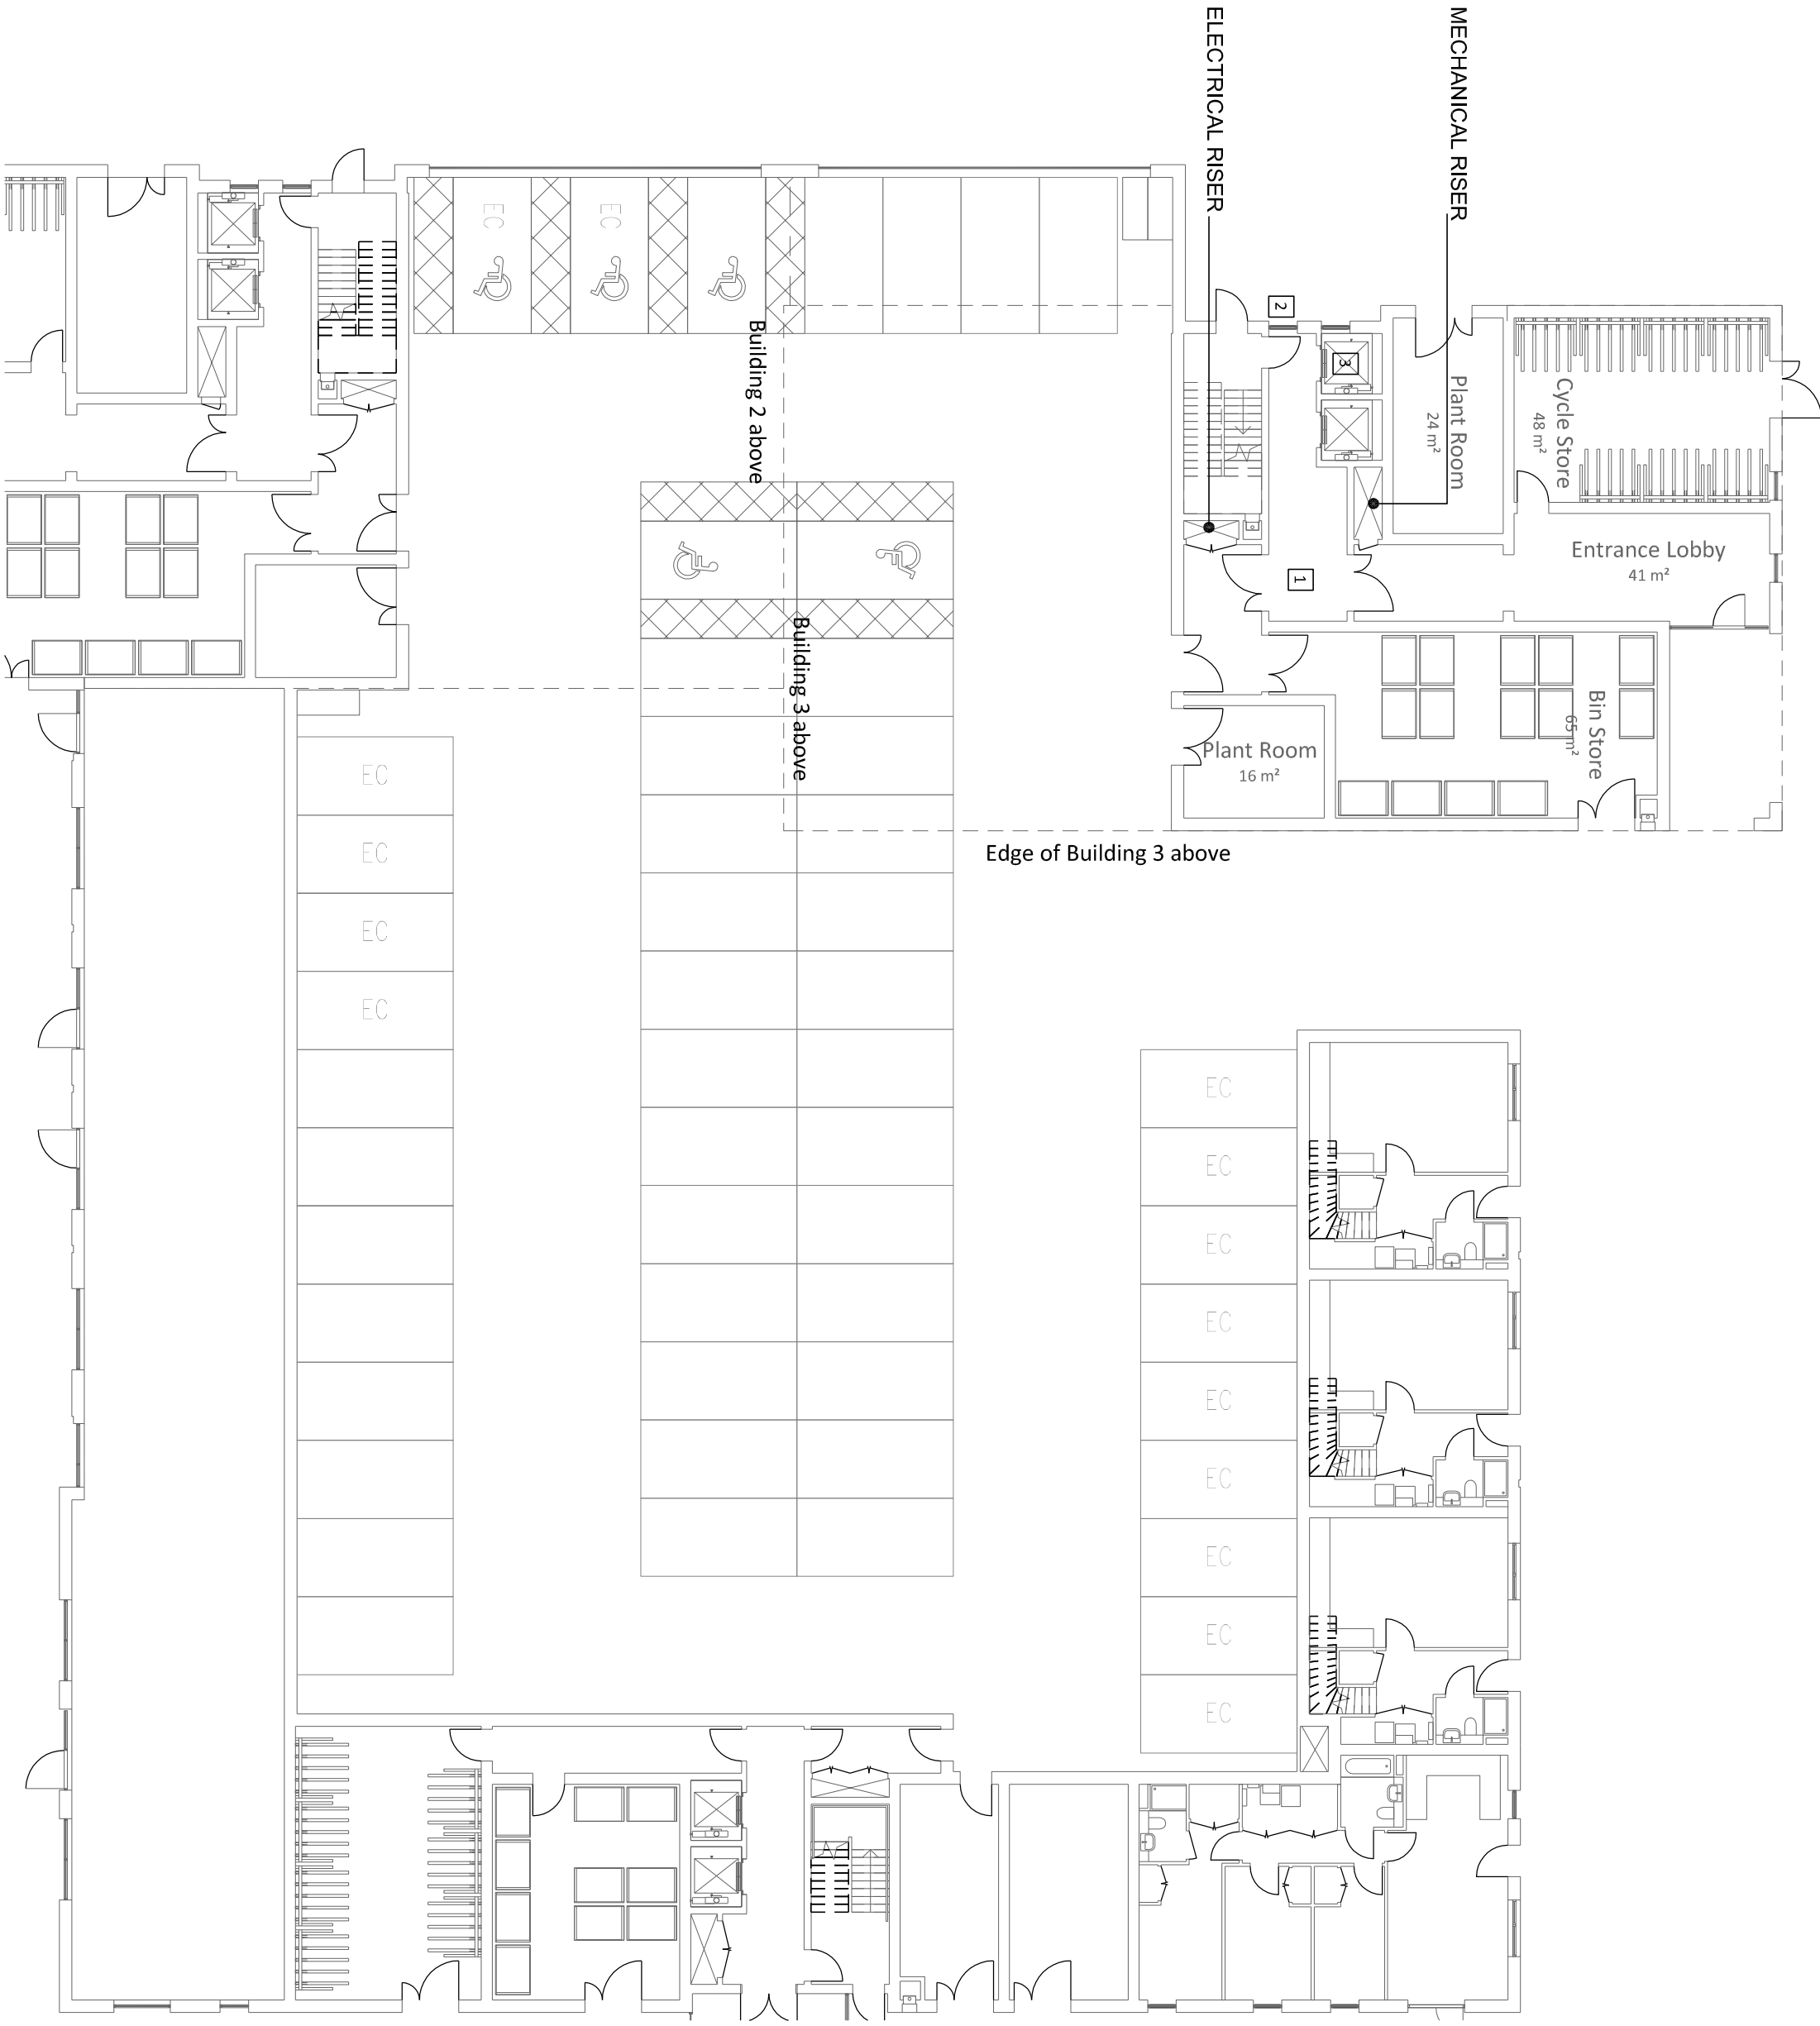
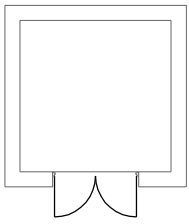


General Notes


This drawing to be read in conjunction with all standard details and specifications. All dimensions to be verified on site.
All works to comply with current building regulations.

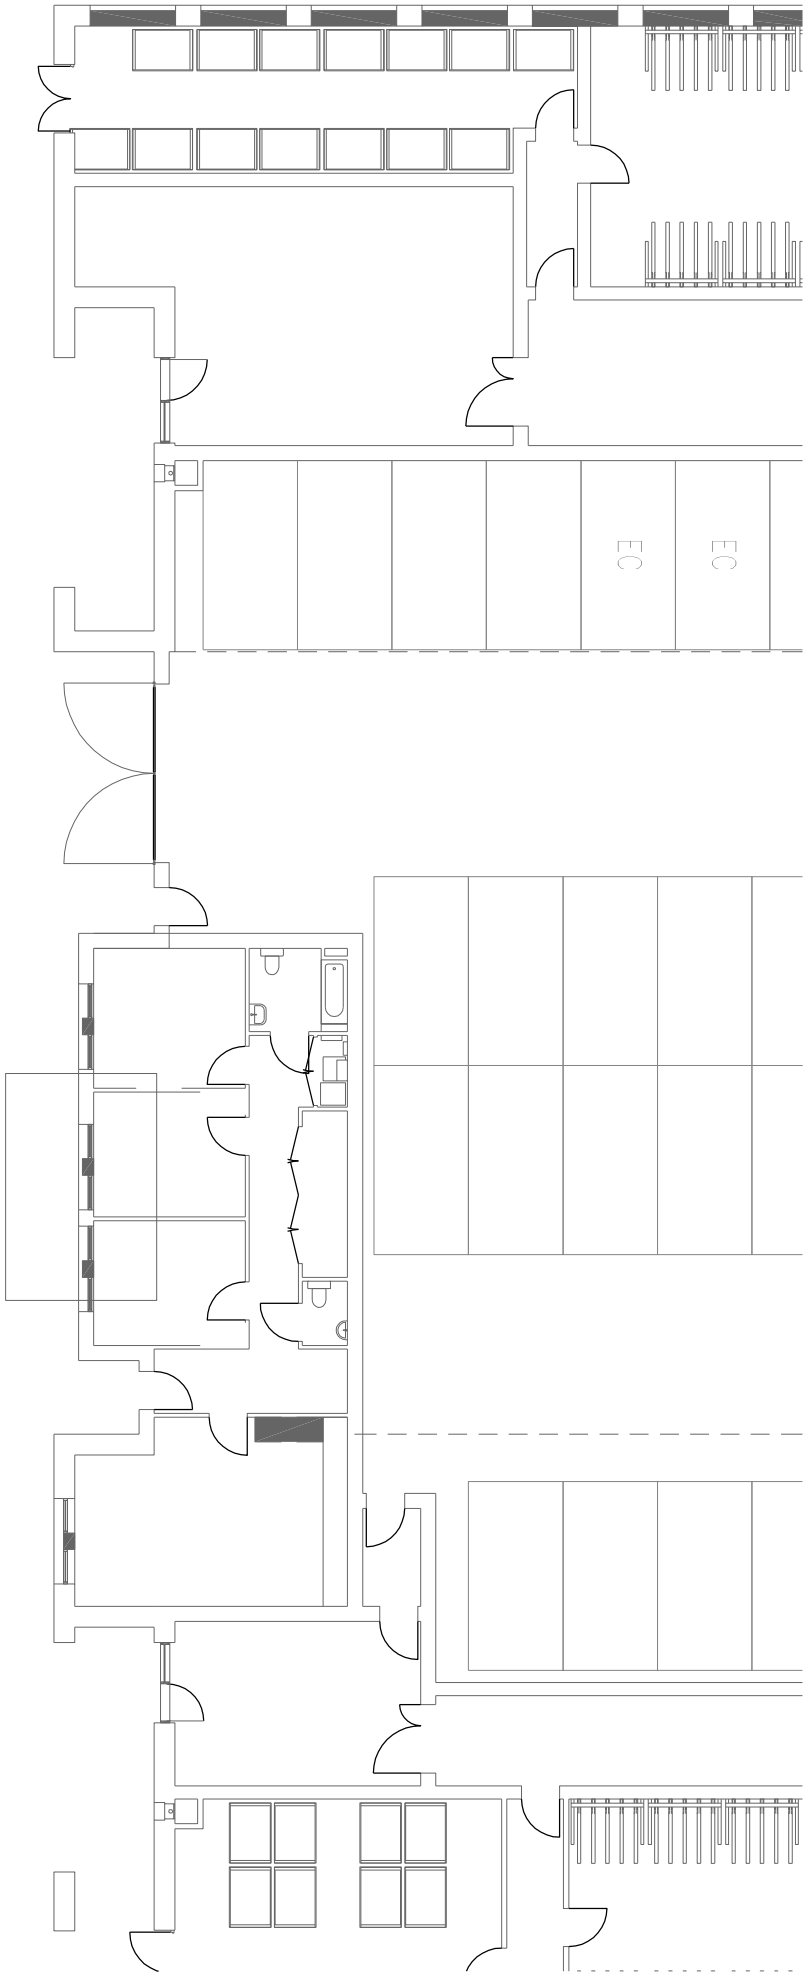


GROUND FLOOR PLAN

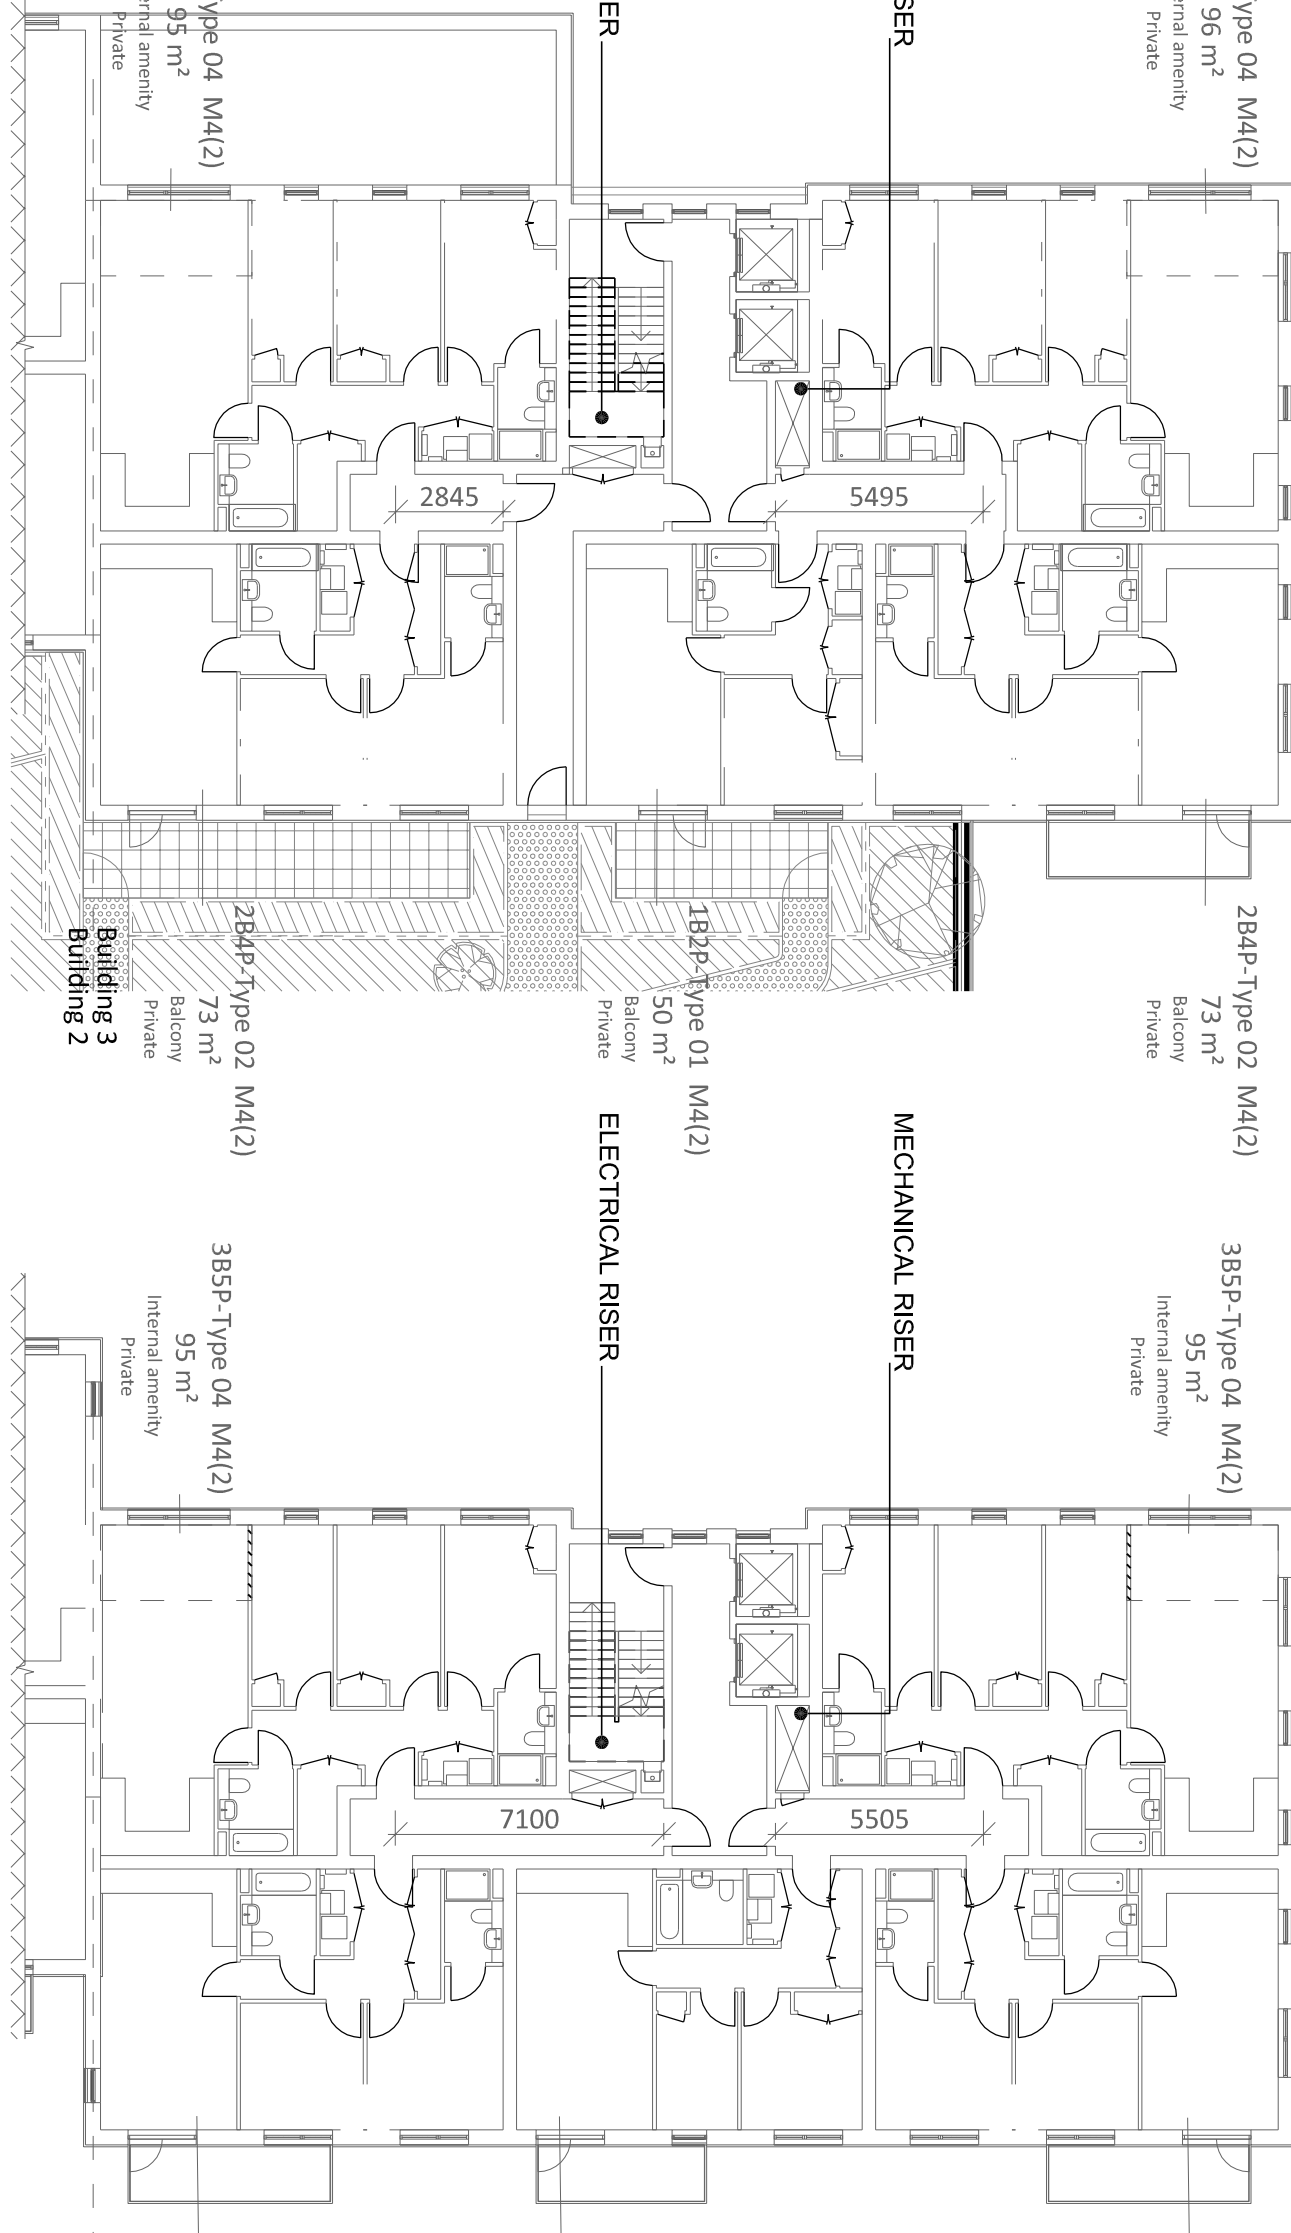

Building 3 - First Floor Plan

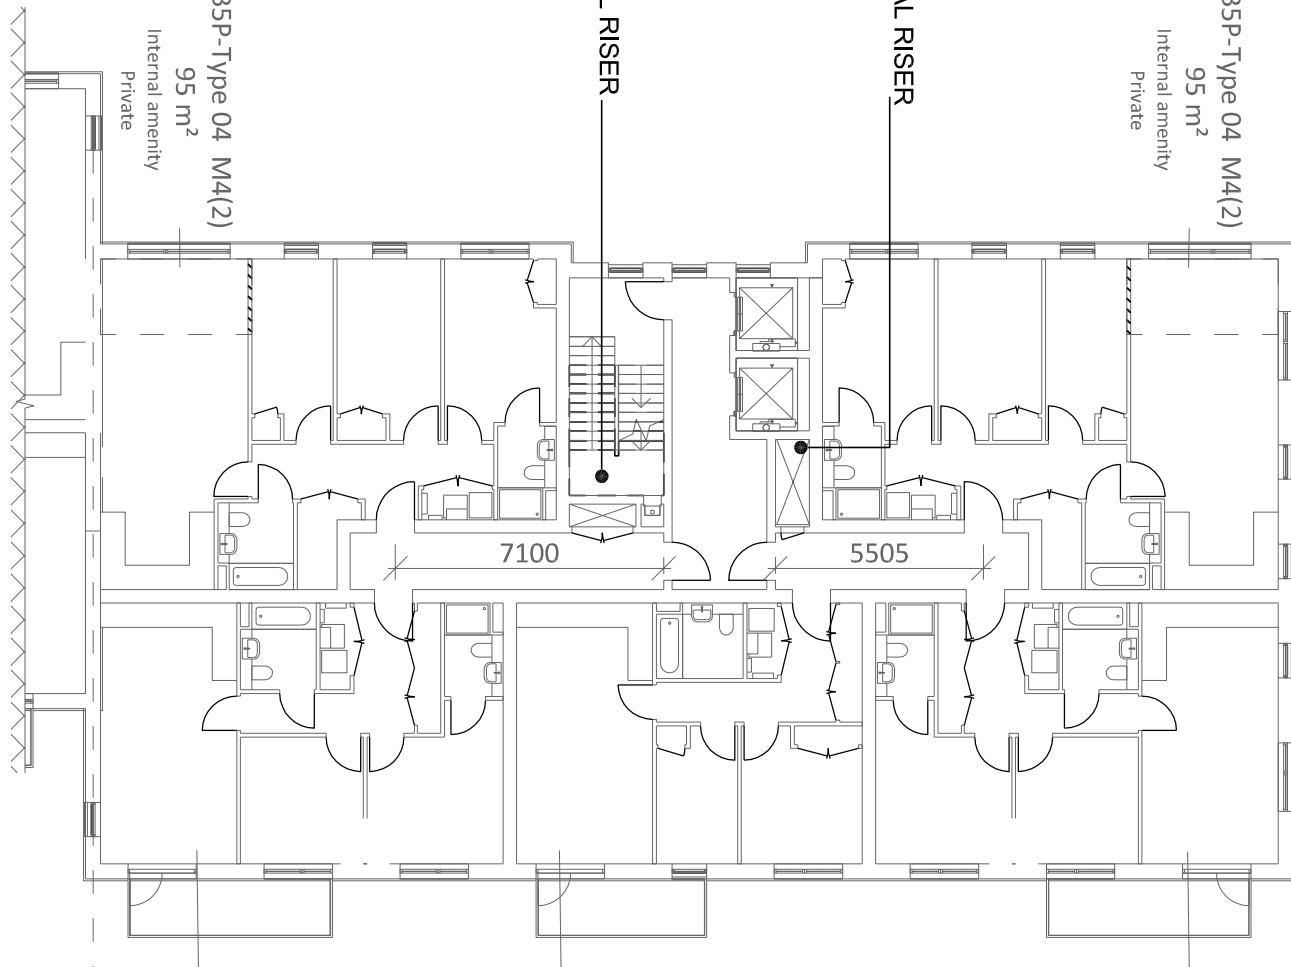


Building 3 - Second to Sixth Floor Plan

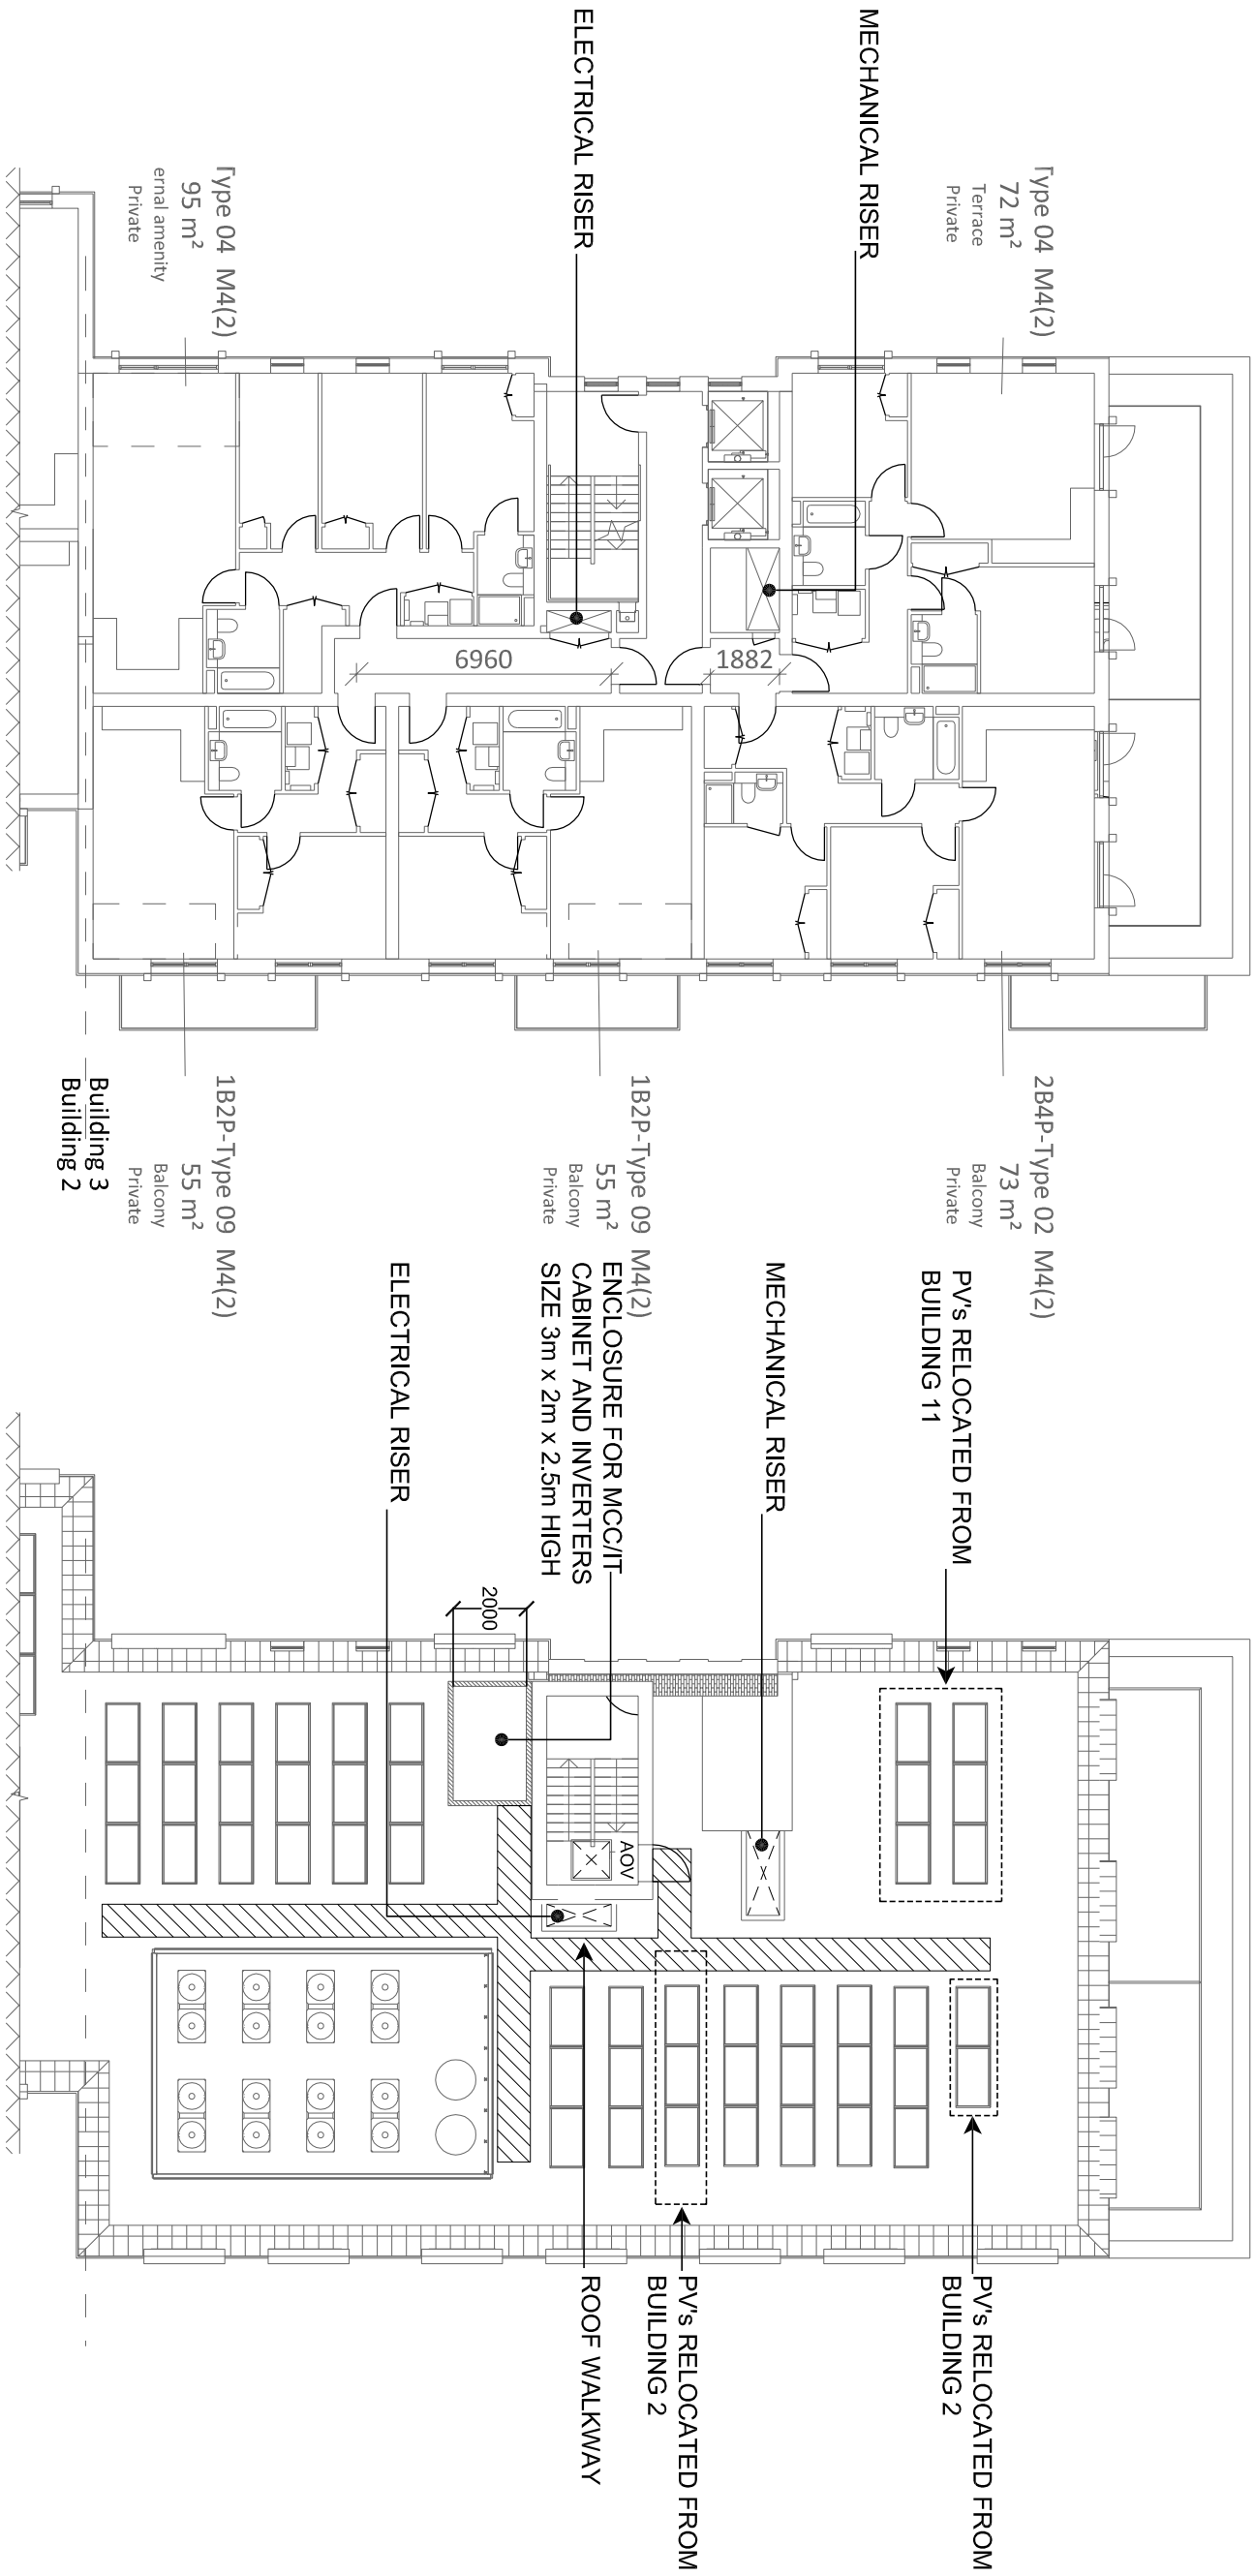

Building 3 - Seventh Floor Plan

Building 3 - Roof Plan

KEY PLAN

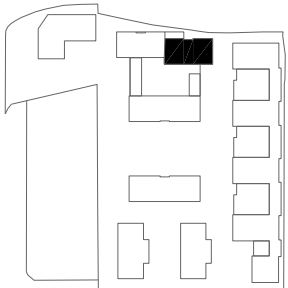

STAGE 2



www.cuddbentley.co.uk
Cudd Bentley Consulting Ltd
100, The Quadrant, London, SE1 2TQ
(0)1344 828871 (0)1344 823443 (e) info@cuddbentley.co.uk
SHEP 1, South Circular Road, SE16 5LH
(0)202 7114343 (0)20 7113333 (e) info@cuddbentley.co.uk
Cudd Bentley Consulting Ltd
100, The Quadrant, London, SE1 2TQ
(0)202 393 6444 (e) info@cuddbentley.co.uk

INLAND HOMES

Project/Site: London

HILLINGDON GARDENS

Drawing No:

BUILDING 03
RISER / ROOF SERVICES
LAYOUT

Scale	CAD	Engineer	Approved	Date
1:200@A1	CDL	GG	GG	Feb 20
C:\Users\cdl\Documents\AutoCAD\Drawings\cudd_bentley\Hillingdon Gardens				
Drawing No:	5550-CBC-01-XX-DR-SK-50005			Revision
	P01			