


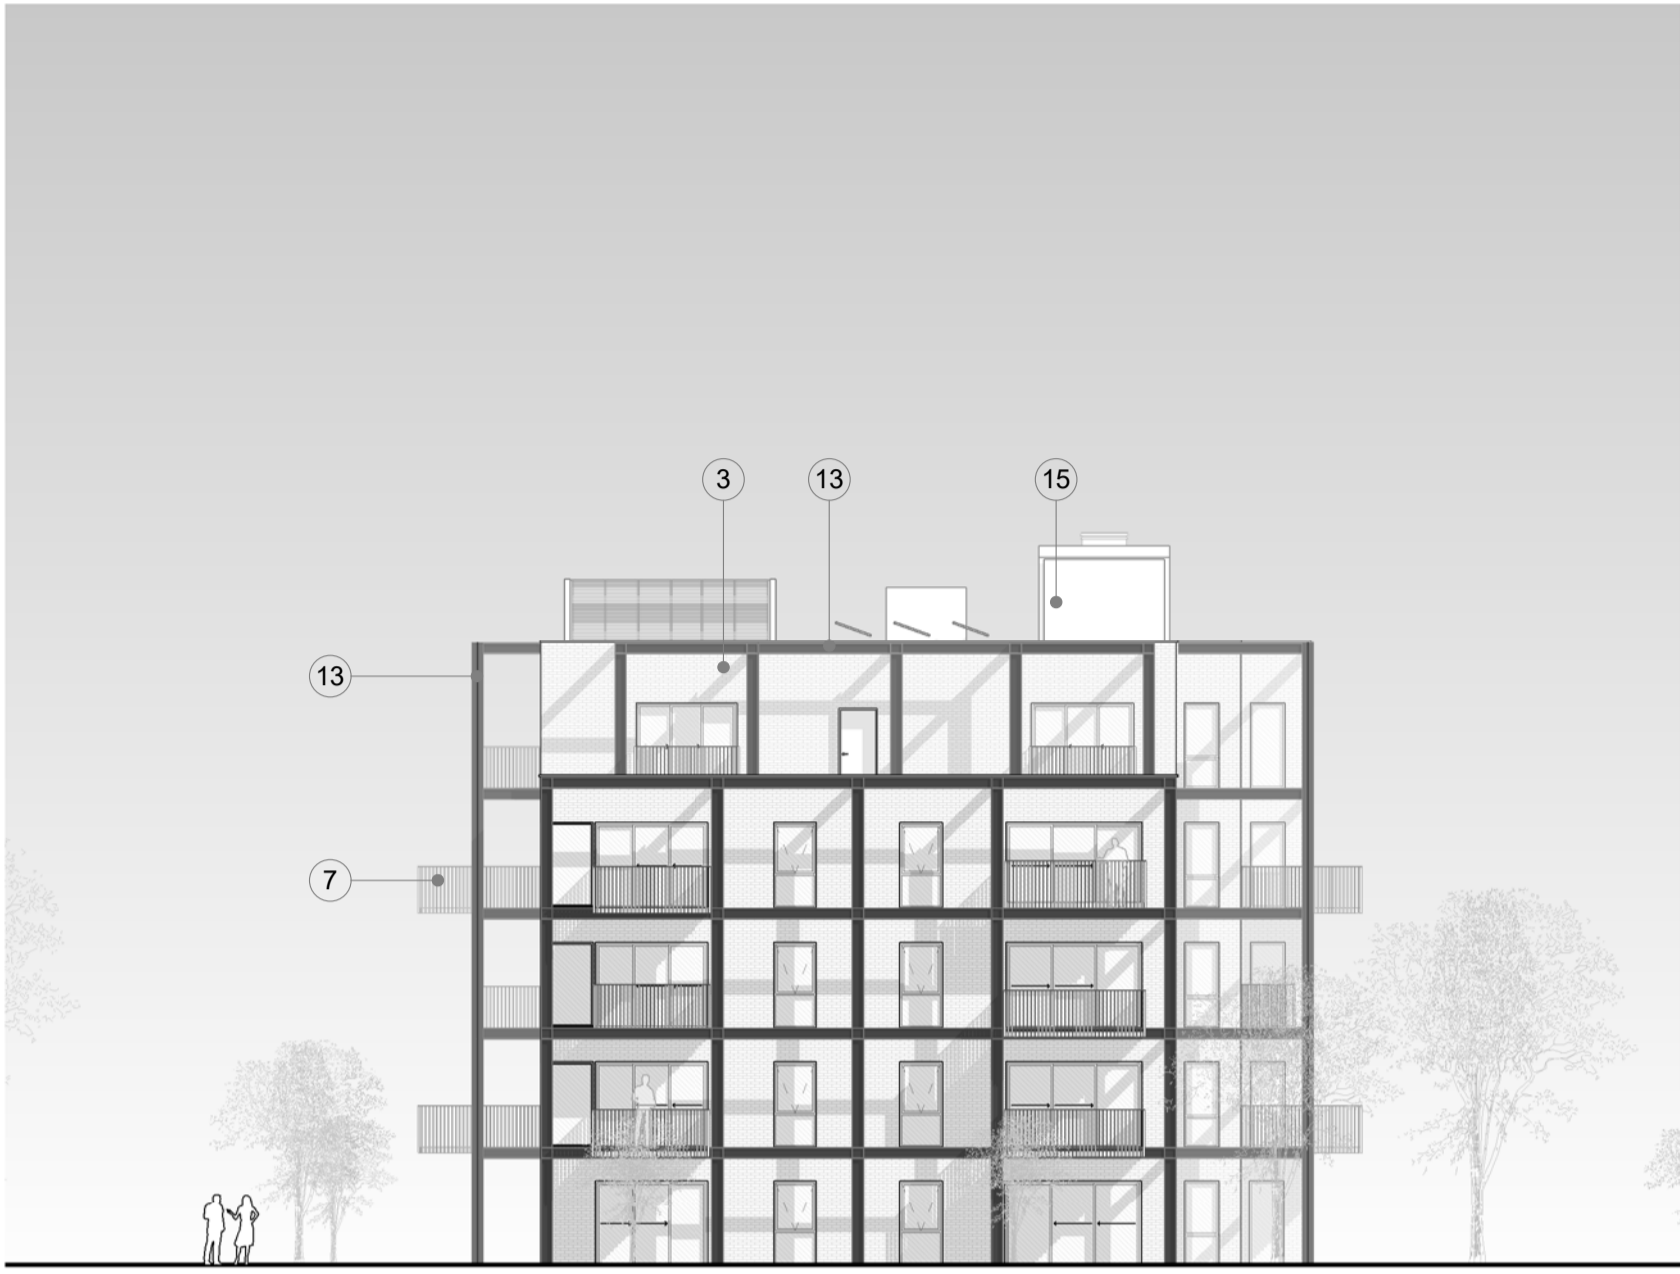

1 Building 11 - North Elevation
1 : 200



2 Building 11 - East Elevation
1 : 200





3 Building 11 - South Elevation
1 : 200



4 Building 11 - West Elevation
1 : 200

NOTES				
CONSULTANTS				
- Refer to highways consultant's drawings for details				
- Refer to landscape consultant's drawings for details				
- Landscaping layout is indicative only				
AREAS				
- Refer to area schedule				
© Copyright Reserved. ColladoCollins Architects Ltd				

Rev	Notes	Date	By	Auth
P1	DRAFT Planning Issue	19-08-30	CS	FvB
P2	Issue for Planning	19-09-05	CS	FvB
P3	Planning amendment	19-09-24	CS	FvB
P4	Update for GLA Application	20-04-07	OT	JBC

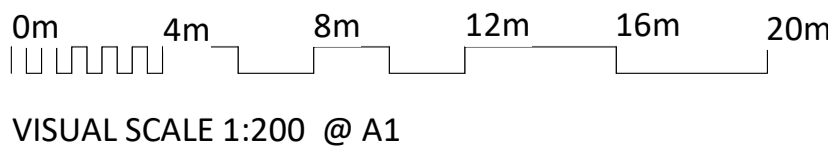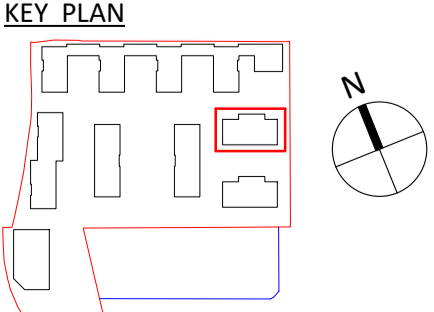

MATERIALS KEY	
01	Red Brick
02	Buff Brick
03	Coloured Brick
04	Dark Buff Brick
05	Red Brick with projecting feature course
06	Powder coated Aluminium Frame Window
07	Metal Balustrade
08	Glass Balustrade
09	Glazing System
10	Reconstituted Stone

11	Opaque Glazing
12	Standing Seam Metal Cladding
13	Steel Frame
14	Metal Louvre Door
15	Metal Screen
16	Insulated Metal Panel
17	Coloured Cladding Panel
18	AOV Window
19	Transparent Glazing
20	Acoustic Louvre

ColladoCollinsArchitects

17-19 Foley Street
London W1W 6DW
T 020 7580 3490
F 020 7580 2917
info@colladocollins.com
www.colladocollins.com

Date: 09/02/19
Drawn By: BM
Checked by: JBC
Scale @ A1: As indicated
Scale @ A3: 1 : 400
CAD File No:

Inland Homes
Hillingdon
Building 11 - Elevations

PLANNING
19011

P3(11)-100

P4
Revision