


1 P0-L03 Tenure
1 : 500

NOTES
CONSULTANTS
- Refer to highways consultant's drawings for details
- Refer to landscape consultant's drawings for details
- Landscaping layout is indicative only

AREAS
- Refer to area schedule


© Copyright Reserved. ColladoCollins Architects Ltd

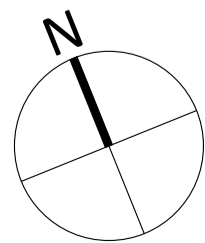

Rev	Notes	Date	By	Auth
P1	For Information	19-10-08	CS	JBC
P2	Update for GLA Application	20-06-23	OT	DPH

LEGEND


- Extent of application site
- Extent of leasehold site

 

VISUAL SCALE 1:500 @ A1

LEGEND

- Tenure: Market sale
- Tenure: Affordable
- Tenure: Affordable (Shared Ownership)

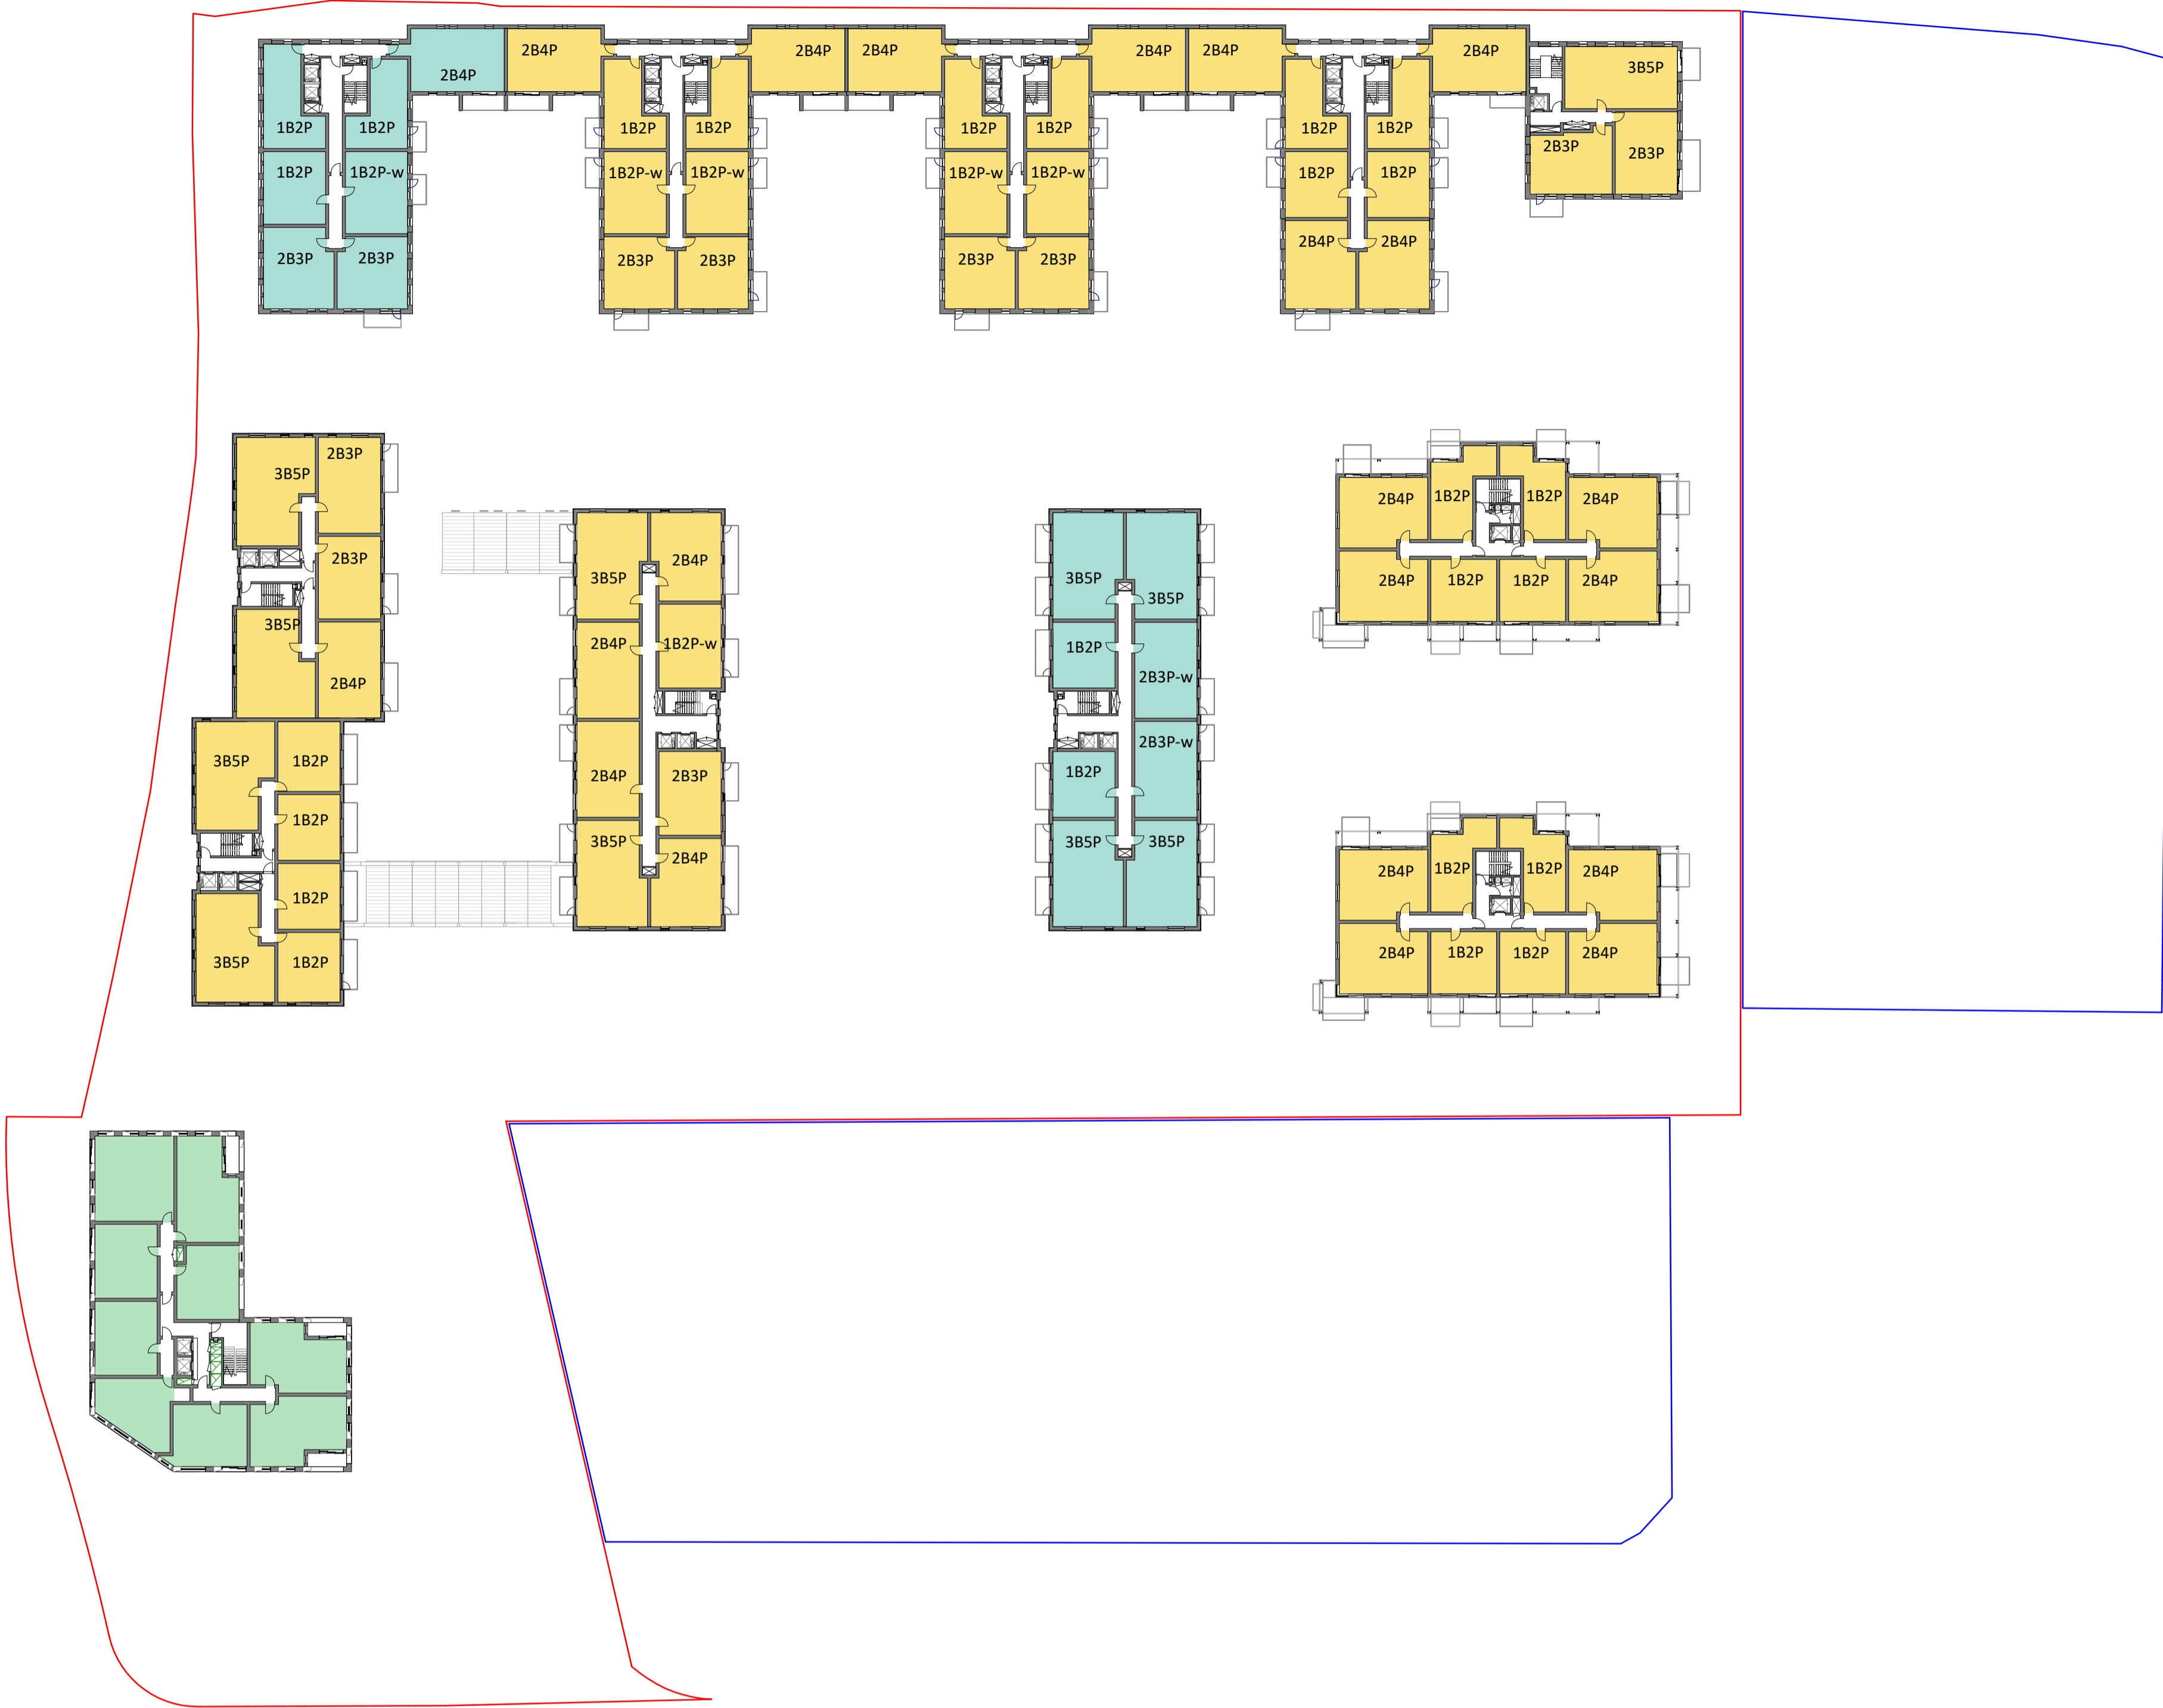

ColladoCollinsArchitects

17-19 Foley Street
London W1W 6DW
T 020 7580 3490
F 020 7580 2917
info@colladocollins.com
www.colladocollins.com

Date: 18/07/19
Drawn By: VC
Checked by: JBC
Scale @ A1: As indicated
Scale @ A3: 1 : 1000
CAD File No:

Inland Homes
Hillingdon
Third Floor Plan - Tenure

PLANNING
19011

P0-403

P2
Revision