

1 PO-L04 Tenure  
1 : 500

NOTES

CONSULTANTS

- Refer to highways consultant's drawings for details
- Refer to landscape consultant's drawings for details
- Landscaping layout is indicative only

AREAS

- Refer to area schedule

© Copyright Reserved. ColladoCollins Architects Ltd


N

Rev	Notes	Date	By	Auth
P1	For Information	19-10-08	CS	JBC
P2	Update for GLA Application	20-06-23	OT	DPH

LEGEND

Extent of application site

Extent of leasehold site

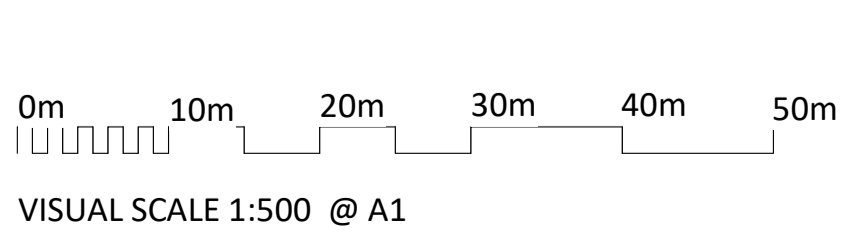


LEGEND

Tenure: Market sale

Tenure: Affordable

Tenure: Affordable (Shared Ownership)

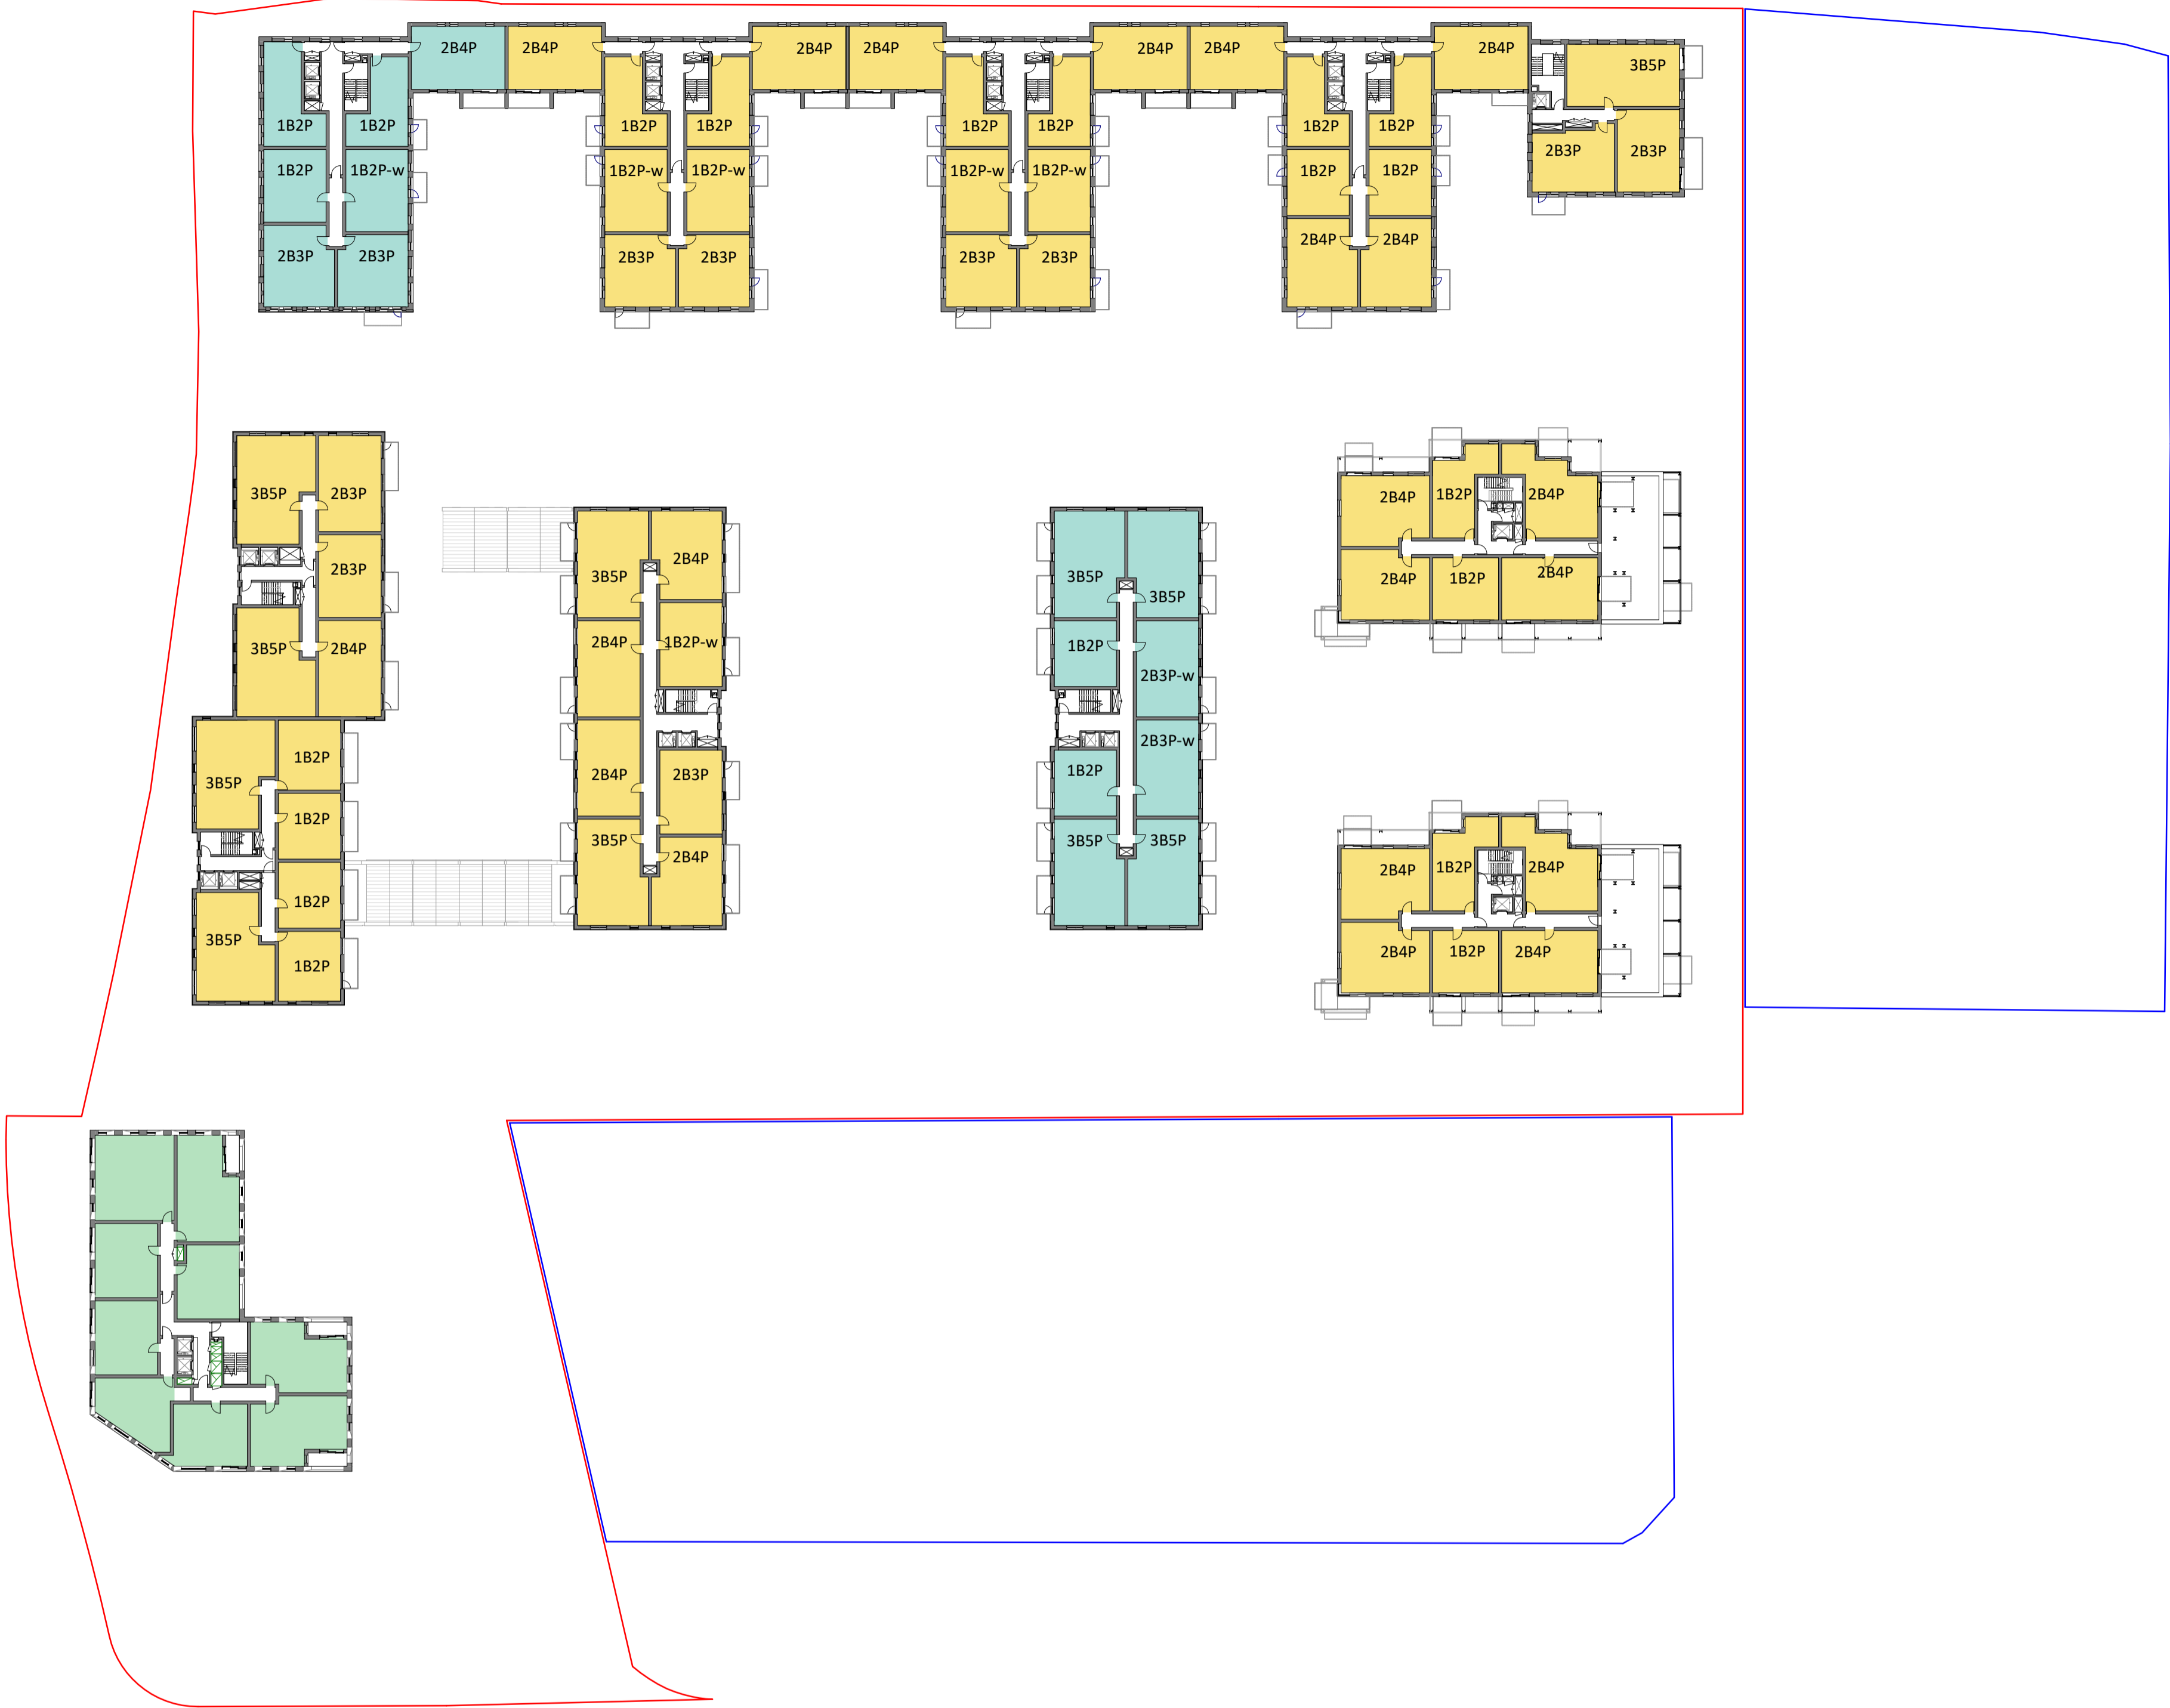

ColladoCollinsArchitects

17-19 Foley Street  
London W1W 6DW  
T 020 7580 3490  
F 020 7580 2917  
info@colladocollins.com  
www.colladocollins.com

Date: 18/07/19  
Drawn By: VC  
Checked by: JBC  
Scale @ A1: As indicated  
Scale @ A3: 1 : 1000  
CAD File No:

Inland Homes  
Hillingdon  
Fourth Floor Plan - Tenure

PLANNING  
19011

P0-404

P2  
Revision