

1 P0-L05 Tenure
1 : 500

NOTES

CONSULTANTS

- Refer to highways consultant's drawings for details

- Refer to landscape consultant's drawings for details

- Landscaping layout is indicative only

AREAS

- Refer to area schedule


© Copyright Reserved. ColladoCollins Architects Ltd

Rev	Notes	Date	By	Auth
P1	For Information	19-10-08	CS	JBC
P2	Update for GLA Application	20-06-23	OT	DPH

LEGEND

Extent of application site

Extent of leasehold site

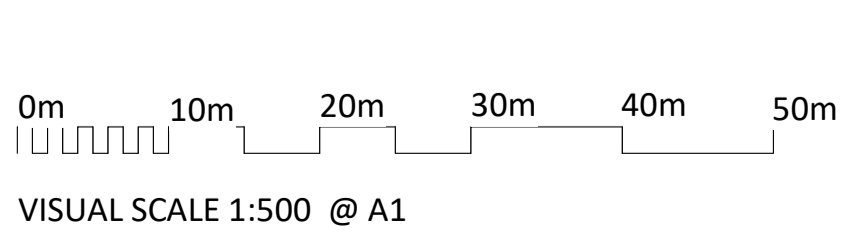


LEGEND

Tenure: Market sale

Tenure: Affordable

Tenure: Affordable (Shared Ownership)

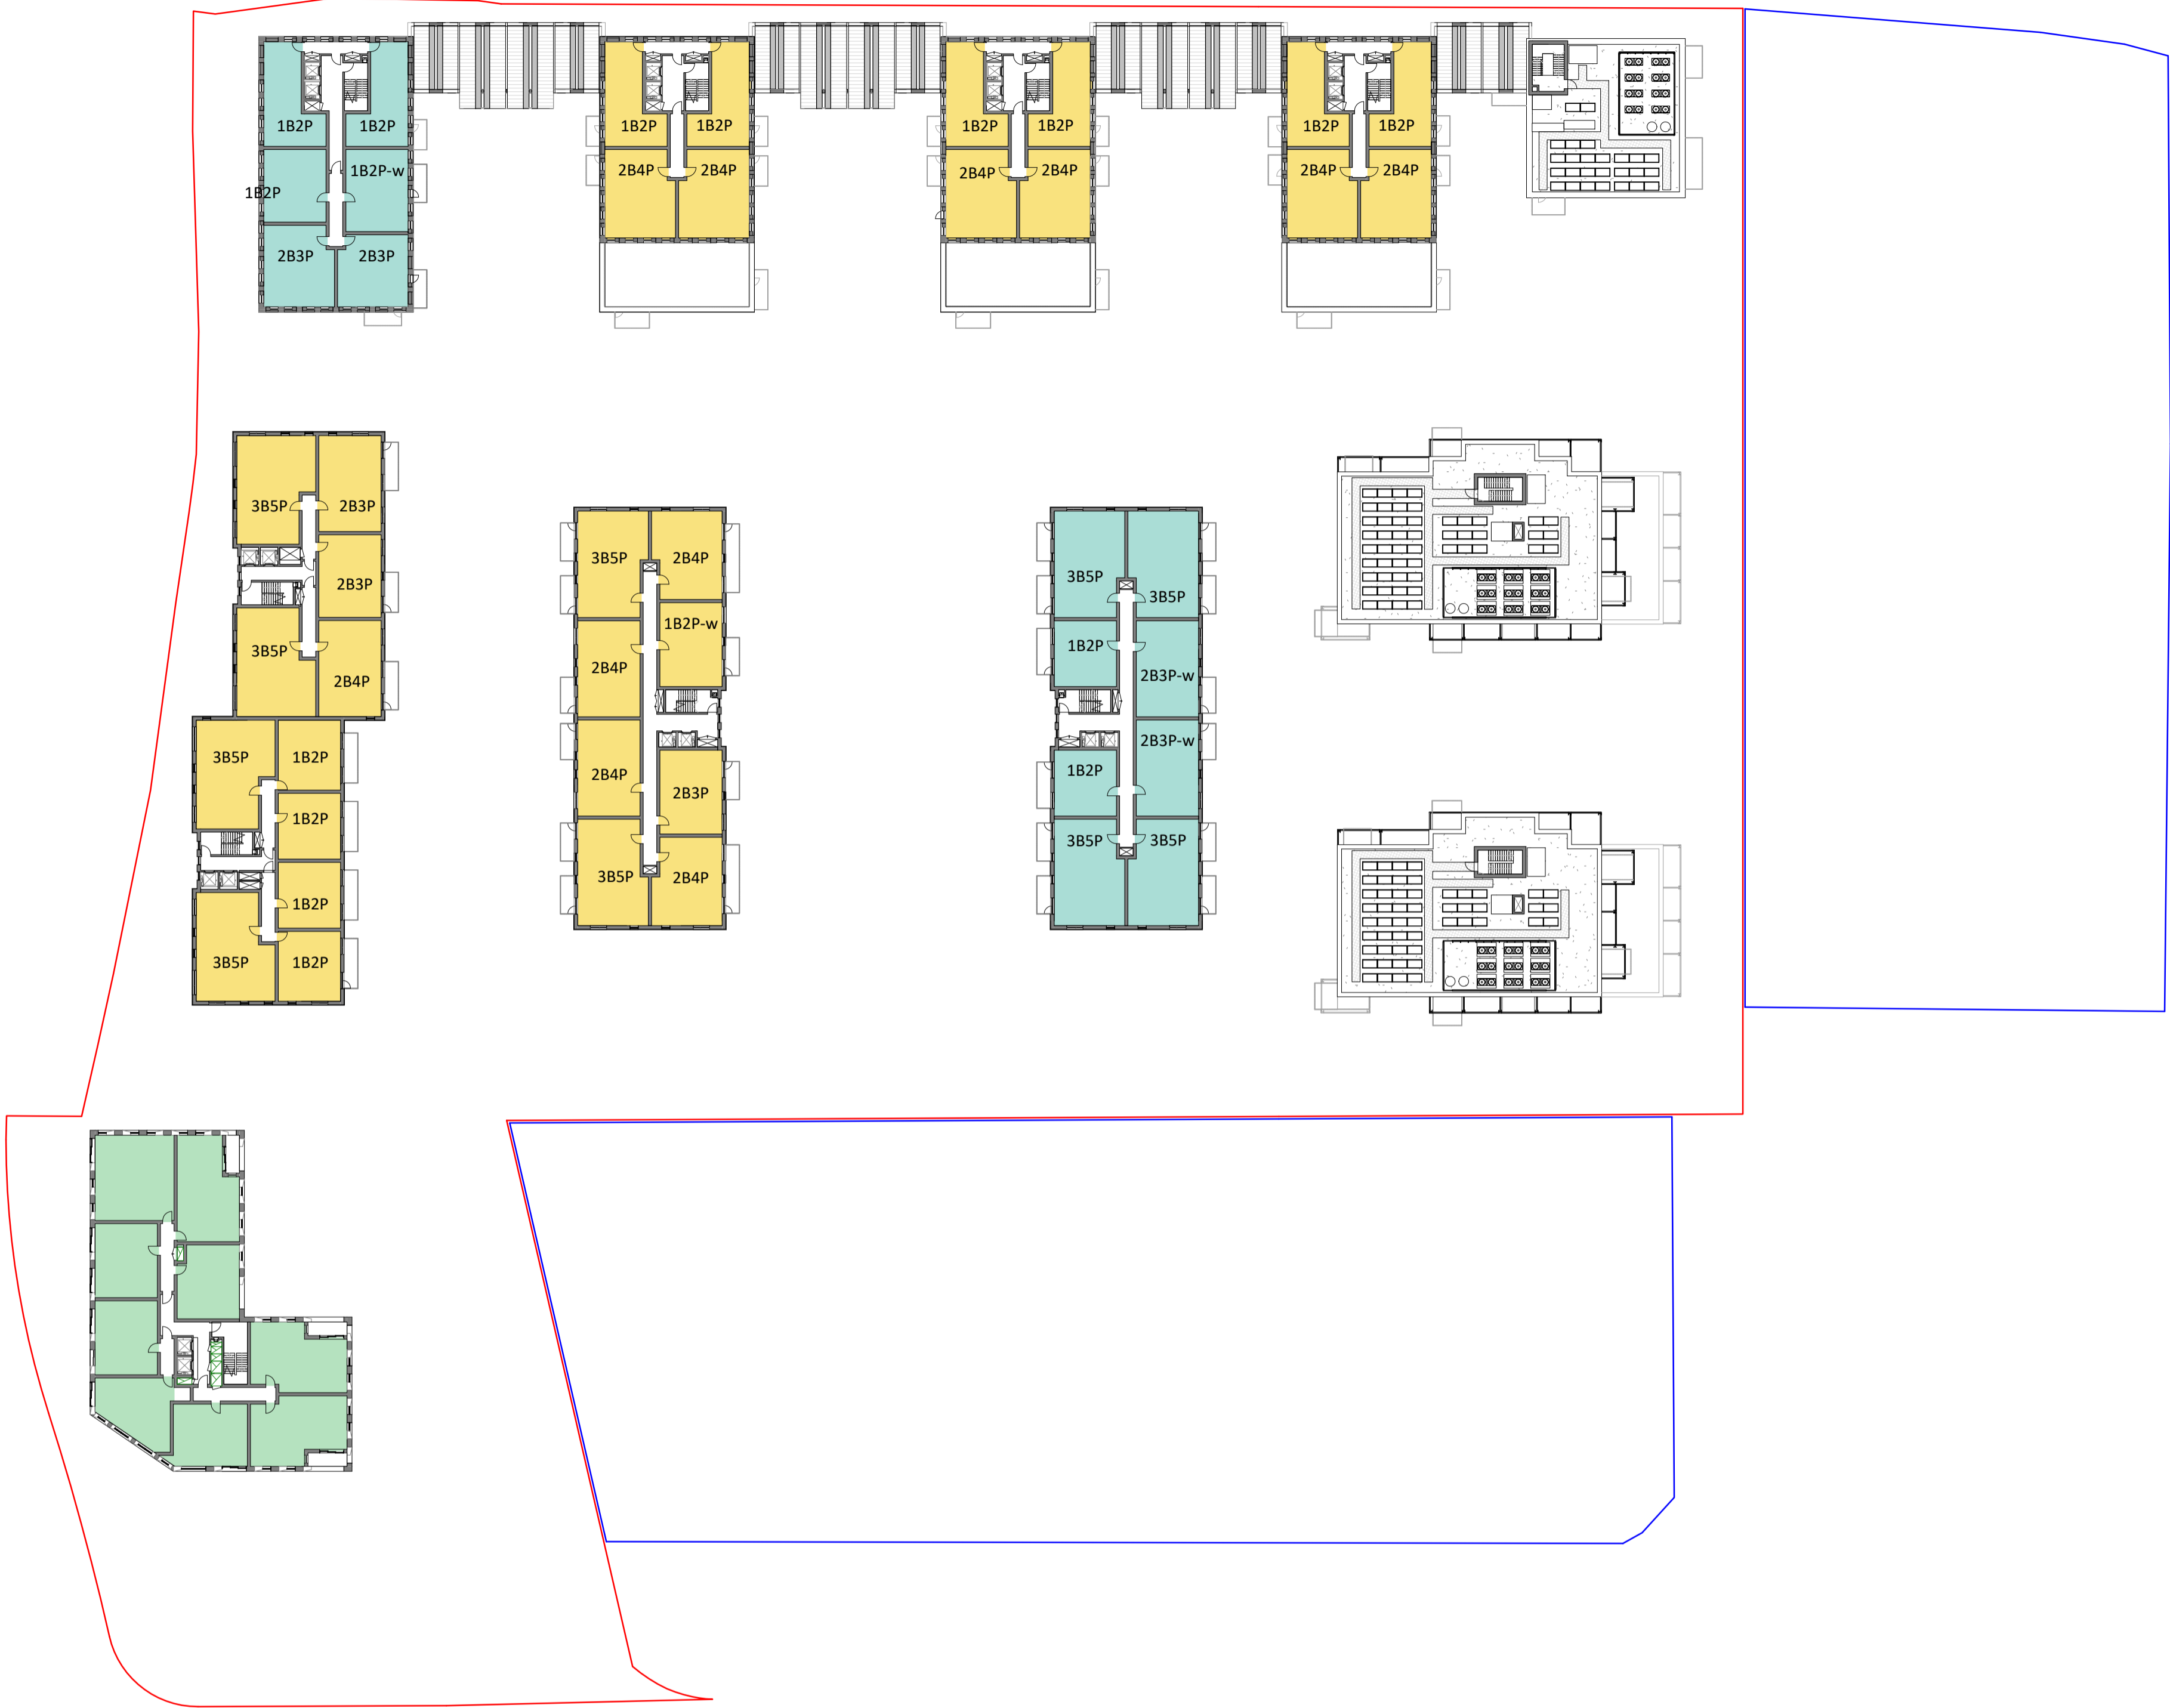

ColladoCollinsArchitects

17-19 Foley Street
London W1W 6DW
T 020 7580 3490
F 020 7580 2917
info@colladocollins.com
www.colladocollins.com

Date: 18/07/19
Drawn By: VC
Checked by: JBC
Scale @ A1: As indicated
Scale @ A3: 1 : 1000
CAD File No:

Inland Homes
Hillingdon
Fifth Floor Plan - Tenure

PLANNING
19011

P0-405

P2
Revision