





1 PO-L07 Tenure

1 : 500

NOTES  
CONSULTANTS  
- Refer to highways consultant's drawings for details  
- Refer to landscape consultant's drawings for details  
- Landscaping layout is indicative only  
AREAS  
- Refer to area schedule

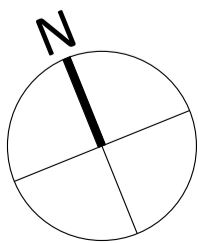

Rev	Notes	Date	By	Auth
P1	For Information	19-10-08	CS	JBC
P2	Update for GLA Application	20-06-23	OT	DPH

 

VISUAL SCALE 1:500 @ A1

ColladoCollinsArchitects

17-19 Foley Street  
London W1W 6DW  
T 020 7580 3490  
F 020 7580 2917  
info@colladocollins.com  
www.colladocollins.com

Date: 18/07/19  
Drawn By: CS  
Checked by: JBC  
Scale @ A1: 1 : 500  
Scale @ A3: 1 : 1000  
CAD File No:

Inland Homes  
Hillingdon  
Seventh Floor Plan - Tenure

PLANNING  
19011

PO-407

P2  
Revision