




This drawing is copyright
Do not scale off dimensions.
All dimensions to be checked on site by contractor.
Contractor to report any dimensional discrepancies,
errors or omissions prior to commencing on site.
NOTE:
1- All internal layouts and furnishings are
shown for indicative purposes only.
2- All landscape layouts are
shown for indicative purposes only.

- Apartment 4 Bed
- Apartment 3 Bed
- Apartment 2 Bed
- Apartment 1 Bed
- Studio
- Townhouse 3 Bed
- Townhouse 2 Bed
- Duplex 4 Bed
- Duplex 3 Bed
- Duplex 2 Bed
- Community
- Bins
- Work Space
- Cycle Store

Rev.	Date	Description
A	16/03/2018	Building C layout amended
B	08/03/2018	Plot B podium amended
C	28/03/2018	Building M layout amended
D	03/12/2018	Amendments as agreed with GLA

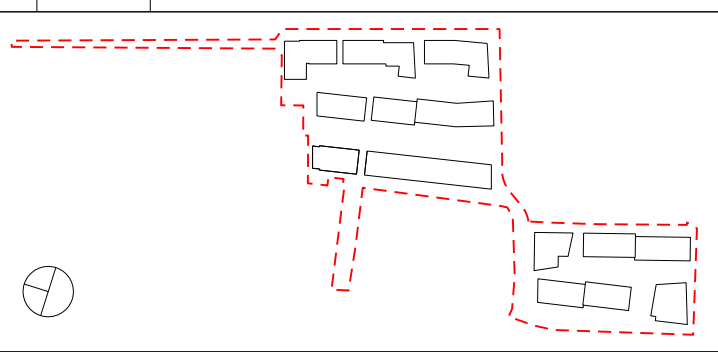

Project Title
CHARLTON RIVERSIDE - PHASE 1 - RS

Drawing Title
**Site
Layouts
Level 08**

Reason for Issue
Planning RS

For Information

Job No	Scale	Date
10046	1:500 @ A0	DEC 2017

Drawing No: **10046-A-DRG-ZO-G100-2008-PL-RS** Revision: **D**

SimpsonHaugh AND PARTNERS

MANCHESTER: 10th Floor, 100 Market Street, Manchester, M1 1PL
LONDON: 24 Roper Street, London, EC2A 4PU
www.simpsonhaugh.com mail@simpsonhaugh.com


© SimpsonHaugh and Partners 2015



This drawing is copyright
Do not scale off dimensions.
All dimensions to be checked on site by contractor.
Contractor to report any dimensional discrepancies,
errors or omissions prior to commencing on site.
NOTE:
1- All internal layouts and furnishings are
shown for indicative purposes only.
2- All landscape layouts are
shown for indicative purposes only.

- Apartment 4 Bed
- Apartment 3 Bed
- Apartment 2 Bed
- Apartment 1 Bed
- Studio
- Townhouse 3 Bed
- Townhouse 2 Bed
- Duplex 4 Bed
- Duplex 3 Bed
- Duplex 2 Bed
- Community
- Bins
- Work Space
- Cycle Store

Rev.	Date	Description
A	10/03/2018	Building C floor added
B	08/03/2018	Plot B podium amended
C	28/03/2018	Building M layout amended
D	03/12/2018	Amendments as agreed with GLA

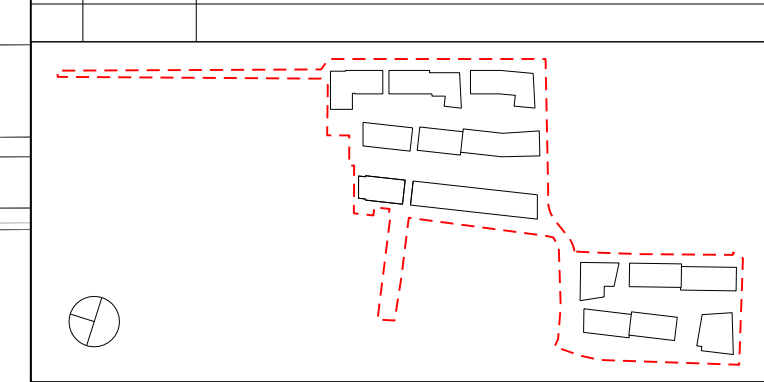

Project Title
CHARLTON RIVERSIDE - PHASE 1 - RS

Drawing Title
**Site
Layouts
Level 09**

Reason for Issue
Planning RS

For approval
Job No: 10046 Scale: 1:500 @ A0 Date: DEC 2017


Drawing No: 10046-A-DRG-ZO-G100-2009-PL-RS Revision: D
SimpsonHaugh AND PARTNERS
MANCHESTER: Riverside 4, City Centre, 2nd Floor, 148-150, 152, 154,1000
LONDON: 24 Roper Street, London EC2A 4PU, UK
www.simpsonhaugh.com mail@simpsonhaugh.com

This drawing is copyright
 Do not scale off dimensions.
 All dimensions to be checked on site by contractor.
 Contractor to report any dimensional discrepancies,
 errors or omissions prior to commencing on site.
 NOTE:
 1- All internal layouts and furnishings are
 shown for indicative purposes only.
 2- All landscape layouts are
 shown for indicative purposes only.



- Apartment 4 Bed
- Apartment 3 Bed
- Apartment 2 Bed
- Apartment 1 Bed
- Studio
- Townhouse 3 Bed
- Townhouse 2 Bed
- Duplex 4 Bed
- Duplex 3 Bed
- Duplex 2 Bed
- Community
- Bins
- Work Space
- Cycle Store

Rev	Date	Description
A	16/03/2018	Building M roof plan amended
B	28/03/2018	Plot B section amended
C	28/03/2018	Building M roof plan amended
D	03/12/2018	Amendments as agreed with GLA

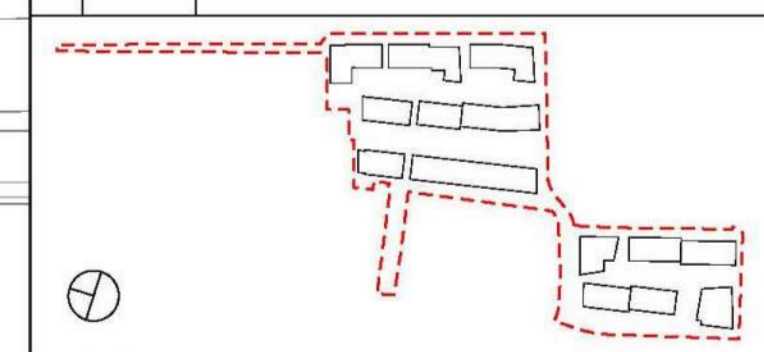

Project Title
CHARLTON RIVERSIDE - PHASE 1 - RS

Drawing Title
 Site
 Layouts
 Roof

Reason for Issue
Planning RS

Status
For approval


Job No: 10046
 Scale: 1:500 @ A0
 Date: DEC 2017
 Drawing No: 10046-A-DRG-ZO-G100-2030-PL-RS
 Revision: D

**SimpsonHaugh
 AND PARTNERS**

MANCHESTER
 Riverside 4 Commercial St
 Manchester M14 6PL
 +44 (0)161 835 2345
 www.simpsonhaugh.com

LONDON
 58 Roper's Place
 London EC2A 4PU
 +44 (0)20 7546 2345
 email@smpsonhaugh.com


© SimpsonHaugh and Partners 2015

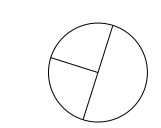

This drawing is copyright
Do not scale off dimensions.
All dimensions to be checked on site by contractor.
Contractor to report any dimensional discrepancies,
errors or omissions prior to commencing on site.

NOTE:
1- All internal layouts and furnishings are
shown for indicative purposes only.
2- All landscape layouts are
shown for indicative purposes only.

Rev.	Date	Description
A	10/02/2018	Initial site layout amended, disabled parking spaces added
B	01/03/2018	Plot A parking spaces amended
C	14/09/2018	Issued for Information
D	03/12/2018	Amendments as agreed with GLA

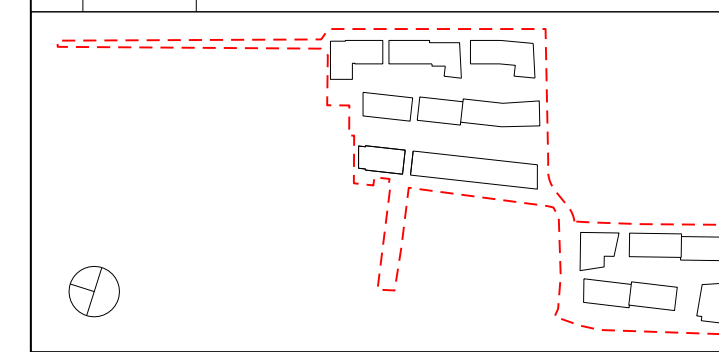

Project Title
CHARLTON RIVERSIDE - PHASE 1 - RS

Drawing Title
**Site
Layouts
Basement**

Reason for Issue
Planning RS

For approval
Job No: 10046 Scale: 1:500 @ A0 Date: DEC 2017

Drawing No: 10046-A-DRG-Z0-G100-2099-PL-RS Revision: D

**SimpsonHaugh
AND PARTNERS**

MANCHESTER: 10th Floor, 100 Market Street, Manchester, M1 1PU
LONDON: 24 Roper Street, London, EC2A 4PU
www.simpsonhaugh.com mail@simpsonhaugh.com