

This drawing is copyright  
Do not scale off dimensions.  
All dimensions to be checked on site by contractor.  
Contractor to report any dimensional discrepancies,  
errors or omissions prior to commencing on site.


NOTE:  
1- All internal layouts and furnishings are shown for  
indicative purposes only.  
2- All landscape layouts are shown for indicative  
purposes only.



Wheelchair adaptable  
1 Bed: 15 units  
2 Bed: 2 units  
3 Bed: 0 units  
Total: 17 units

- Apartment 4 Bed
- Apartment 3 Bed
- Apartment 2 Bed
- Apartment 1 Bed
- Studio
- Townhouse 3 Bed
- Townhouse 2 Bed
- Duplex 4 Bed
- Duplex 3 Bed
- Duplex 2 Bed
- Community
- Bins
- Work Space
- Cycle Store

Rev	Date	Description
C	03/12/2018	Amendments as agreed with GLA
B	16/03/2018	Layouts amended
A	16/02/2018	Disabled units allocation revised

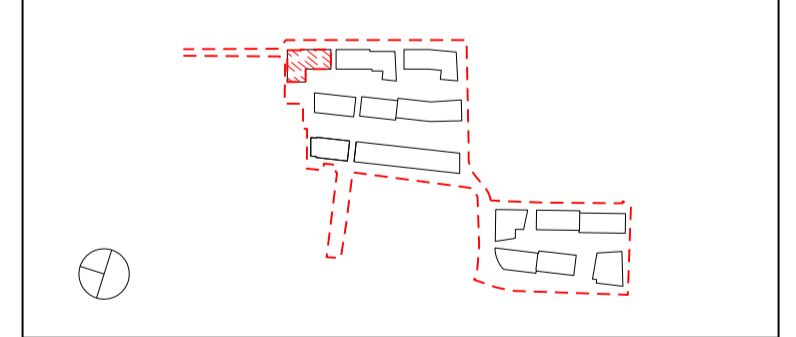

Project Title  
**CHARLTON RIVERSIDE - PHASE 1 - RS**  
Drawing Title  
**Building A**  
**Plot A**  
**Unit Matrix**

Reason for Issue  
**Planning**

Status  
**For approval**


Job No <b>10046</b>	Scale <b>1/400 @A1</b>	Date <b>DEC2017</b>
------------------------	---------------------------	------------------------

Drawing No <b>10046-A-DRG-A-F900-2000-PL-RS</b>	Revision <b>C</b>
--	----------------------

**SimpsonHaugh**  
AND PARTNERS

MANCHESTER  
Riverside, 4 Commercial St  
Manchester M15 4RQ  
+44 (0)161 835 2345  
www.simpsonhaugh.com

LONDON  
5-8 Roberts Place  
London EC1R 9BB  
+44 (0)20 7549 4000  
mail@simpsonhaugh.com

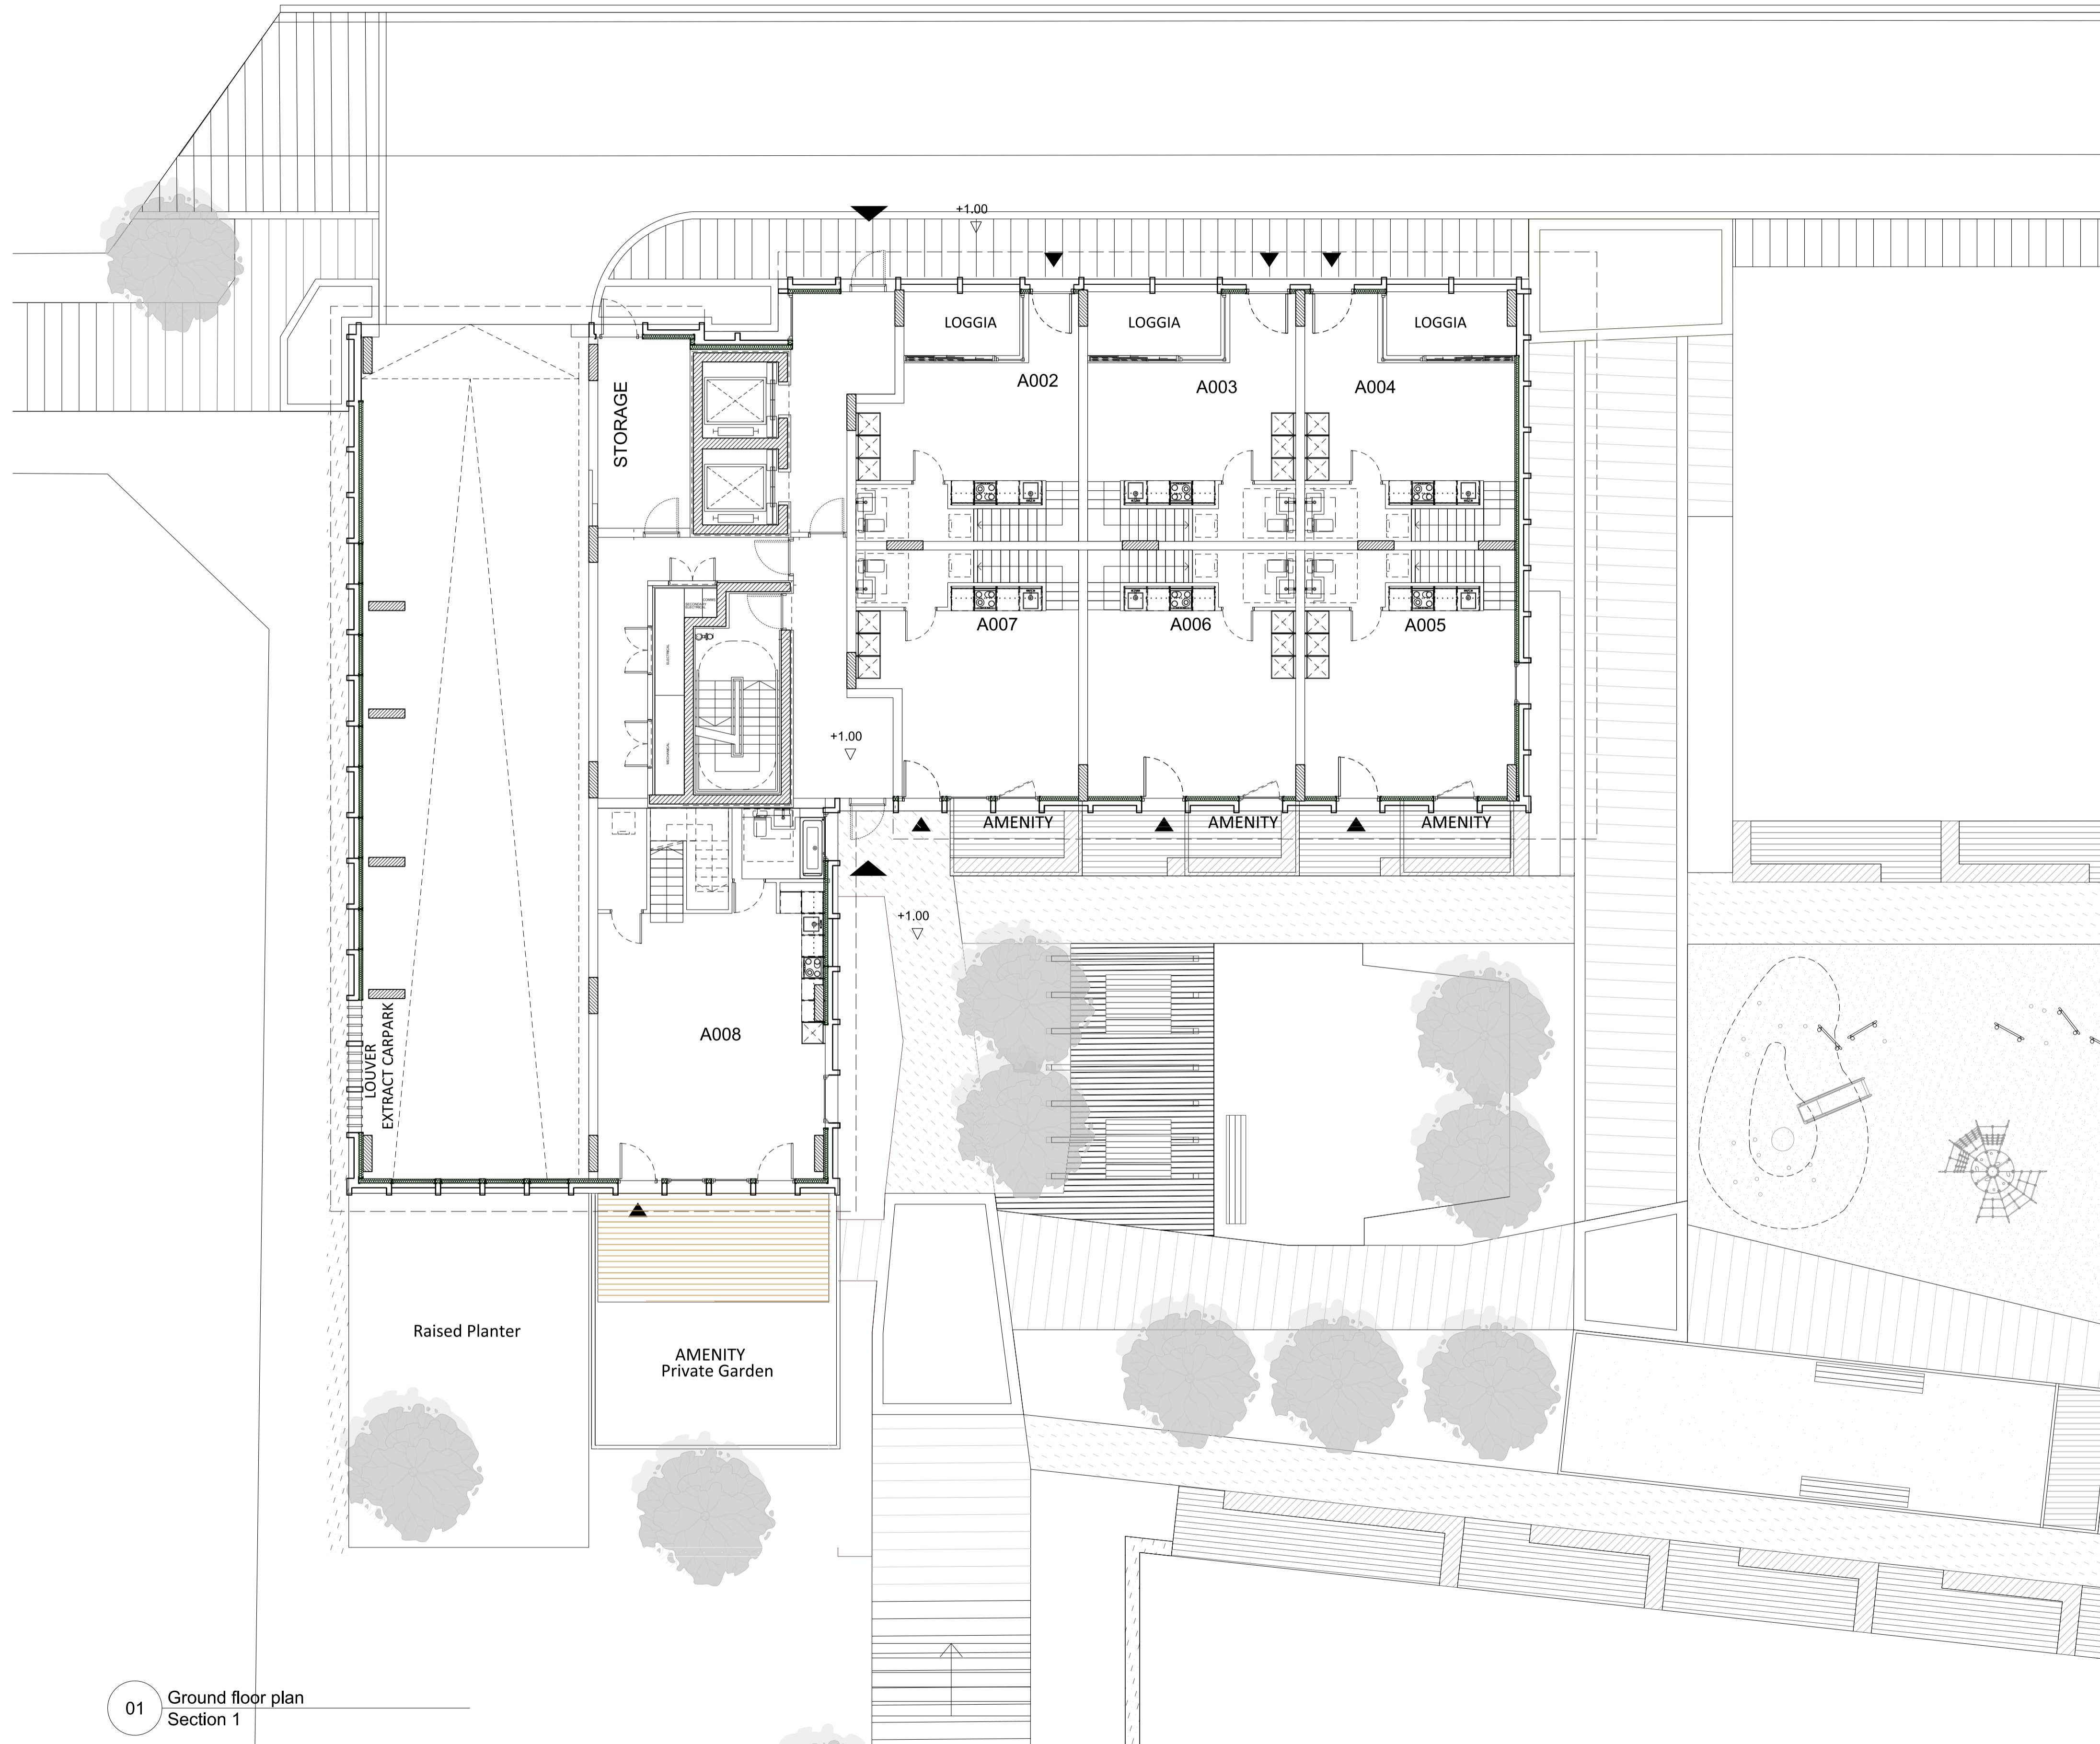


01 Ground floor plan  
Section 1

This drawing is copyright  
Do not scale off dimensions.  
All dimensions to be checked on site by contractor.  
Contractor to report any dimensional discrepancies,  
errors or omissions prior to commencing on site.

NOTE:

- 1- All internal layouts and furnishings are shown for indicative purposes only.
- 2- All landscape layouts are shown for indicative purposes only.

Rev	Date	Description
A	03/12/2018	Amendments as agreed with GLA

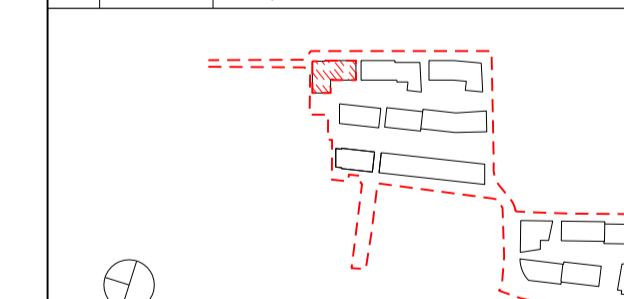

Project Title  
**CHARLTON RIVERSIDE - PHASE 1 - RS**  
Drawing Title  
**Building A**  
**Plot A**  
**Apartment Layouts**  
**Level 00**

Reason for Issue  
**Planning RS**


Status  
**For approval**

Job No	Scale	Date
10046	1:100 @ A1	DEC 2017
Drawing No	Revision	
10046-A-DRG-A-G200-2000-PL-RS	A	

**SimpsonHaugh**  
AND PARTNERS

MANCHESTER  
Riverside, 4 Commercial St  
Manchester M13 4RD  
+44 (0)161 835 2345  
www.simpsonhaugh.com

LONDON  
5-8 Roberts Place  
London EC1R 9BB  
+44 (0)20 7549 4000  
mail@simpsonhaugh.com

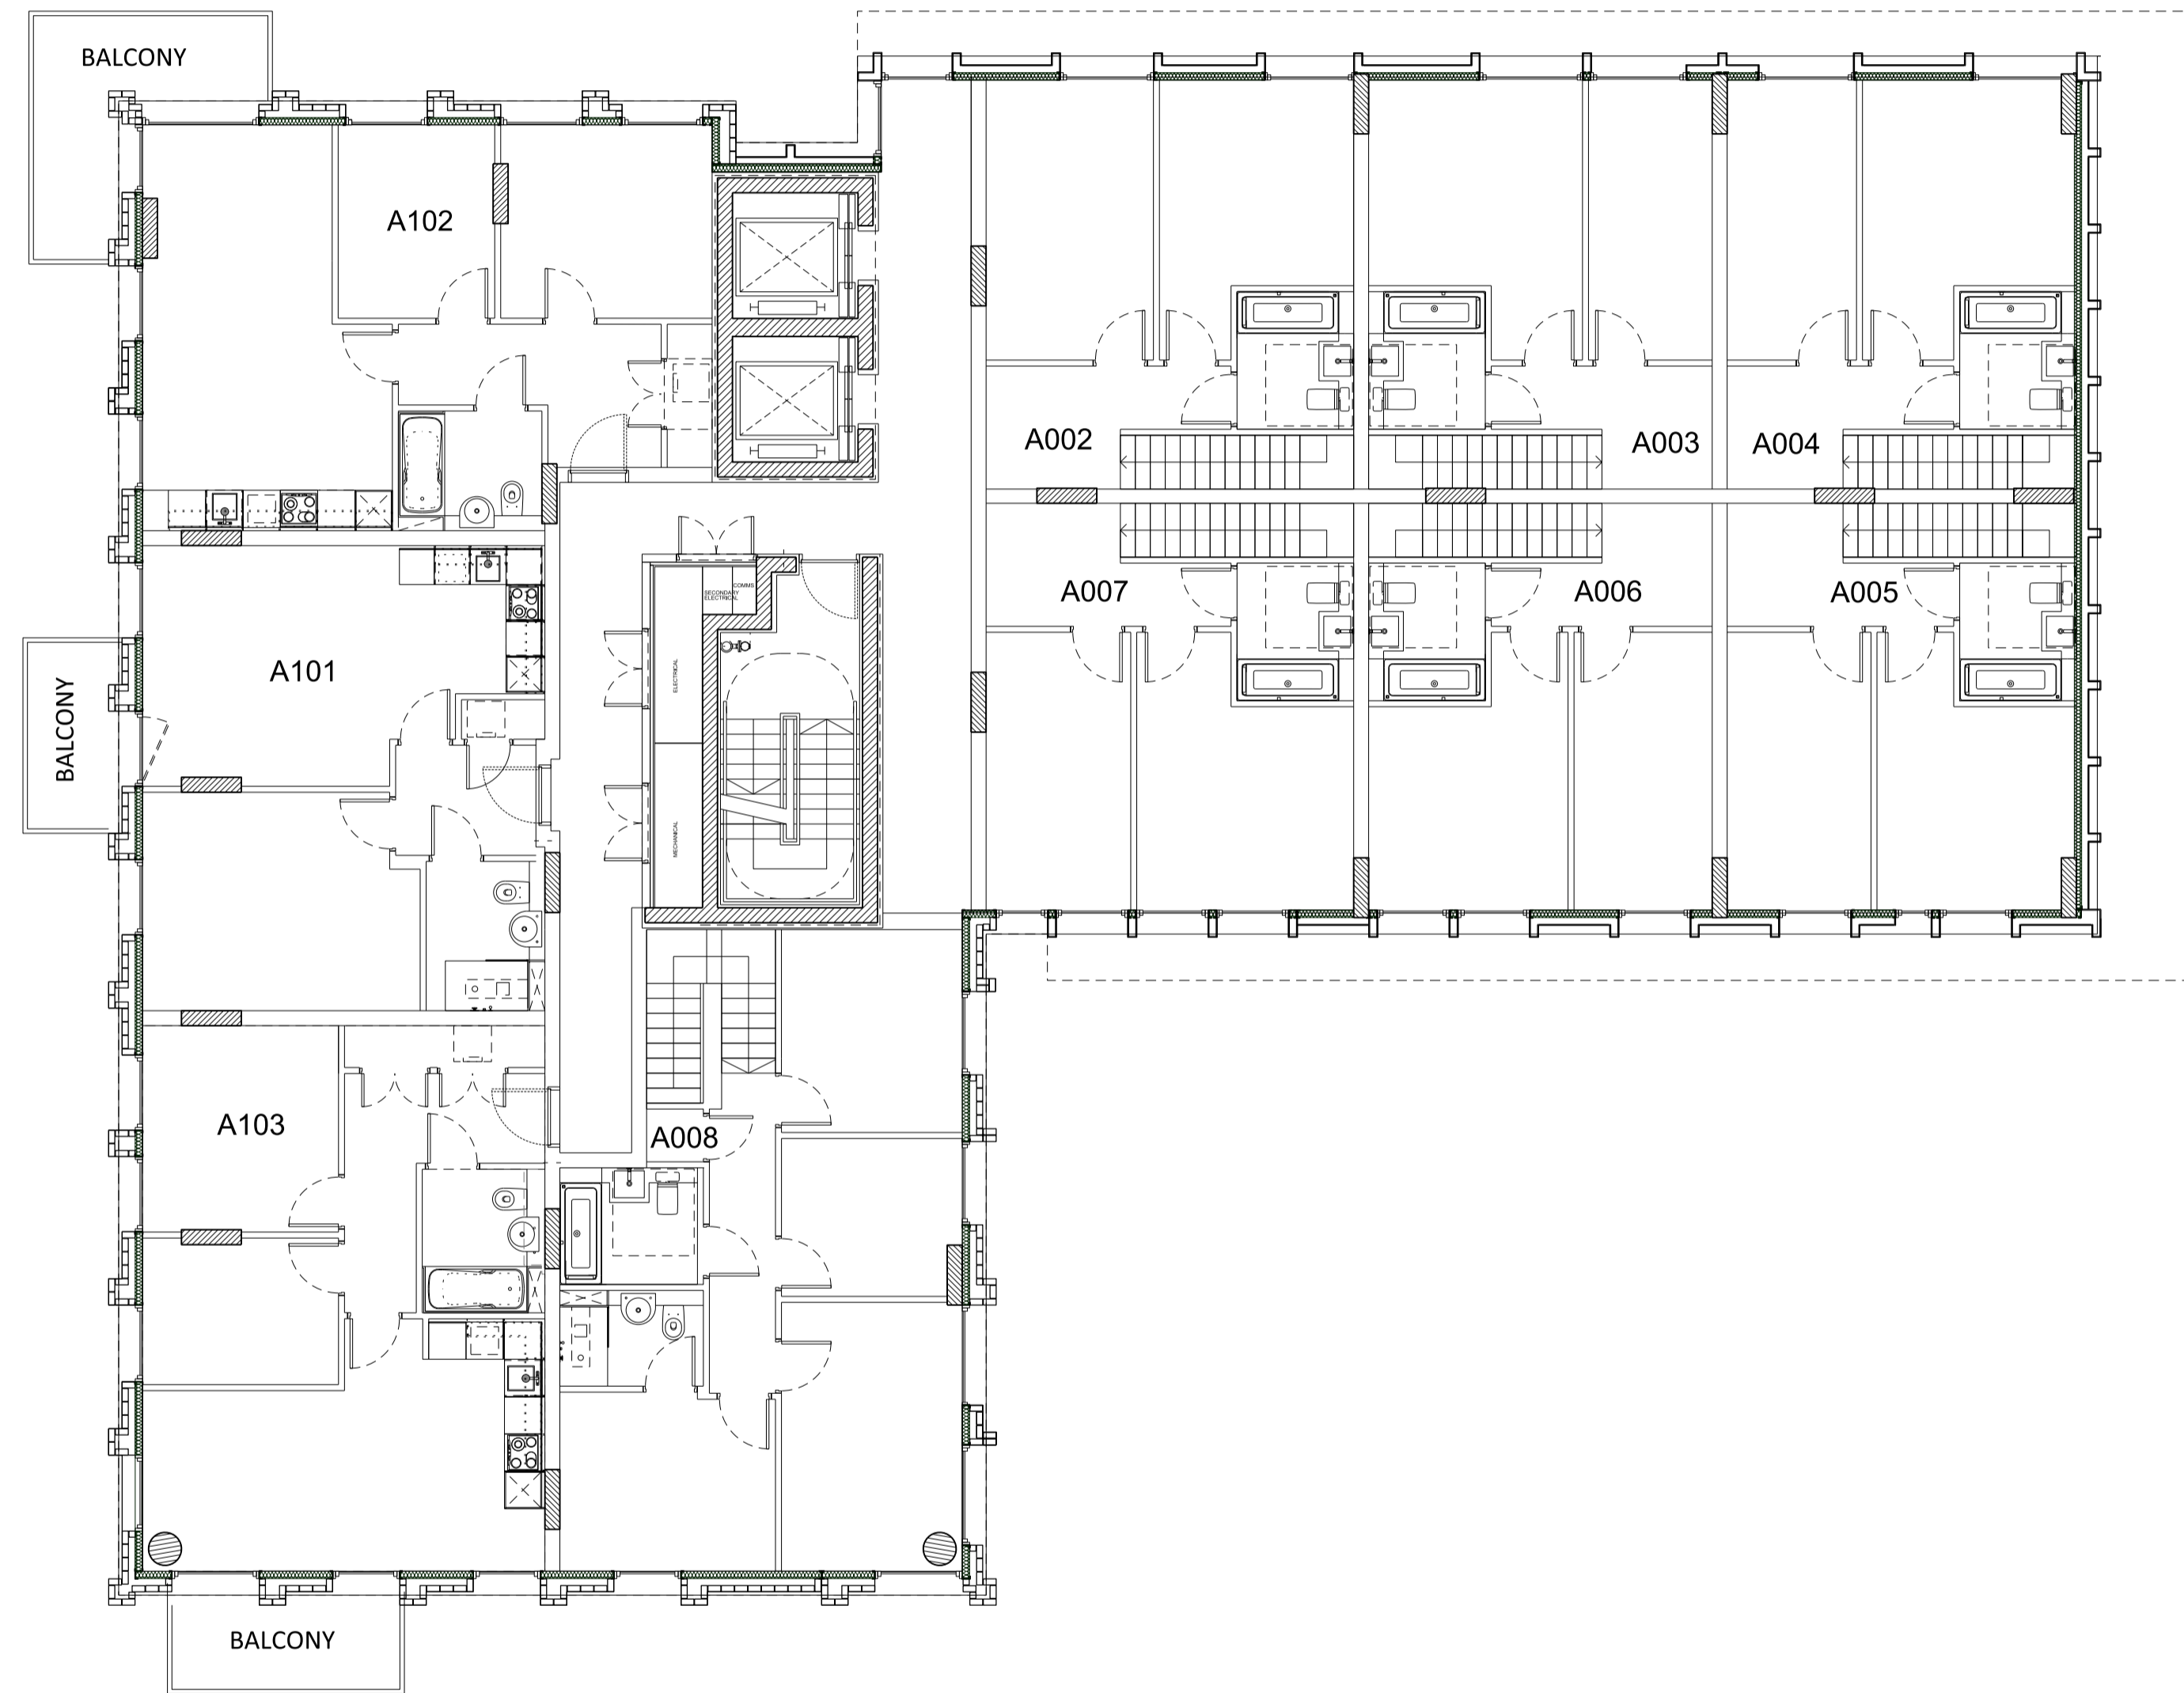


01 Level 01 plan  
Section 1

This drawing is copyright  
Do not scale off dimensions.  
All dimensions to be checked on site by contractor.  
Contractor to report any dimensional discrepancies,  
errors or omissions prior to commencing on site.

- NOTE:
- 1- All internal layouts and furnishings are shown for indicative purposes only.
  - 2- All landscape layouts are shown for indicative purposes only.

Rev	Date	Description
A	03/12/2018	Amendments as agreed with GLA

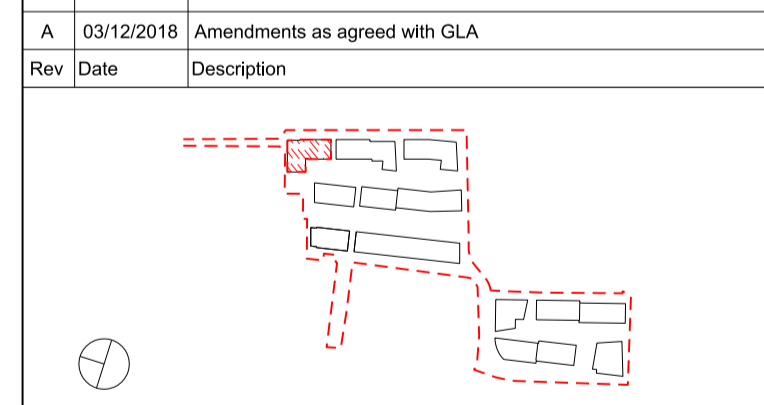

Project Title  
**CHARLTON RIVERSIDE - PHASE 1 - RS**

Drawing Title  
**Building A**  
**Plot A**  
**Apartment Layouts**  
**Level 01**

Reason for Issue  
**Planning RS**

Status  
**For approval**


Job No	Scale	Date
10046	1:100 @ A1	DEC 2017

Drawing No	Revision
10046-A-DRG-A-G200-2001-PL-RS	A

**SimpsonHaugh**  
AND PARTNERS

MANCHESTER  
Riverside, 4 Commercial St  
Manchester M13 4RD  
+44 (0)161 835 2345  
www.simpsonhaugh.com

LONDON  
5-8 Roberts Place  
London EC1R 9BB  
+44 (0)20 7549 4000  
mail@simpsonhaugh.com

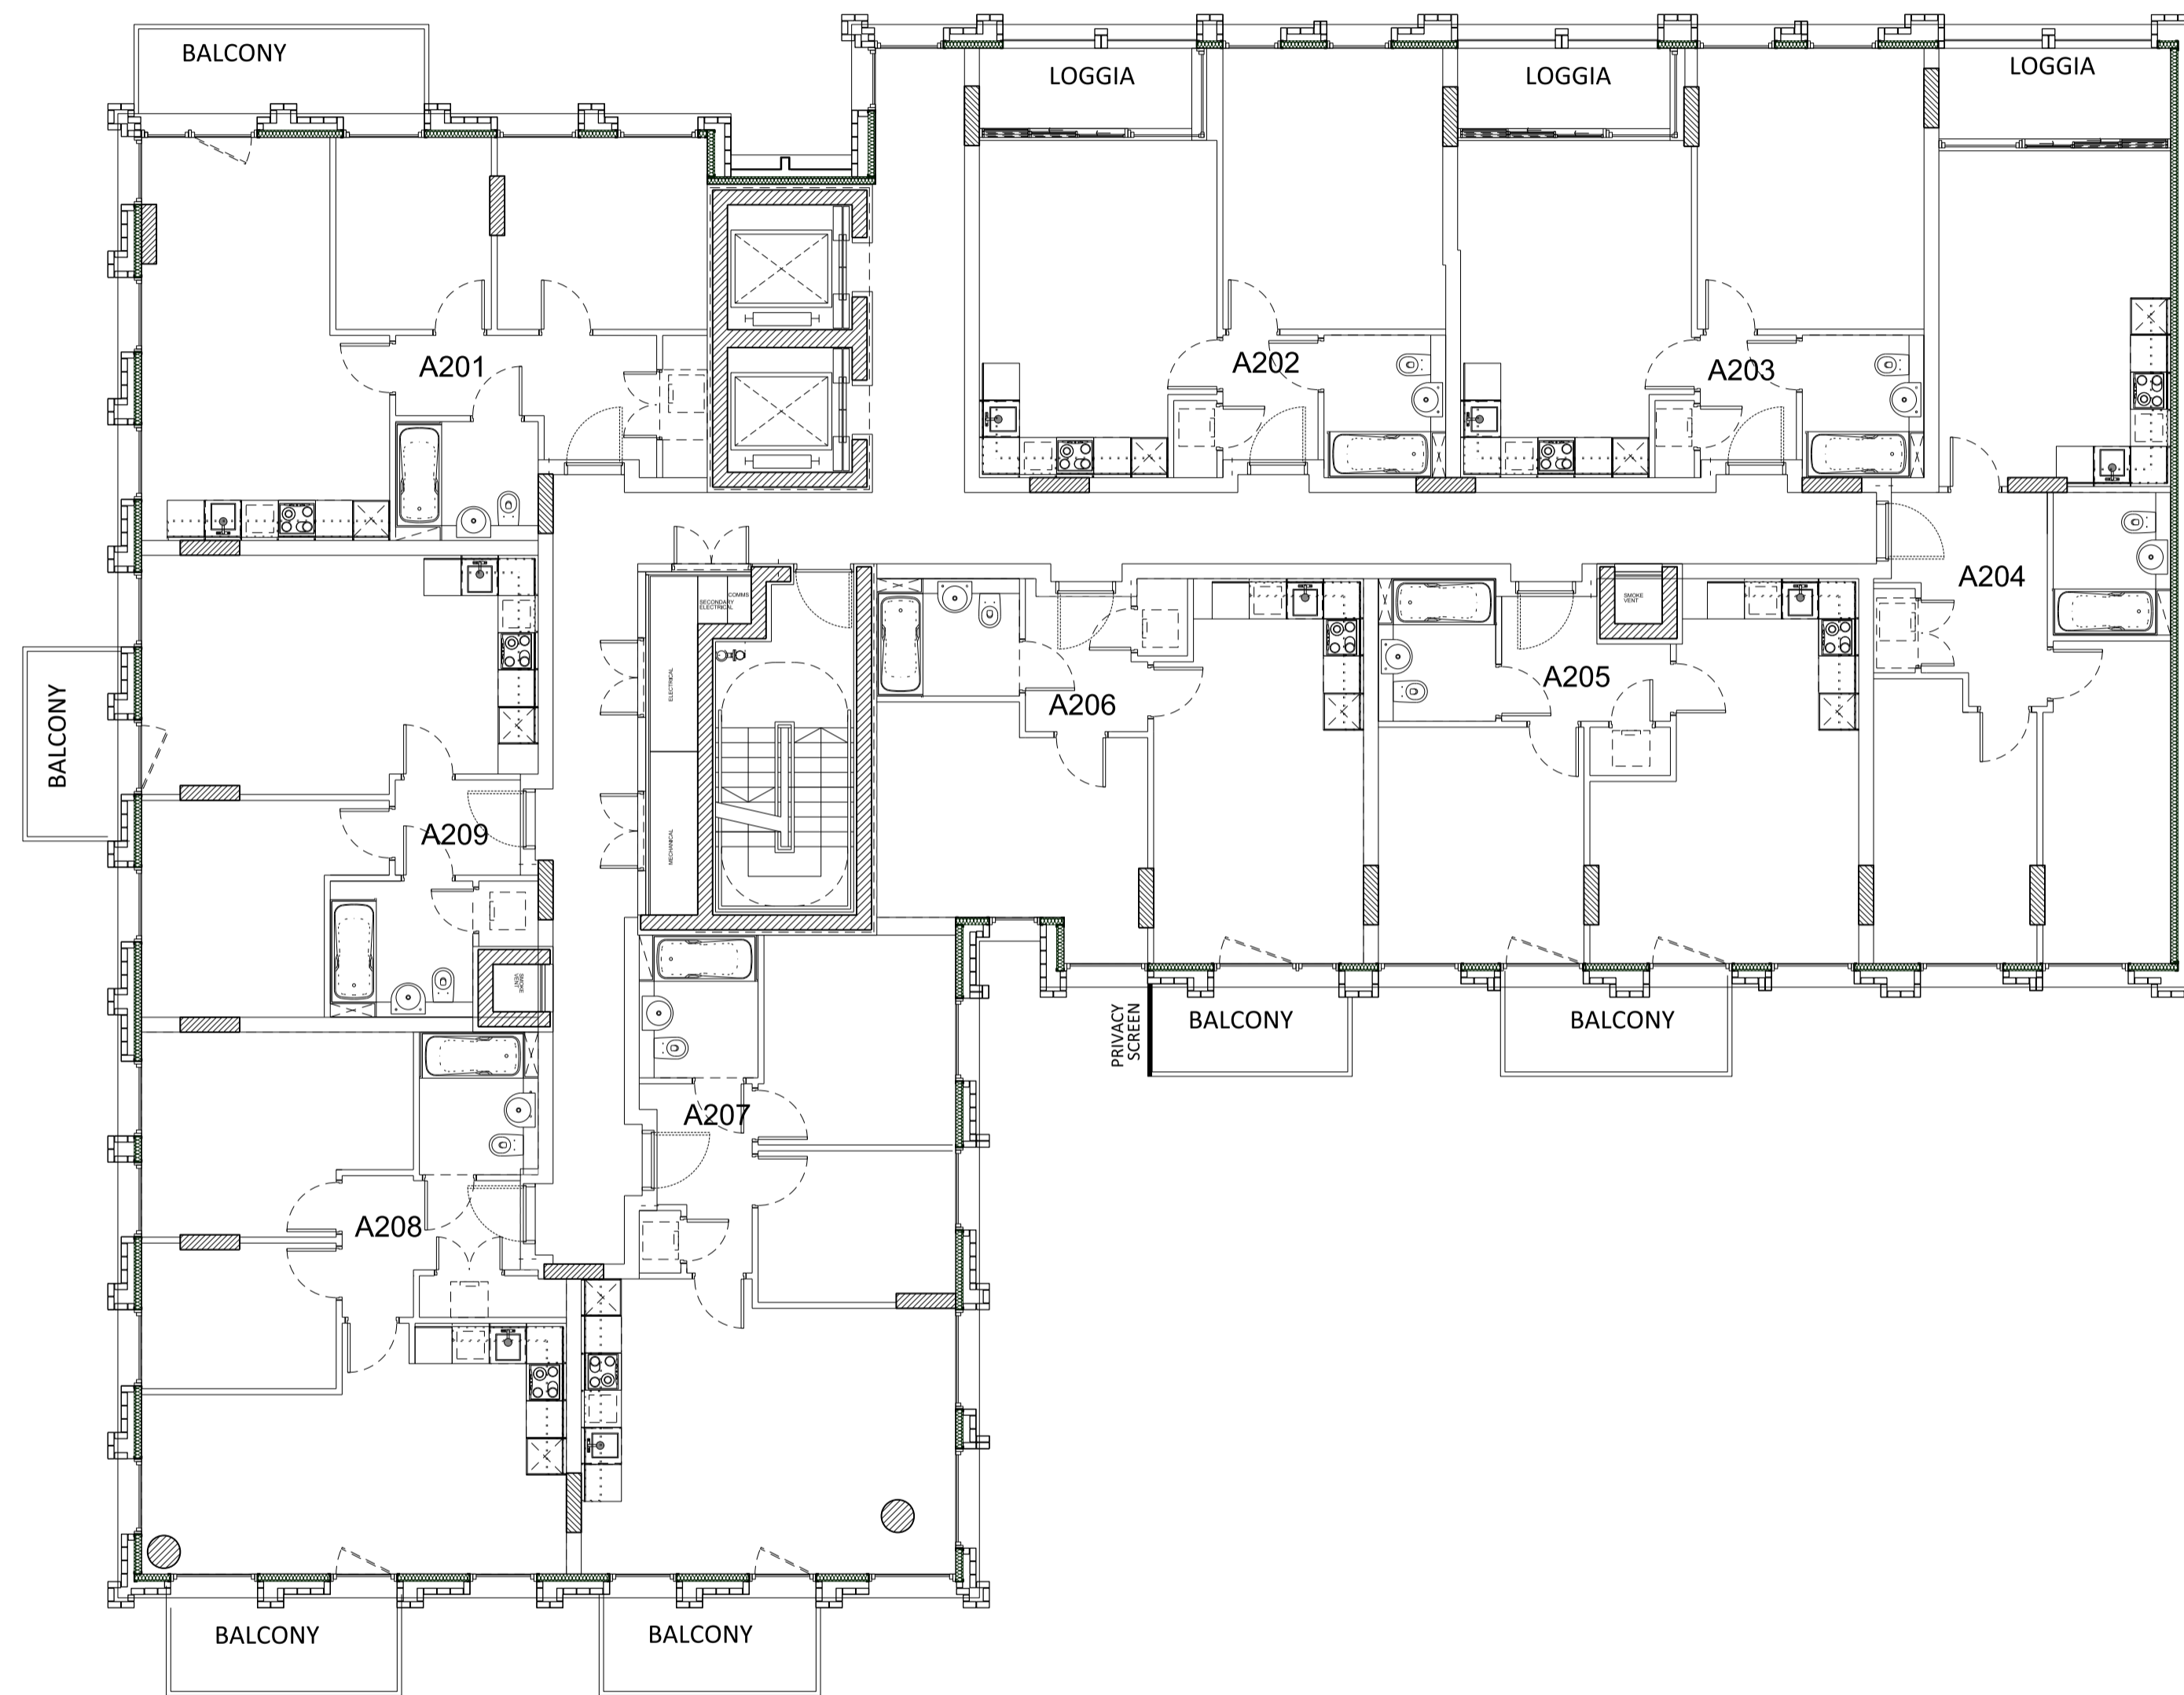


01 Level 02 plan  
Section 1

This drawing is copyright  
Do not scale off dimensions.  
All dimensions to be checked on site by contractor.  
Contractor to report any dimensional discrepancies,  
errors or omissions prior to commencing on site.

- NOTE:
- 1- All internal layouts and furnishings are shown for indicative purposes only.
  - 2- All landscape layouts are shown for indicative purposes only.

Rev	Date	Description
C	03/12/2018	Amendments as agreed with GLA
B	16/03/2018	Layout amended
A	16/02/2018	Privacy screen added

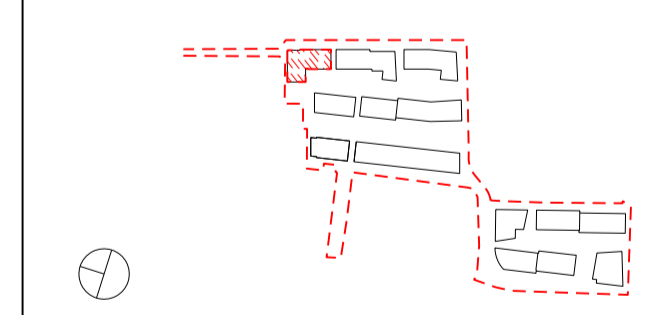

Project Title  
**CHARLTON RIVERSIDE - PHASE 1 - RS**

Drawing Title  
**Building A**  
**Plot A**  
**Apartment Layouts**  
**Level 02**

Reason for Issue  
**Planning RS**


Status  
**For approval**

Job No	Scale	Date
10046	1:100 @ A1	DEC 2017

Drawing No	Revision
10046-A-DRG-A-G200-2002-PL-RS	C

**SimpsonHaugh**  
AND PARTNERS

<p>MANCHESTER Riverside, 4 Commercial St Manchester M13 4RD +44 (0)161 835 2345 www.simpsonhaugh.com</p>	<p>LONDON 5-8 Roberts Place London EC1R 9BB +44 (0)20 7549 4000 mail@simpsonhaugh.com</p>
--	---

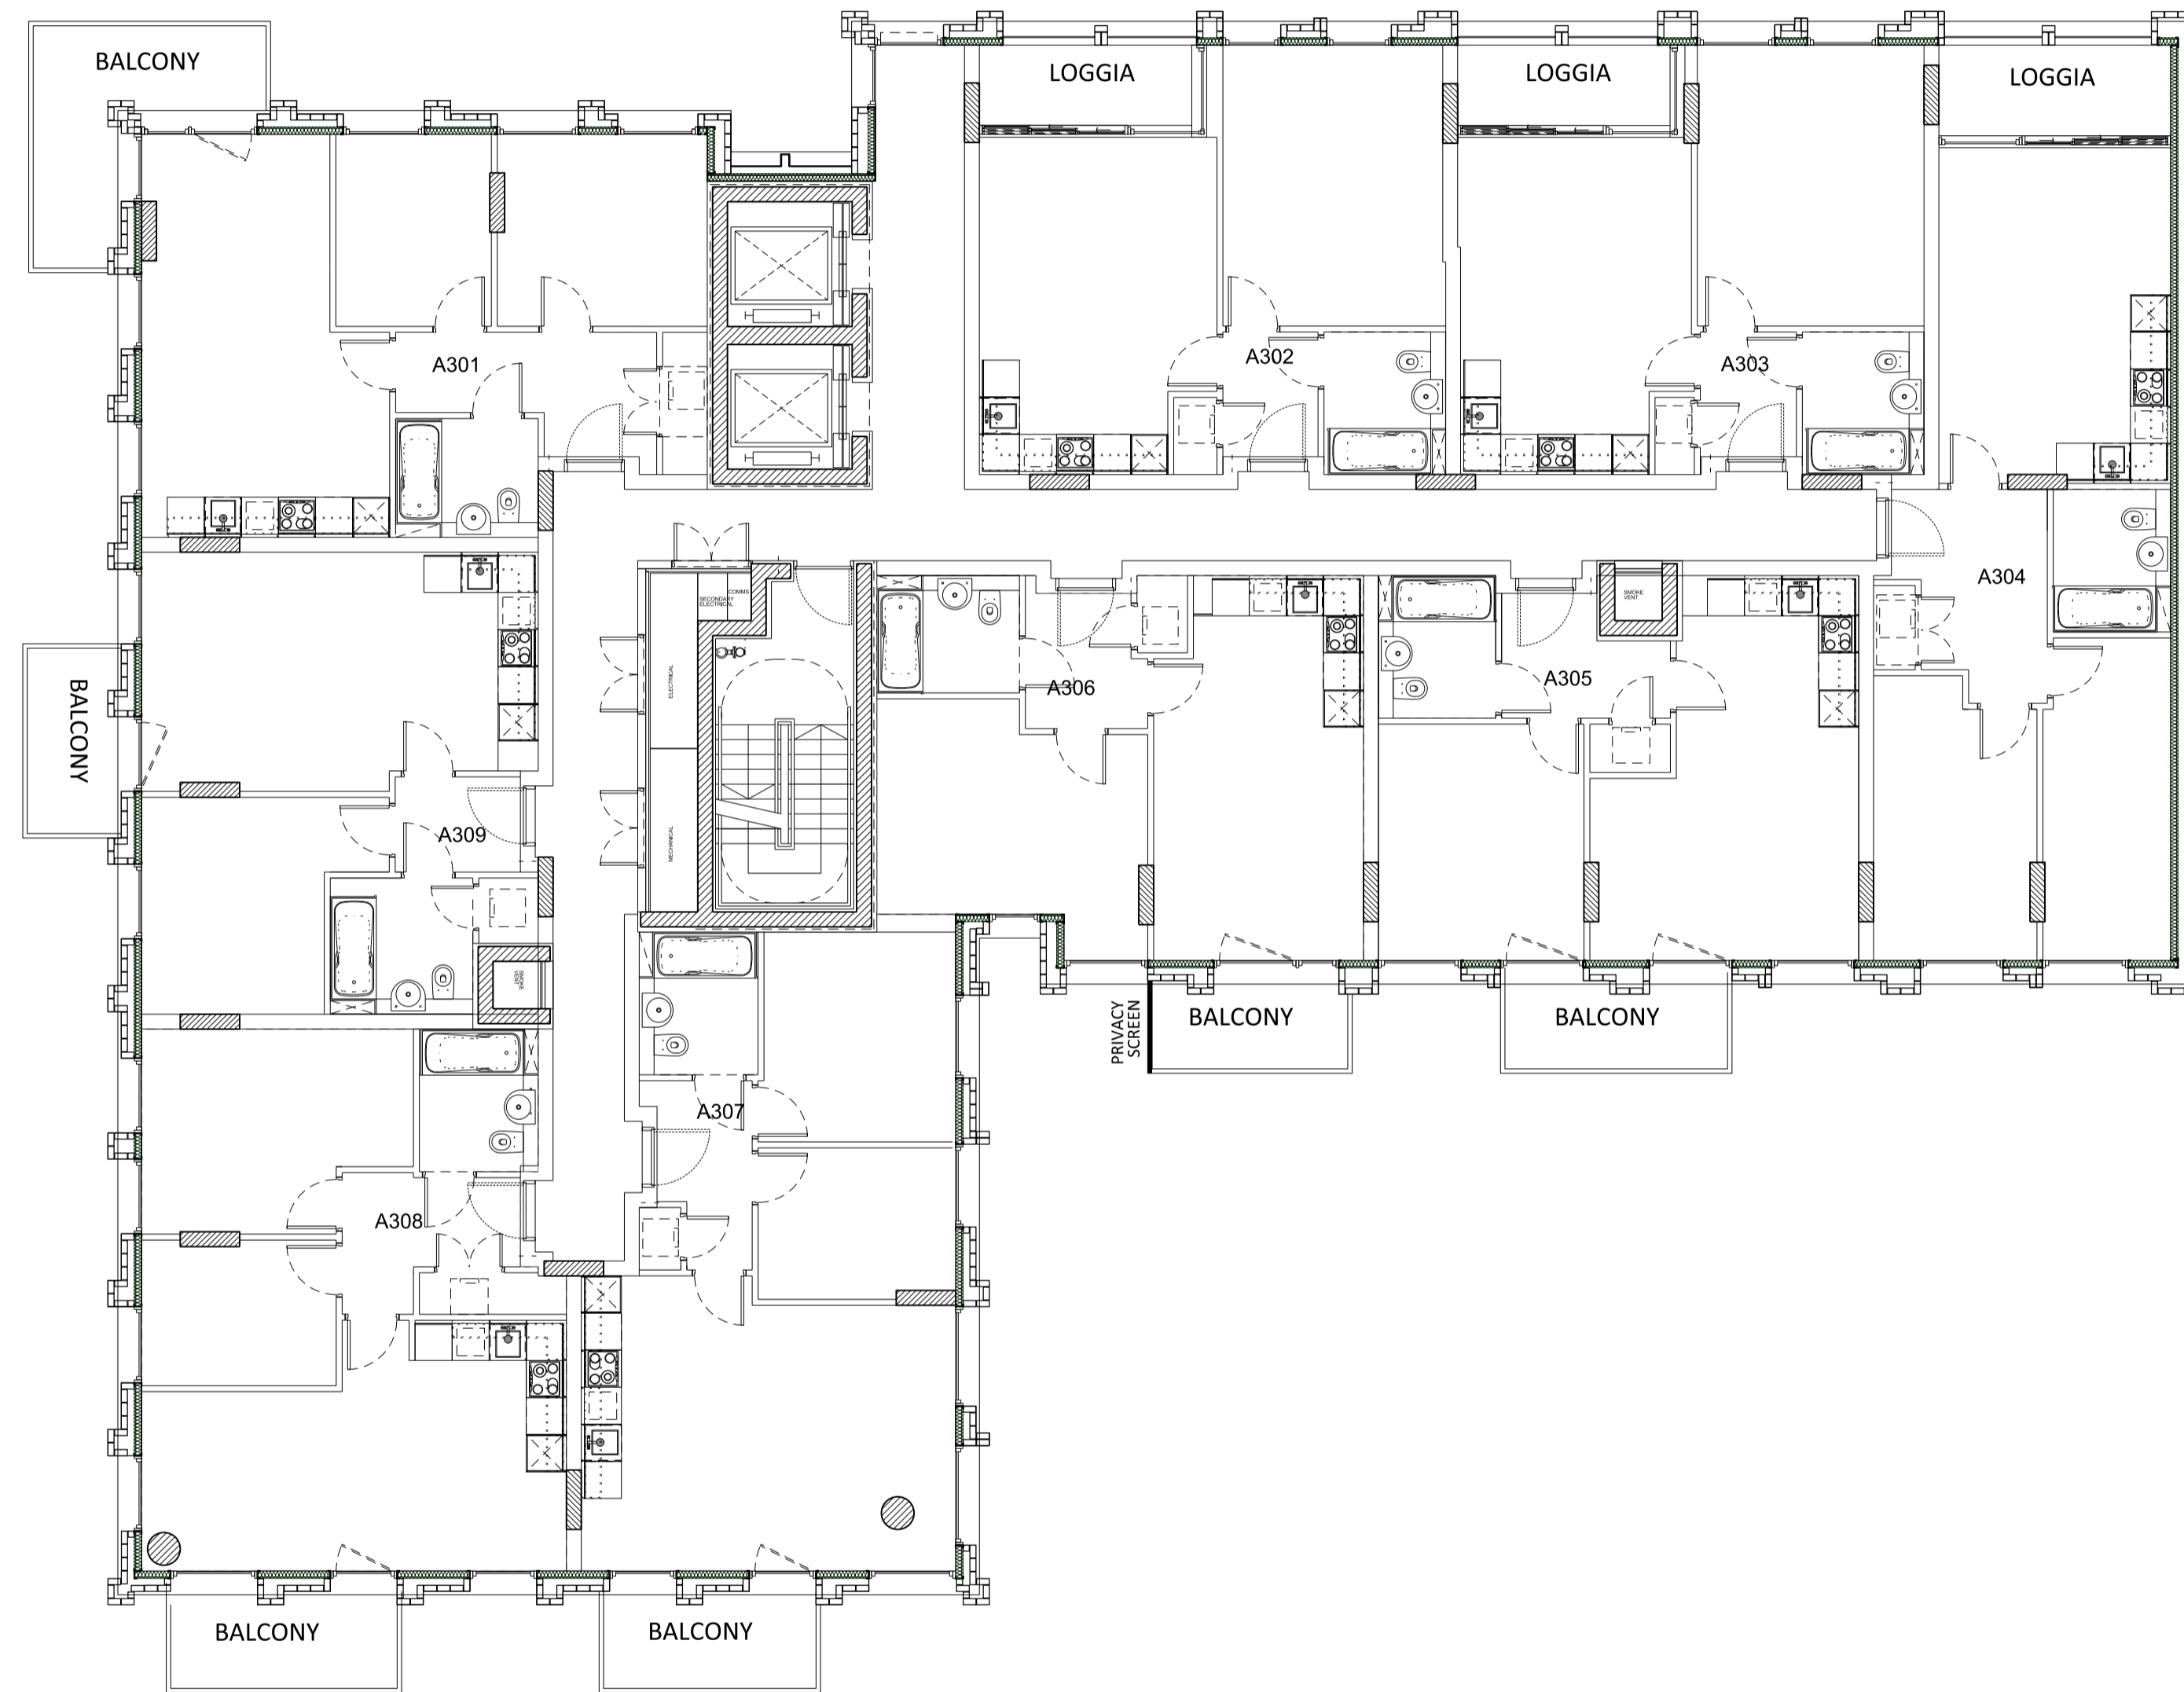


01 Level 03 plan  
Section 1

This drawing is copyright  
Do not scale off dimensions.  
All dimensions to be checked on site by contractor.  
Contractor to report any dimensional discrepancies,  
errors or omissions prior to commencing on site.

- NOTE:
- 1- All internal layouts and furnishings are shown for indicative purposes only.
  - 2- All landscape layouts are shown for indicative purposes only.


Rev	Date	Description
C	03/12/2018	Amendments as agreed with GLA
B	16/03/2018	Layout amended
A	16/02/2018	Privacy screen added

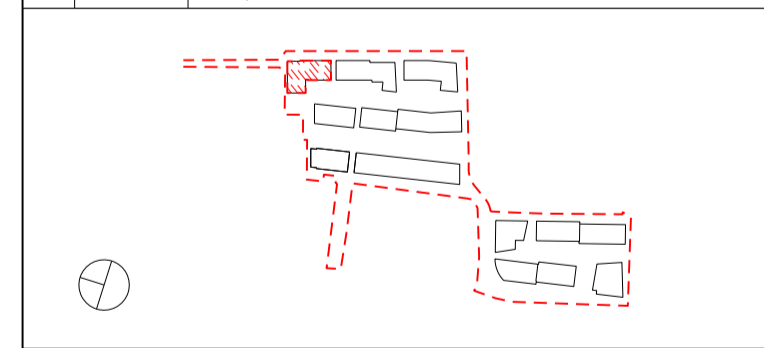

Project Title  
**CHARLTON RIVERSIDE - PHASE 1 - RS**

Drawing Title  
**Building A**  
**Plot A**  
**Apartment Layouts**  
**Level 03**

Reason for Issue  
**Planning RS**

Status  
**For approval**


Job No	Scale	Date
10046	1:100 @ A1	DEC 2017

Drawing No	Revision
10046-A-DRG-A-G200-2003-PL-RS	C

**SimpsonHaugh**  
AND PARTNERS

MANCHESTER  
Riverside, 4 Commercial St  
Manchester M13 4RD  
+44 (0)161 835 2345  
www.simpsonhaugh.com

LONDON  
5-8 Roberts Place  
London EC1R 9BB  
+44 (0)20 7549 4000  
mail@simpsonhaugh.com

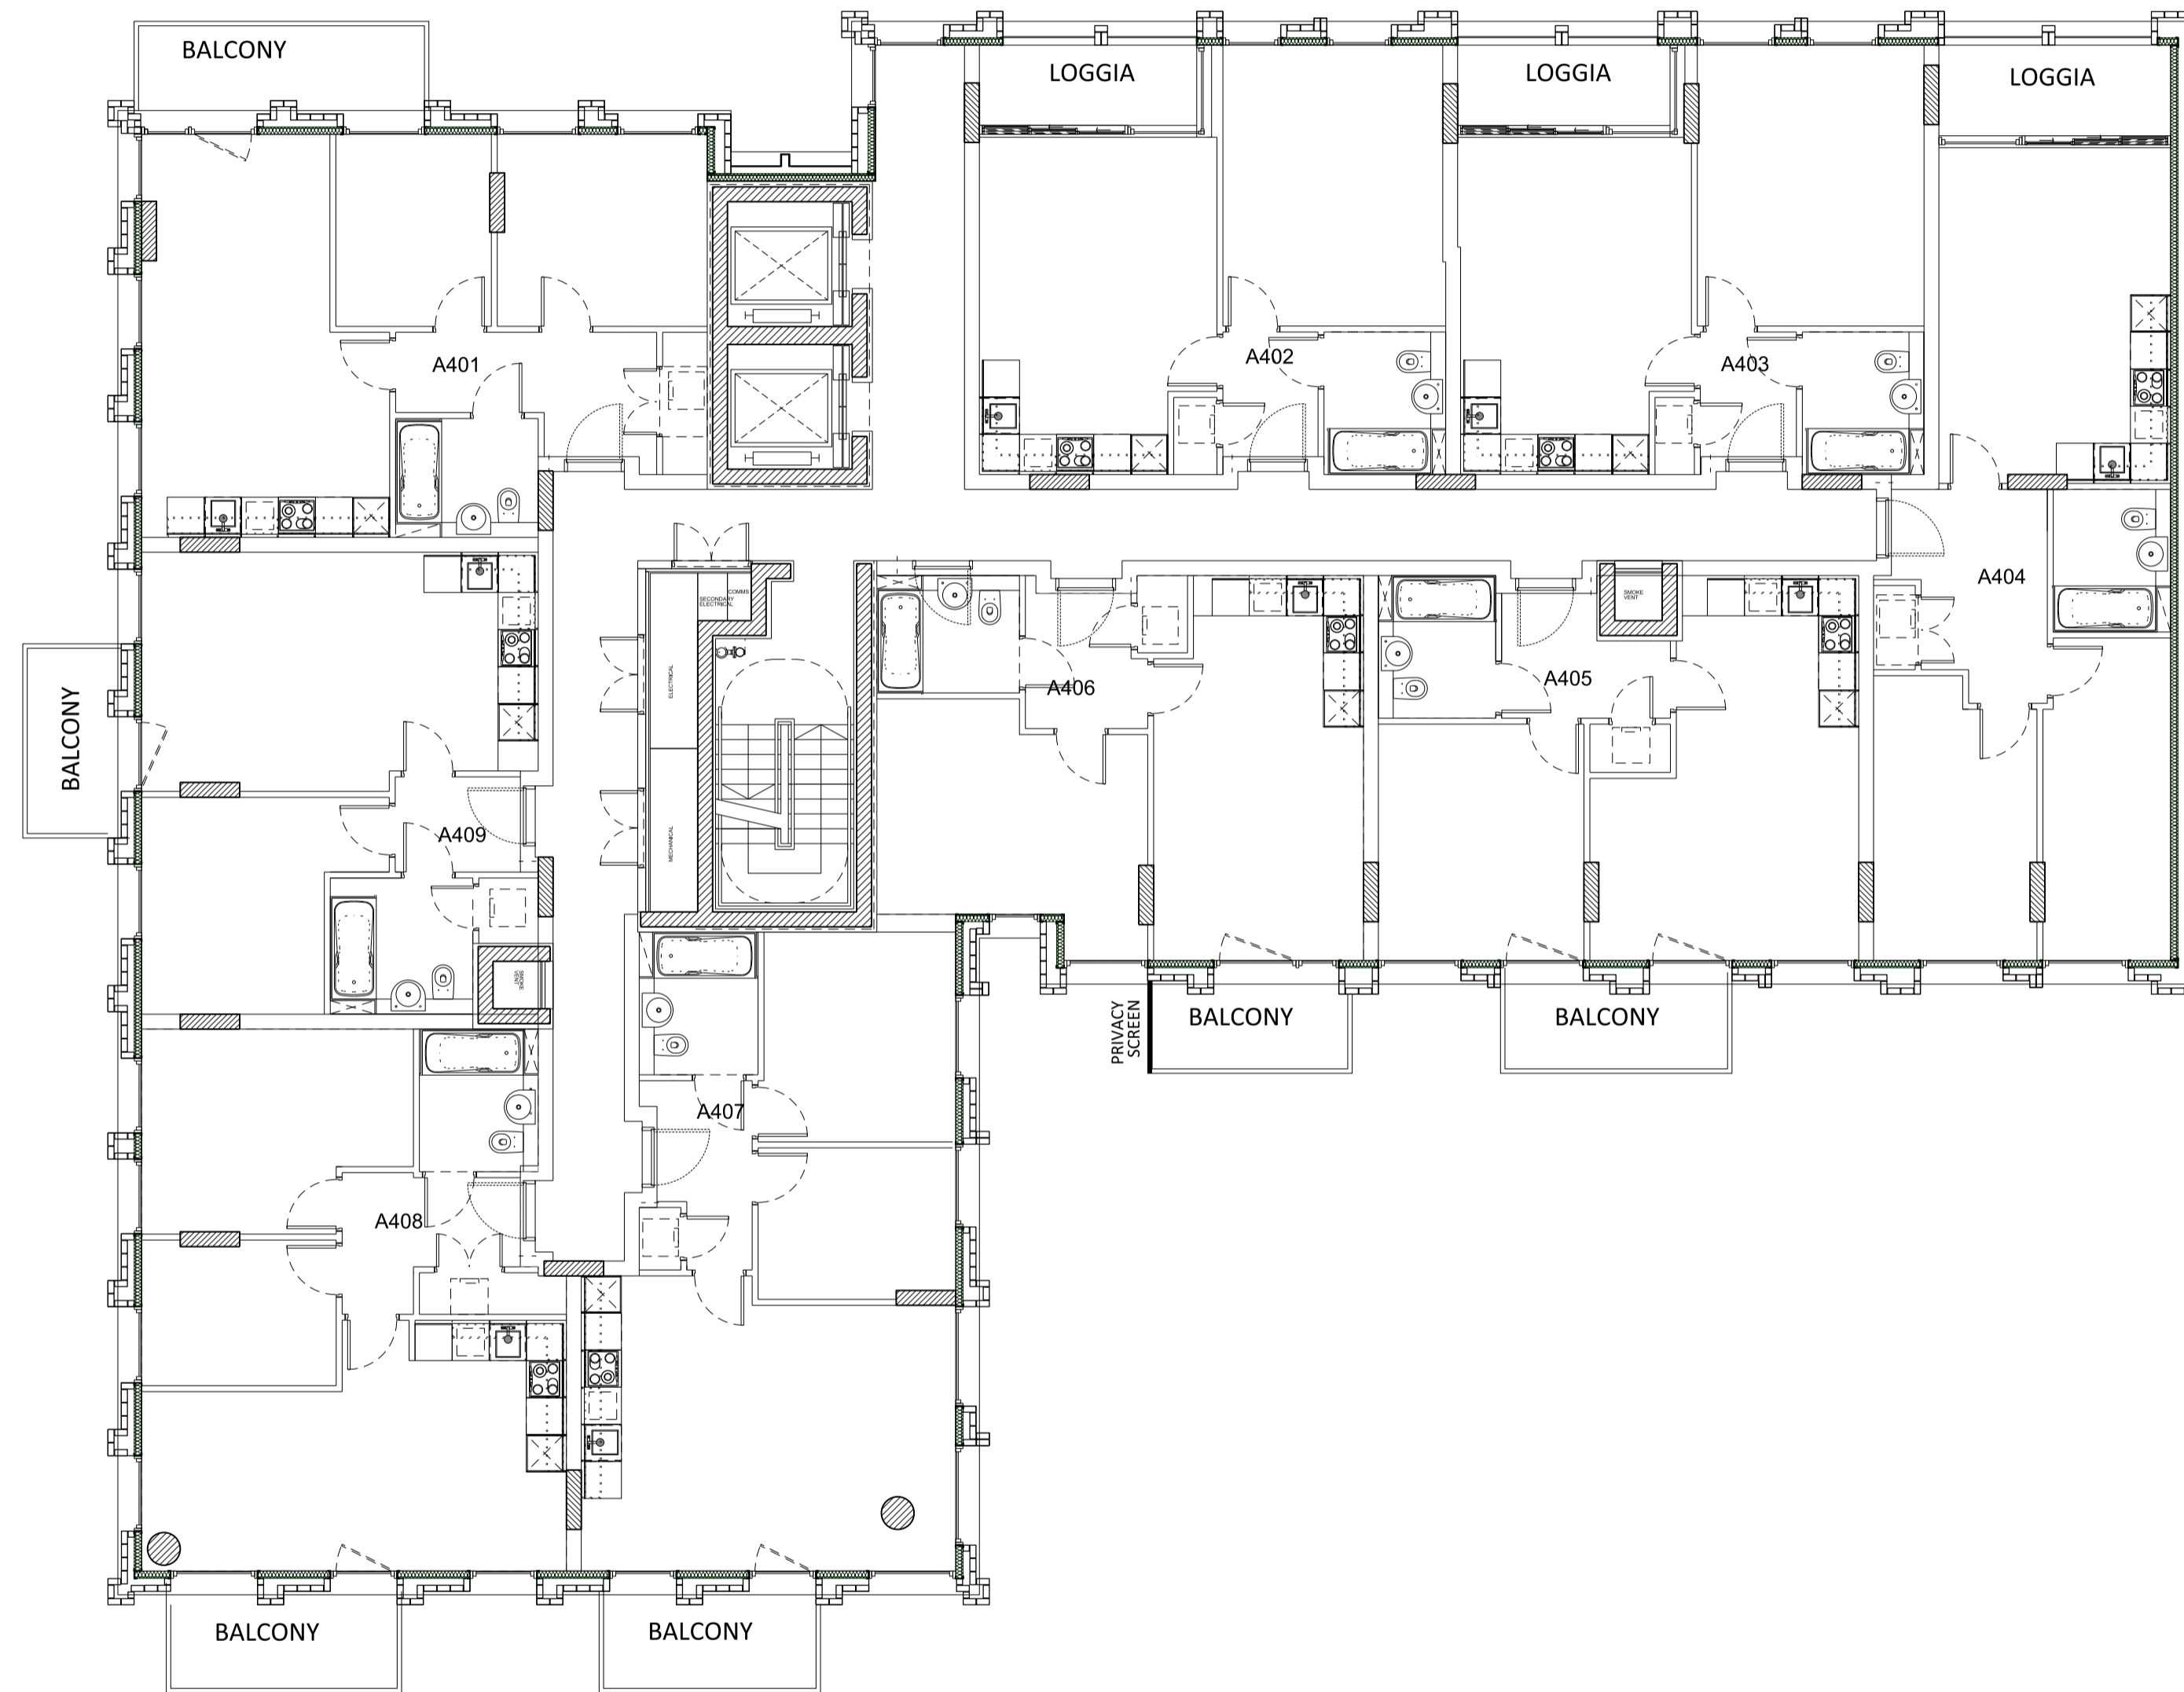


01 Level 04 plan  
Section 1

This drawing is copyright  
Do not scale off dimensions.  
All dimensions to be checked on site by contractor.  
Contractor to report any dimensional discrepancies,  
errors or omissions prior to commencing on site.

- NOTE:
- 1- All internal layouts and furnishings are shown for indicative purposes only.
  - 2- All landscape layouts are shown for indicative purposes only.


Rev	Date	Description
C	03/12/2018	Amendments as agreed with GLA
B	16/03/2018	Layout amended
A	16/02/2018	Privacy screen added

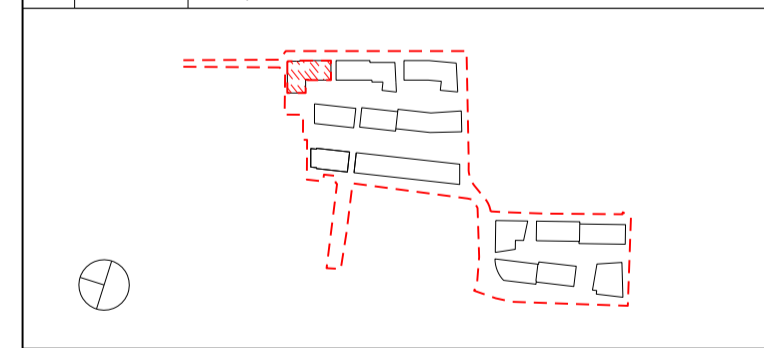

Project Title  
**CHARLTON RIVERSIDE - PHASE 1 - RS**

Drawing Title  
**Building A**  
**Plot A**  
**Apartment Layouts**  
**Level 04**

Reason for Issue  
**Planning RS**

Status  
**For approval**


Job No	Scale	Date
10046	1:100 @ A1	DEC 2017

Drawing No	Revision
10046-A-DRG-A-G200-2004-PL-RS	C

**SimpsonHaugh**  
AND PARTNERS

MANCHESTER  
Riverside, 4 Commercial St  
Manchester M13 4RD  
+44 (0)161 835 2345  
www.simpsonhaugh.com

LONDON  
5-8 Roberts Place  
London EC1R 9BB  
+44 (0)20 7549 4000  
mail@simpsonhaugh.com

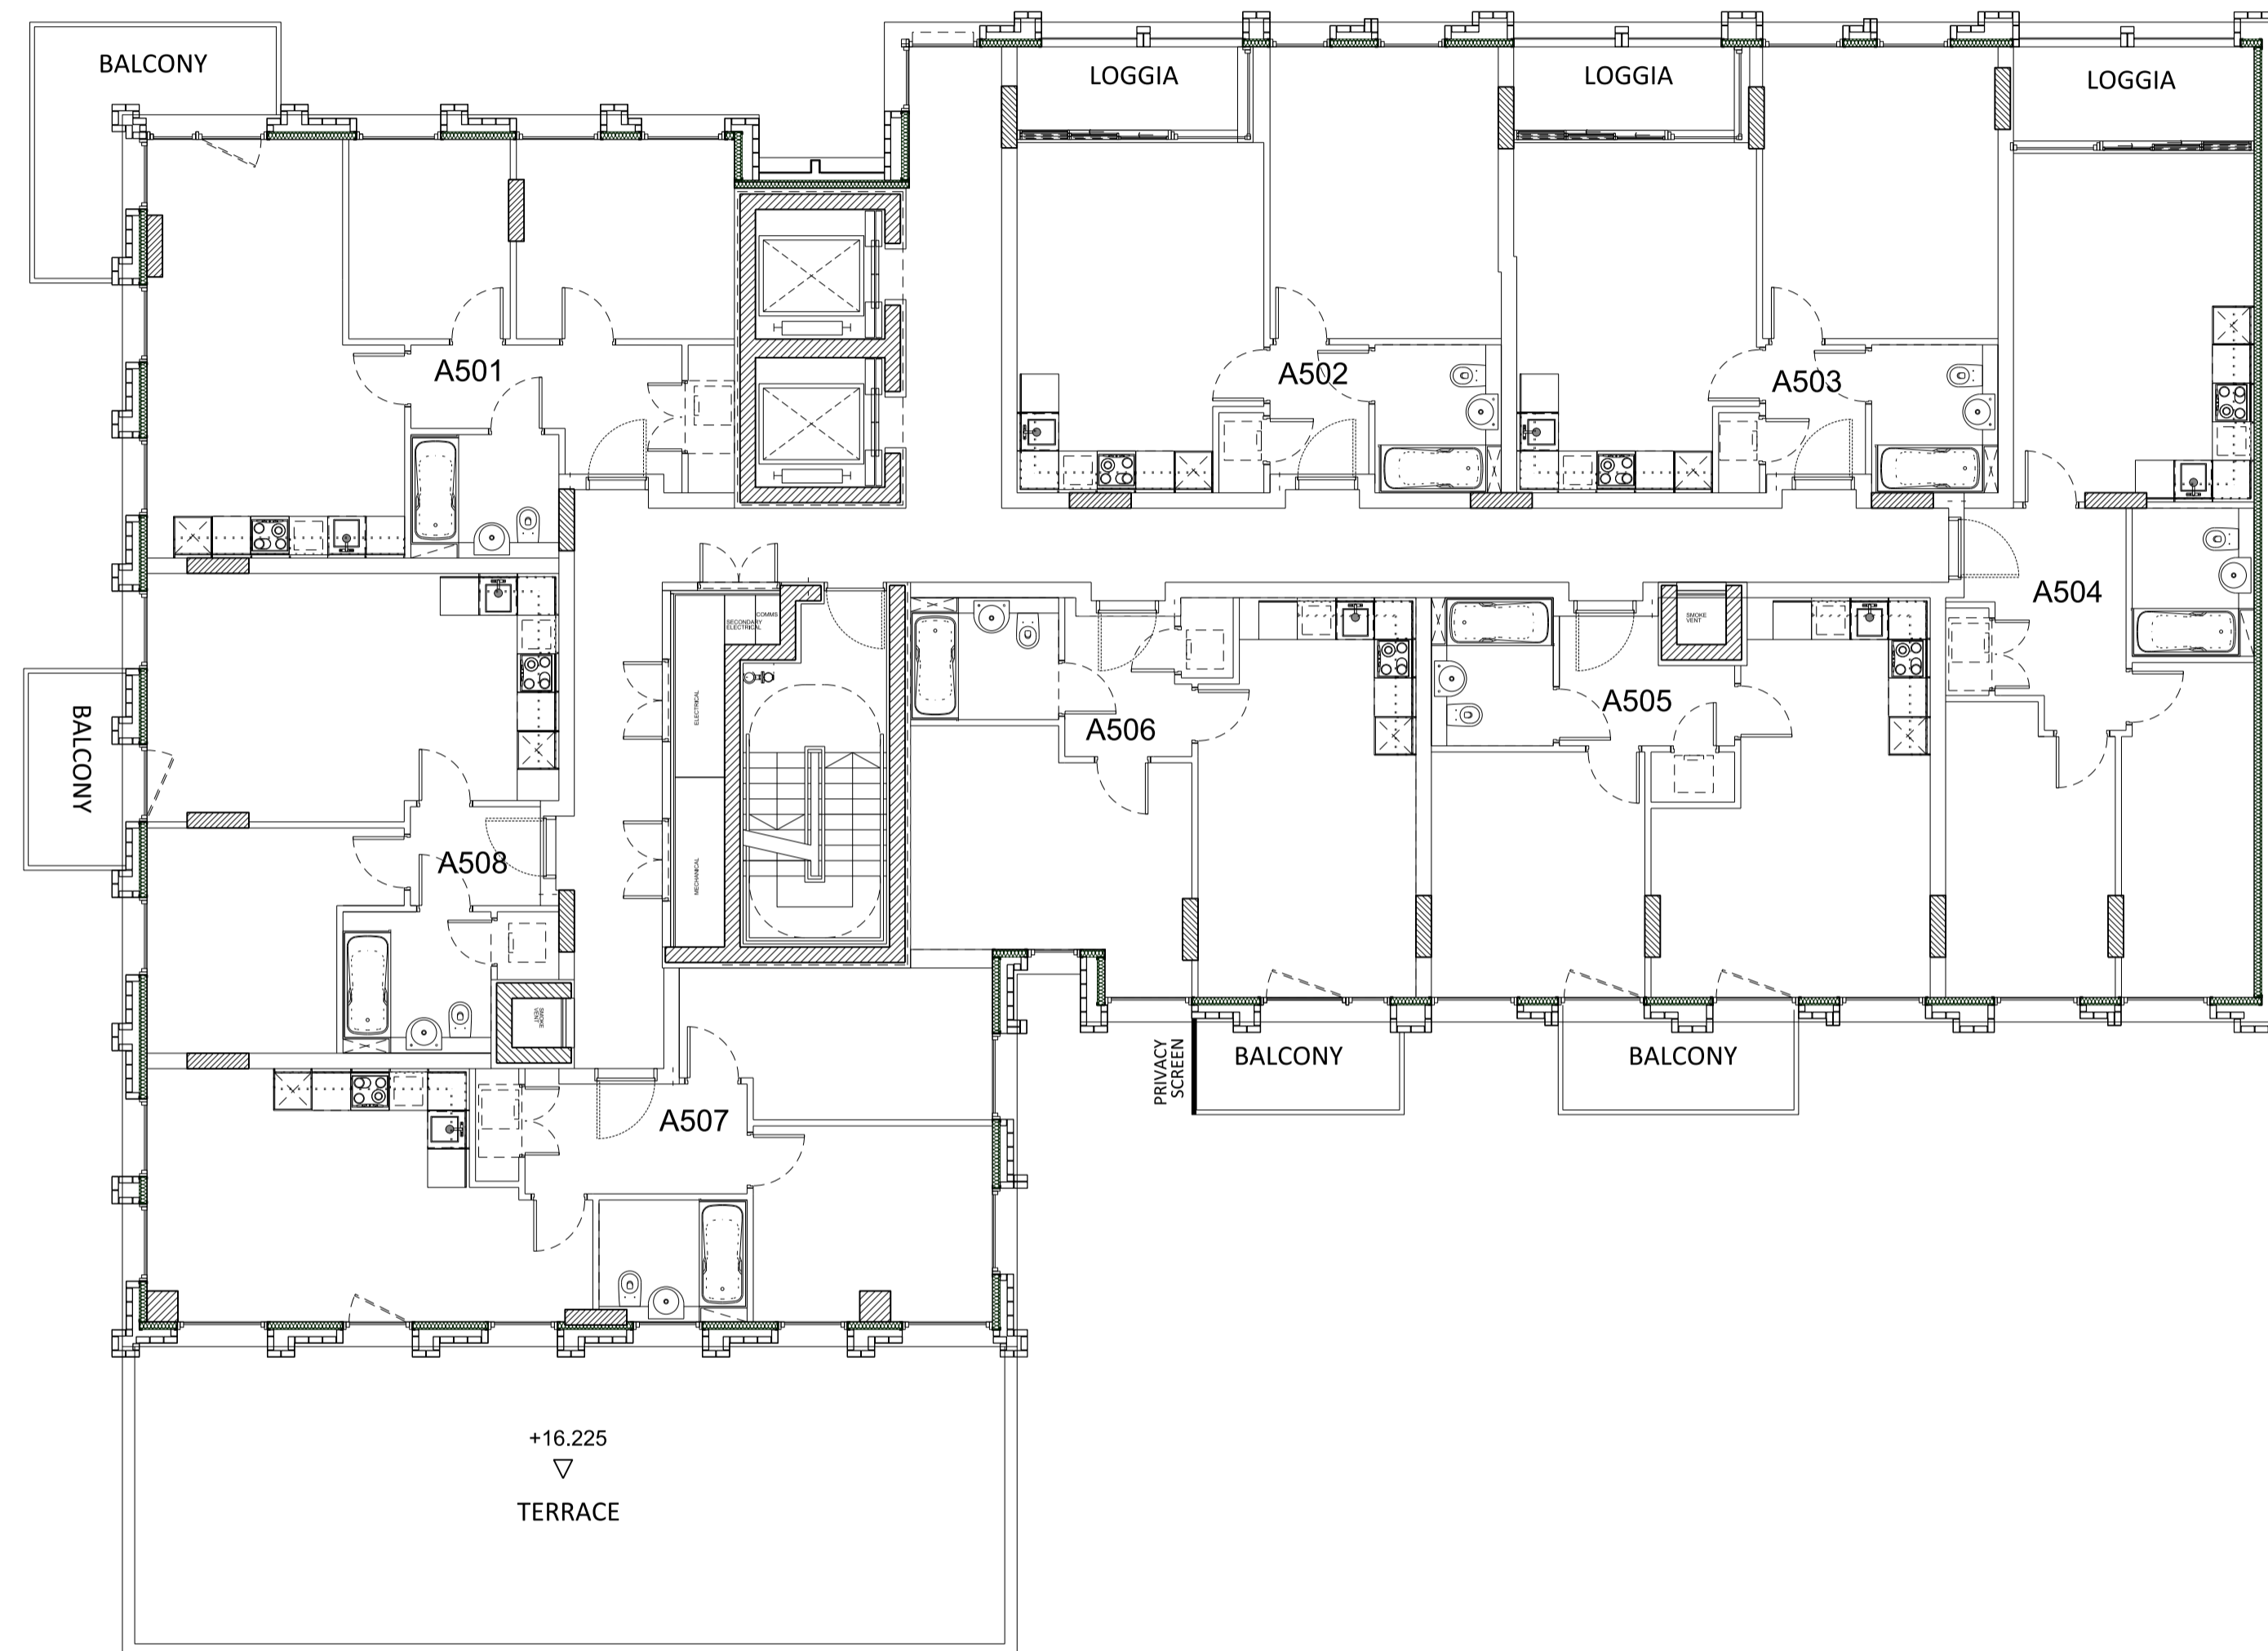


01 Level 05 plan  
Section 1

This drawing is copyright  
Do not scale off dimensions.  
All dimensions to be checked on site by contractor.  
Contractor to report any dimensional discrepancies,  
errors or omissions prior to commencing on site.

- NOTE:
- 1- All internal layouts and furnishings are shown for indicative purposes only.
  - 2- All landscape layouts are shown for indicative purposes only.


C	03/12/2018	Amendments as agreed with GLA
B	16/03/2018	Layout amended
A	16/02/2018	Privacy screen added
Rev	Date	Description

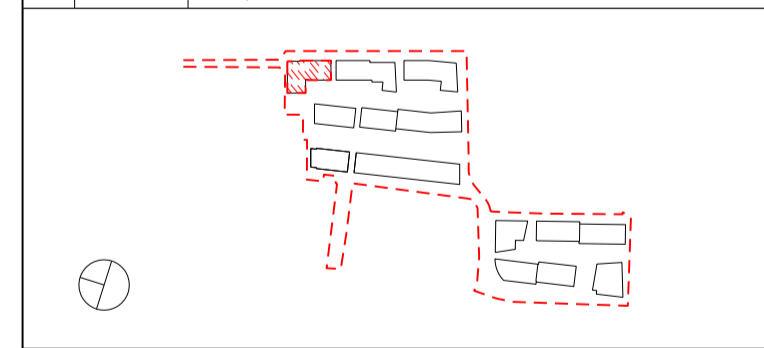

Project Title  
**CHARLTON RIVERSIDE - PHASE 1 - RS**

Drawing Title  
**Building A**  
**Plot A**  
**Apartment Layouts**  
**Level 05**

Reason for Issue  
**Planning RS**

Status  
**For approval**


Job No	Scale	Date
10046	1:100 @ A1	DEC 2017

Drawing No	Revision
10046-A-DRG-A-G200-2005-PL-RS	C

**SimpsonHaugh**  
AND PARTNERS

MANCHESTER  
Riverside, 4 Commercial St  
Manchester M13 4RD  
+44 (0)161 835 2345  
www.simpsonhaugh.com

LONDON  
5-8 Roberts Place  
London EC1R 9BB  
+44 (0)20 7549 4000  
mail@simpsonhaugh.com

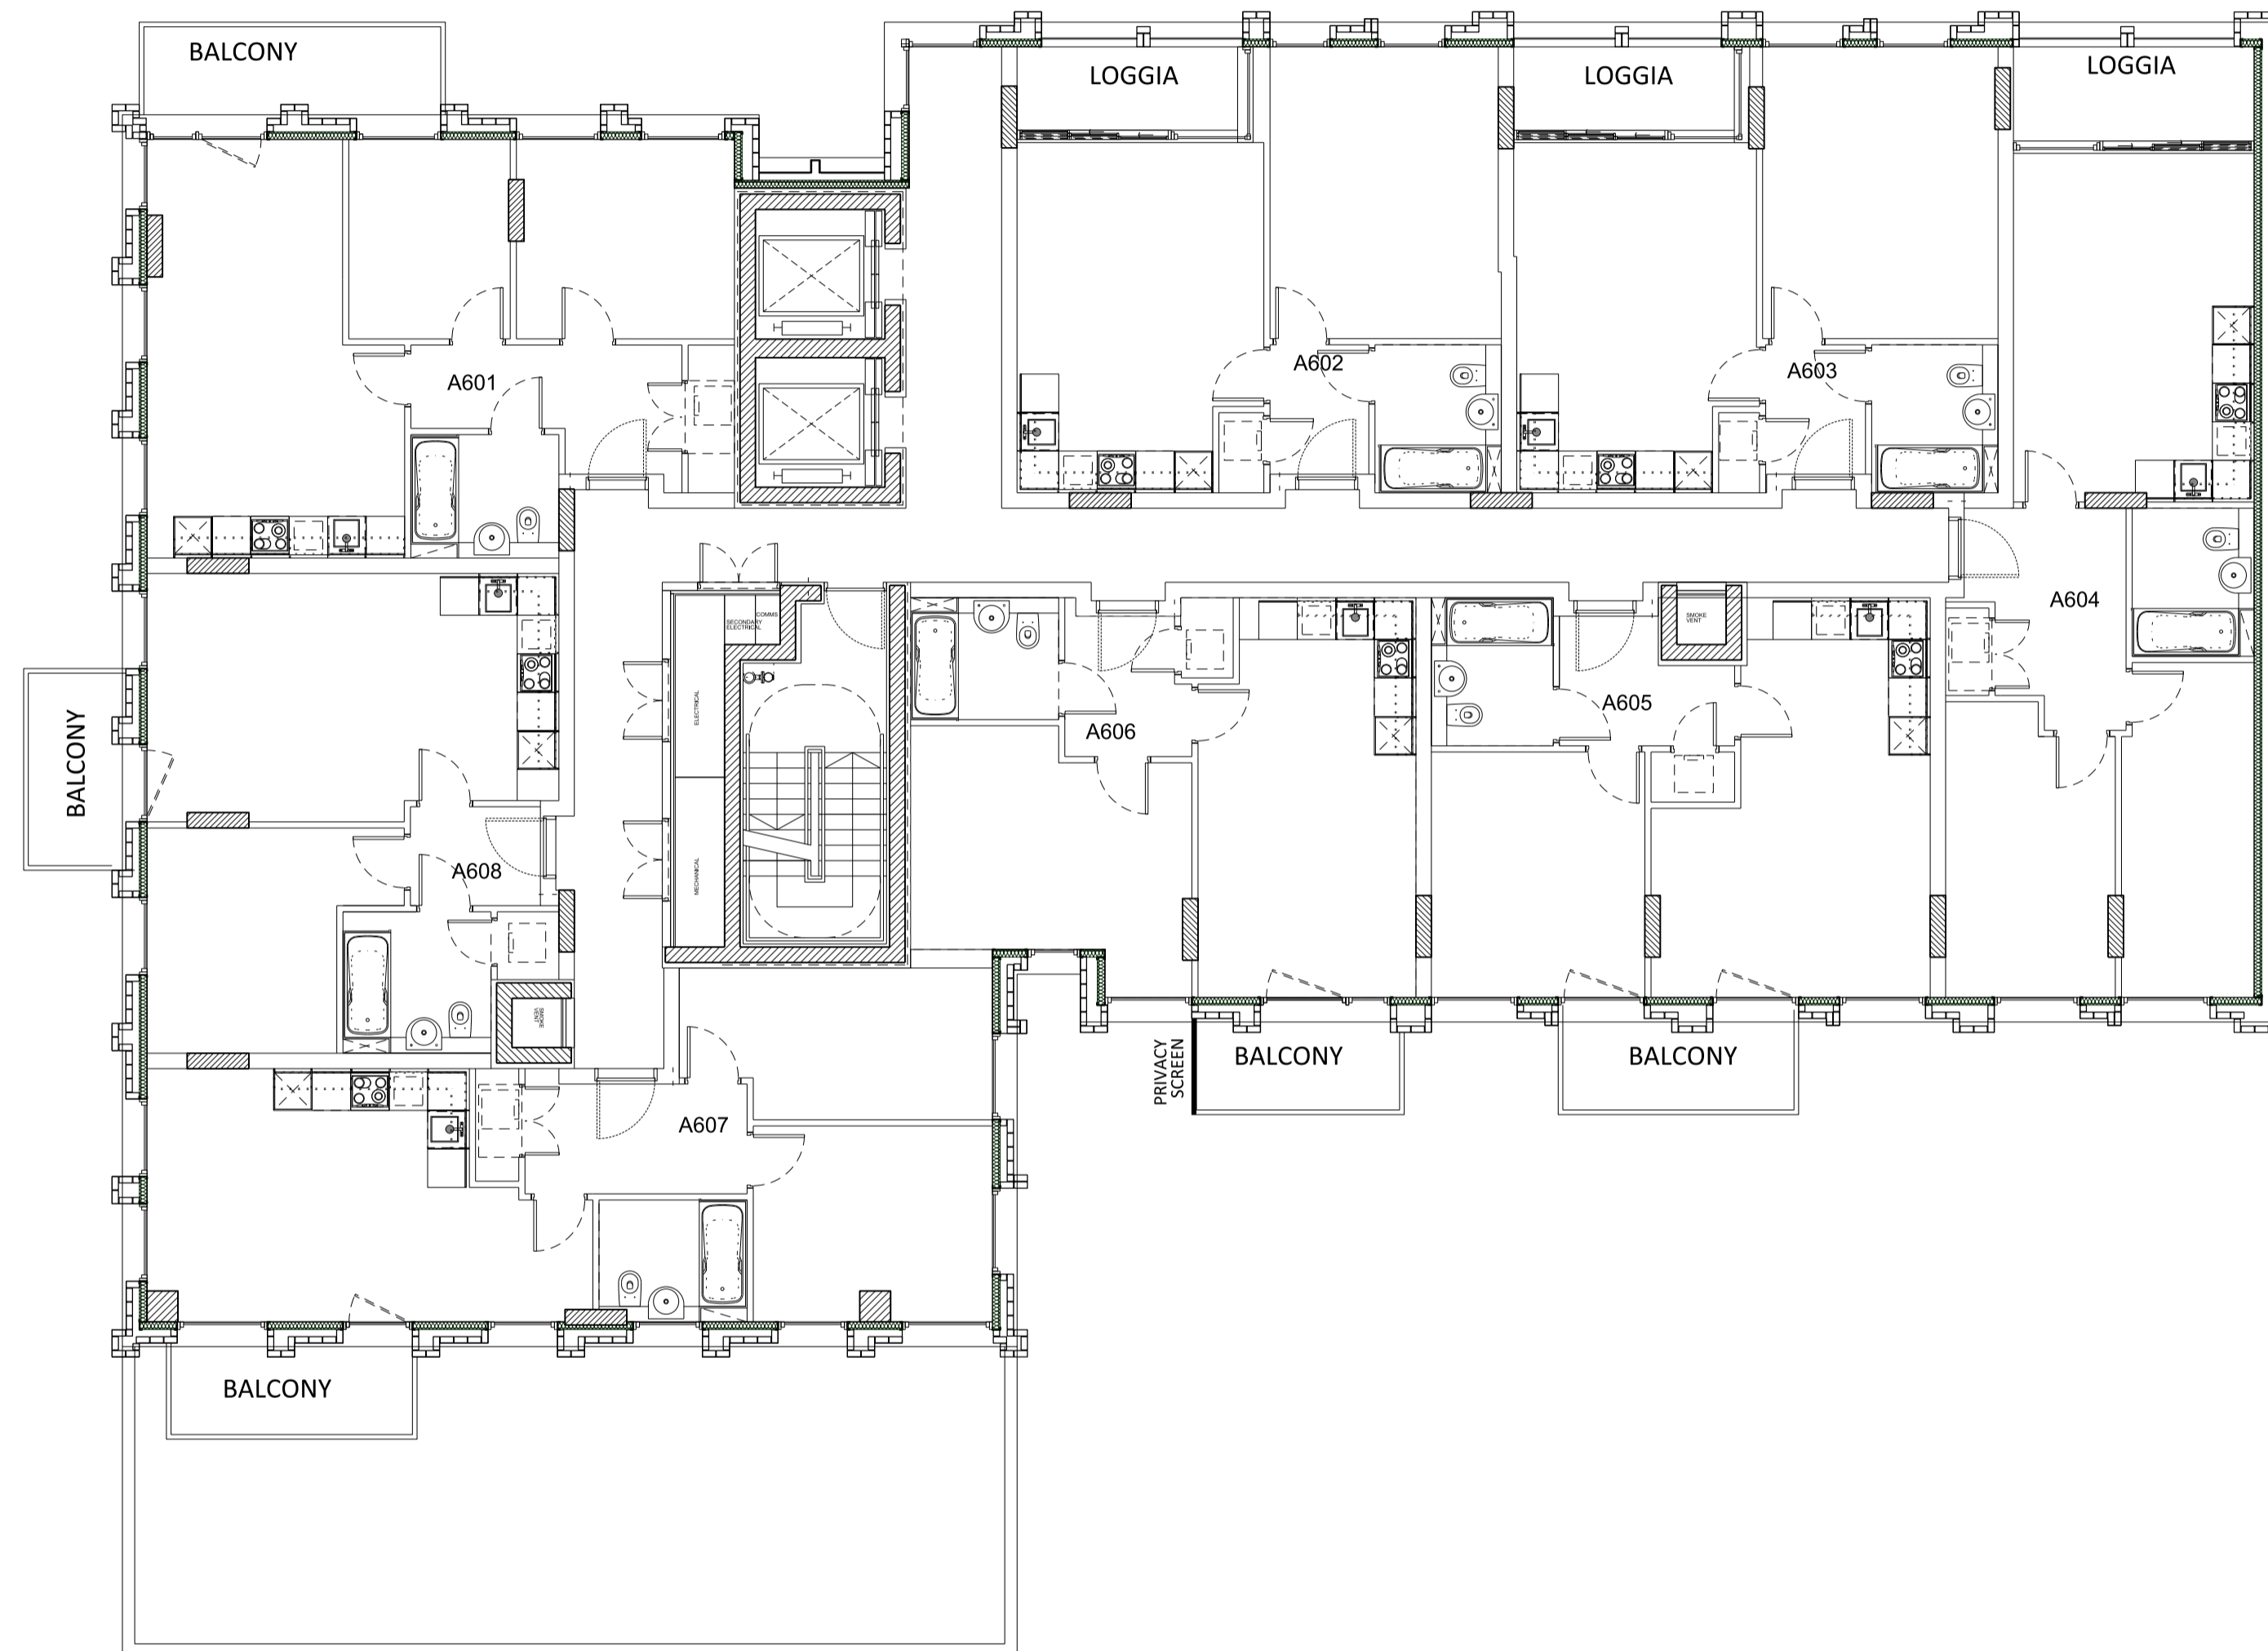


01 Level 06 plan  
Section 1

This drawing is copyright  
Do not scale off dimensions.  
All dimensions to be checked on site by contractor.  
Contractor to report any dimensional discrepancies,  
errors or omissions prior to commencing on site.

- NOTE:
- 1- All internal layouts and furnishings are shown for indicative purposes only.
  - 2- All landscape layouts are shown for indicative purposes only.

Rev	Date	Description
C	03/12/2018	Amendments as agreed with GLA
B	16/03/2018	Layout amended
A	16/02/2018	Privacy screen added

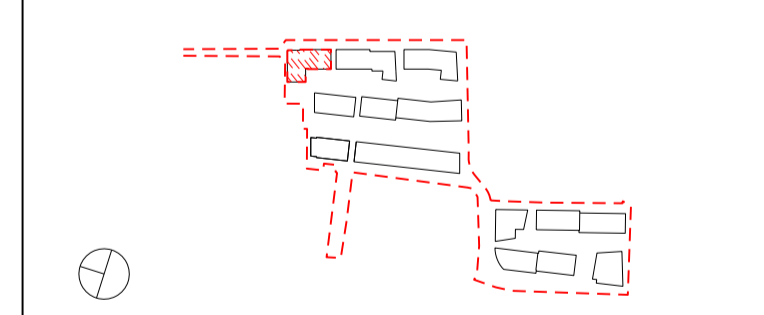

Project Title  
**CHARLTON RIVERSIDE - PHASE 1 - RS**

Drawing Title  
**Building A**  
**Plot A**  
**Apartment Layouts**  
**Level 06**

Reason for Issue  
**Planning RS**


Status  
**For approval**

Job No	Scale	Date
10046	1:100 @ A1	DEC 2017

Drawing No	Revision
10046-A-DRG-A-G200-2006-PL-RS	C

**SimpsonHaugh**  
AND PARTNERS

<p>MANCHESTER Riverside, 4 Commercial St Manchester M13 4RG +44 (0)161 835 2345 www.simpsonhaugh.com</p>	<p>LONDON 5-8 Roberts Place London EC1R 9BB +44 (0)20 7549 4000 mail@simpsonhaugh.com</p>
--	---

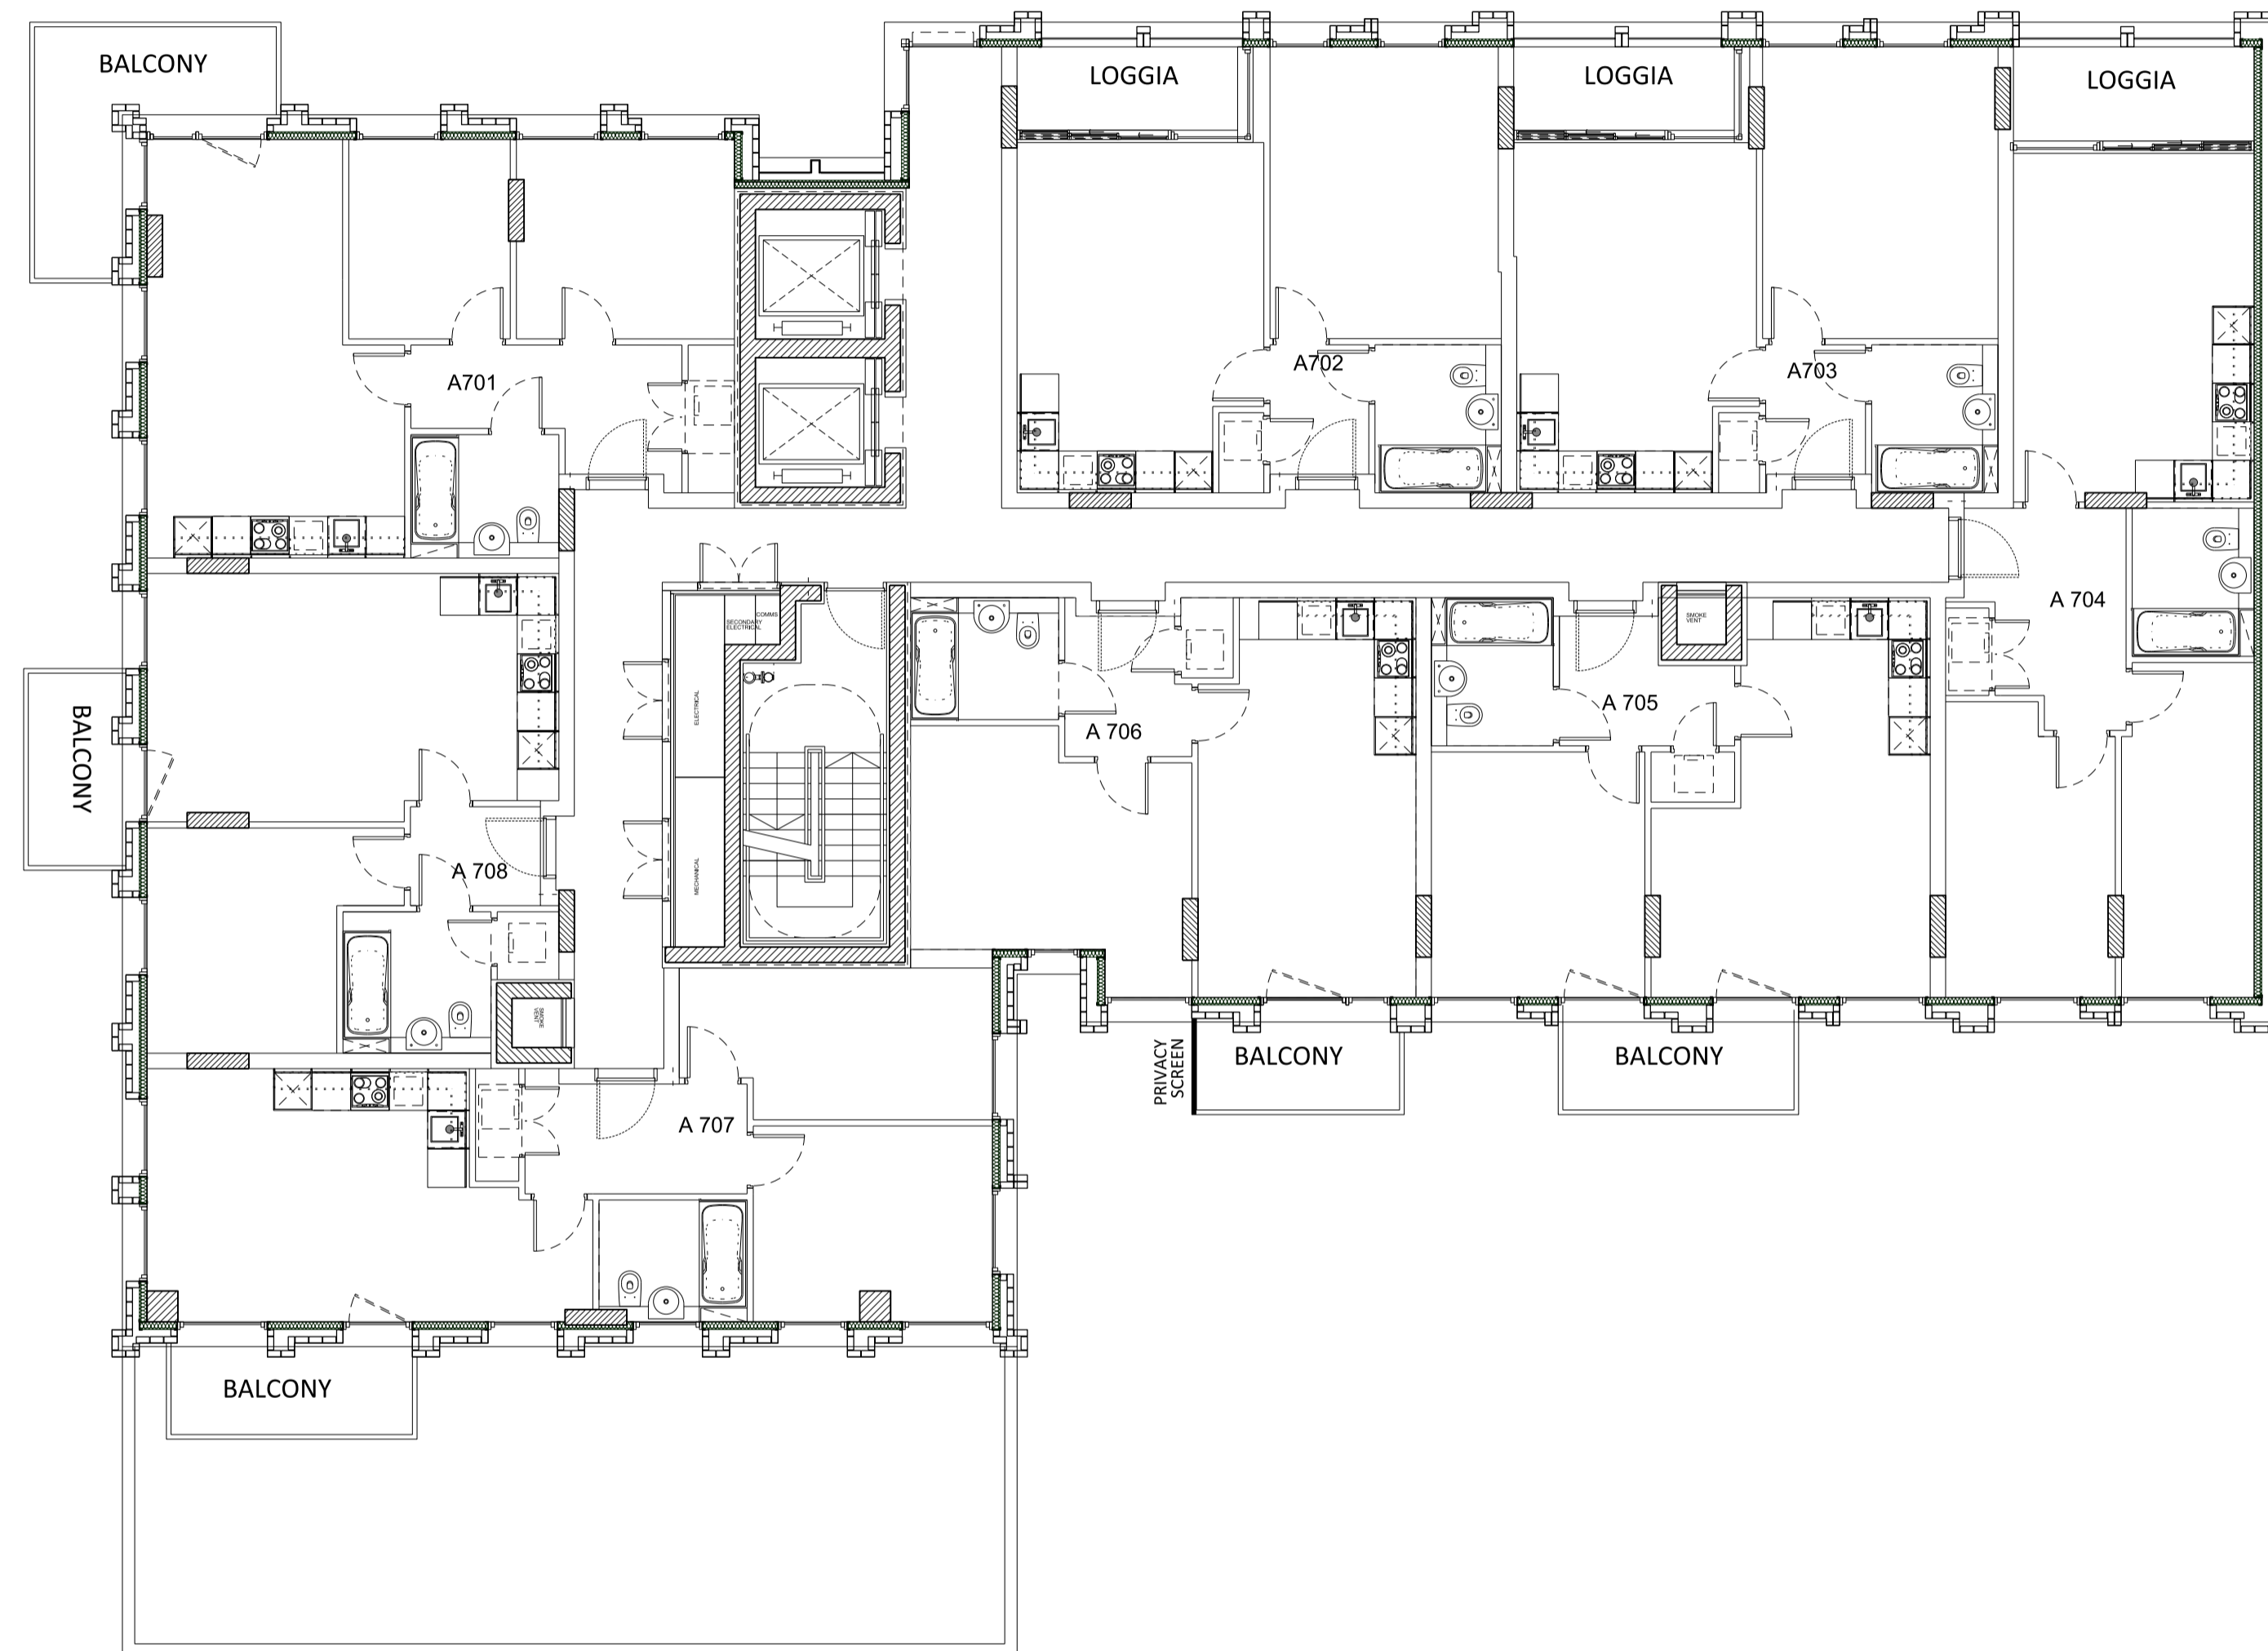


01 Level 07 plan  
Section 1

This drawing is copyright  
Do not scale off dimensions.  
All dimensions to be checked on site by contractor.  
Contractor to report any dimensional discrepancies,  
errors or omissions prior to commencing on site.

- NOTE:
- 1- All internal layouts and furnishings are shown for indicative purposes only.
  - 2- All landscape layouts are shown for indicative purposes only.

Rev	Date	Description
C	03/12/2018	Amendments as agreed with GLA
B	16/03/2018	Layout amended
A	16/02/2018	Privacy screen added

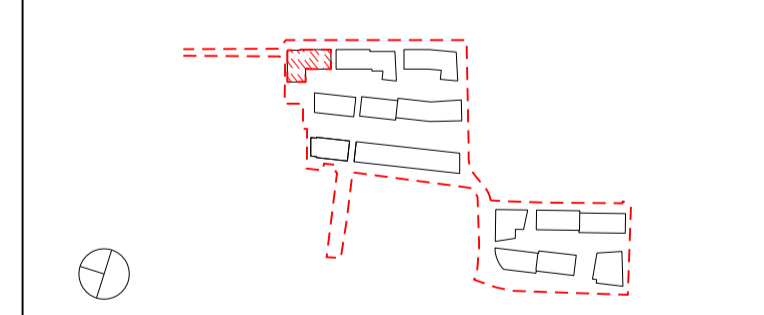

Project Title  
**CHARLTON RIVERSIDE - PHASE 1 - RS**

Drawing Title  
**Building A**  
**Plot A**  
**Apartment Layouts**  
**Level 07**

Reason for Issue  
**Planning RS**

Status  
**For approval**


Job No	Scale	Date
10046	1:100 @ A1	DEC 2017

Drawing No	Revision
10046-A-DRG-A-G200-2007-PL-RS	C

**SimpsonHaugh**  
AND PARTNERS

MANCHESTER  
Riverside, 4 Commercial St  
Manchester M13 4RD  
+44 (0)161 835 2345  
www.simpsonhaugh.com

LONDON  
5-8 Roberts Place  
London EC1R 9BB  
+44 (0)20 7549 4000  
mail@simpsonhaugh.com

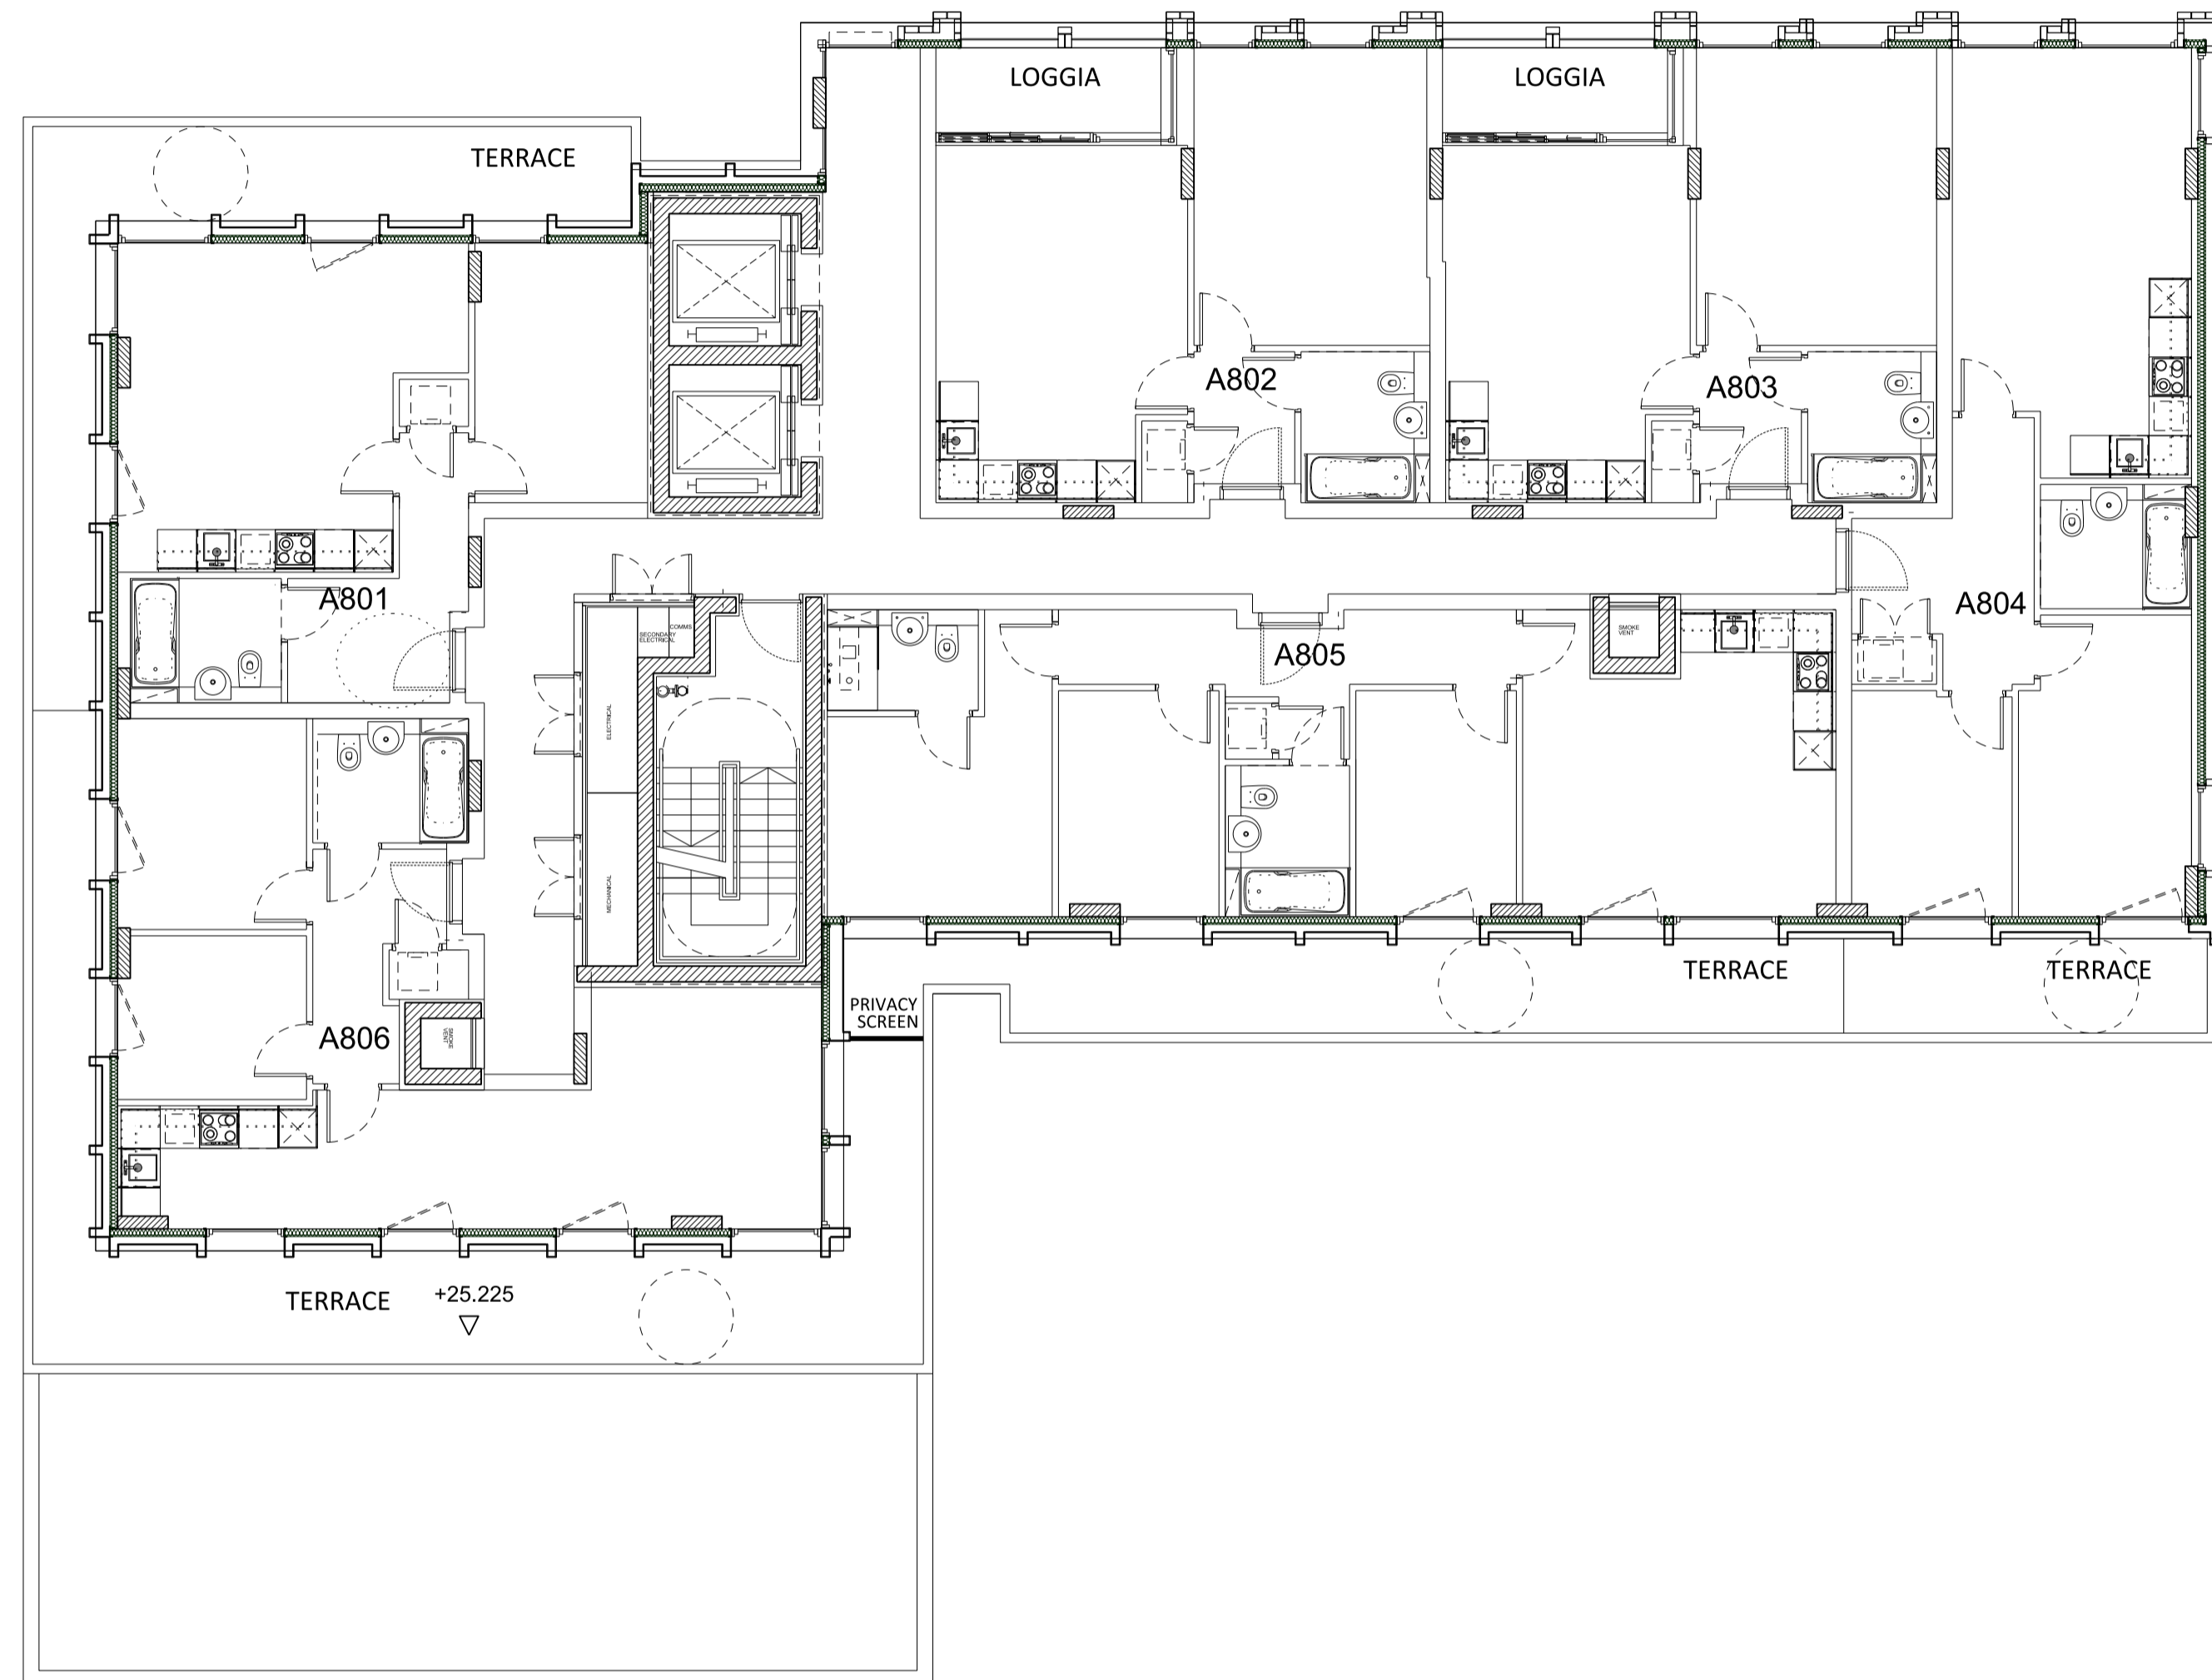


01 Level 08 plan  
Section 1

This drawing is copyright  
Do not scale off dimensions.  
All dimensions to be checked on site by contractor.  
Contractor to report any dimensional discrepancies,  
errors or omissions prior to commencing on site.

- NOTE:
- 1- All internal layouts and furnishings are shown for indicative purposes only.
  - 2- All landscape layouts are shown for indicative purposes only.


Rev	Date	Description
C	03/12/2018	Amendments as agreed with GLA
B	16/03/2018	Layout amended
A	16/02/2018	Privacy screen added

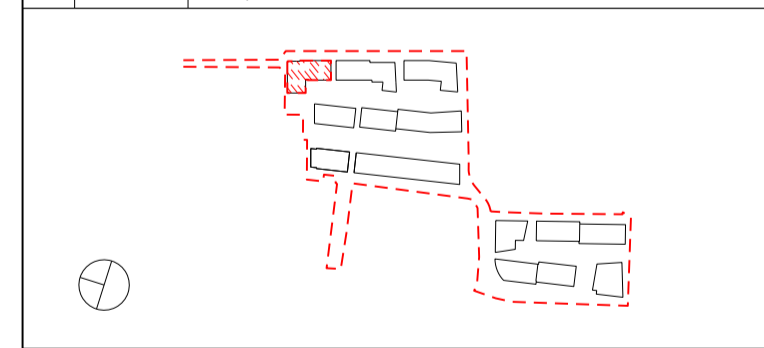

Project Title  
**CHARLTON RIVERSIDE - PHASE 1 - RS**

Drawing Title  
**Building A  
Plot A  
Apartment Layouts  
Level 08**

Reason for Issue  
**Planning RS**

Status  
**For approval**

Job No	Scale	Date
10046	1:100 @ A1	DEC 2017


Drawing No	Revision
10046-A-DRG-A-G200-2008-PL-RS	C

**SimpsonHaugh  
AND PARTNERS**

MANCHESTER  
Riverside, 4 Commercial St  
Manchester M13 4RD  
+44 (0)161 835 2345  
www.simpsonhaugh.com

LONDON  
5-8 Roberts Place  
London EC1R 9BB  
+44 (0)20 7549 4000  
mail@simpsonhaugh.com



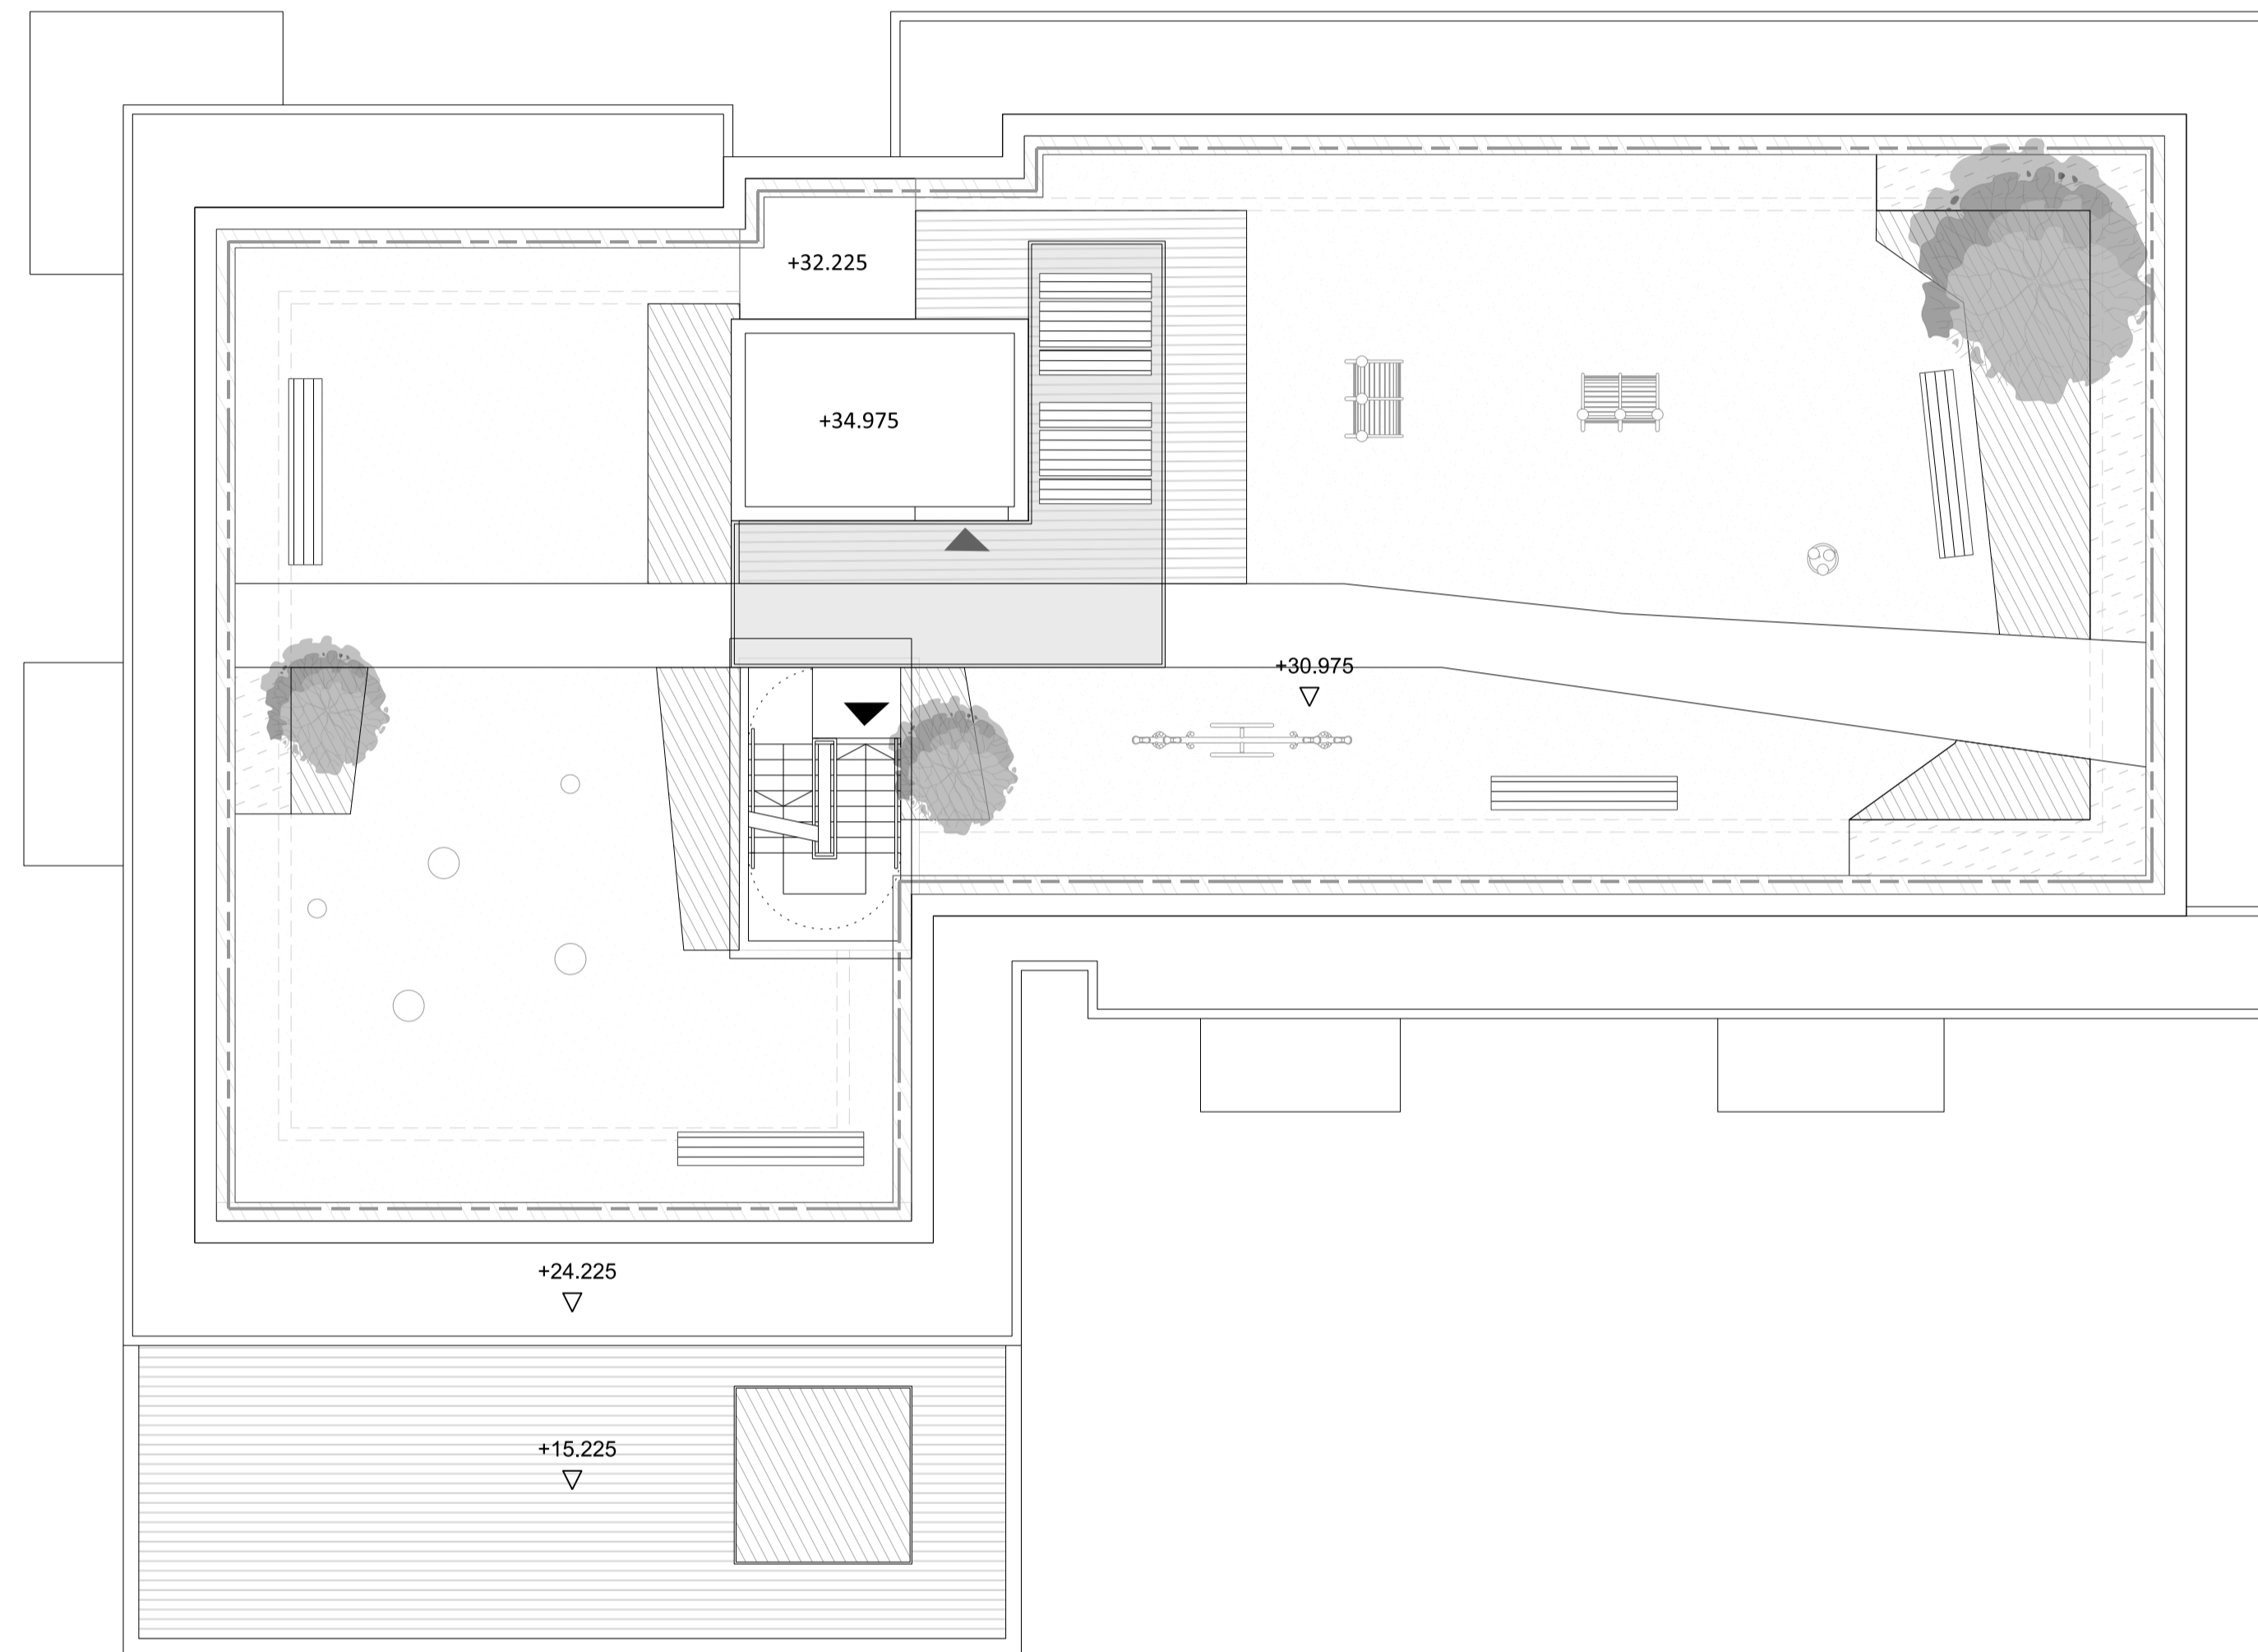


01 Level 10 - Roof plan  
Section 1

This drawing is copyright  
Do not scale off dimensions.  
All dimensions to be checked on site by contractor.  
Contractor to report any dimensional discrepancies,  
errors or omissions prior to commencing on site.

- NOTE:
- 1- All internal layouts and furnishings are shown for indicative purposes only.
  - 2- All landscape layouts are shown for indicative purposes only.

Rev	Date	Description
A	03/12/2018	Amendments as agreed with GLA

Rev	Date	Description
A	03/12/2018	Amendments as agreed with GLA

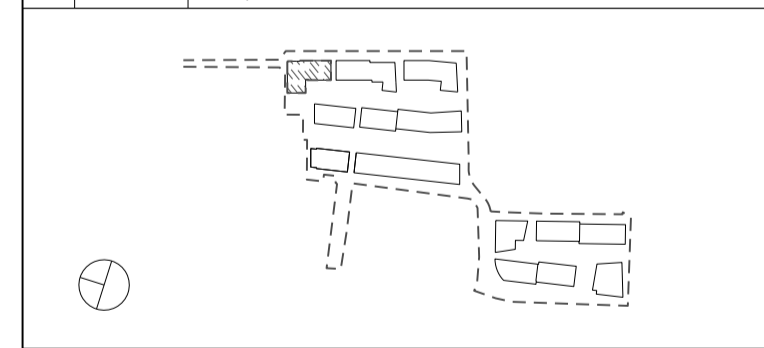

Project Title  
**CHARLTON RIVERSIDE - PHASE 1 - RS**

Drawing Title  
**Building A**  
**Plot A**  
**Apartment Layouts**  
**Roof**

Reason for Issue  
**Planning RS**

Status  
**For approval**

Job No	Scale	Date
10046	1:100 @ A1	DEC 2017

Drawing No	Revision
10046-A-DRG-A-G200-2030-PL-RS	A

**SimpsonHaugh**  
AND PARTNERS



MANCHESTER  
Riverside, 4 Commercial St  
Manchester M15 4RQ  
+44 (0)161 835 2345  
www.simpsonhaugh.com

LONDON  
5-8 Roberts Place  
London EC1R 9BB  
+44 (0)20 7549 4000  
mail@simpsonhaugh.com

This drawing is copyright  
 Do not scale off dimensions.  
 All dimensions to be checked on site by contractor.  
 Contractor to report any dimensional discrepancies,  
 errors or omissions prior to commencing on site.

NOTE:  
 1- All internal layouts and furnishings are shown for  
 indicative purposes only.  
 2- All landscape layouts are shown for indicative  
 purposes only.


- Legend:**
- ① Brick
  - ② Double glazed unit
  - ③ Double glazed unit with operable window
  - ④ Metal Balustrade
  - ⑤ GRC
  - ⑥ Glass Balustrade

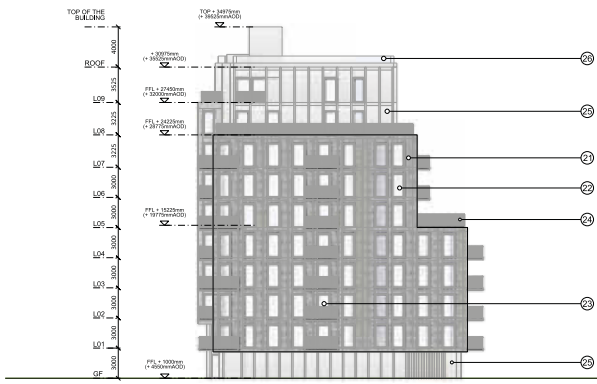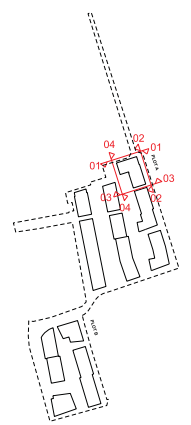


01 North Elevation  
 Building A



02 East Elevation  
 Building A

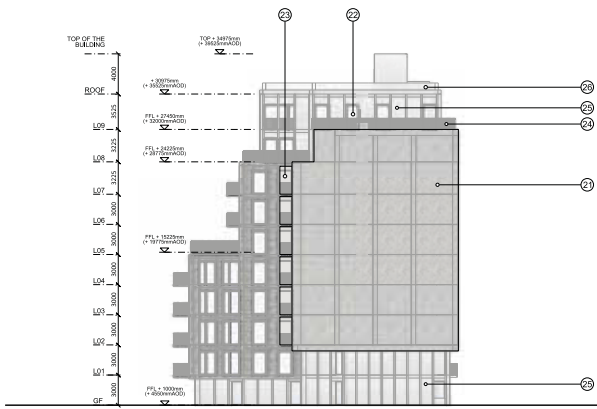


03 South Elevation  
 Building A

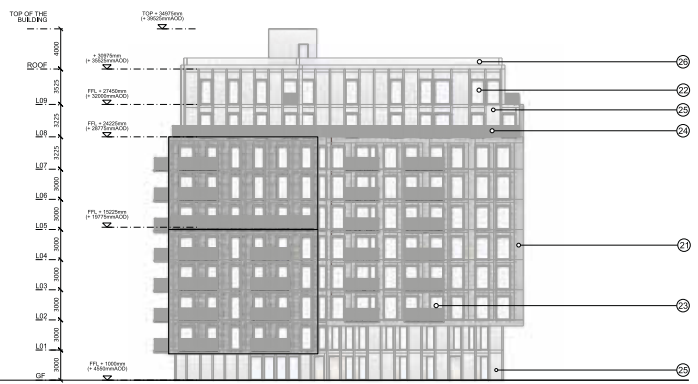

04 West Elevation  
 Building A

B	03/12/2018	Assessments as agreed with GLA
A	16/02/2018	Privacy screen added
Rev	Date	Description

 

Project Title:  
**CHARLTON RIVERSIDE - PHASE 1 - RS**  
 Drawing Title:  
**Building A  
 Plot A  
 Facade Elevation**

Reason for Issue			
<b>Planning RS</b>			
Drawn			
For approval			
10046	Scale	1:250 @ A1	Date
			DEC 2017
Drawing No.		Revision	
10046-A-DRG-A-G200-4000-PL-RS		B	

**SimpsonHaugh  
 AND PARTNERS**

MANCHESTER  
 Riverside, 14 Commercial St  
 Manchester, M1S 4BQ  
 +44 (0)161 531 2345  
 www.simpsonhaugh.com

LONDON  
 2nd Floor, 100 Broad St  
 London, EC2R 1JH  
 +44 (0)20 7491 4000  
 mail@simpsonhaugh.com