


This drawing is copyright  
Do not scale off dimensions.  
All dimensions to be checked on site by contractor.  
Contractor to report any dimensional discrepancies,  
errors or omissions prior to commencing on site.

NOTE:  
1- All internal layouts and furnishings are shown for  
indicative purposes only.  
2- All landscape layouts are shown for indicative  
purposes only.



- Apartment 4 Bed
- Apartment 3 Bed
- Apartment 2 Bed
- Apartment 1 Bed
- Studio
- Townhouse 3 Bed
- Townhouse 2 Bed
- Duplex 4 Bed
- Duplex 3 Bed
- Duplex 2 Bed
- Community
- Bins
- Work Space
- Cycle Store


Rev	Date	Description
B	03/12/2018	Issued for Information.
A	29/03/2018	Podium layout amended

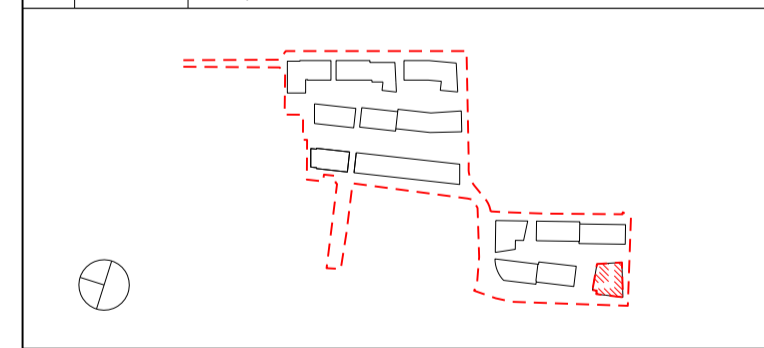

Project Title  
**CHARLTON RIVERSIDE - PHASE 1 - RS**

Drawing Title  
**Building O**

**Plot B**

**Unit Matrix**

Reason for Issue  
**Planning**

Status  
**For approval**

Job No	Scale	Date
10046	1/400 @A1	DEC2017

Drawing No	Revision
10046-A-DRG-O-F900-2000-PL-RS	C

**SimpsonHaugh**  
AND PARTNERS

MANCHESTER  
Riverside, 4 Commercial St  
Manchester M15 4RG  
+44 (0)161 835 2345  
www.simpsonhaugh.com

LONDON  
5-8 Roberts Place  
London EC1R 9BB  
+44 (0)20 7549 4000  
mail@simpsonhaugh.com




01 Ground Floor Plan

This drawing is copyright  
Do not scale off dimensions.  
All dimensions to be checked on site by contractor.  
Contractor to report any dimensional discrepancies,  
errors or omissions prior to commencing on site.

- NOTE:
- 1- All internal layouts and furnishings are shown for indicative purposes only.
  - 2- All landscape layouts are shown for indicative purposes only.

Rev	Date	Description
B	03/12/2018	General Amendments
A	29/03/2018	Layout amended

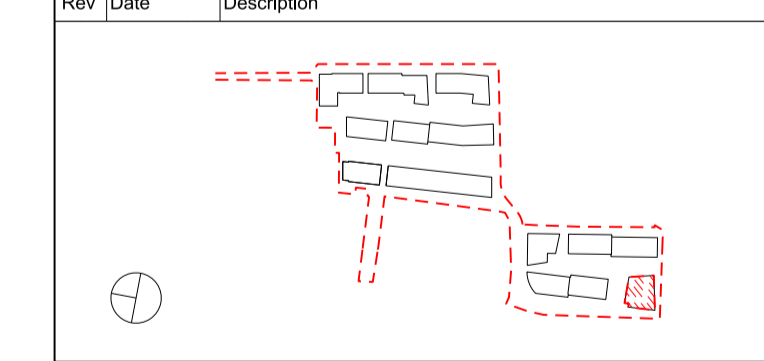

Project Title  
**CHARLTON RIVERSIDE - PHASE 1 - RS**

Drawing Title  
**Building O**  
**Plot B**  
**Apartment Layouts**  
**Level 00**

Reason for Issue  
**Planning RS**

Status  
**For approval**

Job No	Scale	Date
10046	1:100 @ A1	DEC 2017

Drawing No	Revision
10046-A-DRG-O-G200-2000-PL-RS	B


**SimpsonHaugh**  
AND PARTNERS

MANCHESTER  
Riverside, 4 Commercial St  
Manchester M13 4EG  
+44 (0)161 835 2345  
www.simpsonhaugh.com

LONDON  
5-8 Roberts Place  
London EC1R 9BB  
+44 (0)20 7549 4000  
mail@simpsonhaugh.com


This drawing is copyright  
Do not scale off dimensions.  
All dimensions to be checked on site by contractor.  
Contractor to report any dimensional discrepancies,  
errors or omissions prior to commencing on site.

- NOTE:
- 1- All internal layouts and furnishings are shown for indicative purposes only.
  - 2- All landscape layouts are shown for indicative purposes only.

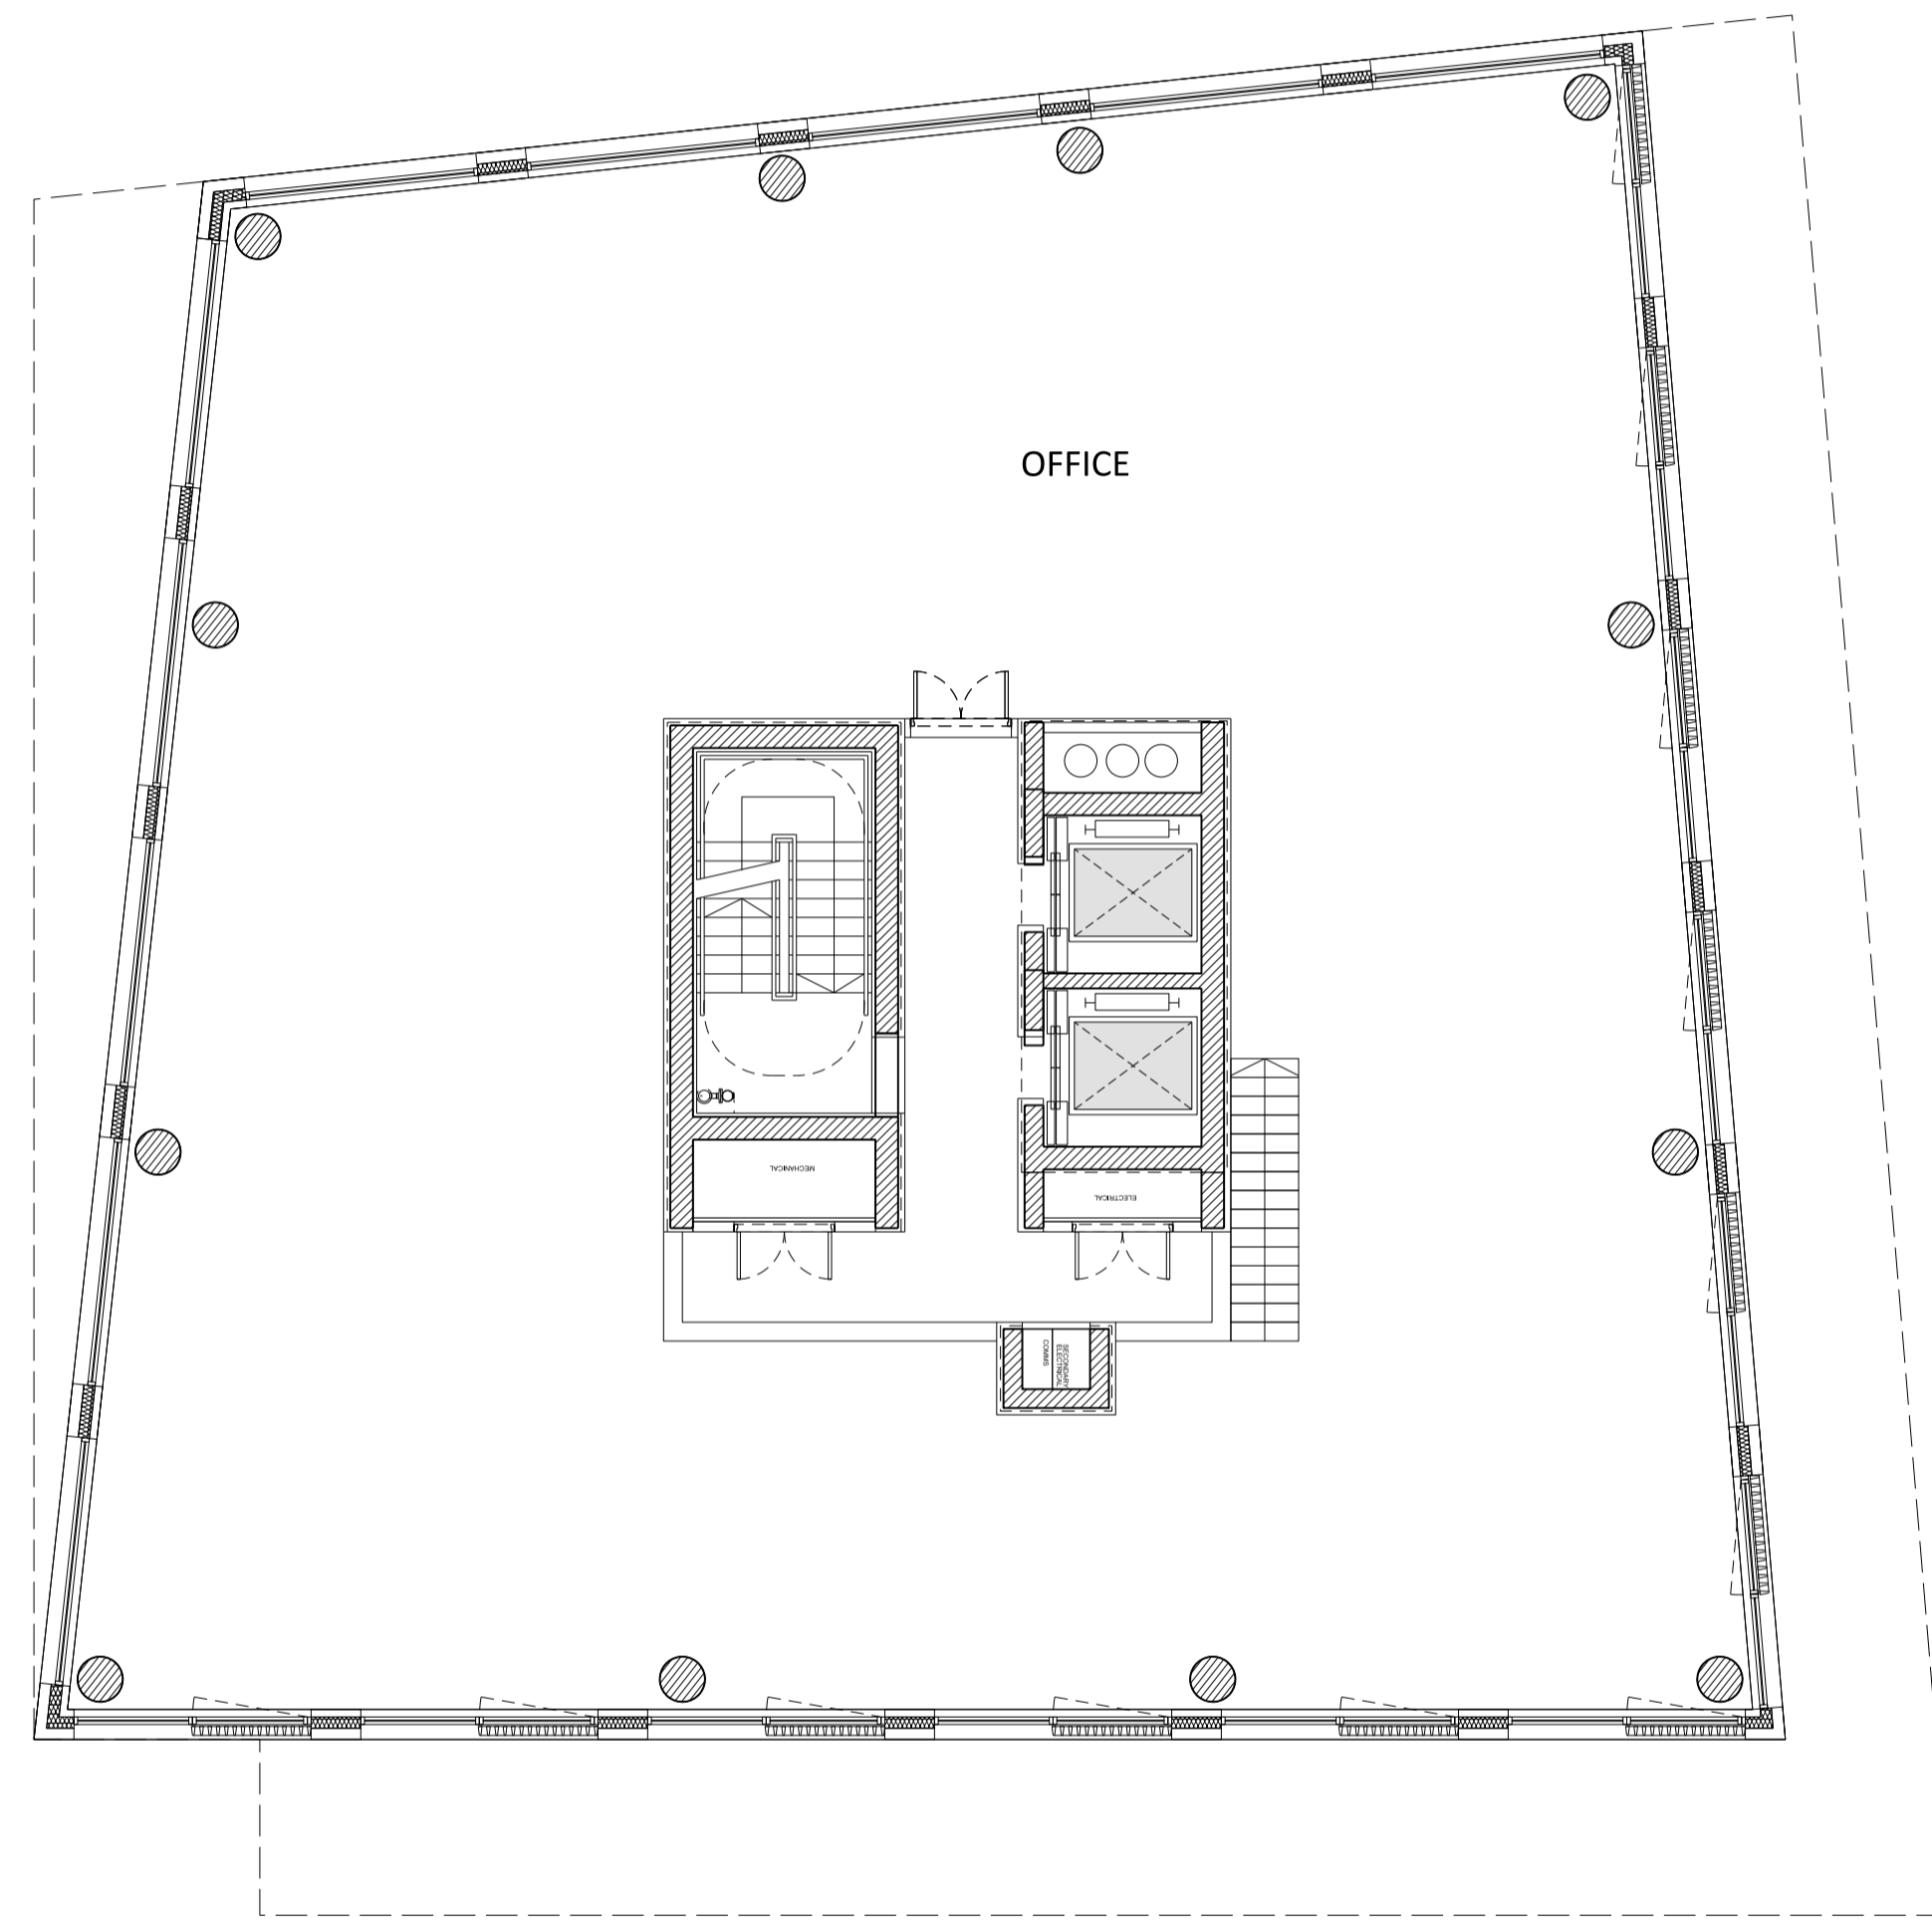

01 Level 01 Plan

Rev	Date	Description
A	03/12/2018	Amendments as agreed with GLA

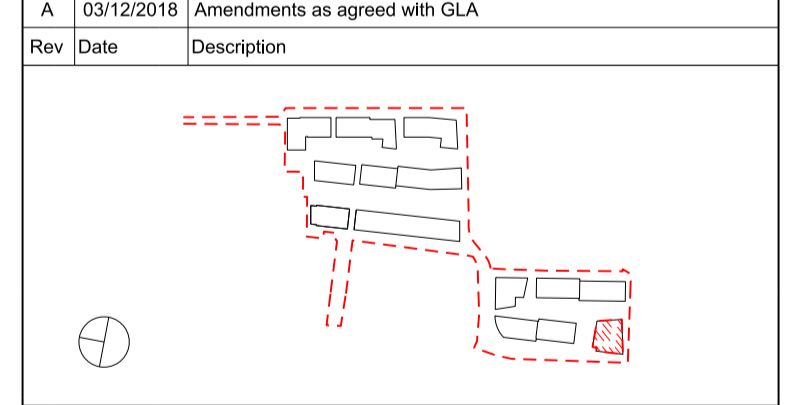

Project Title  
**CHARLTON RIVERSIDE - PHASE 1 - RS**

Drawing Title  
**Building O**

**Plot B**

**Apartment Layouts**

**Level 01**

Reason for Issue  
**Planning RS**

Status  
**For approval**

Job No	Scale	Date
10046	1:100 @ A1	DEC 2017
Drawing No	Revision	
10046-A-DRG-O-G200-2001-PL-RS	A	


**SimpsonHaugh  
AND PARTNERS**

MANCHESTER  
Riverside, 4 Commercial St  
Manchester M13 4RG  
+44 (0)161 835 2345  
www.simpsonhaugh.com

LONDON  
5-8 Roberts Place  
London EC1R 9BB  
+44 (0)20 7549 4000  
mail@simpsonhaugh.com


This drawing is copyright  
Do not scale off dimensions.  
All dimensions to be checked on site by contractor.  
Contractor to report any dimensional discrepancies,  
errors or omissions prior to commencing on site.

- NOTE:
- 1- All internal layouts and furnishings are shown for indicative purposes only.
  - 2- All landscape layouts are shown for indicative purposes only.

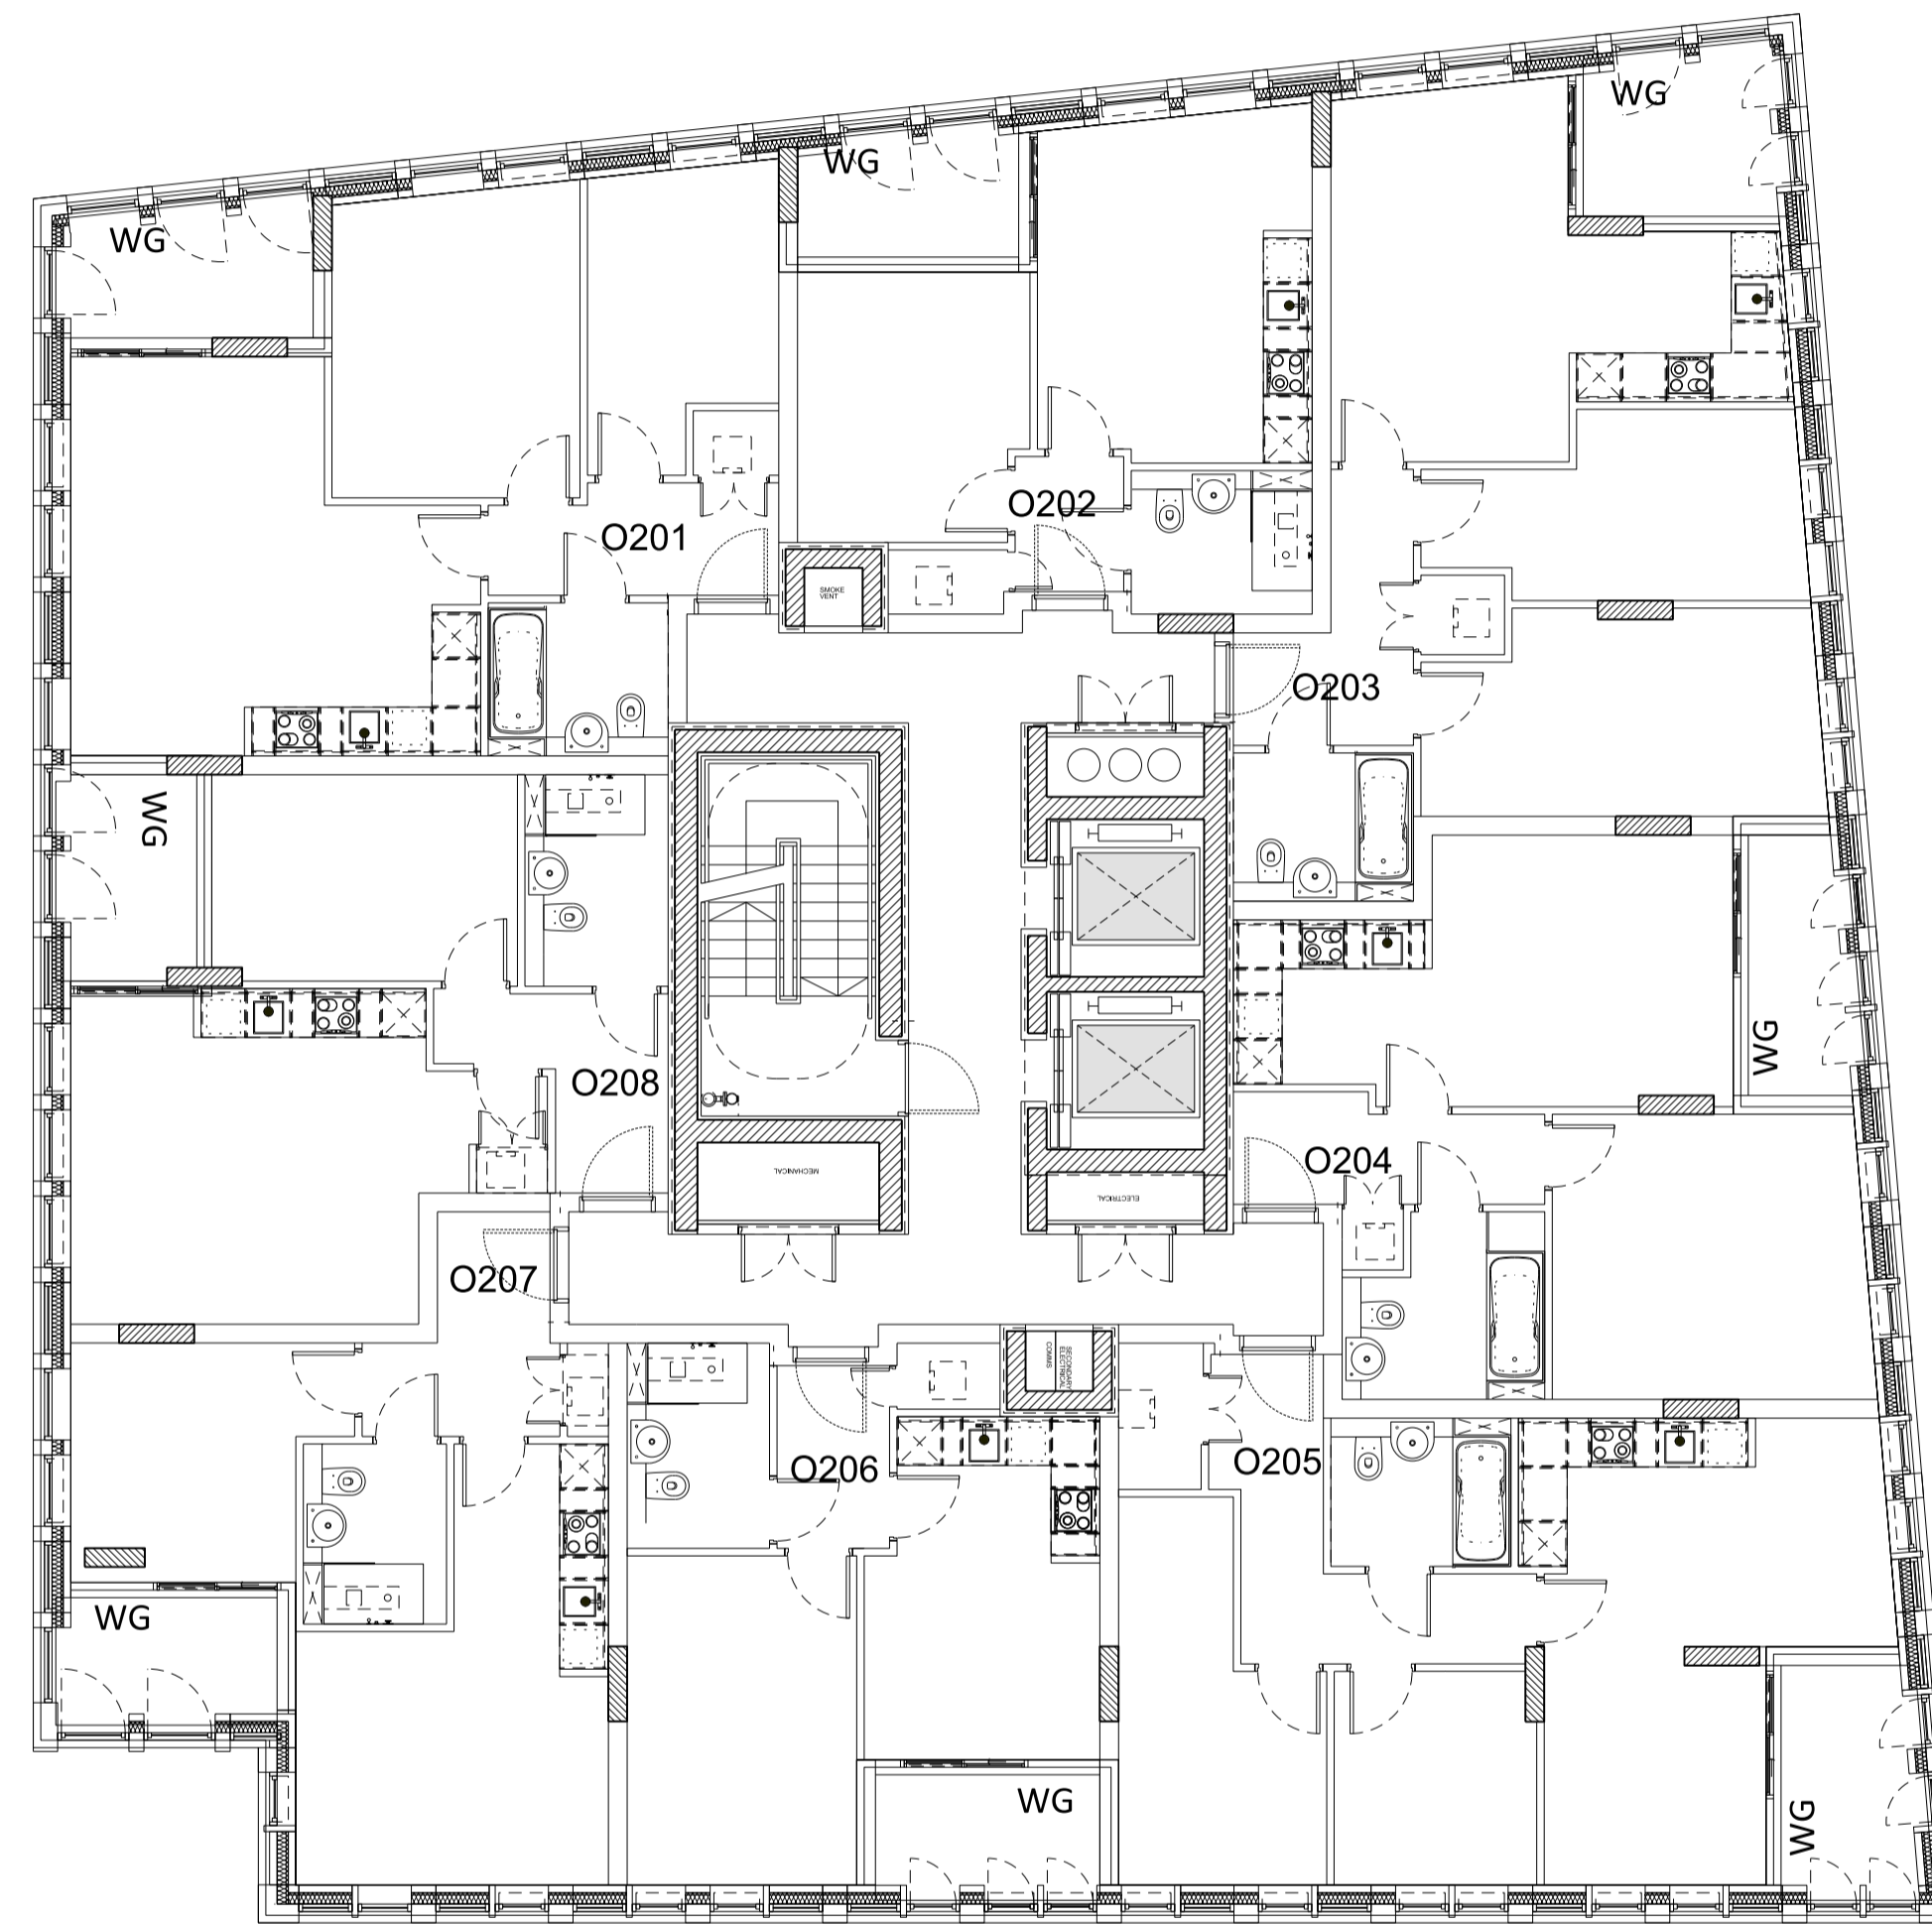

01 Level 02 Plan

Rev	Date	Description
A	28/09/2018	Amendments as agreed with GLA

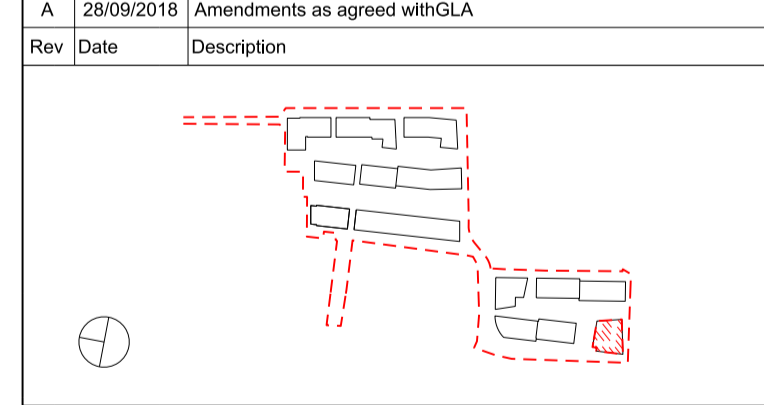

Project Title  
**CHARLTON RIVERSIDE - PHASE 1 - RS**

Drawing Title  
**Building O**

**Plot B**

**Apartment Layouts**

**Level 02**

Reason for Issue  
**Planning RS**

Status  
**For approval**

Job No	Scale	Date
10046	1:100 @ A1	DEC 2017

Drawing No	Revision
10046-A-DRG-O-G200-2002-PL-RS	A


**SimpsonHaugh**  
AND PARTNERS

MANCHESTER  
Riverside, 4 Commercial St  
Manchester M13 4RG  
+44 (0)161 835 2345  
www.simpsonhaugh.com

LONDON  
5-8 Roberts Place  
London EC1R 9BB  
+44 (0)20 7549 4000  
mail@simpsonhaugh.com


This drawing is copyright  
Do not scale off dimensions.  
All dimensions to be checked on site by contractor.  
Contractor to report any dimensional discrepancies,  
errors or omissions prior to commencing on site.

- NOTE:
- 1- All internal layouts and furnishings are shown for indicative purposes only.
  - 2- All landscape layouts are shown for indicative purposes only.

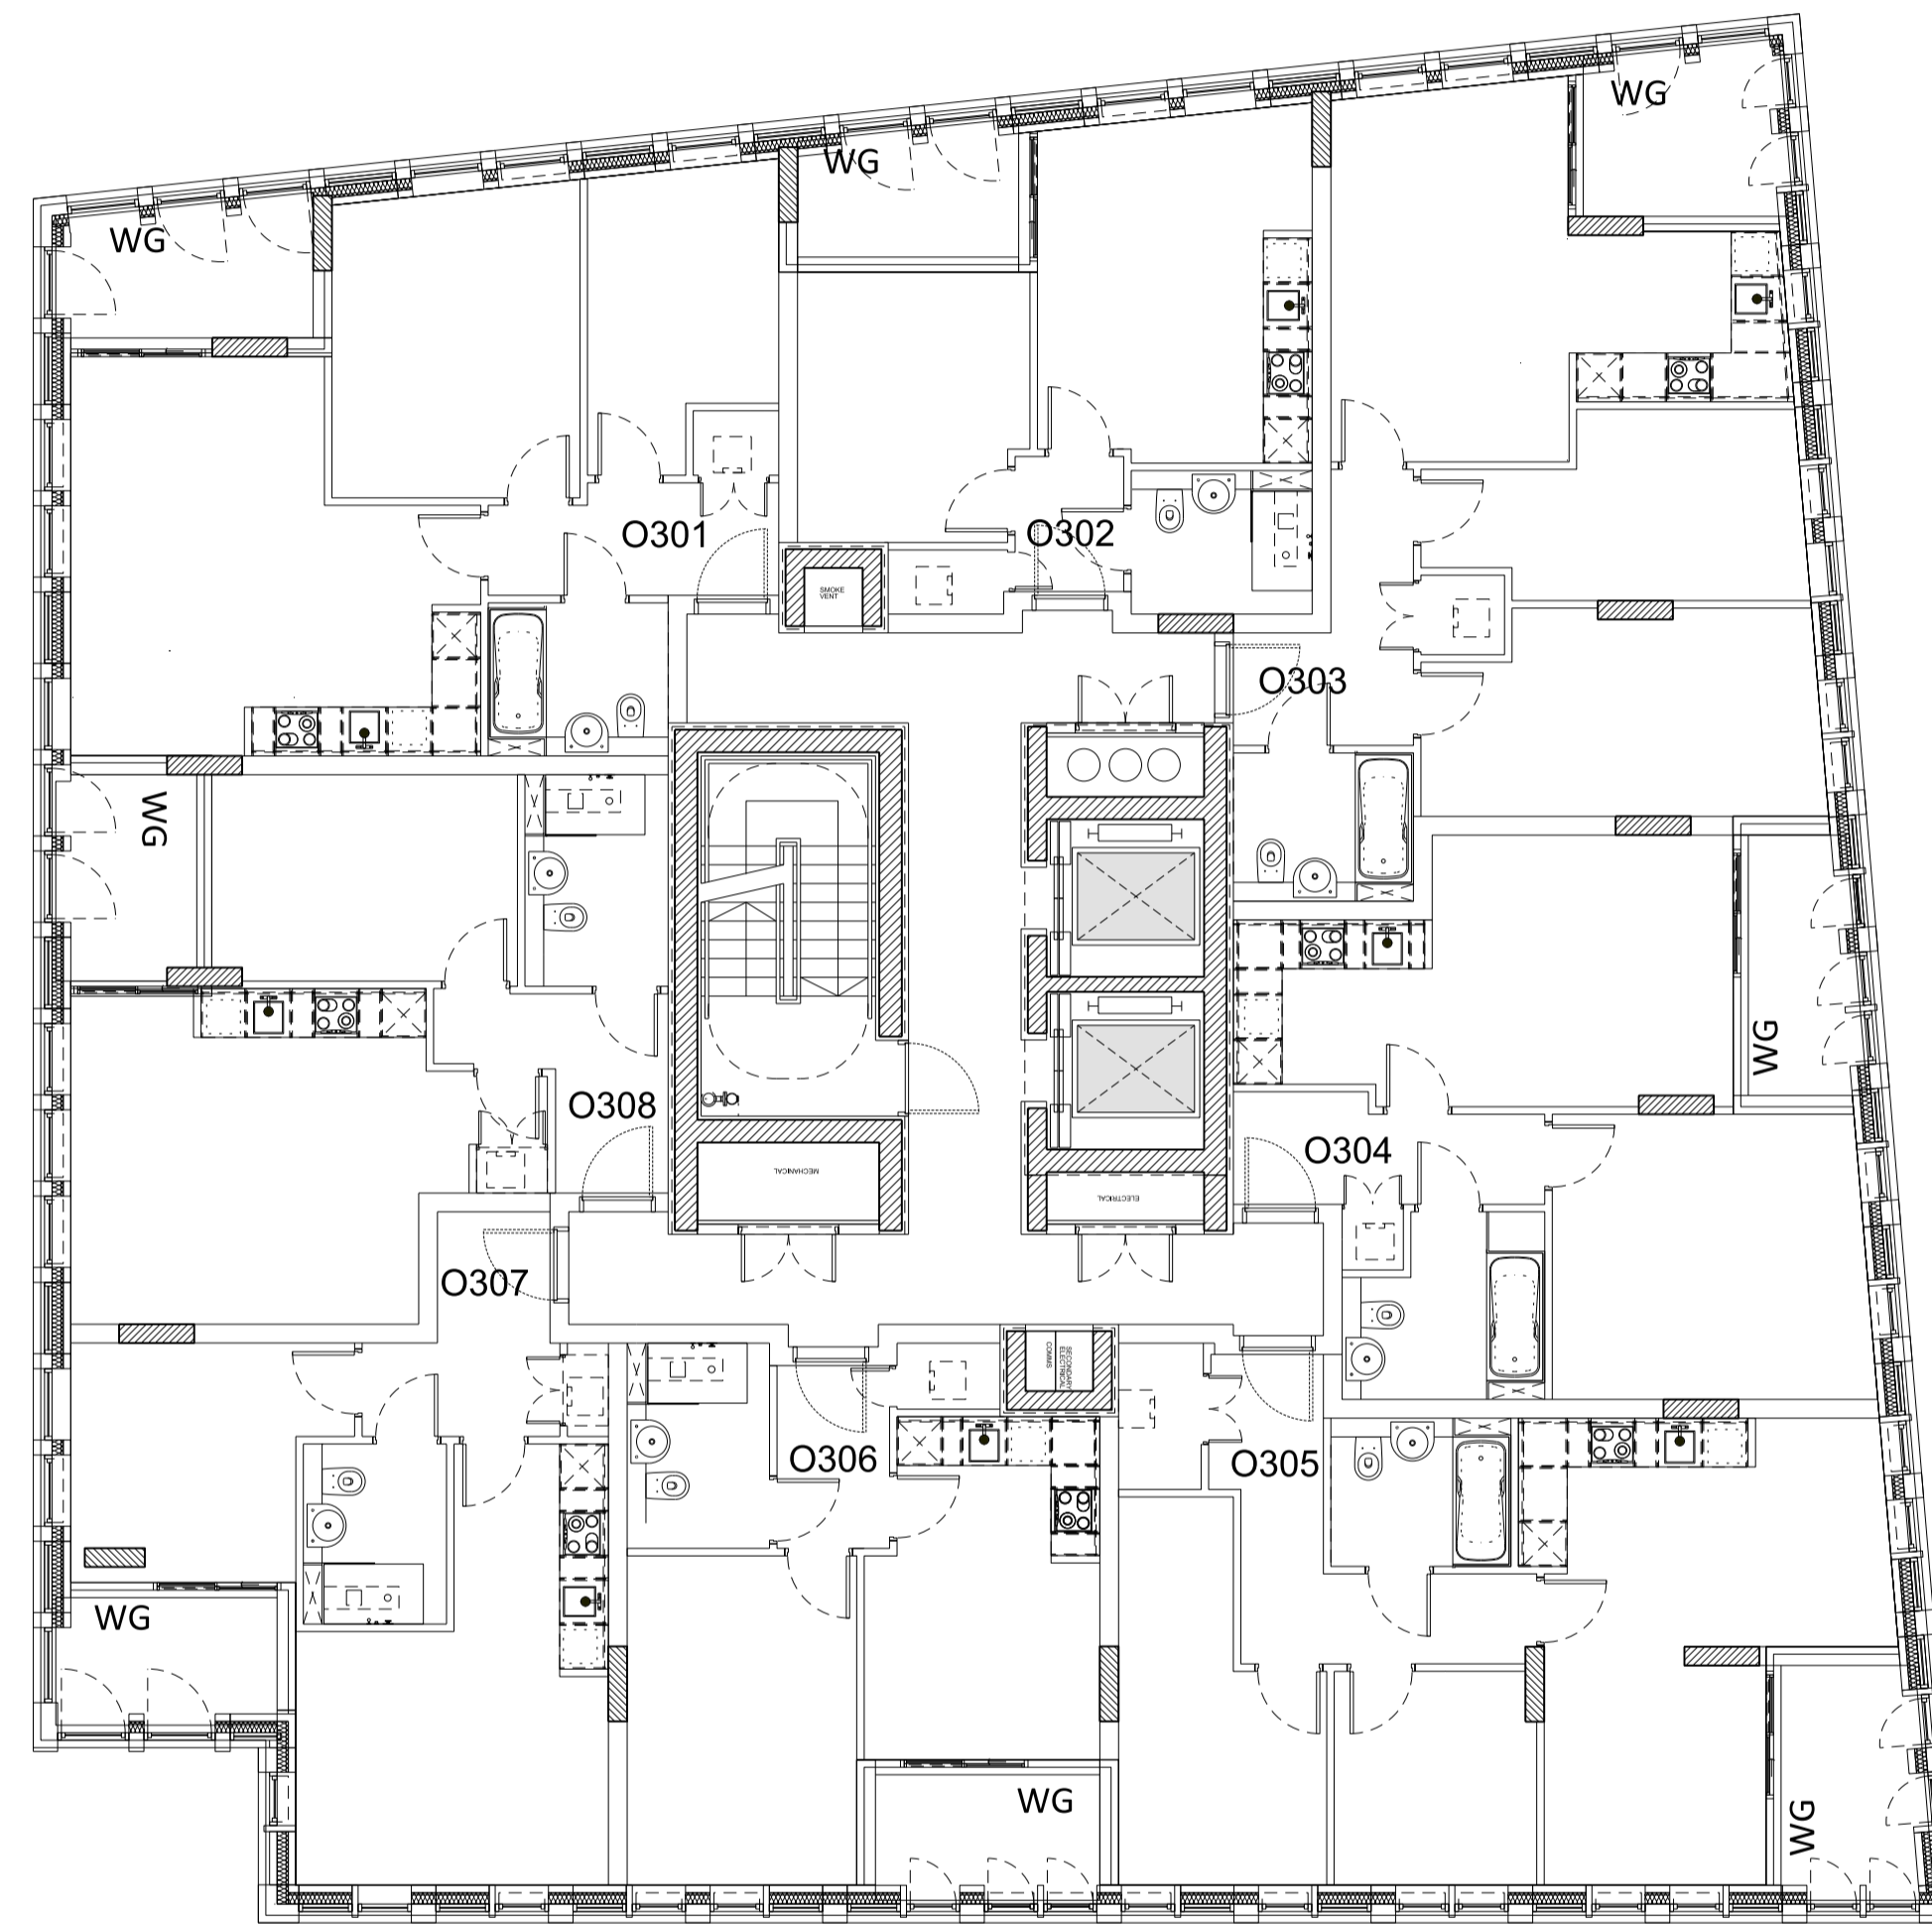

01 Level 03 Plan

Rev	Date	Description
A	03/12/2018	Amendments as agreed with GLA

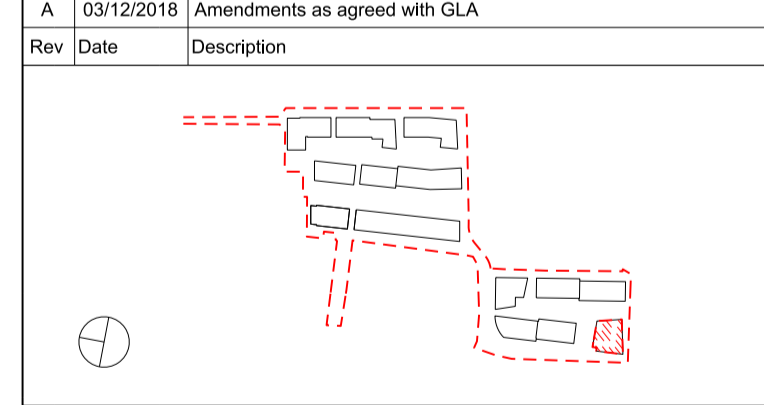

Project Title  
**CHARLTON RIVERSIDE - PHASE 1 - RS**

Drawing Title  
**Building O**

**Plot B**

**Apartment Layouts**

**Level 03**

Reason for Issue  
**Planning RS**

Status  
**For approval**

Job No	Scale	Date
10046	1:100 @ A1	DEC 2017


Drawing No	Revision
10046-A-DRG-O-G200-2003-PL-RS	A

**SimpsonHaugh**  
AND PARTNERS

<p>MANCHESTER Riverside, 4 Commercial St Manchester M13 4RD +44 (0)161 835 2345 www.simpsonhaugh.com</p>	<p>LONDON 5-8 Roberts Place London EC1R 9BB +44 (0)20 7549 4000 mail@simpsonhaugh.com</p>
--	---


This drawing is copyright  
Do not scale off dimensions.  
All dimensions to be checked on site by contractor.  
Contractor to report any dimensional discrepancies,  
errors or omissions prior to commencing on site.

NOTE:  
1- All internal layouts and furnishings are shown for  
indicative purposes only.  
2- All landscape layouts are shown for indicative  
purposes only.

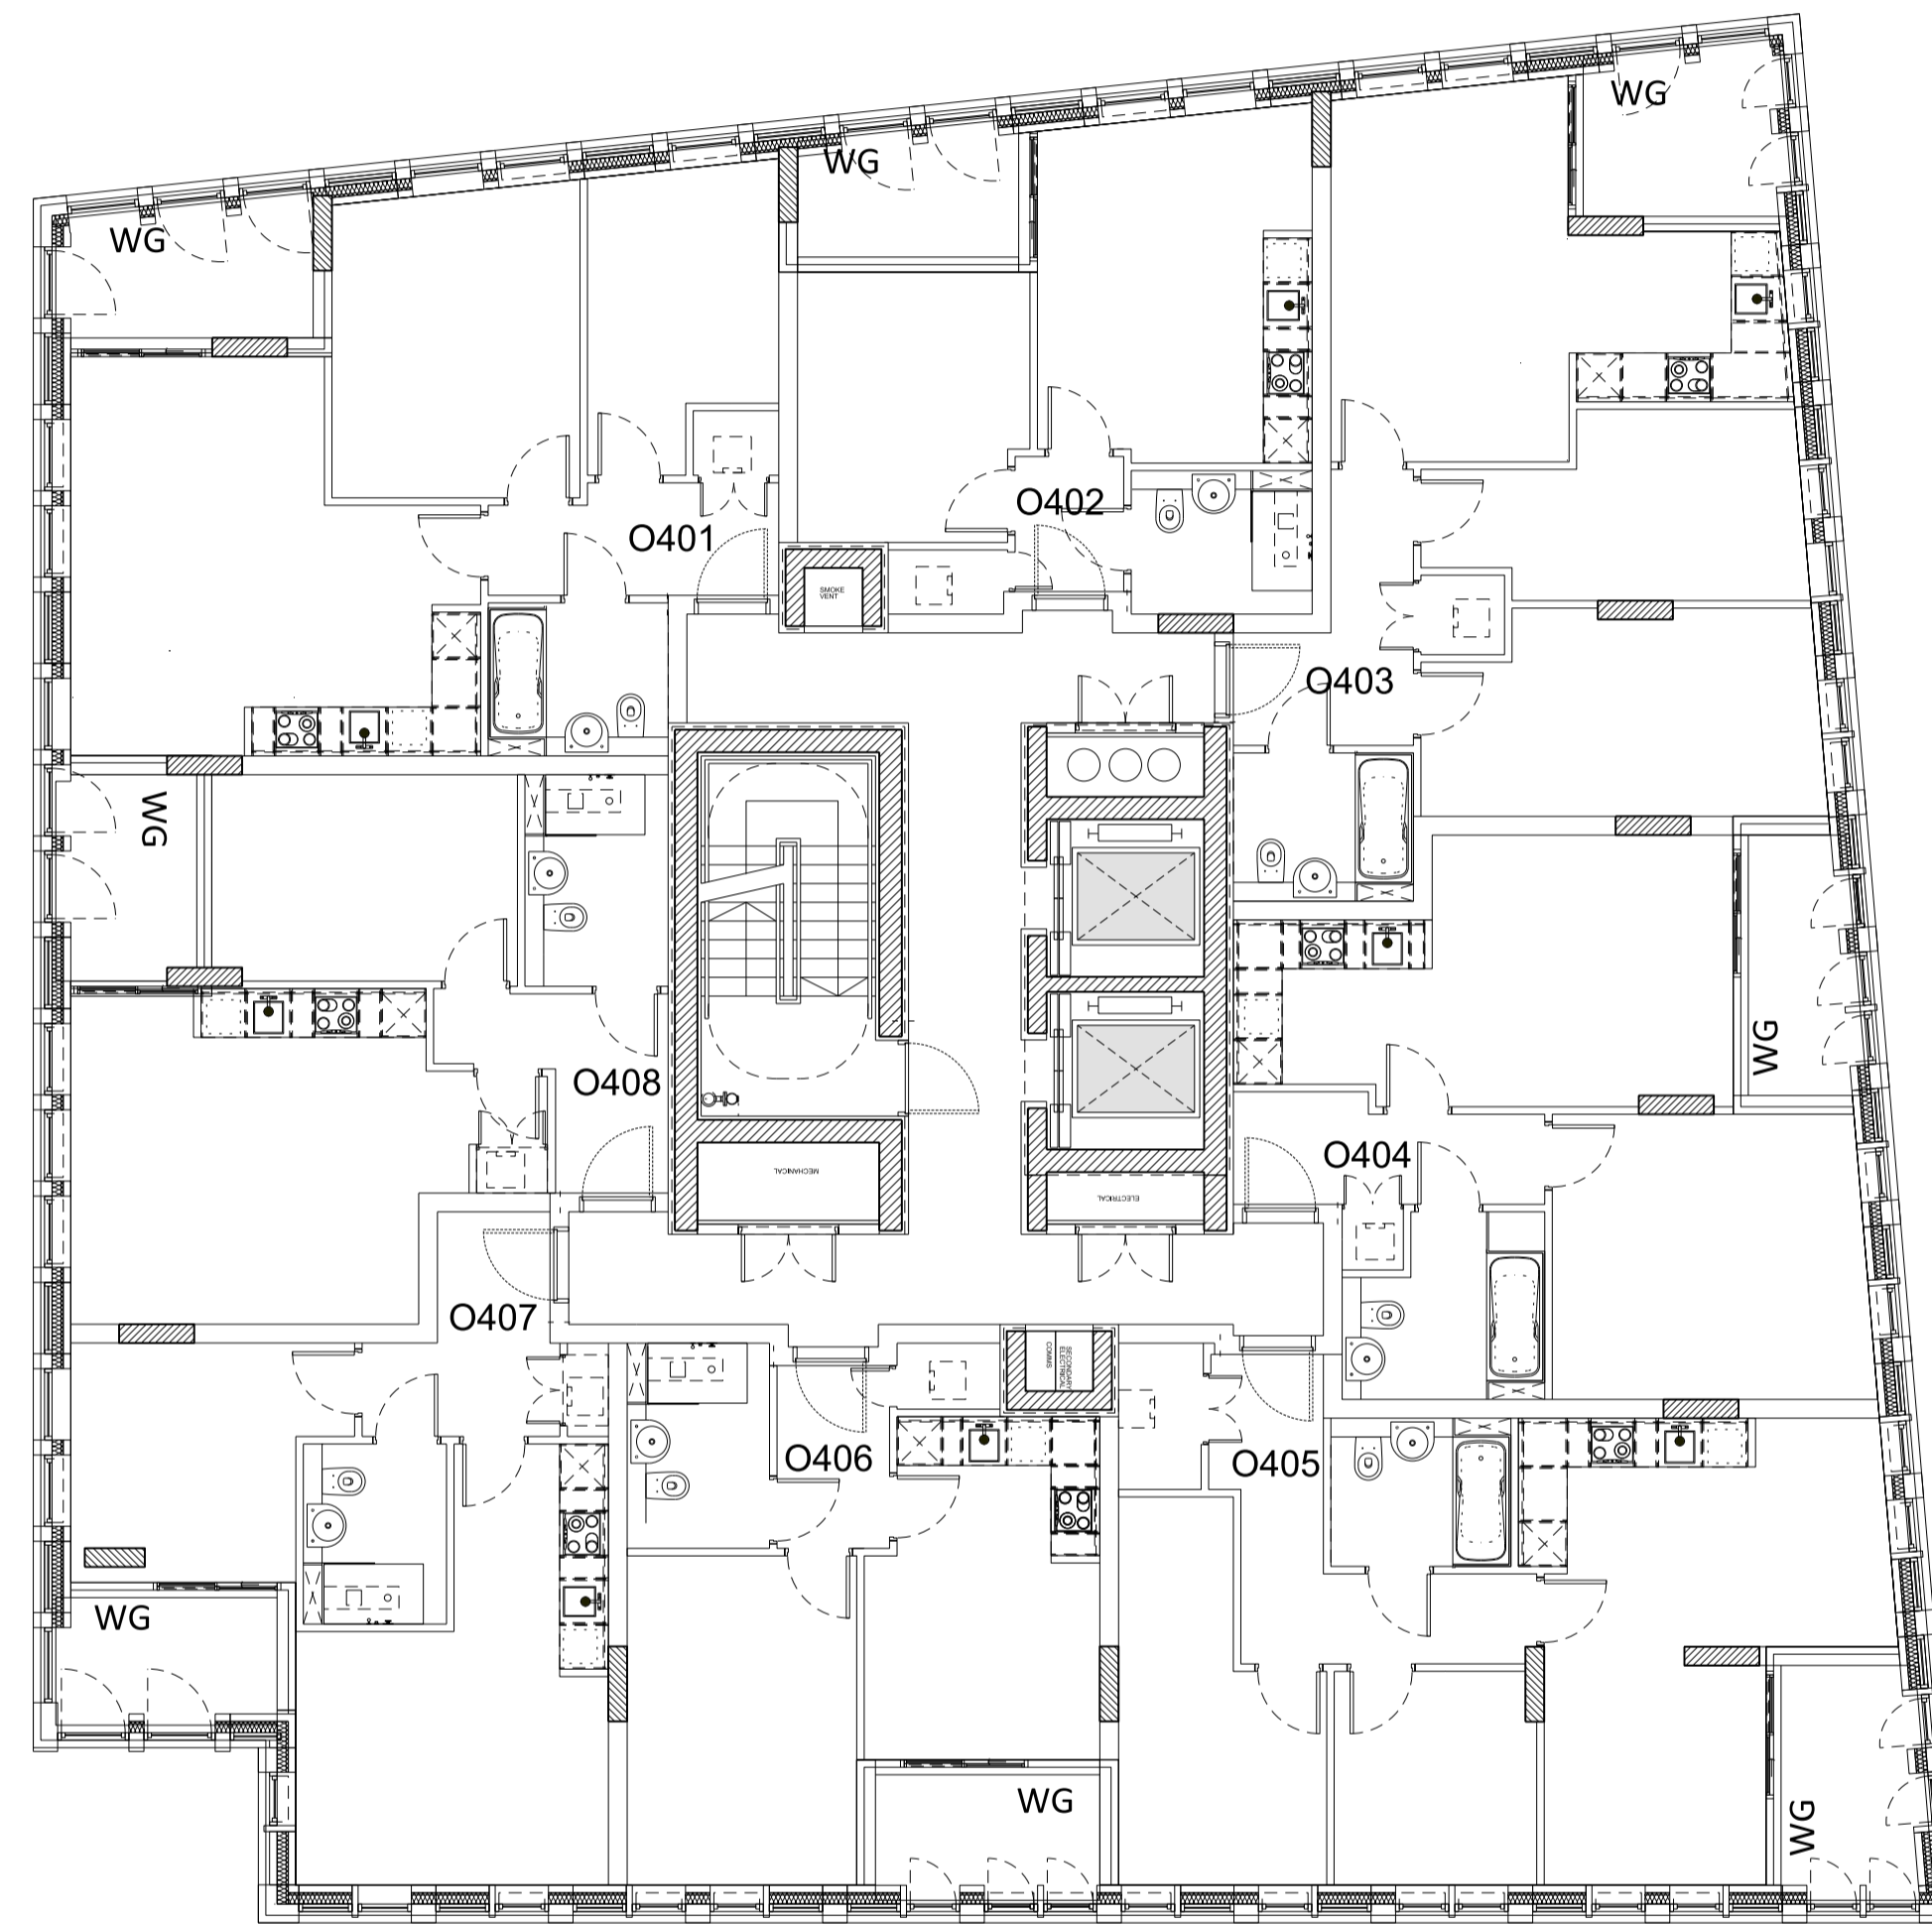

01 Level 04 Plan

Rev	Date	Description
A	03/12/2018	Amendments as agreed with GLA

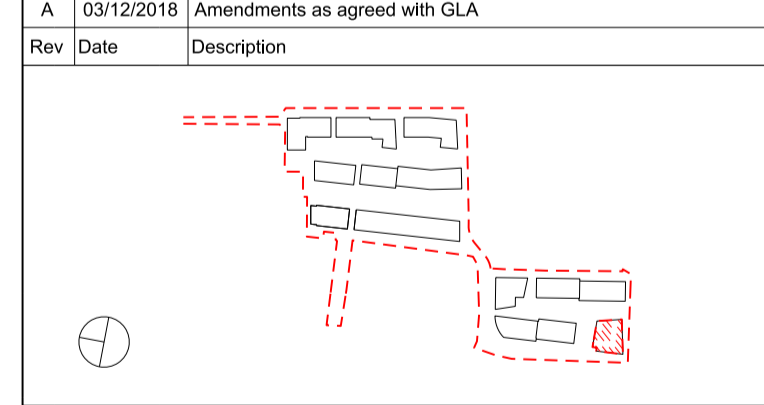

Project Title  
**CHARLTON RIVERSIDE - PHASE 1 - RS**  
Drawing Title  
**Building O**  
**Plot B**  
**Apartment Layouts**  
**Level 04**

Reason for Issue  
**Planning RS**

Status  
**For approval**

Job No	Scale	Date
10046	1:100 @ A1	DEC 2017

Drawing No	Revision
10046-A-DRG-O-G200-2004-PL-RS	A


**SimpsonHaugh**  
AND PARTNERS

MANCHESTER  
Riverside, 4 Commercial St  
Manchester M13 4RD  
+44 (0)161 835 2345  
www.simpsonhaugh.com

LONDON  
5-8 Roberts Place  
London EC1R 9BB  
+44 (0)20 7549 4000  
mail@simpsonhaugh.com


This drawing is copyright  
Do not scale off dimensions.  
All dimensions to be checked on site by contractor.  
Contractor to report any dimensional discrepancies,  
errors or omissions prior to commencing on site.

- NOTE:
- 1- All internal layouts and furnishings are shown for indicative purposes only.
  - 2- All landscape layouts are shown for indicative purposes only.

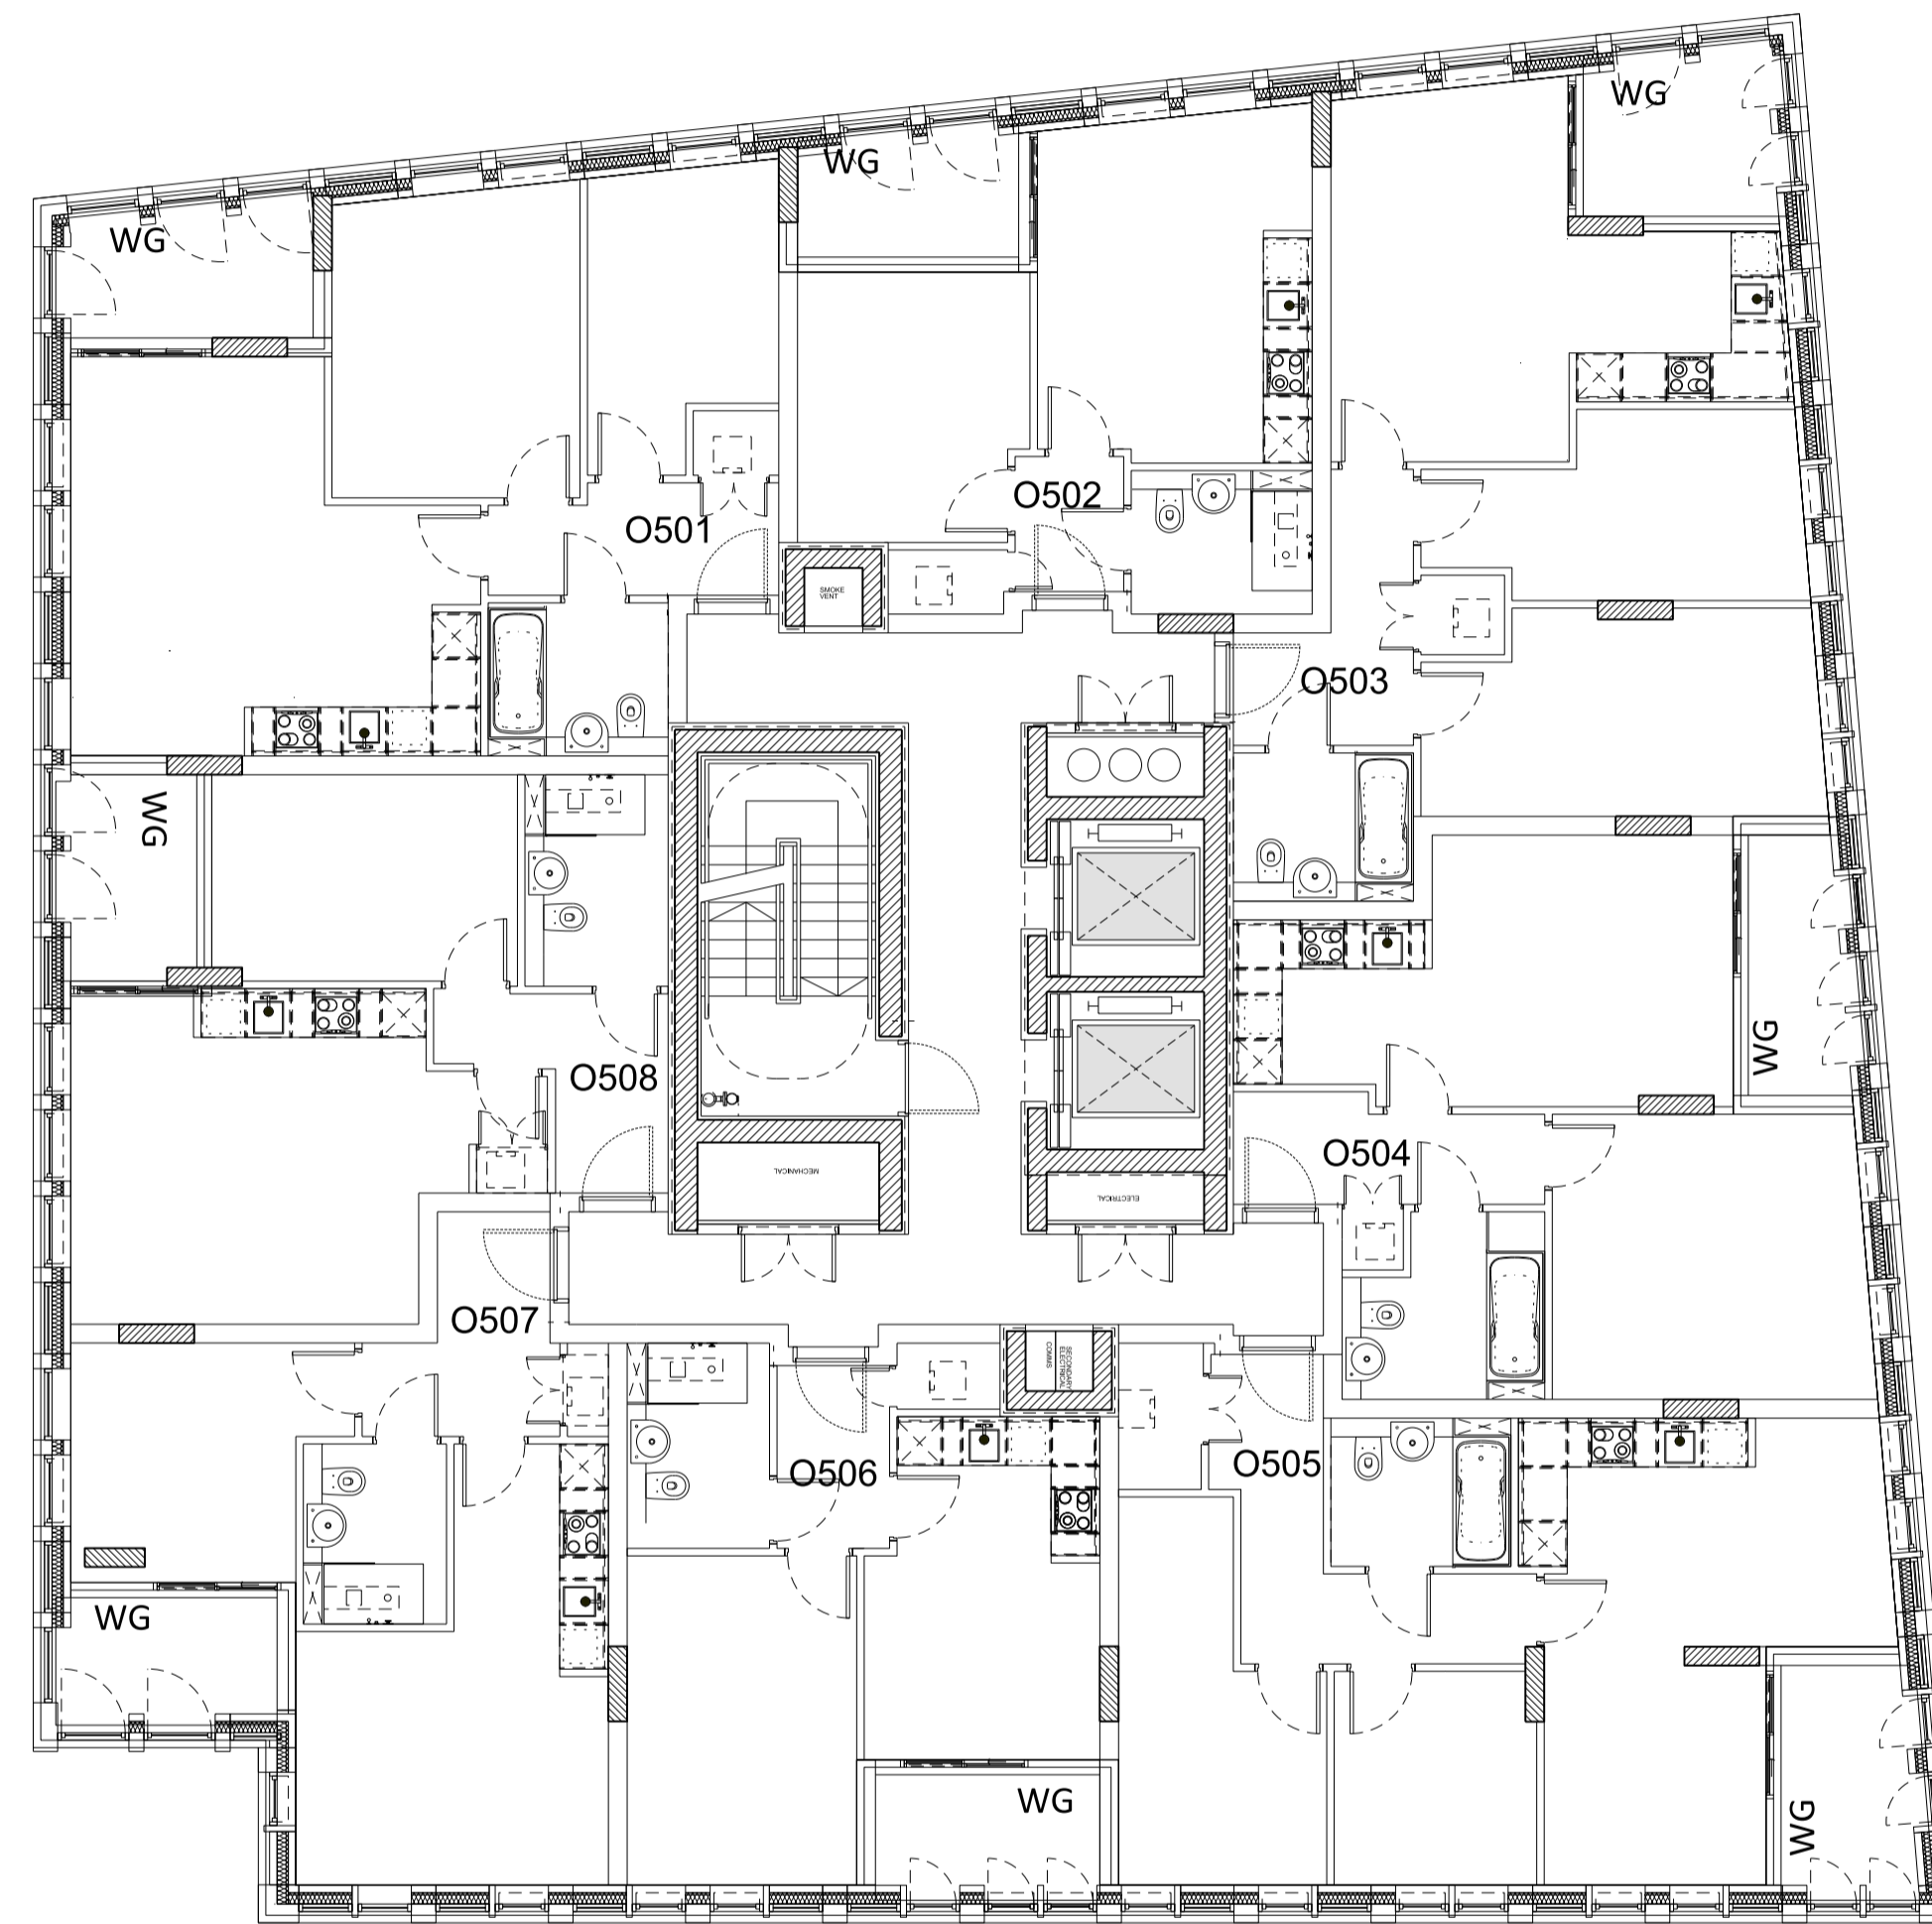

01 Level 05 Plan

Rev	Date	Description
A	03/12/2018	Amendments as agreed with GLA

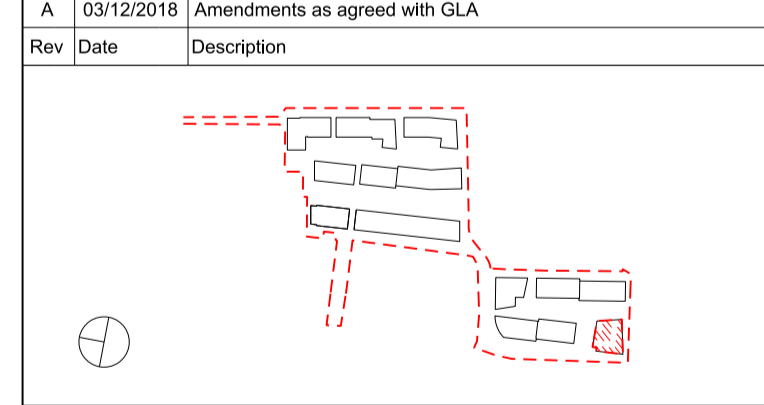

Project Title  
**CHARLTON RIVERSIDE - PHASE 1 - RS**

Drawing Title  
**Building O**  
**Plot B**  
**Apartment Layouts**  
**Level 05**

Reason for Issue  
**Planning RS**

Status  
**For approval**

Job No	Scale	Date
10046	1:100 @ A1	DEC 2017

Drawing No	Revision
10046-A-DRG-O-G200-2005-PL-RS	A


**SimpsonHaugh**  
AND PARTNERS

MANCHESTER  
Riverside, 4 Commercial St  
Manchester M13 4RG  
+44 (0)161 835 2345  
www.simpsonhaugh.com

LONDON  
5-8 Roberts Place  
London EC1R 9BB  
+44 (0)20 7549 4000  
mail@simpsonhaugh.com


This drawing is copyright  
Do not scale off dimensions.  
All dimensions to be checked on site by contractor.  
Contractor to report any dimensional discrepancies,  
errors or omissions prior to commencing on site.

- NOTE:
- 1- All internal layouts and furnishings are shown for indicative purposes only.
  - 2- All landscape layouts are shown for indicative purposes only.

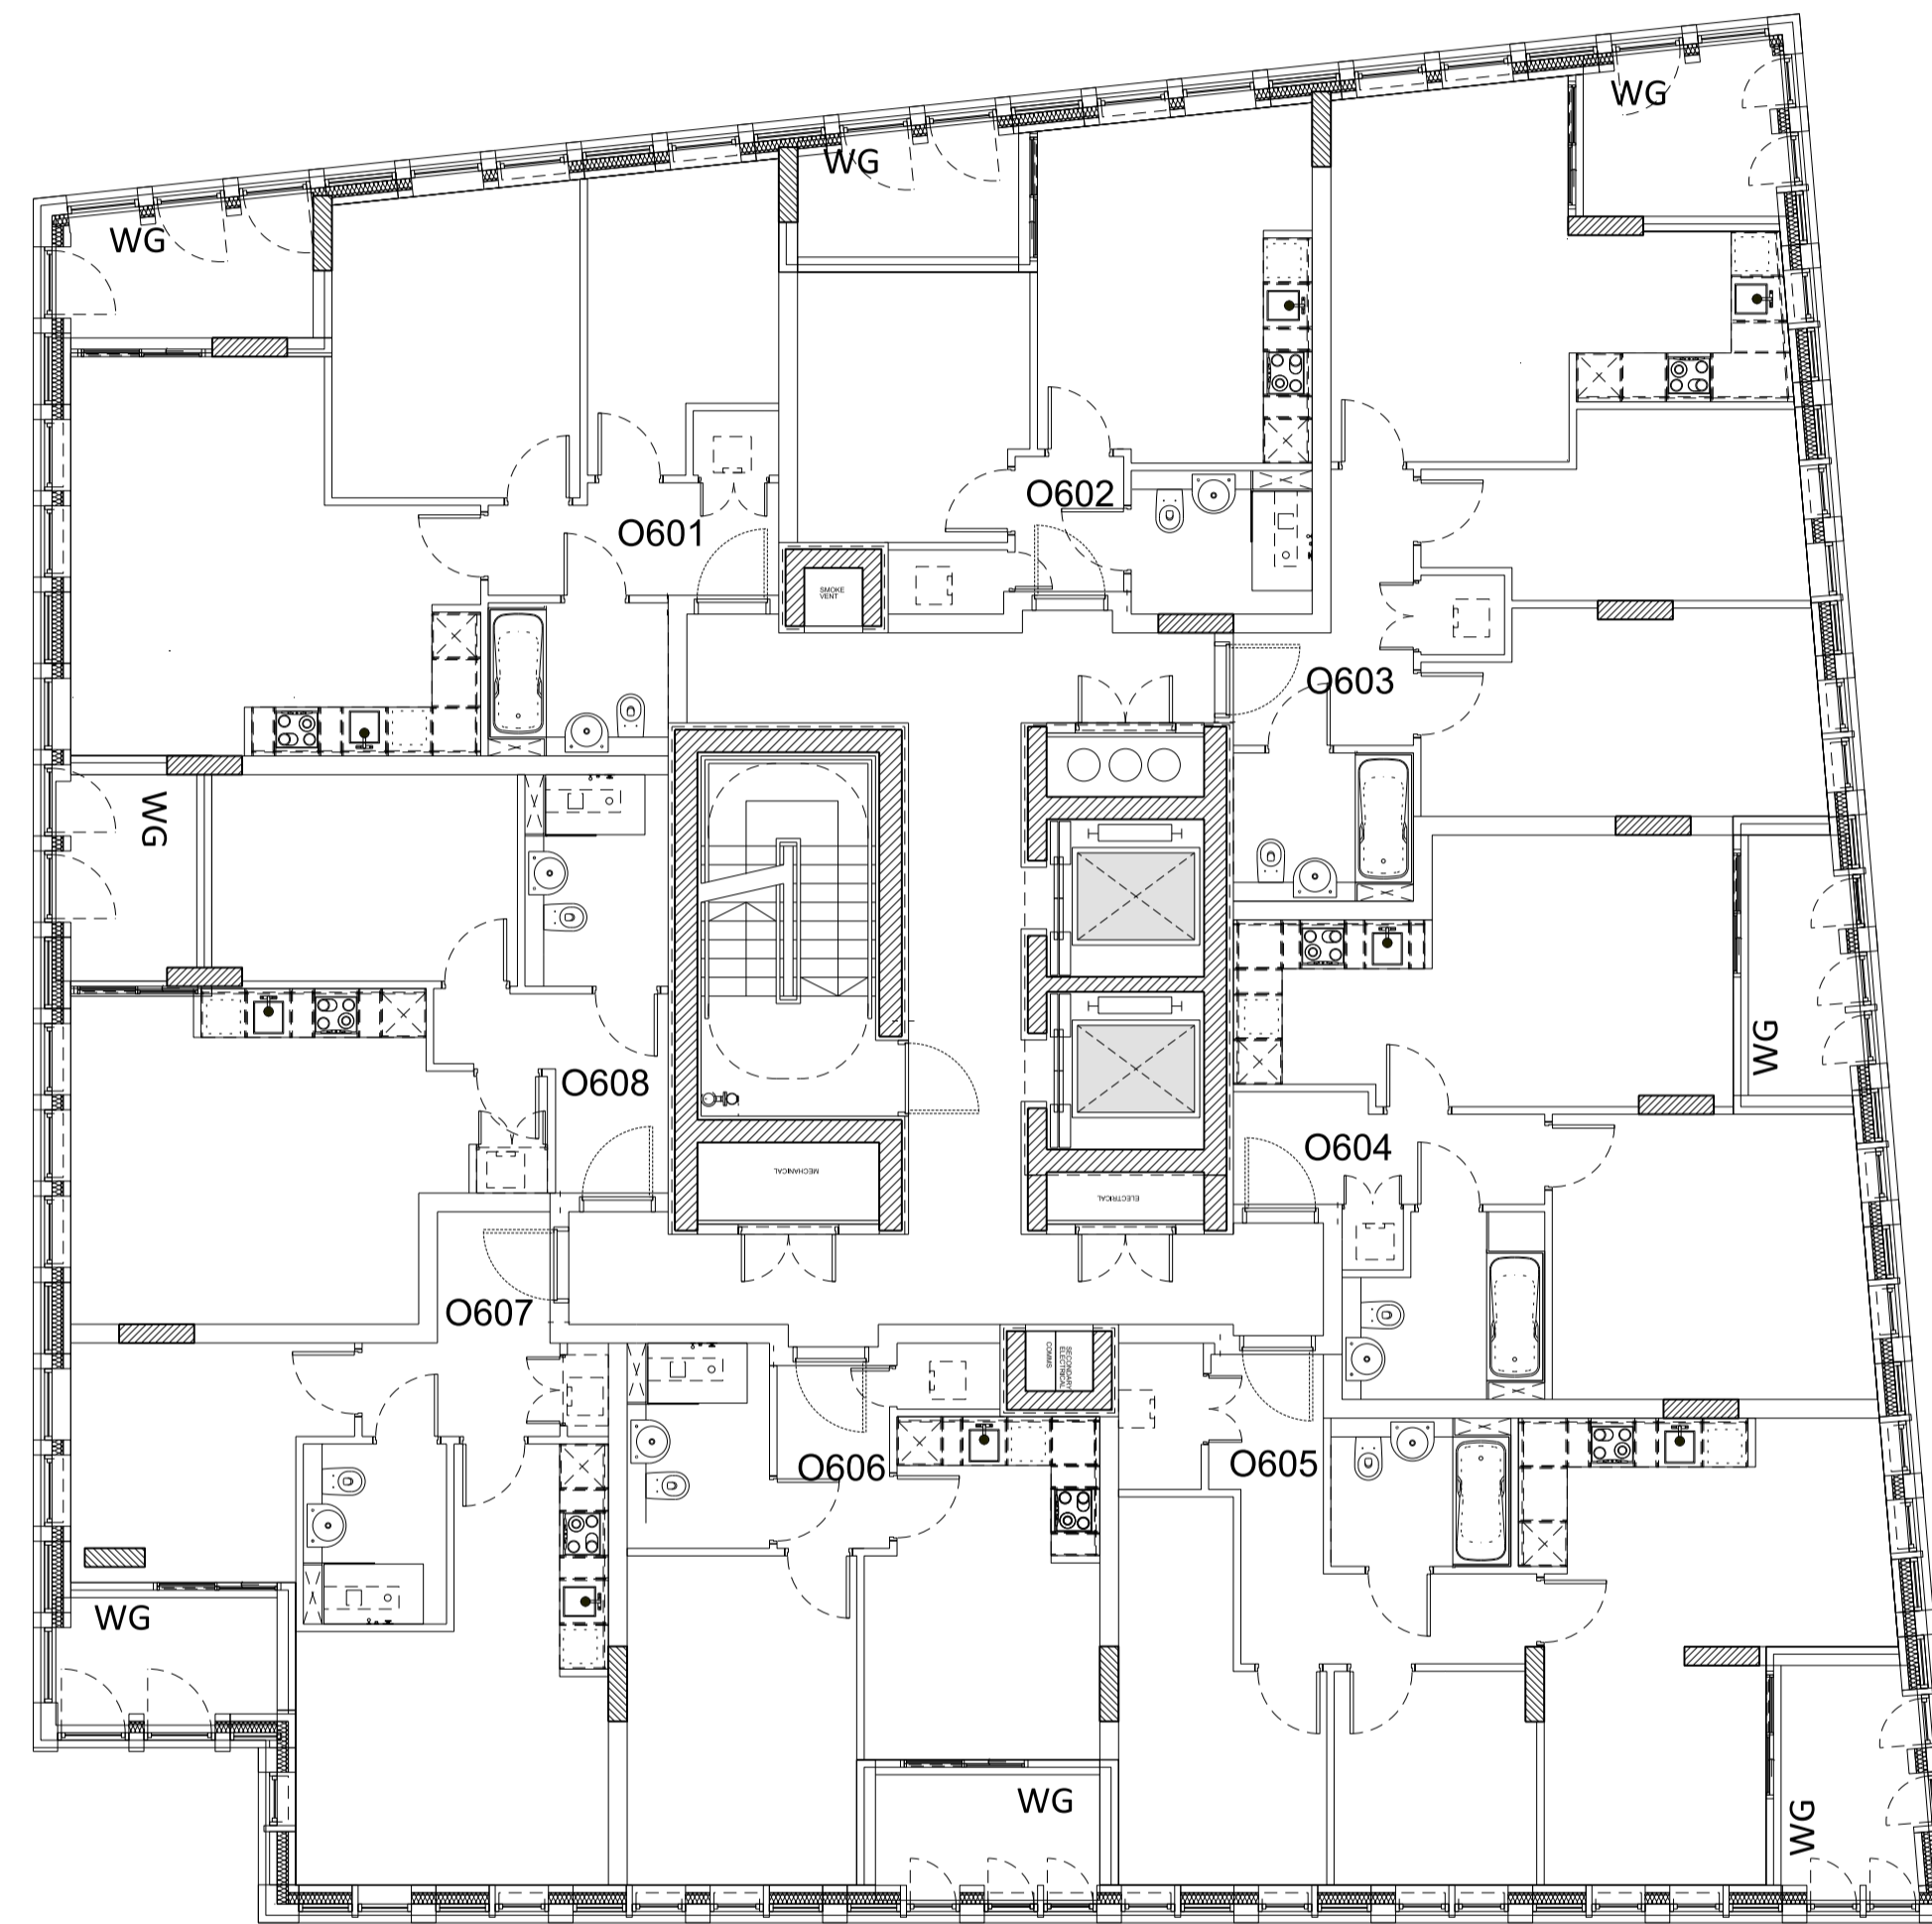

01 Level 06 Plan

Rev	Date	Description
A	03/12/2018	Amendments as agreed with GLA

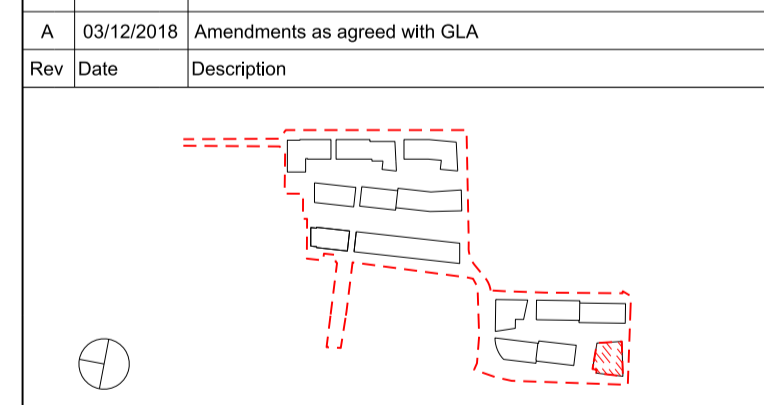

Project Title  
**CHARLTON RIVERSIDE - PHASE 1 - RS**

Drawing Title  
**Building O**  
**Plot B**  
**Apartment Layouts**  
**Level 06**

Reason for Issue  
**Planning RS**

Status  
**For approval**

Job No	Scale	Date
10046	1:100 @ A1	DEC 2017

Drawing No	Revision
10046-A-DRG-O-G200-2006-PL-RS	A


**SimpsonHaugh**  
AND PARTNERS

MANCHESTER  
Riverside, 4 Commercial St  
Manchester M13 4RG  
+44 (0)161 835 2345  
www.simpsonhaugh.com

LONDON  
5-8 Roberts Place  
London EC1R 9BB  
+44 (0)20 7549 4000  
mail@simpsonhaugh.com


This drawing is copyright  
Do not scale off dimensions.  
All dimensions to be checked on site by contractor.  
Contractor to report any dimensional discrepancies,  
errors or omissions prior to commencing on site.

- NOTE:
- 1- All internal layouts and furnishings are shown for indicative purposes only.
  - 2- All landscape layouts are shown for indicative purposes only.

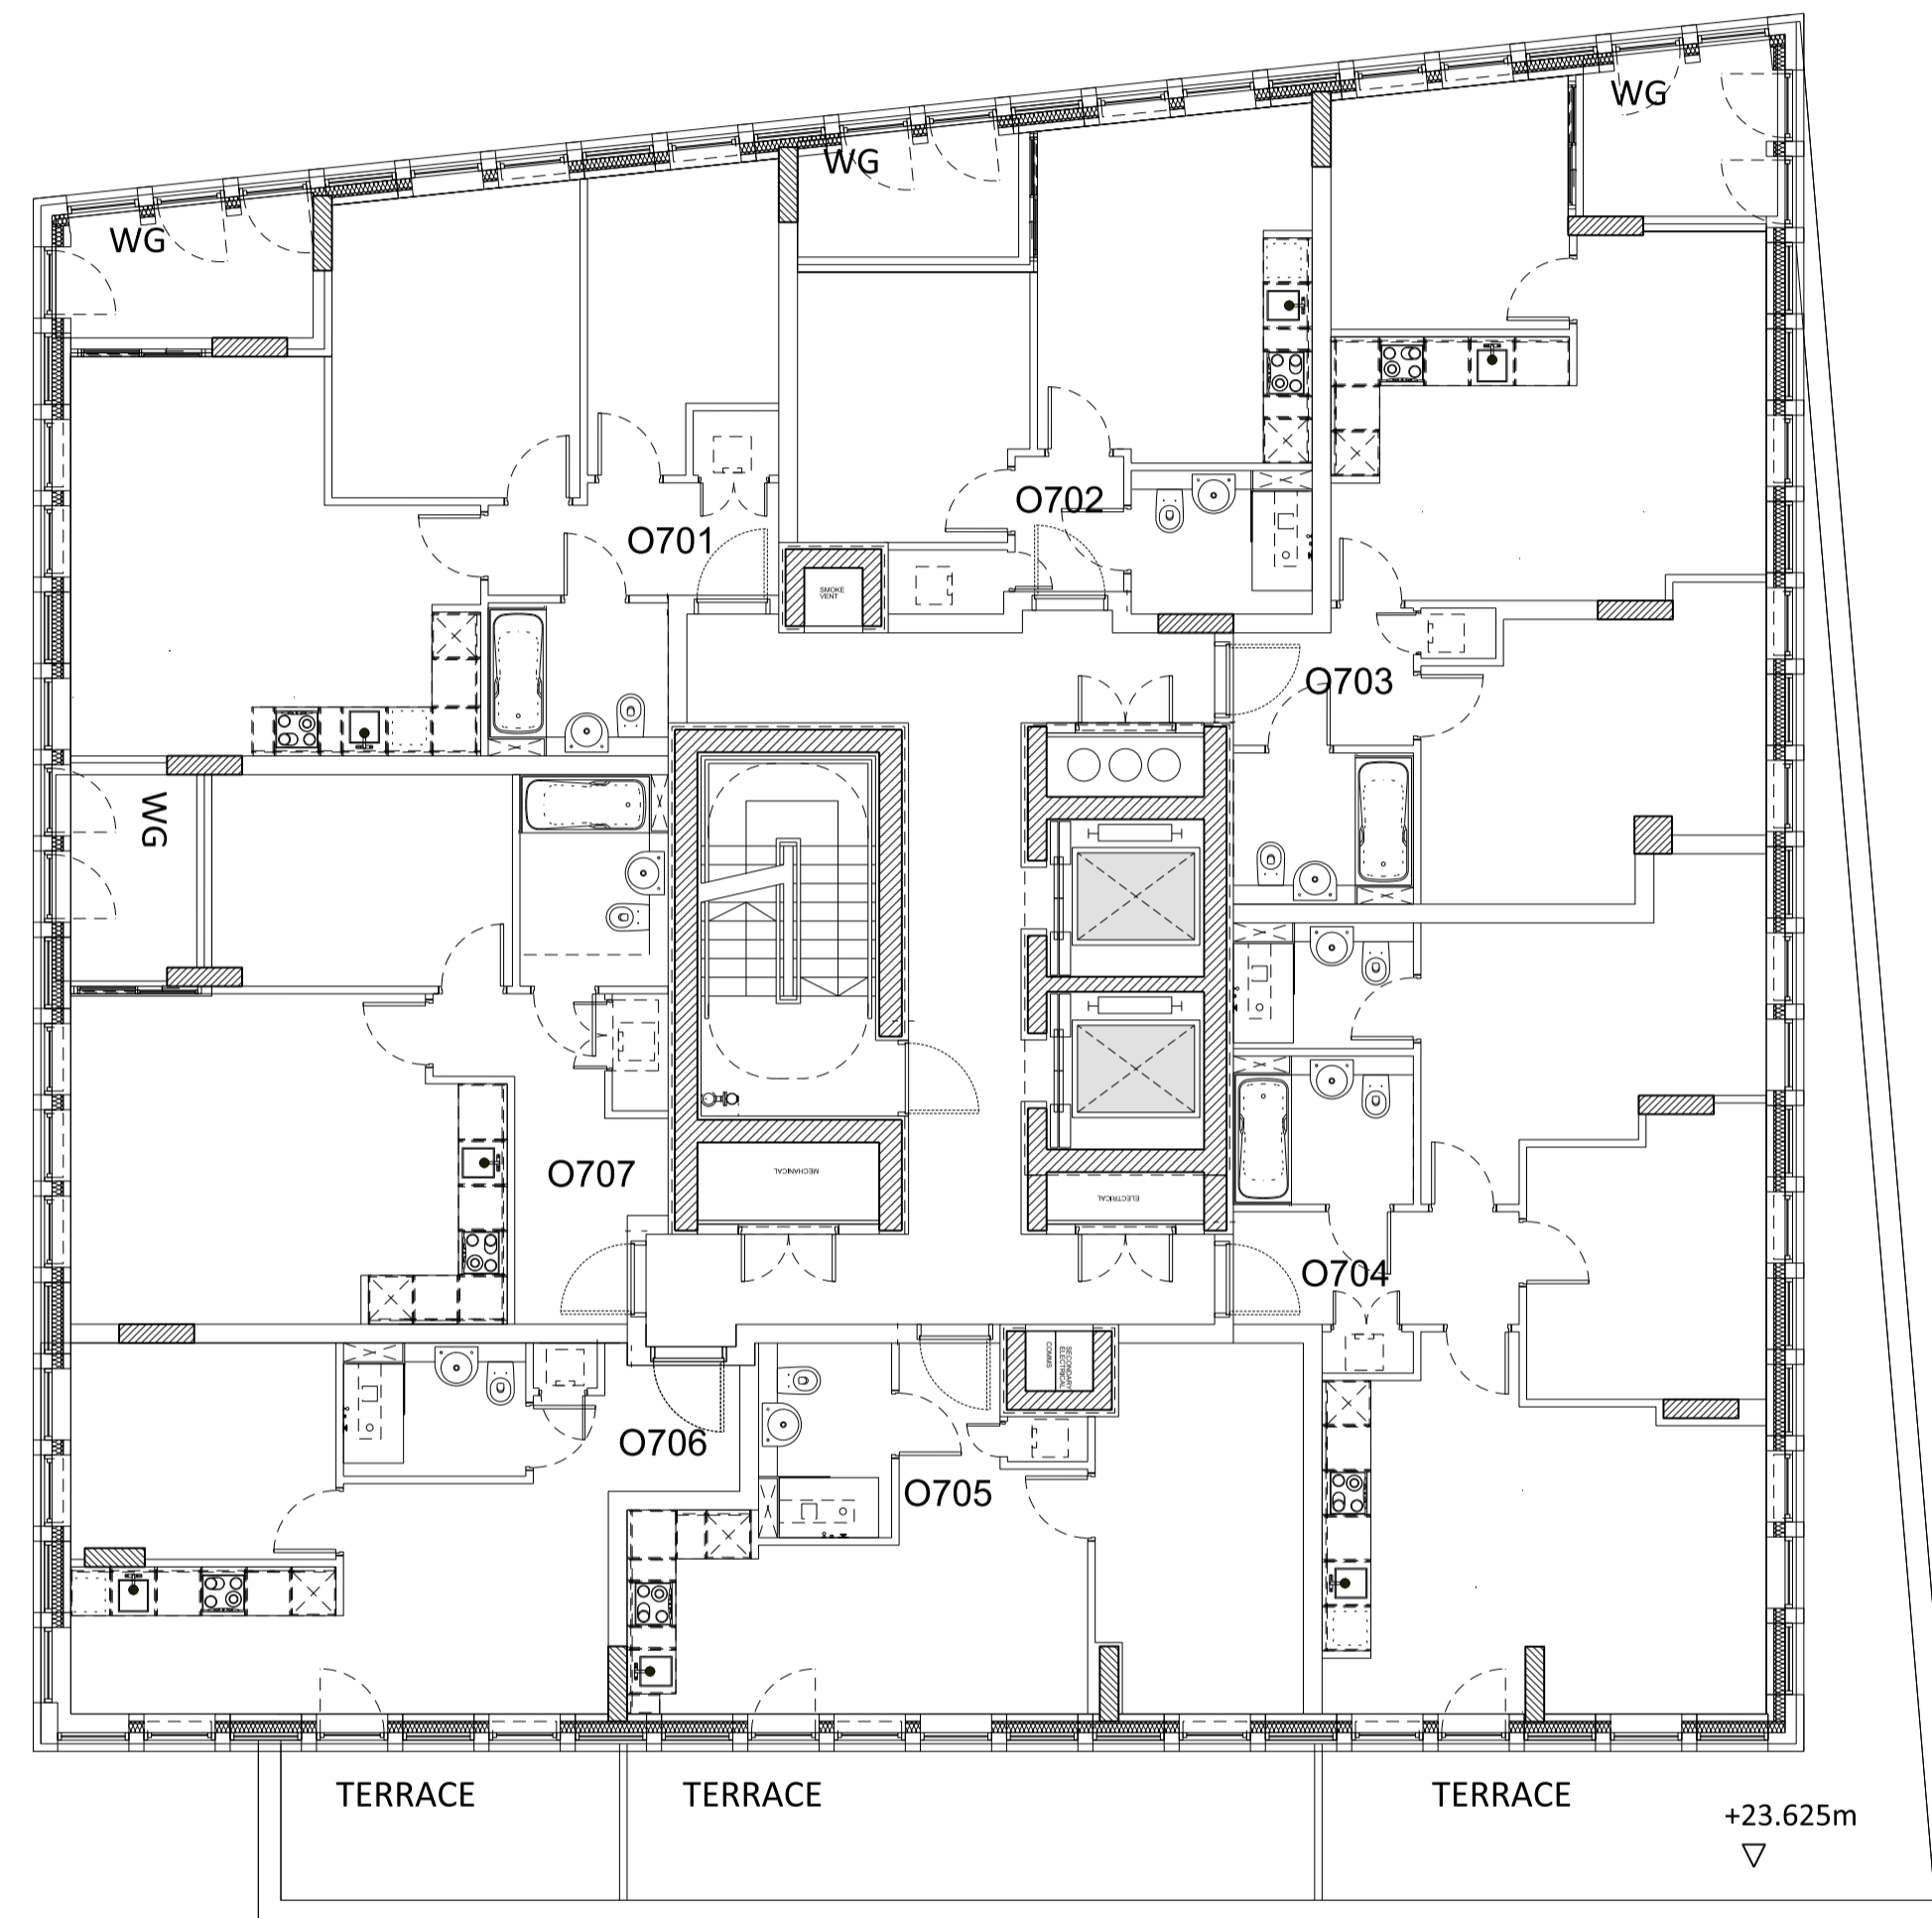

01 Level 07 Plan

Rev	Date	Description
A	03/12/2018	Amendments as agreed with GLA

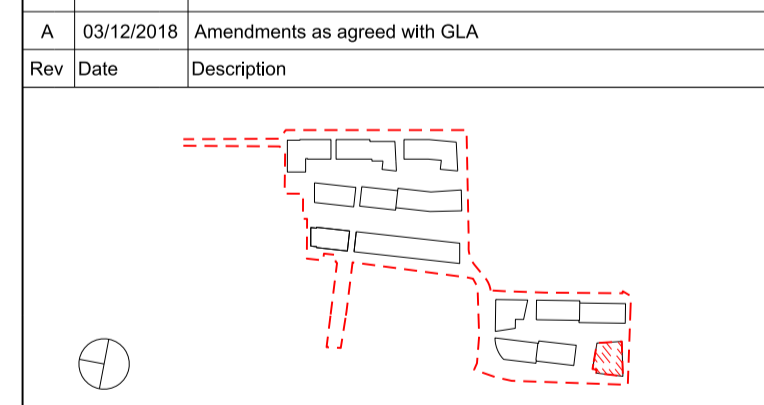

Project Title  
**CHARLTON RIVERSIDE - PHASE 1 - RS**

Drawing Title  
**Building O**  
**Plot B**  
**Apartment Layouts**  
**Level 07**

Reason for Issue  
**Planning RS**

Status  
**For approval**

Job No	Scale	Date
10046	1:100 @ A1	DEC 2017

Drawing No	Revision
10046-A-DRG-O-G200-2007-PL-RS	A


**SimpsonHaugh**  
AND PARTNERS

MANCHESTER  
Riverside, 4 Commercial St  
Manchester M13 4RD  
+44 (0)161 835 2345  
www.simpsonhaugh.com

LONDON  
5-8 Roberts Place  
London EC1R 9BB  
+44 (0)20 7549 4000  
mail@simpsonhaugh.com


This drawing is copyright  
Do not scale off dimensions.  
All dimensions to be checked on site by contractor.  
Contractor to report any dimensional discrepancies,  
errors or omissions prior to commencing on site.

- NOTE:
- 1- All internal layouts and furnishings are shown for indicative purposes only.
  - 2- All landscape layouts are shown for indicative purposes only.

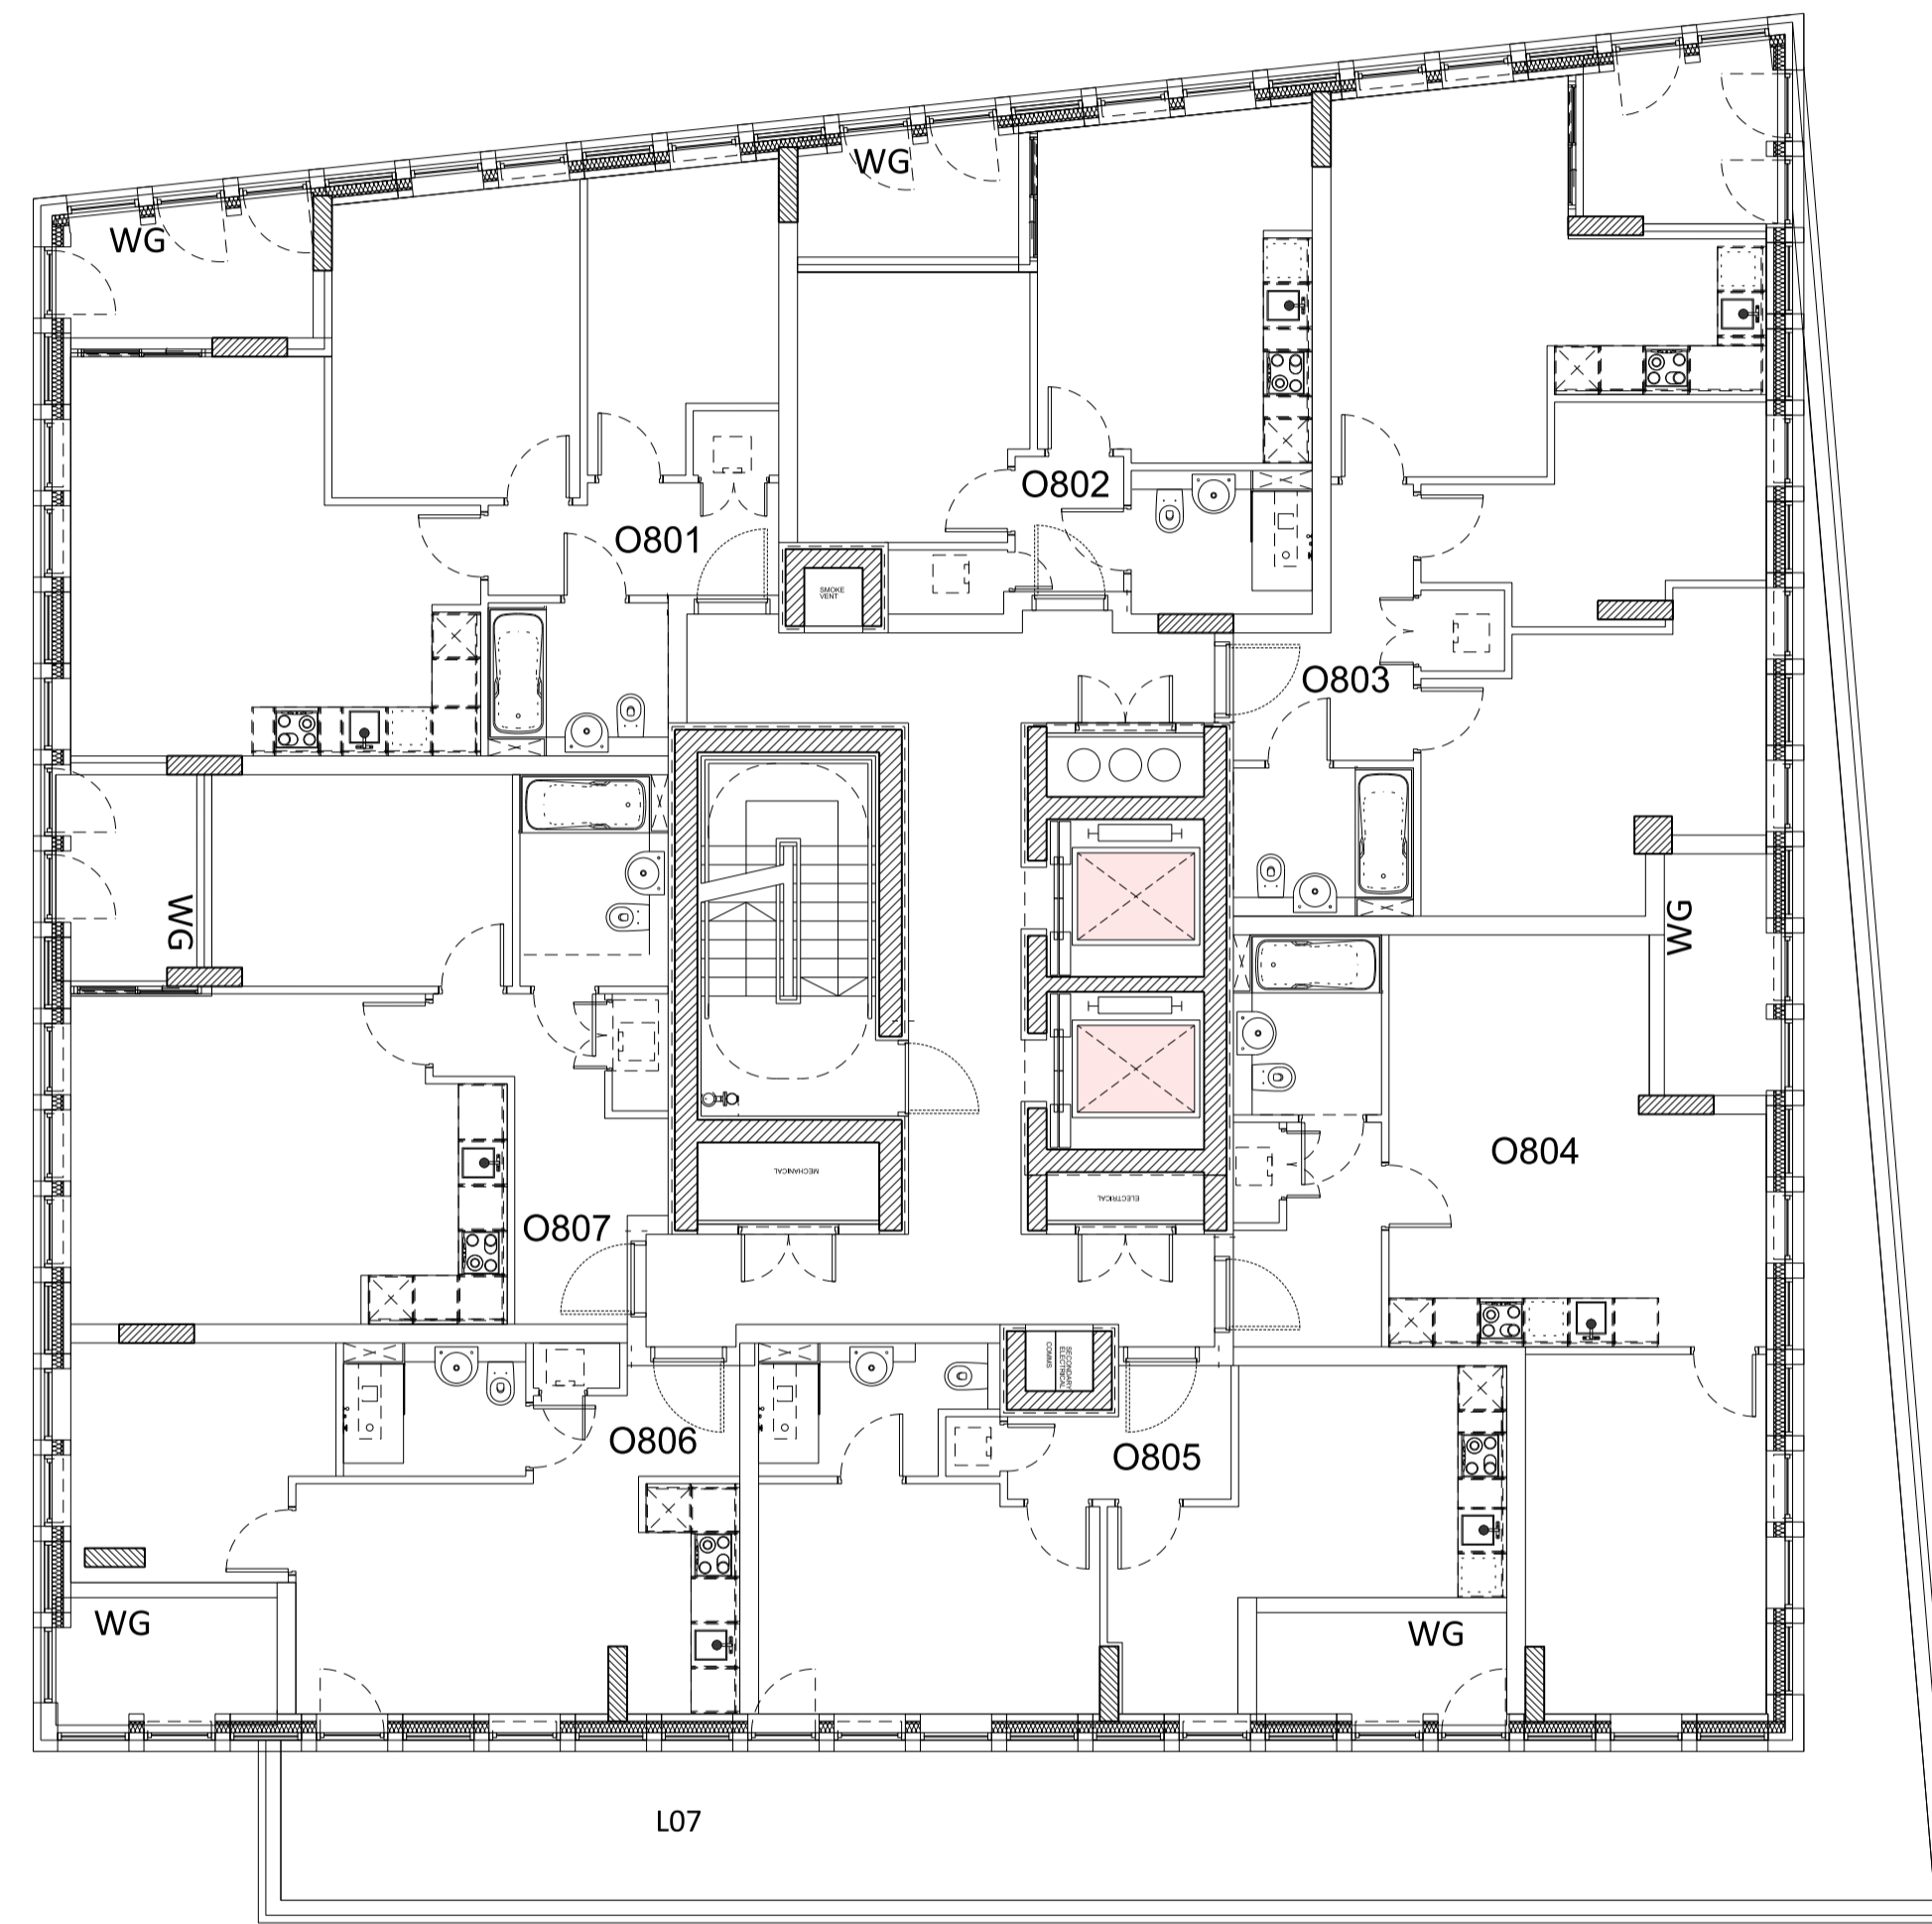

01 Level 08 Plan

Rev	Date	Description
B	03/12/2018	Amendments as agreed with GLA
A	16/03/2018	Layout amended

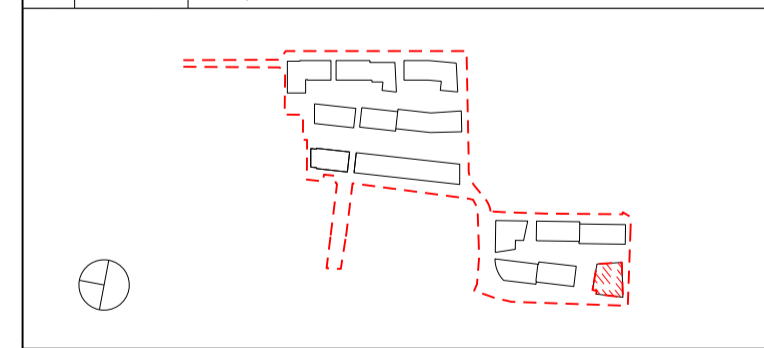

Project Title  
**CHARLTON RIVERSIDE - PHASE 1 - RS**

Drawing Title  
**Building O**  
**Plot B**  
**Apartment Layouts**  
**Level 08**

Reason for Issue  
**Planning RS**

Status  
**For approval**

Job No	Scale	Date
10046	1:100 @ A1	DEC 2017

Drawing No	Revision
10046-A-DRG-O-G200-2008-PL-RS	B


**SimpsonHaugh**  
AND PARTNERS

MANCHESTER  
Riverside, 4 Commercial St  
Manchester M15 4RQ  
+44 (0)161 835 2345  
www.simpsonhaugh.com

LONDON  
5-8 Roberts Place  
London EC1R 9BB  
+44 (0)20 7549 4000  
mail@simpsonhaugh.com


This drawing is copyright  
Do not scale off dimensions.  
All dimensions to be checked on site by contractor.  
Contractor to report any dimensional discrepancies,  
errors or omissions prior to commencing on site.

- NOTE:
- 1- All internal layouts and furnishings are shown for indicative purposes only.
  - 2- All landscape layouts are shown for indicative purposes only.

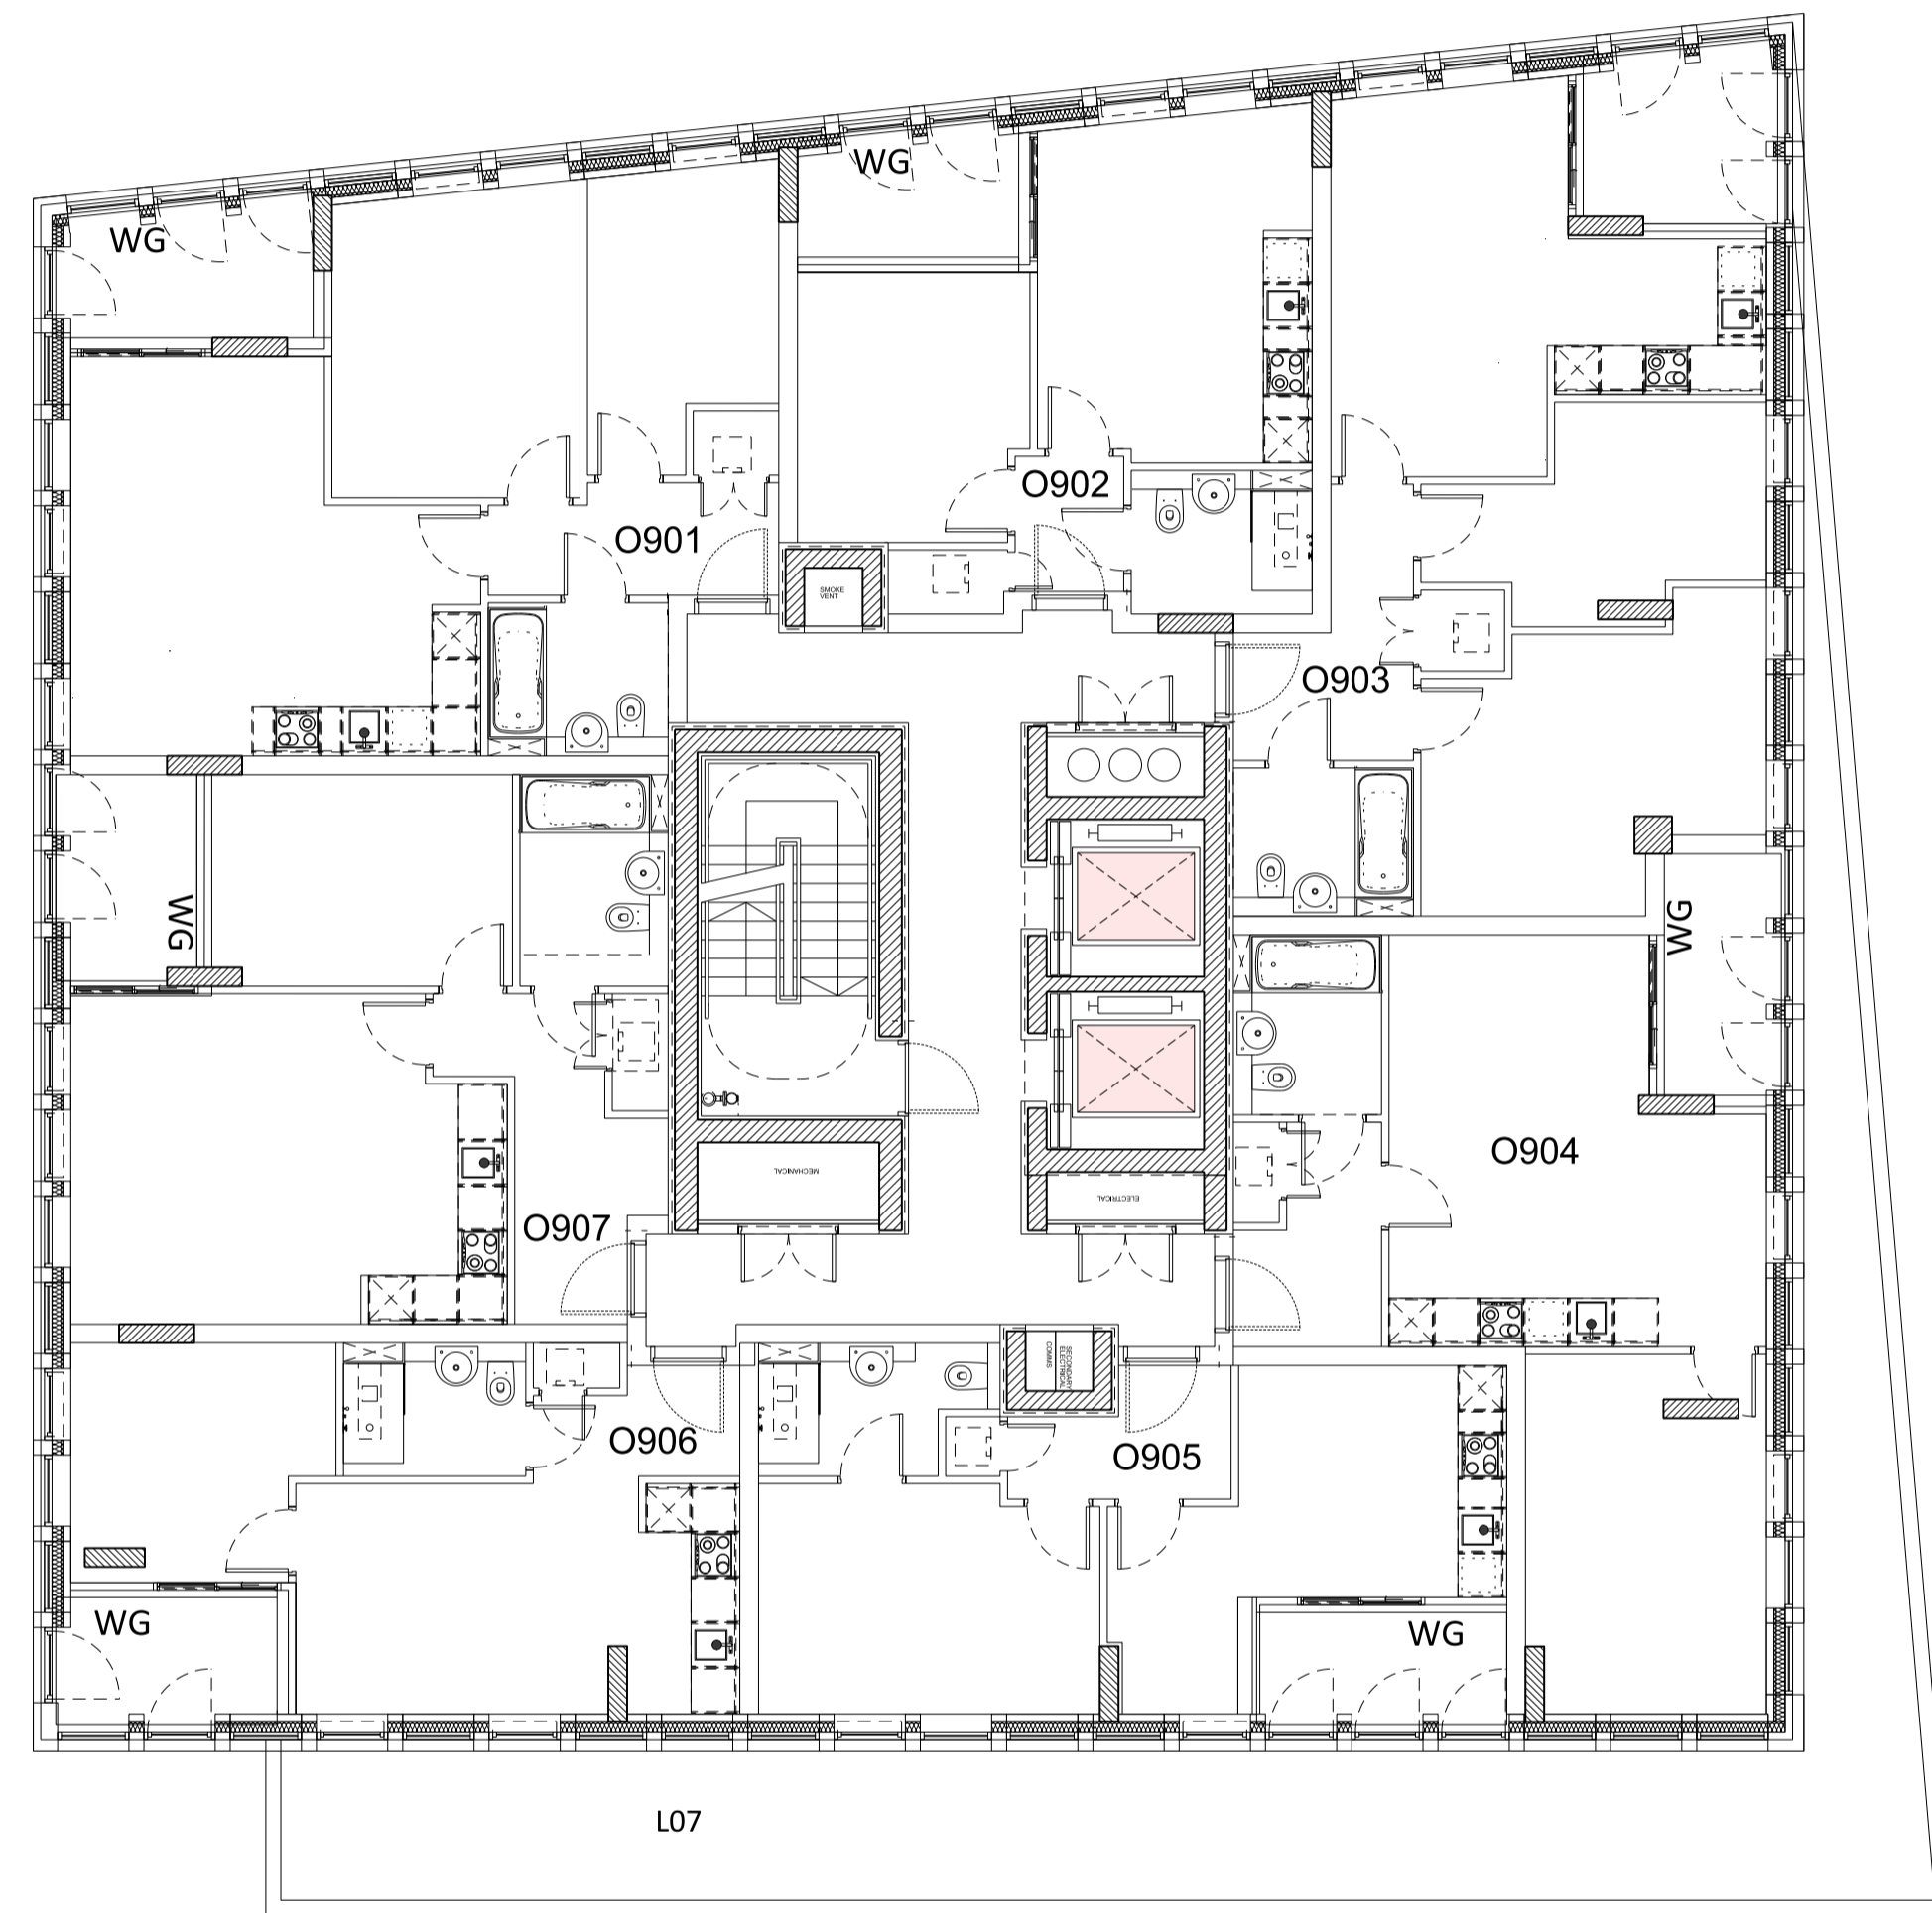

01 Level 09 Plan

Rev	Date	Description
B	03/12/2018	Amendments as agreed with GLA
A	16/03/2018	Layout amended

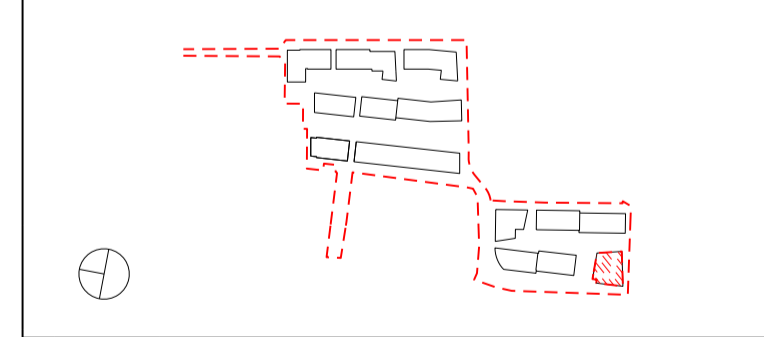

Project Title  
**CHARLTON RIVERSIDE - PHASE 1 - RS**

Drawing Title  
**Building O**  
**Plot B**  
**Apartment Layouts**  
**Level 09**

Reason for Issue  
**Planning RS**

Status  
**For approval**

Job No	Scale	Date
10046	1:100 @ A1	DEC 2017

Drawing No	Revision
10046-A-DRG-O-G200-2009-PL-RS	B


**SimpsonHaugh**  
AND PARTNERS

MANCHESTER  
Riverside, 4 Commercial St  
Manchester M13 4RD  
+44 (0)161 835 2345  
www.simpsonhaugh.com

LONDON  
5-8 Roberts Place  
London EC1R 9BB  
+44 (0)20 7549 4000  
mail@simpsonhaugh.com

This drawing is copyright  
Do not scale off dimensions.  
All dimensions to be checked on site by contractor.  
Contractor to report any dimensional discrepancies,  
errors or omissions prior to commencing on site.


- NOTE:
- 1- All internal layouts and furnishings are shown for indicative purposes only.
  - 2- All landscape layouts are shown for indicative purposes only.

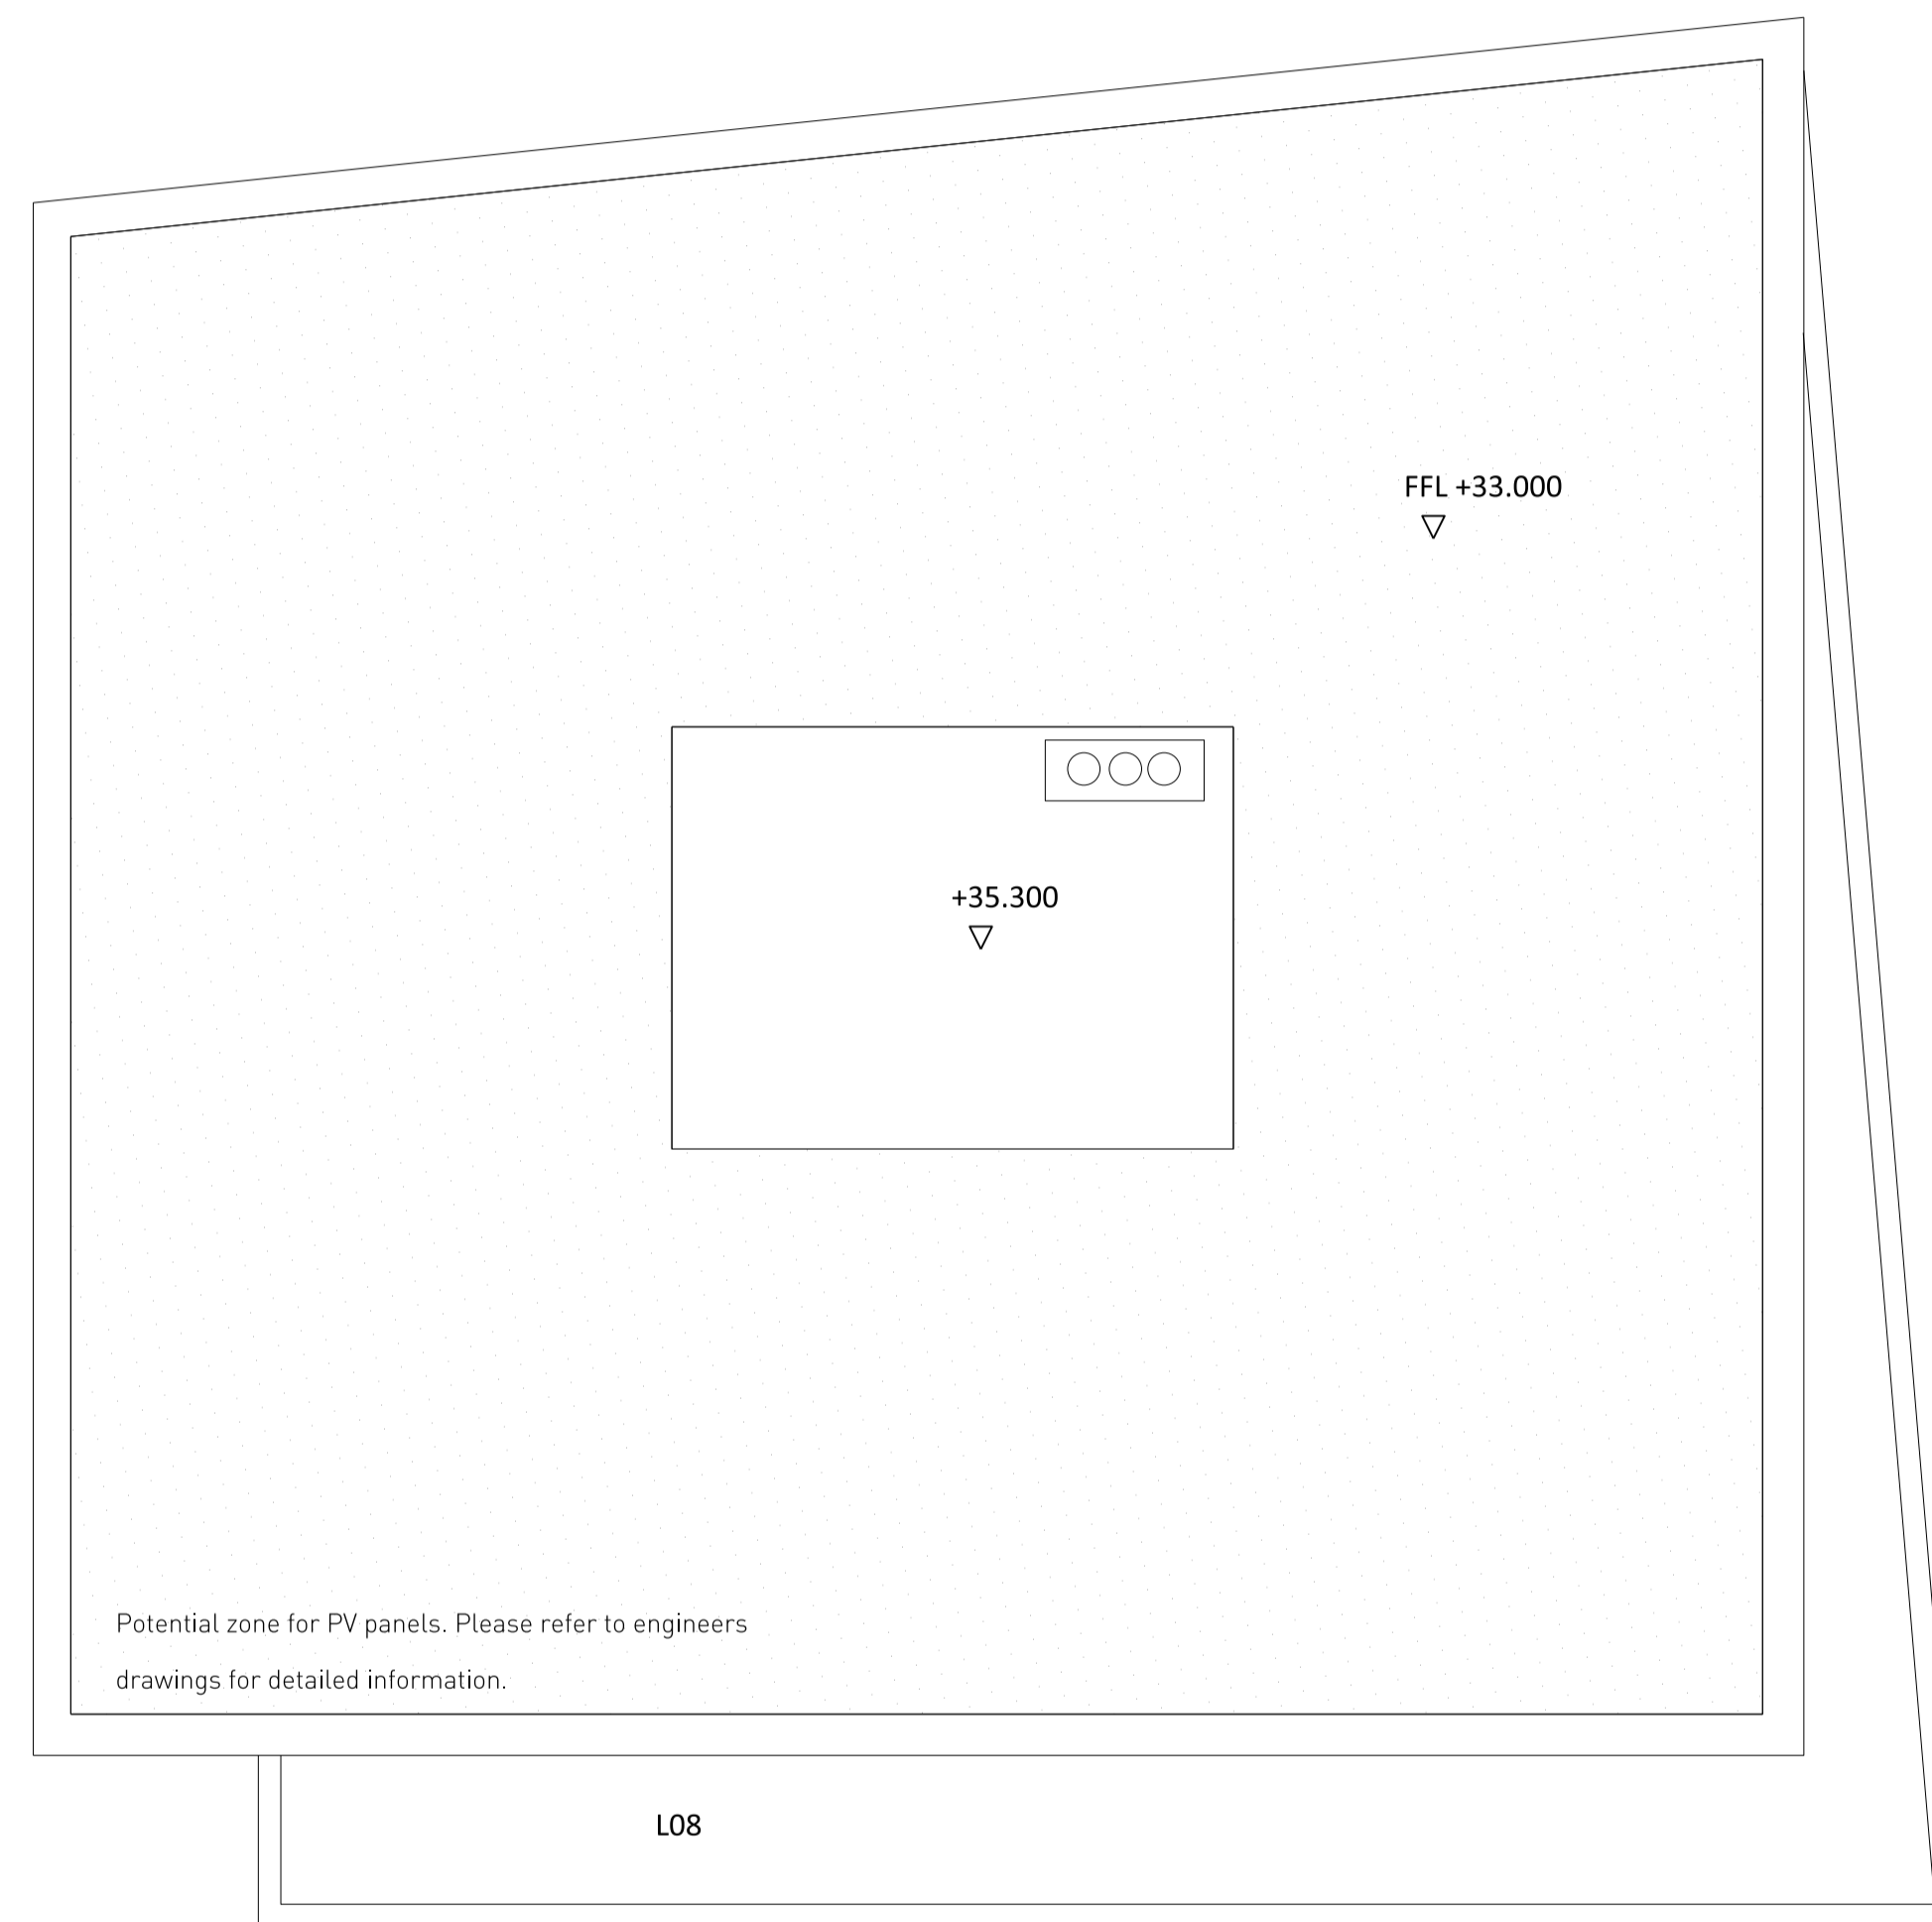

01 Level 10 - Roof Plan

Rev	Date	Description
A	03/12/2018	Amendments as agreed with GLA

Rev	Date	Description
A	03/12/2018	Amendments as agreed with GLA

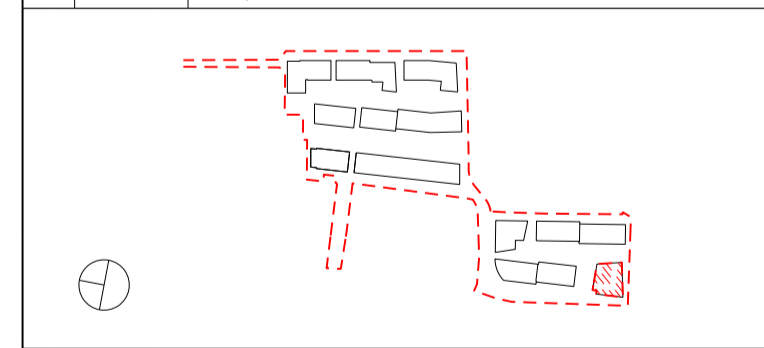

Project Title  
**CHARLTON RIVERSIDE - PHASE 1 - RS**

Drawing Title  
**Building O**  
**Plot B**  
**Apartment Layouts**  
**Roof**

Reason for Issue  
**Planning RS**

Status  
**For approval**


Job No	Scale	Date
10046	1:100 @ A1	DEC 2017

Drawing No	Revision
10046-A-DRG-O-G200-2030-PL-RS	A


**SimpsonHaugh**  
AND PARTNERS

MANCHESTER  
Riverside, 4 Commercial St  
Manchester M15 4RQ  
+44 (0)161 835 2345  
www.simpsonhaugh.com


LONDON  
5-8 Roberts Place  
London EC1R 9BB  
+44 (0)20 7549 4000  
mail@simpsonhaugh.com

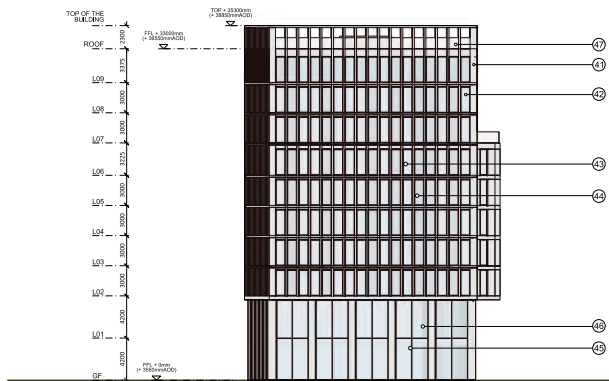


01 North Elevation  
Building O

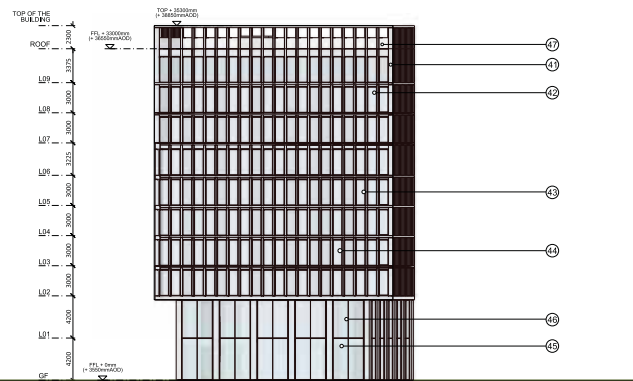

02 East Elevation  
Building O

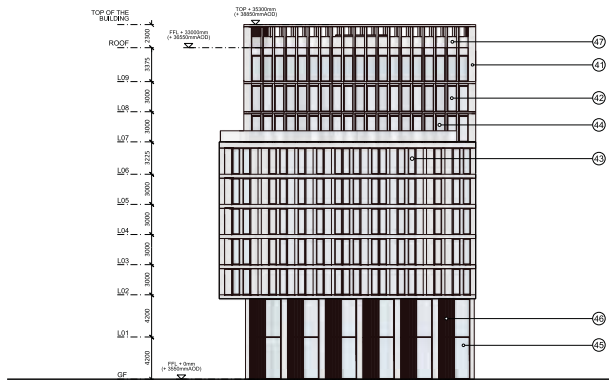

03 South Elevation  
Building O

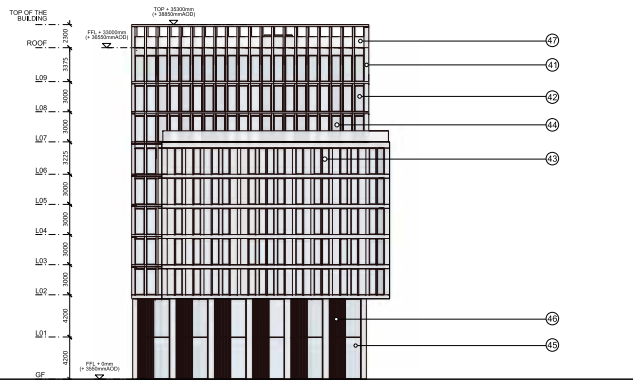


04 West Elevation  
Building O

This drawing is copyright.  
Do not scale off dimensions.  
All dimensions to be checked on site by contractor.  
Contractor to report any dimensional discrepancies,  
errors or omissions prior to commencing on site.


NOTE:  
1- All internal layouts and furnishings are shown for  
indicative purposes only.  
2- All landscape layouts are shown for indicative  
purposes only.

**Legend:**

- ① GRC
- ② Double glazed unit
- ③ Double glazed unit with operable window
- ④ Glass Facia panel
- ⑤ Aluminium Solar shading panels
- ⑥ Single glazed operable screen
- ⑦ Glass Balustrade

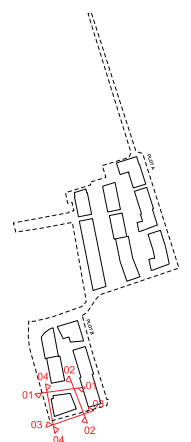

Rev	Date	Description
A	03/12/2016	Amendments as agreed with GLA

 

Project Title  
**CHARLTON RIVERSIDE - PHASE 1 - RS**  
Drawing Title  
**Building O**  
**Plot B**  
**Facade Elevation**

Reason for Issue			
<b>Planning RS</b>			
For approval			
10046	Scale	1:250 @ A1	Dec 2017
Drawing No.		10046-A-DRG-O-G200-4000-PL-RS	Revision
			A

**SimpsonHaugh**  
AND PARTNERS

MANCHESTER  
SimpsonHaugh Commercial Ltd  
Manchester M15 4EG  
+44 (0)161 531 2345

LONDON  
2nd Floor, 140  
London EC1R 9BB  
+44 (0)20 7491 4000  
mail@simpsonhaugh.com