



This drawing is copyright
Do not scale off dimensions.
All dimensions to be checked on site by contractor.
Contractor to report any dimensional discrepancies,
errors or omissions prior to commencing on site.

NOTE:
1- All internal layouts and furnishings are shown for
indicative purposes only.
2- All landscape layouts are shown for indicative
purposes only.


00

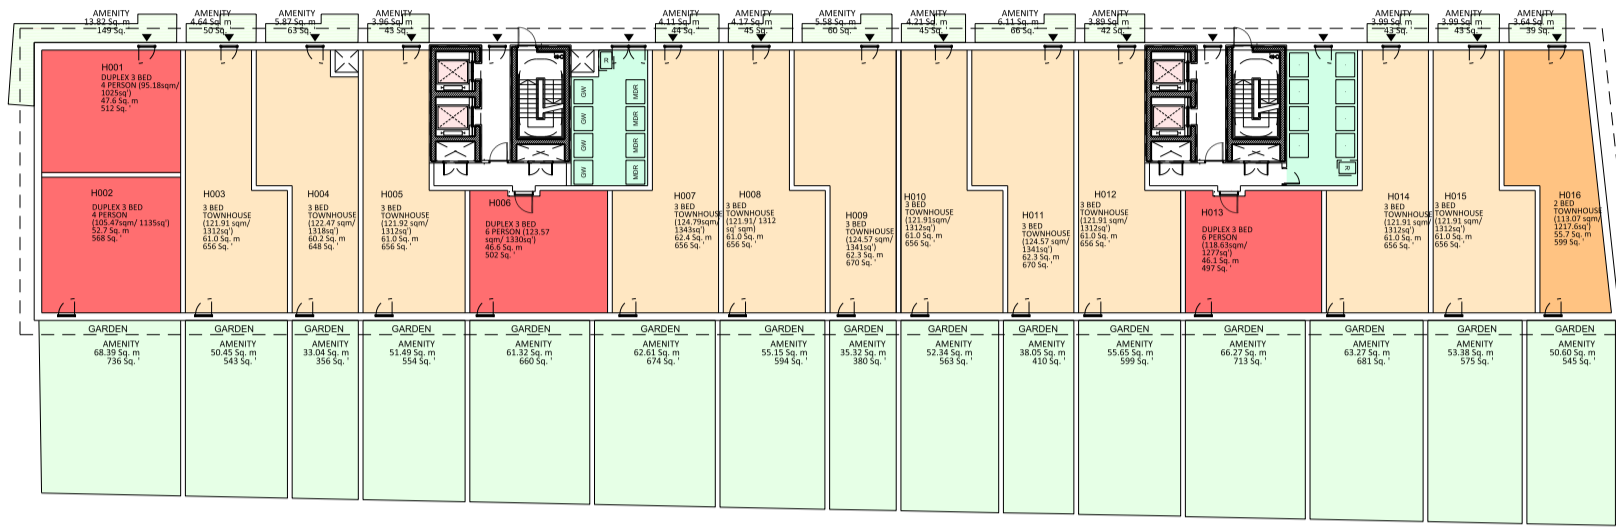


01

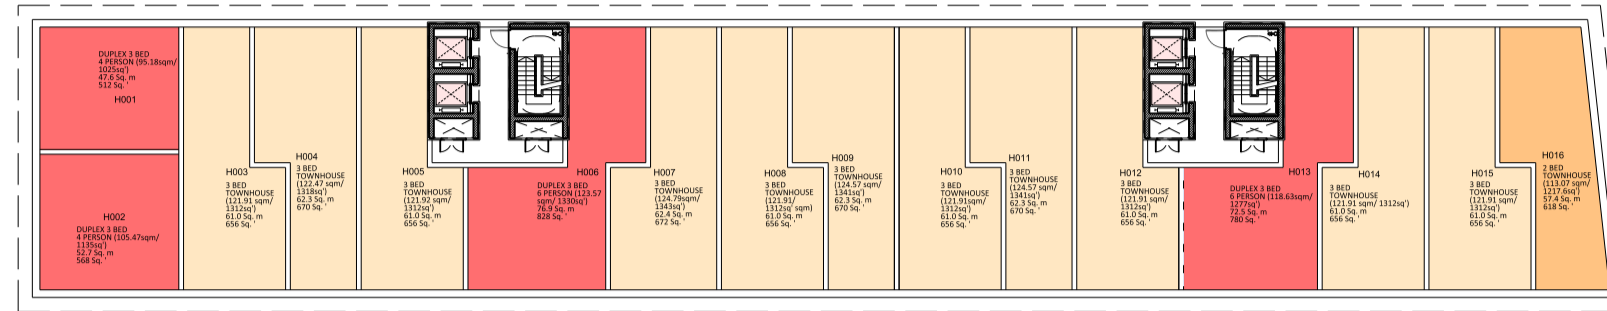


02

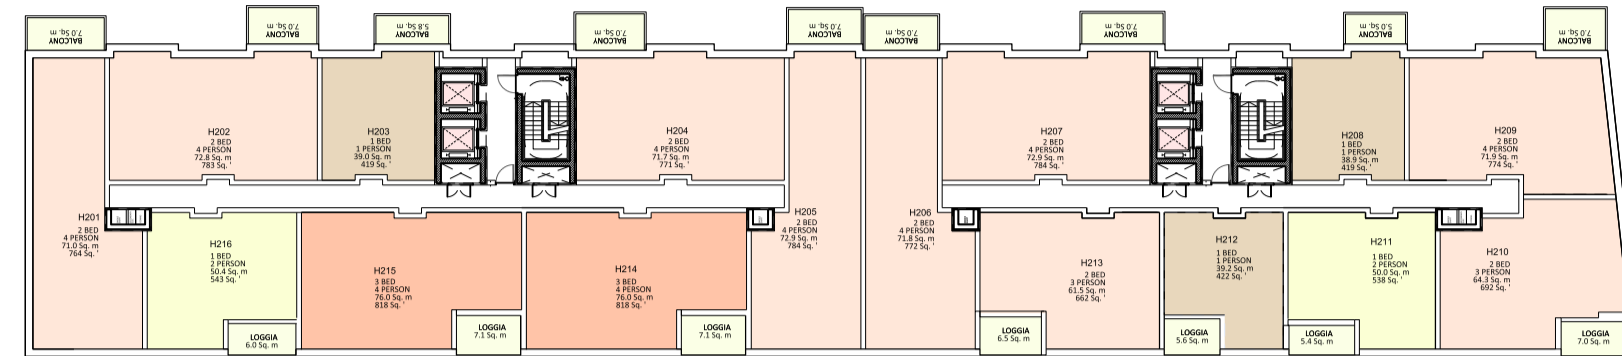

03

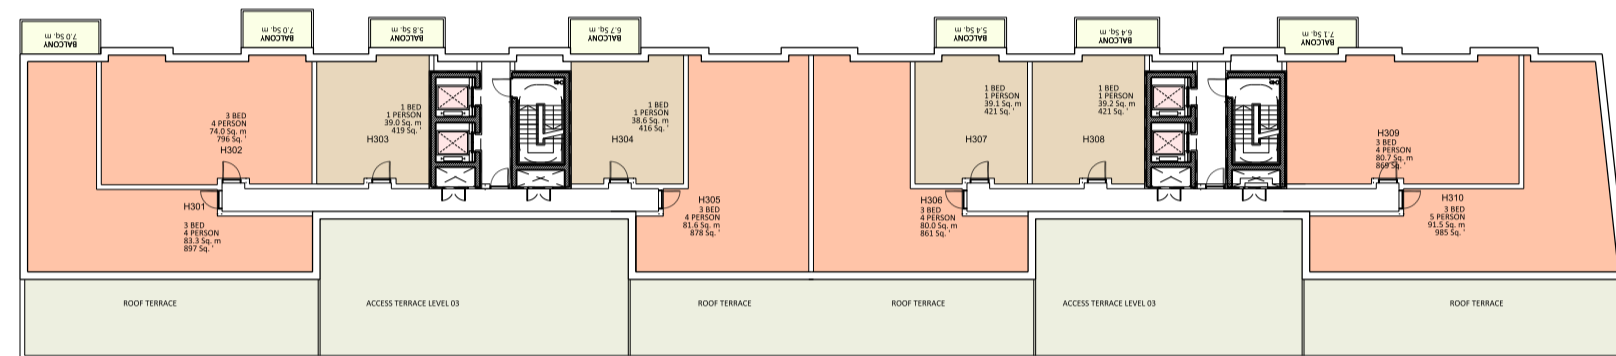


RF

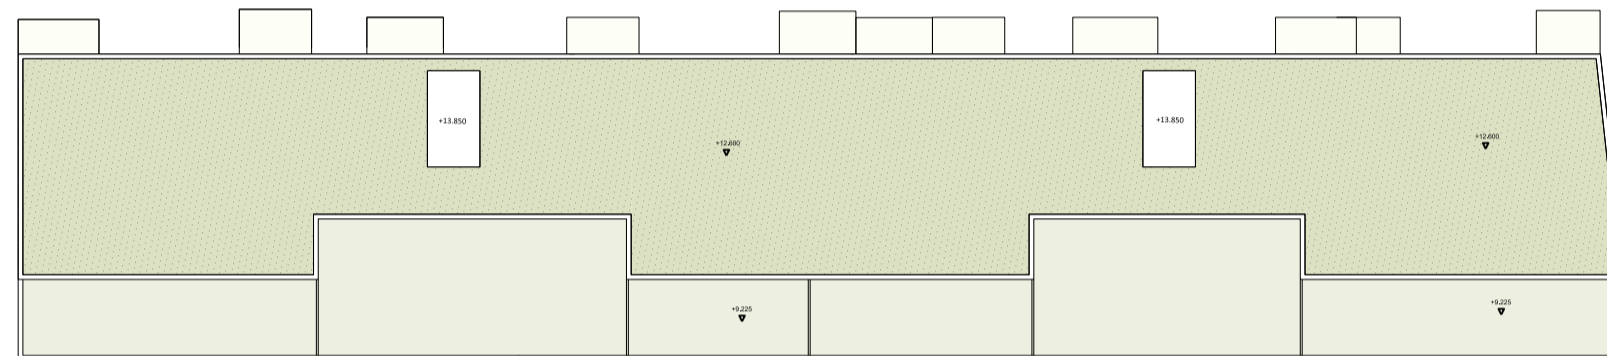

- Apartment 4 Bed
- Apartment 3 Bed
- Apartment 2 Bed
- Apartment 1 Bed
- Studio
- Townhouse 3 Bed
- Townhouse 2 Bed
- Duplex 4 Bed
- Duplex 3 Bed
- Duplex 2 Bed
- Community
- Bins
- Work Space
- Cycle Store

Rev	Date	Description
C	03/12/2018	Amendments as agreed with GLA
B	16/03/2018	Layouts amended
A	16/02/2018	Level 04/05 removed, Level 03 massing, layout and facade amended

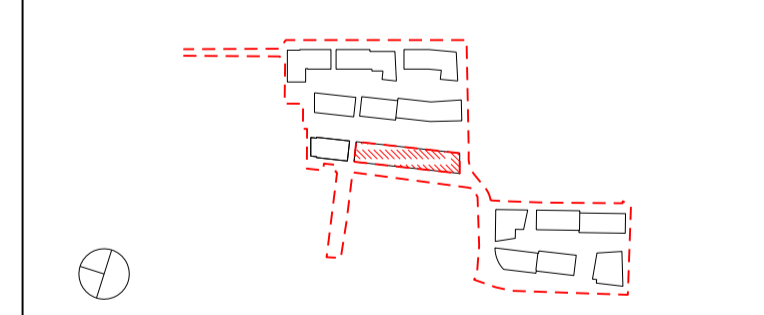

Project Title
CHARLTON RIVERSIDE - PHASE 1 - RS
Drawing Title
Building H
Plot A
Unit Matrix

Reason for Issue
Planning

Status
For approval


Job No 10046	Scale 1/400 @A1	Date DEC2017
------------------------	---------------------------	------------------------

Drawing No 10046-A-DRG-H-F900-2000-PL-RS	Revision C
--	----------------------


SimpsonHaugh
AND PARTNERS

MANCHESTER
Riverside, 4 Commercial St
Manchester M15 4RG
+44 (0)161 835 2345
www.simpsonhaugh.com

LONDON
5-8 Roberts Place
London EC1R 9BB
+44 (0)20 7549 4000
mail@simpsonhaugh.com

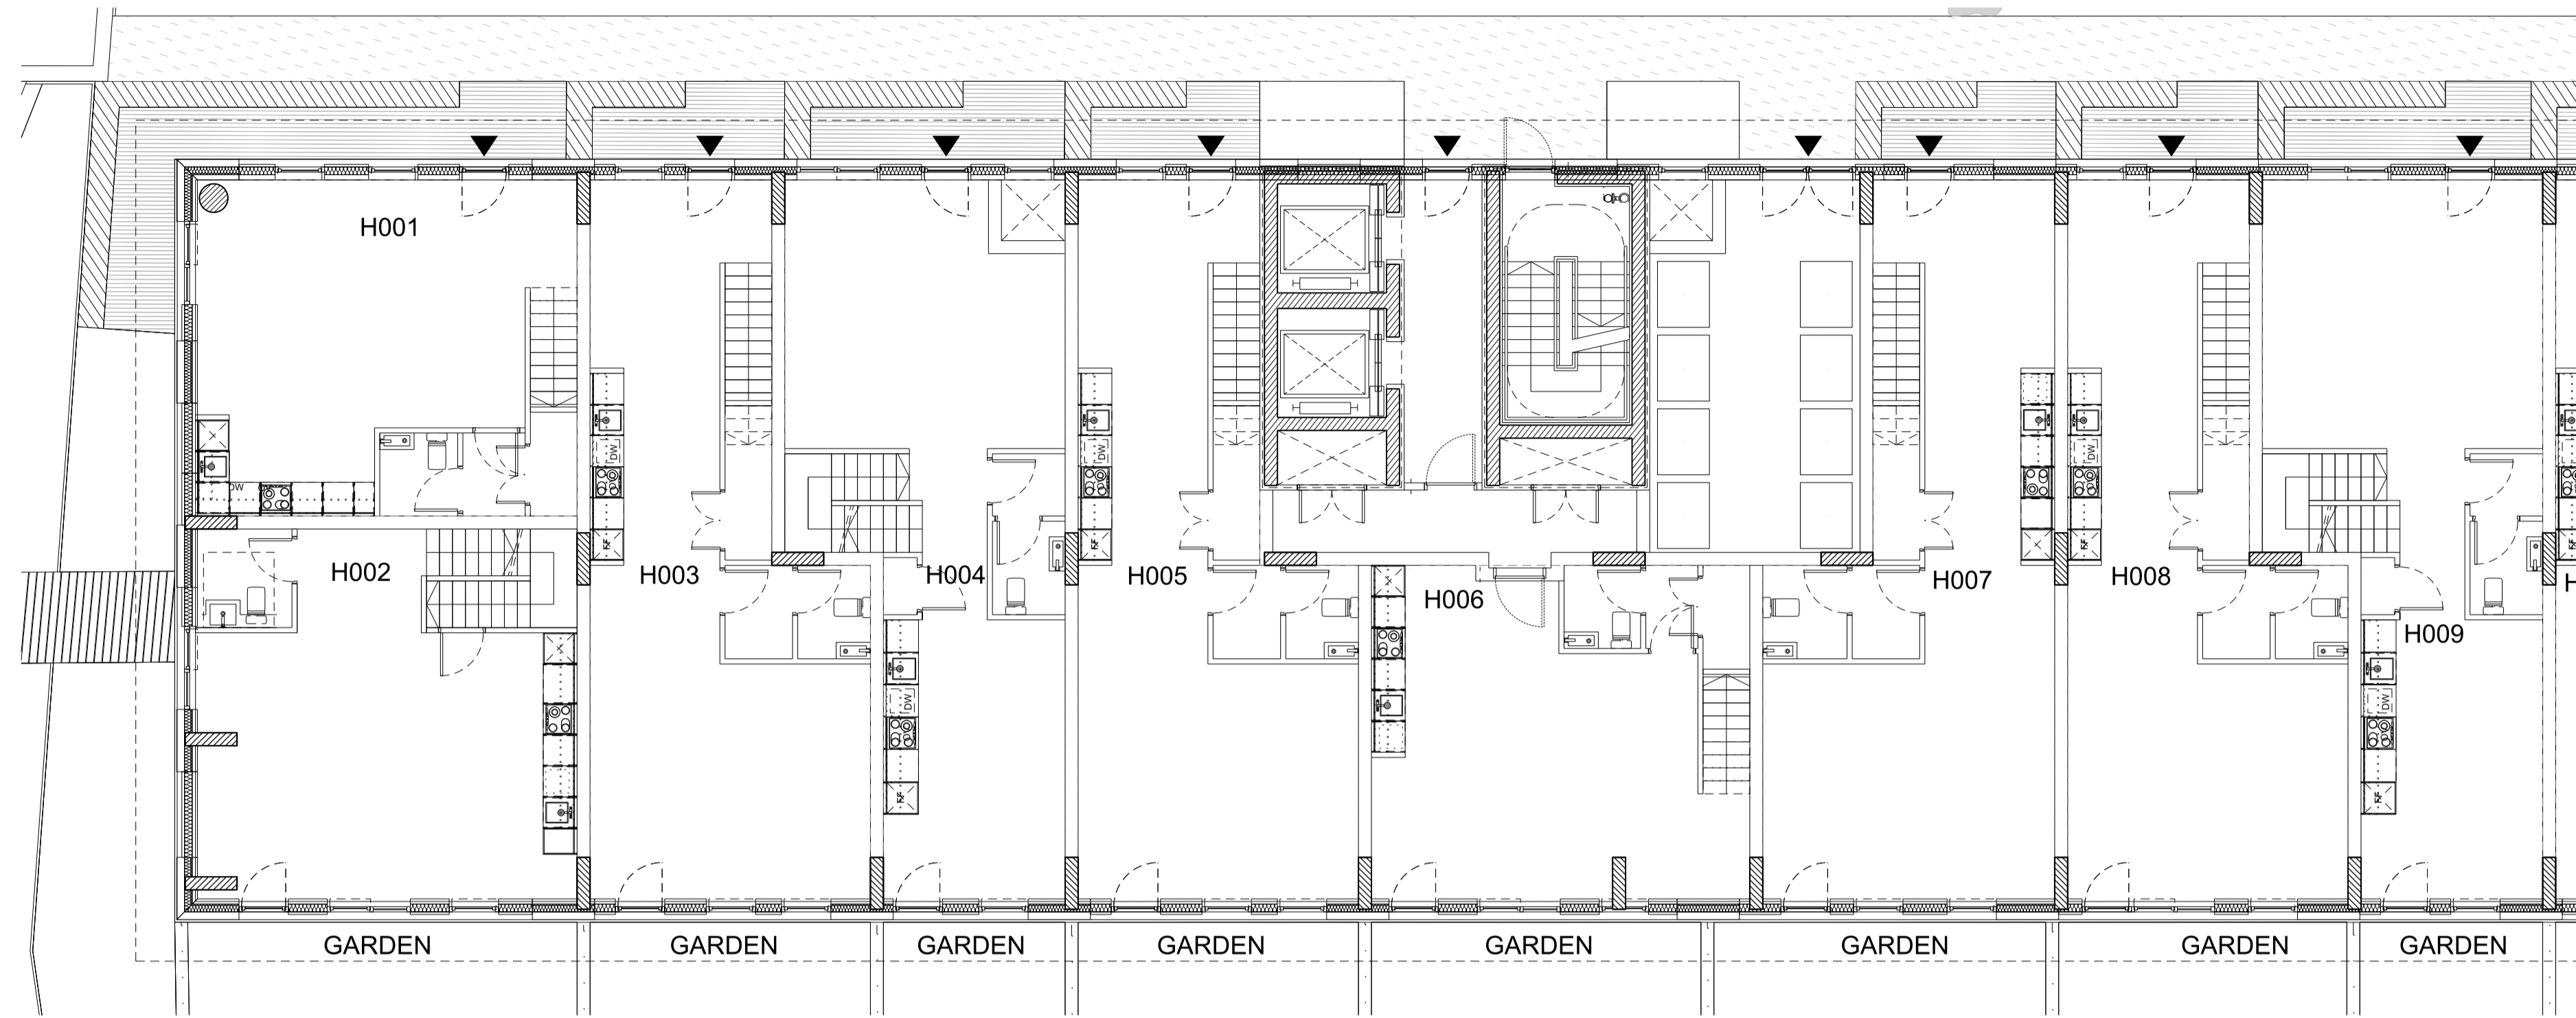


01 Ground floor plan
Section 1

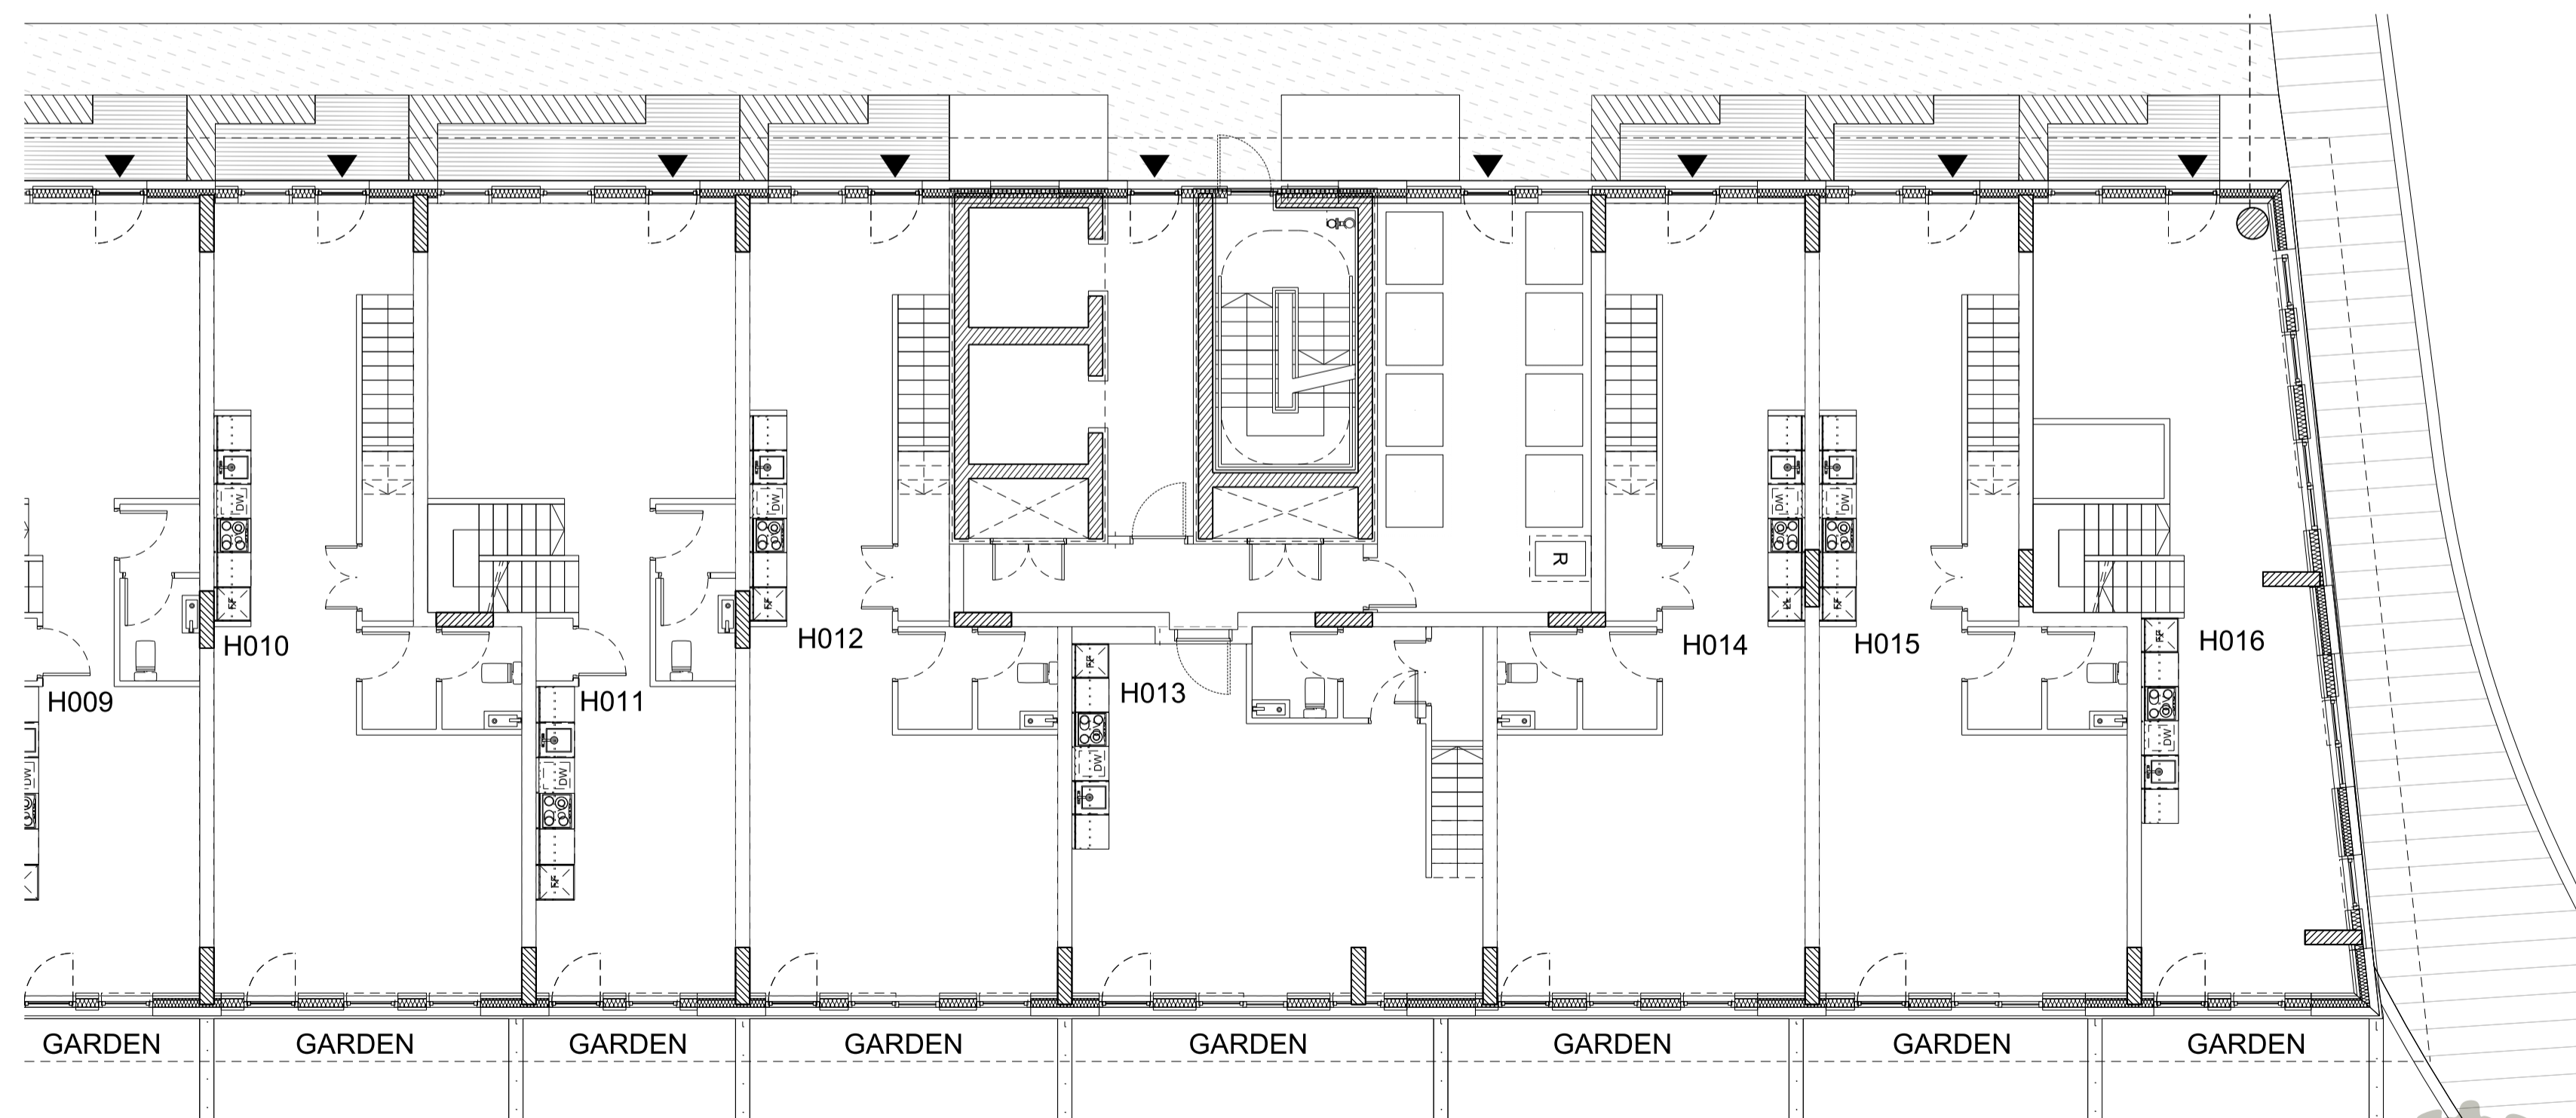


02 Ground floor plan
Section 2

This drawing is copyright
Do not scale off dimensions.
All dimensions to be checked on site by contractor.
Contractor to report any dimensional discrepancies,
errors or omissions prior to commencing on site.

- NOTE:
- 1- All internal layouts and furnishings are shown for indicative purposes only.
 - 2- All landscape layouts are shown for indicative purposes only.

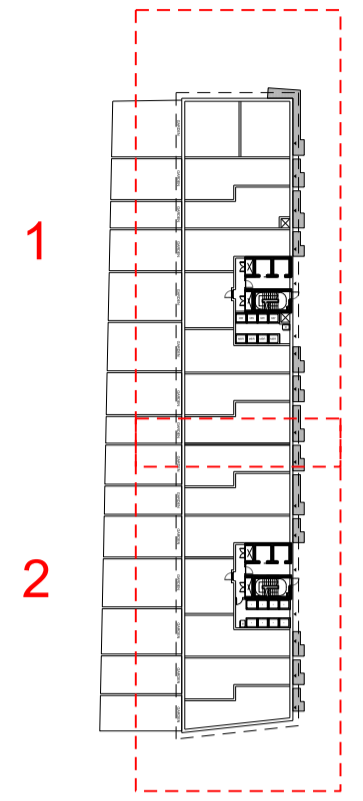

Rev	Date	Description
C	03/12/2018	Amendments as agreed with GLA
B	16/03/2018	Layout amended
A	16/02/2018	North Facade Amended

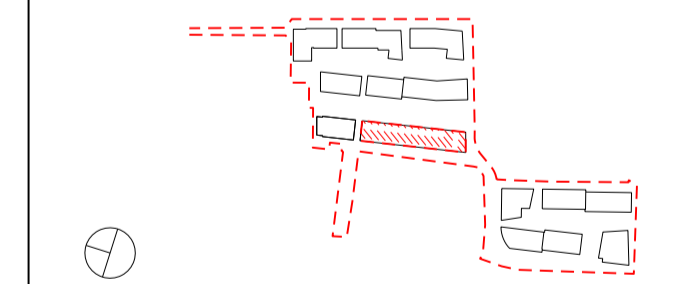

Project Title
CHARLTON RIVERSIDE - PHASE 1 - RS

Drawing Title
Building H

Plot A

Apartment Layouts

Level 00

Reason for Issue
Planning RS

Status
For approval

Job No	Scale	Date
10046	1:100 @ A1	DEC 2017


Drawing No	Revision
10046-A-DRG-H-G200-2000-PL-RS	C

SimpsonHaugh
AND PARTNERS


MANCHESTER Riverside, 4 Commercial St Manchester M13 4RD +44 (0)161 835 2345 www.simpsonhaugh.com	LONDON 5-8 Roberts Place London EC2R 9BB +44 (0)20 7549 4000 mail@simpsonhaugh.com
---	--

This drawing is copyright
Do not scale off dimensions.
All dimensions to be checked on site by contractor.
Contractor to report any dimensional discrepancies,
errors or omissions prior to commencing on site.


NOTE:
1- All internal layouts and furnishings are shown for
indicative purposes only.
2- All landscape layouts are shown for indicative
purposes only.

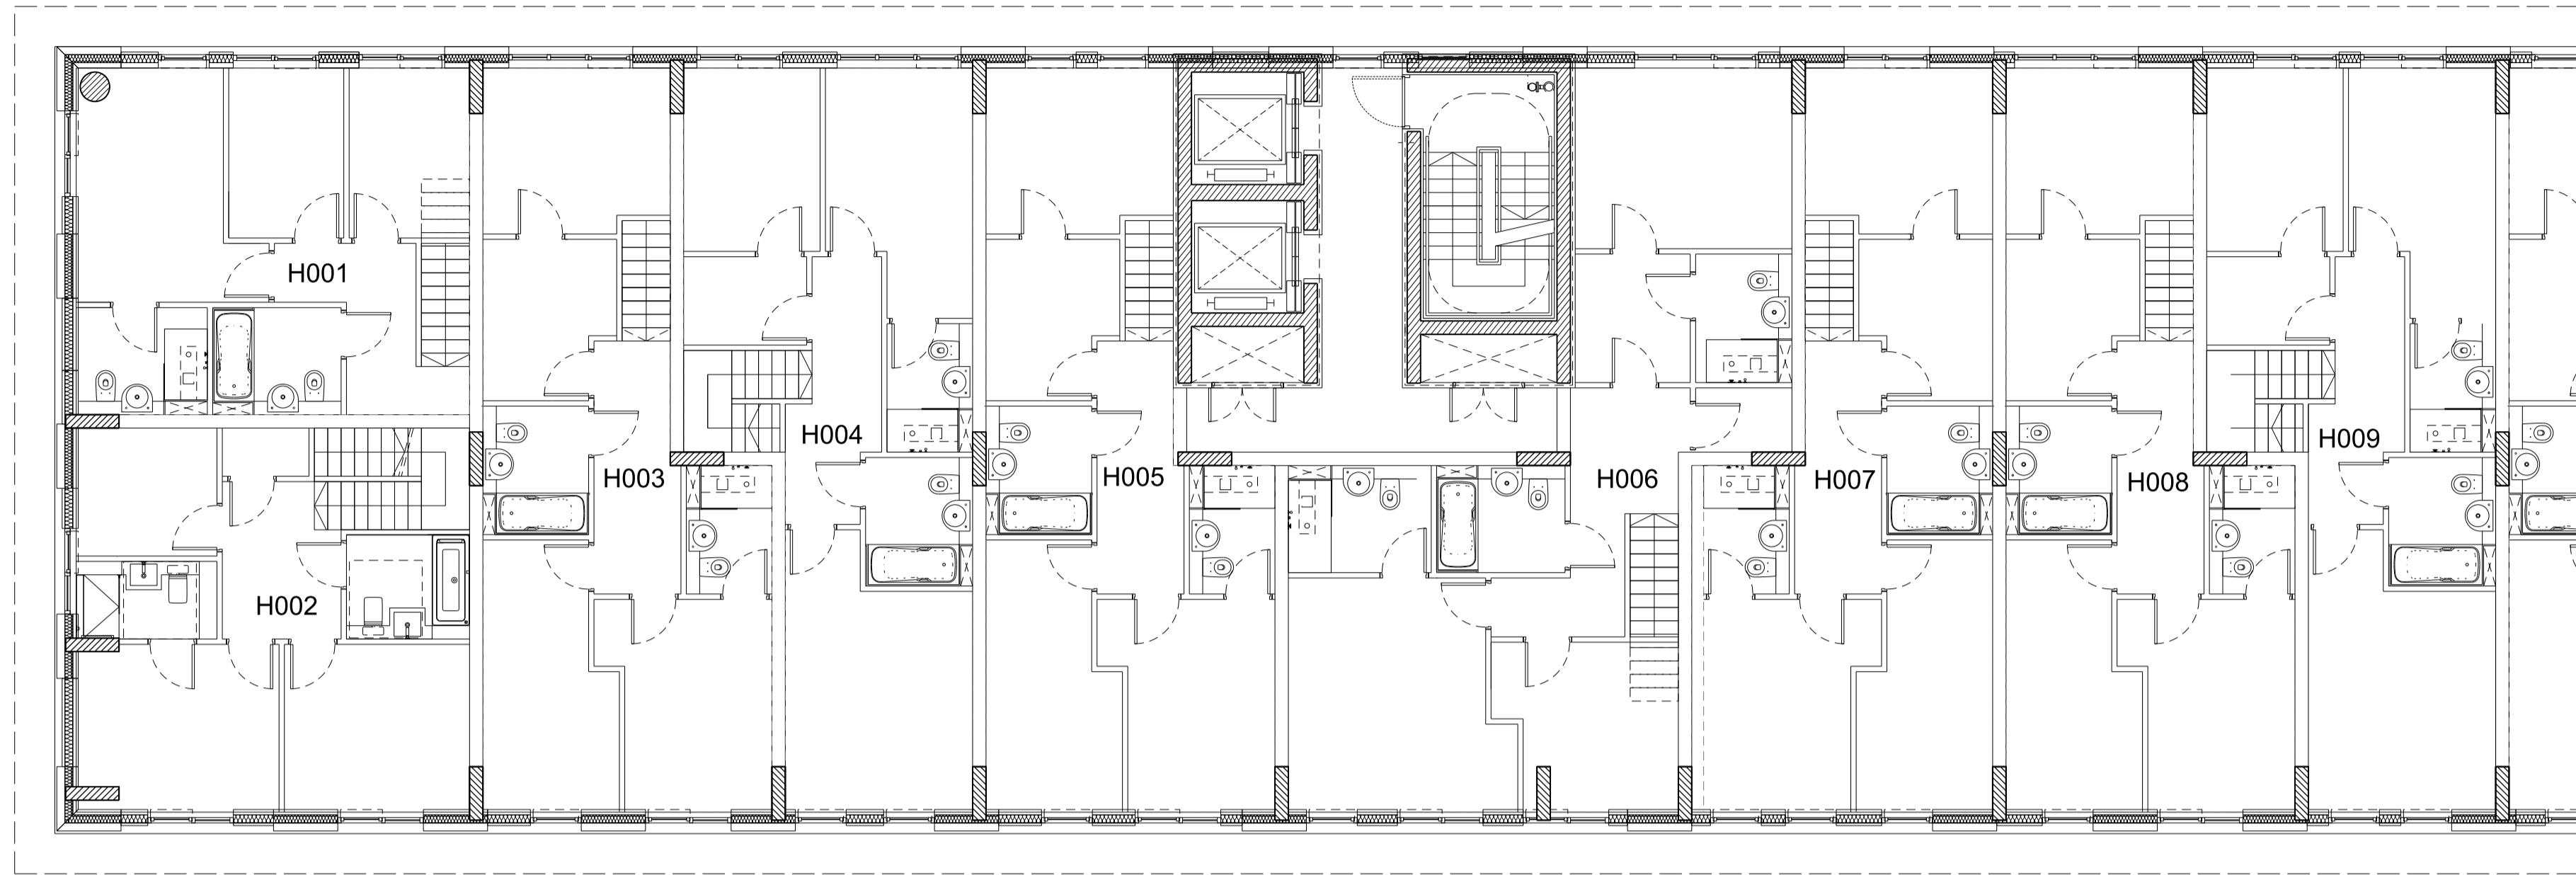


01 Level 01 plan
Section 1

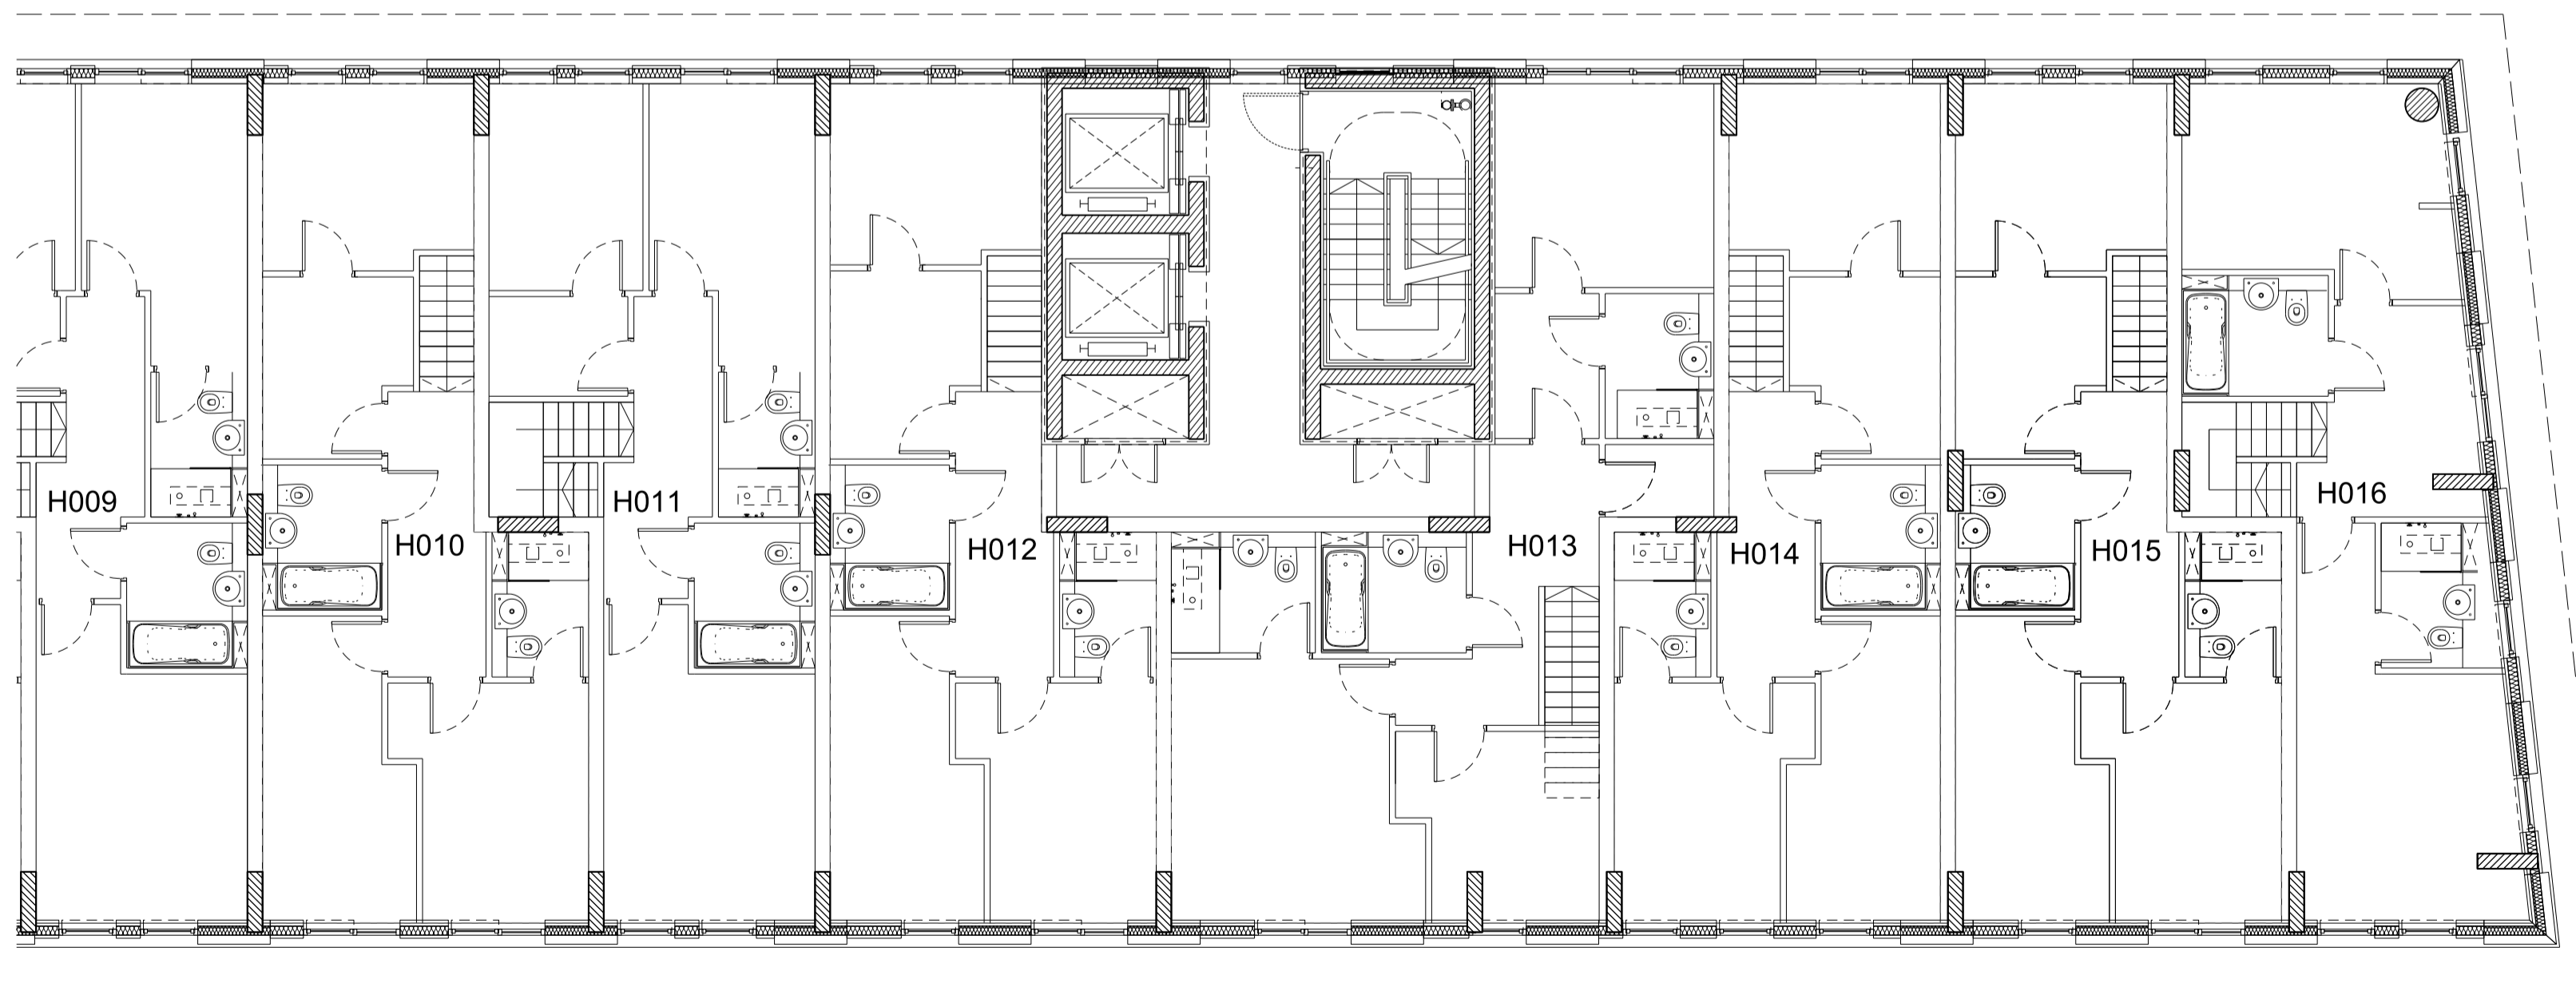

02 Level 01 plan
Section 2

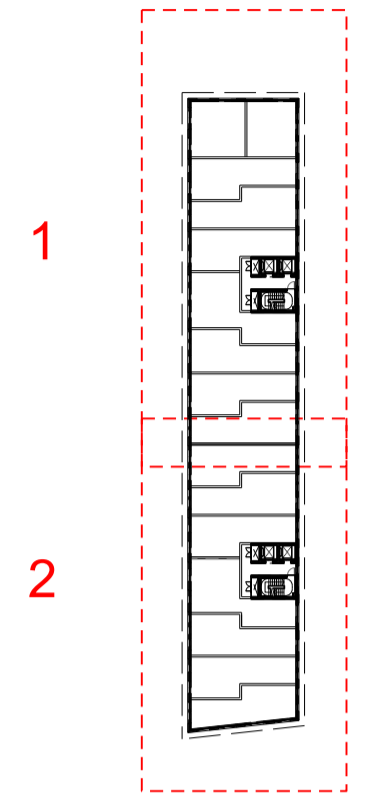

Rev	Date	Description
B	03/12/2018	Amendments as agreed with GLA
A	16/02/2018	North facade amended

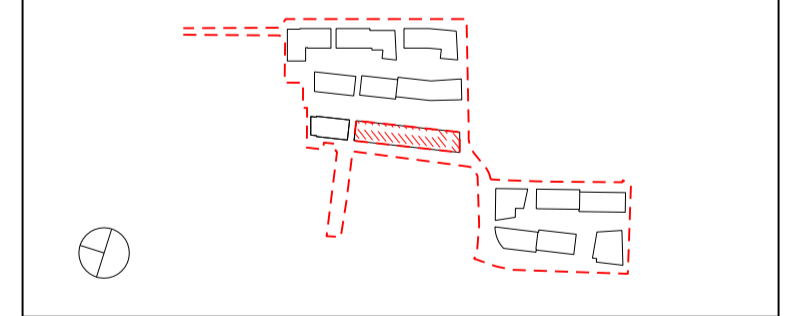

Project Title
CHARLTON RIVERSIDE - PHASE 1 - RS
Drawing Title
Building H
Plot A
Apartment Layouts
Level 01

Reason for Issue
Planning RS

Status
For approval

Job No	Scale	Date
10046	1:100 @ A1	DEC 2017

Drawing No	Revision
10046-A-DRG-H-G200-2001-PL-RS	B

SimpsonHaugh
AND PARTNERS

MANCHESTER
Riverside, 4 Commercial St
Manchester M13 4RD
+44 (0)161 835 2345
www.simpsonhaugh.com


LONDON
5-8 Roberts Place
London EC1R 9BB
+44 (0)20 7549 4000
mail@simpsonhaugh.com

This drawing is copyright
Do not scale off dimensions.
All dimensions to be checked on site by contractor.
Contractor to report any dimensional discrepancies,
errors or omissions prior to commencing on site.


NOTE:
1- All internal layouts and furnishings are shown for
indicative purposes only.
2- All landscape layouts are shown for indicative
purposes only.




01 Level 02 plan
Section 1

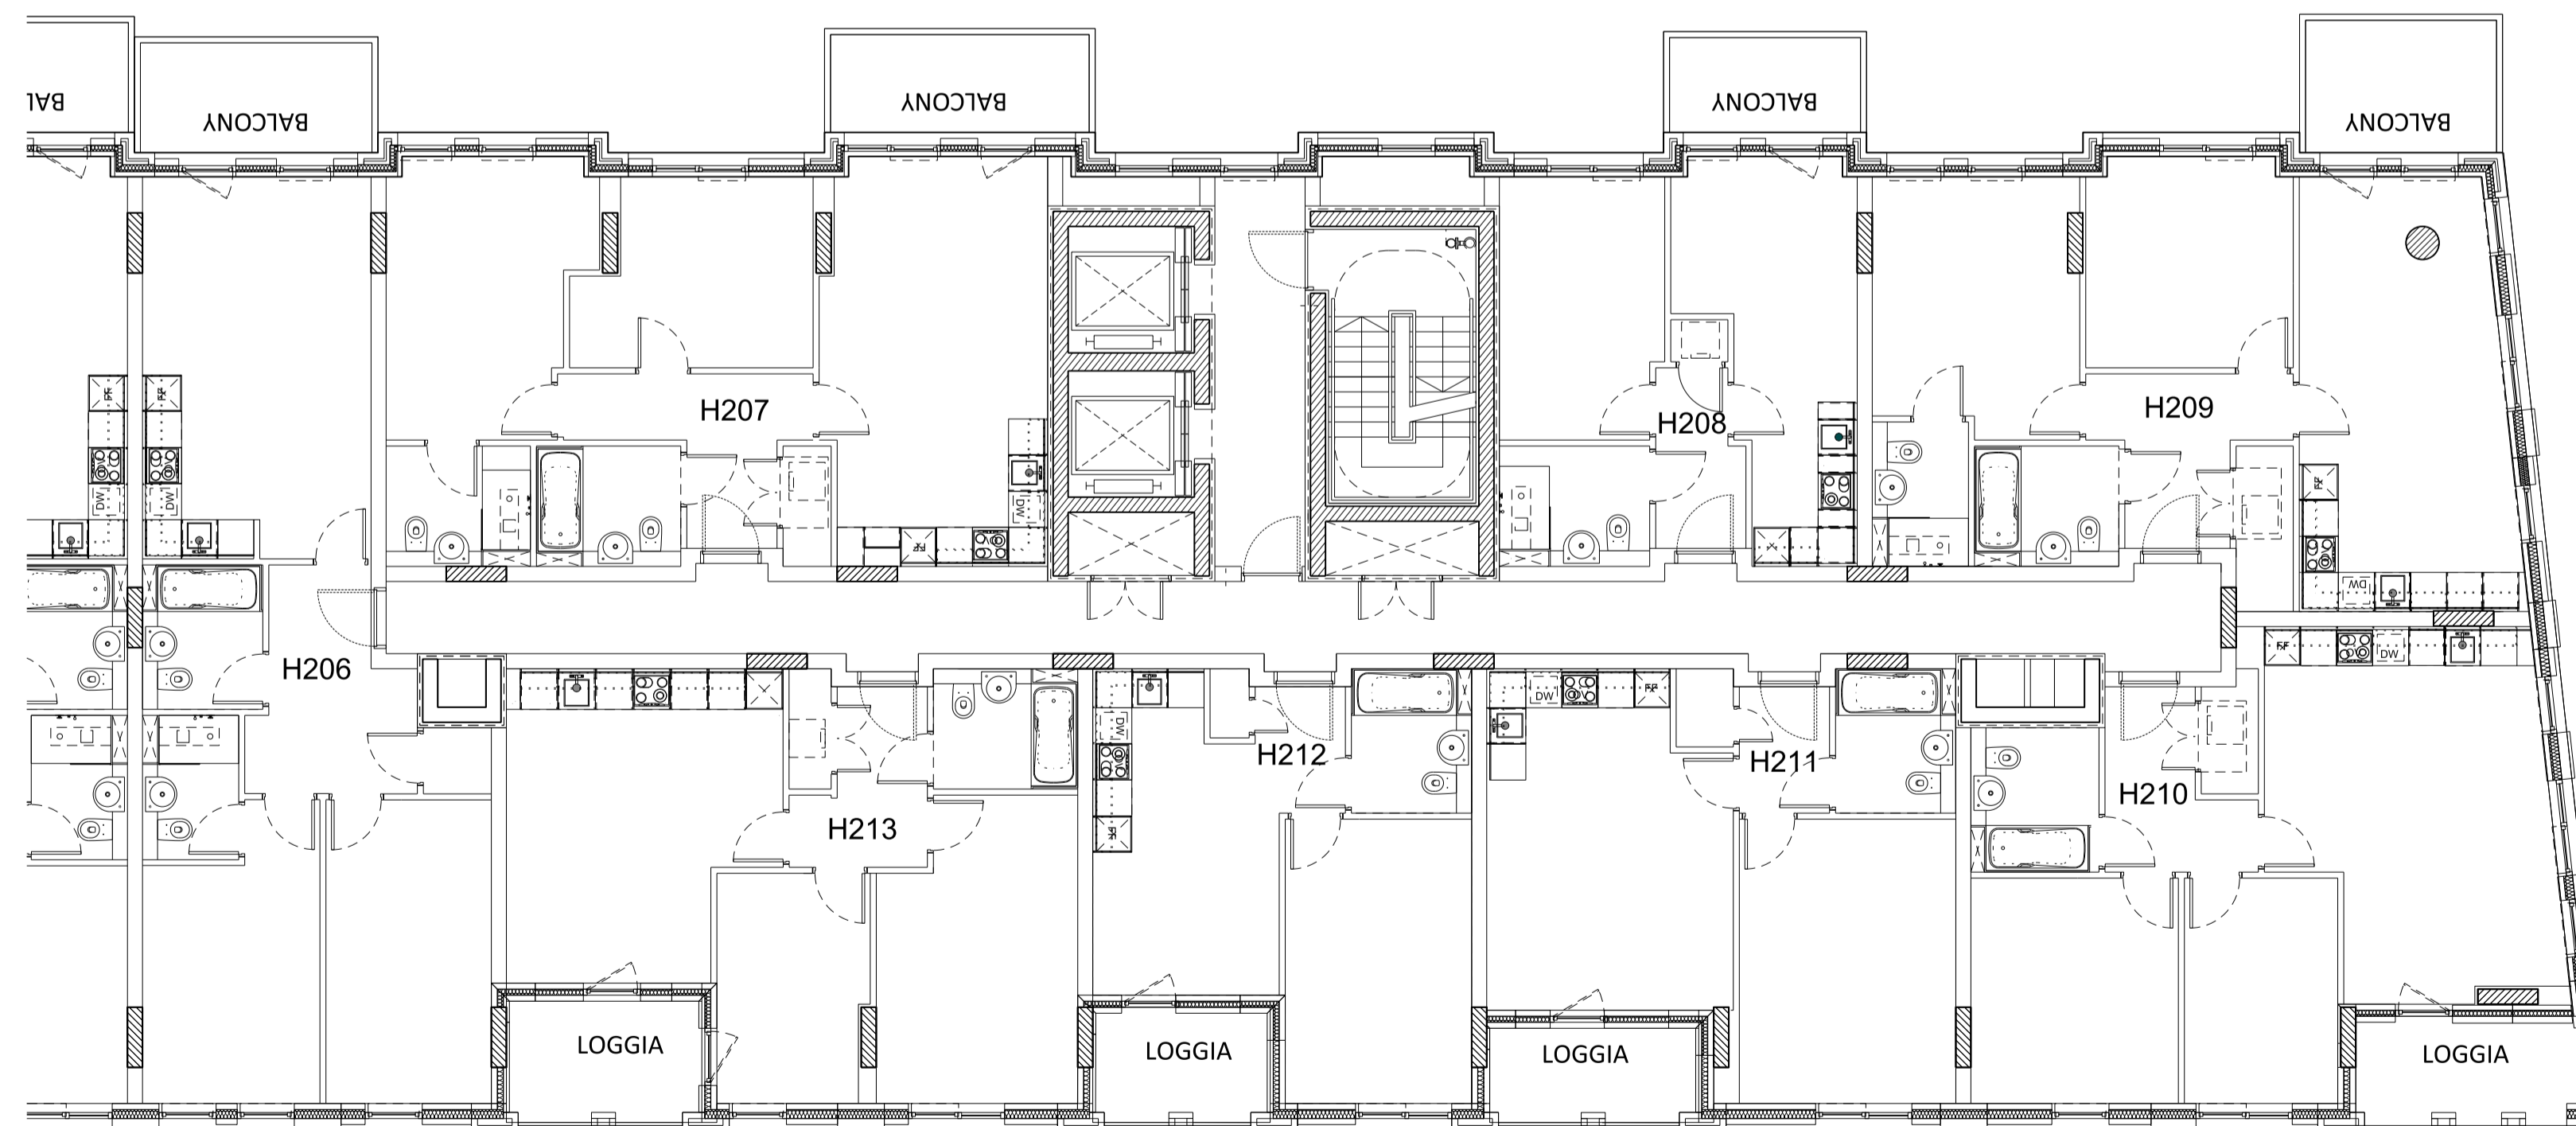

02 Level 02 plan
Section 2

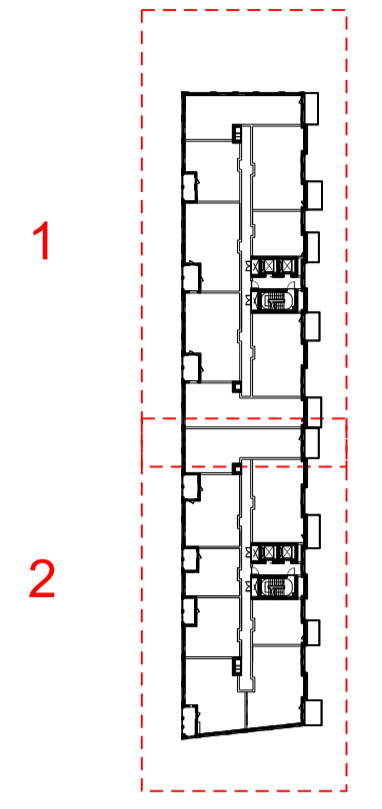

Rev	Date	Description
C	03/12/2018	Amendments as agreed with GLA
B	16/03/2018	Layout amended
A	16/02/2018	North facade amended

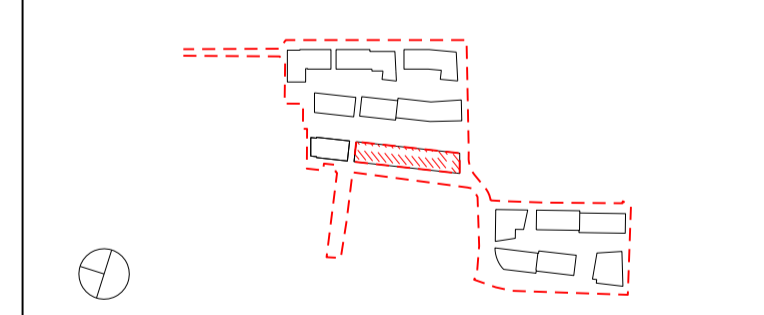

Project Title
CHARLTON RIVERSIDE - PHASE 1 - RS
Drawing Title
Building H
Plot A
Apartment Layouts
Level 02

Reason for Issue
Planning RS

Status
For approval


Job No	Scale	Date
10046	1:100 @ A1	DEC 2017

Drawing No	Revision
10046-A-DRG-H-G200-2002-PL-RS	C

SimpsonHaugh
AND PARTNERS

MANCHESTER
Riverside, 4 Commercial St
Manchester M15 4BQ
+44 (0)161 835 2345
www.simpsonhaugh.com

LONDON
5-8 Roberts Place
London EC2R 8EB
+44 (0)20 7549 4000
mail@simpsonhaugh.com

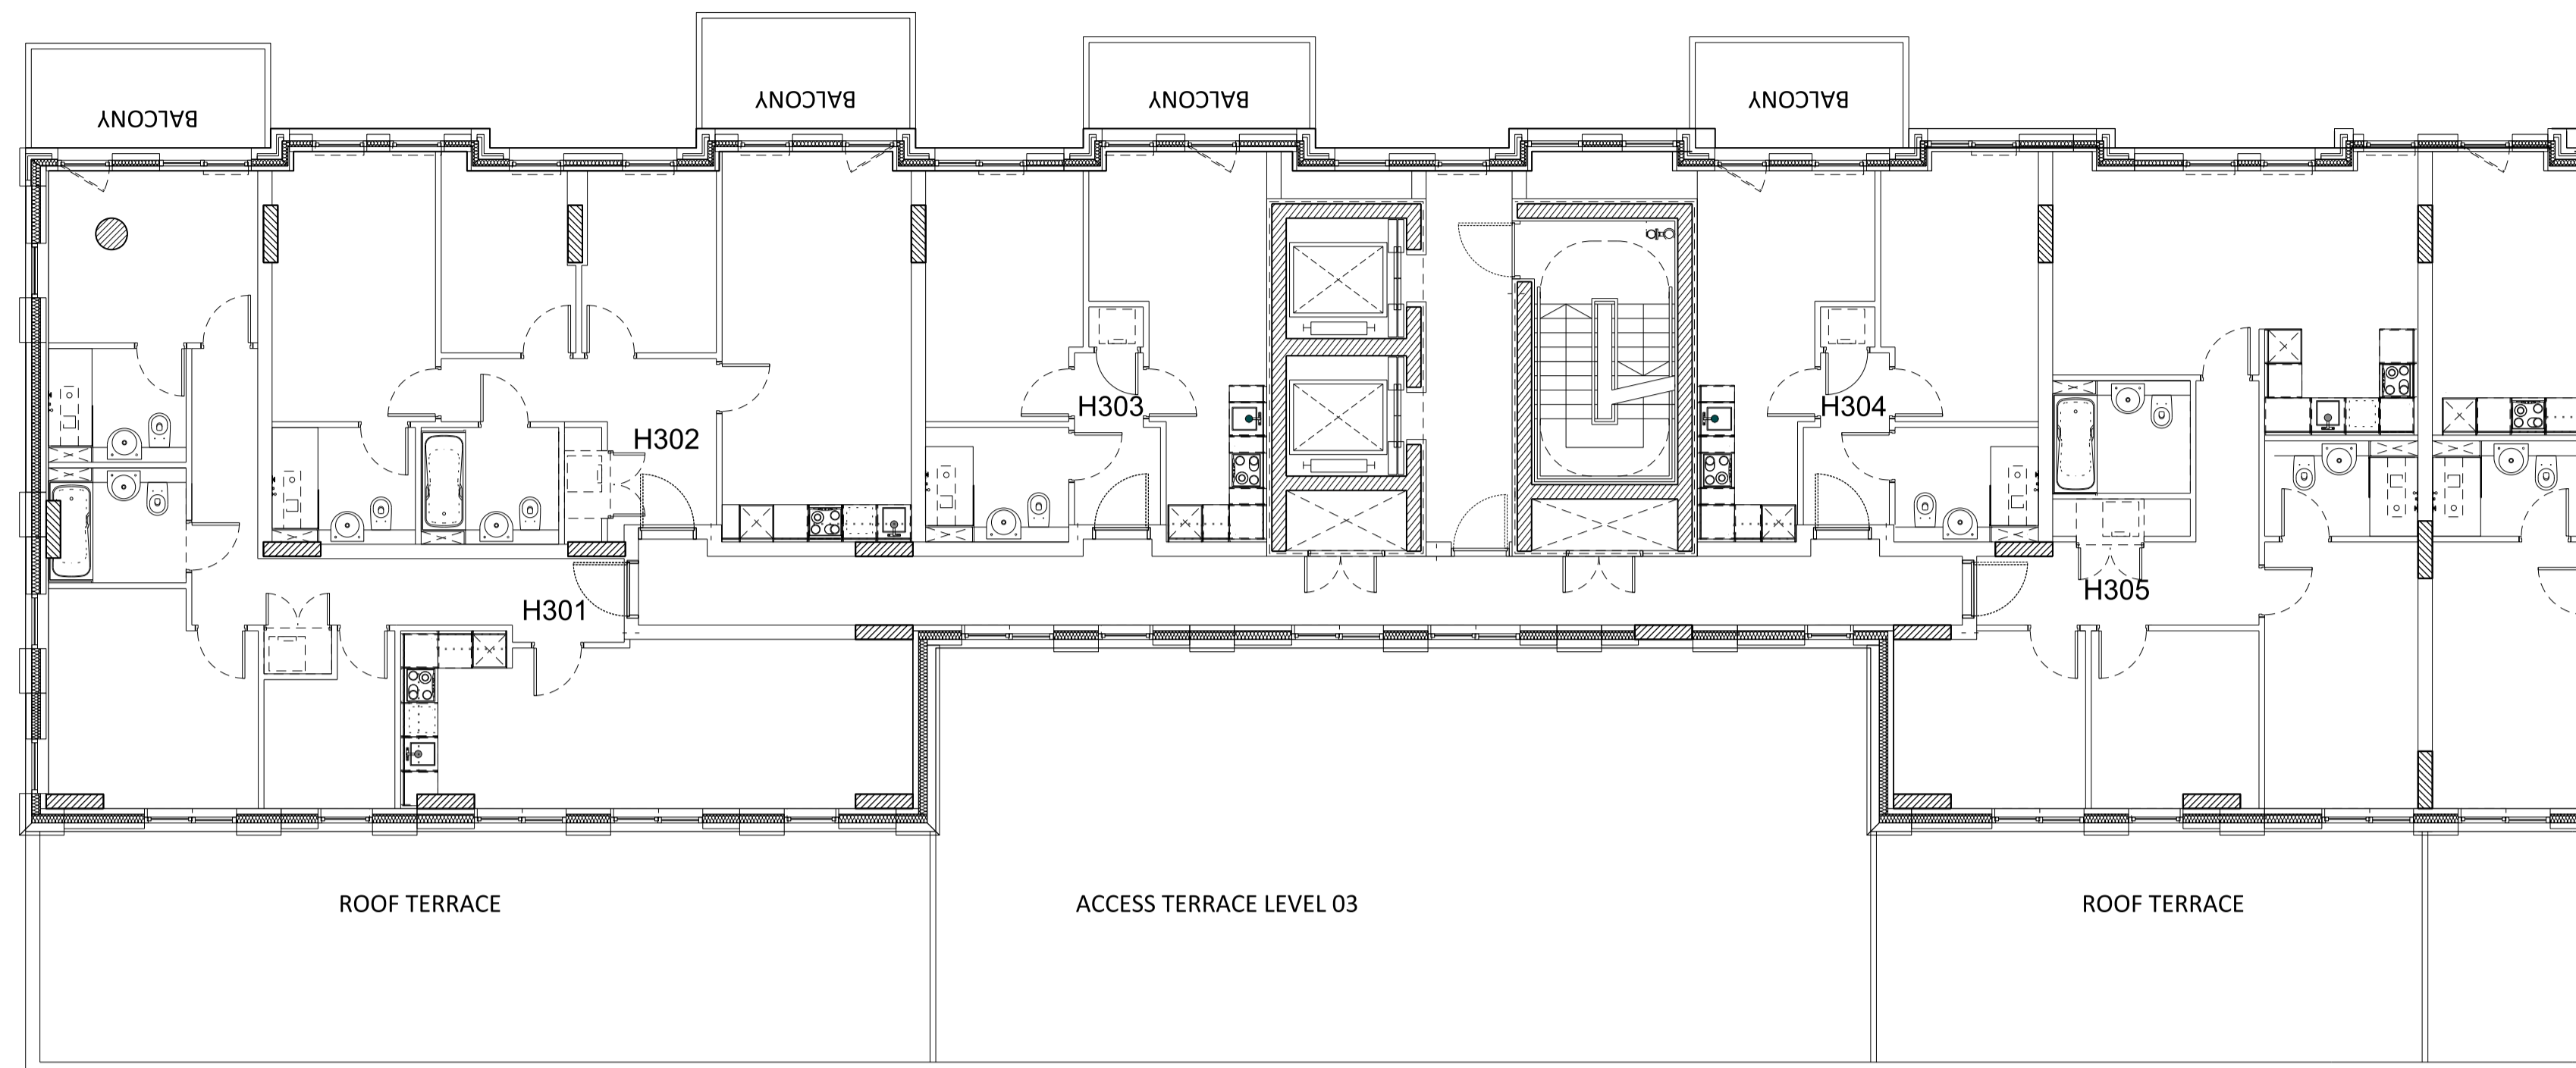


01 Level 03 plan
Section 1




02 Level 03 plan
Section 2

This drawing is copyright
Do not scale off dimensions.
All dimensions to be checked on site by contractor.
Contractor to report any dimensional discrepancies,
errors or omissions prior to commencing on site.

- NOTE:
- 1- All internal layouts and furnishings are shown for indicative purposes only.
 - 2- All landscape layouts are shown for indicative purposes only.

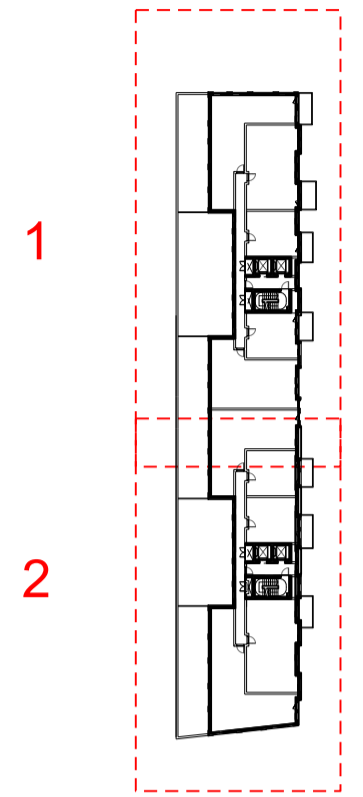

Rev	Date	Description
C	03/12/2018	Amendments as agreed with GLA
B	16/03/2018	Layout amended
A	16/02/2018	Massing and layout amended

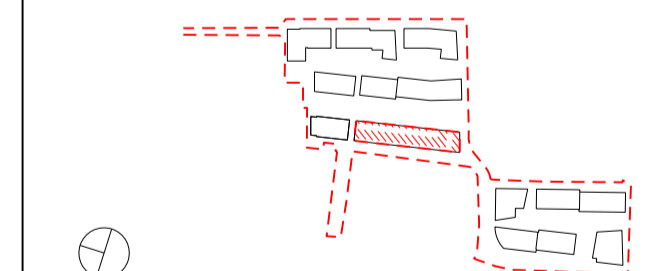

Project Title
CHARLTON RIVERSIDE - PHASE 1 - RS

Drawing Title
**Building H
Plot A
Apartment Layouts
Level 03**

Reason for Issue
Planning RS

Status
For approval

Job No 10046	Scale 1:100 @ A1	Date DEC 2017
------------------------	----------------------------	-------------------------

Drawing No 10046-A-DRG-H-G200-2003-PL-RS	Revision C
--	----------------------

**SimpsonHaugh
AND PARTNERS**

MANCHESTER Riverside, 4 Commercial St Manchester M13 4RQ +44 (0)161 835 2345 www.simpsonhaugh.com	LONDON 5-8 Roberts Place London EC1R 9BB +44 (0)20 7549 4000 mail@simpsonhaugh.com
---	--




01 Level 04 - Roof plan
Section 1




02 Level 04 - Roof plan
Section 2

This drawing is copyright
Do not scale off dimensions.
All dimensions to be checked on site by contractor.
Contractor to report any dimensional discrepancies,
errors or omissions prior to commencing on site.

- NOTE:
- 1- All internal layouts and furnishings are shown for indicative purposes only.
 - 2- All landscape layouts are shown for indicative purposes only.

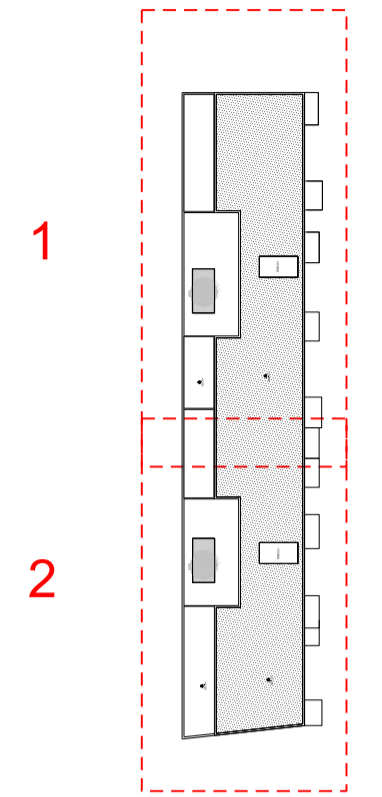

Rev	Date	Description
B	03/12/2018	Amendments as agreed with GLA
A	16/02/2018	Roof plan amended

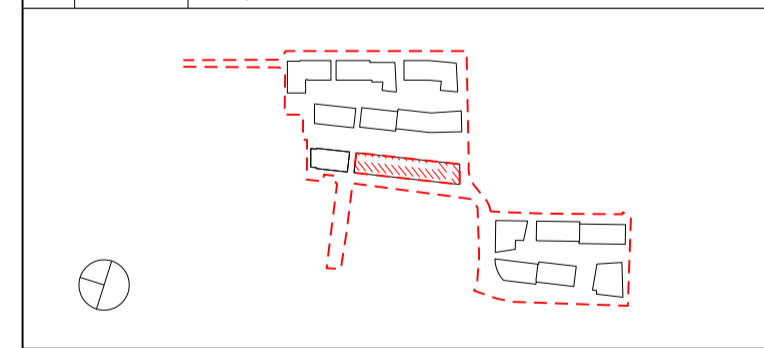

Project Title
CHARLTON RIVERSIDE - PHASE 1 - RS

Drawing Title
**Building H
Plot A
Apartment Layouts
Roof**

Reason for Issue
Planning RS

Status
For approval


Job No	Scale	Date
10046	1:100 @ A1	DEC 2017

Drawing No	Revision
10046-A-DRG-H-G200-2030-PL-RS	B


**SimpsonHaugh
AND PARTNERS**

MANCHESTER
Riverside, 4 Commercial St
Manchester M13 4RD
+44 (0)161 835 2345
www.simpsonhaugh.com


LONDON
5-8 Roberts Place
London EC1R 9BB
+44 (0)20 7549 4000
mail@simpsonhaugh.com

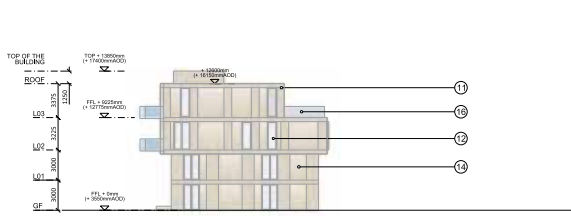


01 North Elevation
Building H

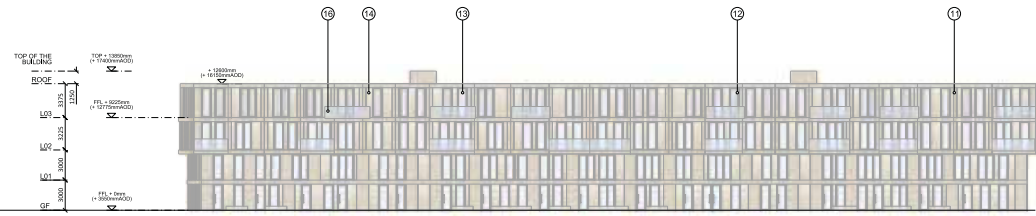

02 East Elevation
Building H

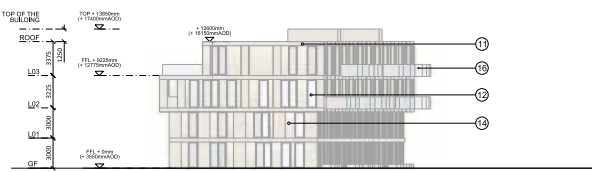

03 South Elevation
Building H

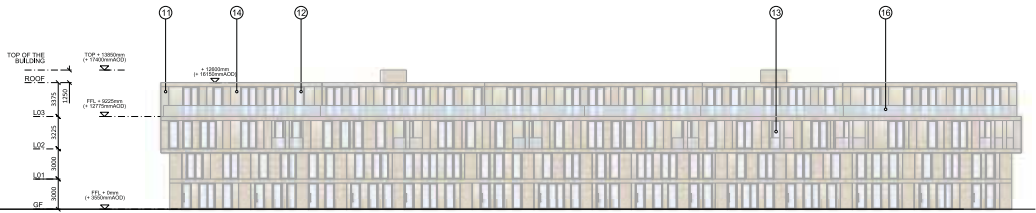


04 West Elevation
Building H


This drawing is copyright.
Do not scale off dimensions.
All dimensions to be checked on site by contractor.
Contractor to report any dimensional discrepancies,
errors or omissions prior to commencing on site.

NOTE:
1- All internal layouts and furnishings are shown for
indicative purposes only.
2- All landscape layouts are shown for indicative
purposes only.

- Legend:**
- ① Brick
 - ② Double glazed unit
 - ③ Double glazed unit with operable window
 - ④ Metal panel
 - ⑤ Single glazed operable screen
 - ⑥ Glass Balustrade
 - ⑦ Metal Balustrade

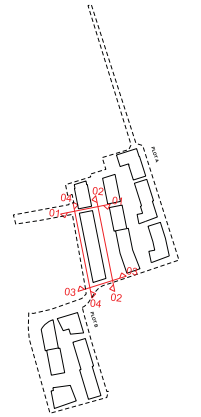

Rev	Date	Description
B	03/12/2018	Amendments as agreed with GLA
A	16/02/2018	Floors removed, masking and north facade amended

 

Project Title:
CHARLTON RIVERSIDE - PHASE 1 - RS
Drawing Title:
Building H
Plot A
Facade Elevation

Reason for Issue			
Planning RS			
Drawn			
For approval			
10046	Scale	1:250 @ A1	Dec 2017
Drawing No.		10046-A-DRG-H-G200-4000-PL-RS	Revision
			B

SimpsonHaugh
AND PARTNERS

MANCHESTER
Simpson & Commercial Bldg
Manchester M15 4EG
+44 (0)161 531 2345
www.simpsonhaugh.com

LONDON
2nd Floor
London EC1A 9BB
+44 (0)20 7946 4000
mh@simpsonhaugh.com