




This drawing is copyright.  
Do not scale off dimensions.  
All dimensions to be checked on site by contractor.  
Contractor to report any dimensional discrepancies,  
errors or omissions prior to commencing on site.

**NOTE:**

- 1- All internal layouts and furnishings are shown for indicative purposes only.
- 2- All landscaping layouts are shown for indicative purposes only.

NORTH

Rev	Date	Description
A	16/02/2018	Building II roof plan amended
B	26/03/2018	Building JM roof plan amended
C	03/12/2018	Amendments as agreed with GLA

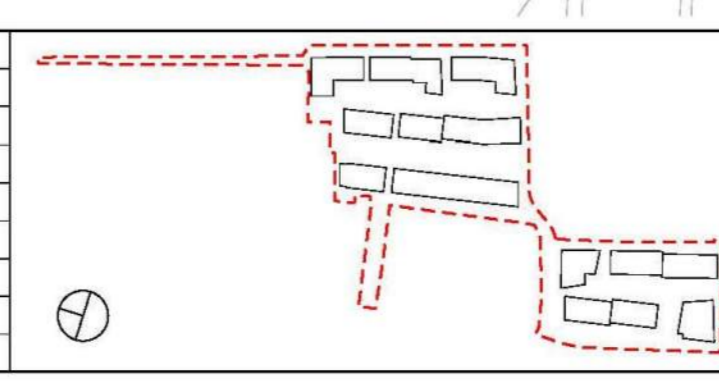

Project Title  
**CHARLTON RIVERSIDE - PHASE 1**

Drawing Title  
**Site Location Plan  
Proposed Roof**

Scale  
**1:1000 @ A0**

Date  
**DEC 2017**

Job No  
**10046**

Drawing No  
**10046-A-DRG-Z0-G000-2030-PL-RS**


Status  
**Planning RS**

MANCHESTER  
Riverside 4 Commercial St  
Manchester M14 6PL  
Tel: 0161 835 2345  
www.simpsonhaugh.com

LONDON  
18 Roper Place  
London EC2A 4PU  
Tel: 020 7766 2200  
mail@simpsonhaugh.com

**SimpsonHaugh  
AND PARTNERS**

© SimpsonHaugh and Partners 2015

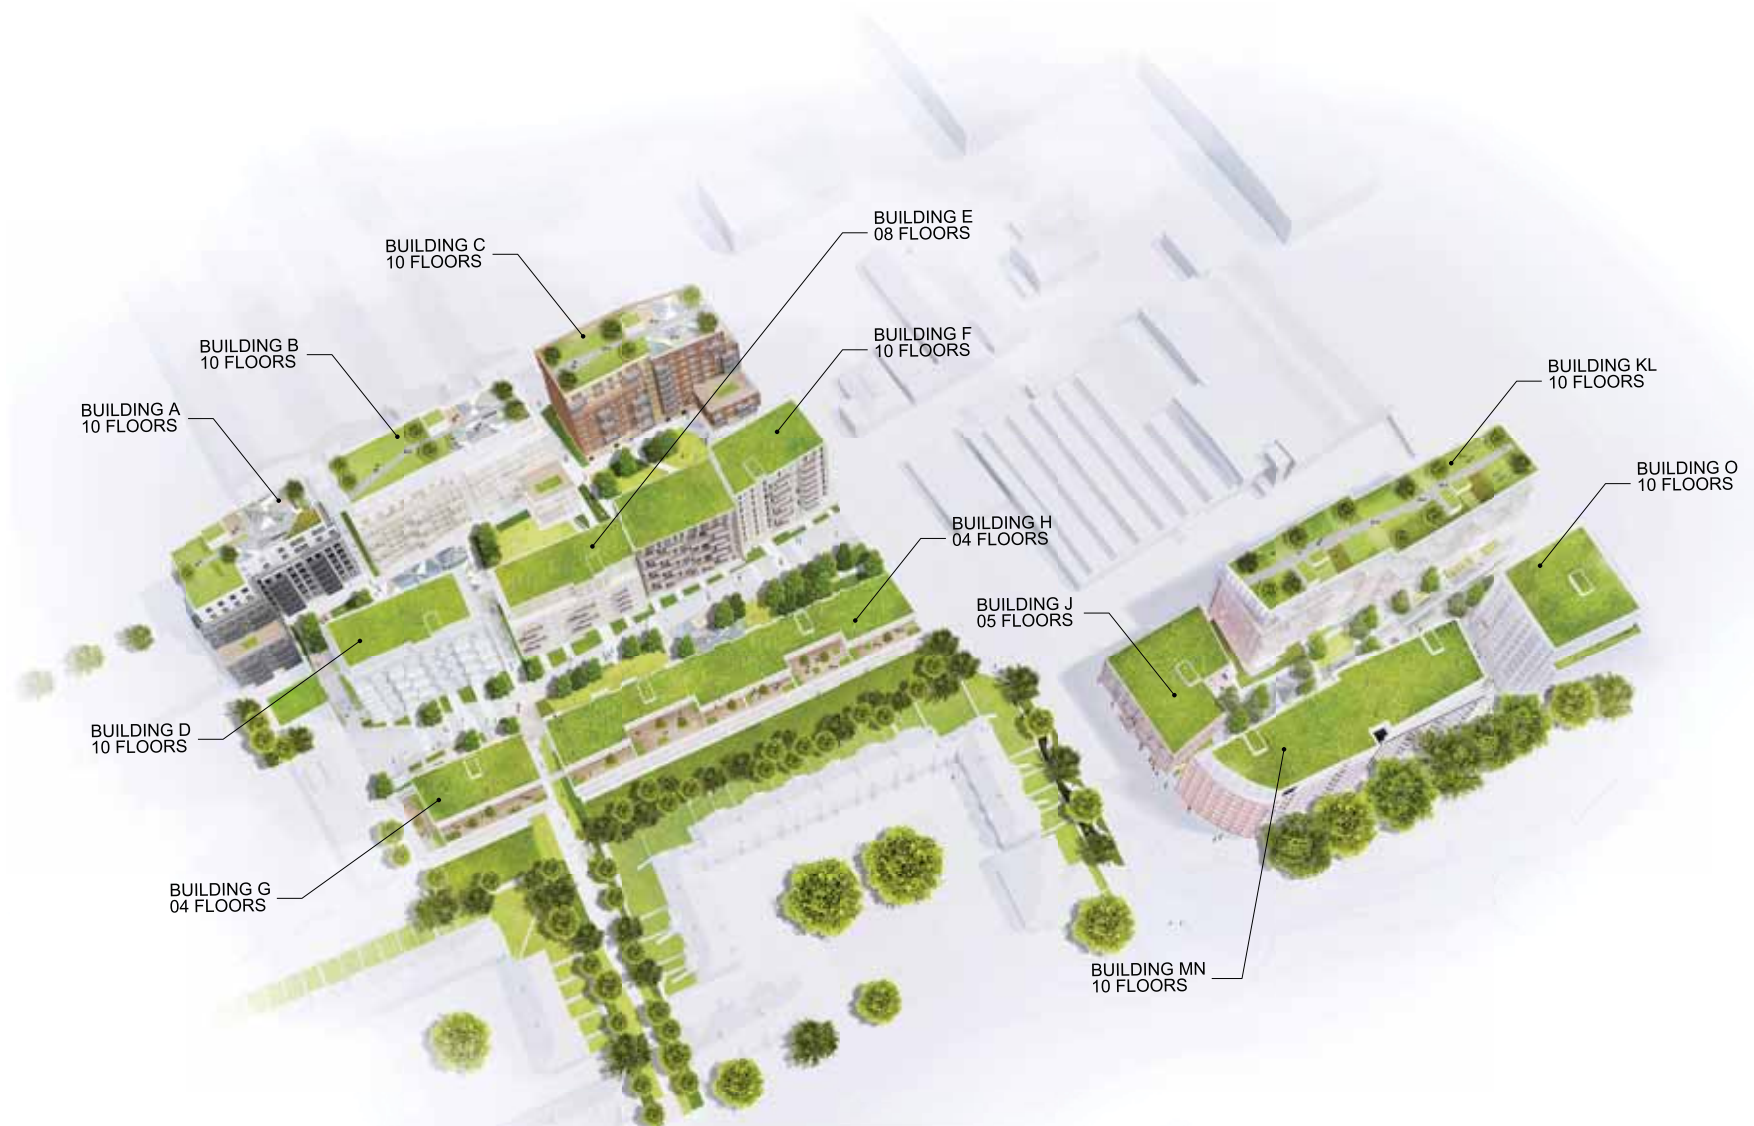

This drawing is copyright  
Do not scale off dimensions.  
All dimensions to be checked on site by contractor.  
Contractor to report any dimensional discrepancies,  
errors or omissions prior to commencing on site.

NOTE:  
1- All internal layouts and furnishings are shown for indicative purposes only.  
2- All landscape layouts are shown for indicative purposes only.

Rev	Date	Description
C	03/12/2018	Amendments as agreed with GLA
B	06/02/2018	Minor amendments
A	15/02/2018	Issue for approval



Project Title:  
**CHARLTON RIVERSIDE - PHASE 1**

Drawing Title:  
**General Site View**

Block <b>Planning RS</b>			
App No: <b>10046</b>	Scale: <b>NTS @ A3</b>	Date: <b>DEC 2017</b>	File Ref: <b>C</b>
Drawing No: <b>10046-A-DRG-Z0-G100-0001-PL-RS</b>			

**SimpsonHaugh AND PARTNERS**

MANCHESTER  
18 Broad Street, 4th Floor, Mill St  
Manchester M1S 4BQ  
Tel: 0161 832 2245  
www.simpsonhaugh.com

LONDON  
2nd Floor, 15th Floor  
London EC1A 3BB  
Tel: 020 7487 4000  
mh@smpsonhaugh.com






This drawing is copyright  
Do not scale off dimensions.  
All dimensions to be checked on site by contractor.  
Contractor to report any dimensional discrepancies,  
errors or omissions prior to commencing on site.  
NOTE:  
1- All internal layouts and furnishings are  
shown for indicative purposes only.  
2- All landscape layouts are  
shown for indicative purposes only.

- Apartment 4 Bed
- Apartment 3 Bed
- Apartment 2 Bed
- Apartment 1 Bed
- Studio
- Townhouse 3 Bed
- Townhouse 2 Bed
- Duplex 4 Bed
- Duplex 3 Bed
- Duplex 2 Bed
- Community
- Bins
- Work Space
- Cycle Store

Rev.	Date	Description
A	16/03/2018	Building C 10m store/apartment amended
B	08/03/2018	Plot B podium amended
C	28/03/2018	Plot B podium amended
D	17/04/2018	Public welfare layout amended
E	03/12/2018	Amendments as agreed with GLA

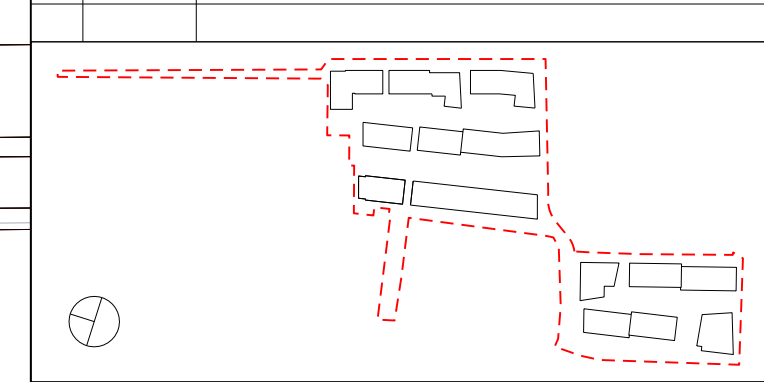

Project Title  
**CHARLTON RIVERSIDE - PHASE 1 - RS**

Drawing Title  
**Site  
Layouts  
Level 00**

Reason for Issue  
**Planning RS**

Scale  
**For approval**

Job No  
**10046**

Drawing No  
**10046-A-DRG-ZO-G100-2000-PL-RS**

Scale  
**1:500 @ A0**

Date  
**DEC 2017**

Revision  
**E**

**SimpsonHaugh  
AND PARTNERS**

MANCHESTER  
Riverside 4, Cornhill Street  
M4 3JF  
www.simpsonhaugh.com


LONDON  
24 Ropery Place  
E14 4RT  
www.simpsonhaugh.com



This drawing is copyright  
Do not scale off dimensions.  
All dimensions to be checked on site by contractor.  
Contractor to report any dimensional discrepancies,  
errors or omissions prior to commencing on site.  
NOTE:  
1- All internal layouts and furnishings are  
shown for indicative purposes only.  
2- All landscape layouts are  
shown for indicative purposes only.

- Apartment 4 Bed
- Apartment 3 Bed
- Apartment 2 Bed
- Apartment 1 Bed
- Studio
- Townhouse 3 Bed
- Townhouse 2 Bed
- Duplex 4 Bed
- Duplex 3 Bed
- Duplex 2 Bed
- Community
- Bins
- Work Space
- Cycle Store

Rev.	Date	Description
A	08/03/2018	Final B podium amended
B	29/03/2018	Building M layout amended
C	03/12/2018	Amendments as agreed with GLA

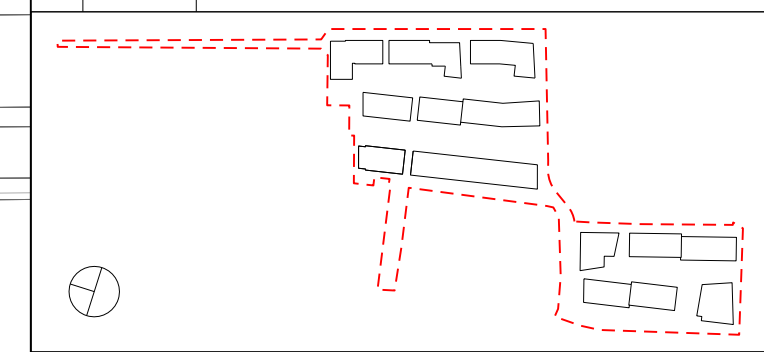

Project Title  
**CHARLTON RIVERSIDE - PHASE 1 - RS**

Drawing Title  
**Site  
Layouts  
Level 01**

Reason for Issue  
**Planning RS**

For approval  
Job No: 10046    Scale: 1:500 @ A0    Date: DEC 2017

Drawing No: 10046-A-DRG-Z0-G100-2001-PL-RS    Revision: C

**SimpsonHaugh  
AND PARTNERS**