

This drawing is copyright
Do not scale off dimensions.
All dimensions to be checked on site by contractor.
Contractor to report any dimensional discrepancies,
errors or omissions prior to commencing on site.

NOTE:
1- All internal layouts and furnishings are shown for
indicative purposes only.
2- All landscape layouts are shown for indicative
purposes only.


Wheelchair adaptable

1 Bed: 6 units

2 Bed: 0 units


3 Bed: 1 unit

Total: 7 units

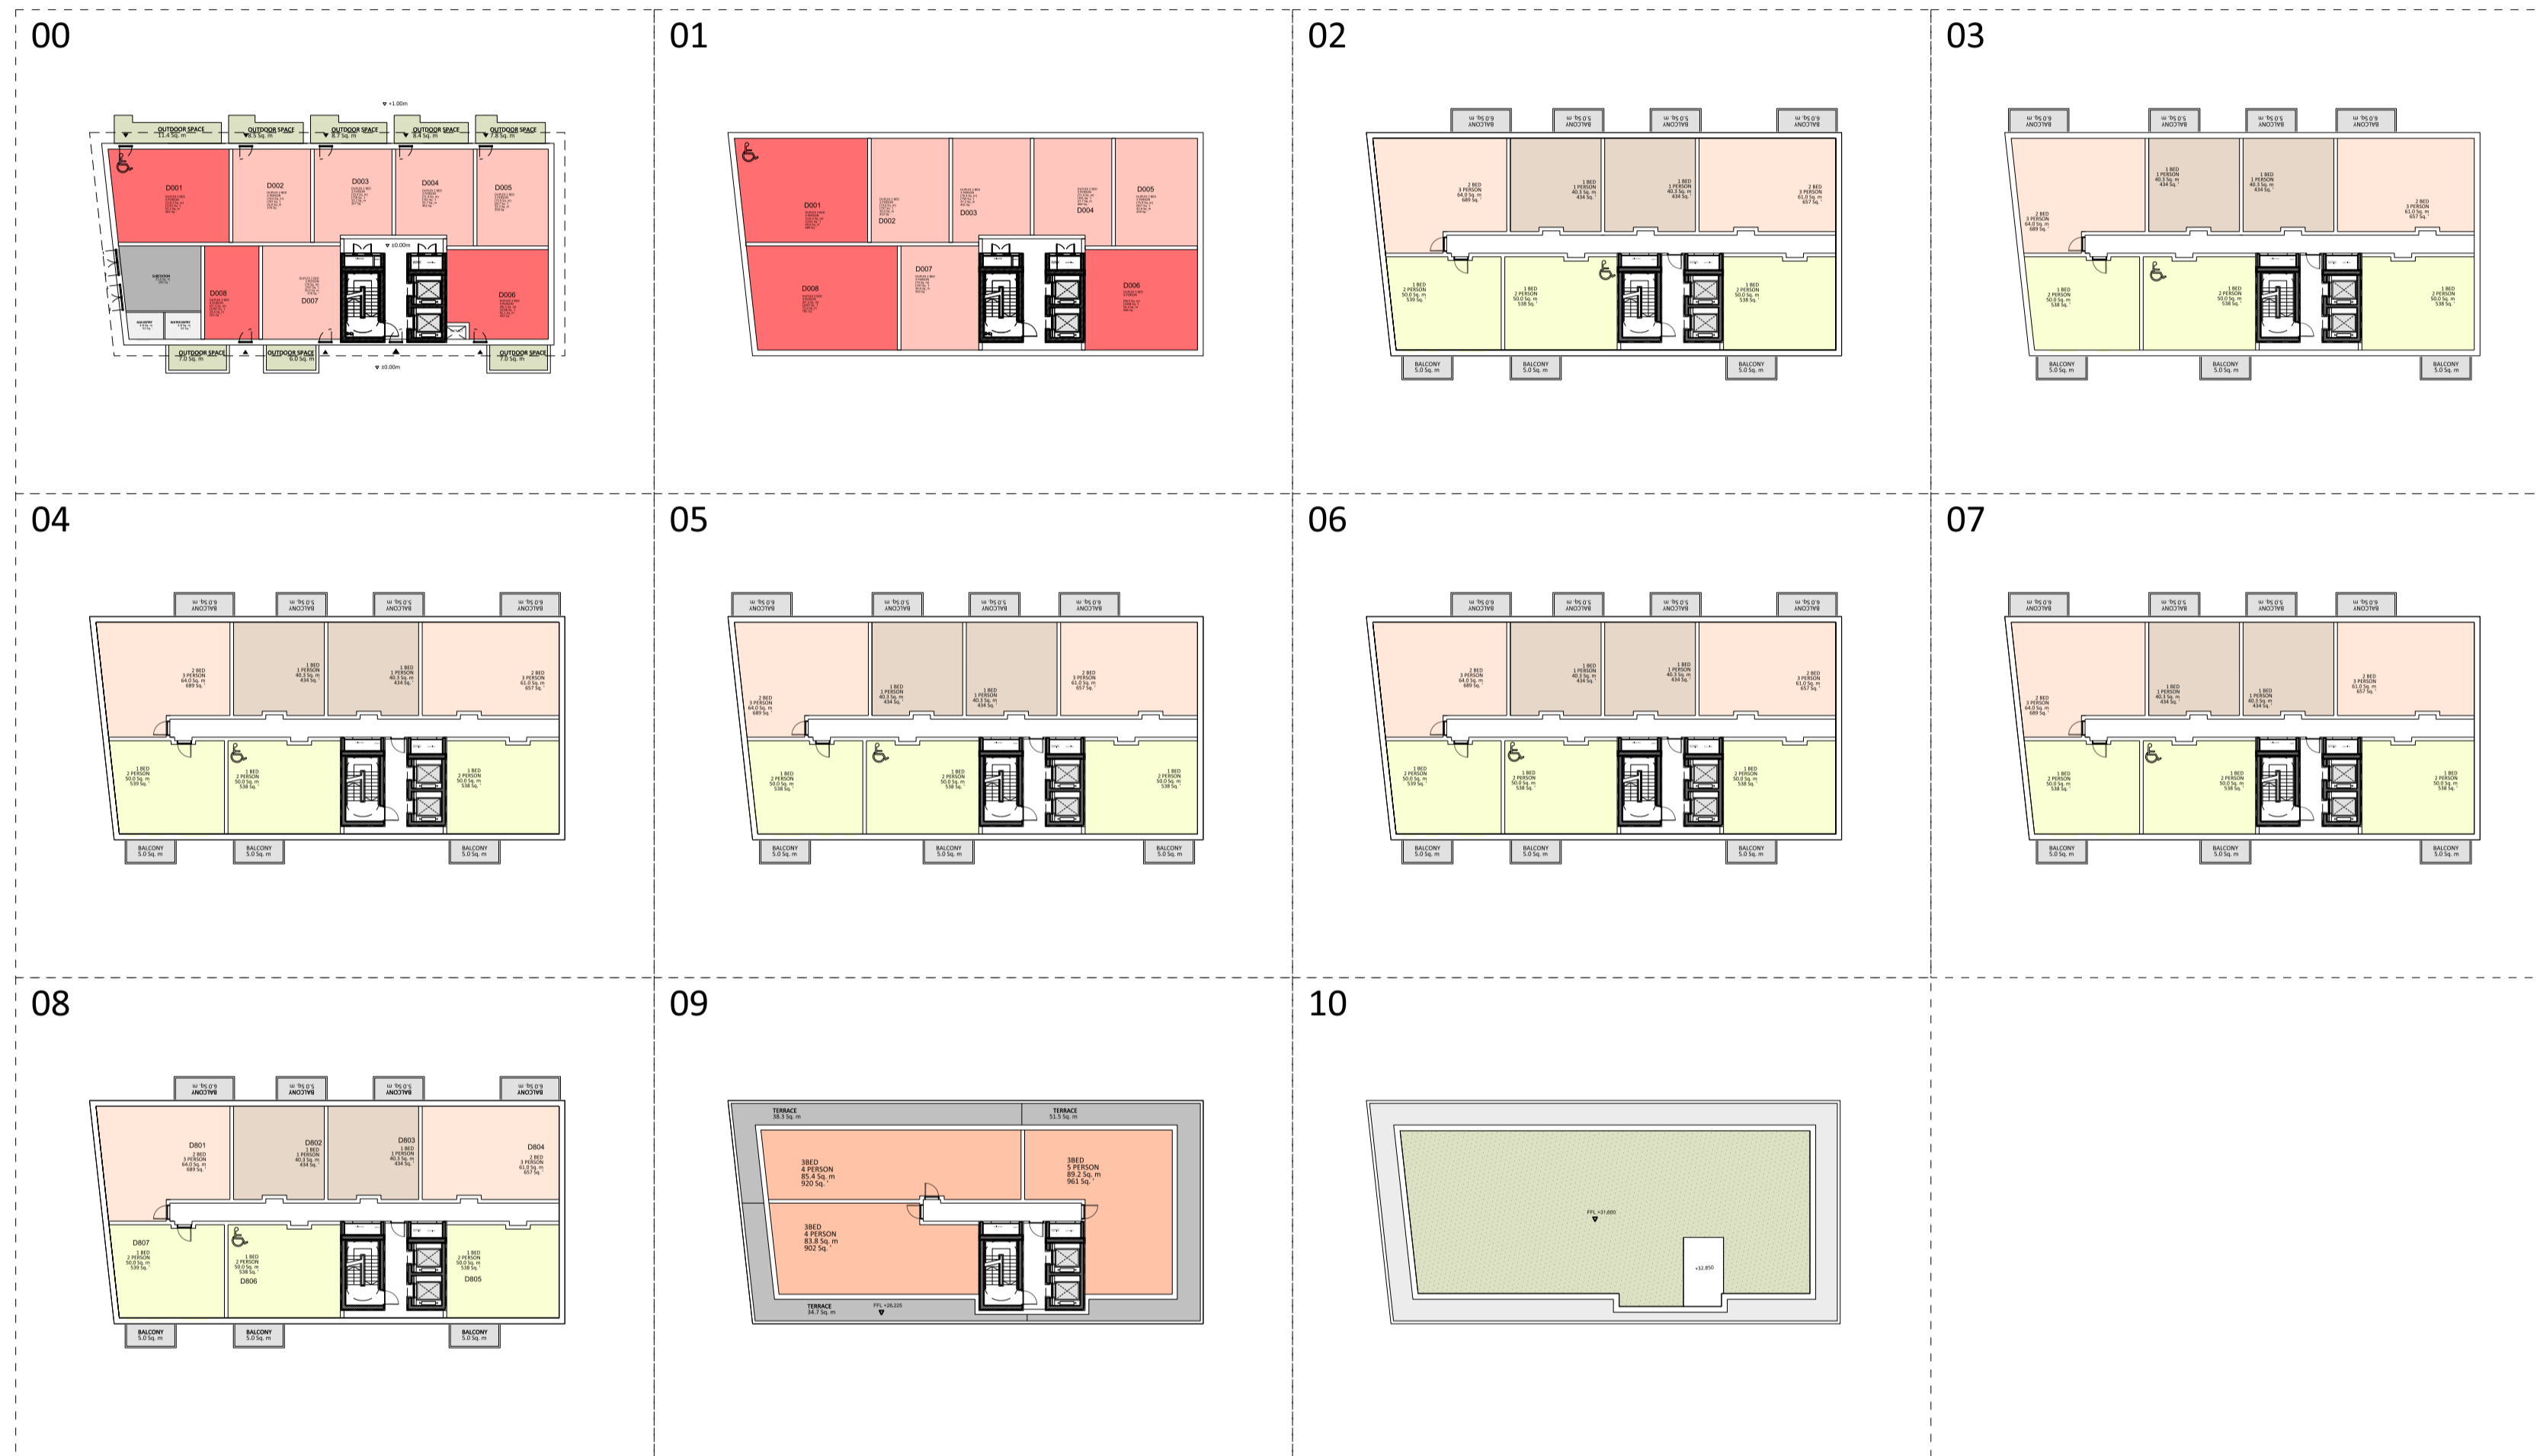

- Apartment 4 Bed
- Apartment 3 Bed
- Apartment 2 Bed
- Apartment 1 Bed
- Studio
- Townhouse 3 Bed
- Townhouse 2 Bed
- Duplex 4 Bed
- Duplex 3 Bed
- Duplex 2 Bed
- Community
- Bins
- Work Space
- Cycle Store

Rev	Date	Description
C	03/12/2018	Amendments as agreed with GLA
B	16/03/2018	Layouts amended
A	16/02/2018	Disabled units allocation revised

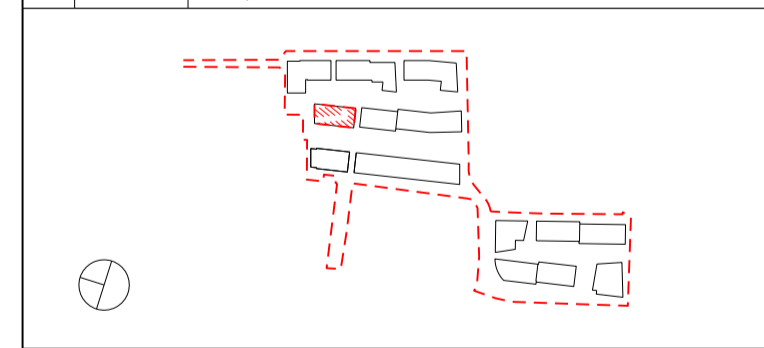

Project Title
CHARLTON RIVERSIDE - PHASE 1 - RS
Drawing Title
Buildings D
Plot A
Unit Matrix

Reason for Issue
Planning
Status
For approval

Job No	Scale	Date
10046	1/400 @A1	DEC2017

Drawing No	Revision
10046-A-DRG-D-F900-2000-PL-RS	C


SimpsonHaugh
AND PARTNERS

MANCHESTER
Riverside, 4 Commercial St
Manchester M15 4RQ
+44 (0)161 835 2345
www.simpsonhaugh.com

LONDON
5-8 Roberts Place
London EC1R 9BB
+44 (0)20 7549 4000
mail@simpsonhaugh.com


This drawing is copyright
Do not scale off dimensions.
All dimensions to be checked on site by contractor.
Contractor to report any dimensional discrepancies,
errors or omissions prior to commencing on site.

- NOTE:
- 1- All internal layouts and furnishings are shown for indicative purposes only.
 - 2- All landscape layouts are shown for indicative purposes only.

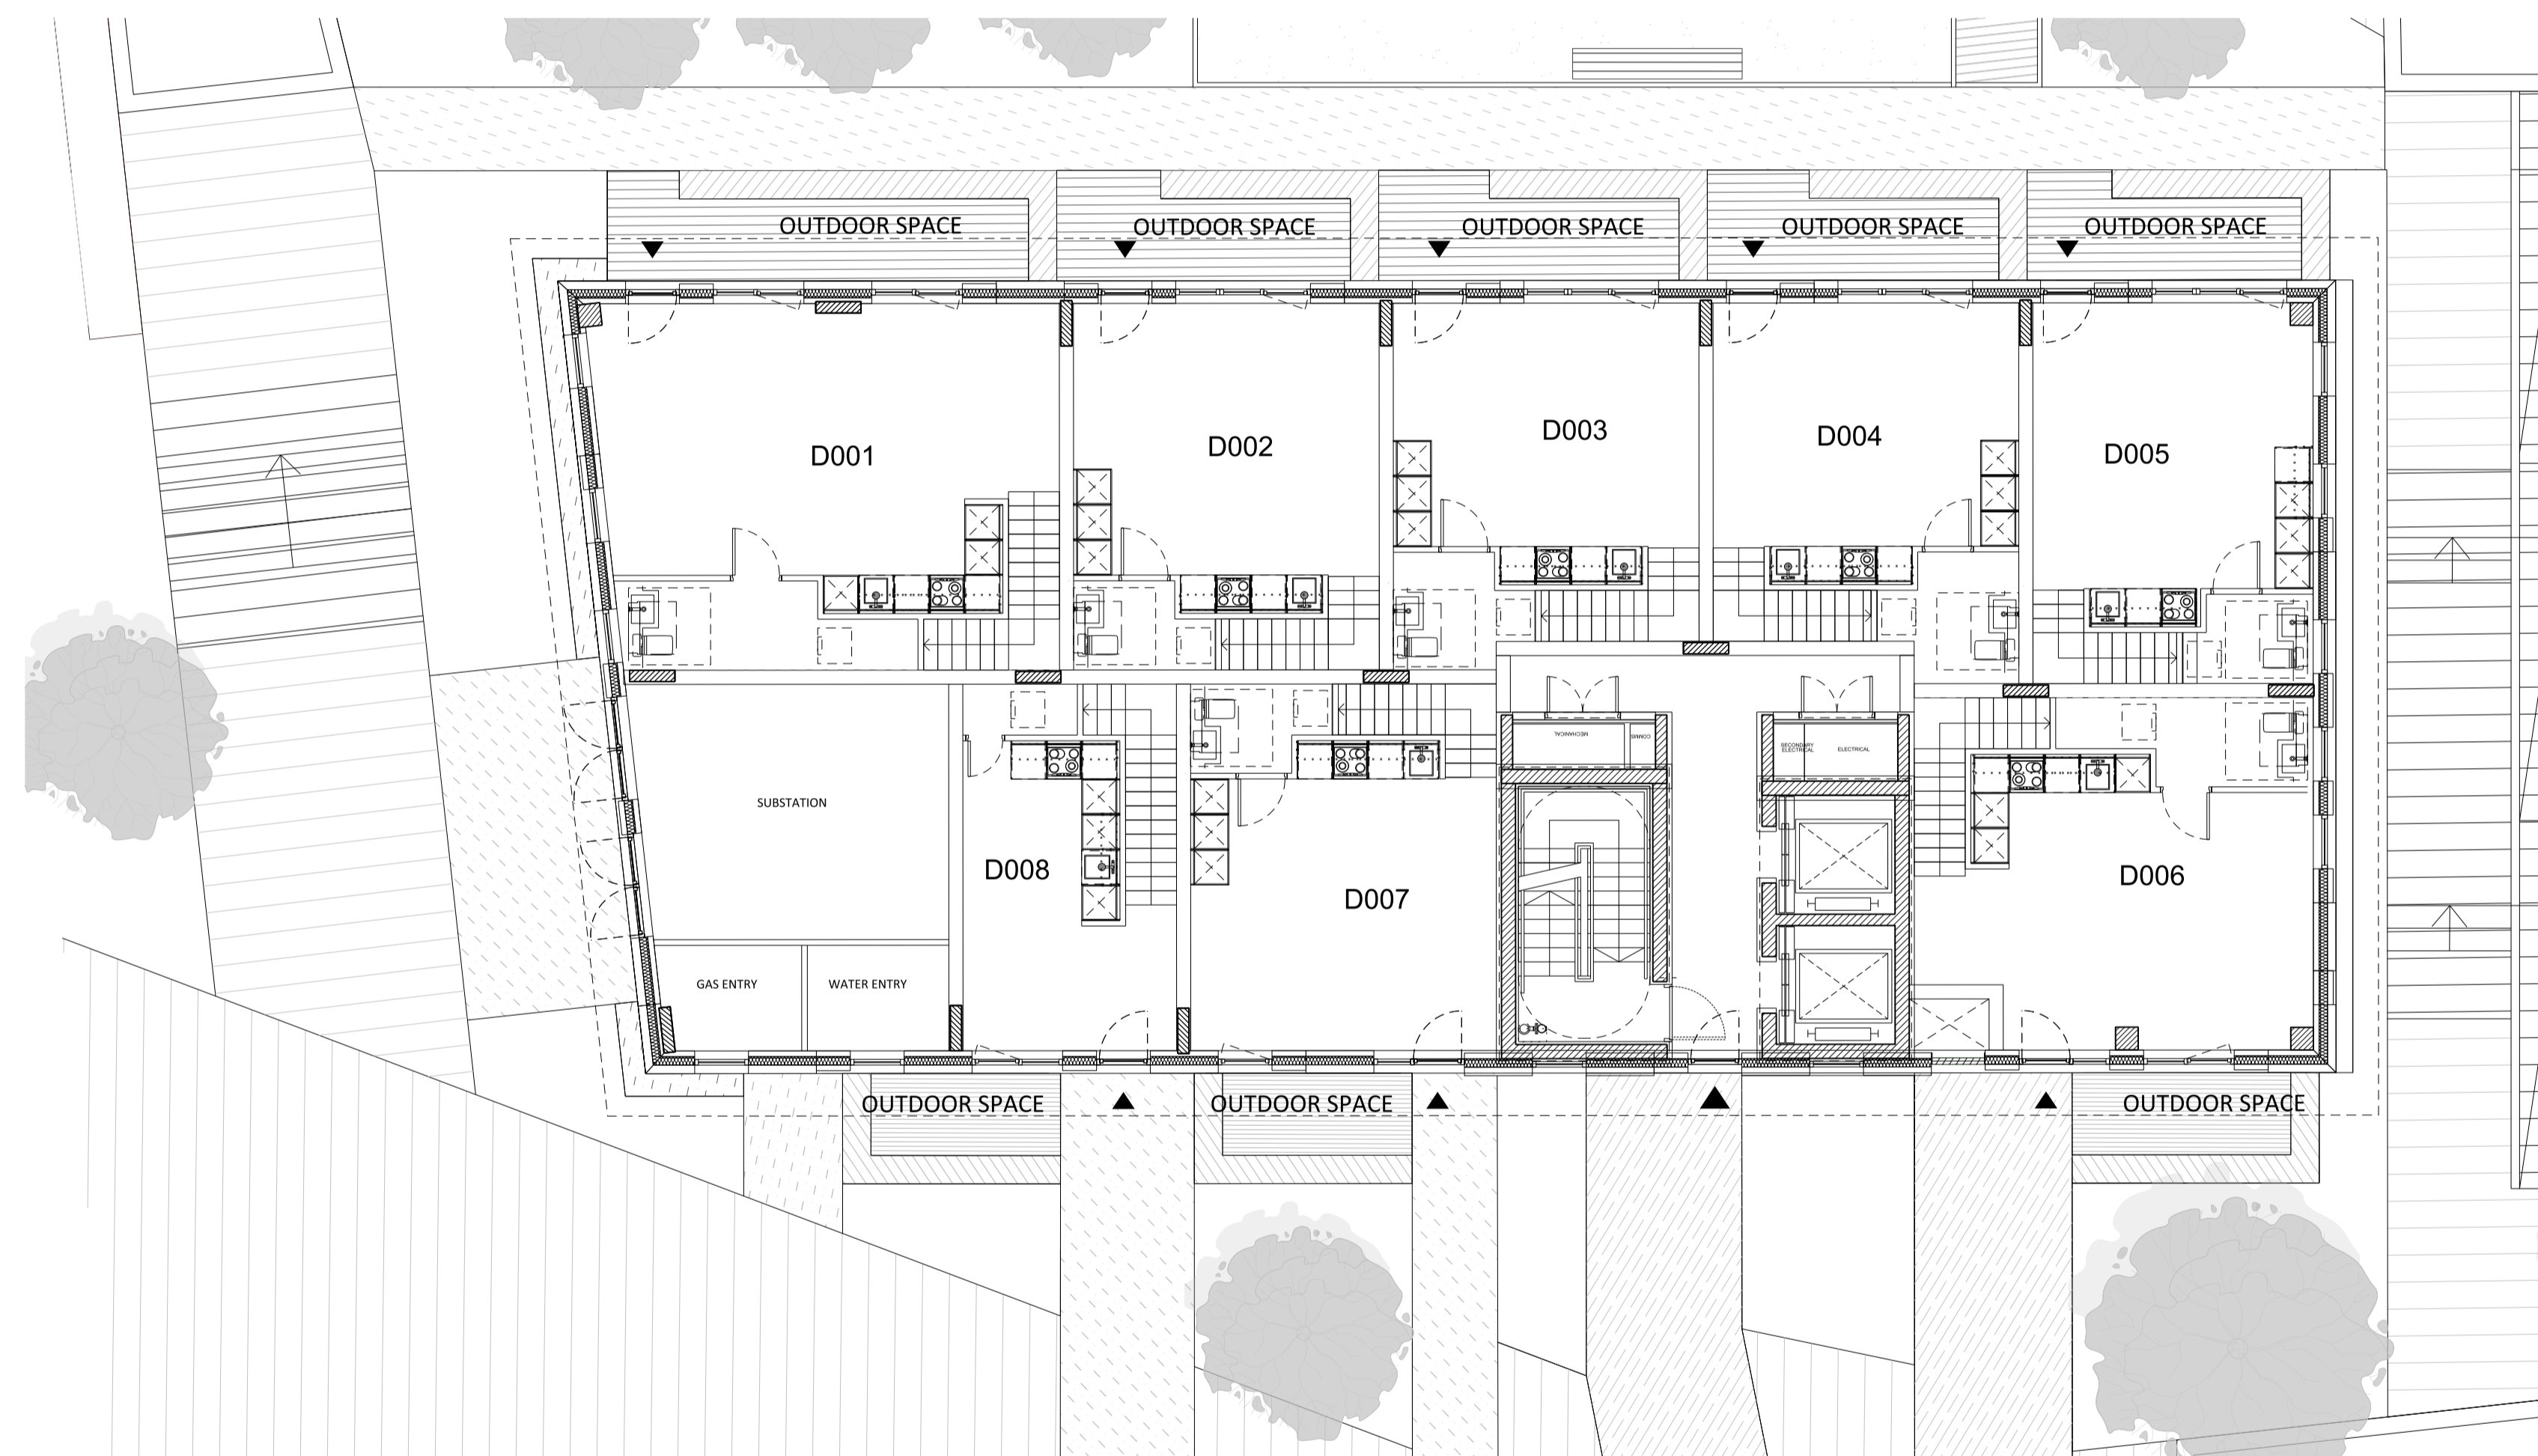

01 Ground floor plan
Section 1

Rev	Date	Description
C	03/12/2018	Amendments as agreed with GLA
B	16/03/2018	Layout amended
A	16/02/2018	South facade amended

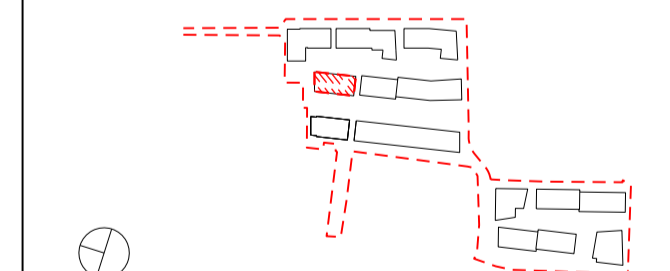

Project Title
CHARLTON RIVERSIDE - PHASE 1 - RS

Drawing Title
Building D

Plot A

Apartment Layouts

Level 00

Reason for Issue
Planning RS

Status
For approval

Job No	Scale	Date
10046	1:100 @ A1	DEC 2017

Drawing No	Revision
10046-A-DRG-D-G200-2000-PL-RS	C


SimpsonHaugh
AND PARTNERS

MANCHESTER
Riverside, 4 Commercial St
Manchester M13 4RD
+44 (0)161 835 2345
www.simpsonhaugh.com

LONDON
5-8 Roberts Place
London EC1R 9BB
+44 (0)20 7549 4000
mail@simpsonhaugh.com


This drawing is copyright
Do not scale off dimensions.
All dimensions to be checked on site by contractor.
Contractor to report any dimensional discrepancies,
errors or omissions prior to commencing on site.

- NOTE:
- 1- All internal layouts and furnishings are shown for indicative purposes only.
 - 2- All landscape layouts are shown for indicative purposes only.

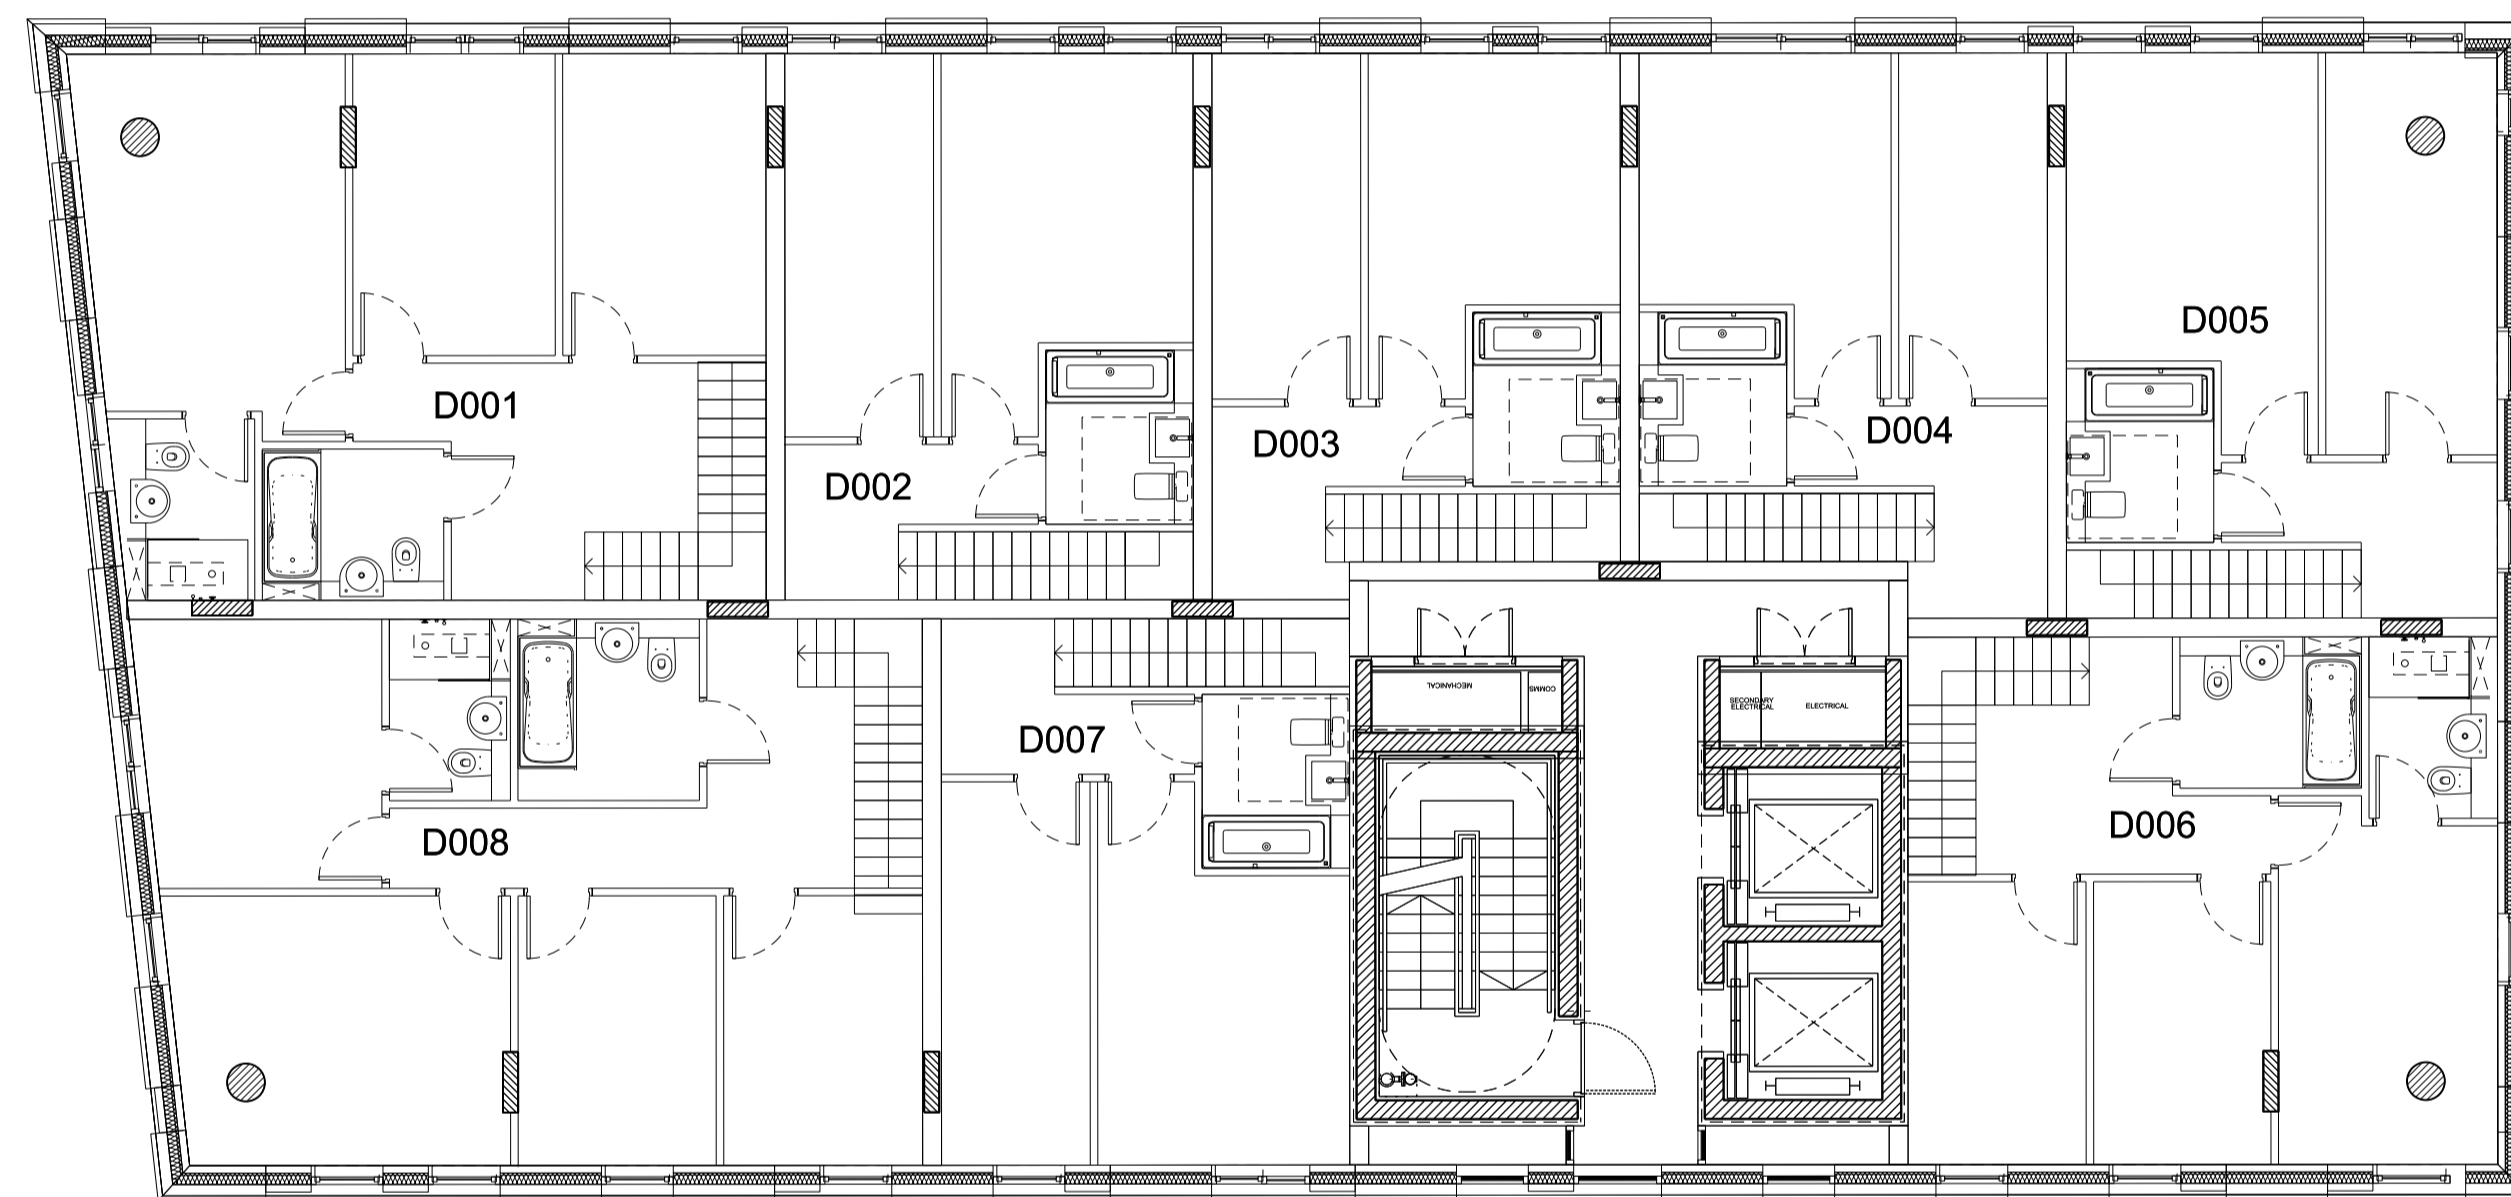

01 Level 01 plan
Section 1

Rev	Date	Description
C	03/12/2018	Amendments as agreed with GLA
B	16/03/2018	Layout amended
A	16/02/2018	South facade amended

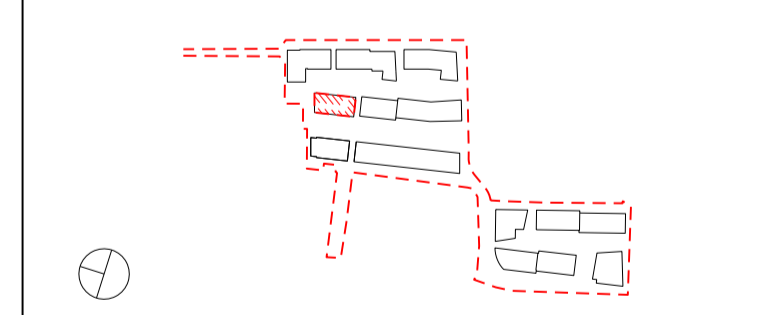

Project Title
CHARLTON RIVERSIDE - PHASE 1 - RS
Drawing Title
Building D
Plot A
Apartment Layouts
Level 01

Reason for Issue
Planning RS

Status
For approval


Job No	Scale	Date
10046	1:100 @ A1	DEC 2017

Drawing No	Revision
10046-A-DRG-D-G200-2001-PL-RS	C

SimpsonHaugh
AND PARTNERS

MANCHESTER
Riverside, 4 Commercial St
Manchester M13 4RQ
+44 (0)161 835 2345
www.simpsonhaugh.com

LONDON
5-8 Roberts Place
London EC1R 9BB
+44 (0)20 7549 4000
mail@simpsonhaugh.com

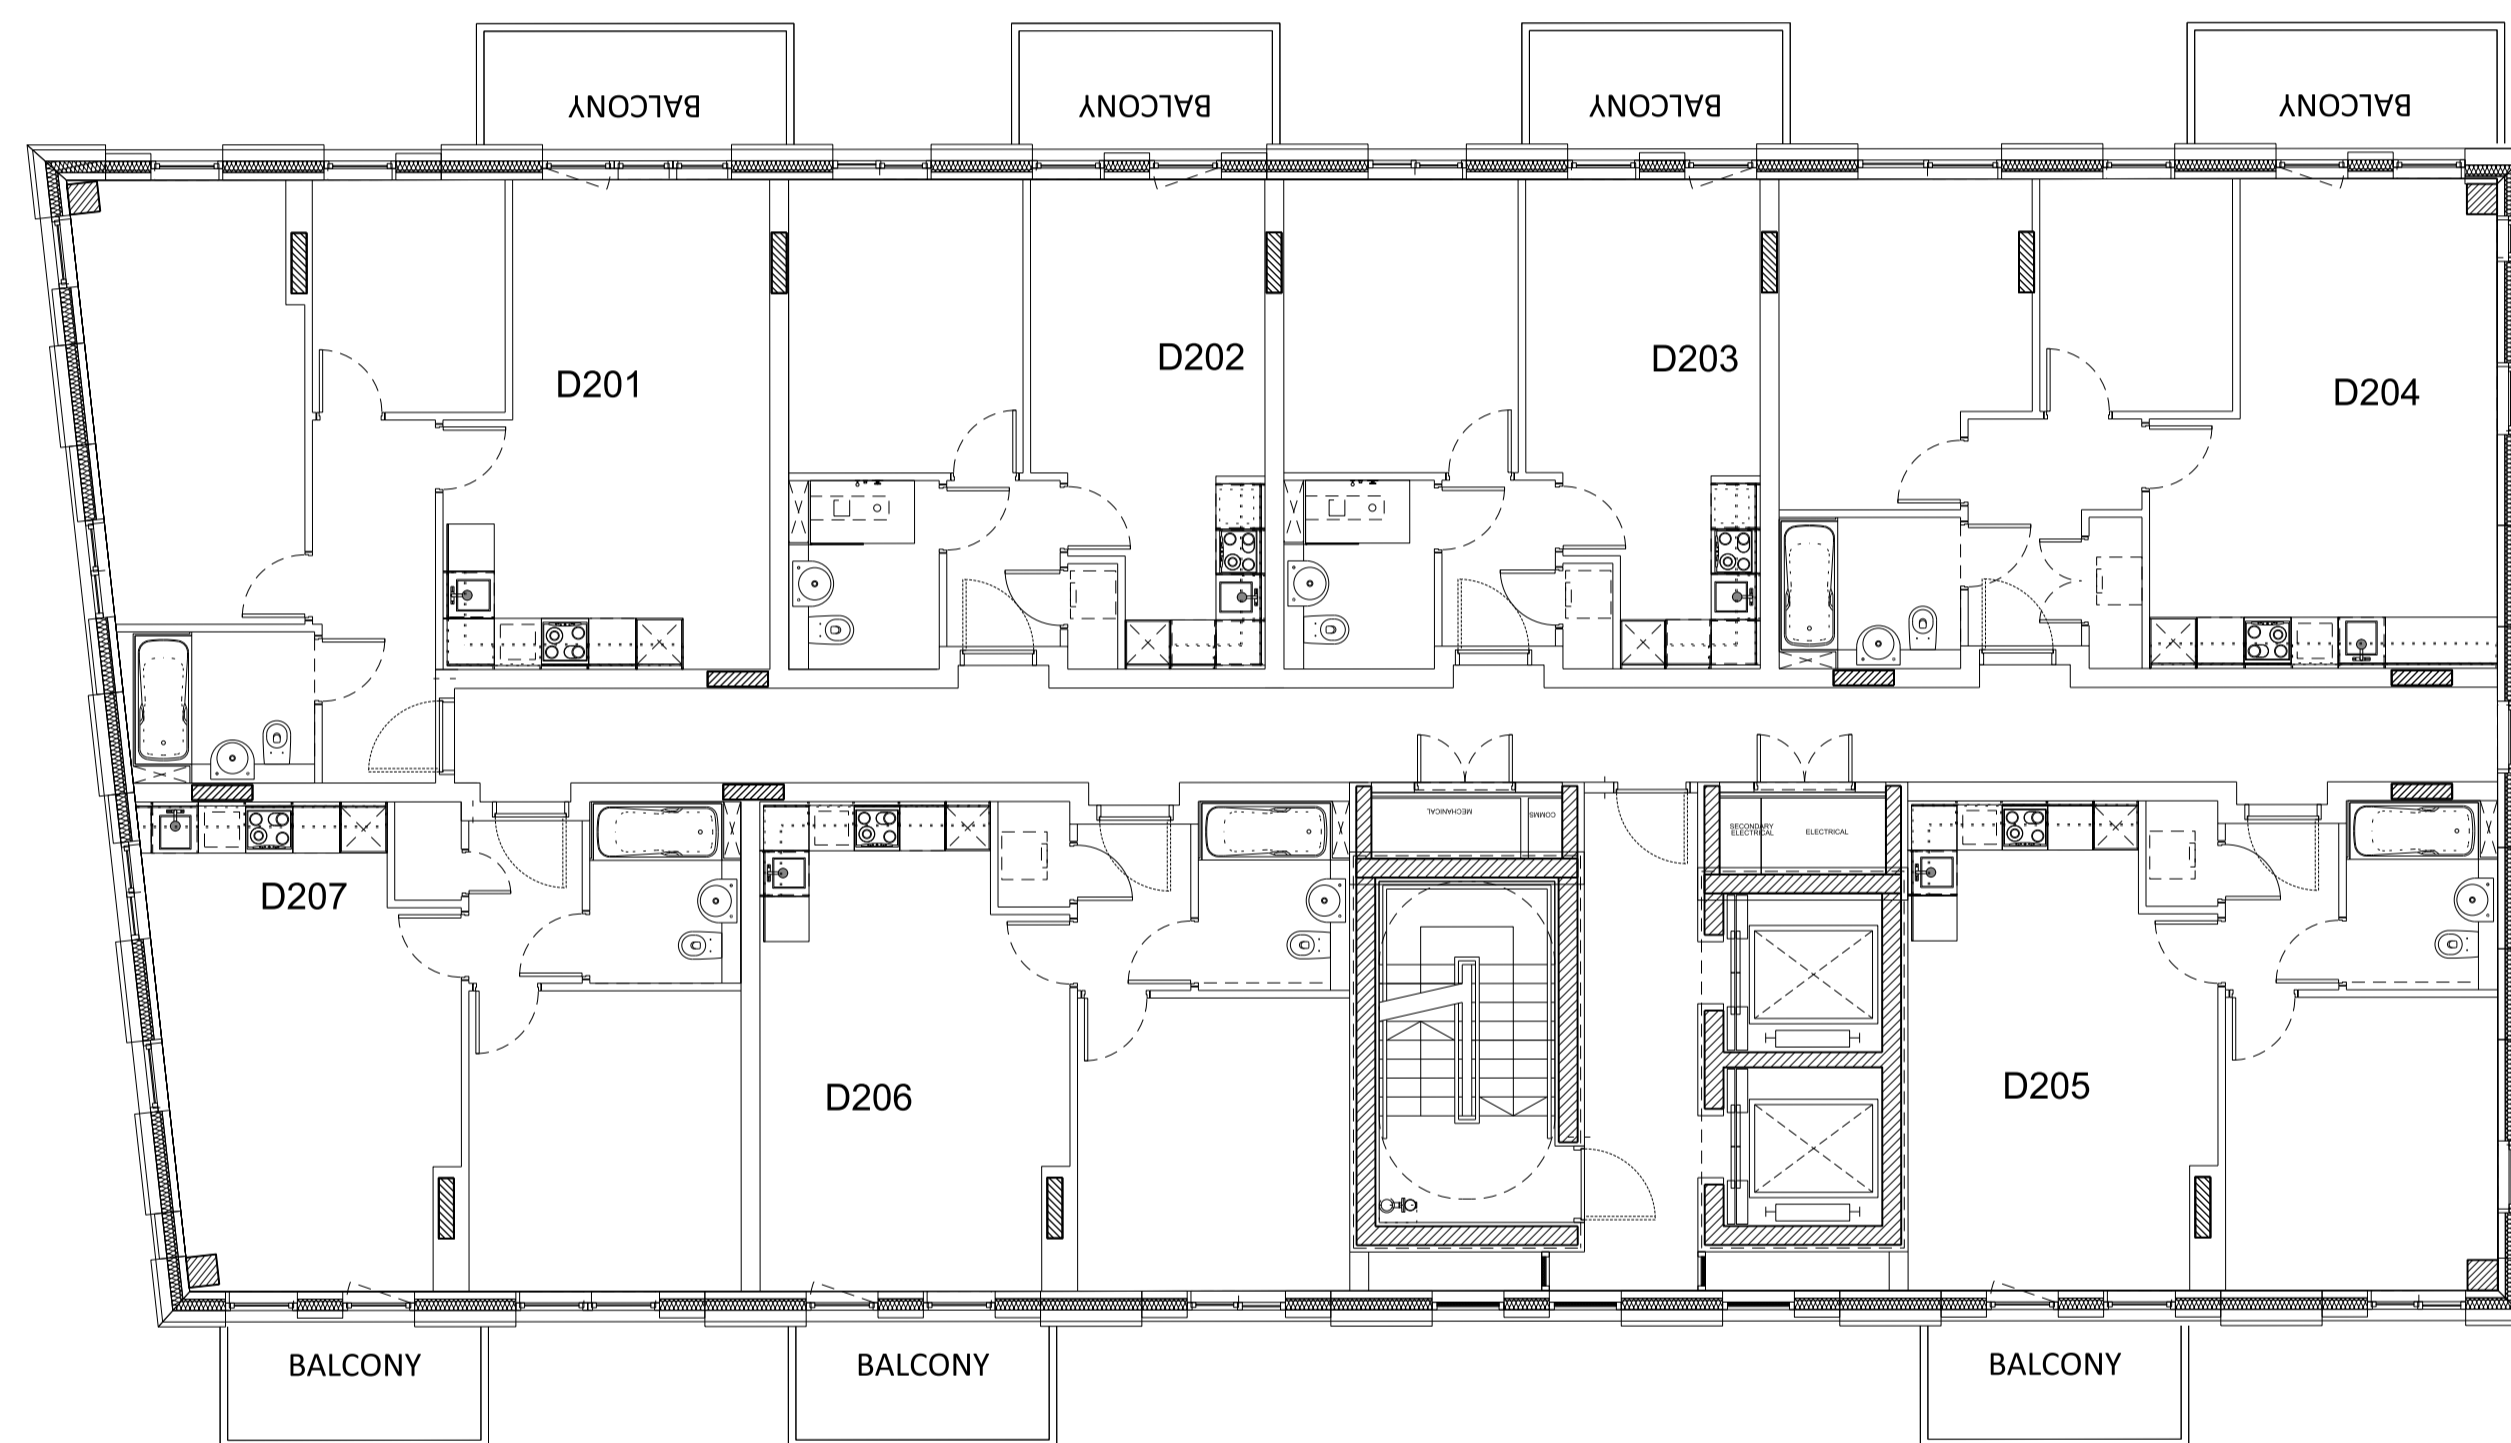


01 Level 02 plan
Section 1

This drawing is copyright
Do not scale off dimensions.
All dimensions to be checked on site by contractor.
Contractor to report any dimensional discrepancies,
errors or omissions prior to commencing on site.

- NOTE:
- 1- All internal layouts and furnishings are shown for indicative purposes only.
 - 2- All landscape layouts are shown for indicative purposes only.

Rev	Date	Description
B	03/12/2018	Amendments as agreed with GLA
A	16/02/2018	South facade amended

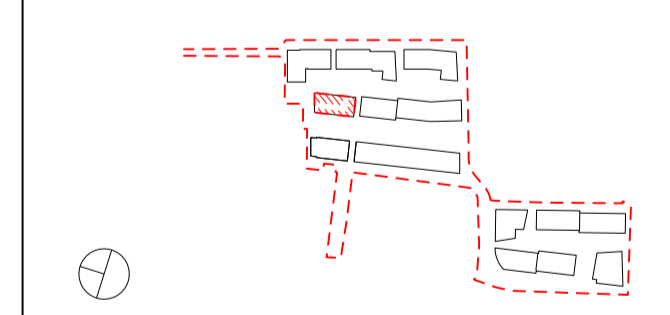

Project Title
CHARLTON RIVERSIDE - PHASE 1 - RS

Drawing Title
Building D
Plot A
Apartment Layouts
Level 02

Reason for Issue
Planning RS

Status
For approval

Job No	Scale	Date
10046	1:100 @ A1	DEC 2017

Drawing No	Revision
10046-A-DRG-D-G200-2002-PL-RS	B


SimpsonHaugh
AND PARTNERS

MANCHESTER
Riverside, 4 Commercial St
Manchester M13 4RD
+44 (0)161 835 2345
www.simpsonhaugh.com

LONDON
5-8 Roberts Place
London EC1R 9BB
+44 (0)20 7549 4000
mail@simpsonhaugh.com


This drawing is copyright
Do not scale off dimensions.
All dimensions to be checked on site by contractor.
Contractor to report any dimensional discrepancies,
errors or omissions prior to commencing on site.

- NOTE:
- 1- All internal layouts and furnishings are shown for indicative purposes only.
 - 2- All landscape layouts are shown for indicative purposes only.

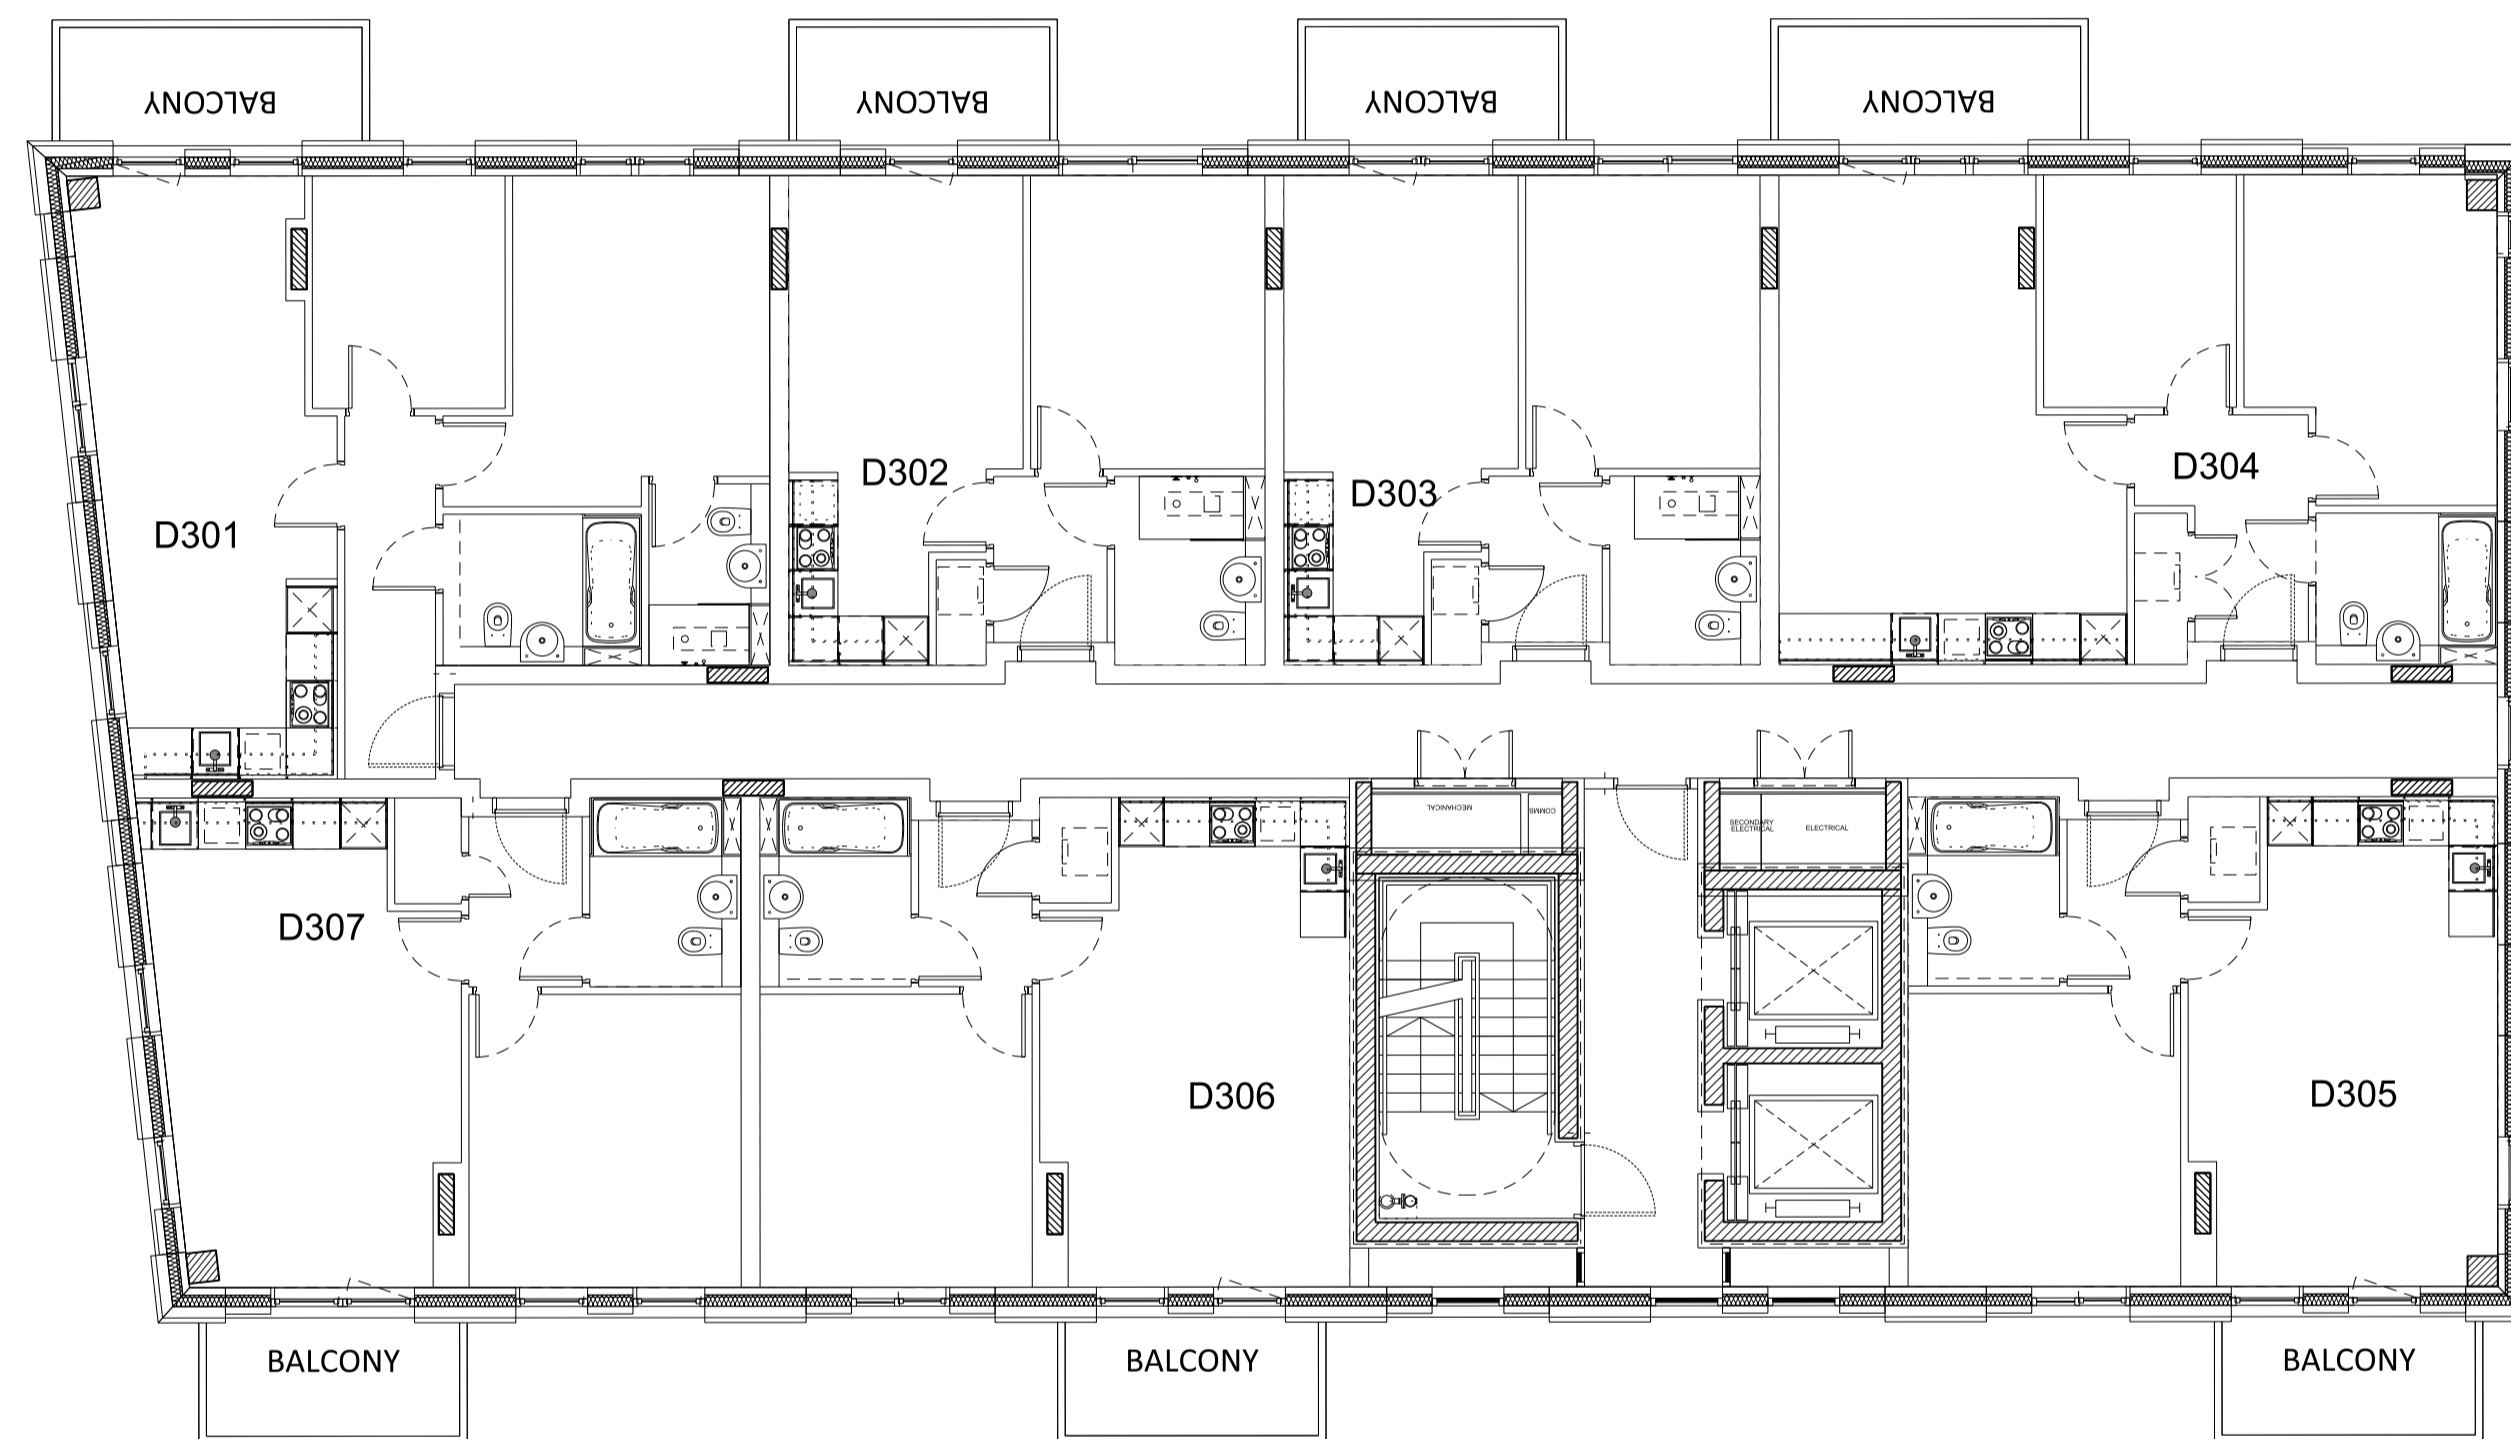

01 Level 03 plan
Section 1

Rev	Date	Description
B	03/12/2018	Amendments as agreed with GLA
A	16/02/2018	South facade amended

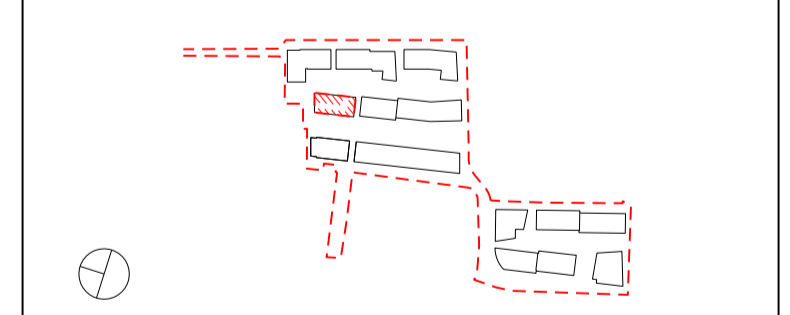

Project Title
CHARLTON RIVERSIDE - PHASE 1 - RS
Drawing Title
Building D
Plot A
Apartment Layouts
Level 03

Reason for Issue
Planning RS

Status
For approval

Job No	Scale	Date
10046	1:100 @ A1	DEC 2017

Drawing No	Revision
10046-A-DRG-D-G200-2003-PL-RS	B

SimpsonHaugh
AND PARTNERS

MANCHESTER
Riverside, 4 Commercial St
Manchester M13 4RD
+44 (0)161 835 2345
www.simpsonhaugh.com

LONDON
5-8 Roberts Place
London EC1R 9BB
+44 (0)20 7549 4000
mail@simpsonhaugh.com




01 Level 04 plan
Section 1

This drawing is copyright
Do not scale off dimensions.
All dimensions to be checked on site by contractor.
Contractor to report any dimensional discrepancies,
errors or omissions prior to commencing on site.

NOTE:
1- All internal layouts and furnishings are shown for
indicative purposes only.
2- All landscape layouts are shown for indicative
purposes only.

Rev	Date	Description
B	03/12/2018	Amendments as agreed with GLA
A	16/02/2018	South facade amended

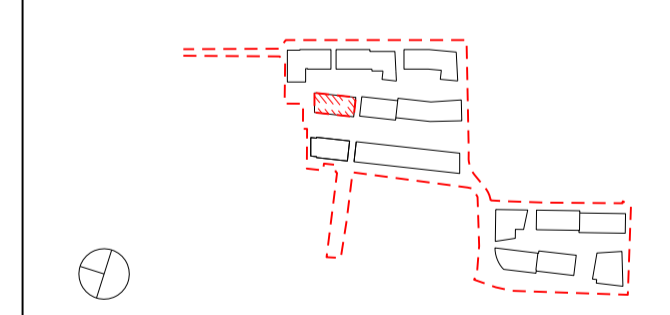

Project Title
CHARLTON RIVERSIDE - PHASE 1 - RS
Drawing Title
Building D
Plot A
Apartment Layouts
Level 04

Reason for Issue
Planning RS

Status
For approval

Job No 10046	Scale 1:100 @ A1	Date DEC 2017
------------------------	----------------------------	-------------------------


Drawing No 10046-A-DRG-D-G200-2004-PL-RS	Revision B
--	----------------------

SimpsonHaugh
AND PARTNERS

<p>MANCHESTER Riverside, 4 Commercial St Manchester M13 4RD +44 (0)161 835 2345 www.simpsonhaugh.com</p>	<p>LONDON 5-8 Roberts Place London EC1R 9BB +44 (0)20 7549 4000 mail@simpsonhaugh.com</p>
--	---


This drawing is copyright
Do not scale off dimensions.
All dimensions to be checked on site by contractor.
Contractor to report any dimensional discrepancies,
errors or omissions prior to commencing on site.

- NOTE:
- 1- All internal layouts and furnishings are shown for indicative purposes only.
 - 2- All landscape layouts are shown for indicative purposes only.

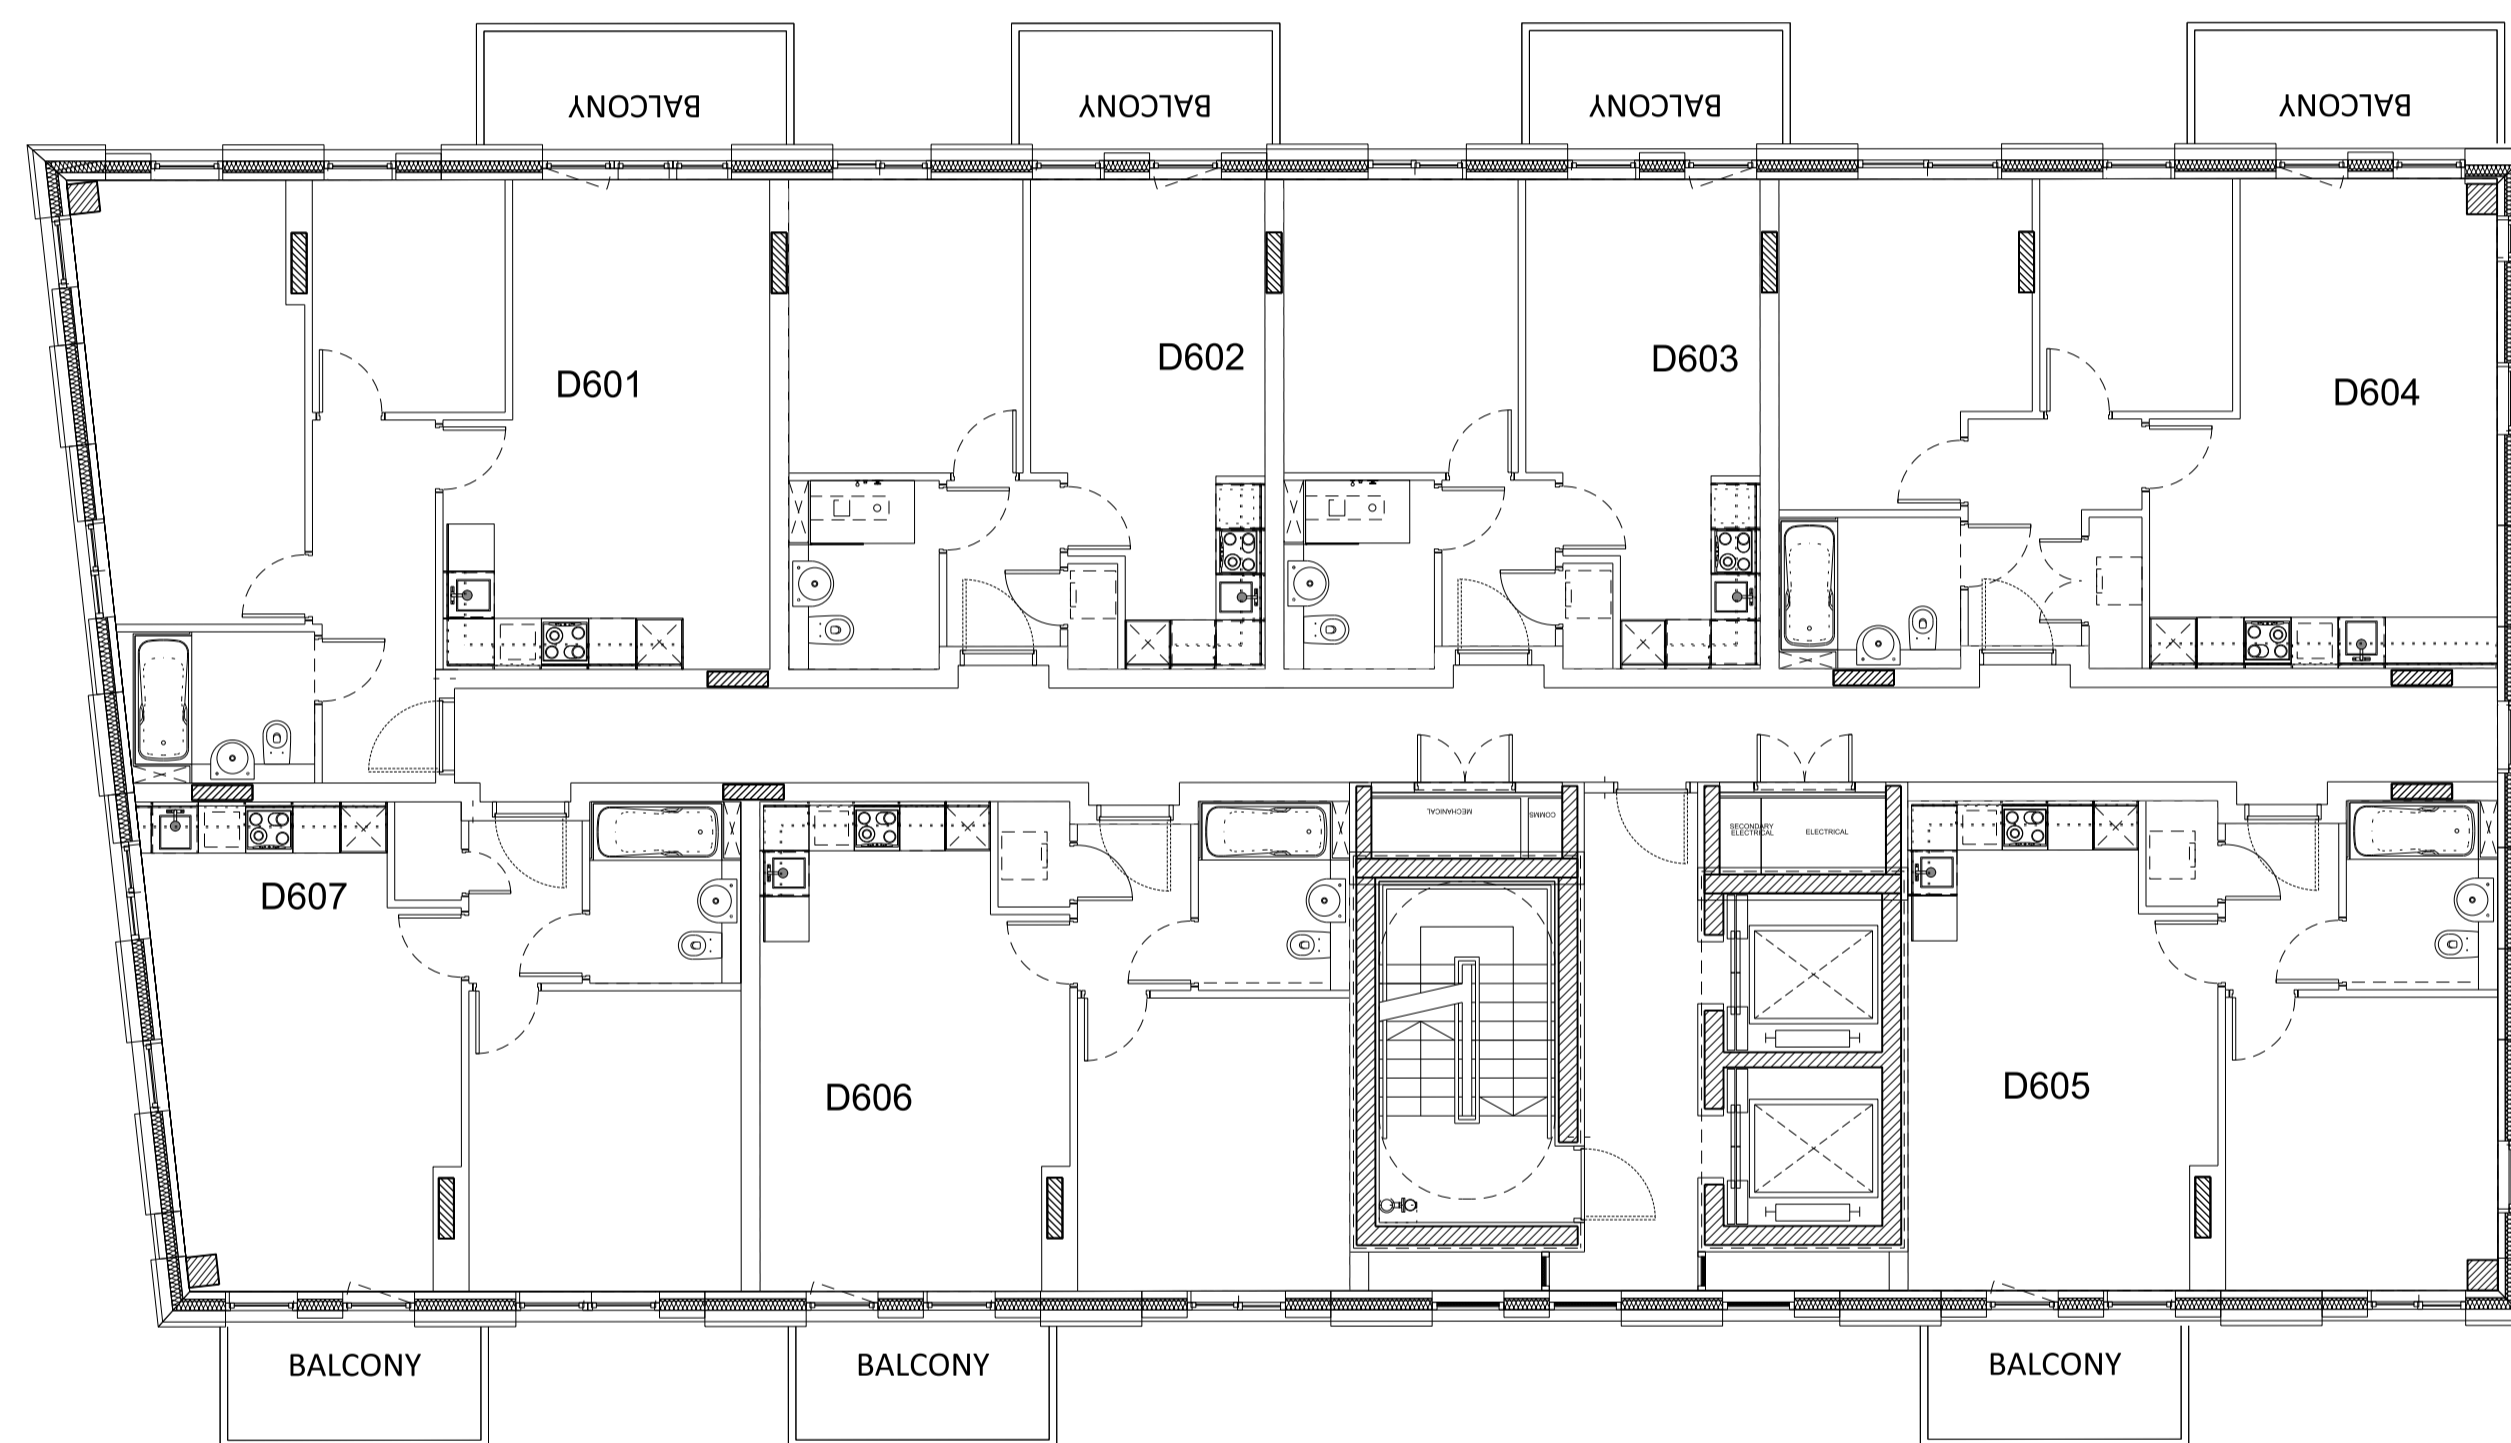

01 Level 06 plan
Section 1

Rev	Date	Description
B	03/12/2018	Amendments as agreed with GLA
A	16/02/2018	South facade amended

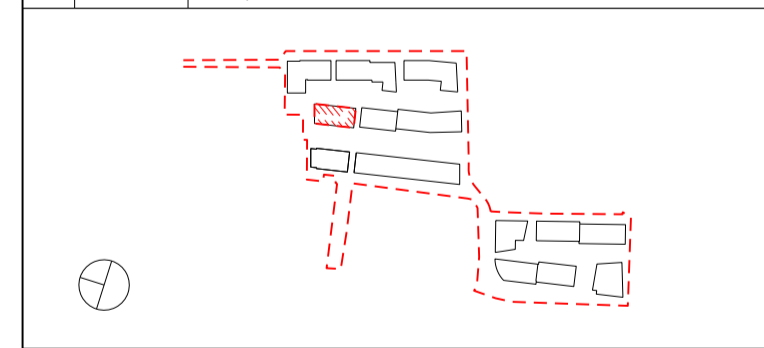

Project Title
CHARLTON RIVERSIDE - PHASE 1 - RS

Drawing Title
**Building D
Plot A
Apartment Layouts
Level 06**

Reason for Issue
Planning RS

Status
For approval

Job No	Scale	Date
10046	1:100 @ A1	DEC 2017

Drawing No	Revision
10046-A-DRG-D-G200-2006-PL-RS	B


**SimpsonHaugh
AND PARTNERS**

MANCHESTER
Riverside, 4 Commercial St
Manchester M13 4RD
+44 (0)161 835 2345
www.simpsonhaugh.com

LONDON
5-8 Roberts Place
London EC1R 9BB
+44 (0)20 7549 4000
mail@simpsonhaugh.com


This drawing is copyright
Do not scale off dimensions.
All dimensions to be checked on site by contractor.
Contractor to report any dimensional discrepancies,
errors or omissions prior to commencing on site.

- NOTE:
- 1- All internal layouts and furnishings are shown for indicative purposes only.
 - 2- All landscape layouts are shown for indicative purposes only.

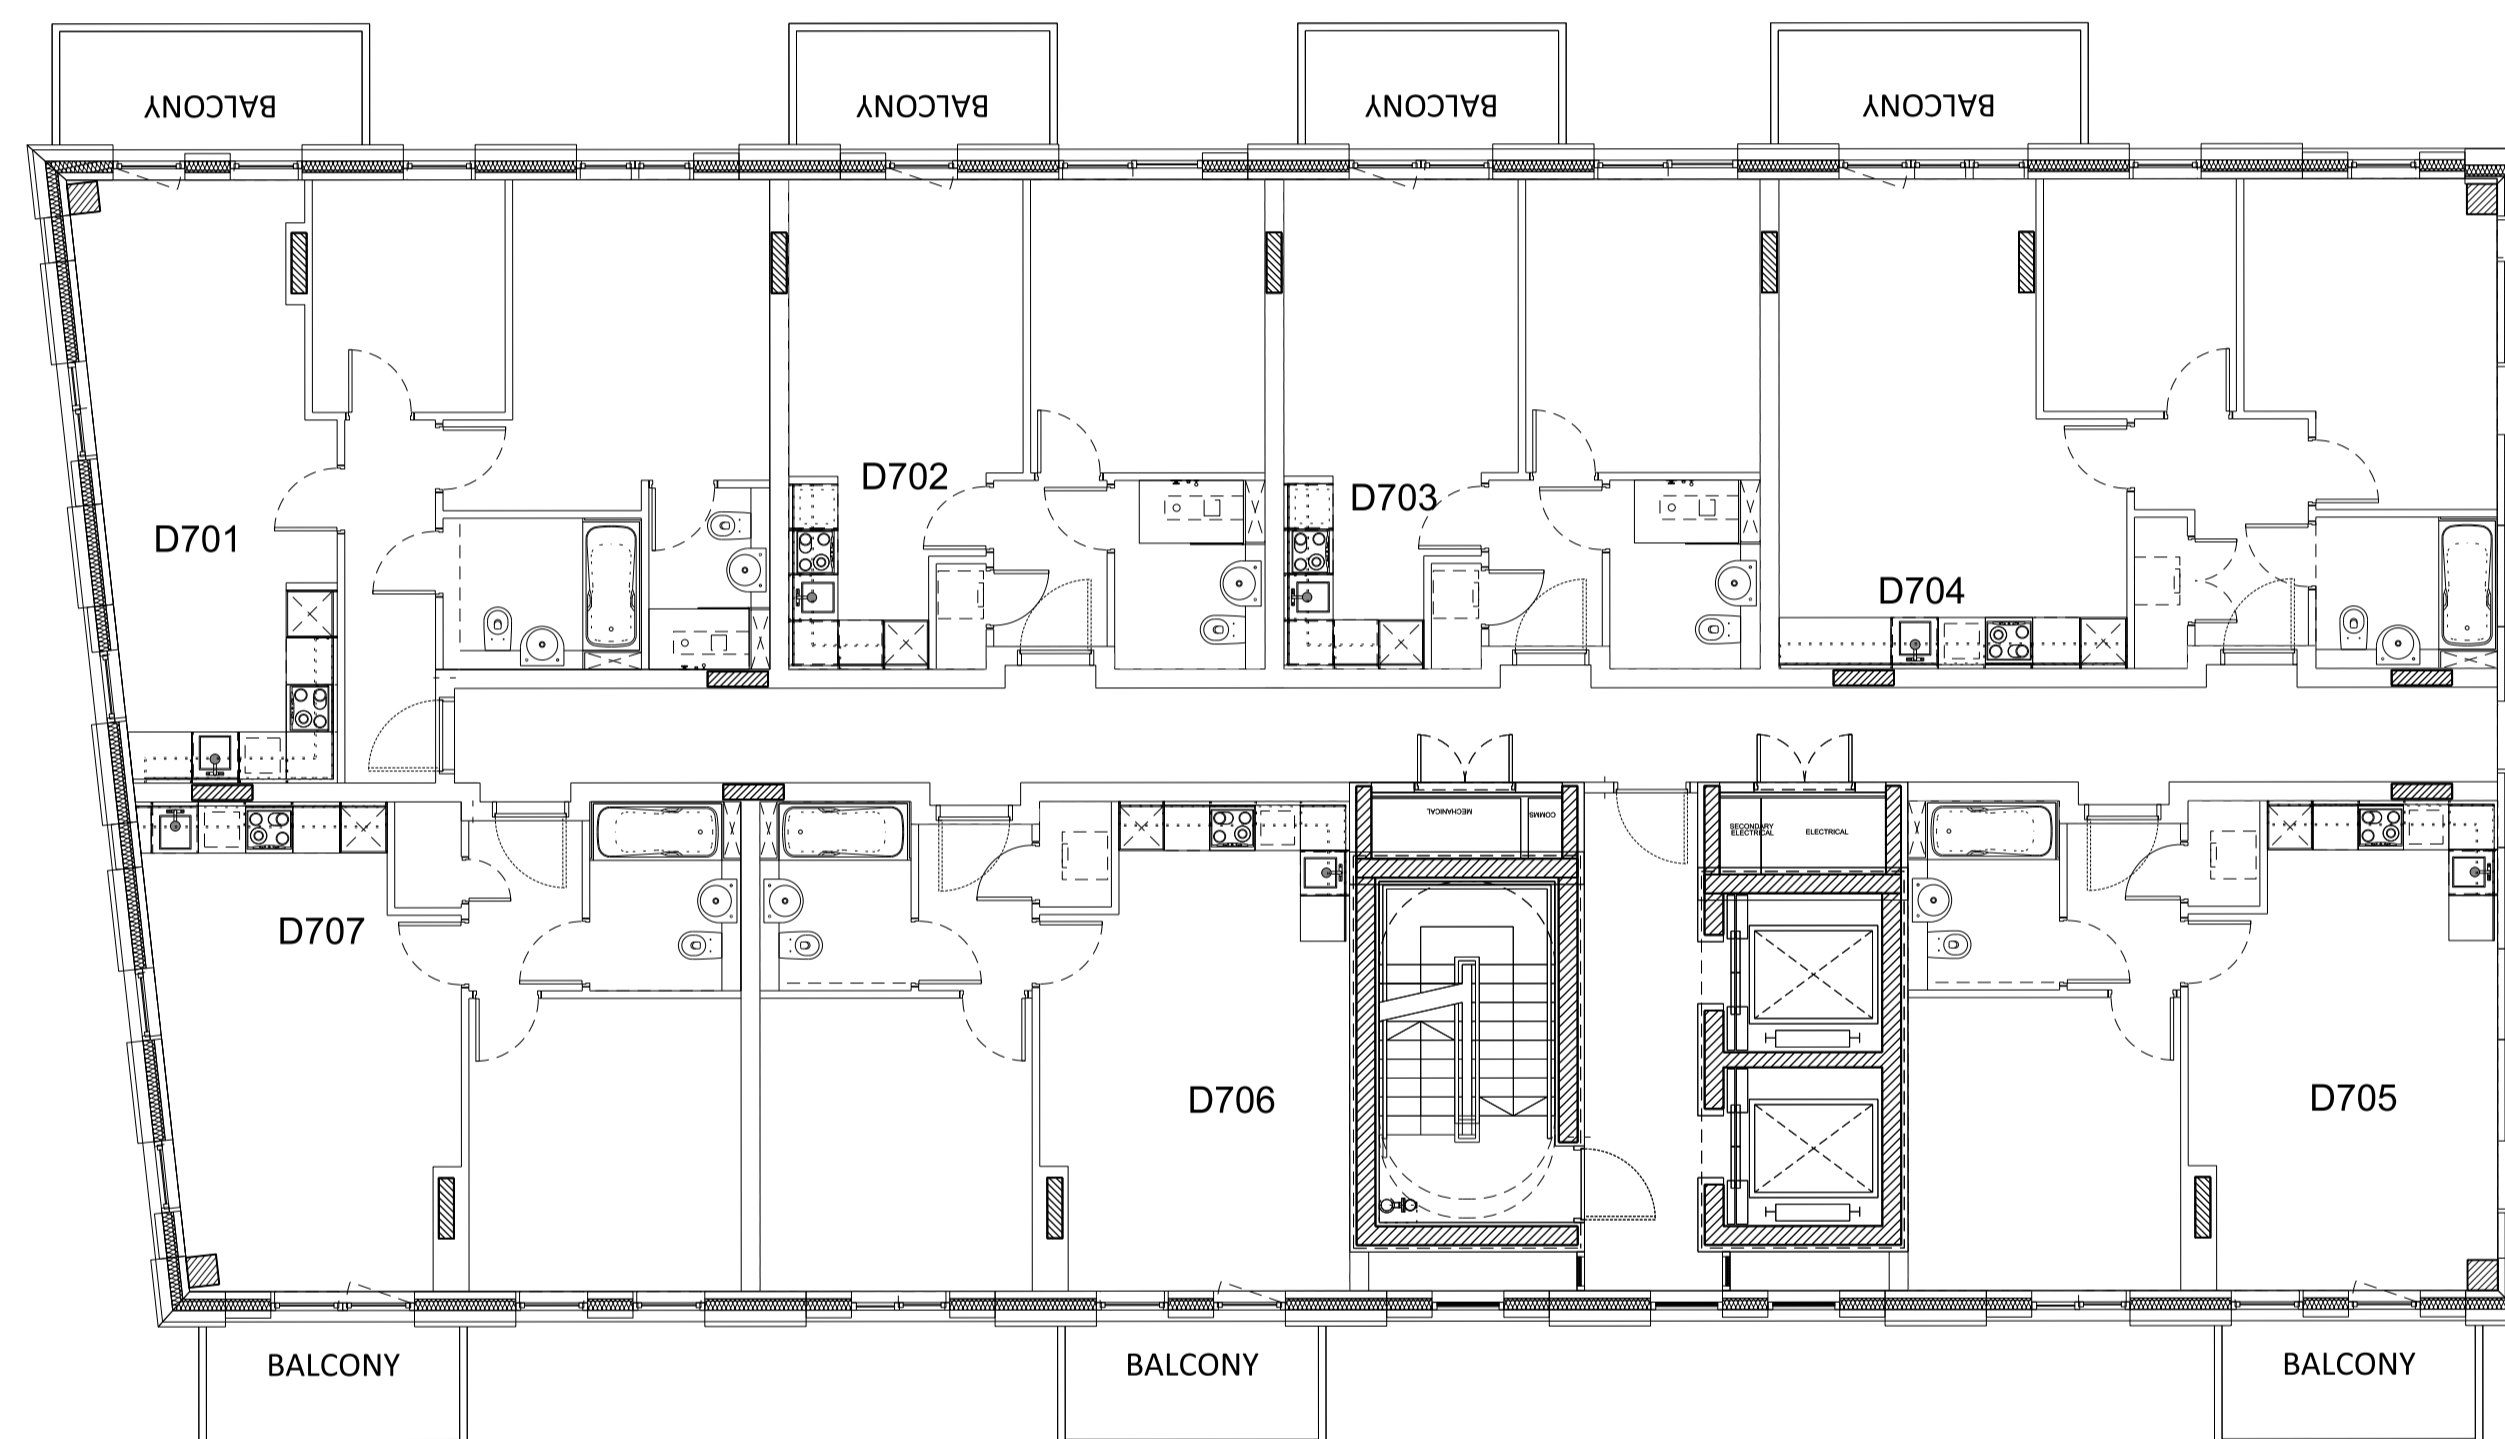

01 Level 07 plan
Section 1

Rev	Date	Description
A	03/12/2018	Amendments as agreed with GLA

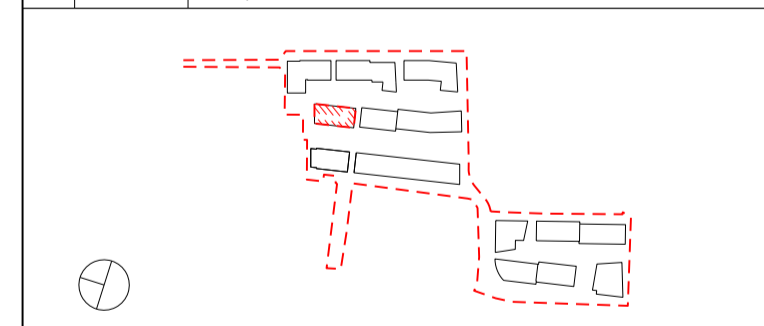

Project Title
CHARLTON RIVERSIDE - PHASE 1 - RS

Drawing Title
Building D
Plot A
Apartment Layouts
Level 07

Reason for Issue
Planning RS

Status
For approval

Job No	Scale	Date
10046	1:100 @ A1	DEC 2017

Drawing No	Revision
10046-A-DRG-D-G200-2007-PL-RS	A

SimpsonHaugh
AND PARTNERS

MANCHESTER
Riverside, 4 Commercial St
Manchester M13 4RD
+44 (0)161 835 2345
www.simpsonhaugh.com

LONDON
5-8 Roberts Place
London EC1R 9BB
+44 (0)20 7549 4000
mail@simpsonhaugh.com


This drawing is copyright
Do not scale off dimensions.
All dimensions to be checked on site by contractor.
Contractor to report any dimensional discrepancies,
errors or omissions prior to commencing on site.

- NOTE:
- 1- All internal layouts and furnishings are shown for indicative purposes only.
 - 2- All landscape layouts are shown for indicative purposes only.



01 Level 07 plan
Section 1

Rev	Date	Description
A	03/12/2018	Amendments as agreed with GLA

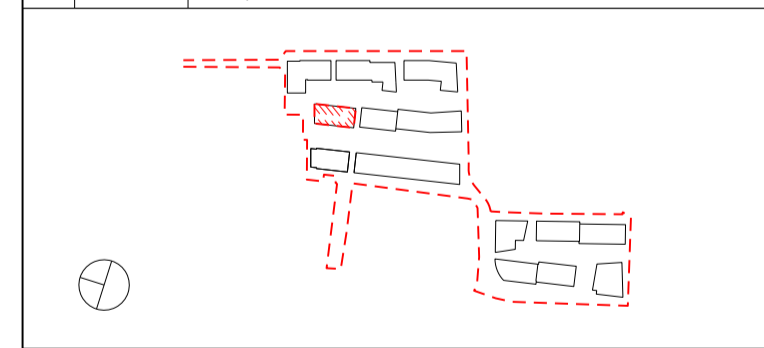

Project Title
CHARLTON RIVERSIDE - PHASE 1 - RS

Drawing Title
Building D

Plot A

Apartment Layouts

Level 08

Reason for Issue
Planning RS

Status
For approval


Job No	Scale	Date
10046	1:100 @ A1	DEC 2017

Drawing No	Revision
10046-A-DRG-D-G200-2008-PL-RS	A

SimpsonHaugh
AND PARTNERS

MANCHESTER
Riverside, 4 Commercial St
Manchester M13 4RD
+44 (0)161 835 2345
www.simpsonhaugh.com


LONDON
5-8 Roberts Place
London EC1R 9BB
+44 (0)20 7549 4000
mail@simpsonhaugh.com

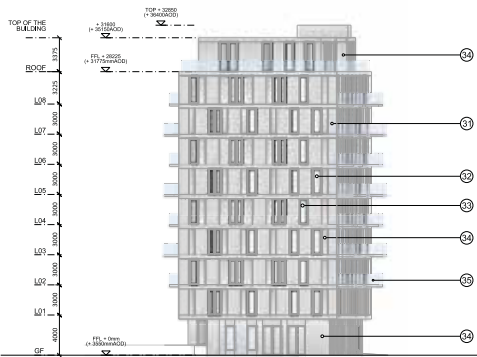

01 North Elevation
Building D



02 East Elevation
Building D

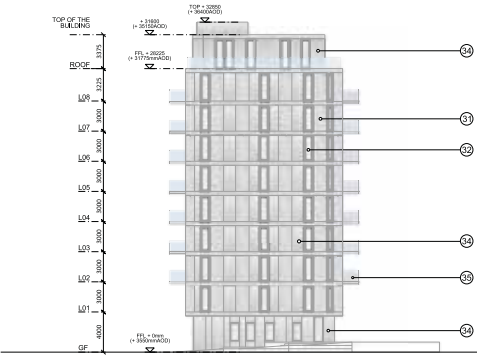

03 South Elevation
Building D




04 West Elevation
Building D


This drawing is copyright
Do not scale off dimensions.
All dimensions to be checked on site by contractor.
Contractor to report any dimensional discrepancies,
errors or omissions prior to commencing on site.

NOTE:
1- All internal layouts and furnishings are shown for
indicative purposes only.
2- All landscape layouts are shown for indicative
purposes only.

- Legend:**
- 01 Brick
 - 02 Double glazed unit
 - 03 Double glazed unit with operable window
 - 04 GRC
 - 05 Glass balustrade

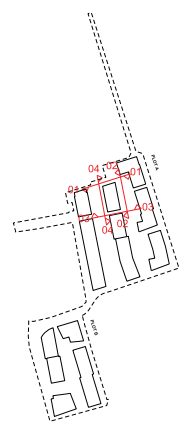

Rev	Date	Description
B	03/12/2018	Amendments as agreed with GLA
A	16/02/2018	South facade amended

 

Project Title:
CHARLTON RIVERSIDE - PHASE 1 - RS
Drawing Title:
**Building D
Plot A
Facade Elevation**

Reason for Issue			
Planning RS			
For approval			
10046	Scale	1:250 @ A1	Dec 2017
10046-A-DRG-D-G200-4000-PL-RS	Drawn by		Rev
			B

**SimpsonHaugh
AND PARTNERS**

MANCHESTER
SimpsonHaugh Commercial Ltd
Manchester M15 4RG
+44 (0)161 531 2345
www.simpsonhaugh.com

LONDON
2nd Floor, 150
Leadenhall Street, EC3A 3RN
+44 (0)20 7491 4000
mail@simpsonhaugh.com