


This drawing is copyright
Do not scale off dimensions.
All dimensions to be checked on site by contractor.
Contractor to report any dimensional discrepancies,
errors or omissions prior to commencing on site.

NOTE:
1- All internal layouts and furnishings are shown for
indicative purposes only.
2- All landscape layouts are shown for indicative
purposes only.



- Apartment 4 Bed
- Apartment 3 Bed
- Apartment 2 Bed
- Apartment 1 Bed
- Studio
- Townhouse 3 Bed
- Townhouse 2 Bed
- Duplex 4 Bed
- Duplex 3 Bed
- Duplex 2 Bed
- Community
- Bins
- Work Space
- Cycle Store

Rev	Date	Description
D	03/12/2018	Amendments as agreed with GLA
C	29/03/2018	Layouts amended
B	16/03/2018	Layouts amended
A	08/03/2018	Level 00 layout amended

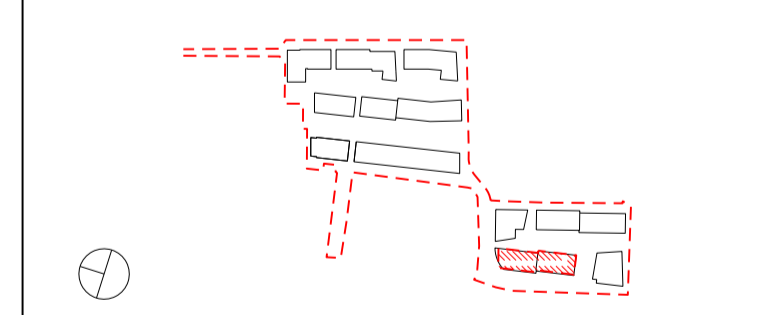

Project Title
CHARLTON RIVERSIDE - PHASE 1 - RS
Drawing Title
Buildings M+N
Plot B
Unit Matrix

Reason for Issue
Planning

Status
For approval


Job No 10046	Scale 1/400 @A1	Date DEC2017
------------------------	---------------------------	------------------------

Drawing No 10046-A-DRG-MN-F900-2000-PL-RS	Revision D
---	----------------------


SimpsonHaugh
AND PARTNERS

MANCHESTER
Riverside, 4 Commercial St
Manchester M15 4RD
+44 (0)161 835 2345
www.simpsonhaugh.com

LONDON
5-8 Roberts Place
London EC1R 9BB
+44 (0)20 7549 4000
mail@simpsonhaugh.com

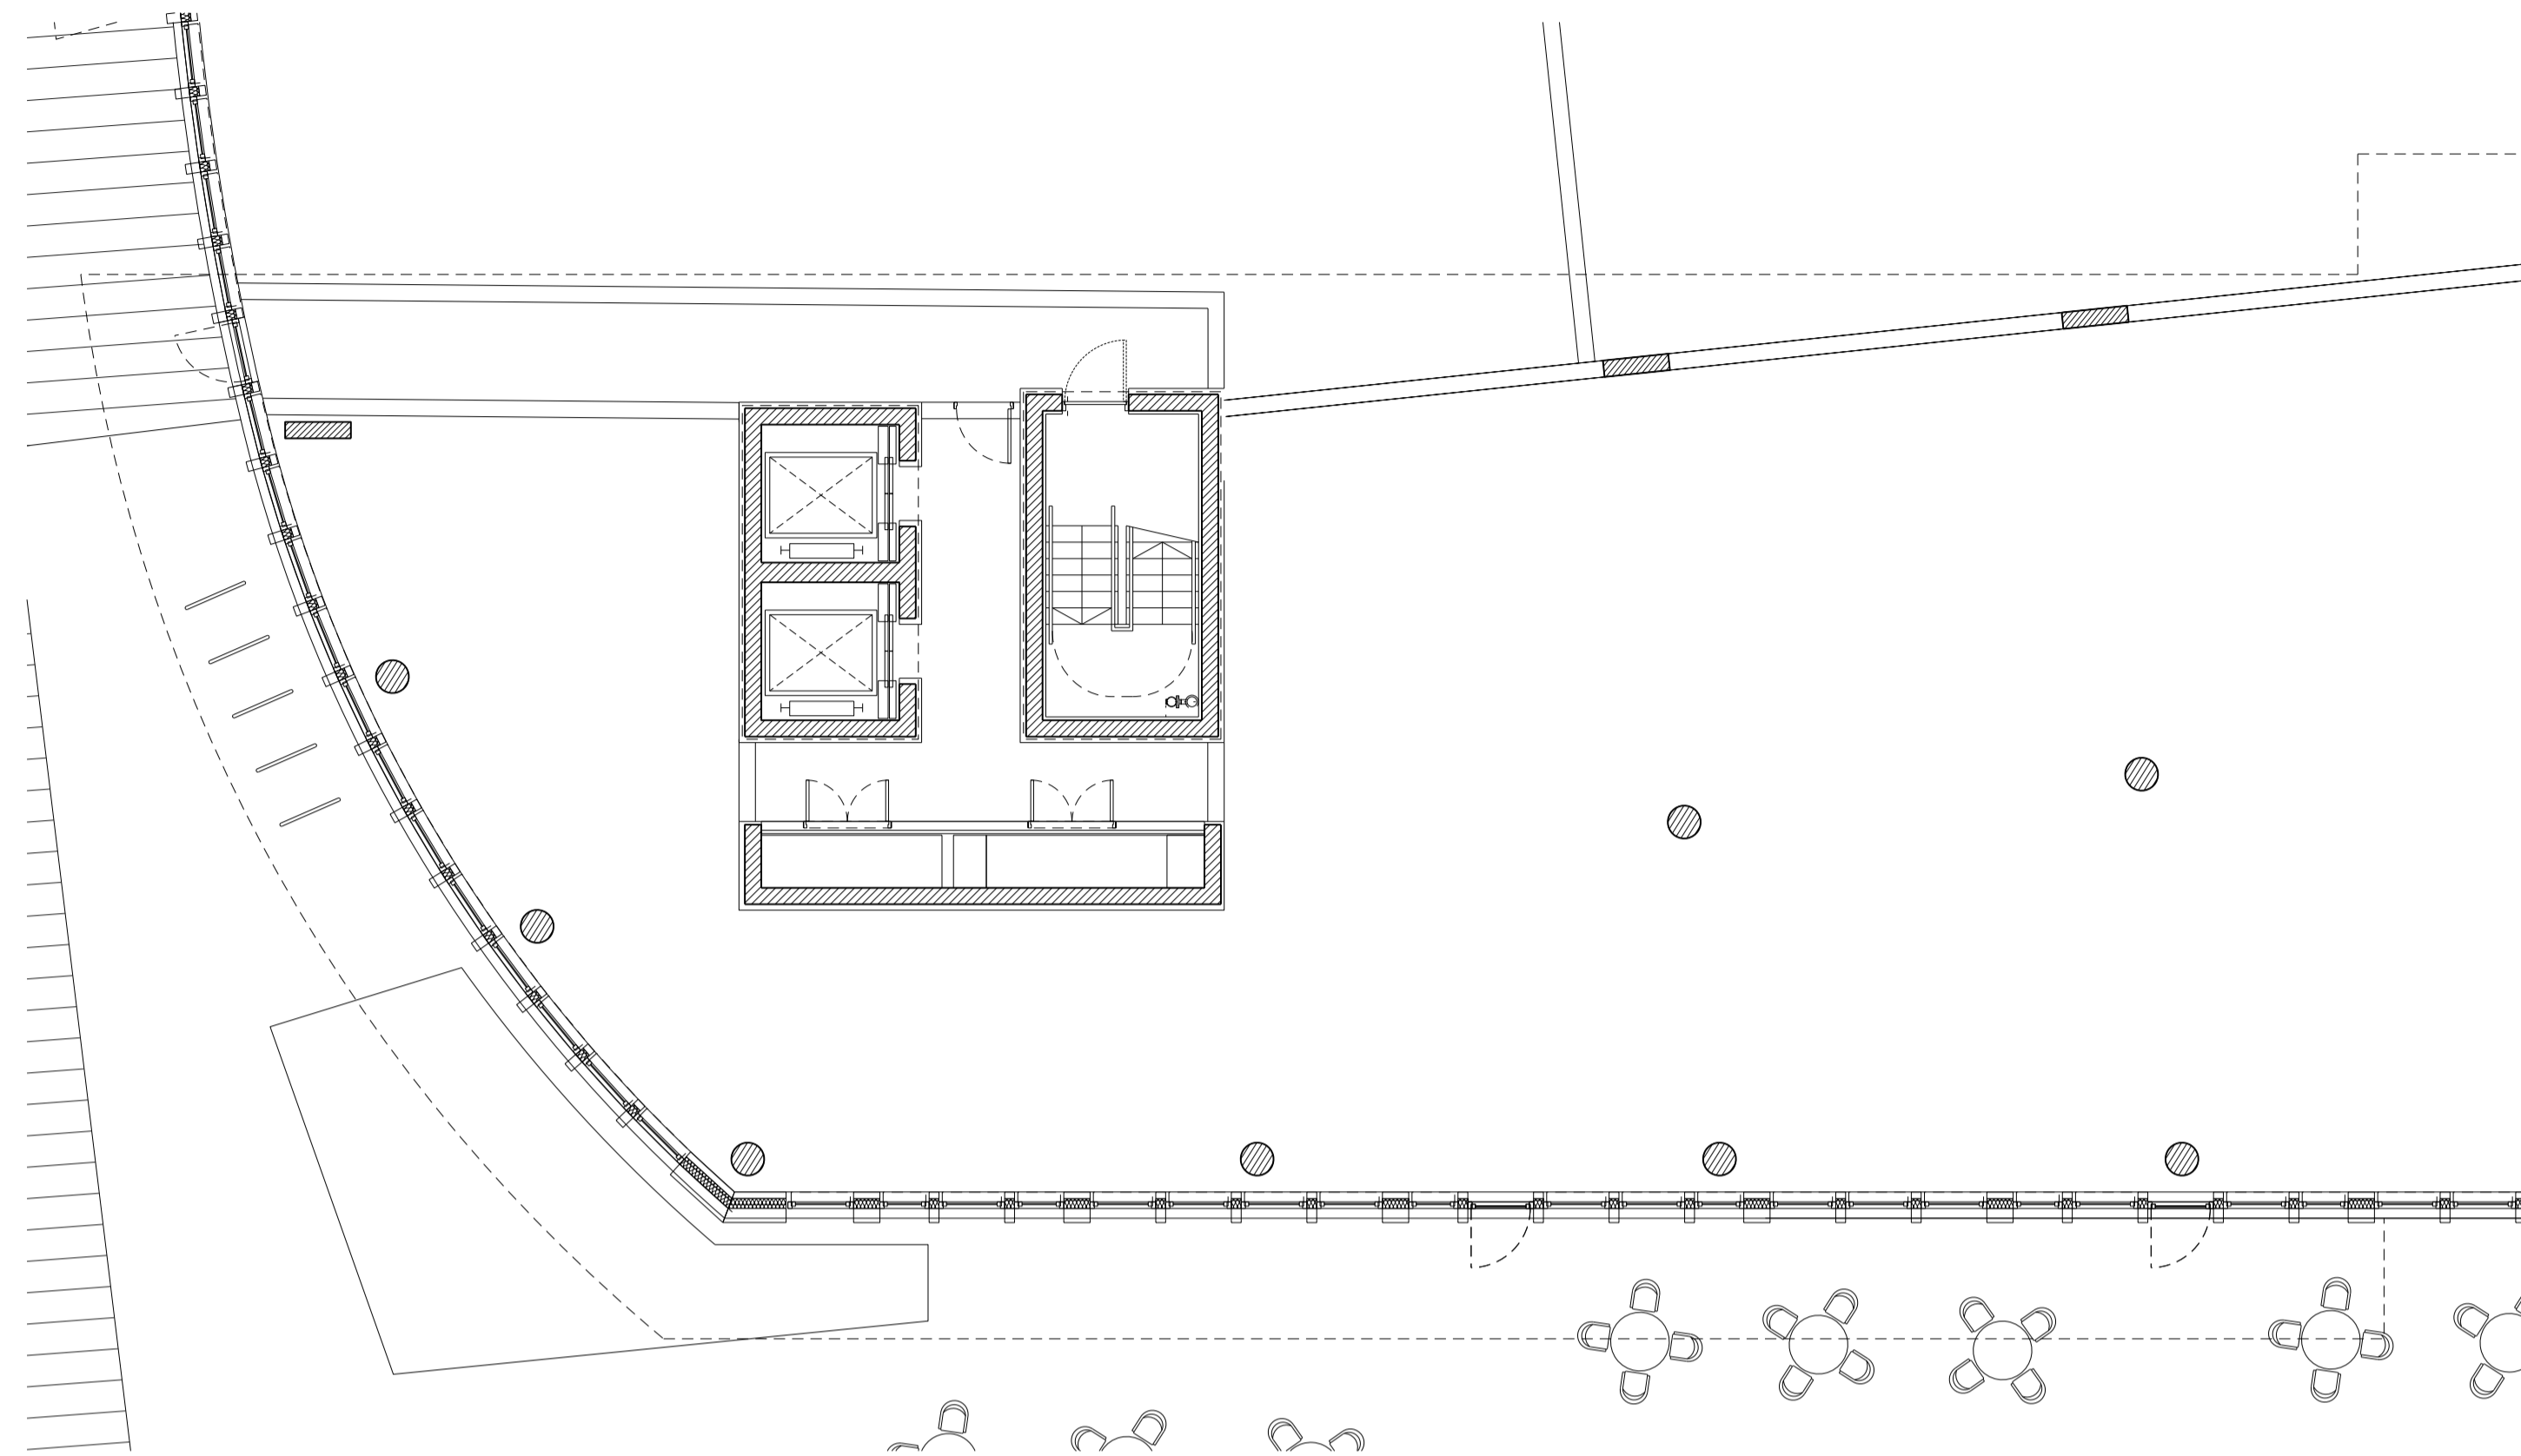


01 Level 00 Plan
Plan section 1

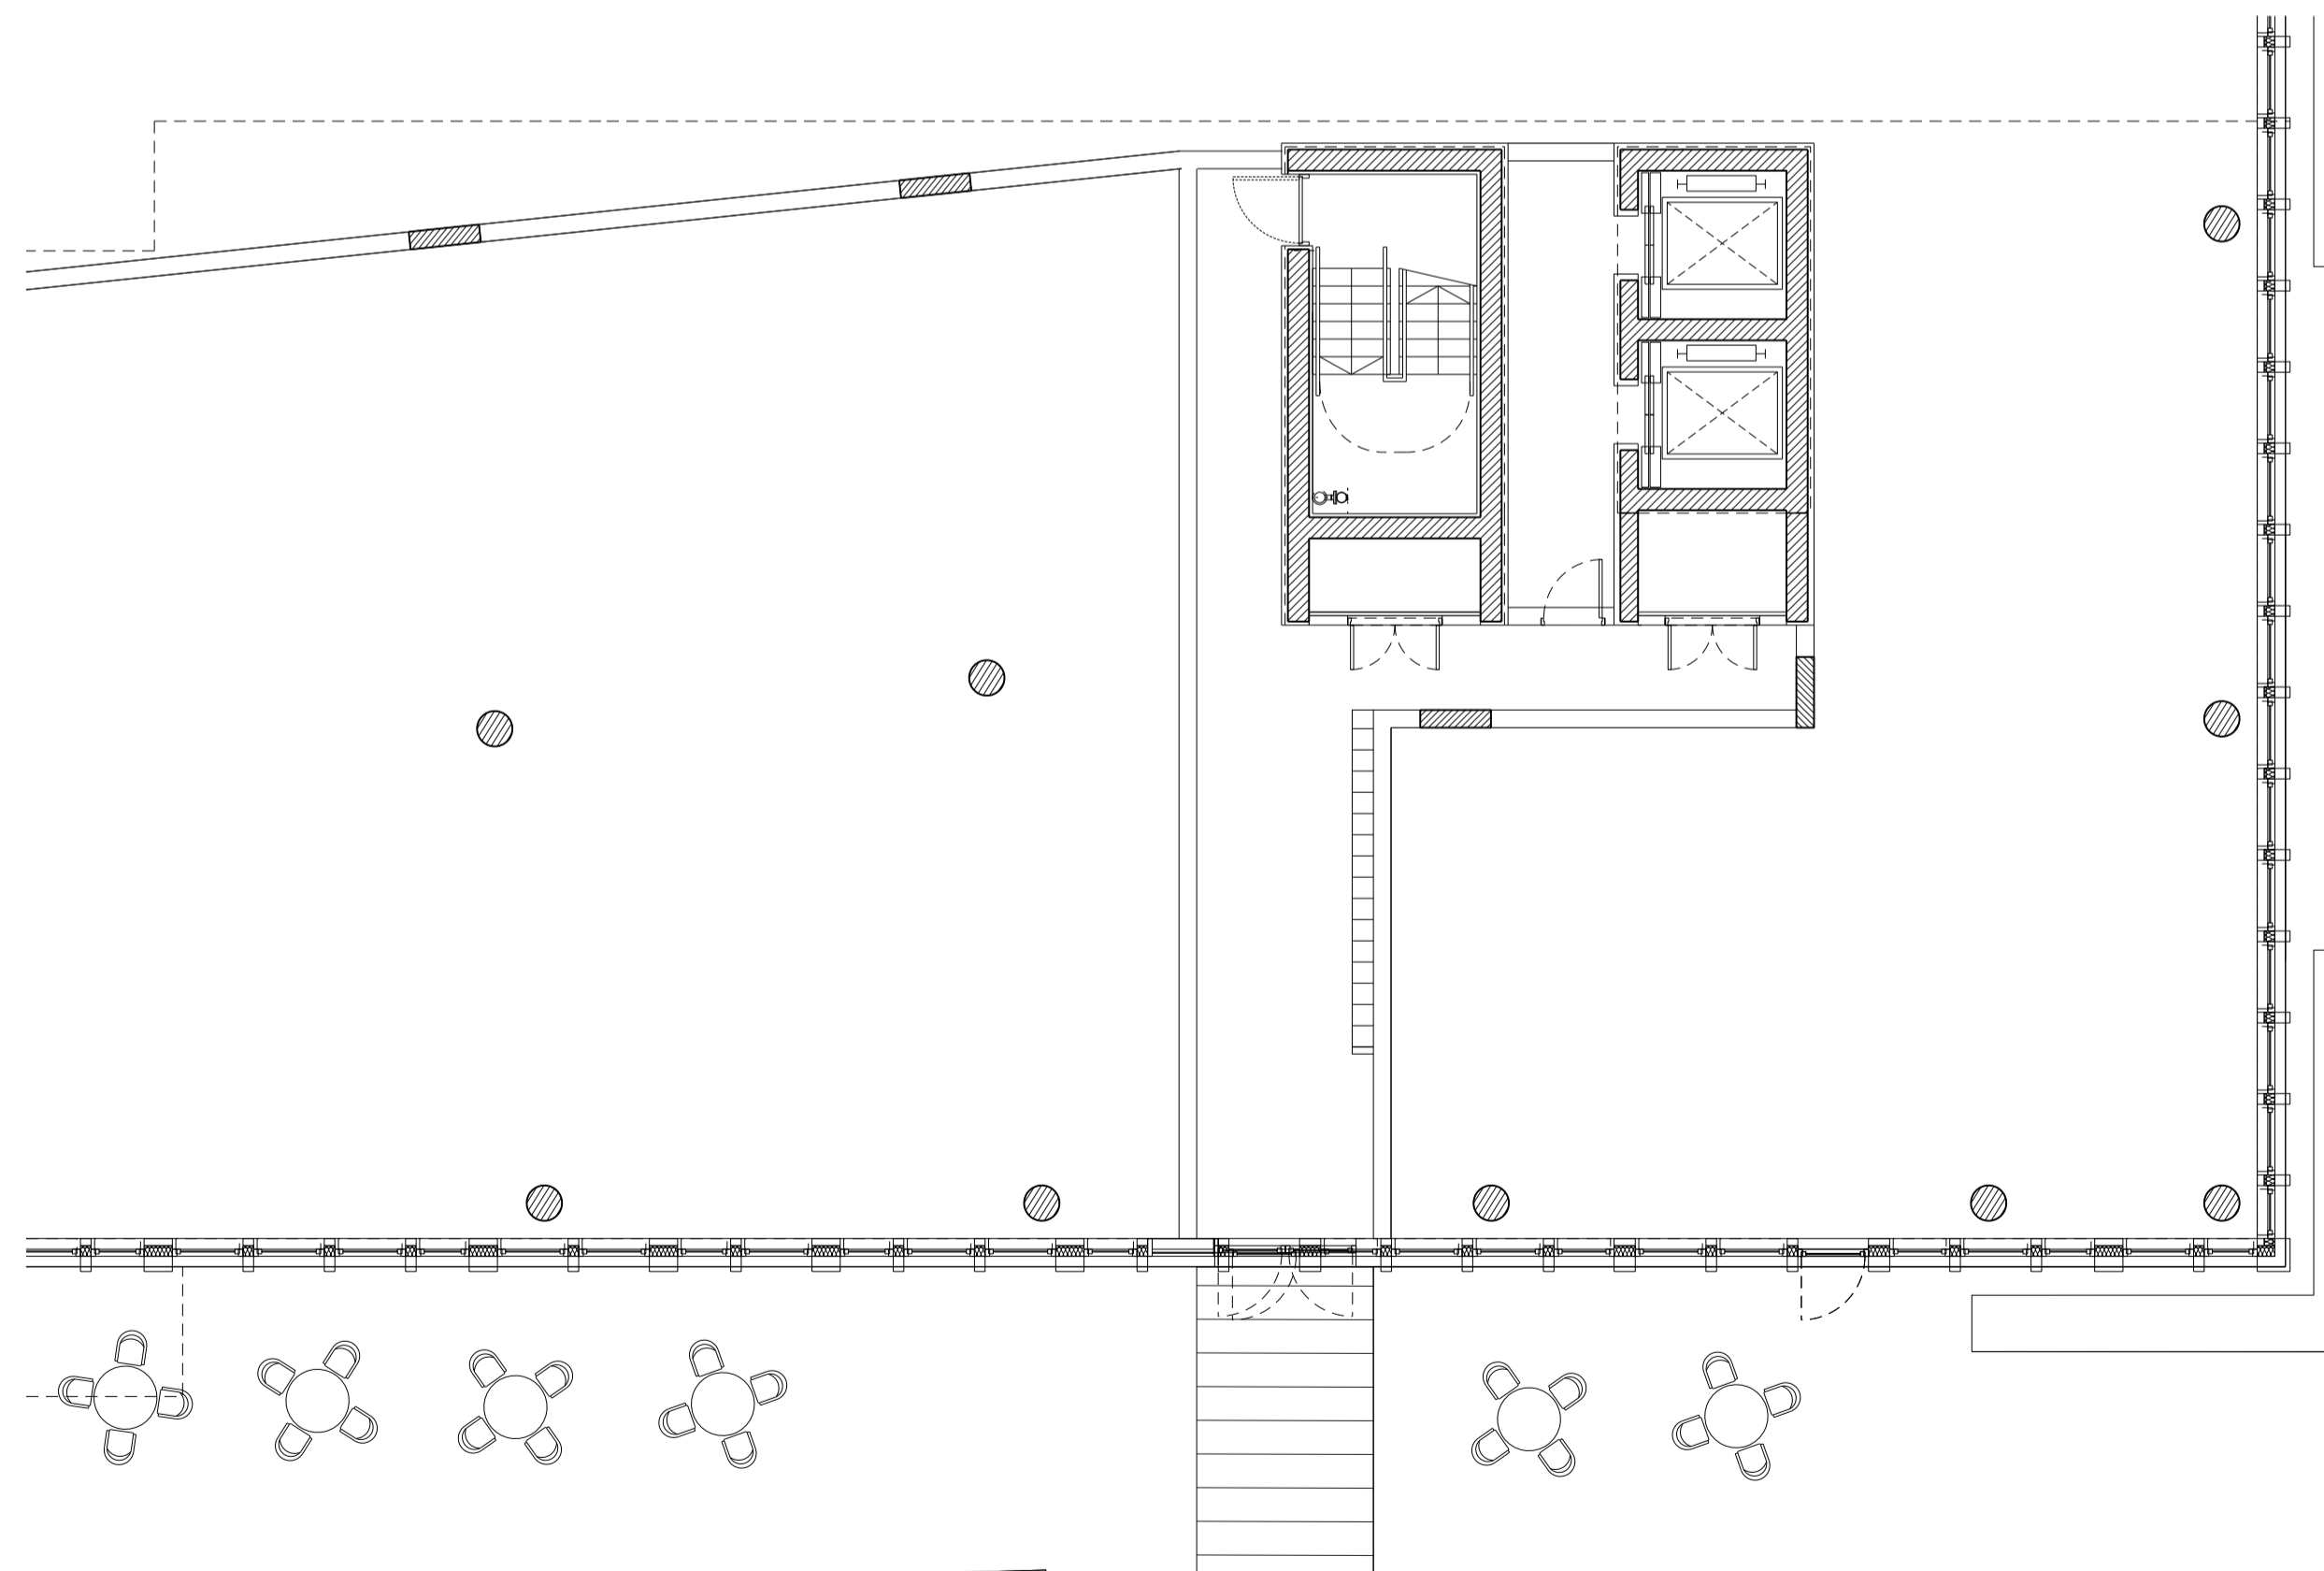


02 Level 00 Plan
Plan section 2

This drawing is copyright
Do not scale off dimensions.
All dimensions to be checked on site by contractor.
Contractor to report any dimensional discrepancies,
errors or omissions prior to commencing on site.

- NOTE:
- 1- All internal layouts and furnishings are shown for indicative purposes only.
 - 2- All landscape layouts are shown for indicative purposes only.

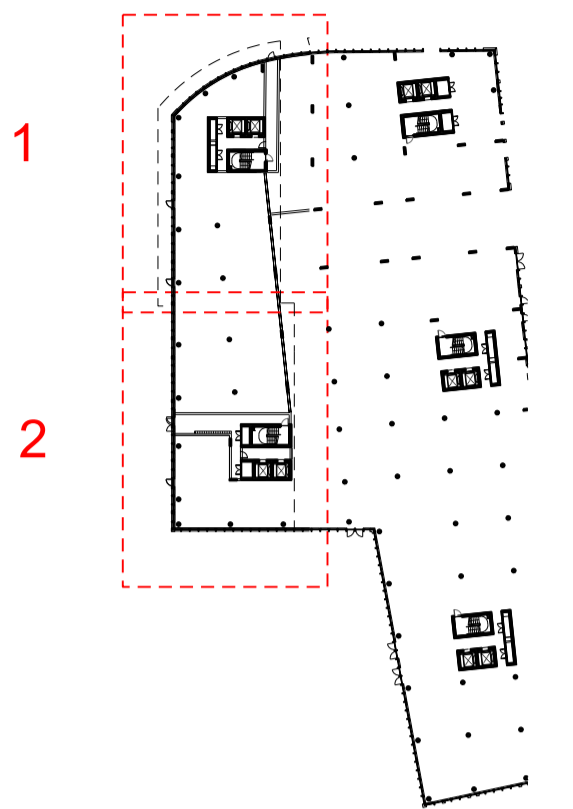

Rev	Date	Description
C	03/12/2018	Amendments as agreed with GLA
B	29/03/2018	Layout amended
A	08/03/2018	Layout, facade and structure amended

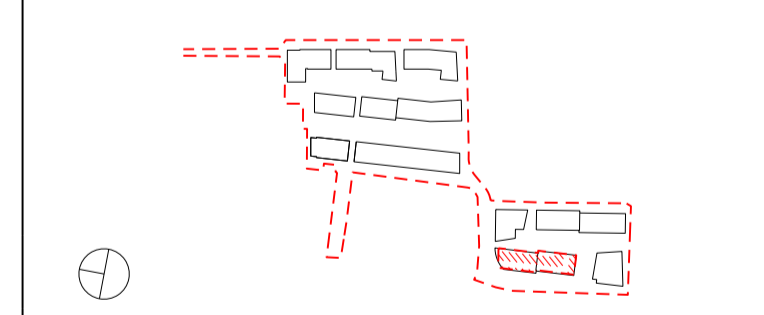

Project Title
CHARLTON RIVERSIDE - PHASE 1 - RS
Drawing Title
Building MN
Plot B
Apartment Layouts
Level 00

Reason for Issue
Planning RS

Status
For approval


Job No 10046	Scale 1:100 @ A1	Date DEC 2017
------------------------	----------------------------	-------------------------

Drawing No
10046-A-DRG-MN-G200-2000-PL-RS


SimpsonHaugh
AND PARTNERS

MANCHESTER
Riverside, 4 Commercial St
Manchester M15 4BQ
+44 (0)161 835 2345
www.simpsonhaugh.com

LONDON
5-8 Roberts Place
London EC1R 9BB
+44 (0)20 7549 4000
mail@simpsonhaugh.com

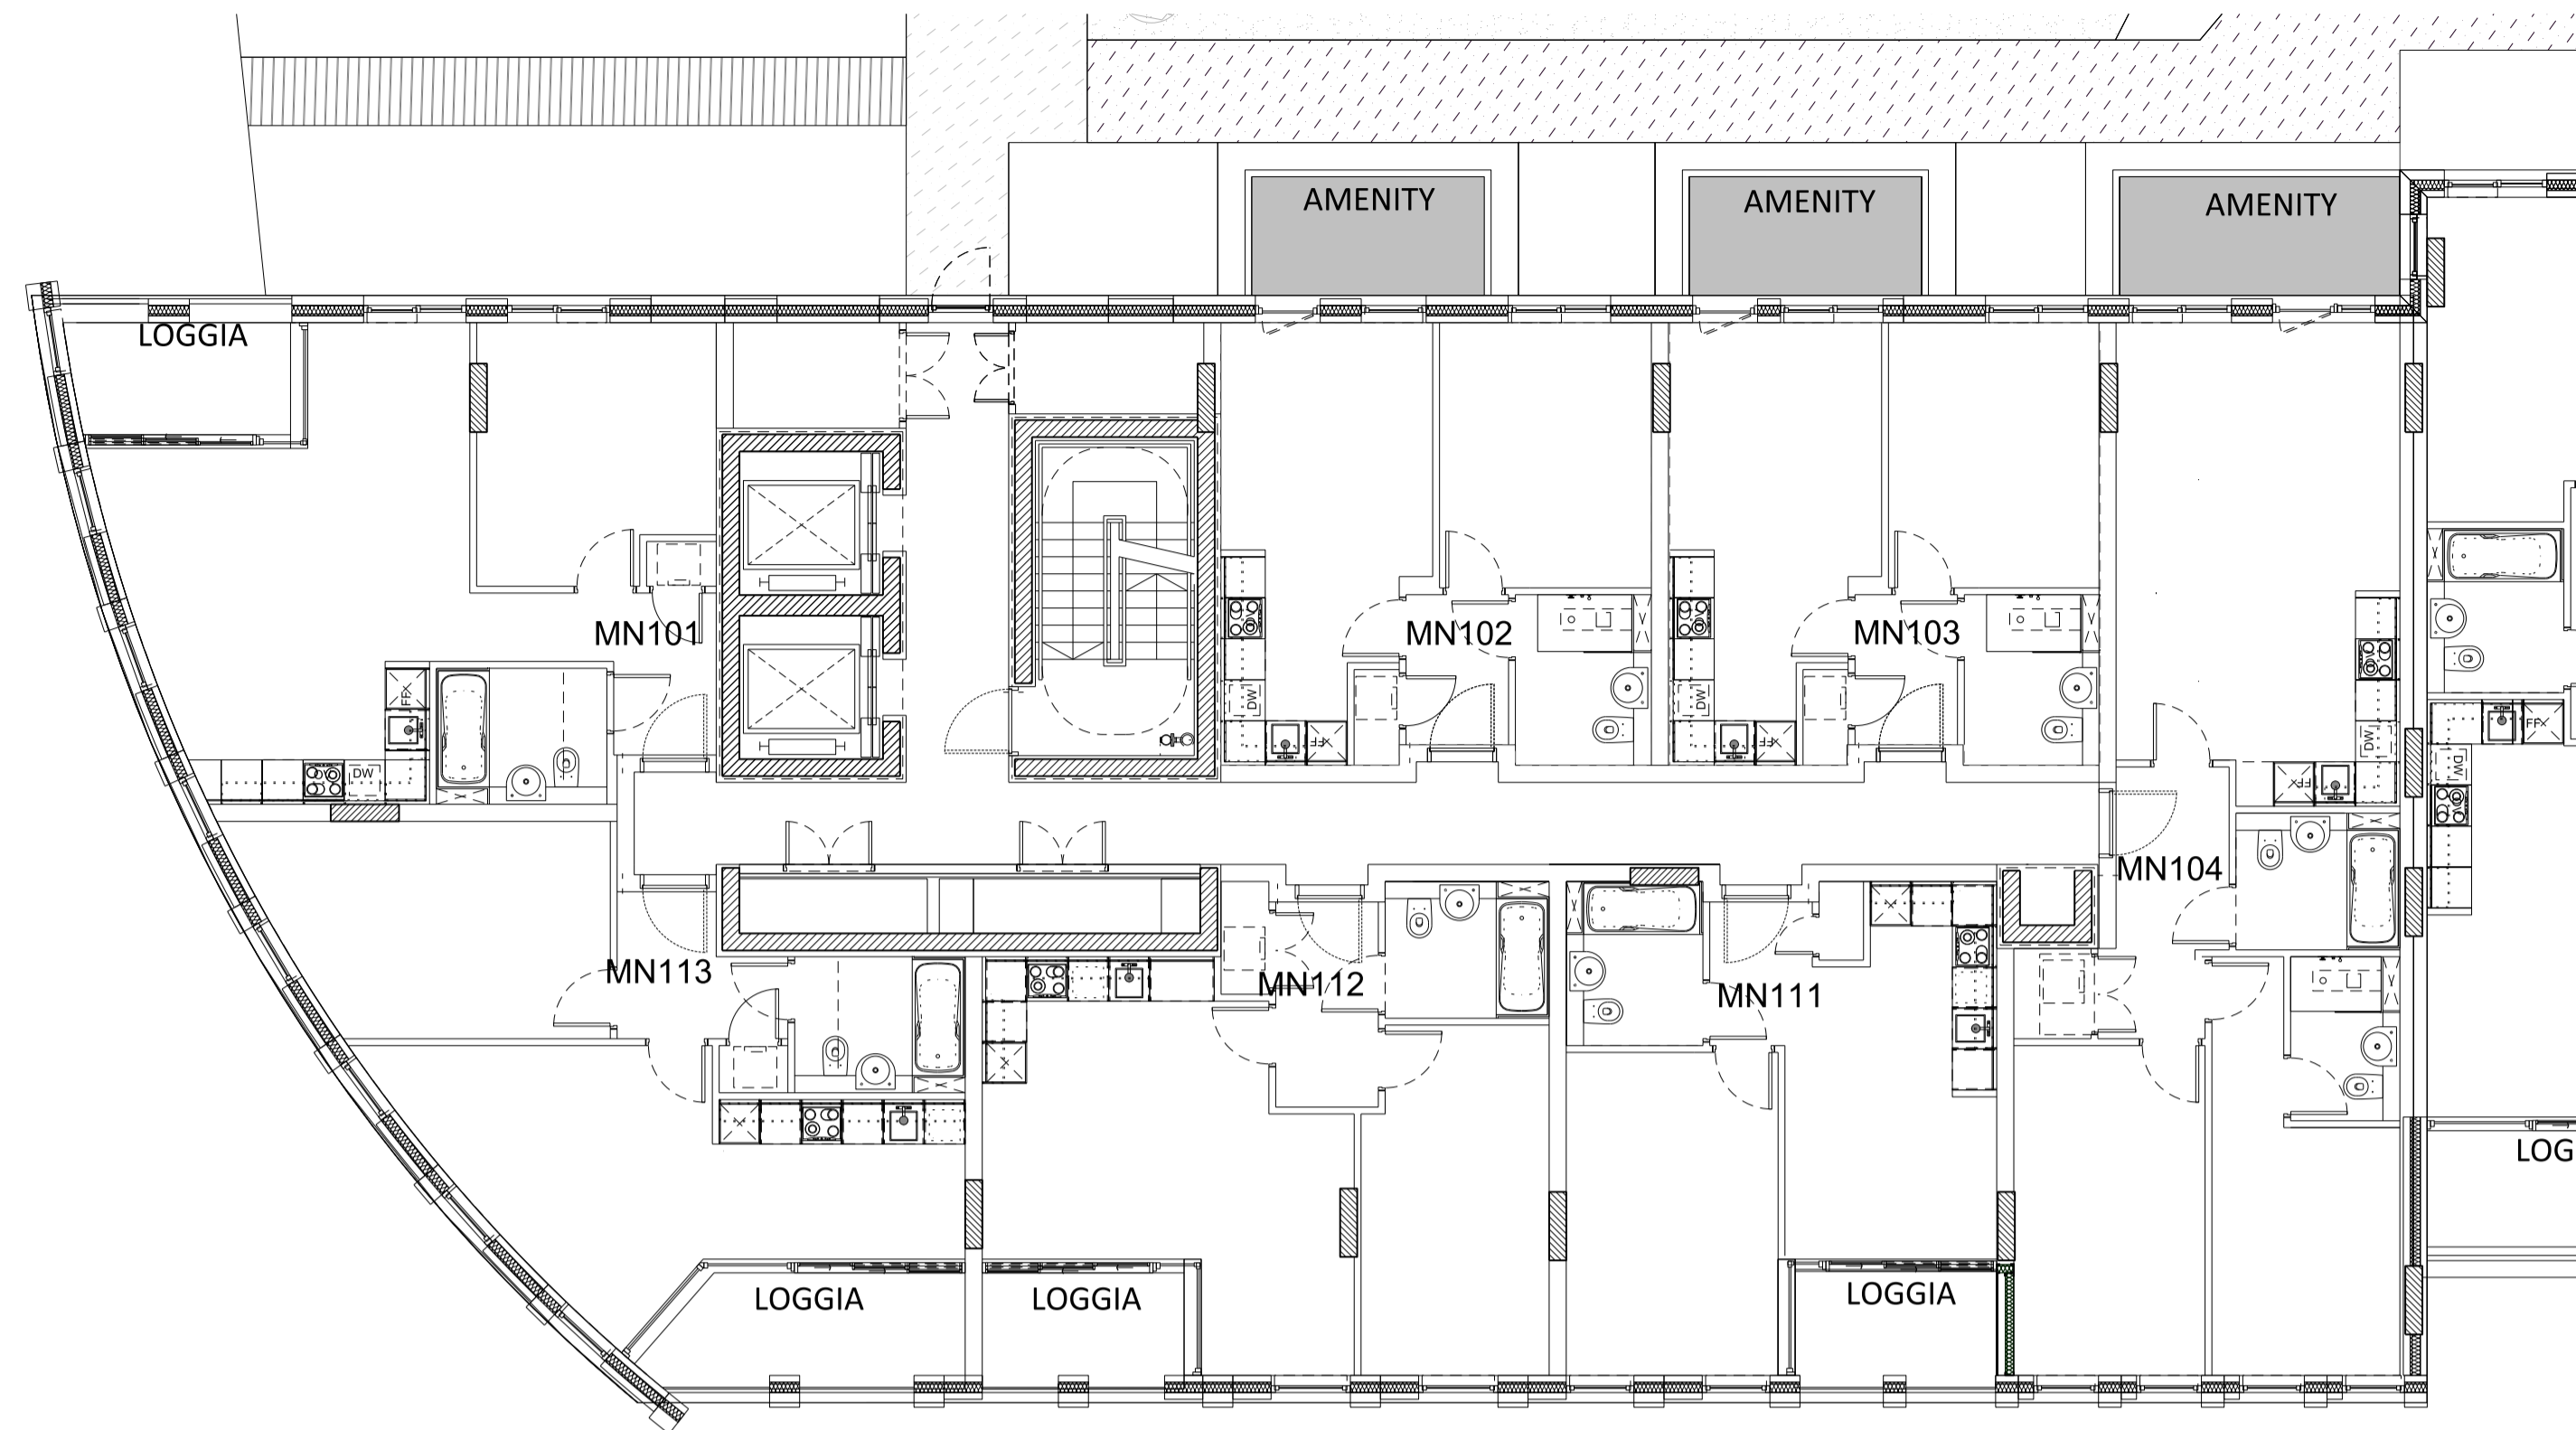


01 Level 01 Plan
Plan section 1

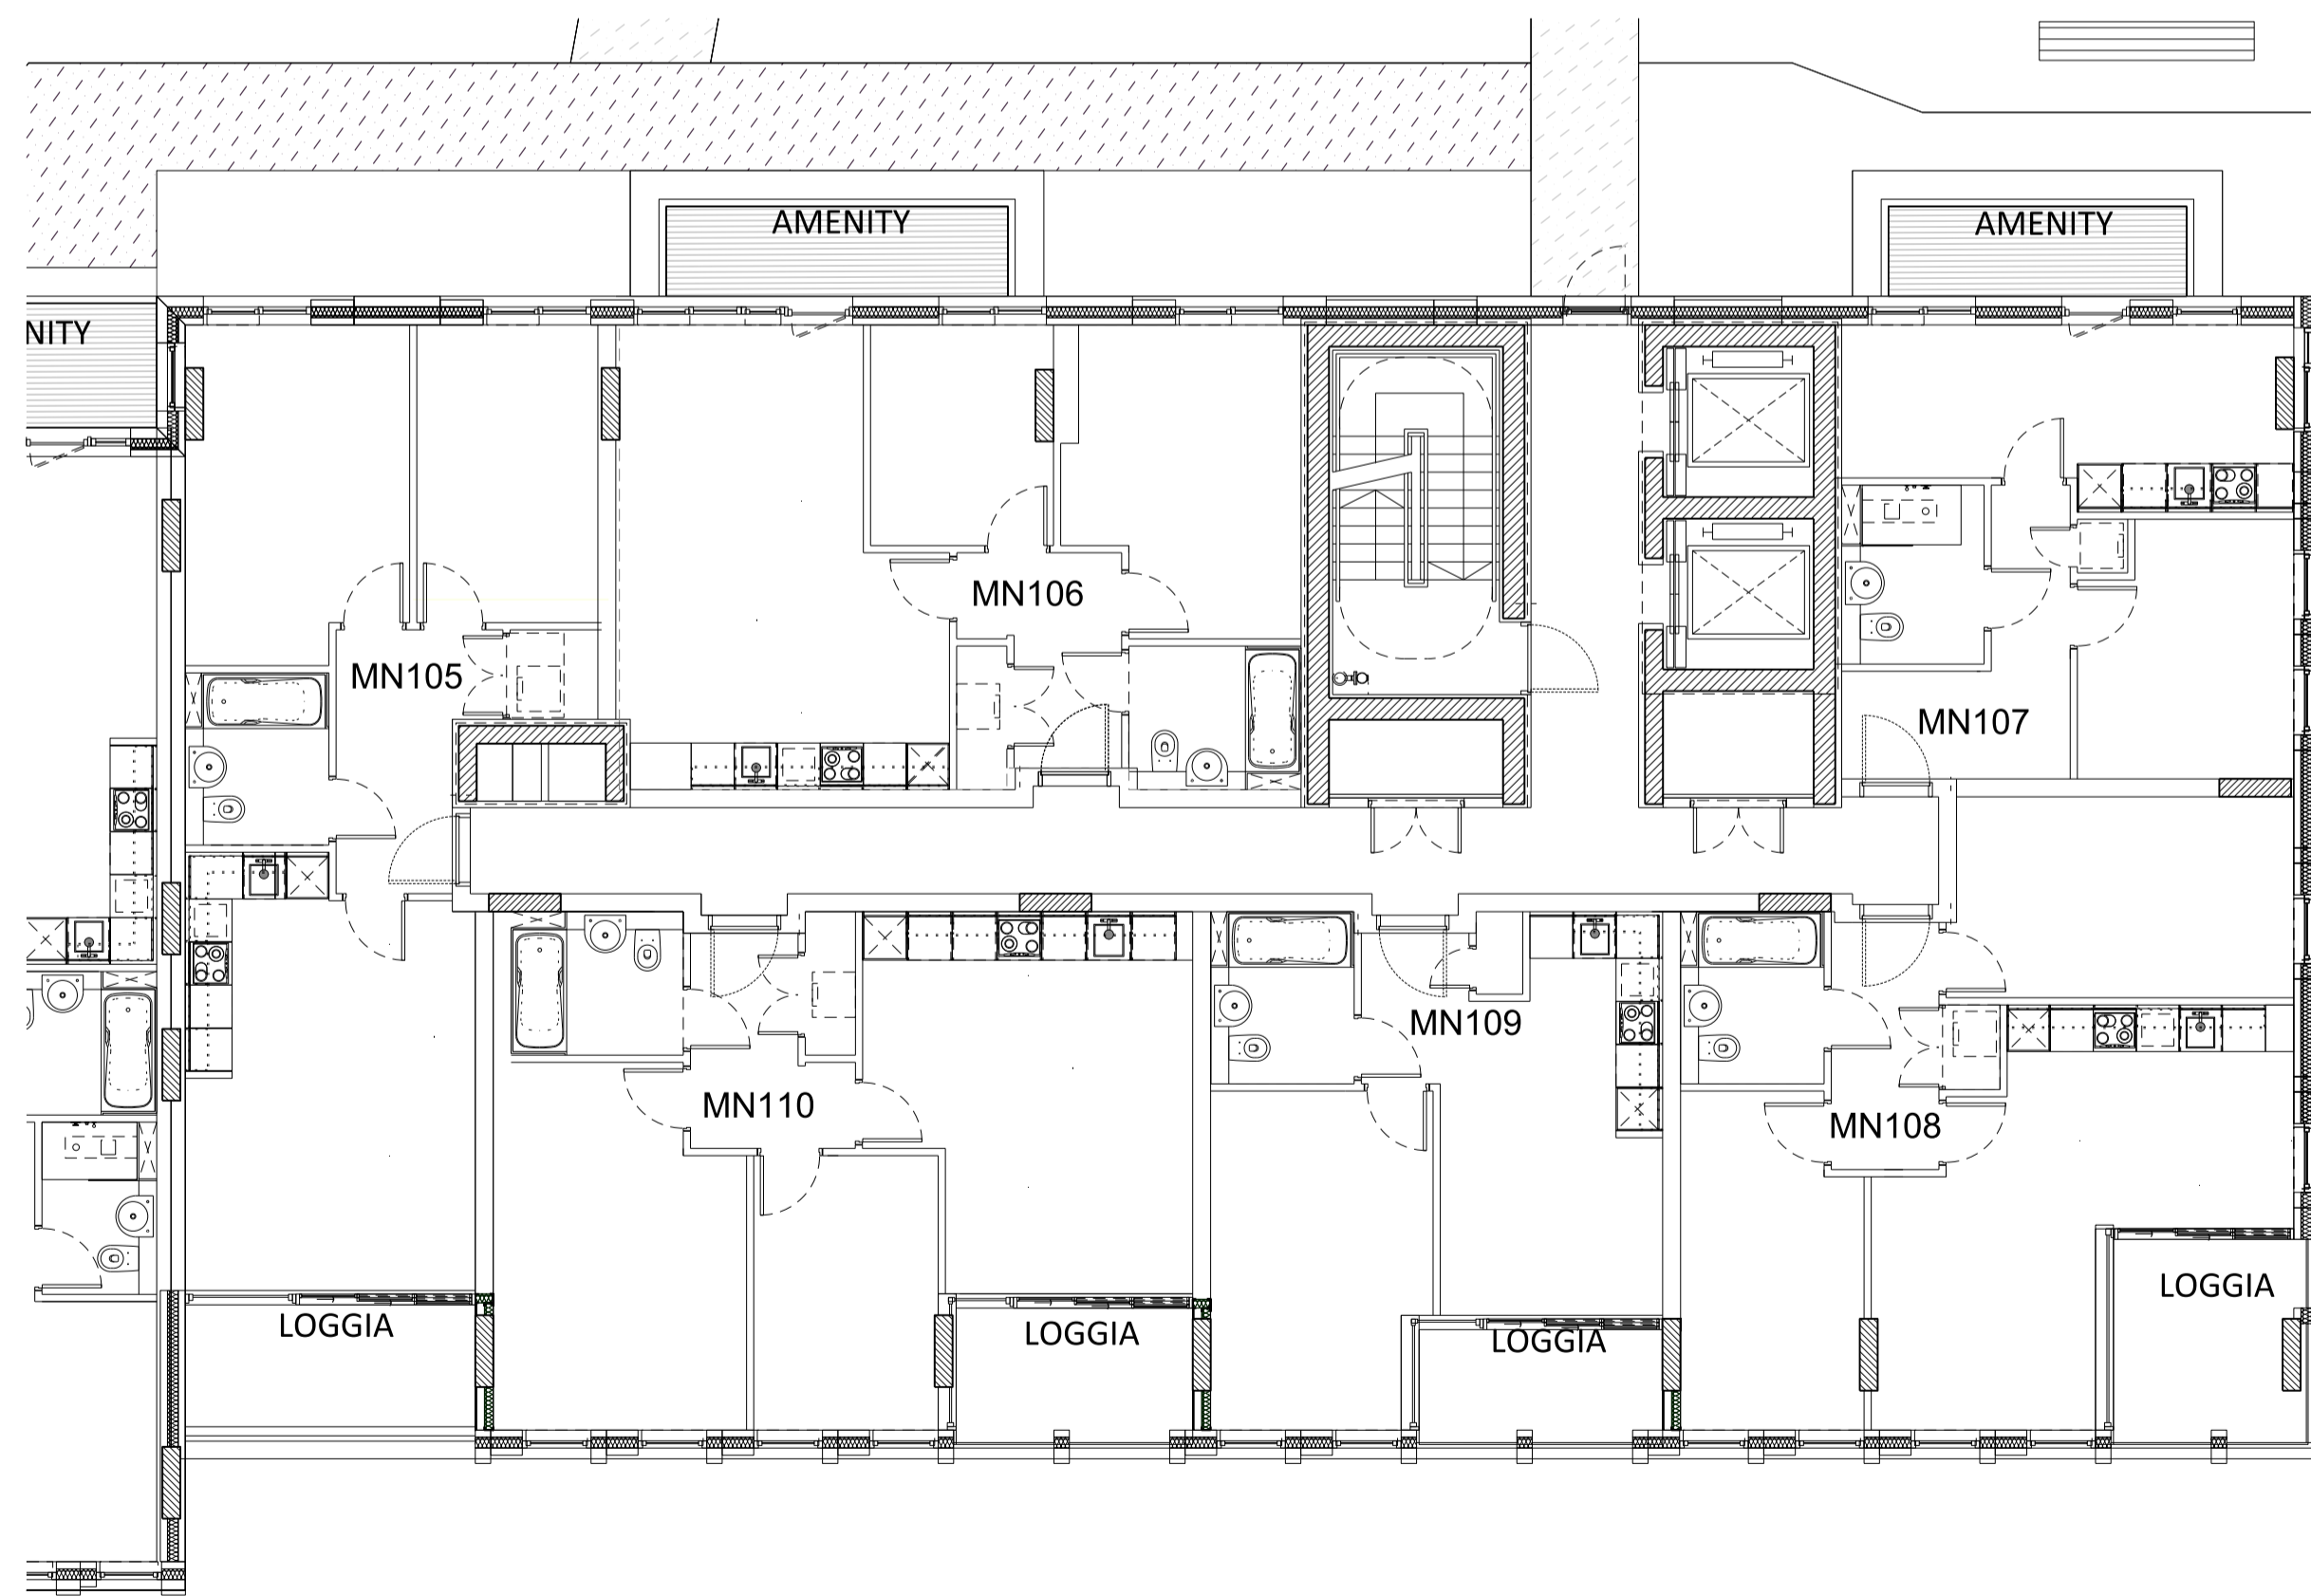


02 Level 01 Plan
Plan section 2

This drawing is copyright
Do not scale off dimensions.
All dimensions to be checked on site by contractor.
Contractor to report any dimensional discrepancies,
errors or omissions prior to commencing on site.

- NOTE:
- 1- All internal layouts and furnishings are shown for indicative purposes only.
 - 2- All landscape layouts are shown for indicative purposes only.

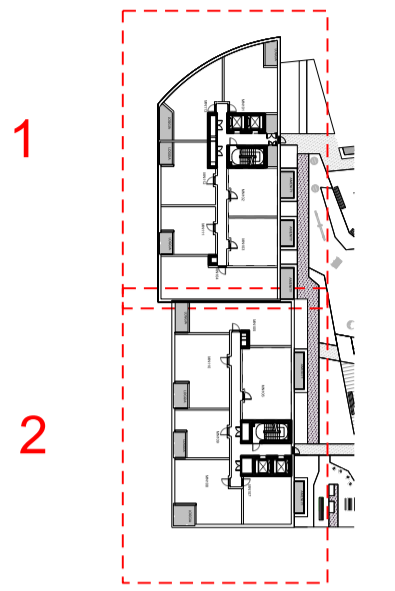

Rev	Date	Description
D	03/12/2018	Amendments as agreed with GLA
C	29/03/2018	Layout amended
B	16/03/2018	Layout amended
A	16/02/2018	East facade at core amended

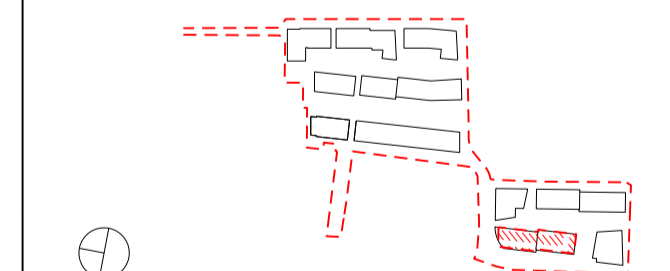

Project Title
CHARLTON RIVERSIDE - PHASE 1 - RS
Drawing Title
Building MN
Plot B
Apartment Layouts
Level 01

Reason for Issue
Planning RS


Status
For approval

Job No	Scale	Date
10046	1:100 @ A1	DEC 2017

Drawing No	Revision
10046-A-DRG-MN-G200-2001-PL-RS	D

SimpsonHaugh
AND PARTNERS

MANCHESTER Riverside, 4 Commercial St Manchester M13 4RD +44 (0)161 835 2345 www.simpsonhaugh.com	LONDON 5-8 Roberts Place London EC1R 9BB +44 (0)20 7549 4000 mail@simpsonhaugh.com
---	--

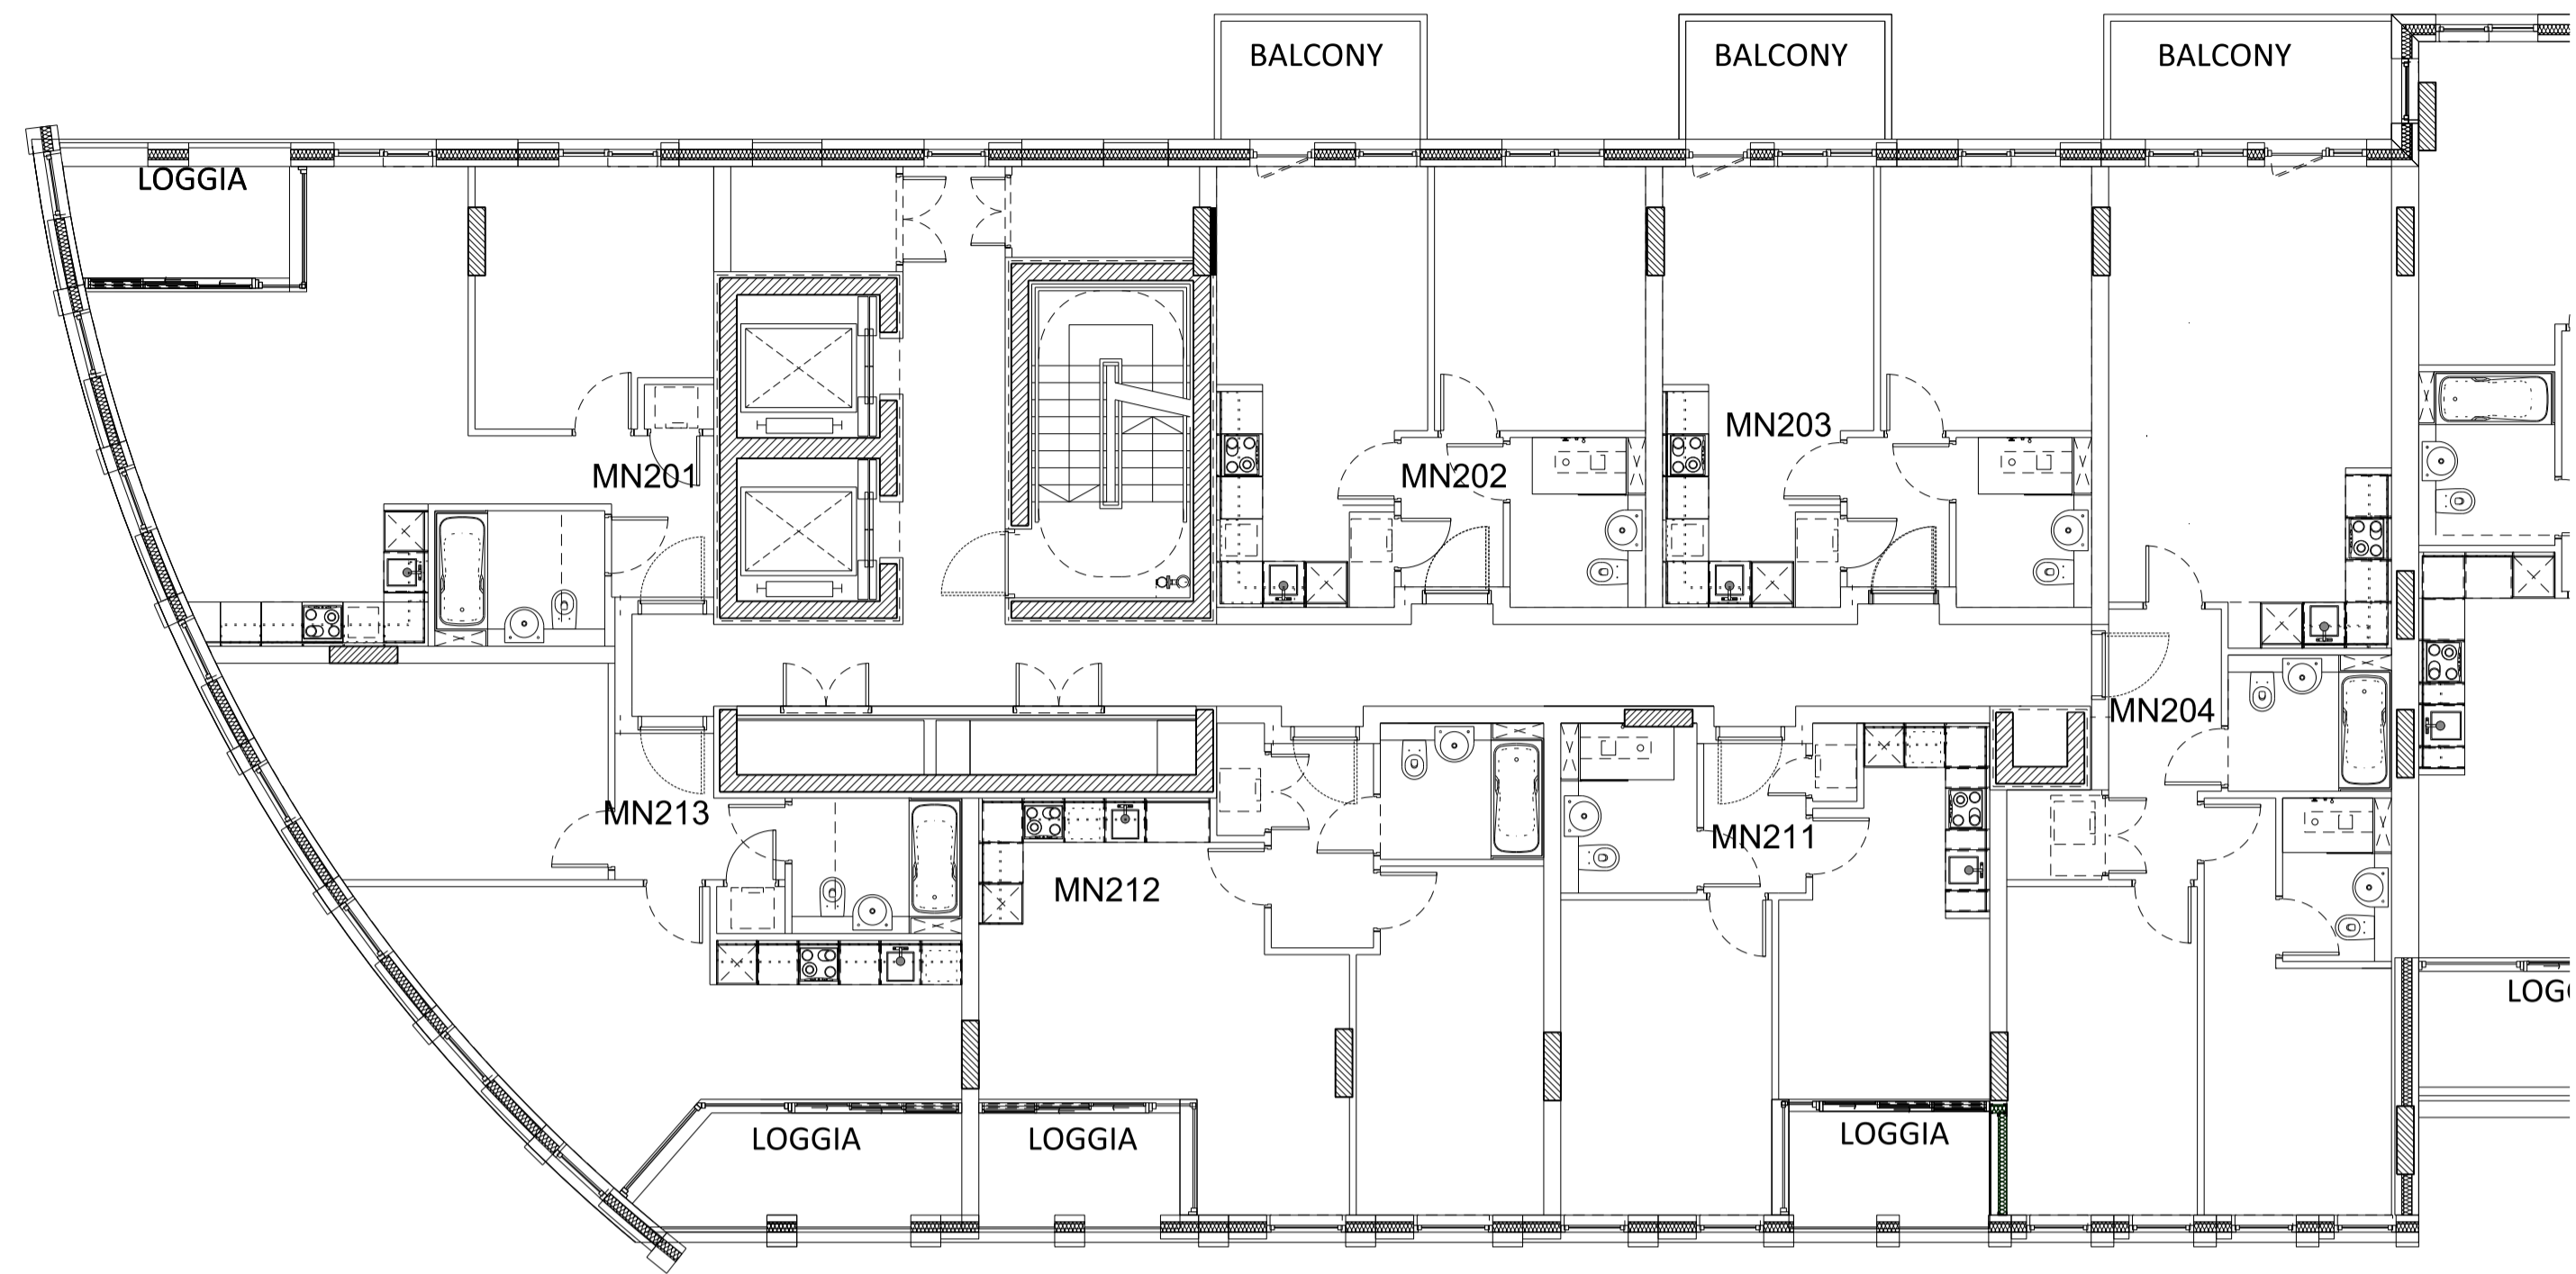


01 Level 02 Plan
Plan section 1




02 Level 02 Plan
Plan section 2

This drawing is copyright
Do not scale off dimensions.
All dimensions to be checked on site by contractor.
Contractor to report any dimensional discrepancies,
errors or omissions prior to commencing on site.

NOTE:
1- All internal layouts and furnishings are shown for
indicative purposes only.
2- All landscape layouts are shown for indicative
purposes only.

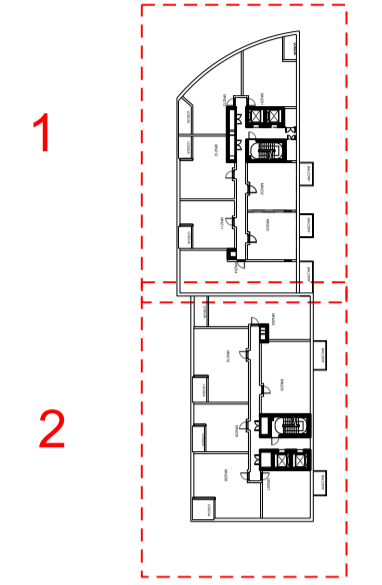

Rev	Date	Description
D	03/12/2018	Amendments as agreed with GLA
C	29/03/2018	Layout amended
B	16/03/2018	Layout amended
A	16/02/2018	East facade at core amended

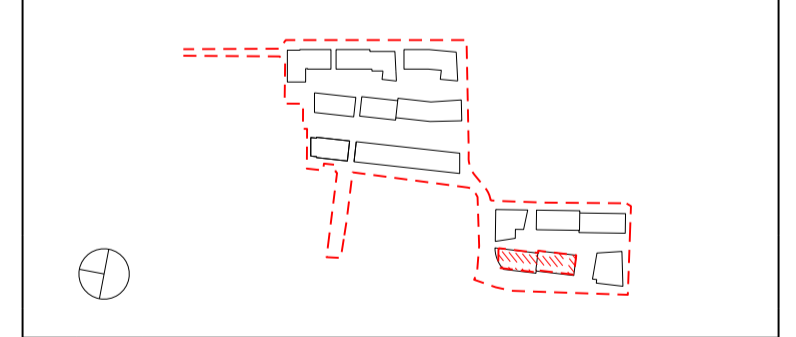

Project Title
CHARLTON RIVERSIDE - PHASE 1 - RS
Drawing Title
Building MN
Plot B
Apartment Layouts
Level 02

Reason for Issue
Planning RS

Status
For approval


Job No 10046	Scale 1:100 @ A1	Date DEC 2017
------------------------	----------------------------	-------------------------

Drawing No 10046-A-DRG-MN-G200-2002-PL-RS	Revision D
---	----------------------


SimpsonHaugh
AND PARTNERS

MANCHESTER
Riverside, 4 Commercial St
Manchester M13 4RD
+44 (0)161 835 2345
www.simpsonhaugh.com

LONDON
5-8 Roberts Place
London EC1R 9BB
+44 (0)20 7549 4000
mail@simpsonhaugh.com

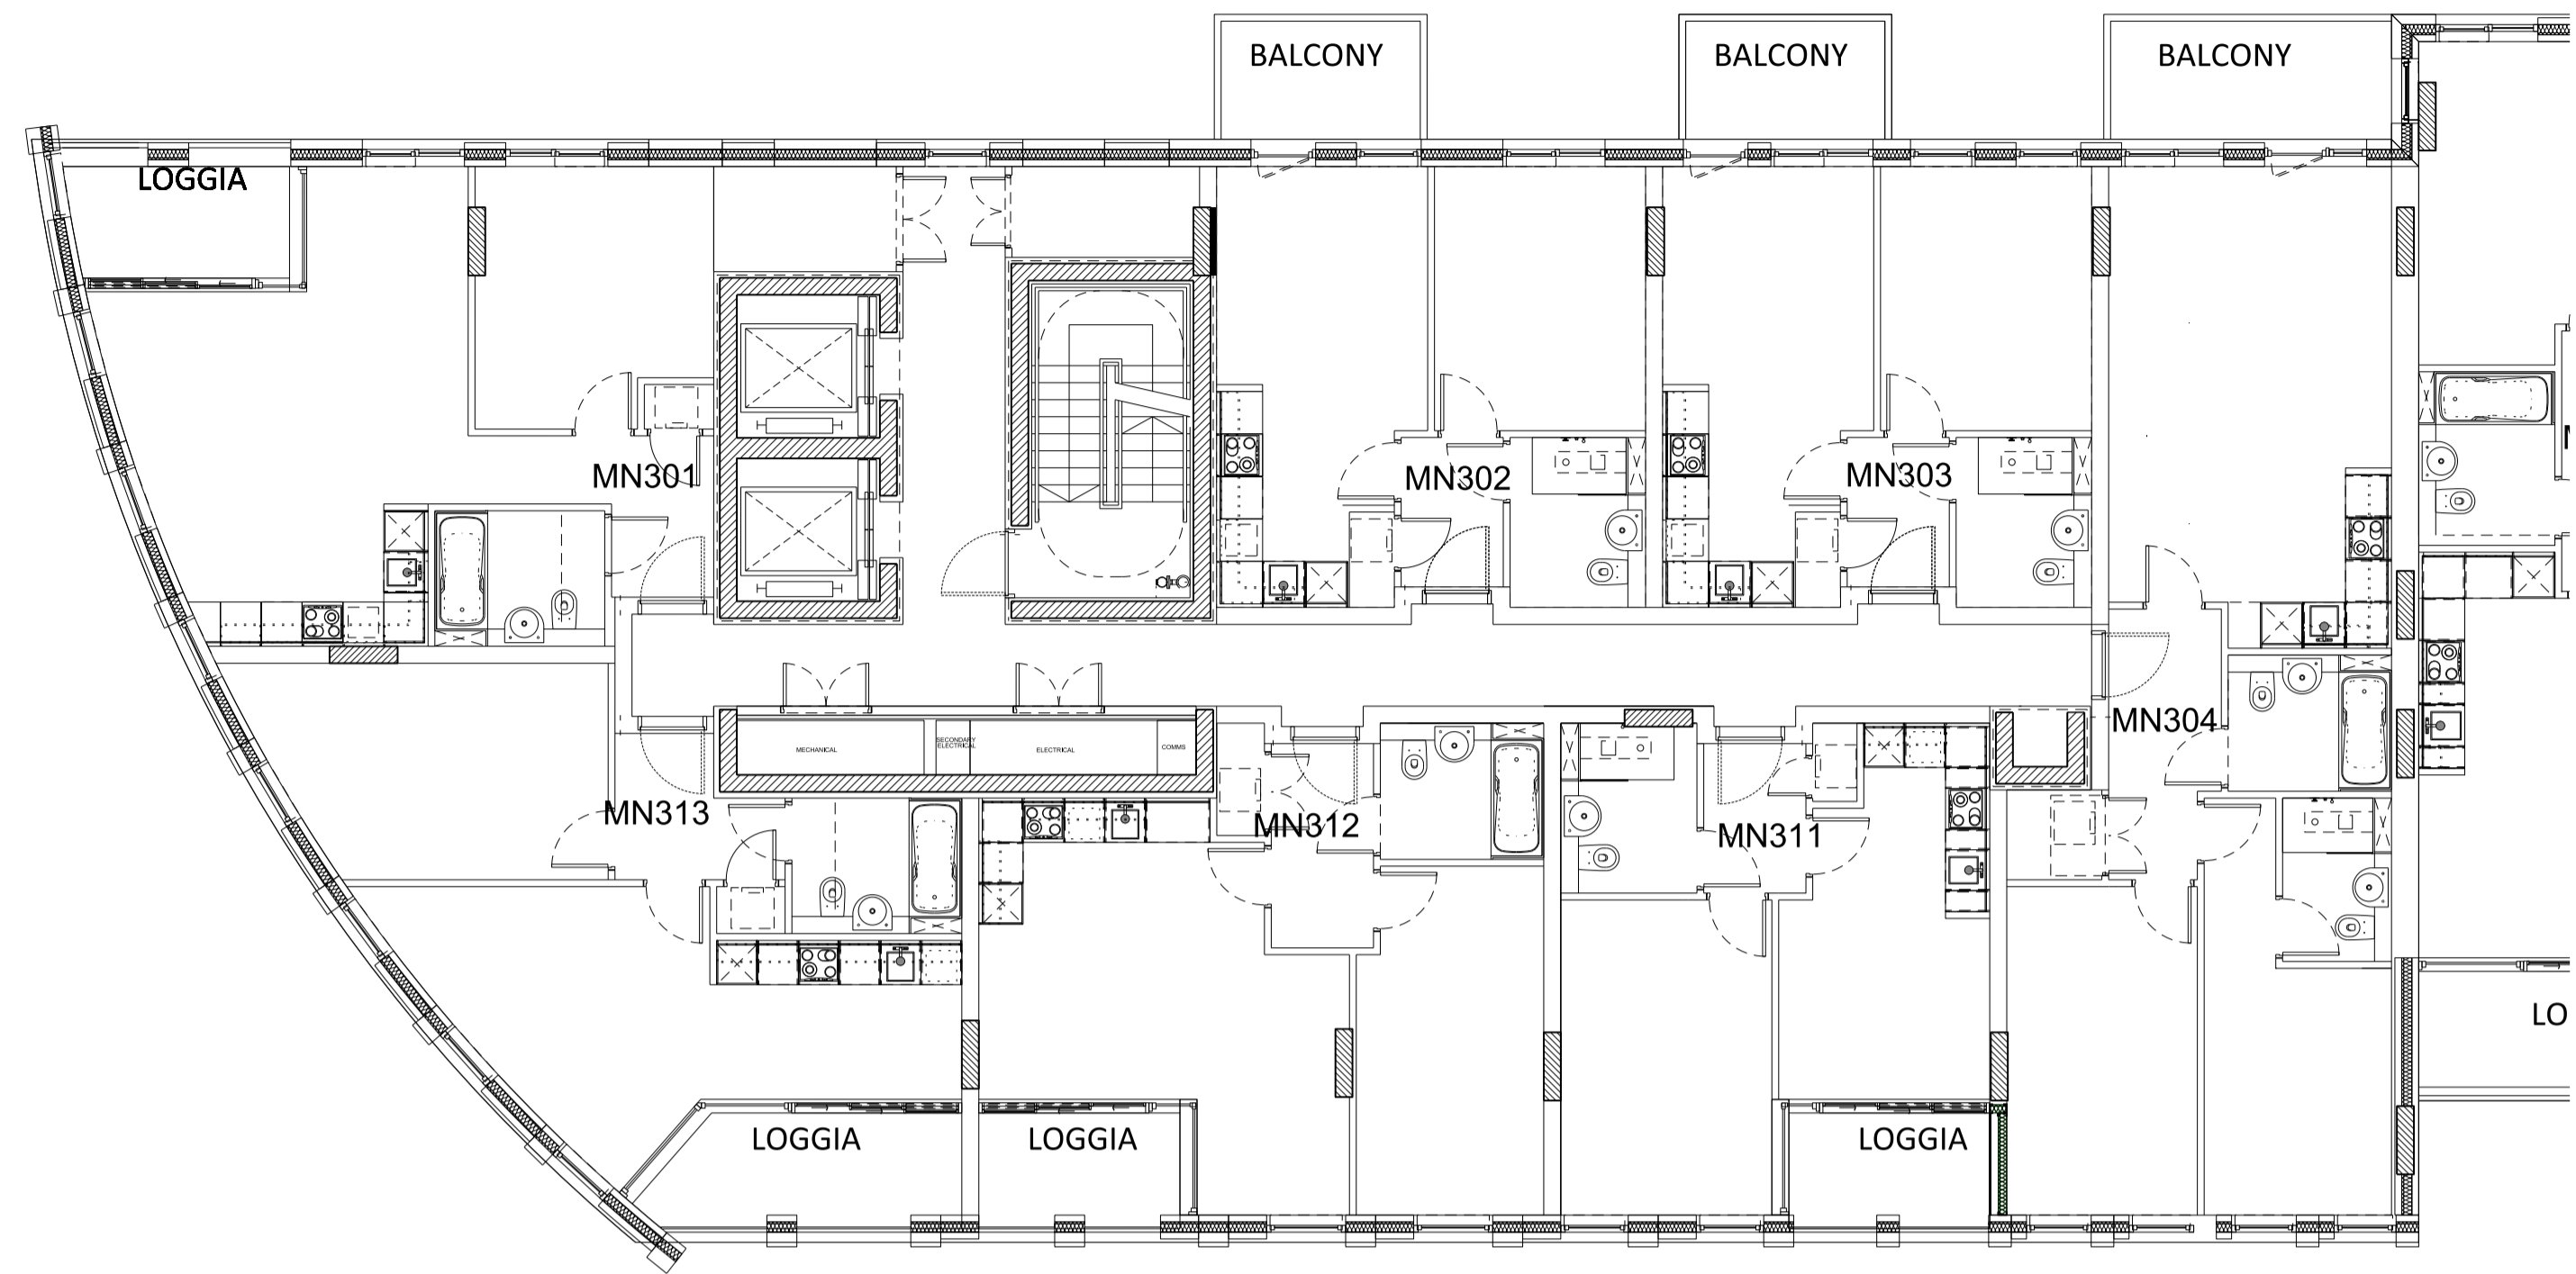


01 Level 03 Plan
Plan section 1

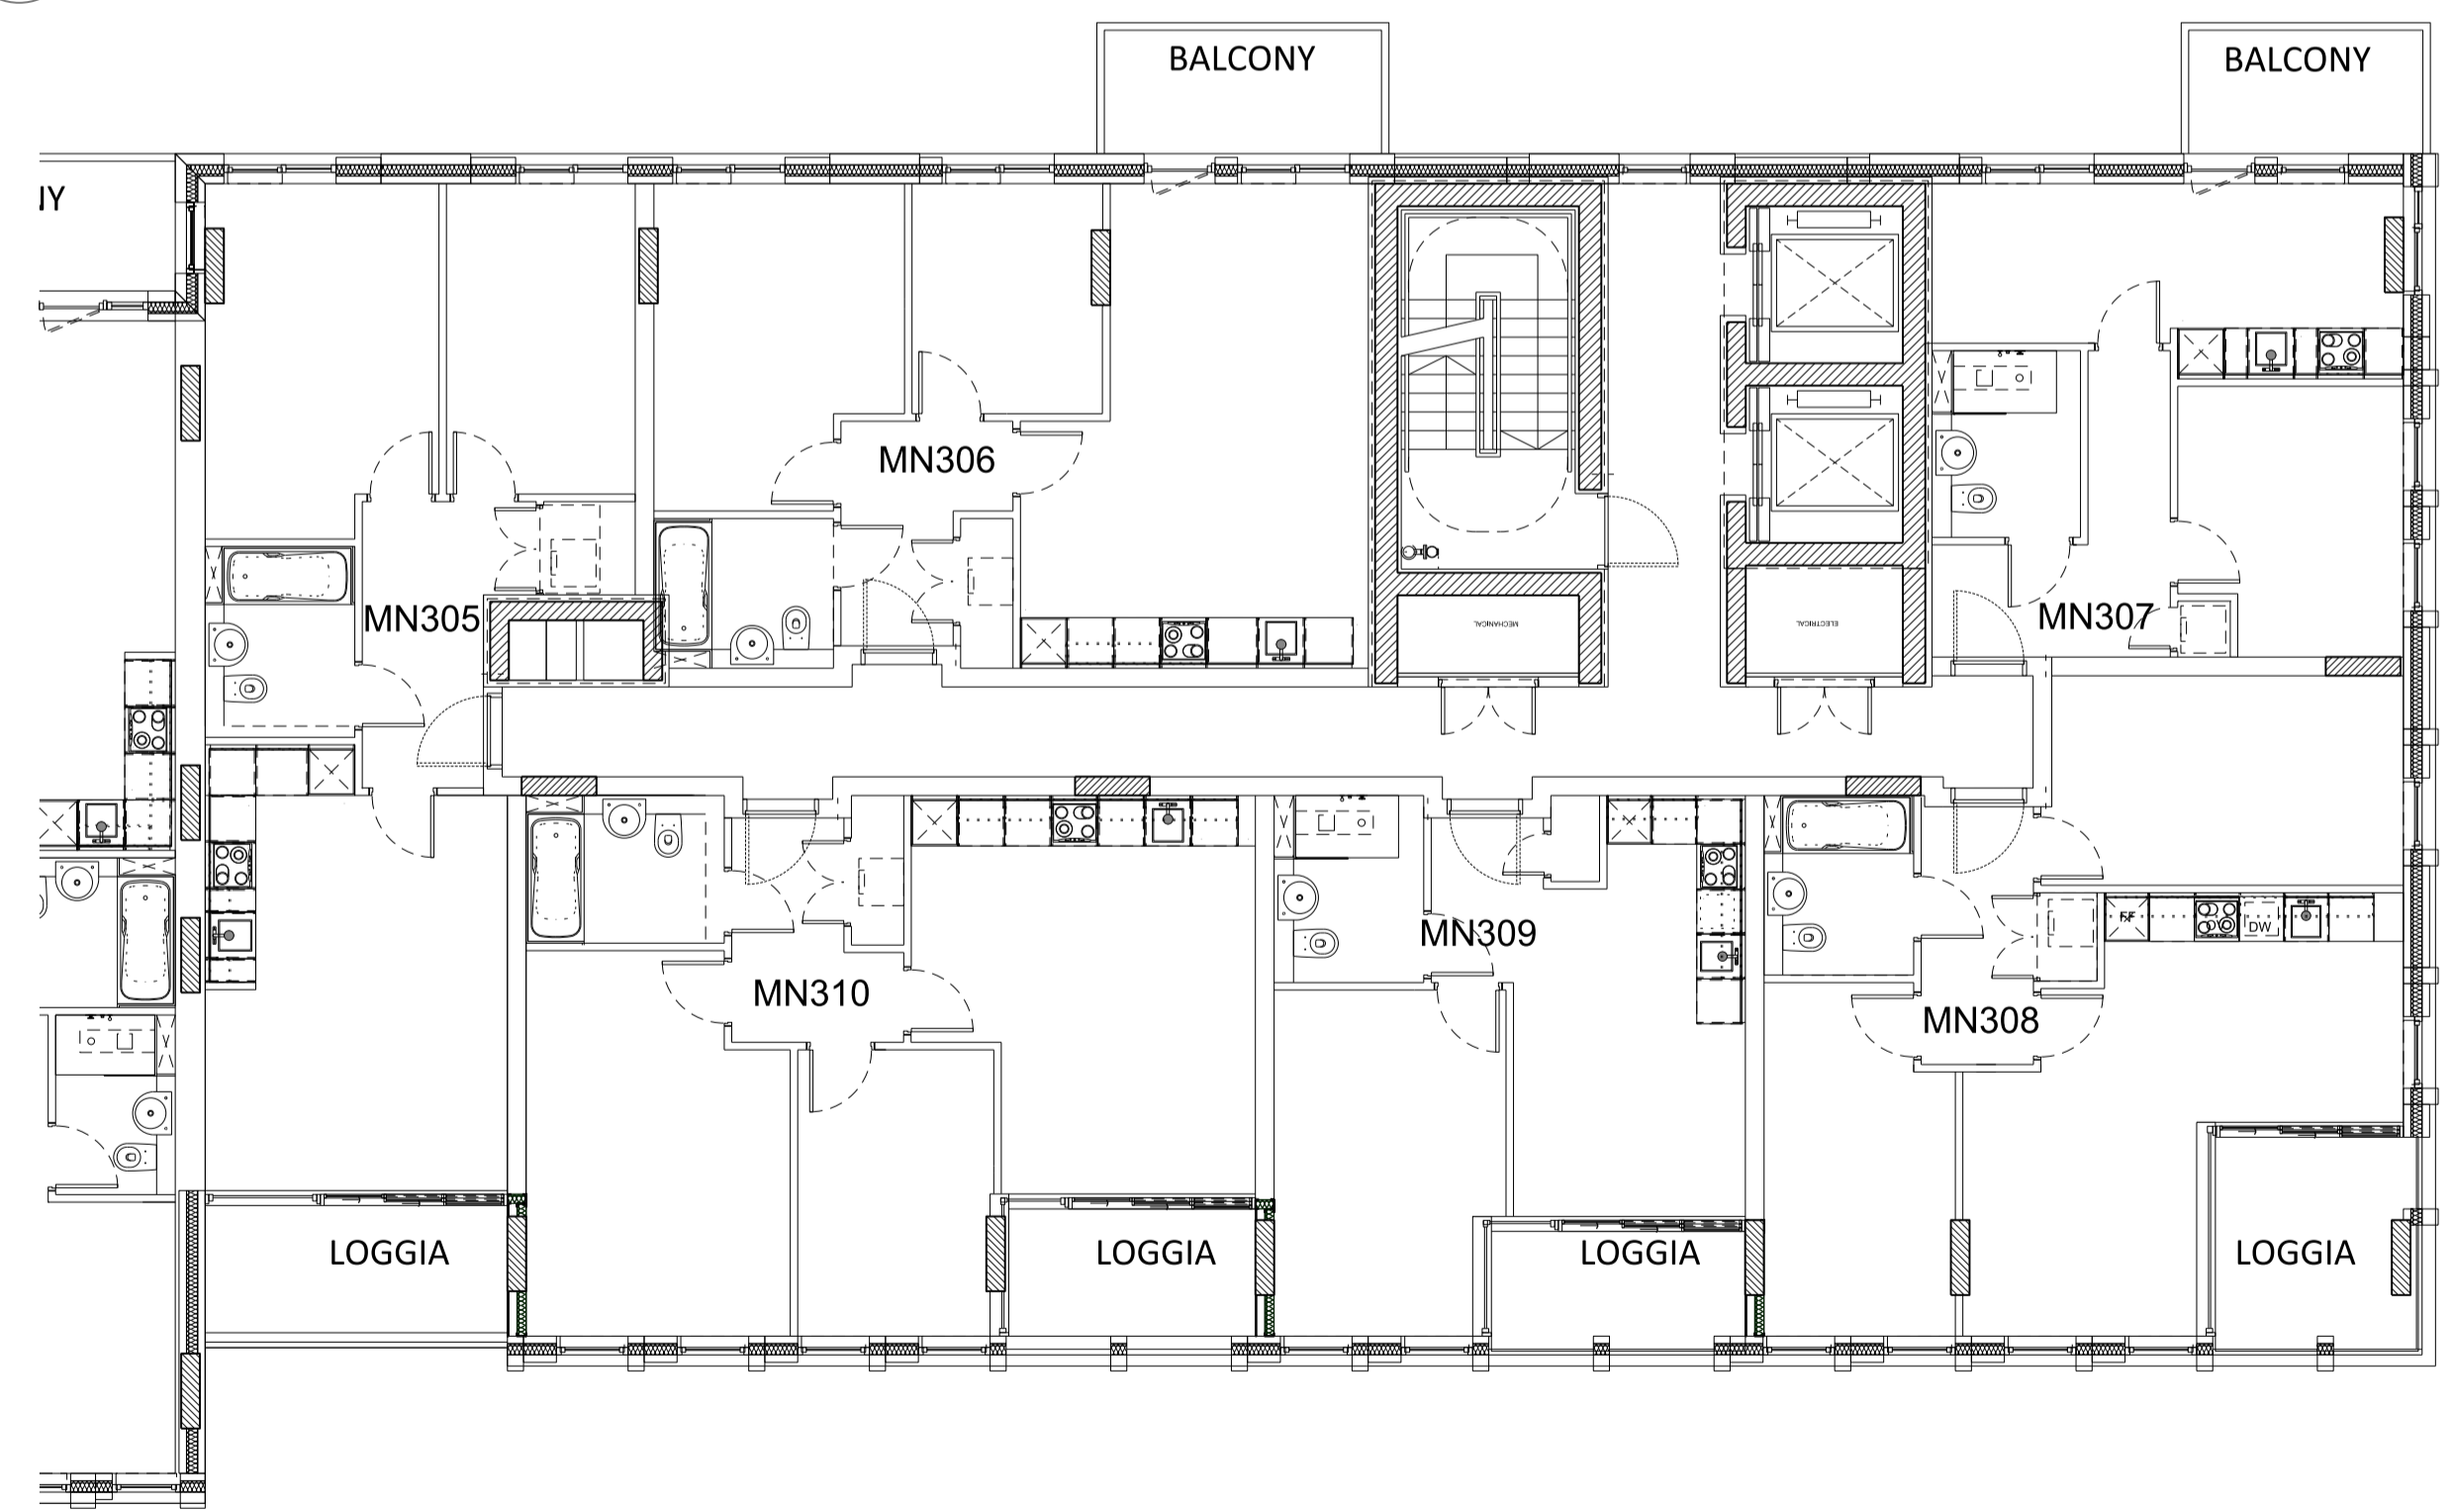


02 Level 03 Plan
Plan section 2

This drawing is copyright
Do not scale off dimensions.
All dimensions to be checked on site by contractor.
Contractor to report any dimensional discrepancies,
errors or omissions prior to commencing on site.

- NOTE:
- 1- All internal layouts and furnishings are shown for indicative purposes only.
 - 2- All landscape layouts are shown for indicative purposes only.

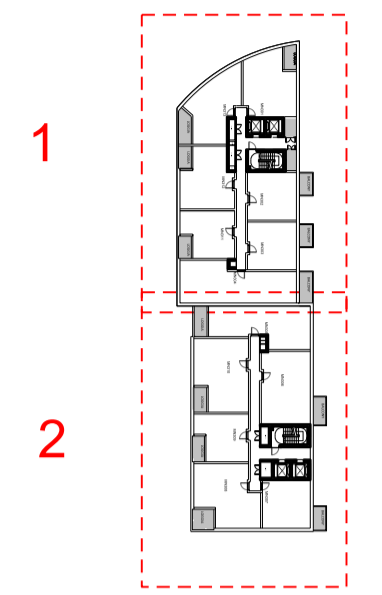

Rev	Date	Description
D	03/12/2018	Amendments as agreed with GLA
C	29/03/2018	Layout amended
B	16/03/2018	Layout amended
A	16/02/2018	East facade at core amended

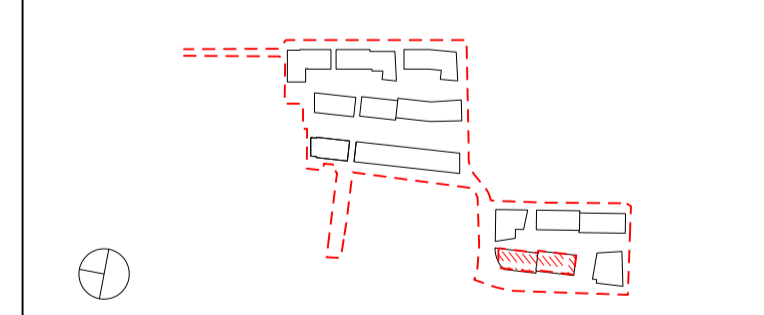

Project Title
CHARLTON RIVERSIDE - PHASE 1 - RS
Drawing Title
Building MN
Plot B
Apartment Layouts
Level 03

Reason for Issue
Planning RS

Status
For approval


Job No	Scale	Date
10046	1:100 @ A1	DEC 2017

Drawing No
10046-A-DRG-MN-G200-2003-PL-RS
Revision
D


SimpsonHaugh
AND PARTNERS

MANCHESTER
Riverside, 4 Commercial St
Manchester M13 4RD
+44 (0)161 835 2345
www.simpsonhaugh.com

LONDON
5-8 Roberts Place
London EC1R 9BB
+44 (0)20 7549 4000
mail@simpsonhaugh.com

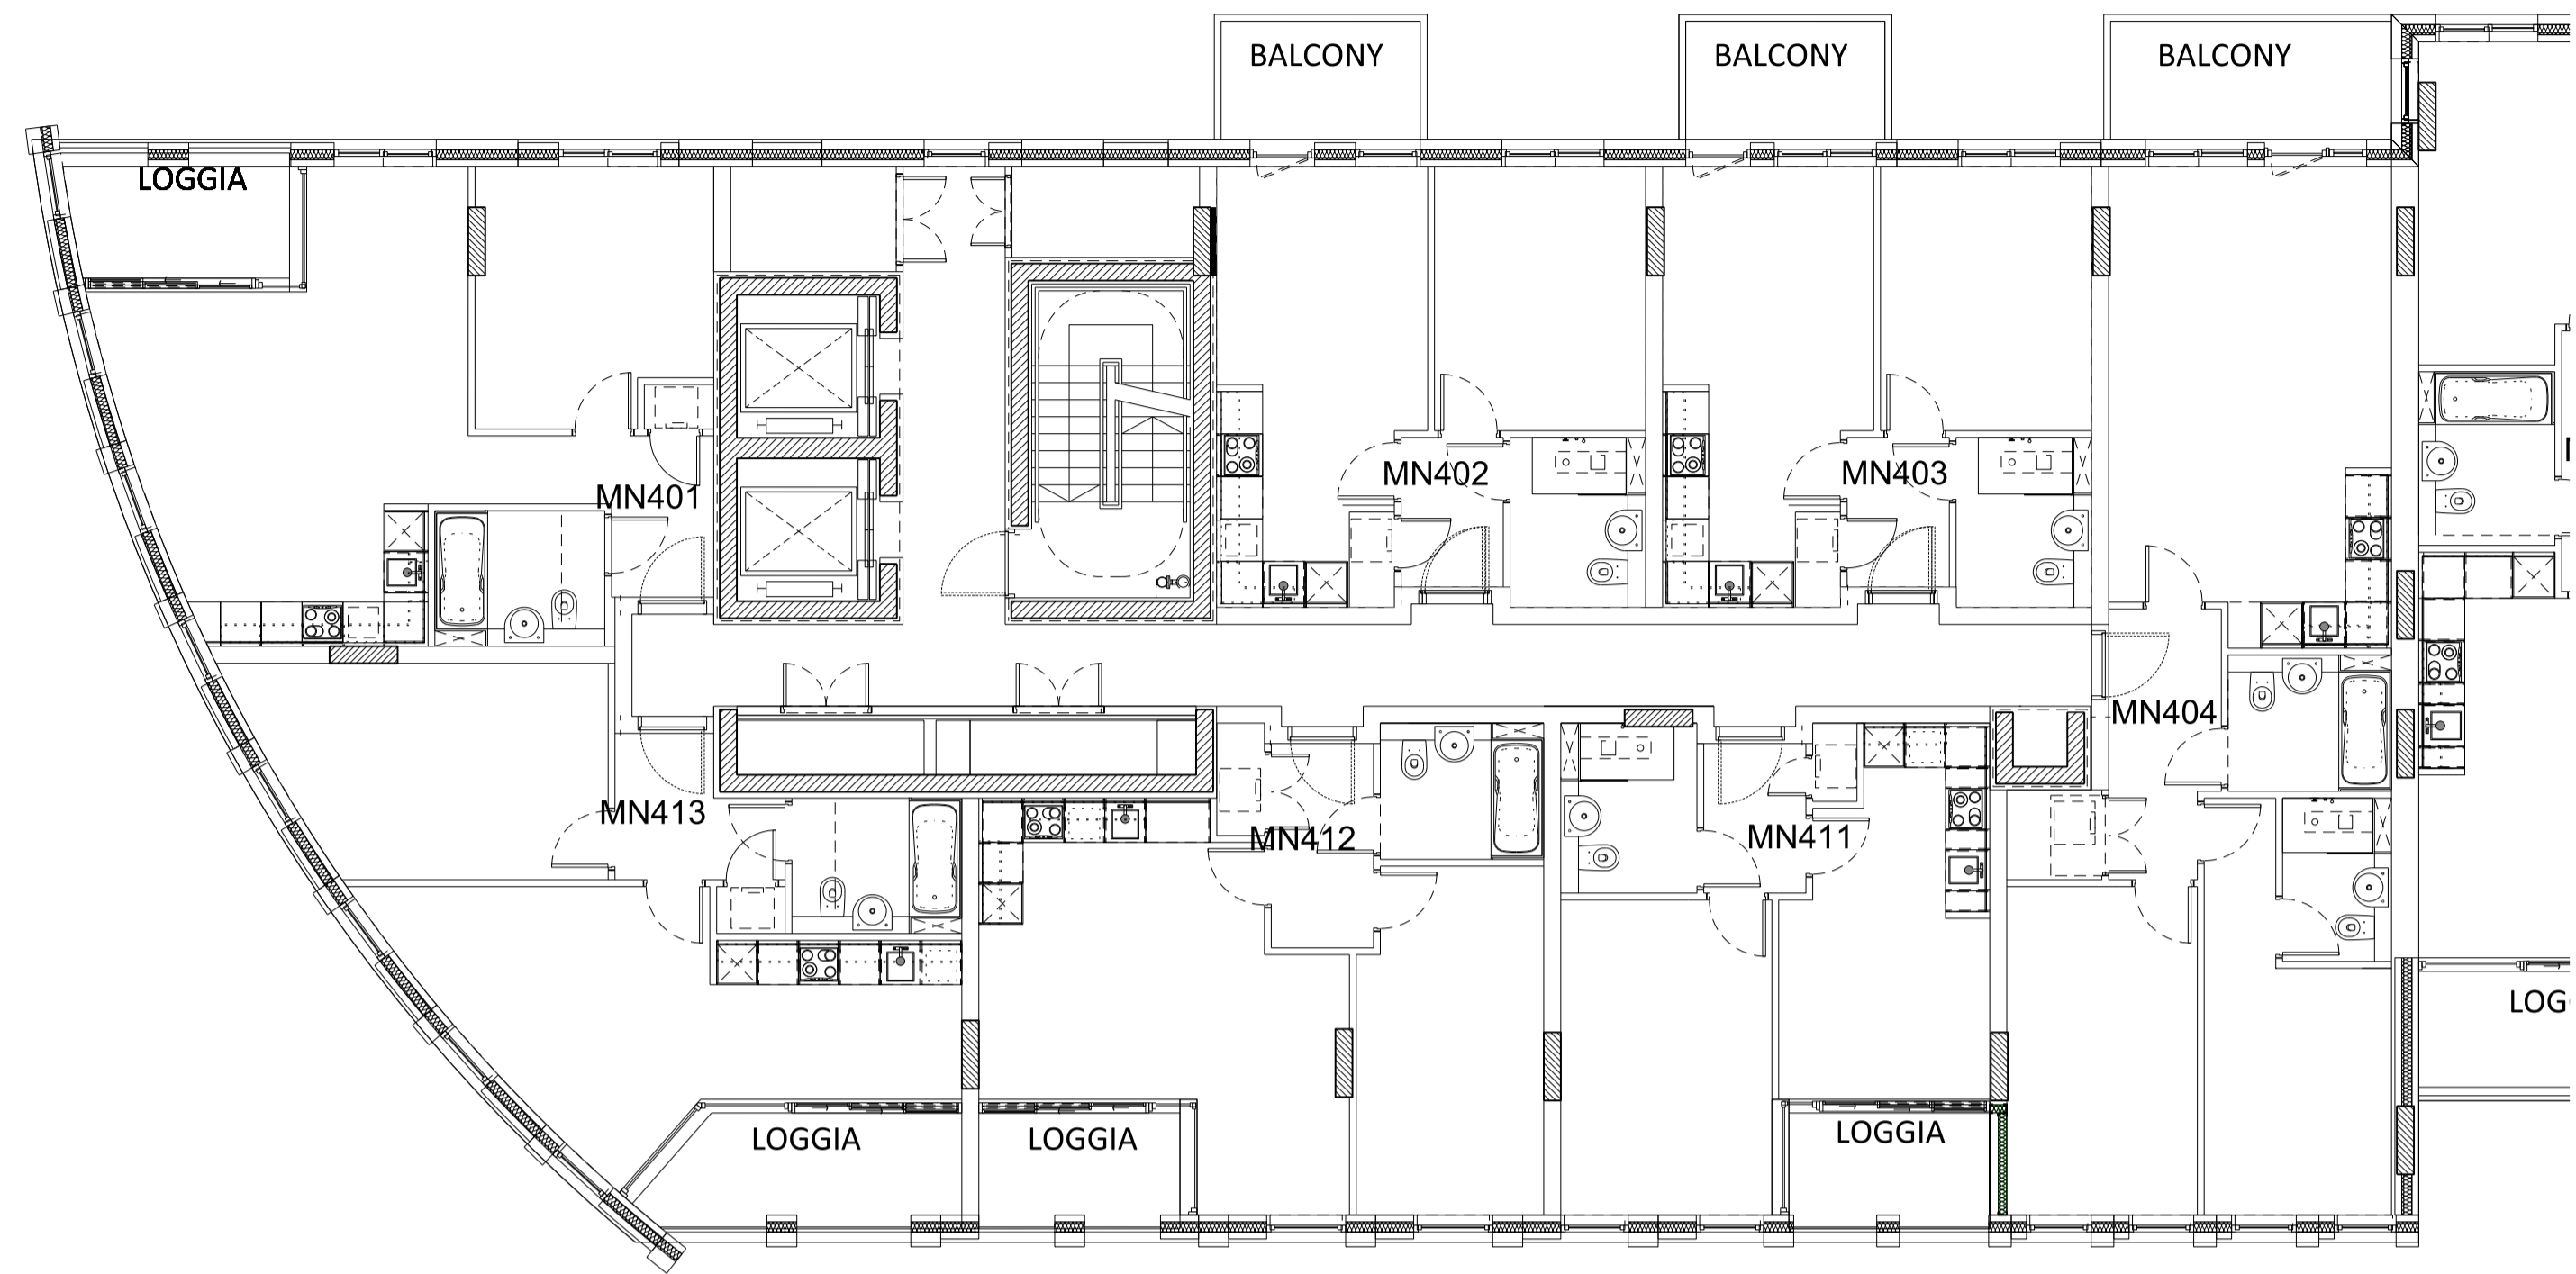


01 Level 04 Plan
Plan section 1

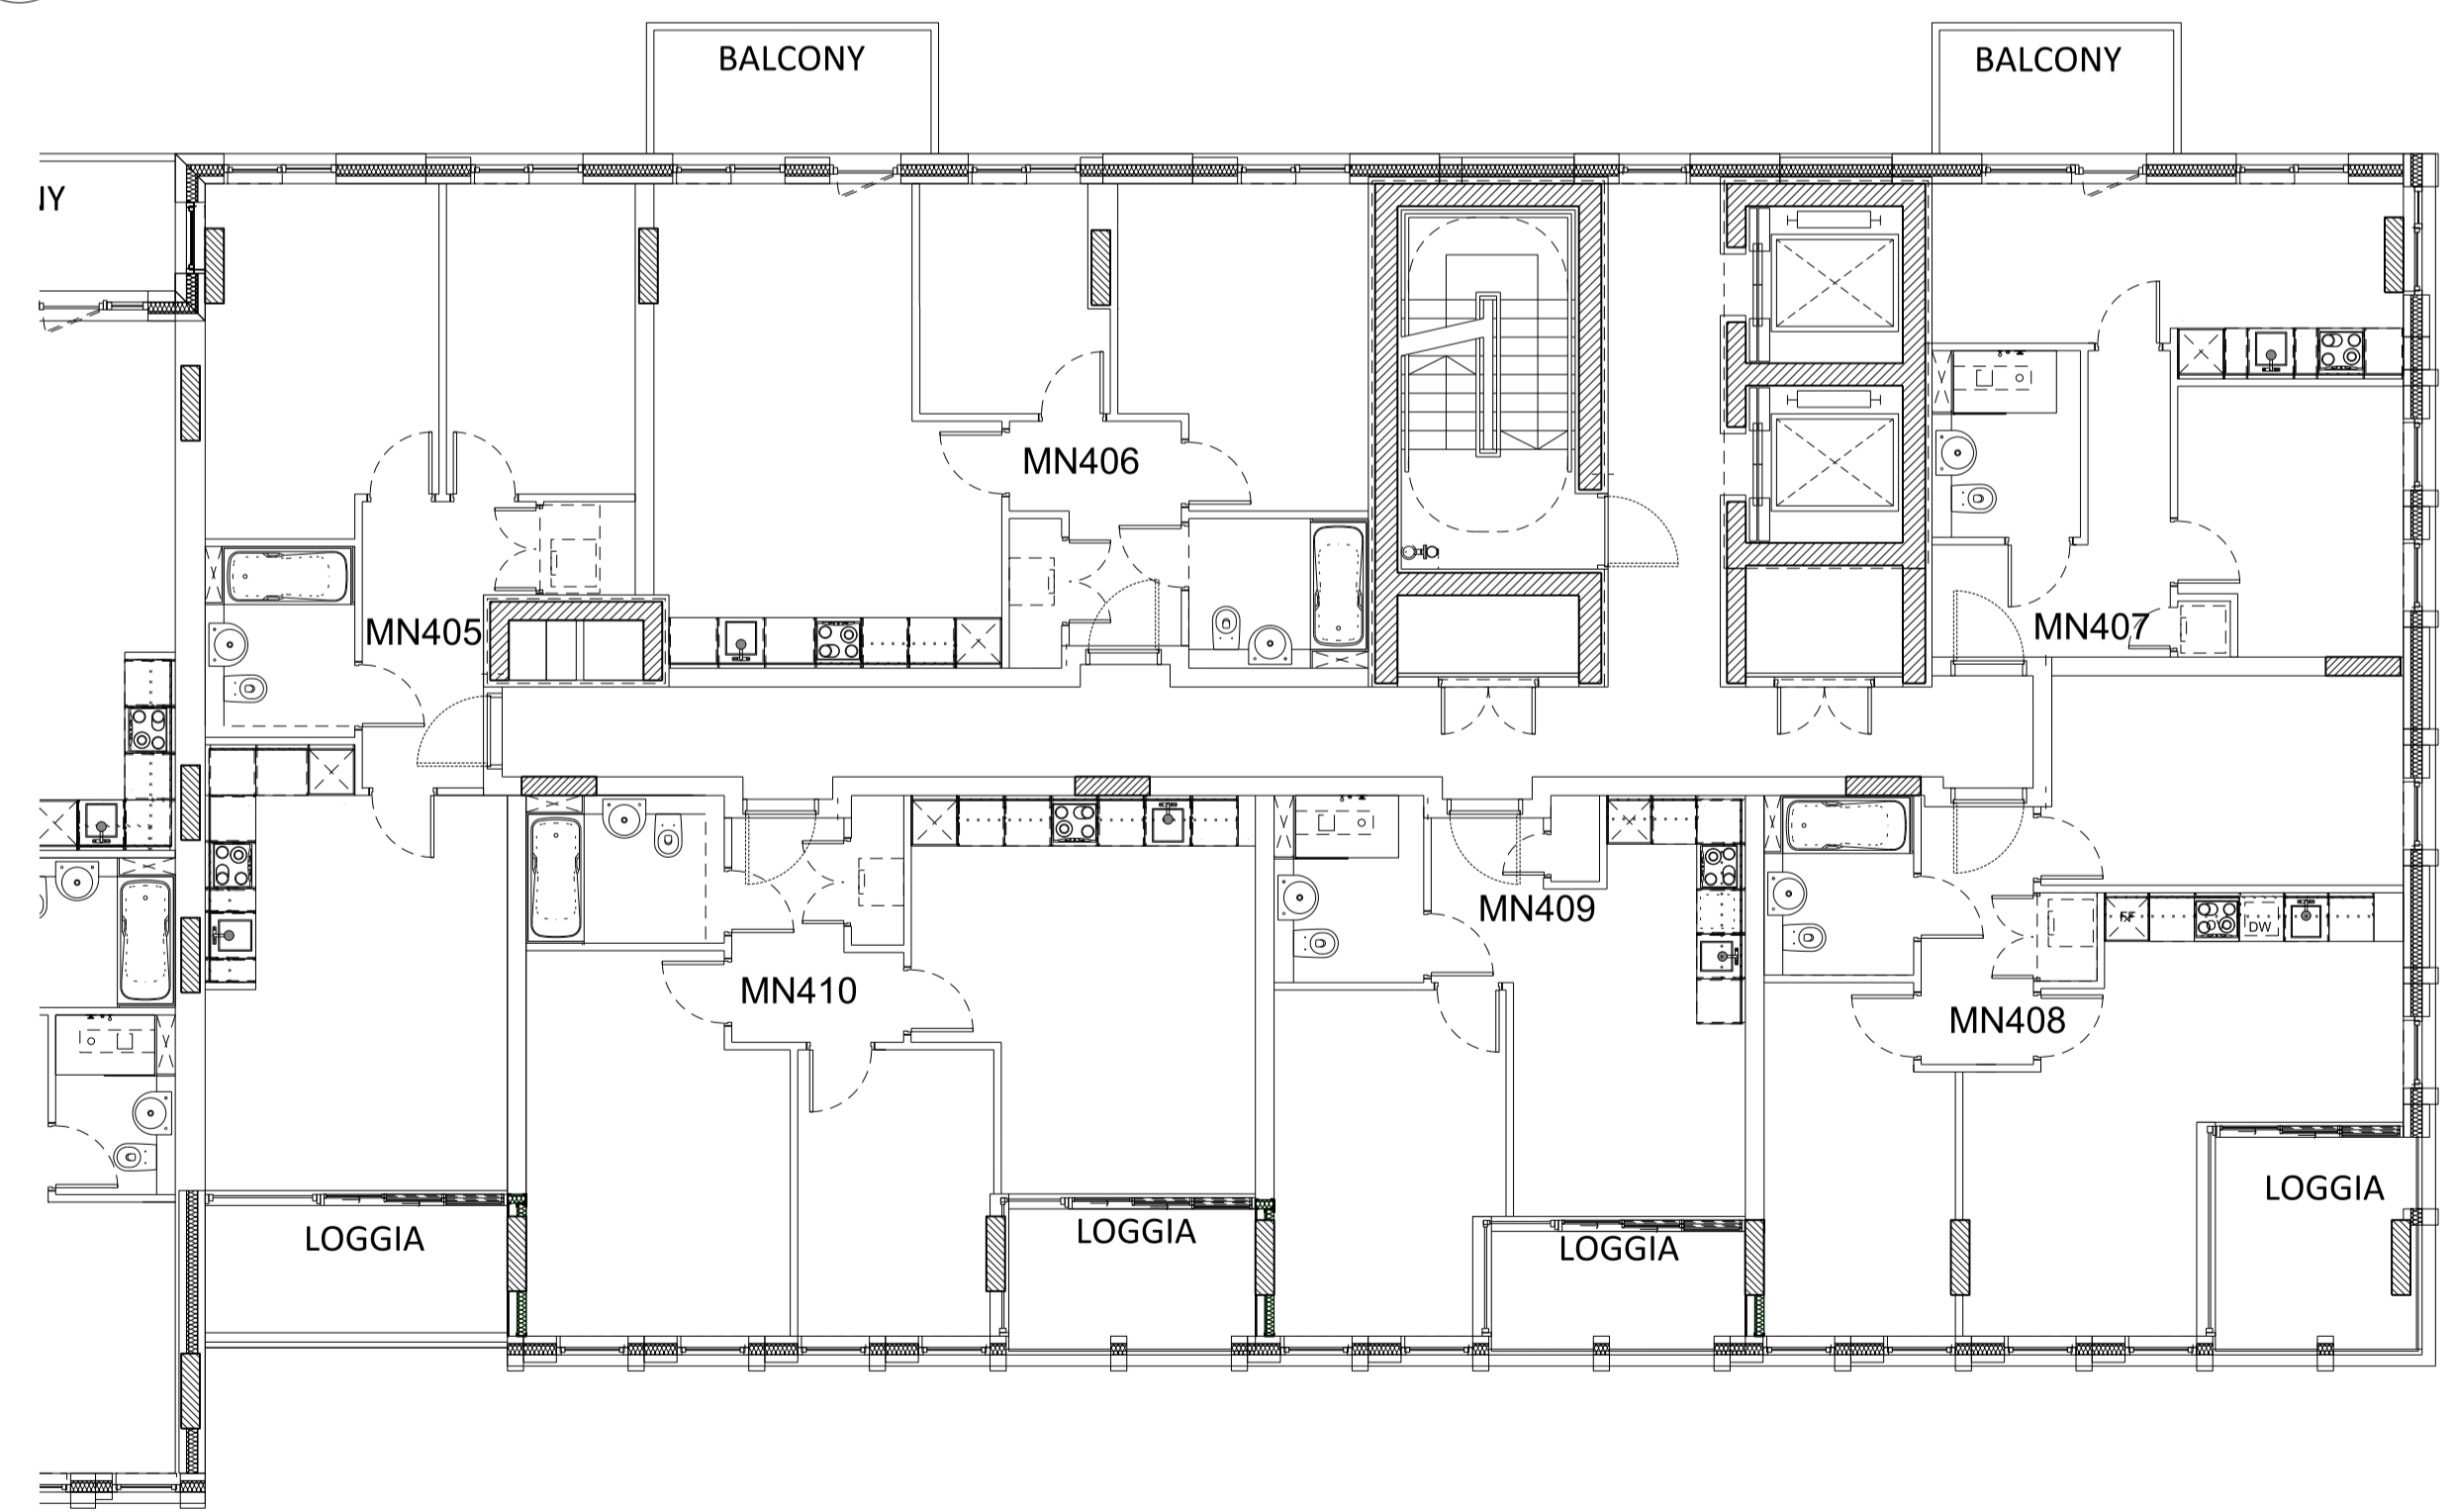


02 Level 04 Plan
Plan section 2

This drawing is copyright
Do not scale off dimensions.
All dimensions to be checked on site by contractor.
Contractor to report any dimensional discrepancies,
errors or omissions prior to commencing on site.

- NOTE:
- 1- All internal layouts and furnishings are shown for indicative purposes only.
 - 2- All landscape layouts are shown for indicative purposes only.

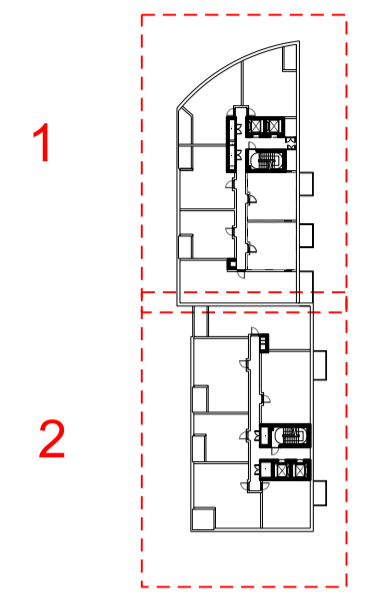

Rev	Date	Description
D	03/12/2018	Amendments as agreed with GLA
C	29/03/2018	Layout amended
B	16/03/2018	Layout amended
A	16/02/2018	East facade at core amended

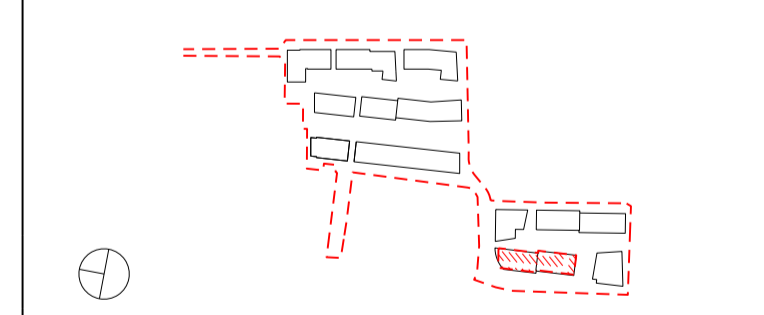

Project Title
CHARLTON RIVERSIDE - PHASE 1 - RS
Drawing Title
Building MN
Plot B
Apartment Layouts
Level 04

Reason for Issue
Planning RS

Status
For approval

Job No	Scale	Date
10046	1:100 @ A1	DEC 2017

Drawing No	Revision
10046-A-DRG-MN-G200-2004-PL-RS	D


SimpsonHaugh
AND PARTNERS

MANCHESTER
Riverside, 4 Commercial St
Manchester M13 4RD
+44 (0)161 835 2345
www.simpsonhaugh.com


LONDON
5-8 Roberts Place
London EC1R 9BB
+44 (0)20 7549 4000
mail@simpsonhaugh.com

This drawing is copyright
Do not scale off dimensions.
All dimensions to be checked on site by contractor.
Contractor to report any dimensional discrepancies,
errors or omissions prior to commencing on site.


NOTE:
1- All internal layouts and furnishings are shown for
indicative purposes only.
2- All landscape layouts are shown for indicative
purposes only.

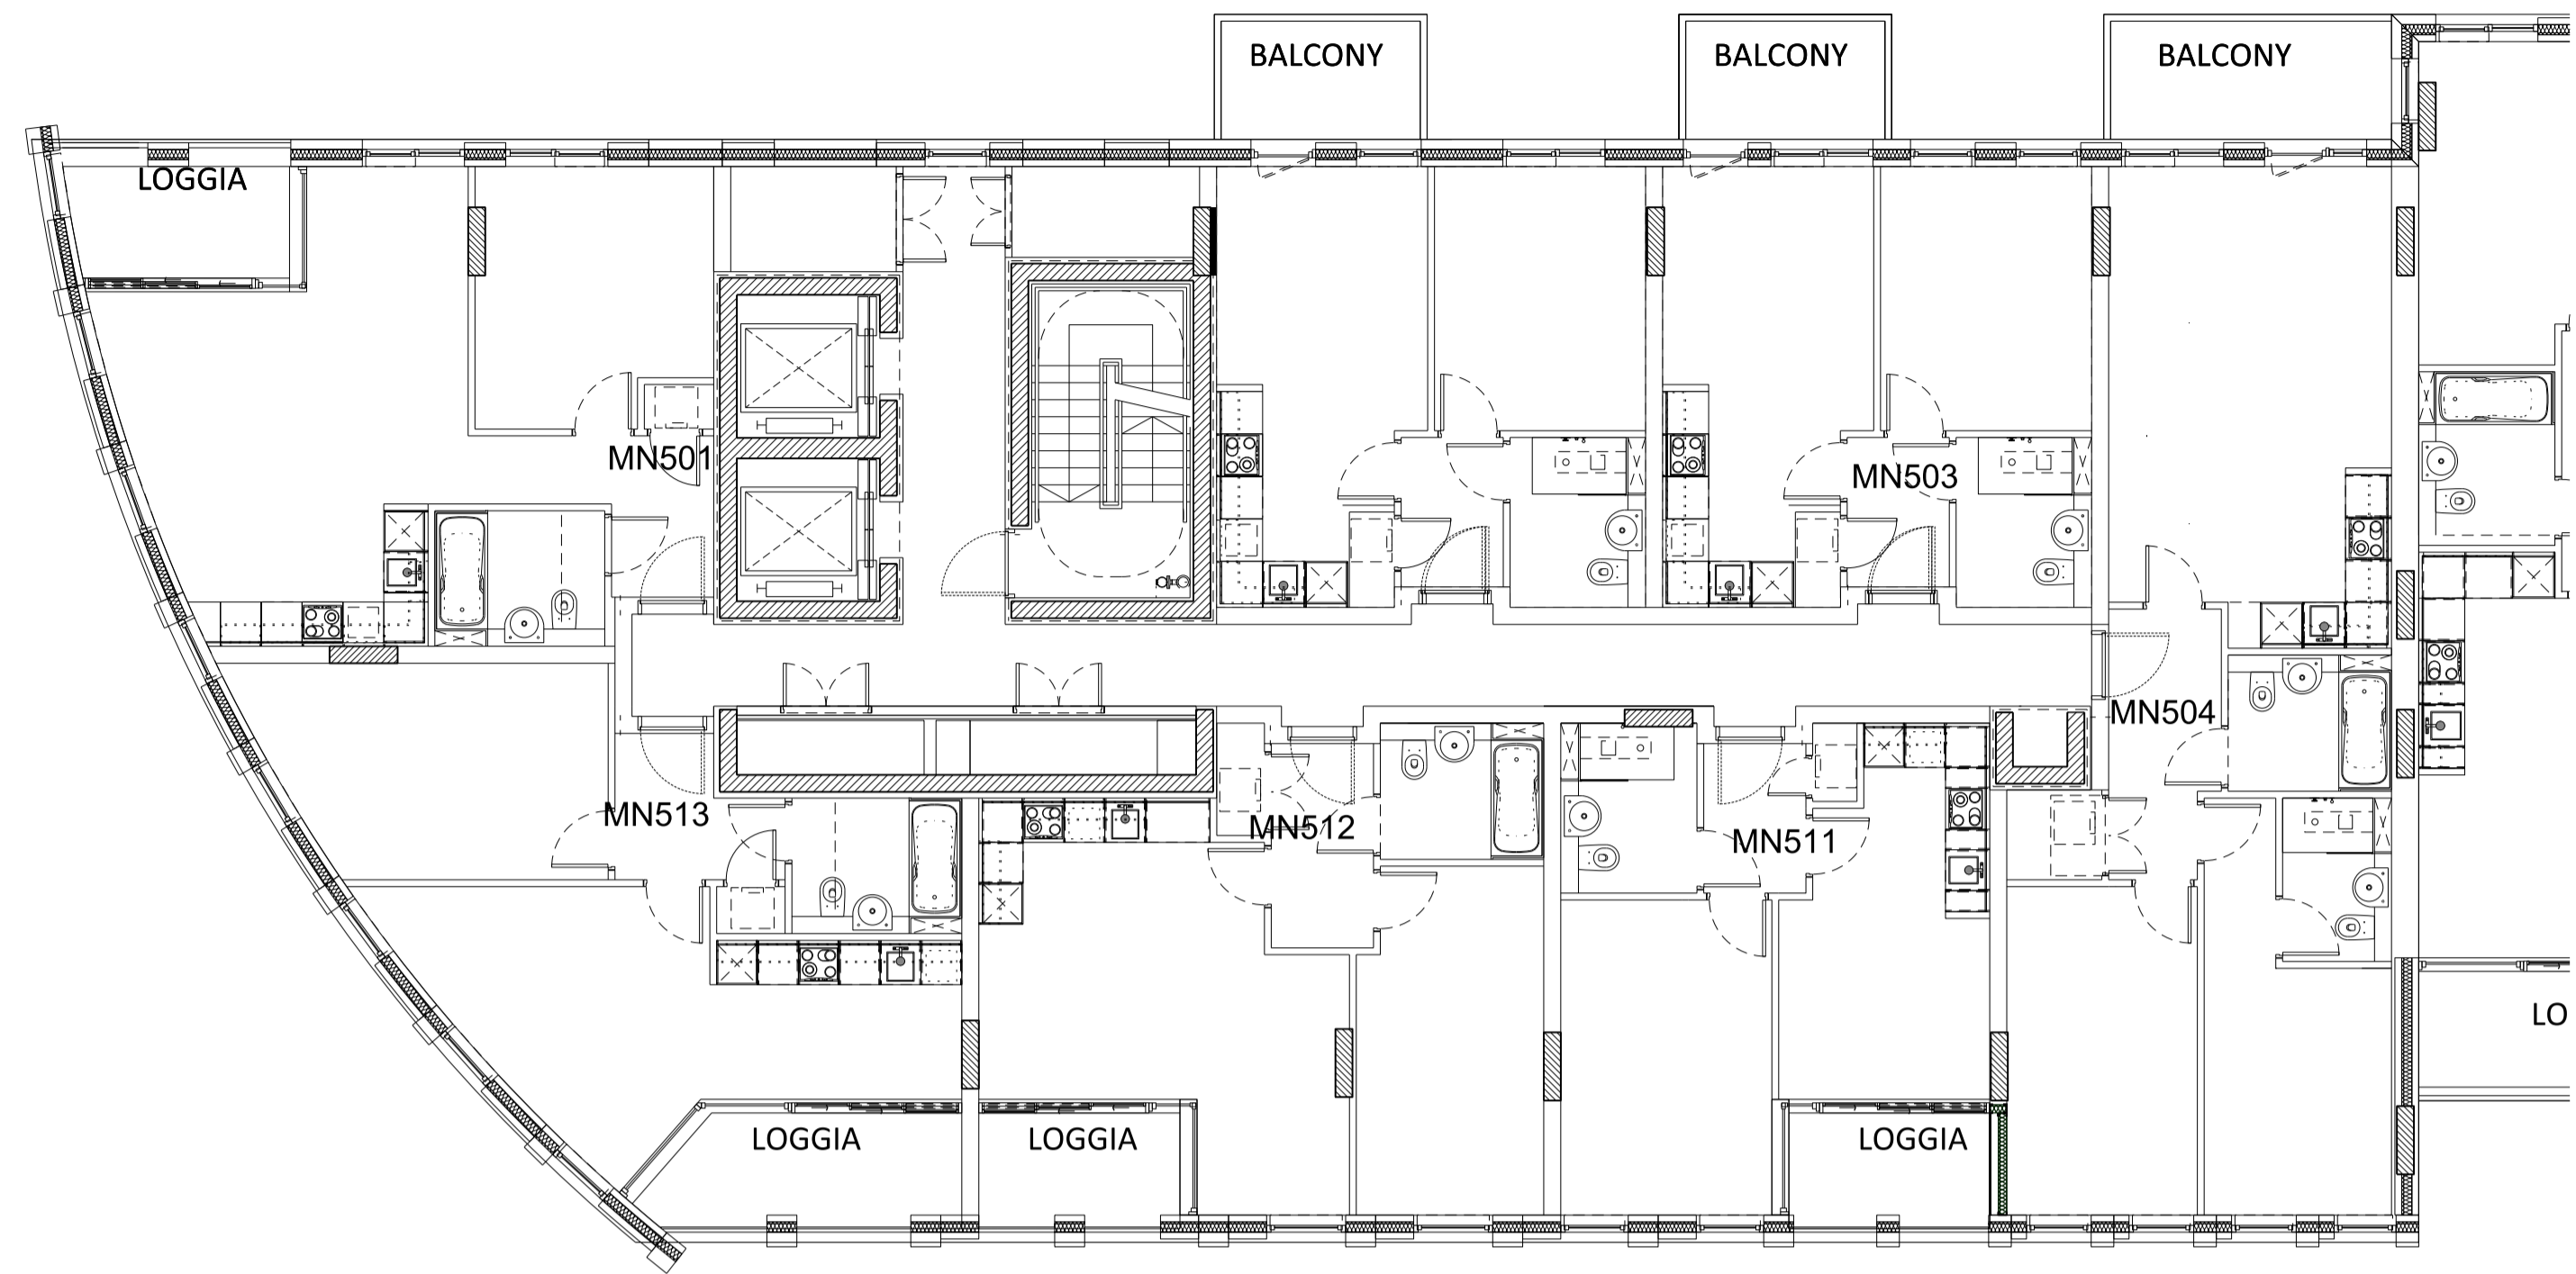


01 Level 05 Plan
Plan section 1

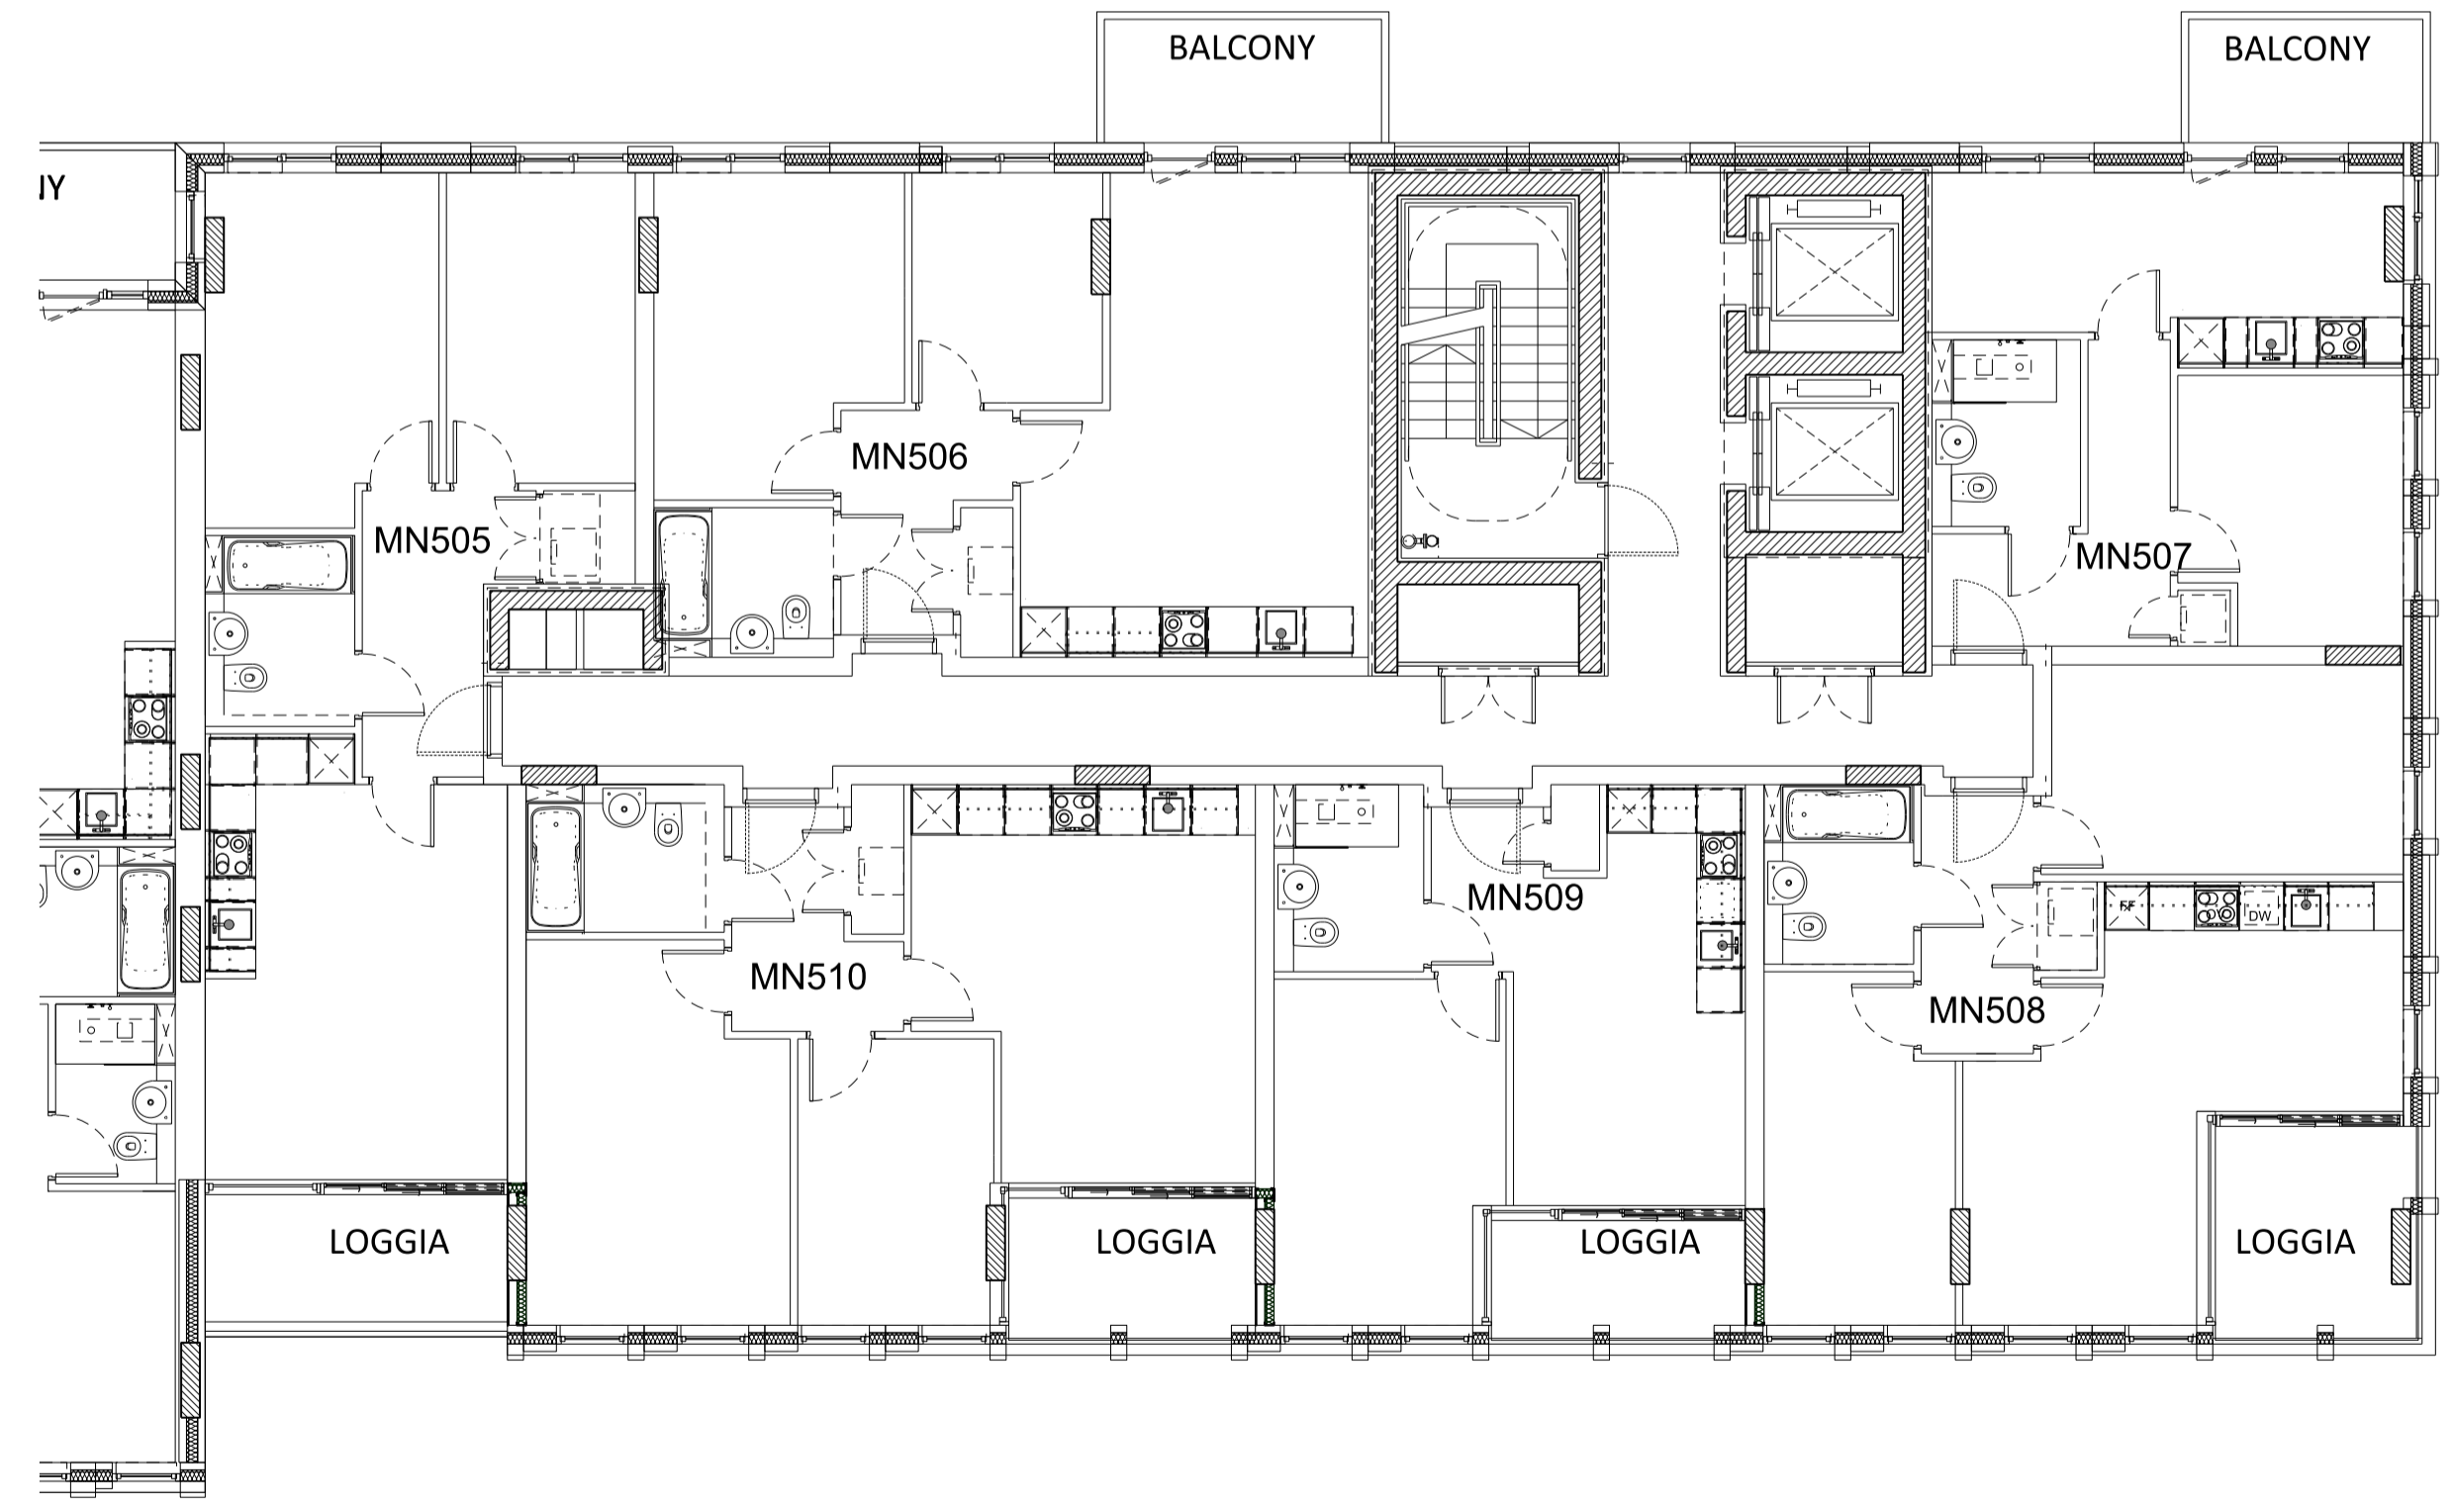

02 Level 05 Plan
Plan section 2

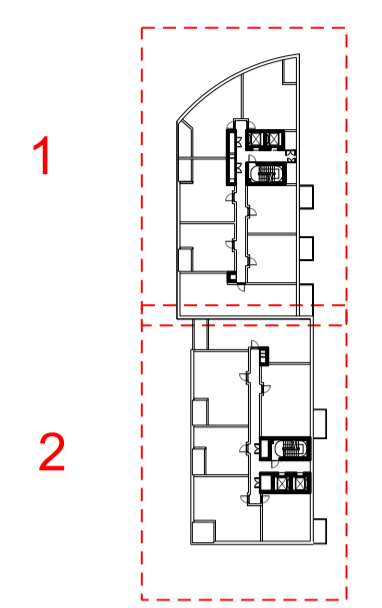

Rev	Date	Description
D	03/12/2018	Amendments as agreed with GLA
C	29/03/2018	Layout amended
B	16/03/2018	Layout amended
A	16/02/2018	East facade at core amended

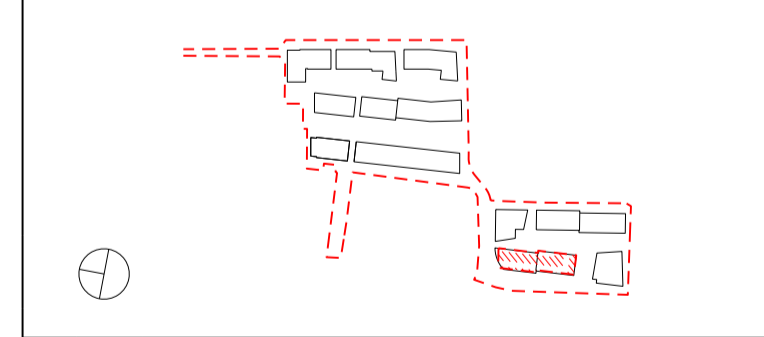

Project Title
CHARLTON RIVERSIDE - PHASE 1 - RS
Drawing Title
Building MN
Plot B
Apartment Layouts
Level 05

Reason for Issue
Planning RS

Status
For approval


Job No	Scale	Date
10046	1:100 @ A1	DEC 2017

Drawing No	Revision
10046-A-DRG-MN-G200-2005-PL-RS	D

SimpsonHaugh
AND PARTNERS

MANCHESTER
Riverside, 4 Commercial St
Manchester M13 4RD
+44 (0)161 835 2345
www.simpsonhaugh.com

LONDON
5-8 Roberts Place
London EC1R 9BB
+44 (0)20 7549 4000
mail@simpsonhaugh.com

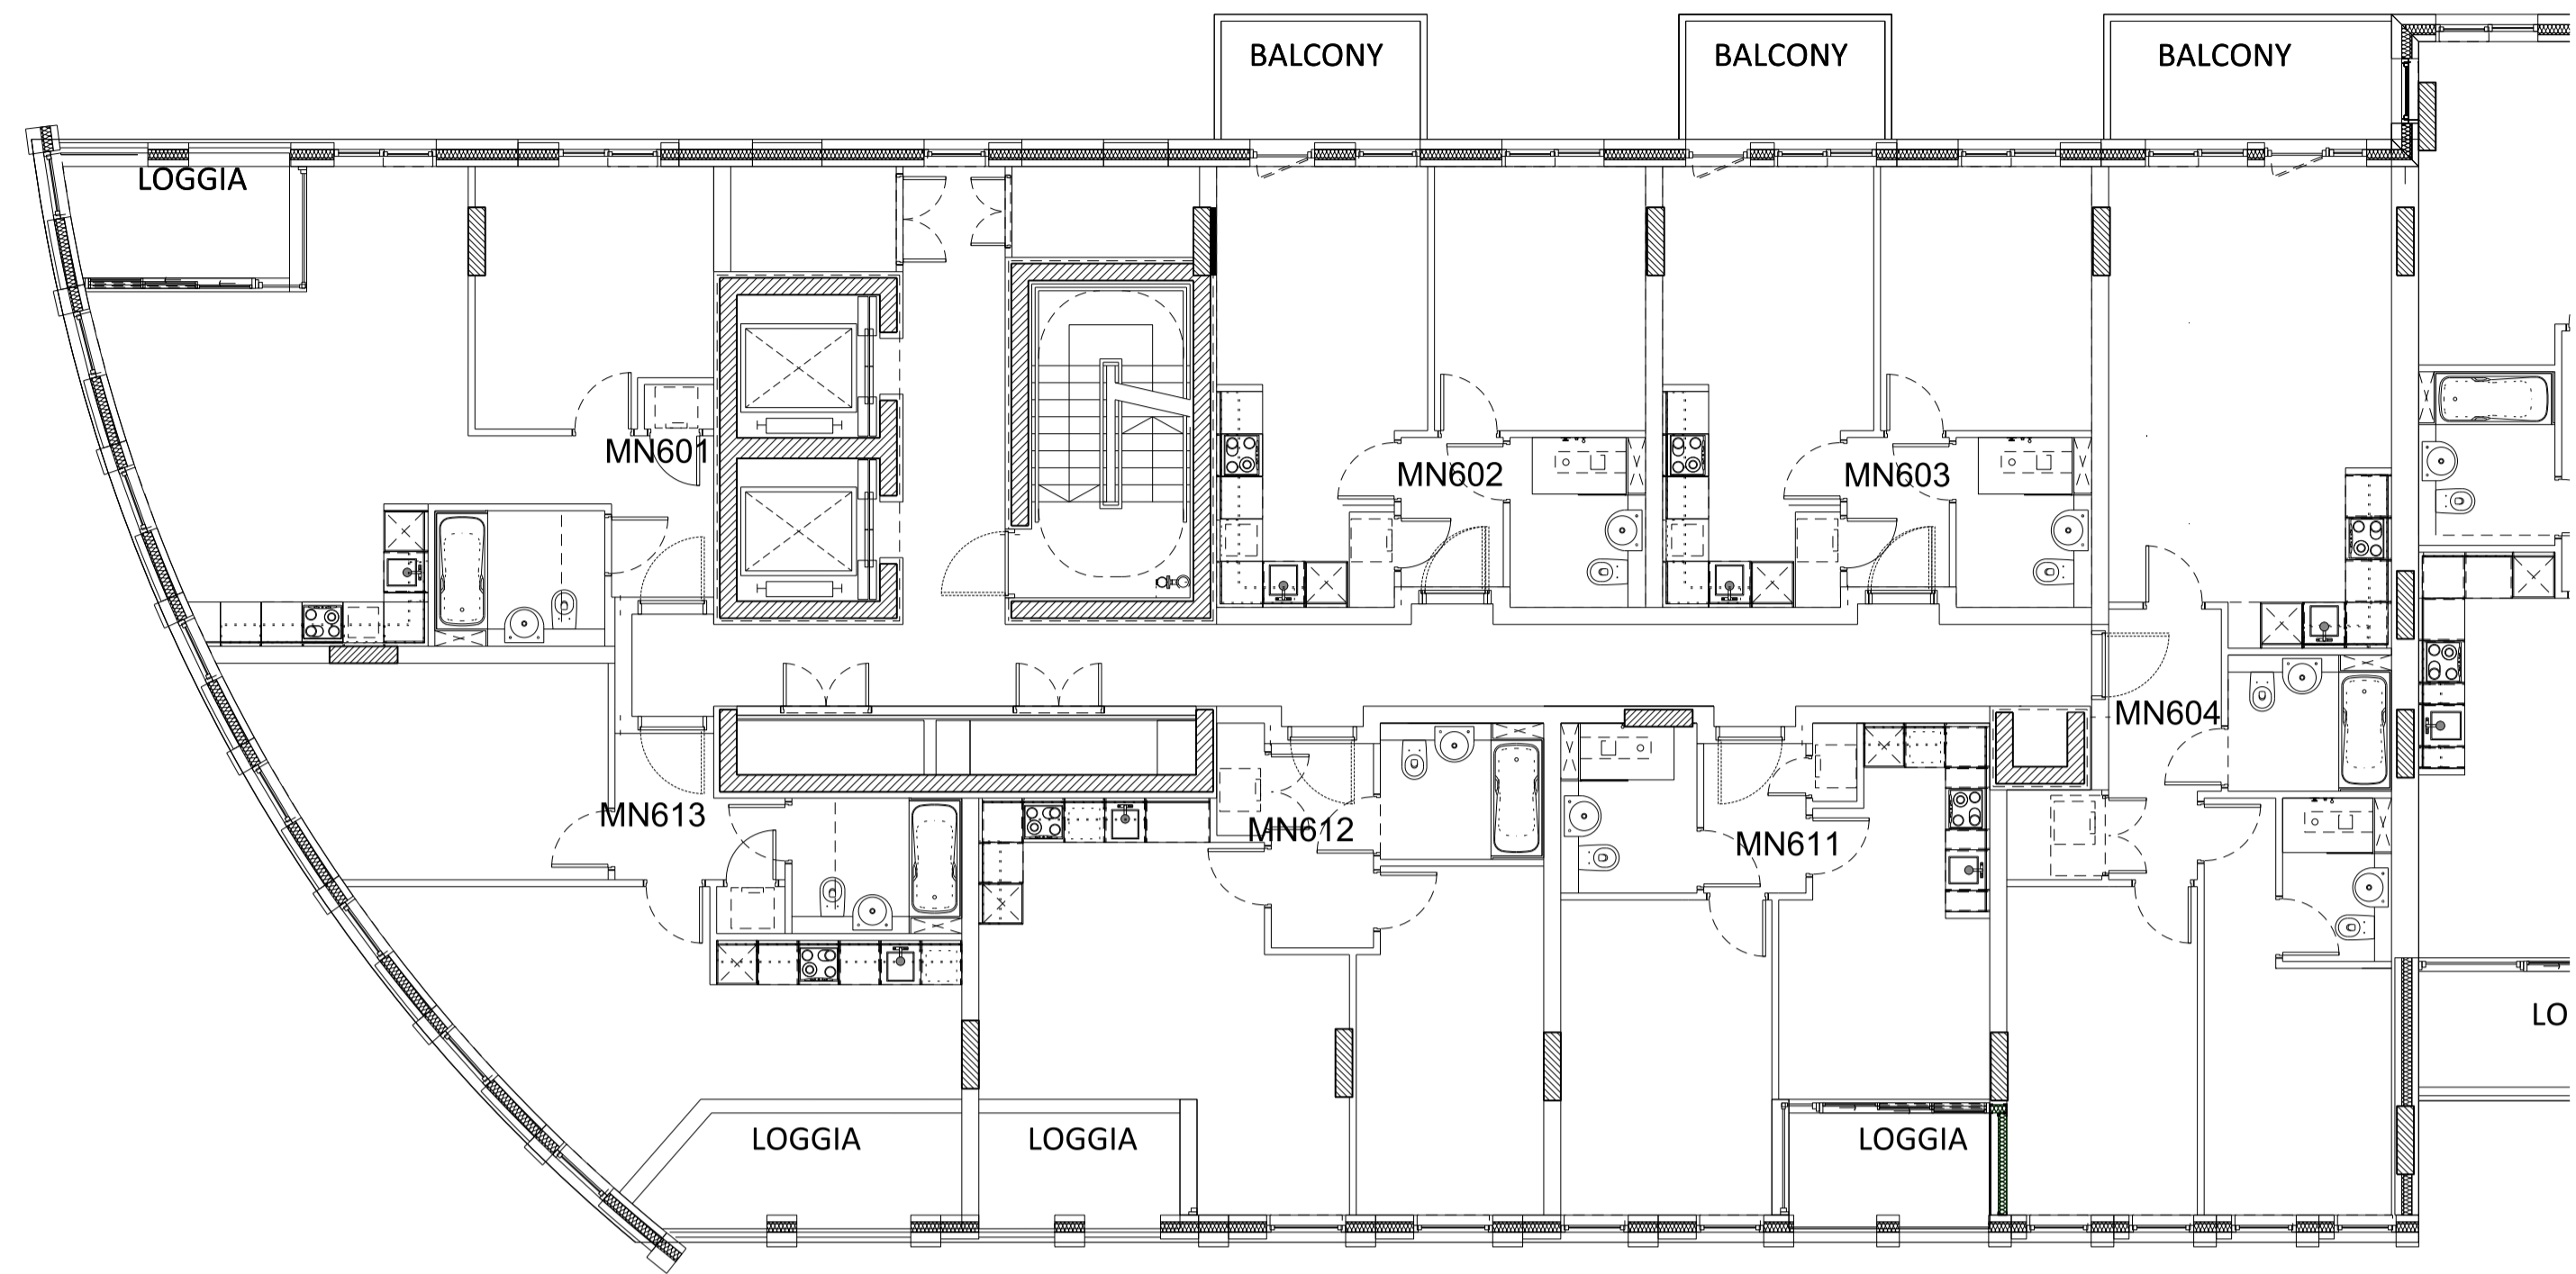


01 Level 06 Plan
Plan section 1




02 Level 06 Plan
Plan section 2

This drawing is copyright
Do not scale off dimensions.
All dimensions to be checked on site by contractor.
Contractor to report any dimensional discrepancies,
errors or omissions prior to commencing on site.

NOTE:
1- All internal layouts and furnishings are shown for
indicative purposes only.
2- All landscape layouts are shown for indicative
purposes only.

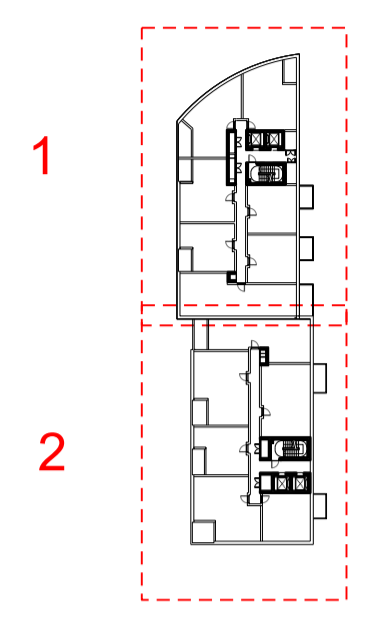

Rev	Date	Description
D	03/12/2018	Amendments as agreed with GLA
C	29/03/2018	Layout amended
B	16/03/2018	Layout amended
A	16/02/2018	East facade at core amended

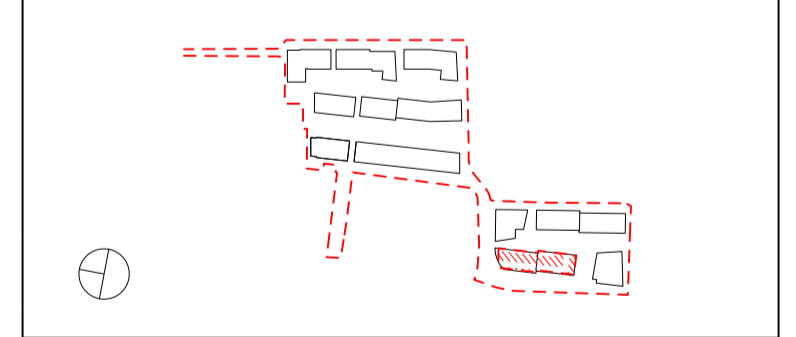

Project Title
CHARLTON RIVERSIDE - PHASE 1 - RS
Drawing Title
Building MN
Plot B
Apartment Layouts
Level 06

Reason for Issue
Planning RS

Status
For approval


Job No	Scale	Date
10046	1:100 @ A1	DEC 2017

Drawing No
10046-A-DRG-MN-G200-2006-PL-RS
Revision
D

SimpsonHaugh
AND PARTNERS

MANCHESTER
Riverside, 4 Commercial St
Manchester M13 4RD
+44 (0)161 835 2345
www.simpsonhaugh.com

LONDON
5-8 Roberts Place
London EC1R 9BB
+44 (0)20 7549 4000
mail@simpsonhaugh.com

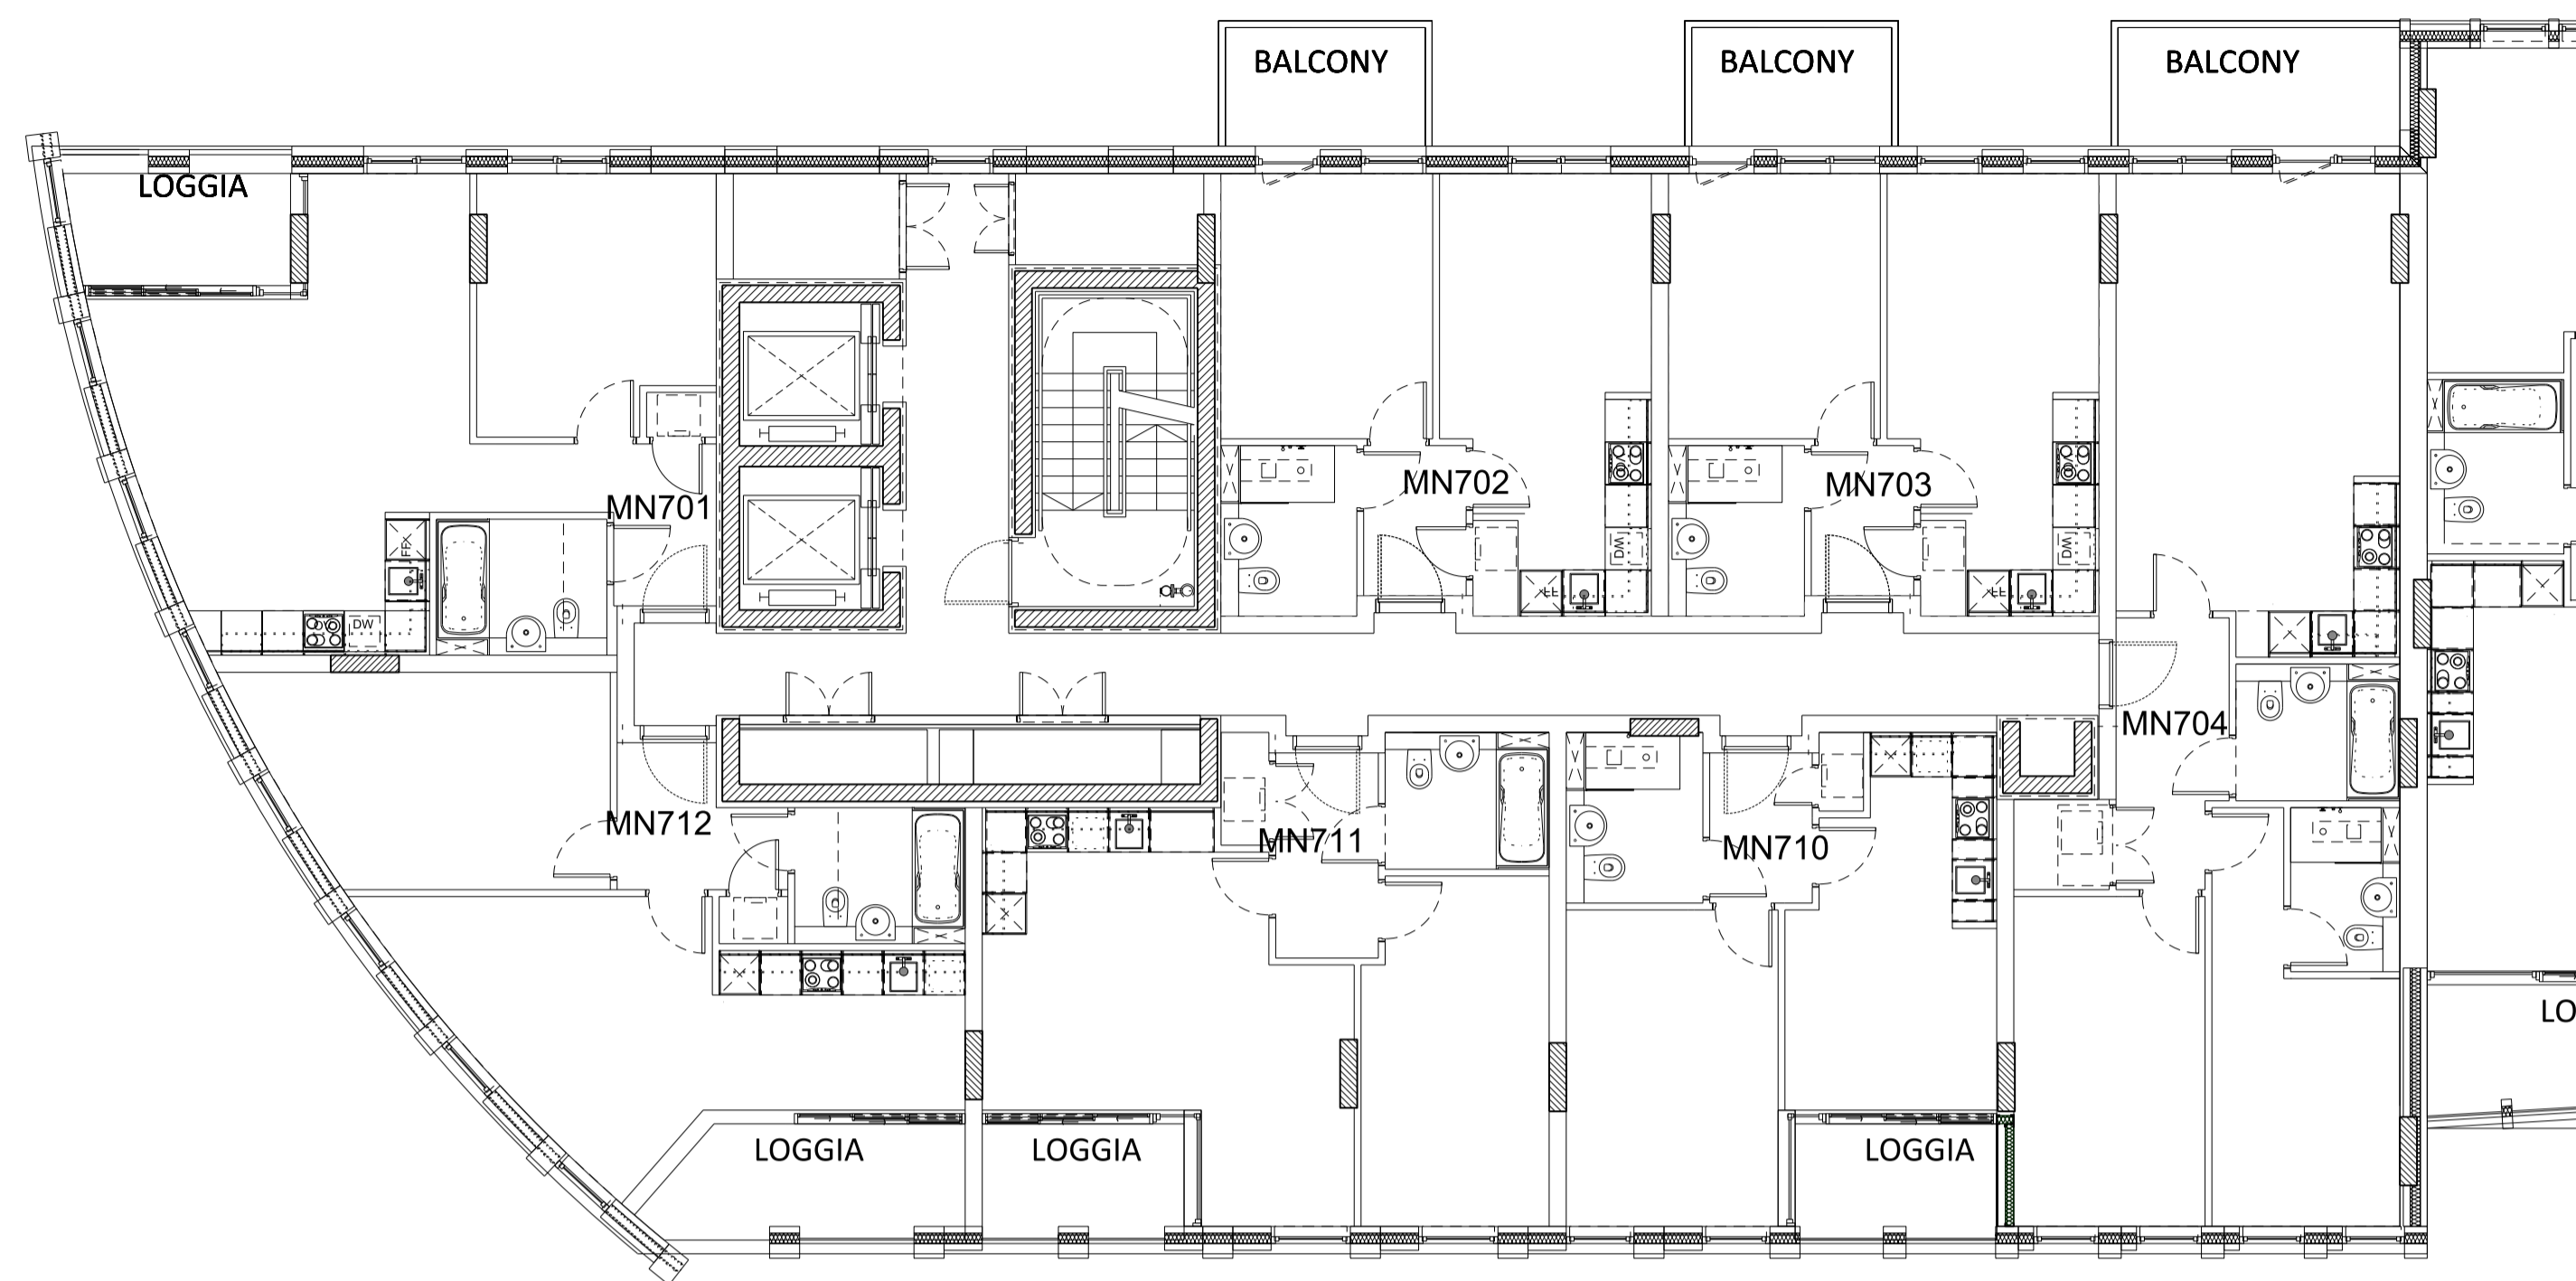


01 Level 07 Plan
Plan section 1




02 Level 07 Plan
Plan section 2

This drawing is copyright
Do not scale off dimensions.
All dimensions to be checked on site by contractor.
Contractor to report any dimensional discrepancies,
errors or omissions prior to commencing on site.

- NOTE:
- 1- All internal layouts and furnishings are shown for indicative purposes only.
 - 2- All landscape layouts are shown for indicative purposes only.

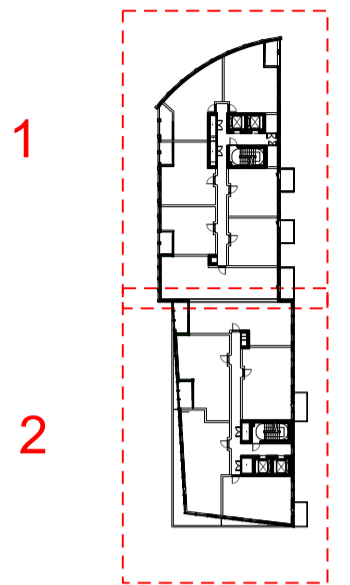

Rev	Date	Description
C	03/12/2018	Amendments as agreed with GLA
B	29/03/2018	Layout amended
A	16/02/2018	East facade at core amended

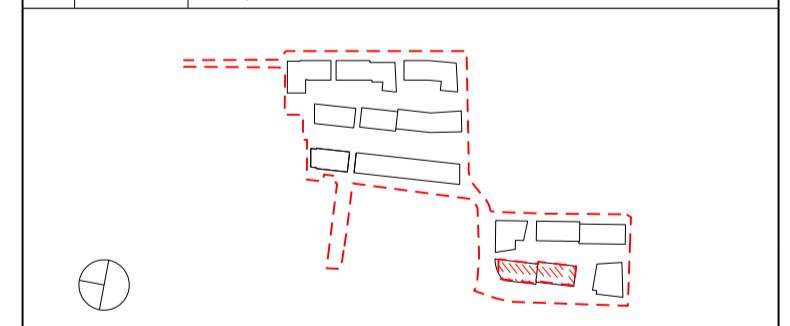

Project Title
CHARLTON RIVERSIDE - PHASE 1 - RS
Drawing Title
Building MN
Plot B
Apartment Layouts
Level 07

Reason for Issue
Planning RS

Status
For approval

Job No	Scale	Date
10046	1:100 @ A1	DEC 2017


Drawing No	Revision
10046-A-DRG-MN-G200-2007-PL-RS	C

SimpsonHaugh
AND PARTNERS

MANCHESTER Riverside, 4 Commercial St Manchester M13 4RD +44 (0)161 835 2345 www.simpsonhaugh.com	LONDON 5-8 Roberts Place London EC1R 9BB +44 (0)20 7549 4000 mail@simpsonhaugh.com
---	--

This drawing is copyright
Do not scale off dimensions.
All dimensions to be checked on site by contractor.
Contractor to report any dimensional discrepancies,
errors or omissions prior to commencing on site.


NOTE:
1- All internal layouts and furnishings are shown for
indicative purposes only.
2- All landscape layouts are shown for indicative
purposes only.

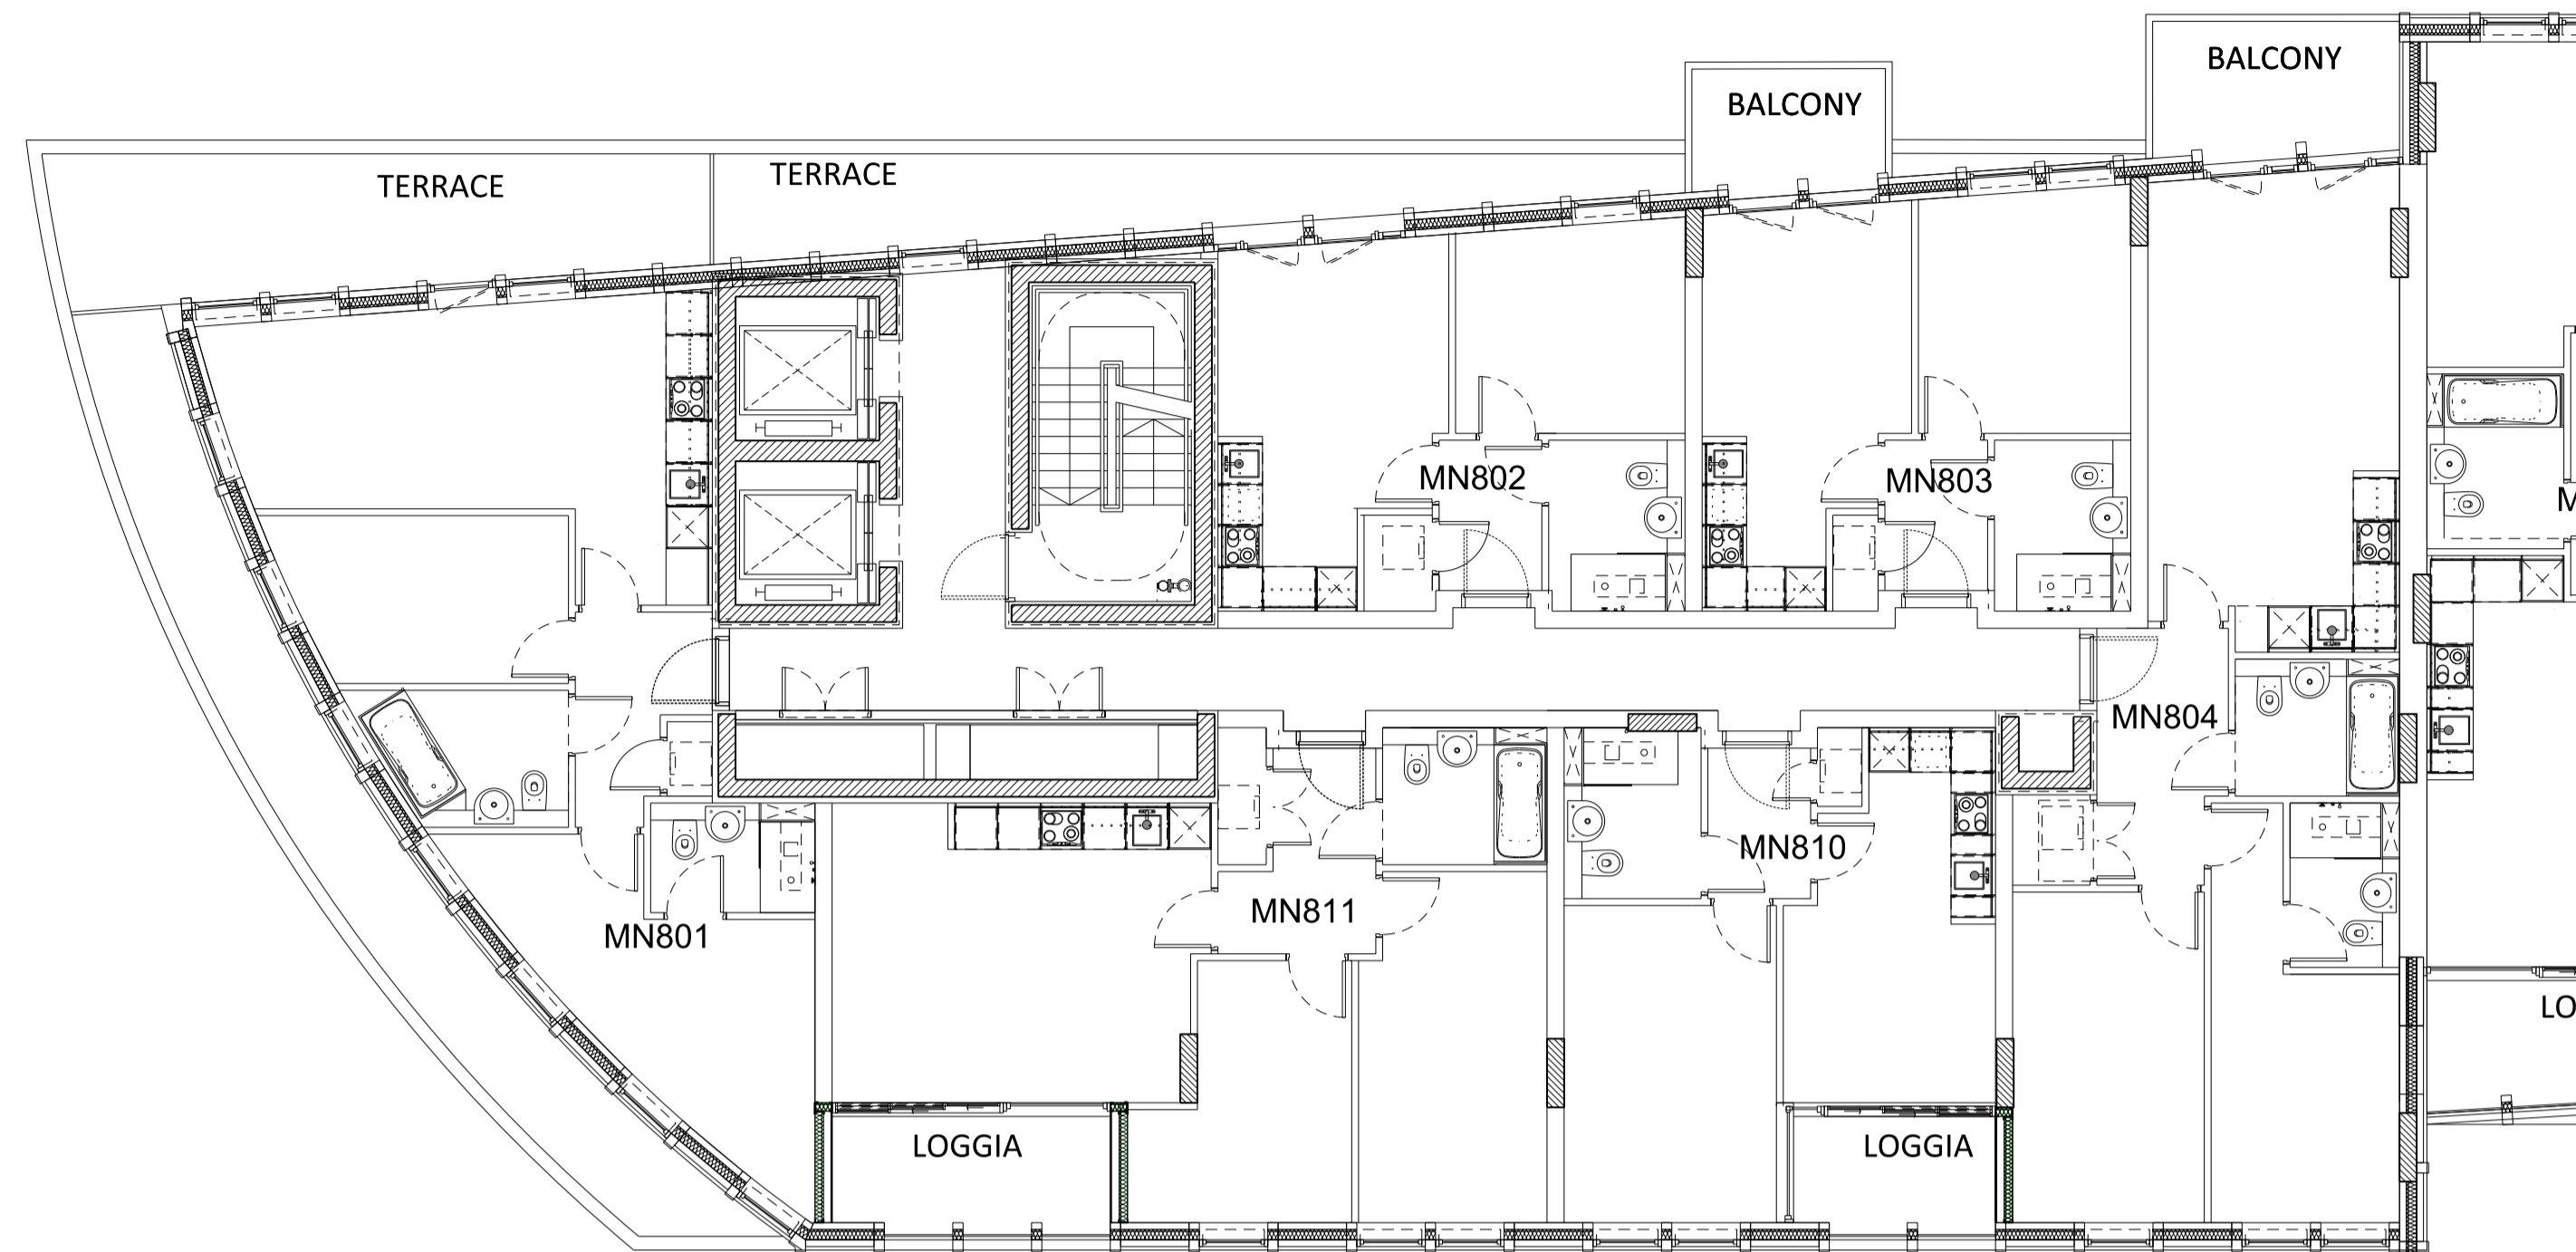


01 Level 09 Plan
Plan section 1



02 Level 09 Plan
Plan section 2

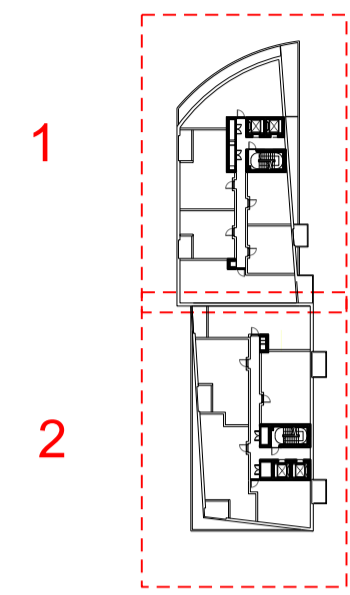

Rev	Date	Description
D	03/12/2018	Amendments as agreed with GLA
C	29/03/2018	Layout amended
B	16/03/2018	Layout amended
A	16/02/2018	East facade at core amended

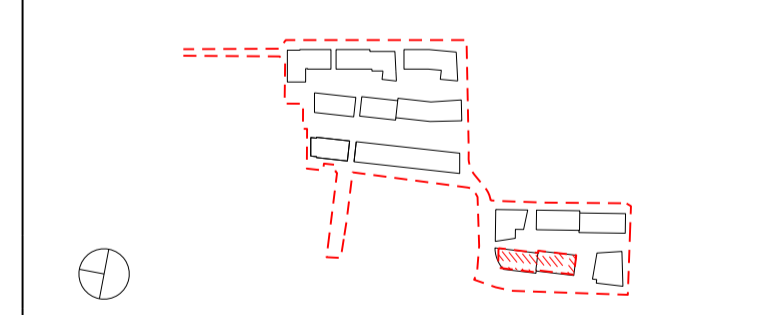

Project Title
CHARLTON RIVERSIDE - PHASE 1 - RS
Drawing Title
Building MN
Plot B
Apartment Layouts
Level 08

Reason for Issue
Planning RS

Status
For approval


Job No	Scale	Date
10046	1:100 @ A1	DEC 2017

Drawing No	Revision
10046-A-DRG-MN-G200-2008-PL-RS	D

SimpsonHaugh
AND PARTNERS

MANCHESTER
Riverside, 4 Commercial St
Manchester M13 4RD
+44 (0)161 835 2345
www.simpsonhaugh.com

LONDON
5-8 Roberts Place
London EC1R 9BB
+44 (0)20 7549 4000
mail@simpsonhaugh.com

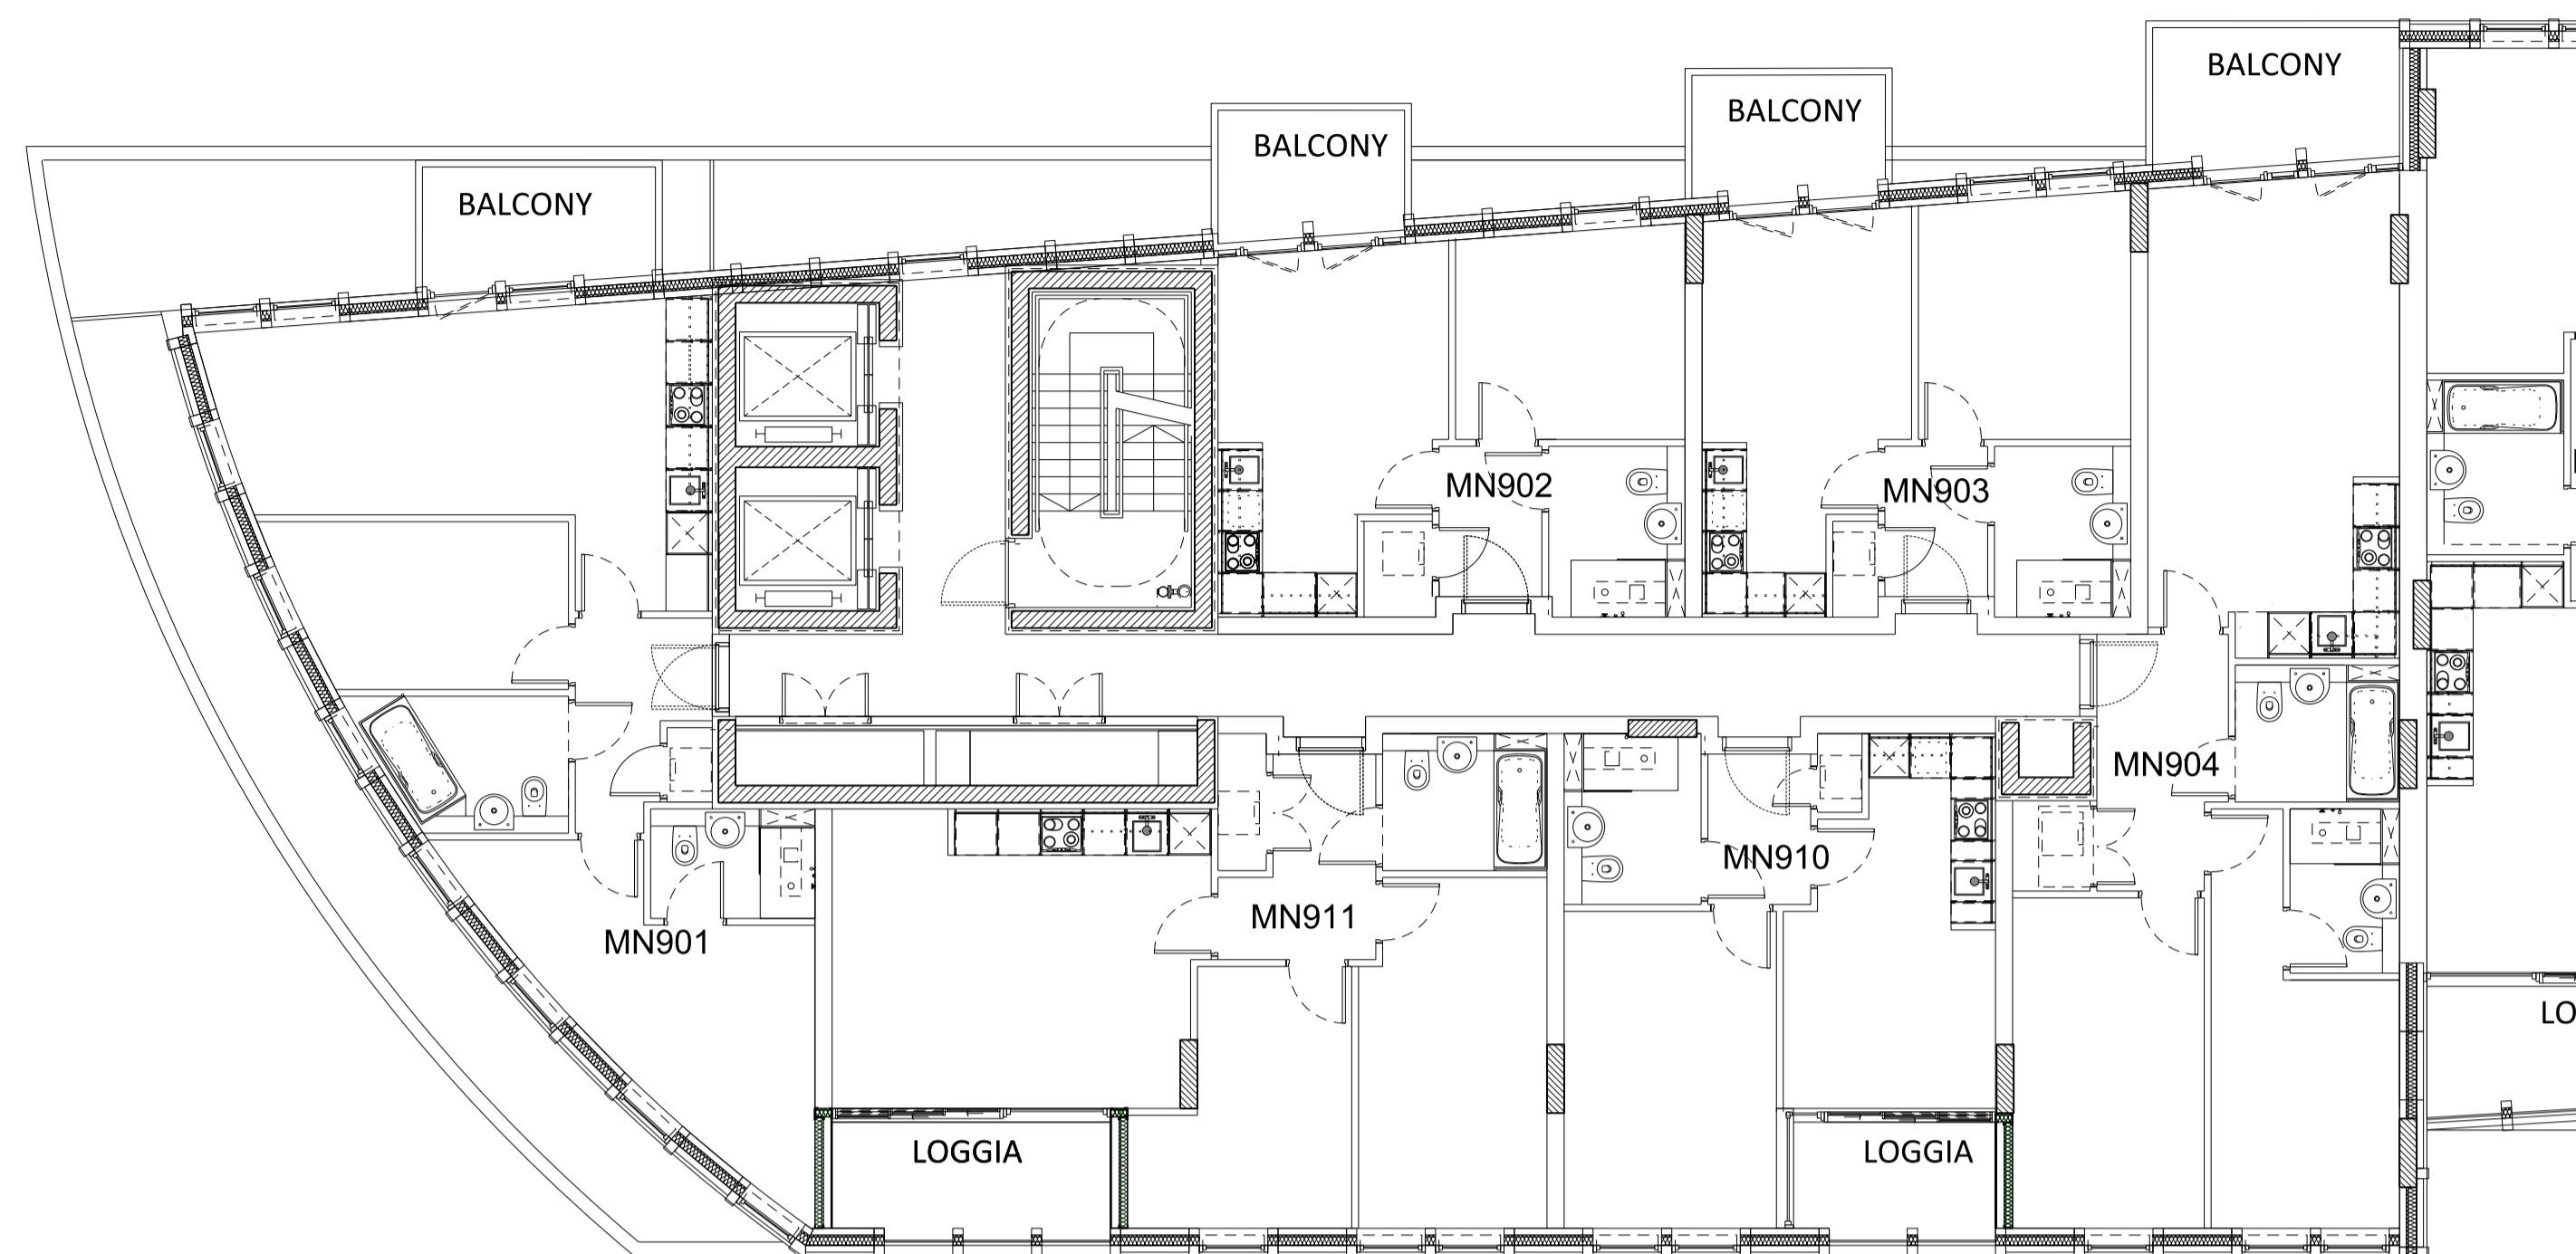


01 Level 09 Plan
Plan section 1




02 Level 09 Plan
Plan section 2

This drawing is copyright
Do not scale off dimensions.
All dimensions to be checked on site by contractor.
Contractor to report any dimensional discrepancies,
errors or omissions prior to commencing on site.

- NOTE:
- 1- All internal layouts and furnishings are shown for indicative purposes only.
 - 2- All landscape layouts are shown for indicative purposes only.

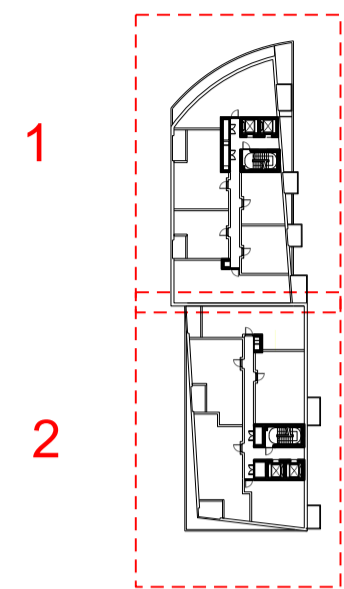

Rev	Date	Description
D	03/12/2018	Amendments as agreed with GLA
C	29/03/2018	Layout amended
B	16/03/2018	Layout amended
A	16/02/2018	East facade at core amended

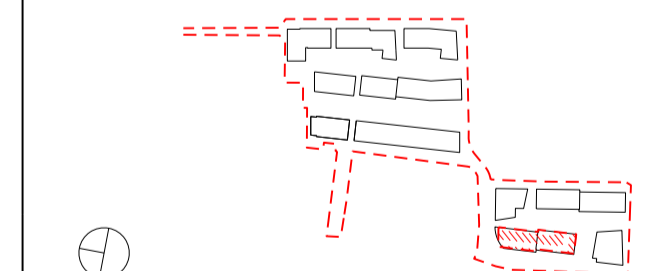

Project Title
CHARLTON RIVERSIDE - PHASE 1 - RS

Drawing Title
Building MN

Plot B

Apartment Layouts

Level 09

Reason for Issue
Planning RS

Status
For approval


Job No	Scale	Date
10046	1:100 @ A1	DEC 2017

Drawing No	Revision
10046-A-DRG-MN-G200-2009-PL-RS	D


SimpsonHaugh
AND PARTNERS

MANCHESTER
Riverside, 4 Commercial St
Manchester M13 4RD
+44 (0)161 835 2345
www.simpsonhaugh.com

LONDON
5-8 Roberts Place
London EC1R 9BB
+44 (0)20 7549 4000
mail@simpsonhaugh.com

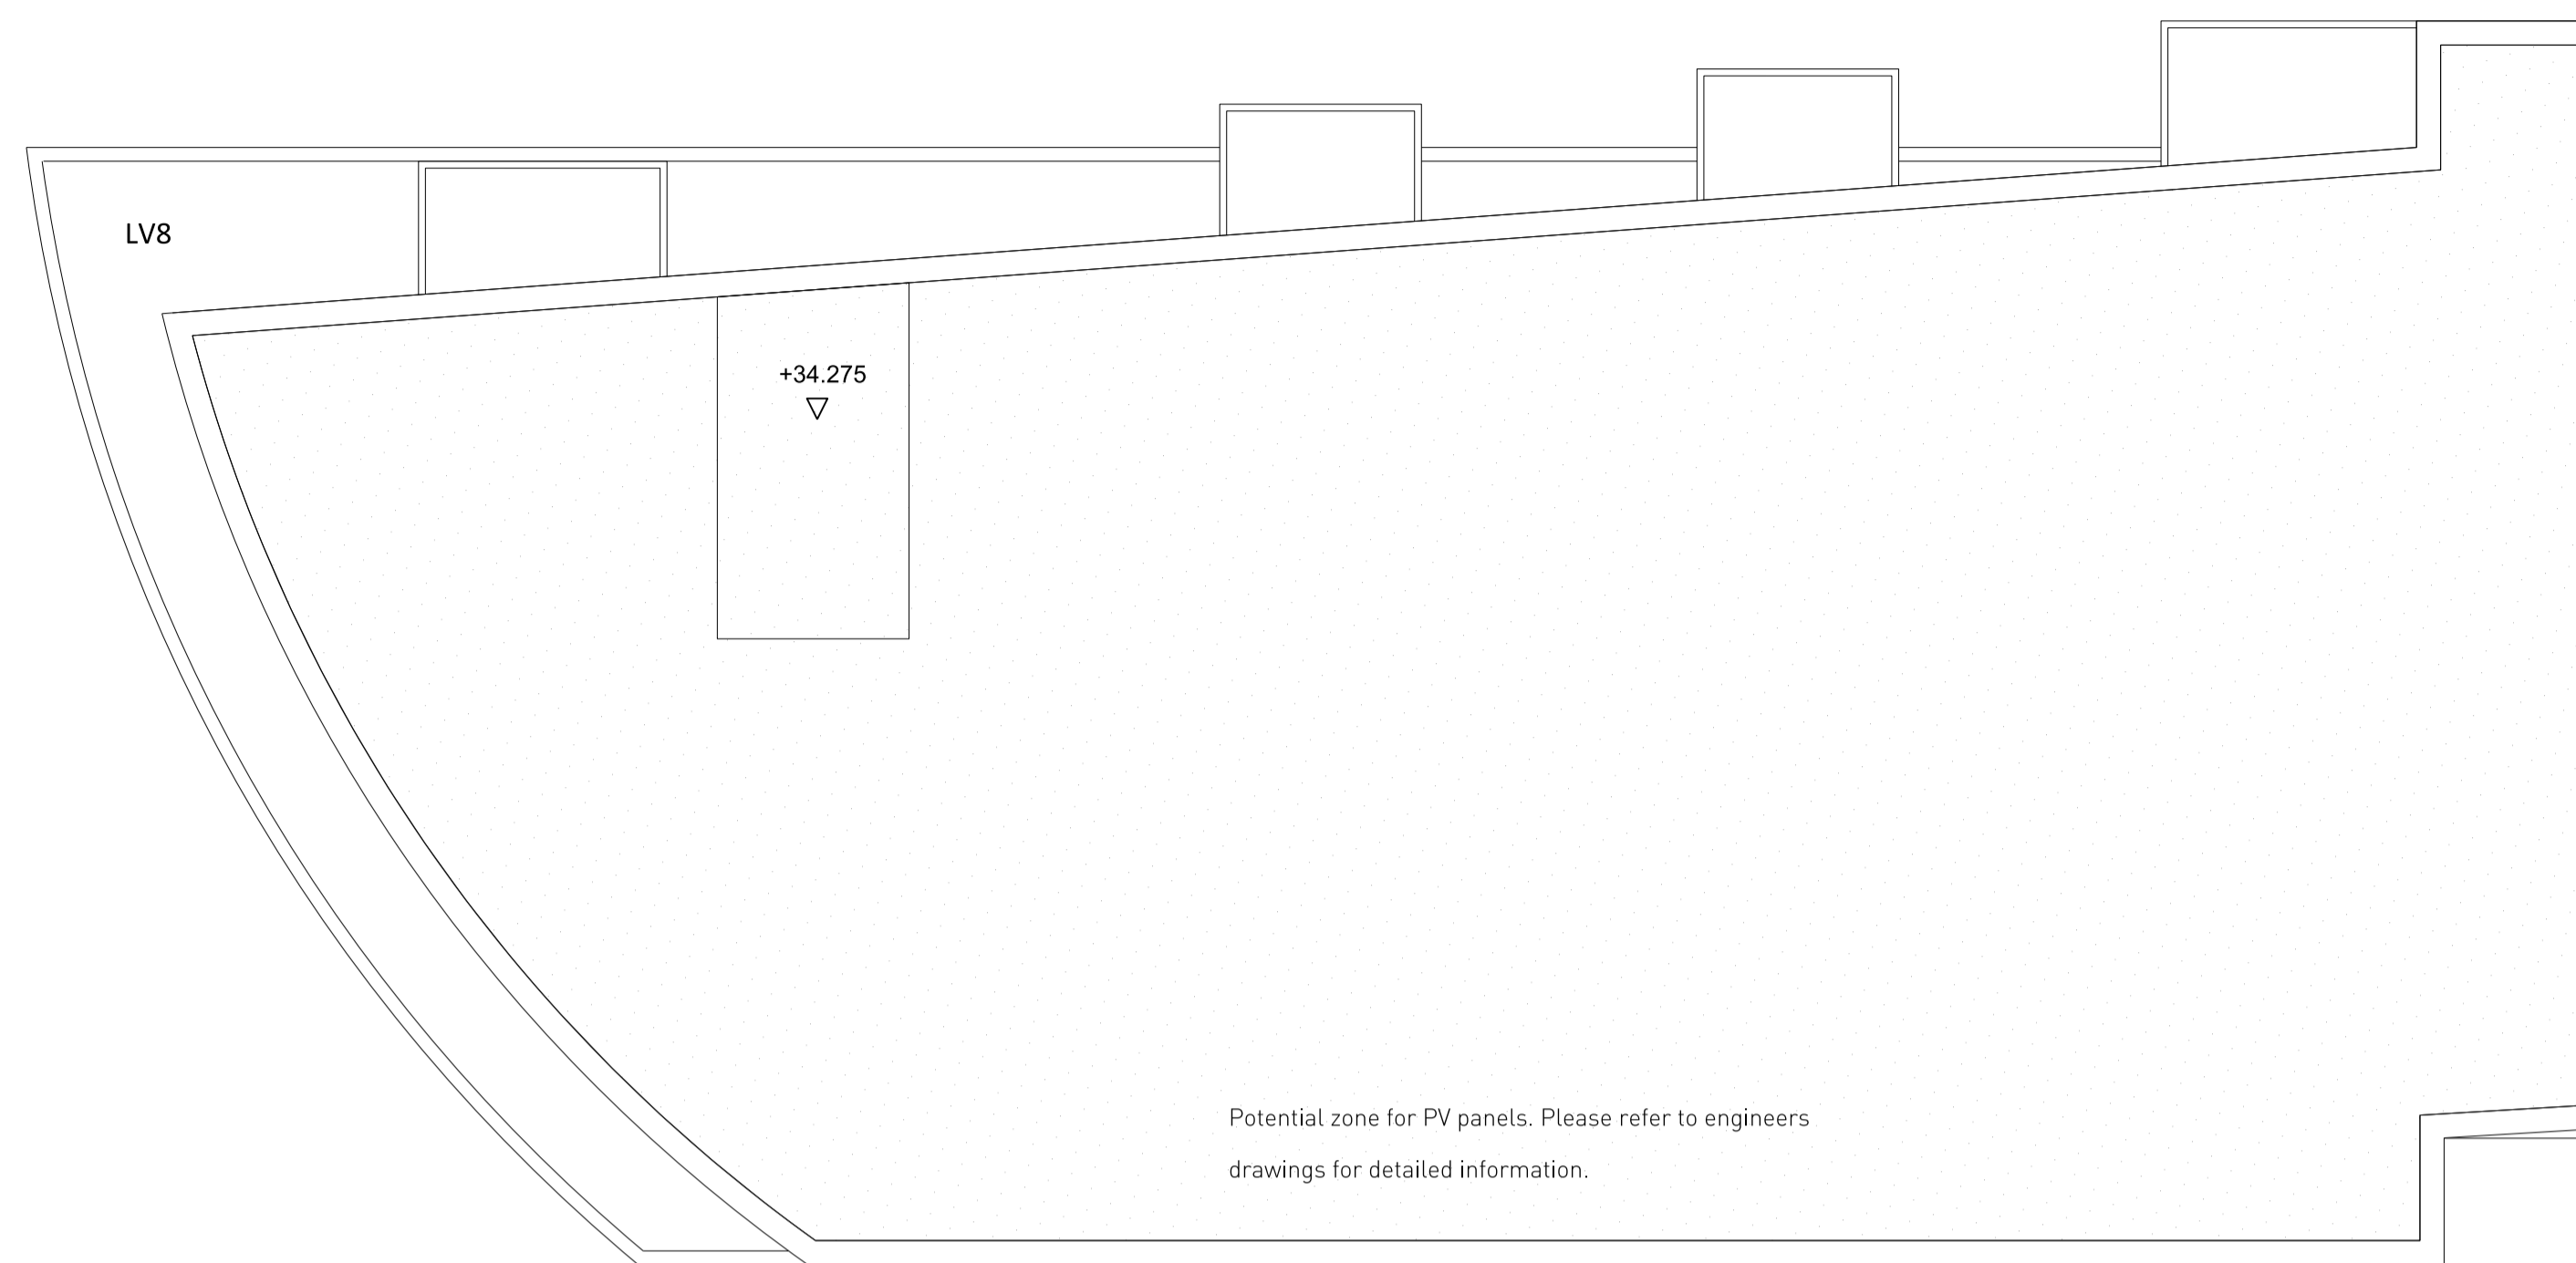


01 Level 10 Plan
Plan section 1

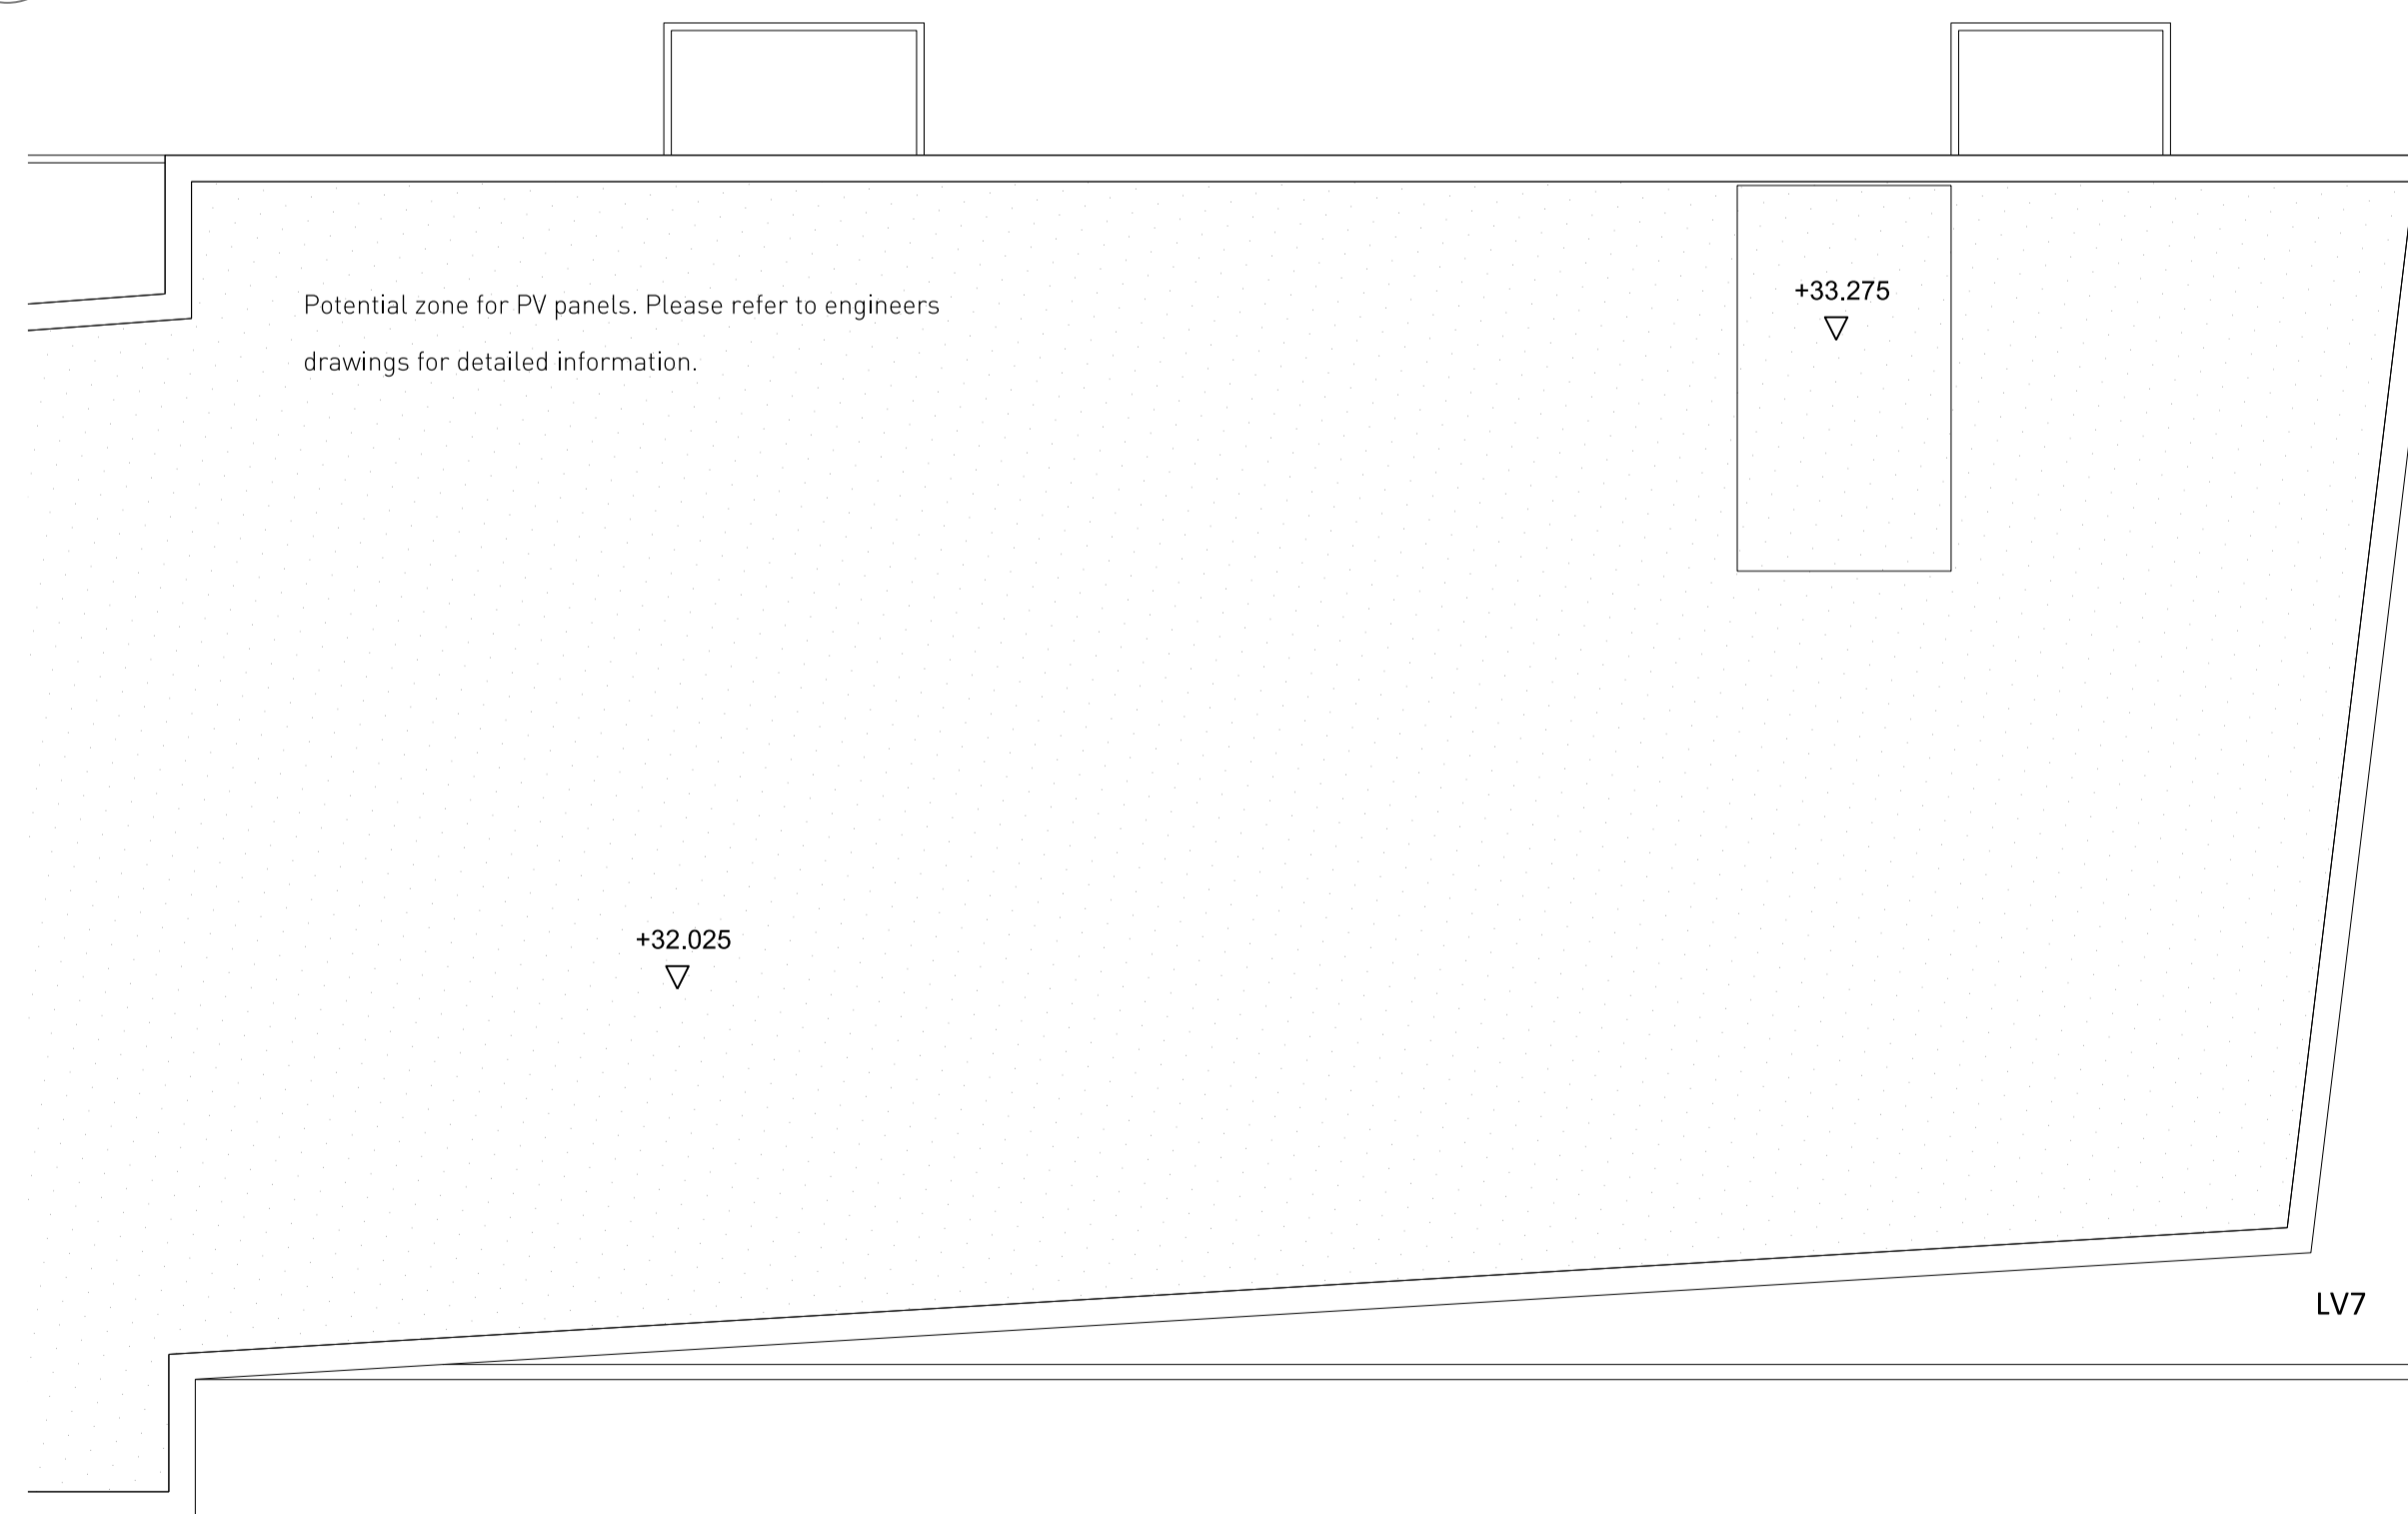


02 Level 10 Plan
Plan section 2

This drawing is copyright
Do not scale off dimensions.
All dimensions to be checked on site by contractor.
Contractor to report any dimensional discrepancies,
errors or omissions prior to commencing on site.

- NOTE:
- 1- All internal layouts and furnishings are shown for indicative purposes only.
 - 2- All landscape layouts are shown for indicative purposes only.

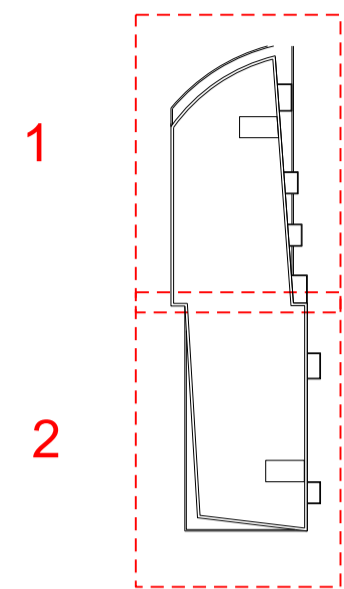

Rev	Date	Description
B	03/12/2018	Amendments as agreed with GLA
A	29/03/2018	Roof plan amended

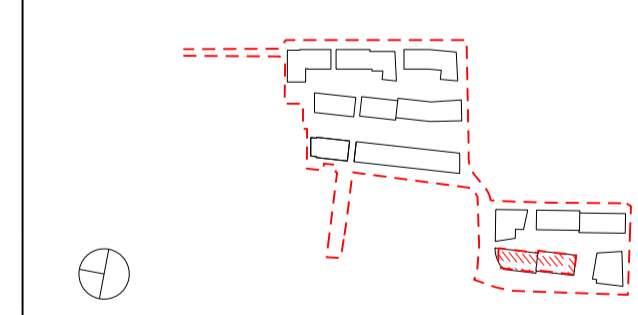

Project Title
CHARLTON RIVERSIDE - PHASE 1 - RS
Drawing Title
Building MN
Plot B
Apartment Layouts
Roof

Reason for Issue
Planning RS

Status
For approval


Job No	Scale	Date
10046	1:100 @ A1	DEC 2017

Drawing No	Revision
10046-A-DRG-MN-G200-2030-PL-RS	B


SimpsonHaugh
AND PARTNERS

MANCHESTER
Riverside, 4 Commercial St
Manchester M15 4RQ
+44 (0)161 835 2345
www.simpsonhaugh.com


LONDON
5-8 Roberts Place
London EC1R 9BB
+44 (0)20 7549 4000
mail@simpsonhaugh.com

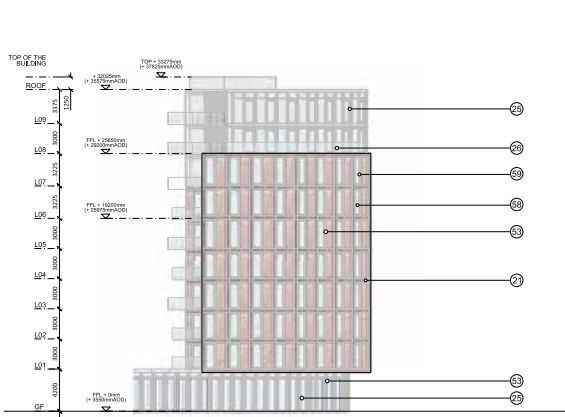

01 North Elevation
Building MN

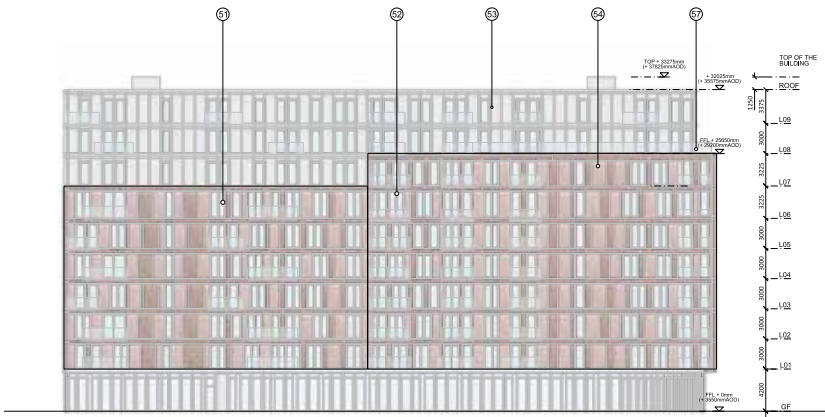

02 East Elevation
Building MN

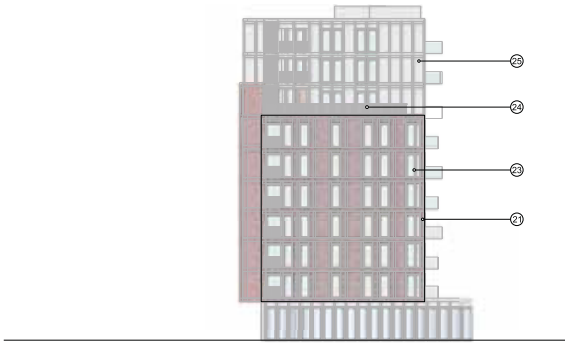

03 South Elevation
Building MN




04 West Elevation
Building MN


This drawing is copyright
Do not scale off dimensions.
All dimensions to be checked on site by contractor.
Contractor to report any dimensional discrepancies,
errors or omissions prior to commencing on site.

NOTE:
1- All internal layouts and furnishings are shown for
indicative purposes only.
2- All landscape layouts are shown for indicative
purposes only.

- Legend:**
- ① Brick
 - ② Double glazed unit
 - ③ Double glazed unit with operable window
 - ④ Metal Balustrade
 - ⑤ GRC
 - ⑥ Glass balustrade
 - ⑦ GRC Colour 1
 - ⑧ GRC Colour 2
 - ⑨ Double glazed unit
 - ⑩ Double glazed unit with operable window
 - ⑪ Metal panel
 - ⑫ Metal balustrade
 - ⑬ Glass Balustrade
 - ⑭ Terracotta Fin
 - ⑮ Back Painted Glass

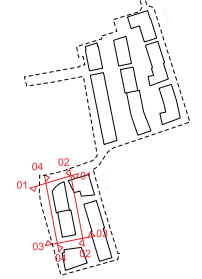

Rev	Date	Description
B	05/03/2018	Amendments as agreed with C&A
C	28/03/2018	Facade and Balustrade amended
B	08/03/2018	Level 08 Layout amended
A	16/02/2018	East facade of core amended

 

Project Title:
CHARLTON RIVERSIDE - PHASE 1 - RS
Drawing Title:
Building MN
Plot B
Facade Elevation

Reason for Issue:
Planning RS
Drawn:
For approval
Date:
10046 Scale:
1:250 @ A1 Date:
DEC 2017
Drawing No:
10046-A-DRG-MN-G200-4000-PL-RS Revision:
D

SimpsonHaugh
AND PARTNERS
MANCHESTER
SimpsonHaugh Commercial Bldg
Manchester M15 4RG
+44 (0)161 531 2345
www.simpsonhaugh.com
LONDON
2nd Victoria House
London EC1A 3BB
+44 (0)20 7348 4000
mail@simpsonhaugh.com