


This drawing is copyright
Do not scale off dimensions.
All dimensions to be checked on site by contractor.
Contractor to report any dimensional discrepancies,
errors or omissions prior to commencing on site.

NOTE:
1- All internal layouts and furnishings are shown for
indicative purposes only.
2- All landscape layouts are shown for indicative
purposes only.



- Apartment 4 Bed
- Apartment 3 Bed
- Apartment 2 Bed
- Apartment 1 Bed
- Studio
- Townhouse 3 Bed
- Townhouse 2 Bed
- Duplex 4 Bed
- Duplex 3 Bed
- Duplex 2 Bed
- Community
- Bins
- Work Space
- Cycle Store

Rev	Date	Description
E	03/12/2018	Amendments as agreed with GLA
D	17/04/2018	Level 00 layout amended
C	29/03/2018	Balconies relocated
B	16/03/2018	Layouts amended
A	08/03/2018	Level 00 layout amended

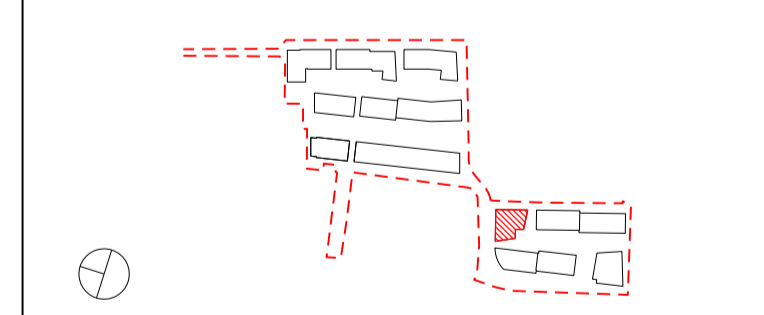

Project Title
CHARLTON RIVERSIDE - PHASE 1 - RS

Drawing Title
Building J

Plot B

Unit Matrix

Reason for Issue
Planning

Status
For approval


Job No	Scale	Date
10046	1/400 @A1	DEC2017

Drawing No	Revision
10046-A-DRG-J-F900-2000-PL-RS	E

SimpsonHaugh
AND PARTNERS

MANCHESTER
Riverside, 4 Commercial St
Manchester M15 4RQ
+44 (0)161 835 2345
www.simpsonhaugh.com

LONDON
5-8 Roberts Place
London EC1R 9BB
+44 (0)20 7549 4000
mail@simpsonhaugh.com

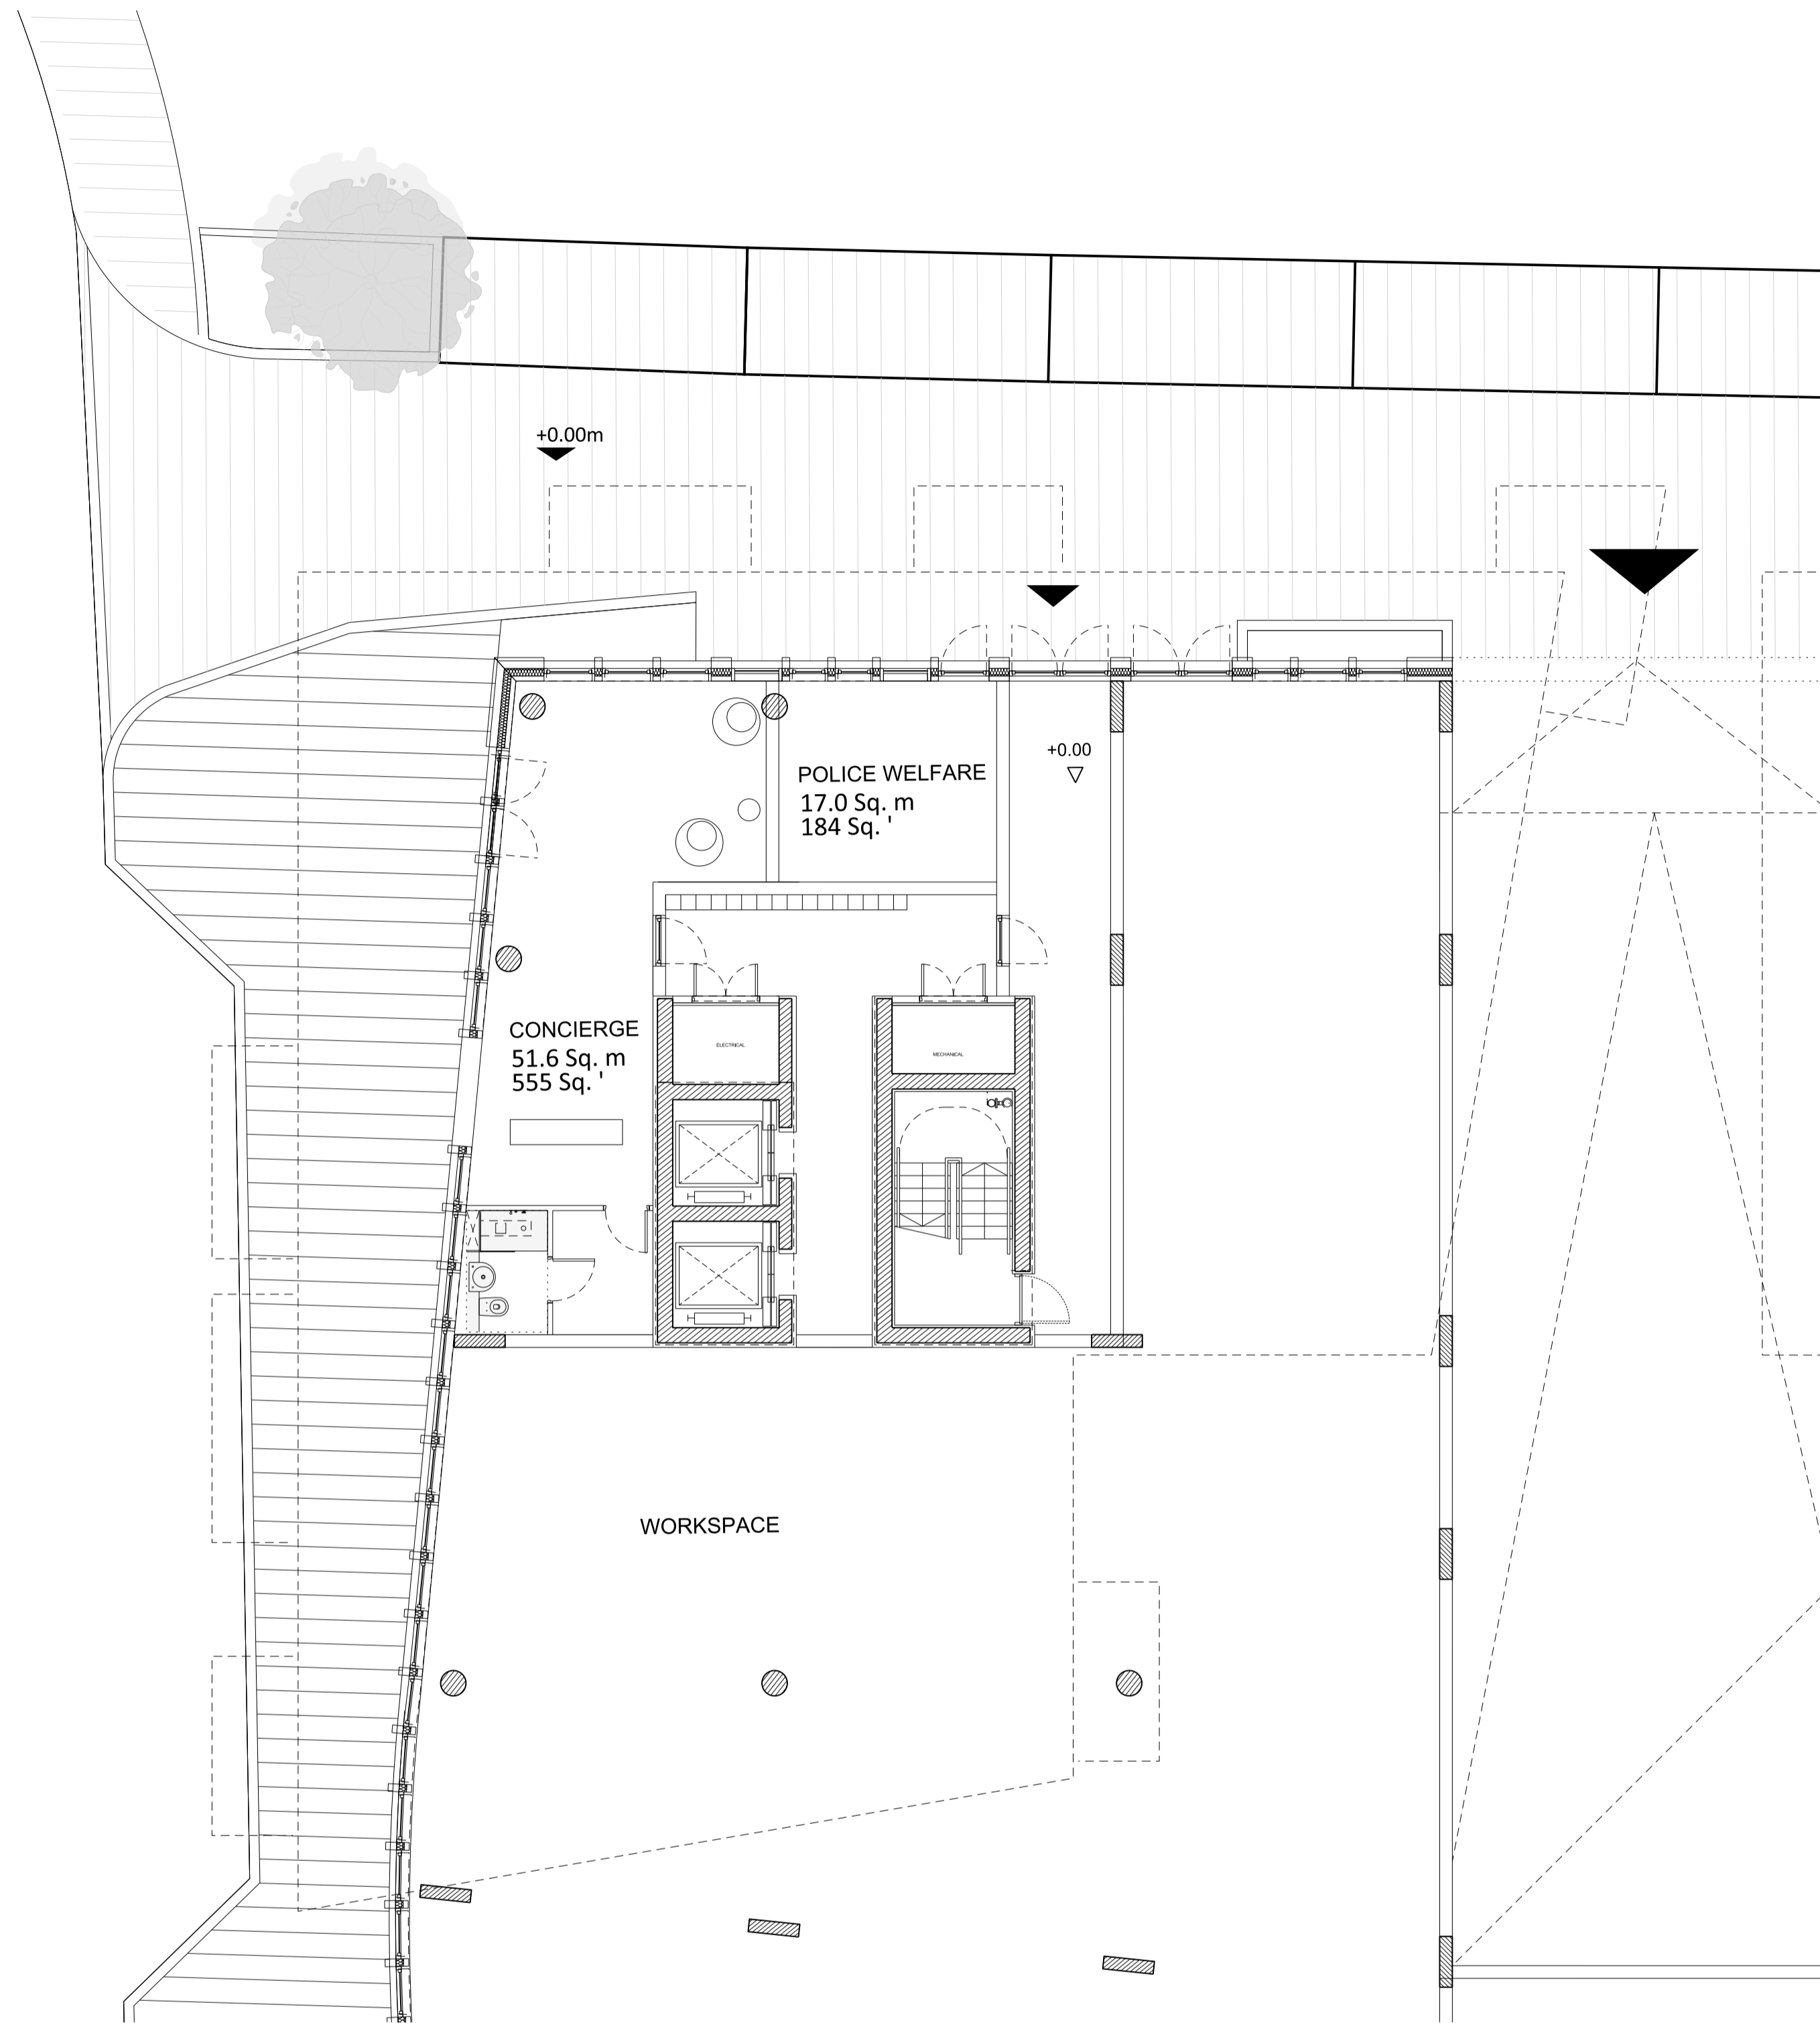


01 Level 00 Plan

This drawing is copyright
Do not scale off dimensions.
All dimensions to be checked on site by contractor.
Contractor to report any dimensional discrepancies,
errors or omissions prior to commencing on site.

- NOTE:
- 1- All internal layouts and furnishings are shown for indicative purposes only.
 - 2- All landscape layouts are shown for indicative purposes only.

Rev	Date	Description
D	03/12/2018	Amendments as agreed with GLA
C	17/04/2018	Police welfare layout amended
B	29/03/2018	Layout amended
A	08/03/2018	Layout, facade and structure amended

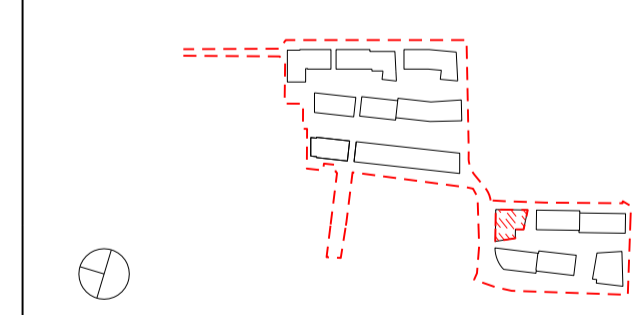

Project Title
CHARLTON RIVERSIDE - PHASE 1 - RS

Drawing Title
Building J

Plot B

Apartment Layouts

Level 00

Reason for Issue
Planning RS

Status
For approval

Job No	Scale	Date
10046	1:100 @ A1	DEC 2017

Drawing No	Revision
10046-A-DRG-J-G200-2000-PL-RS	D


SimpsonHaugh
AND PARTNERS

MANCHESTER
Riverside, 4 Commercial St
Manchester M13 4EG
+44 (0)161 835 2345
www.simpsonhaugh.com

LONDON
5-8 Roberts Place
London EC1R 9BB
+44 (0)20 7549 4000
mail@simpsonhaugh.com


This drawing is copyright
Do not scale off dimensions.
All dimensions to be checked on site by contractor.
Contractor to report any dimensional discrepancies,
errors or omissions prior to commencing on site.

- NOTE:
- 1- All internal layouts and furnishings are shown for indicative purposes only.
 - 2- All landscape layouts are shown for indicative purposes only.

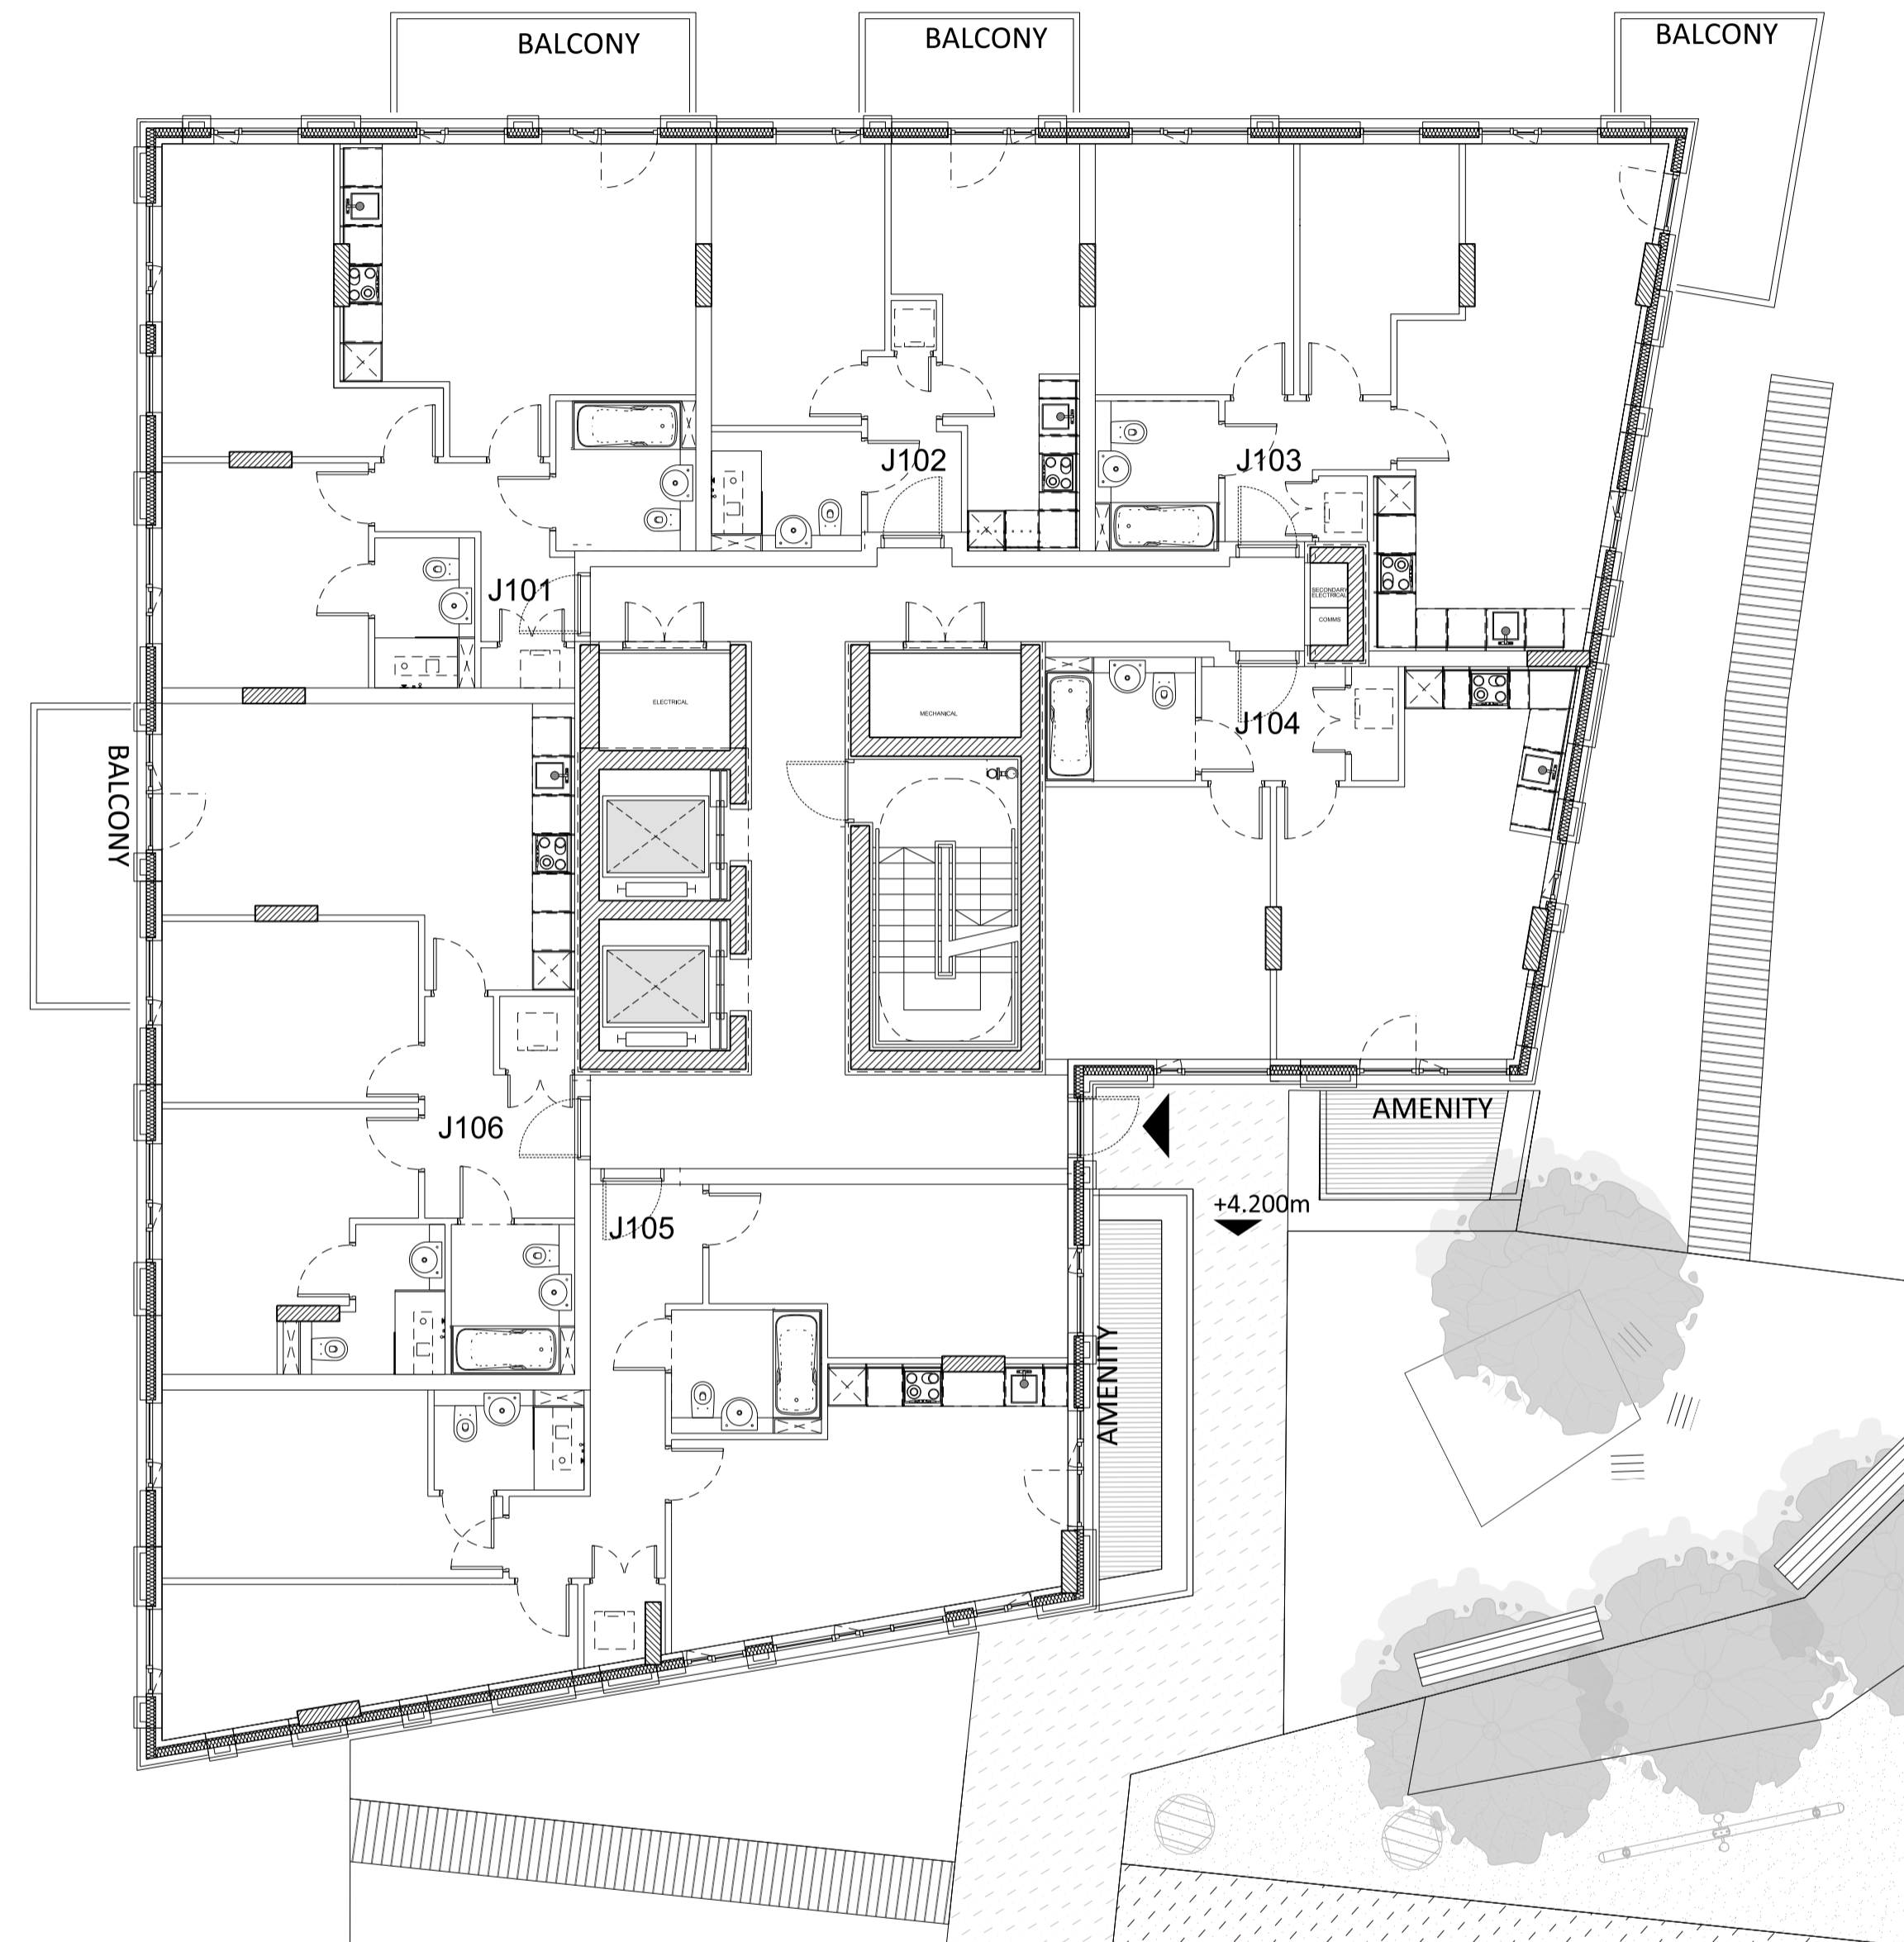

01 Level 01 Plan

Rev	Date	Description
B	03/12/2018	Amendments as agreed with GLA
A	16/02/2018	Privacy screen added, south facade amended

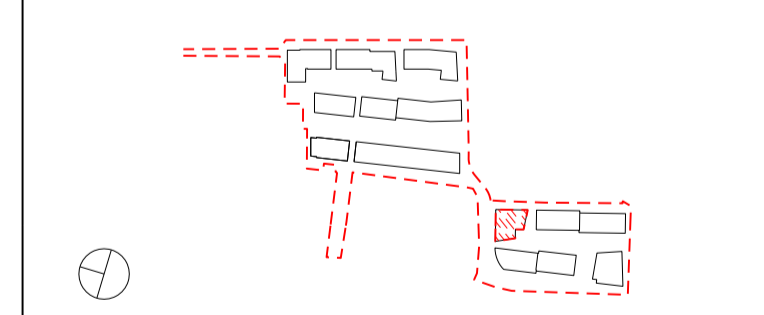

Project Title
CHARLTON RIVERSIDE - PHASE 1 - RS

Drawing Title
Building J

Plot B

Apartment Layouts

Level 01

Reason for Issue
Planning RS

Status
For approval

Job No	Scale	Date
10046	1:100 @ A1	DEC 2017

Drawing No	Revision
10046-A-DRG-J-G200-2001-PL-RS	B


SimpsonHaugh
AND PARTNERS

MANCHESTER
Riverside, 4 Commercial St
Manchester M13 4RD
+44 (0)161 835 2345
www.simpsonhaugh.com

LONDON
5-8 Roberts Place
London EC1R 9BB
+44 (0)20 7549 4000
mail@simpsonhaugh.com


This drawing is copyright
Do not scale off dimensions.
All dimensions to be checked on site by contractor.
Contractor to report any dimensional discrepancies,
errors or omissions prior to commencing on site.

- NOTE:
- 1- All internal layouts and furnishings are shown for indicative purposes only.
 - 2- All landscape layouts are shown for indicative purposes only.

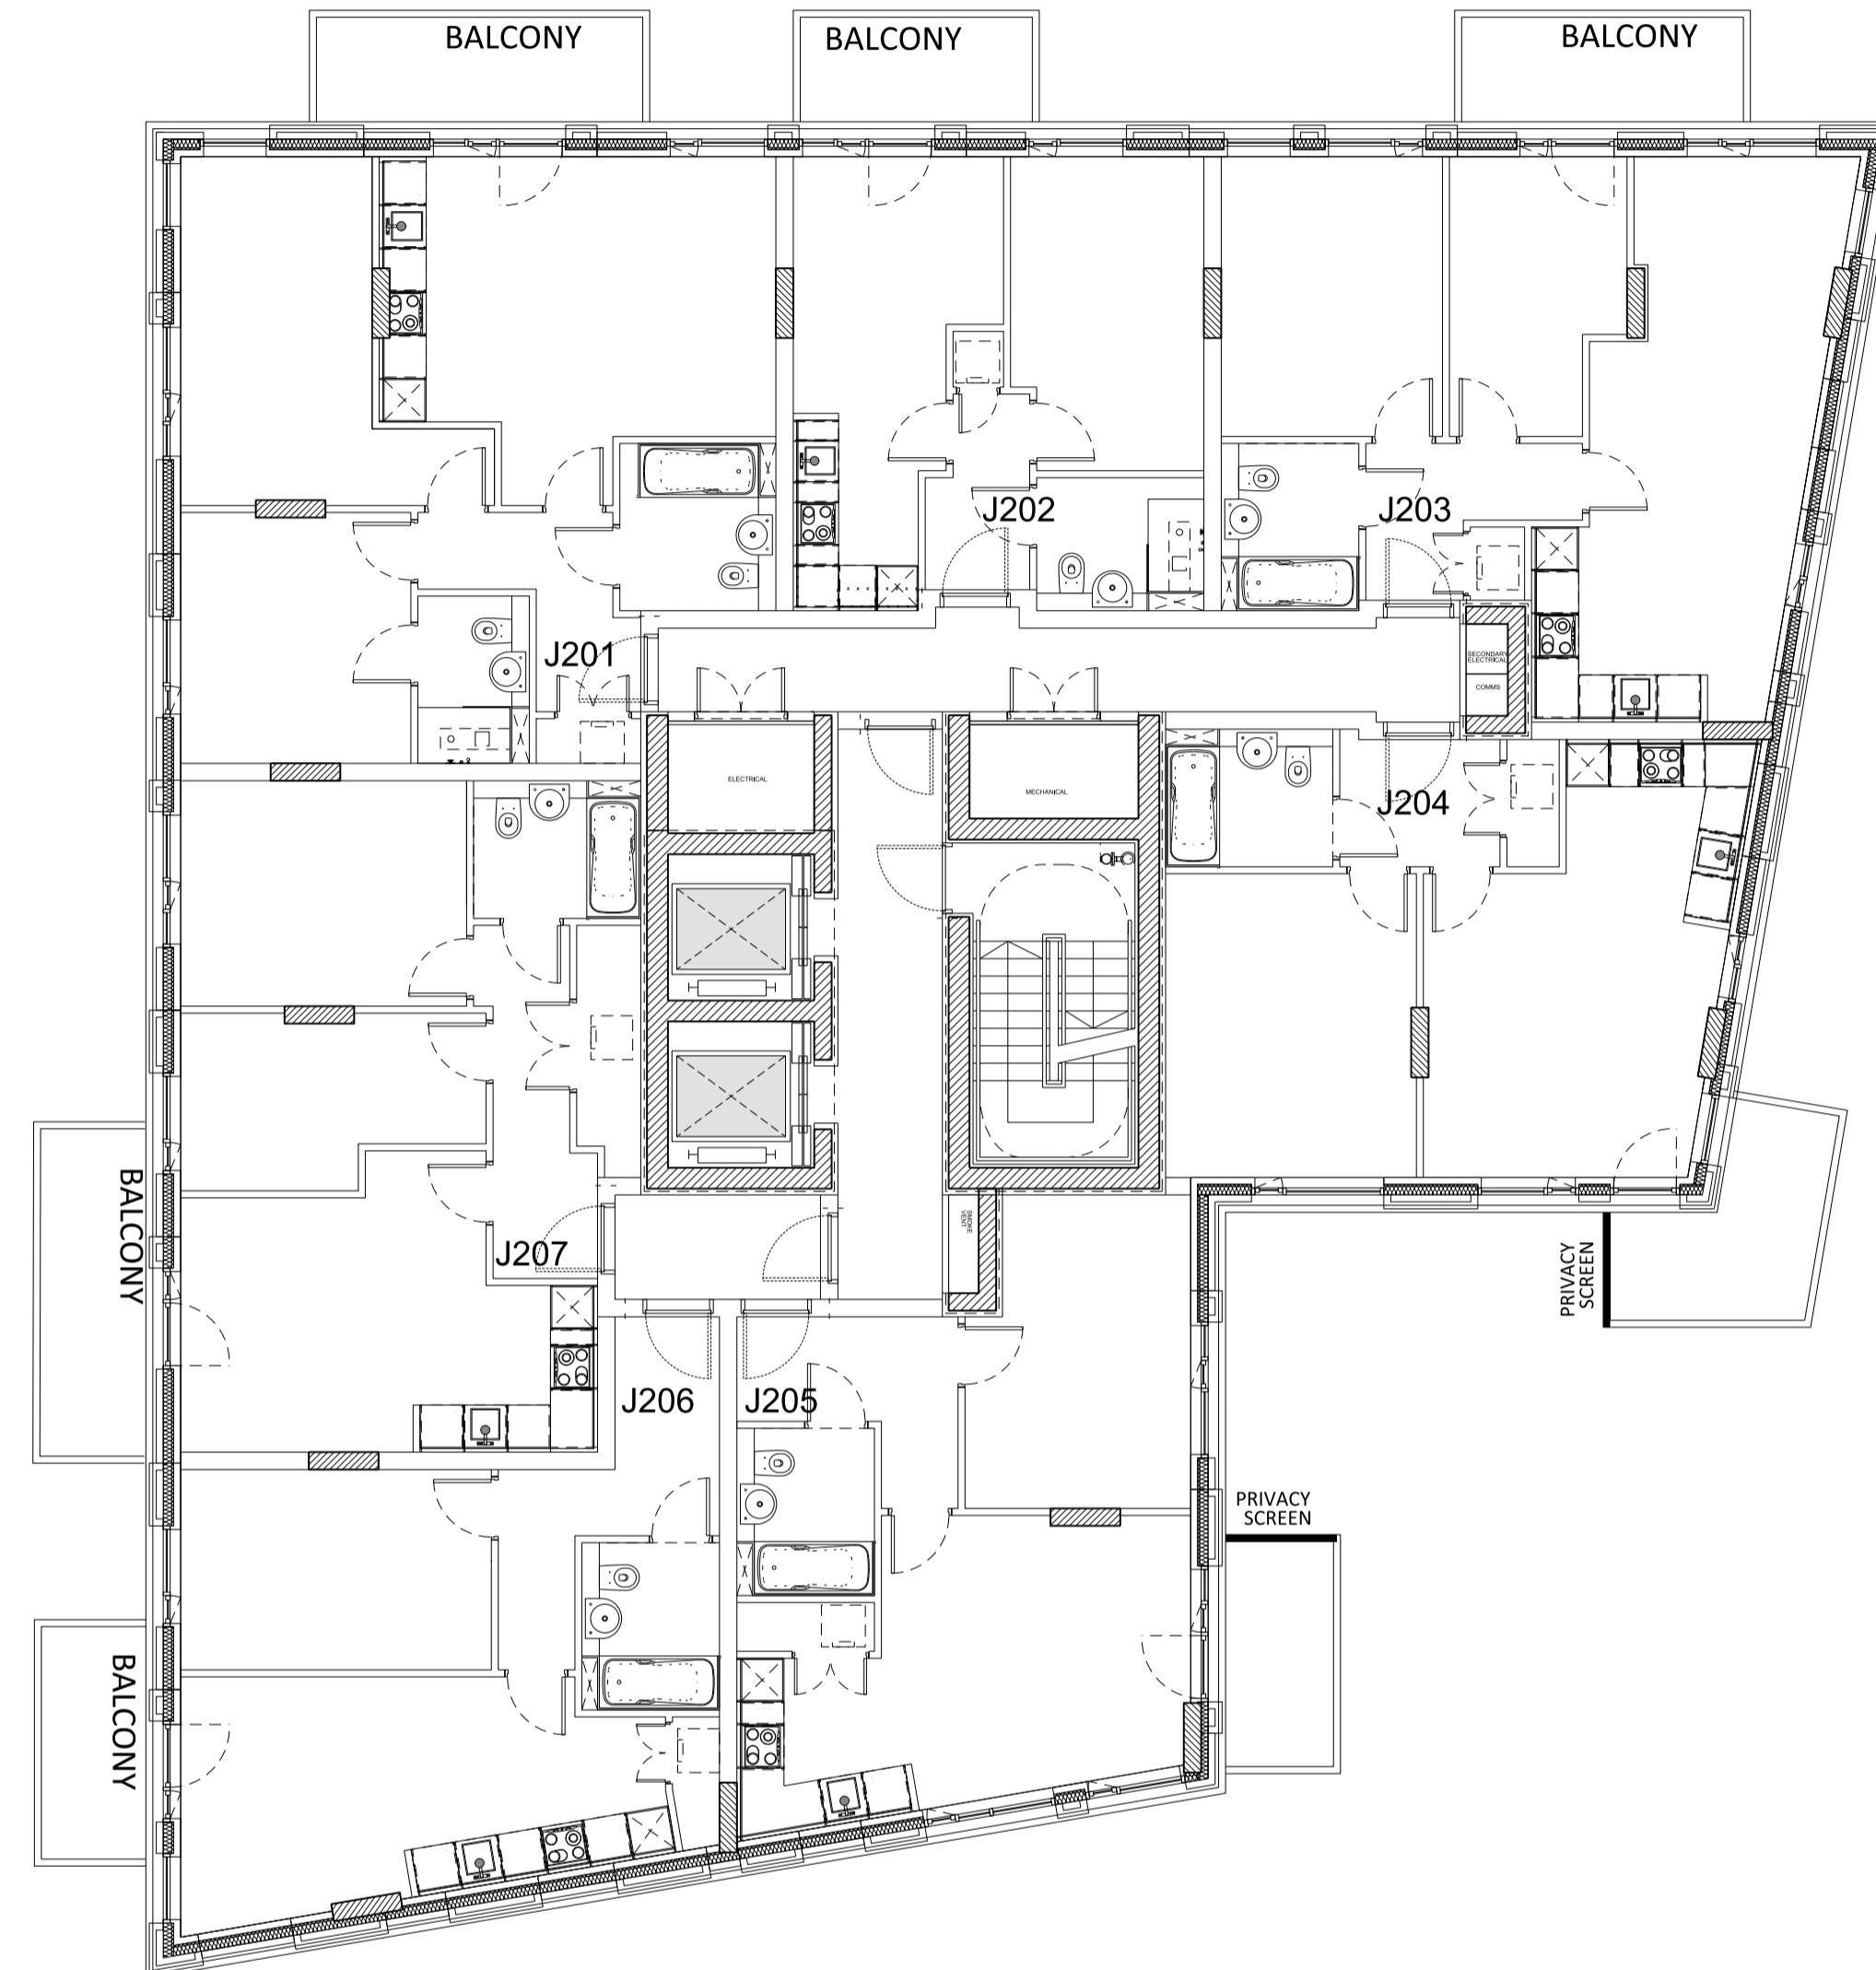

01 Level 02 Plan

Rev	Date	Description
A	16/02/2018	Privacy screen added, south facade amended
B	16/03/2018	Layout amended
C	29/03/2018	Balcony relocated
D	03/12/2018	Amendments as agreed with GLA

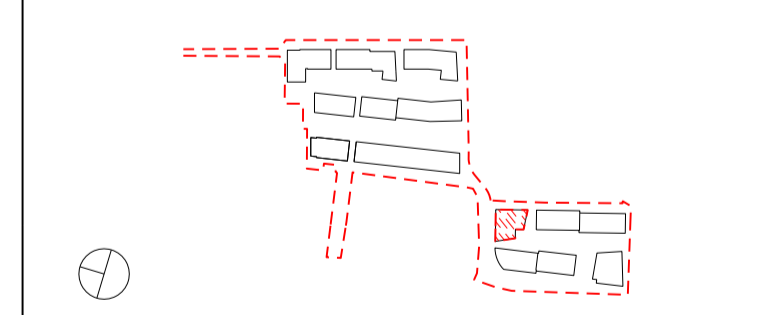

Project Title
CHARLTON RIVERSIDE - PHASE 1 - RS

Drawing Title
Building J
Plot B
Apartment Layouts
Level 02

Reason for Issue
Planning RS

Status
For approval

Job No	Scale	Date
10046	1:100 @ A1	DEC 2017

Drawing No	Revision
10046-A-DRG-J-G200-2002-PL-RS	D


SimpsonHaugh
AND PARTNERS

MANCHESTER
Riverside, 4 Commercial St
Manchester M13 4RD
+44 (0)161 835 2345
www.simpsonhaugh.com

LONDON
5-8 Roberts Place
London EC1R 9BB
+44 (0)20 7549 4000
mail@simpsonhaugh.com


This drawing is copyright
Do not scale off dimensions.
All dimensions to be checked on site by contractor.
Contractor to report any dimensional discrepancies,
errors or omissions prior to commencing on site.

- NOTE:
- 1- All internal layouts and furnishings are shown for indicative purposes only.
 - 2- All landscape layouts are shown for indicative purposes only.

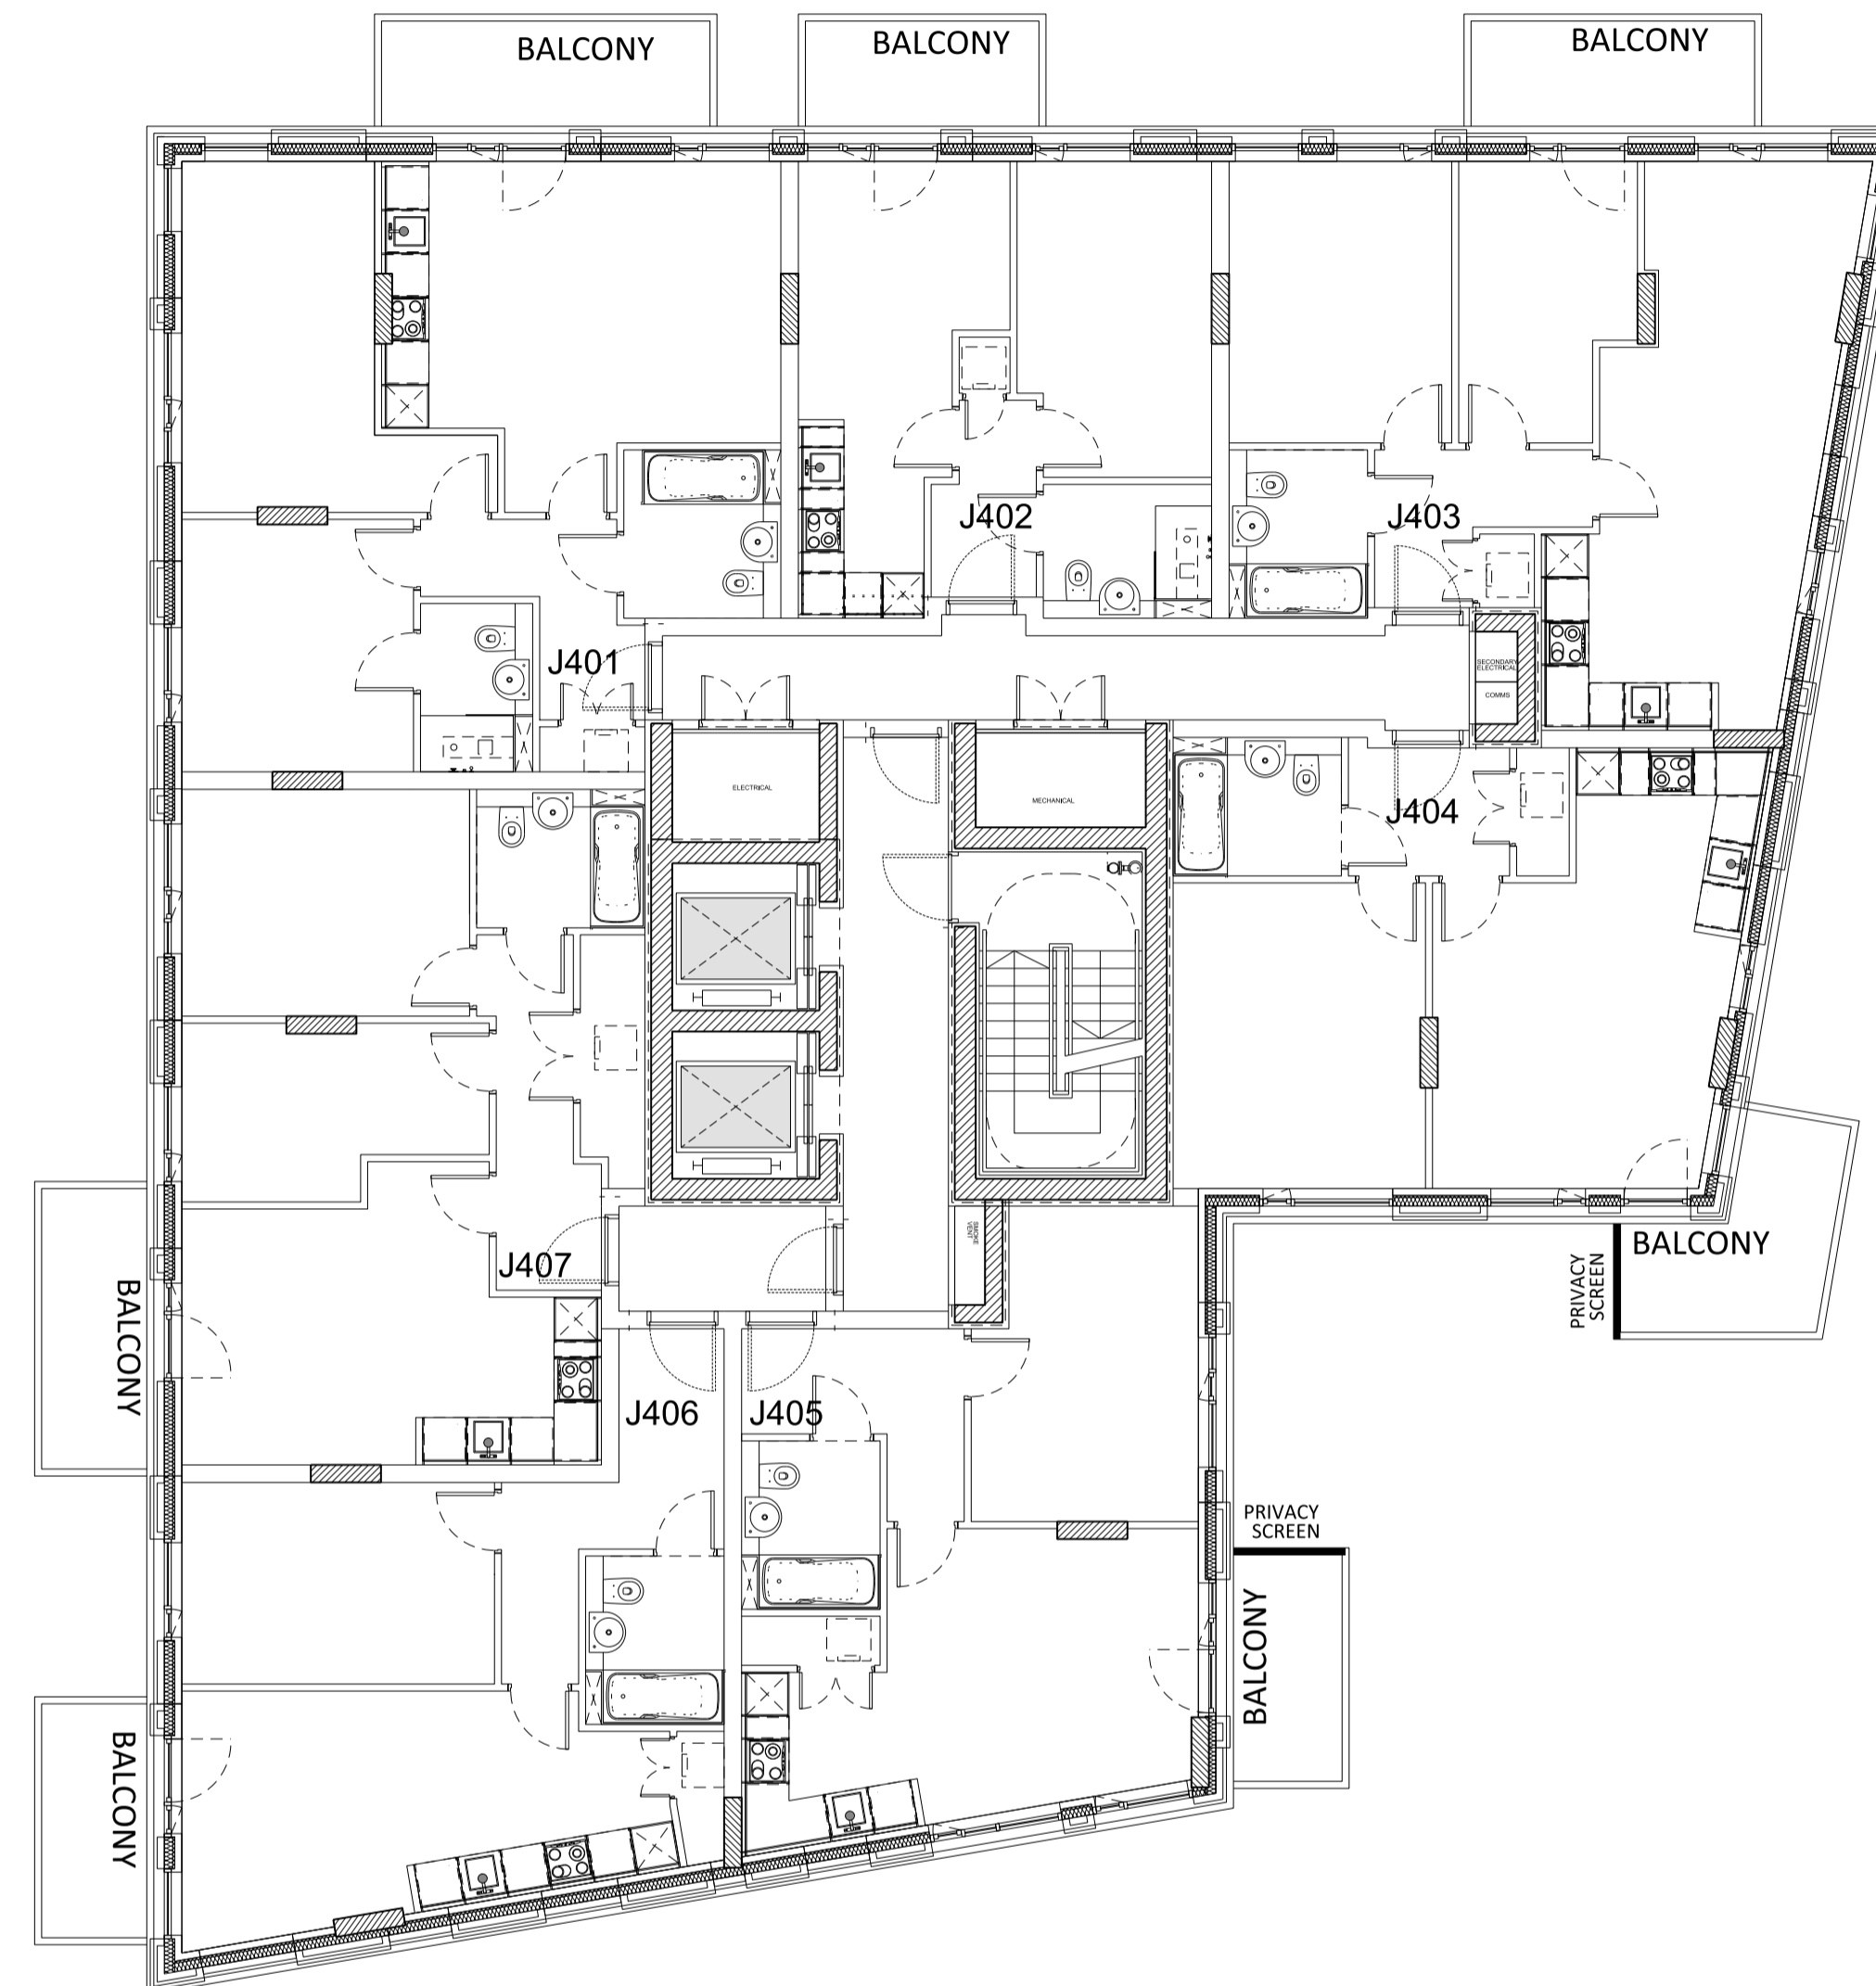

01 Level 04 Plan

Rev	Date	Description
C	03/12/2018	Amendments as agreed with GLA
B	29/03/2018	Balcony relocated
A	16/02/2018	Privacy screen added, south facade amended

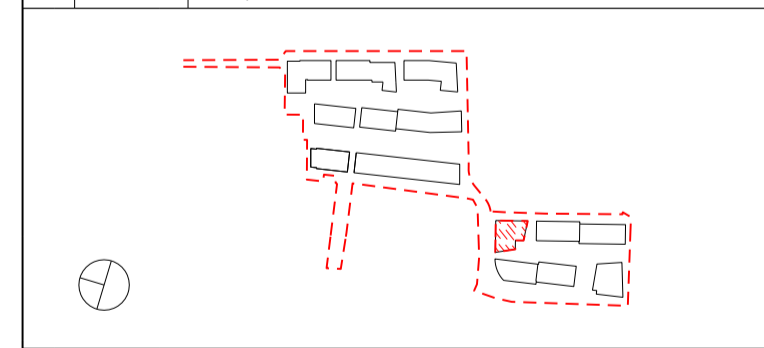

Project Title
CHARLTON RIVERSIDE - PHASE 1 - RS

Drawing Title
Building J
Plot B
Apartment Layouts
Level 04

Reason for Issue
Planning RS

Status
For approval

Job No	Scale	Date
10046	1:100 @ A1	DEC 2017
Drawing No	Revision	
10046-A-DRG-J-G200-2004-PL-RS	C	

SimpsonHaugh
AND PARTNERS


MANCHESTER
Riverside, 4 Commercial St
Manchester M13 4RD
+44 (0)161 835 2345
www.simpsonhaugh.com

LONDON
5-8 Roberts Place
London EC1R 9BB
+44 (0)20 7549 4000
mail@simpsonhaugh.com


This drawing is copyright. Do not scale off dimensions. All dimensions to be checked on site by contractor. Contractor to report any dimensional discrepancies, errors or omissions prior to commencing on site.

NOTE:
 1- All internal layouts and furnishings are shown for indicative purposes only.
 2- All landscape layouts are shown for indicative purposes only.

- Legend:**
- ① GRC Colour 1
 - ② GRC Colour 2
 - ③ Double glazed unit
 - ④ Double glazed unit with openable window
 - ⑤ Metal panel
 - ⑥ Metal balustrade
 - ⑦ Glass Balustrade

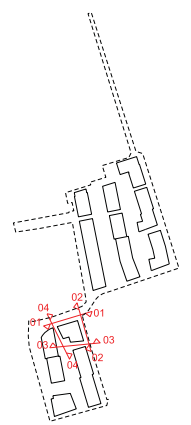

Rev	Date	Description
A	16/02/2018	South and west facades amended, privacy screen added
B	08/03/2018	Level 03 Layout amended
C	28/03/2018	Substructure revised
D	00/10/2018	Amendments as agreed with GEA

 


Project Title:
CHARLTON RIVERSIDE - PHASE 1 - RS
 Drawing Title:
**Building J
 Plot B
 Facade Elevation**

Reason for Issue: Planning RS			
For approval			
10046	Scale	1:250 @ A1	Date
			DEC 2017
Drawing No: 10046-A-DRG-J-G200-4000-PL-RS			Revision: D

**SimpsonHaugh
 AND PARTNERS**


MANCHESTER
 15th Floor, 14 Commercial St
 Manchester, M2 4AG
 +44 (0)161 531 2345
 www.simpsonhaugh.com
 email@simpsonhaugh.com

LONDON
 2nd Floor, 140 Fleet St
 London, EC1A 3BB
 +44 (0)20 7493 4000
 mail@simpsonhaugh.com

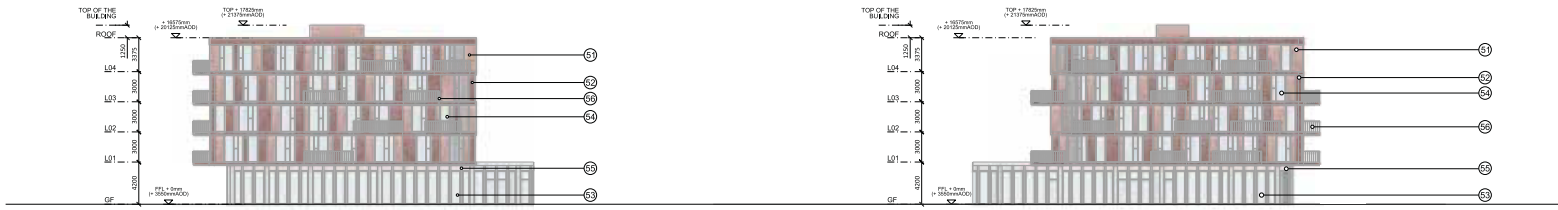

01 North Elevation
 Building J

02 East Elevation
 Building J

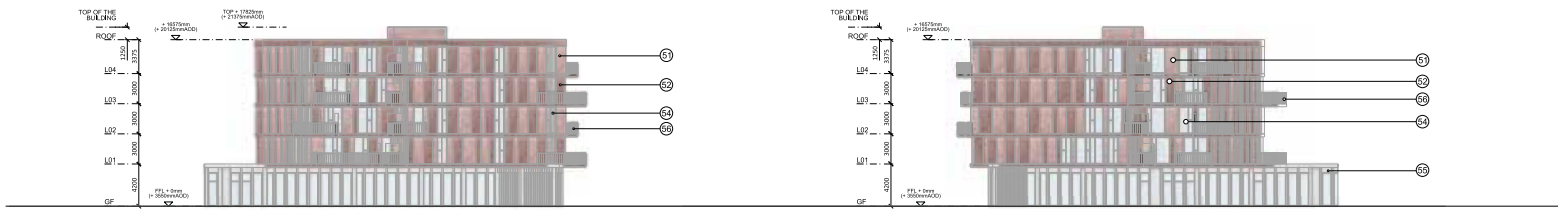

03 South Elevation
 Building J

04 West Elevation
 Building J