


**APPENDIX A - PROPOSED DEVELOPMENT FLOORPLANS
(ILLUSTRATIVE SCHEME)**

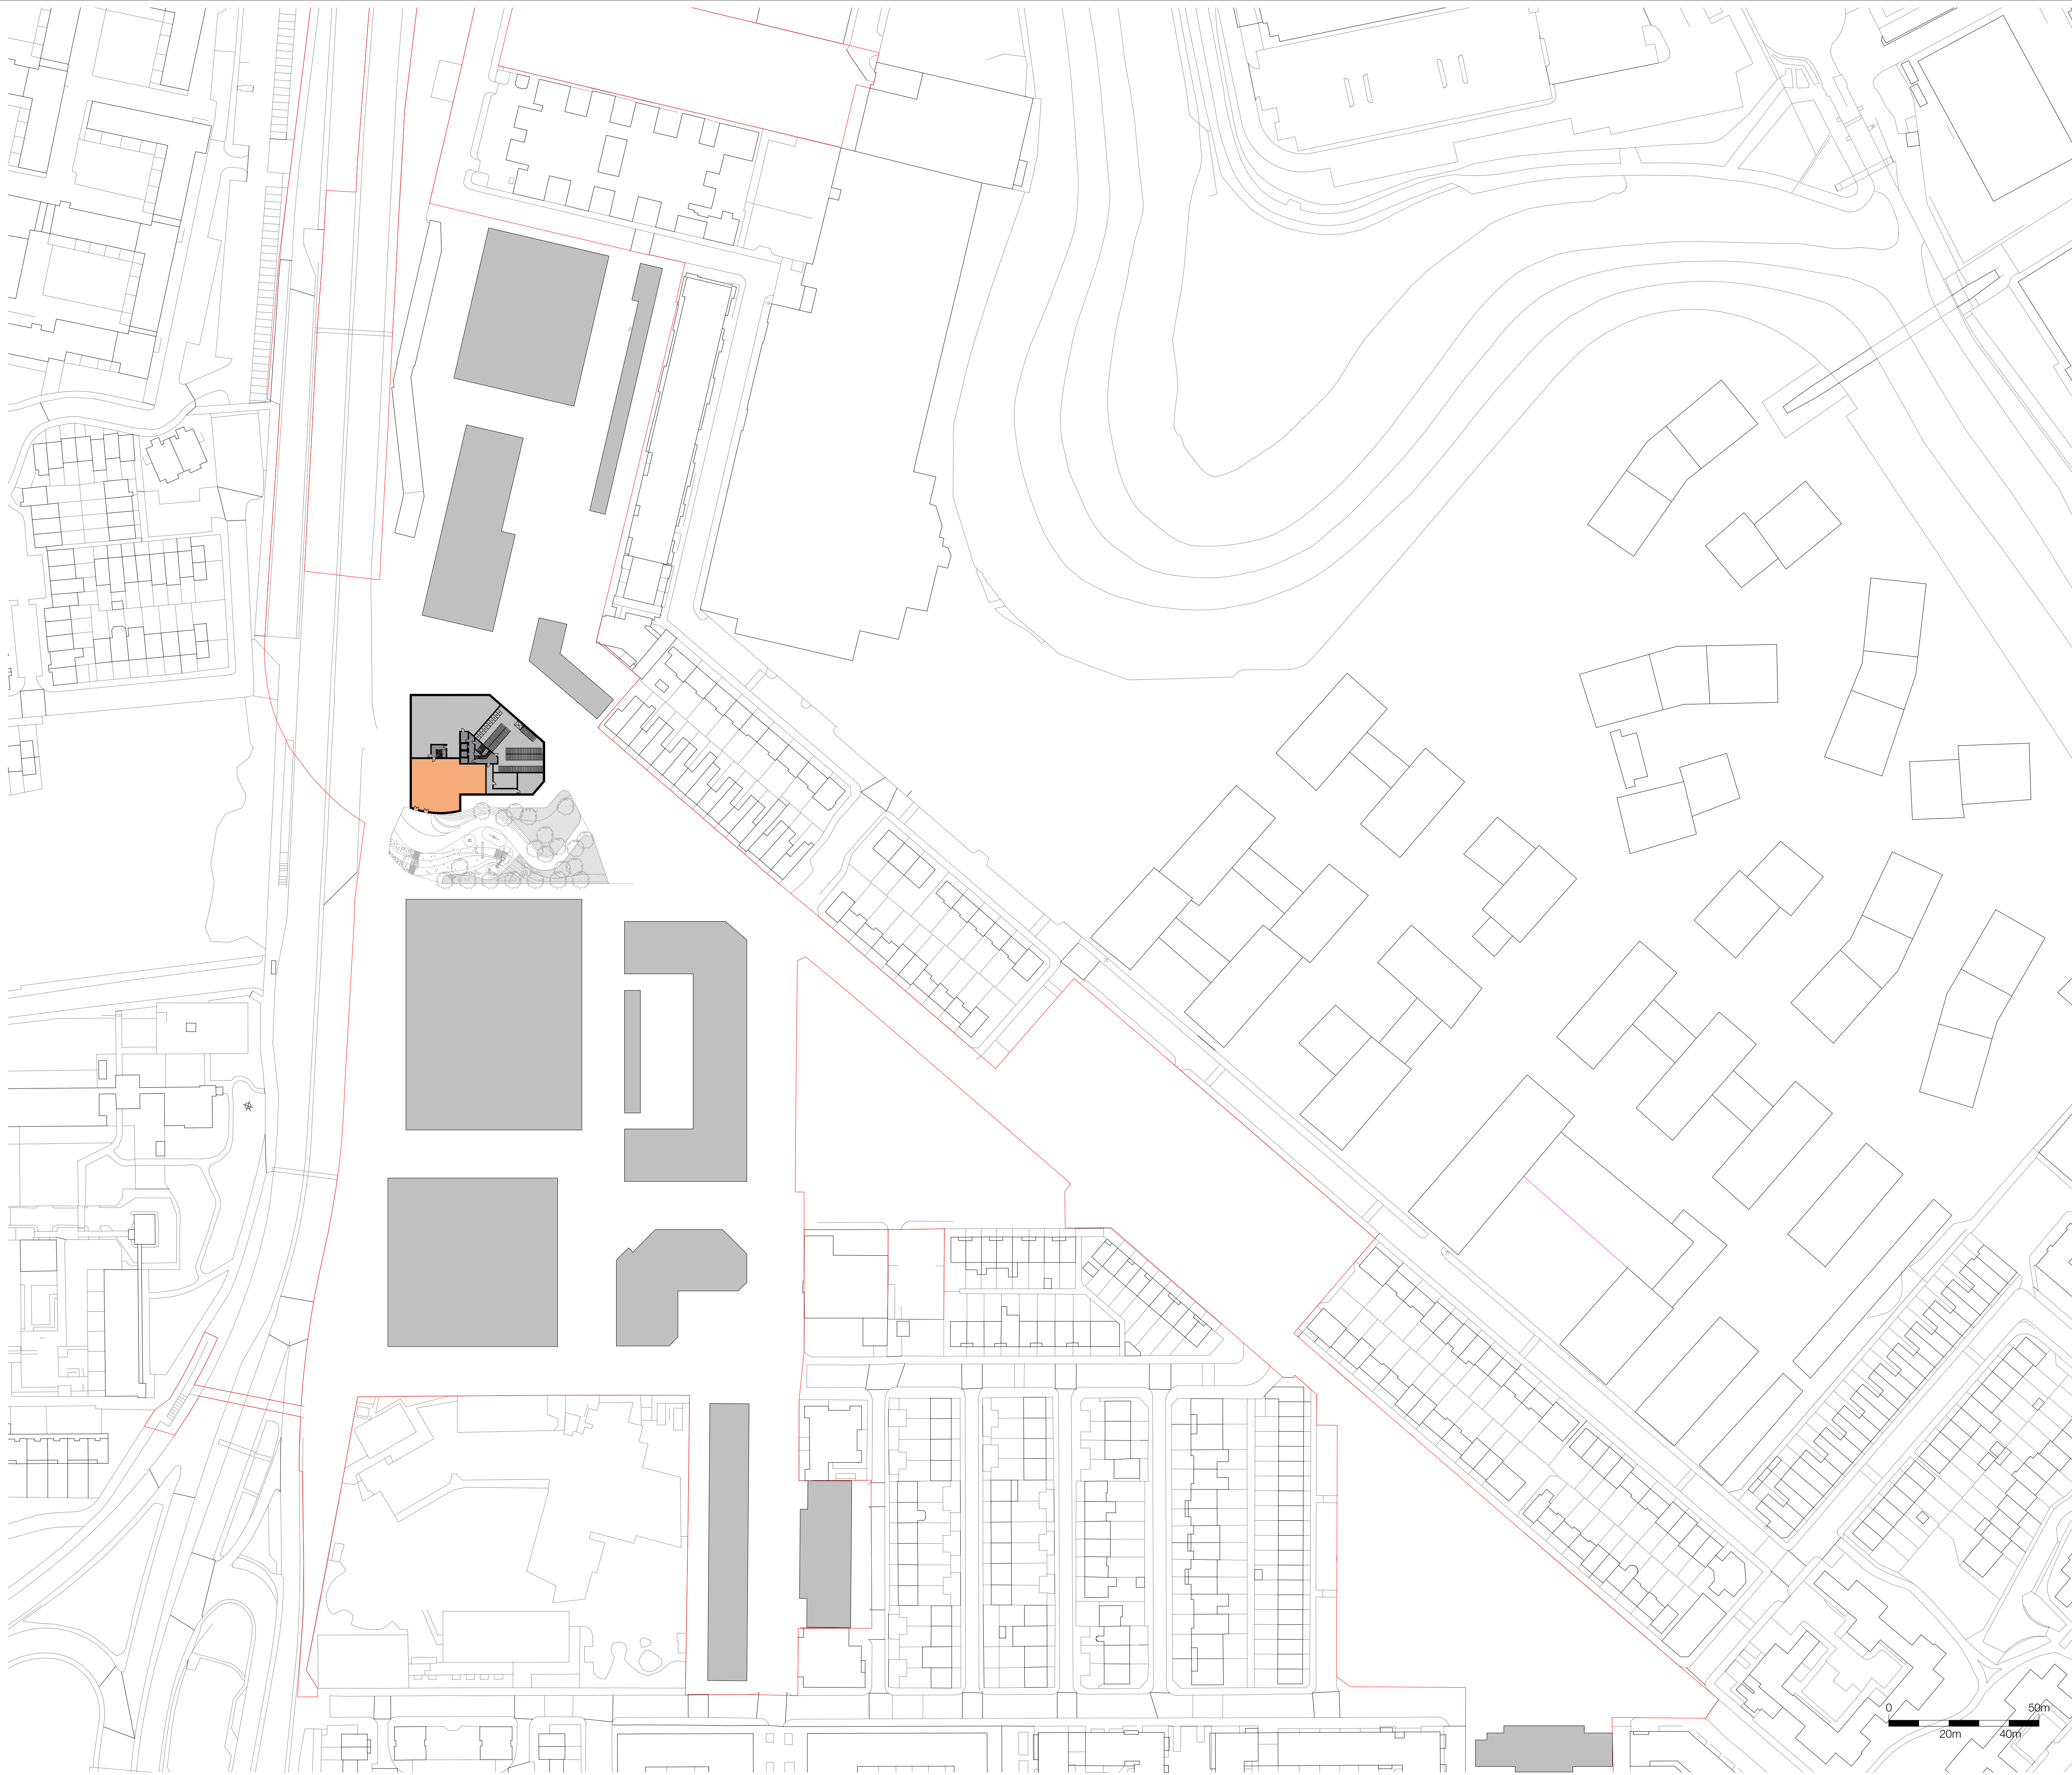

Notes

1. Do not scale this drawing.
2. All dimensions must be checked on site and any discrepancies verified with the architect.
3. Unless shown otherwise, all dimensions are to structural surfaces.
4. Drawing to be read with all other issued information. Any discrepancies to be brought to the attention of the architect.
5. This drawing is the copyright of Levitt Bernstein and may not be copied, altered or reproduced in any form, or passed to a third party without license or written consent.
6. This document is prepared for the sole use of EcoWorld London and no liability to any other persons is accepted by Levitt Bernstein. Levitt Bernstein accepts no liability for use of this drawing by parties other than the party for whom it was prepared or for purposes other than those for which it was prepared.

This is not a construction drawing, it is unsuitable for the purpose of construction and must on no account be used as such.

 

Accommodation Key

- Core
- Cycle
- Retail

Rev	Date	Description	Drawn / Checked
0	21/10/21	Planning	LS

Project name

Aberfeldy New Masterplan

Drawing number

3663 - LB - ZZ - B1 - DR - A - 000200 0

Drawing

Illustrative Scheme - Basement Plan

Purpose of issue


For Information


Scale: 1 : 1000 @ A1 Date: 16/09/20

Client: EcoWorld London

London
 Thane Studios
 2-4 Thane Villas
 London N7 7PA
 +44 (0)20 7275 7676
Manchester
 Bonded Warehouse
 18 Lower Byron Street
 Manchester M3 4AP
 +44 (0)161 659 8740

Levitt Bernstein
 levittbernstein.co.uk

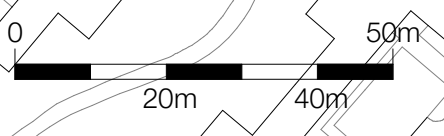

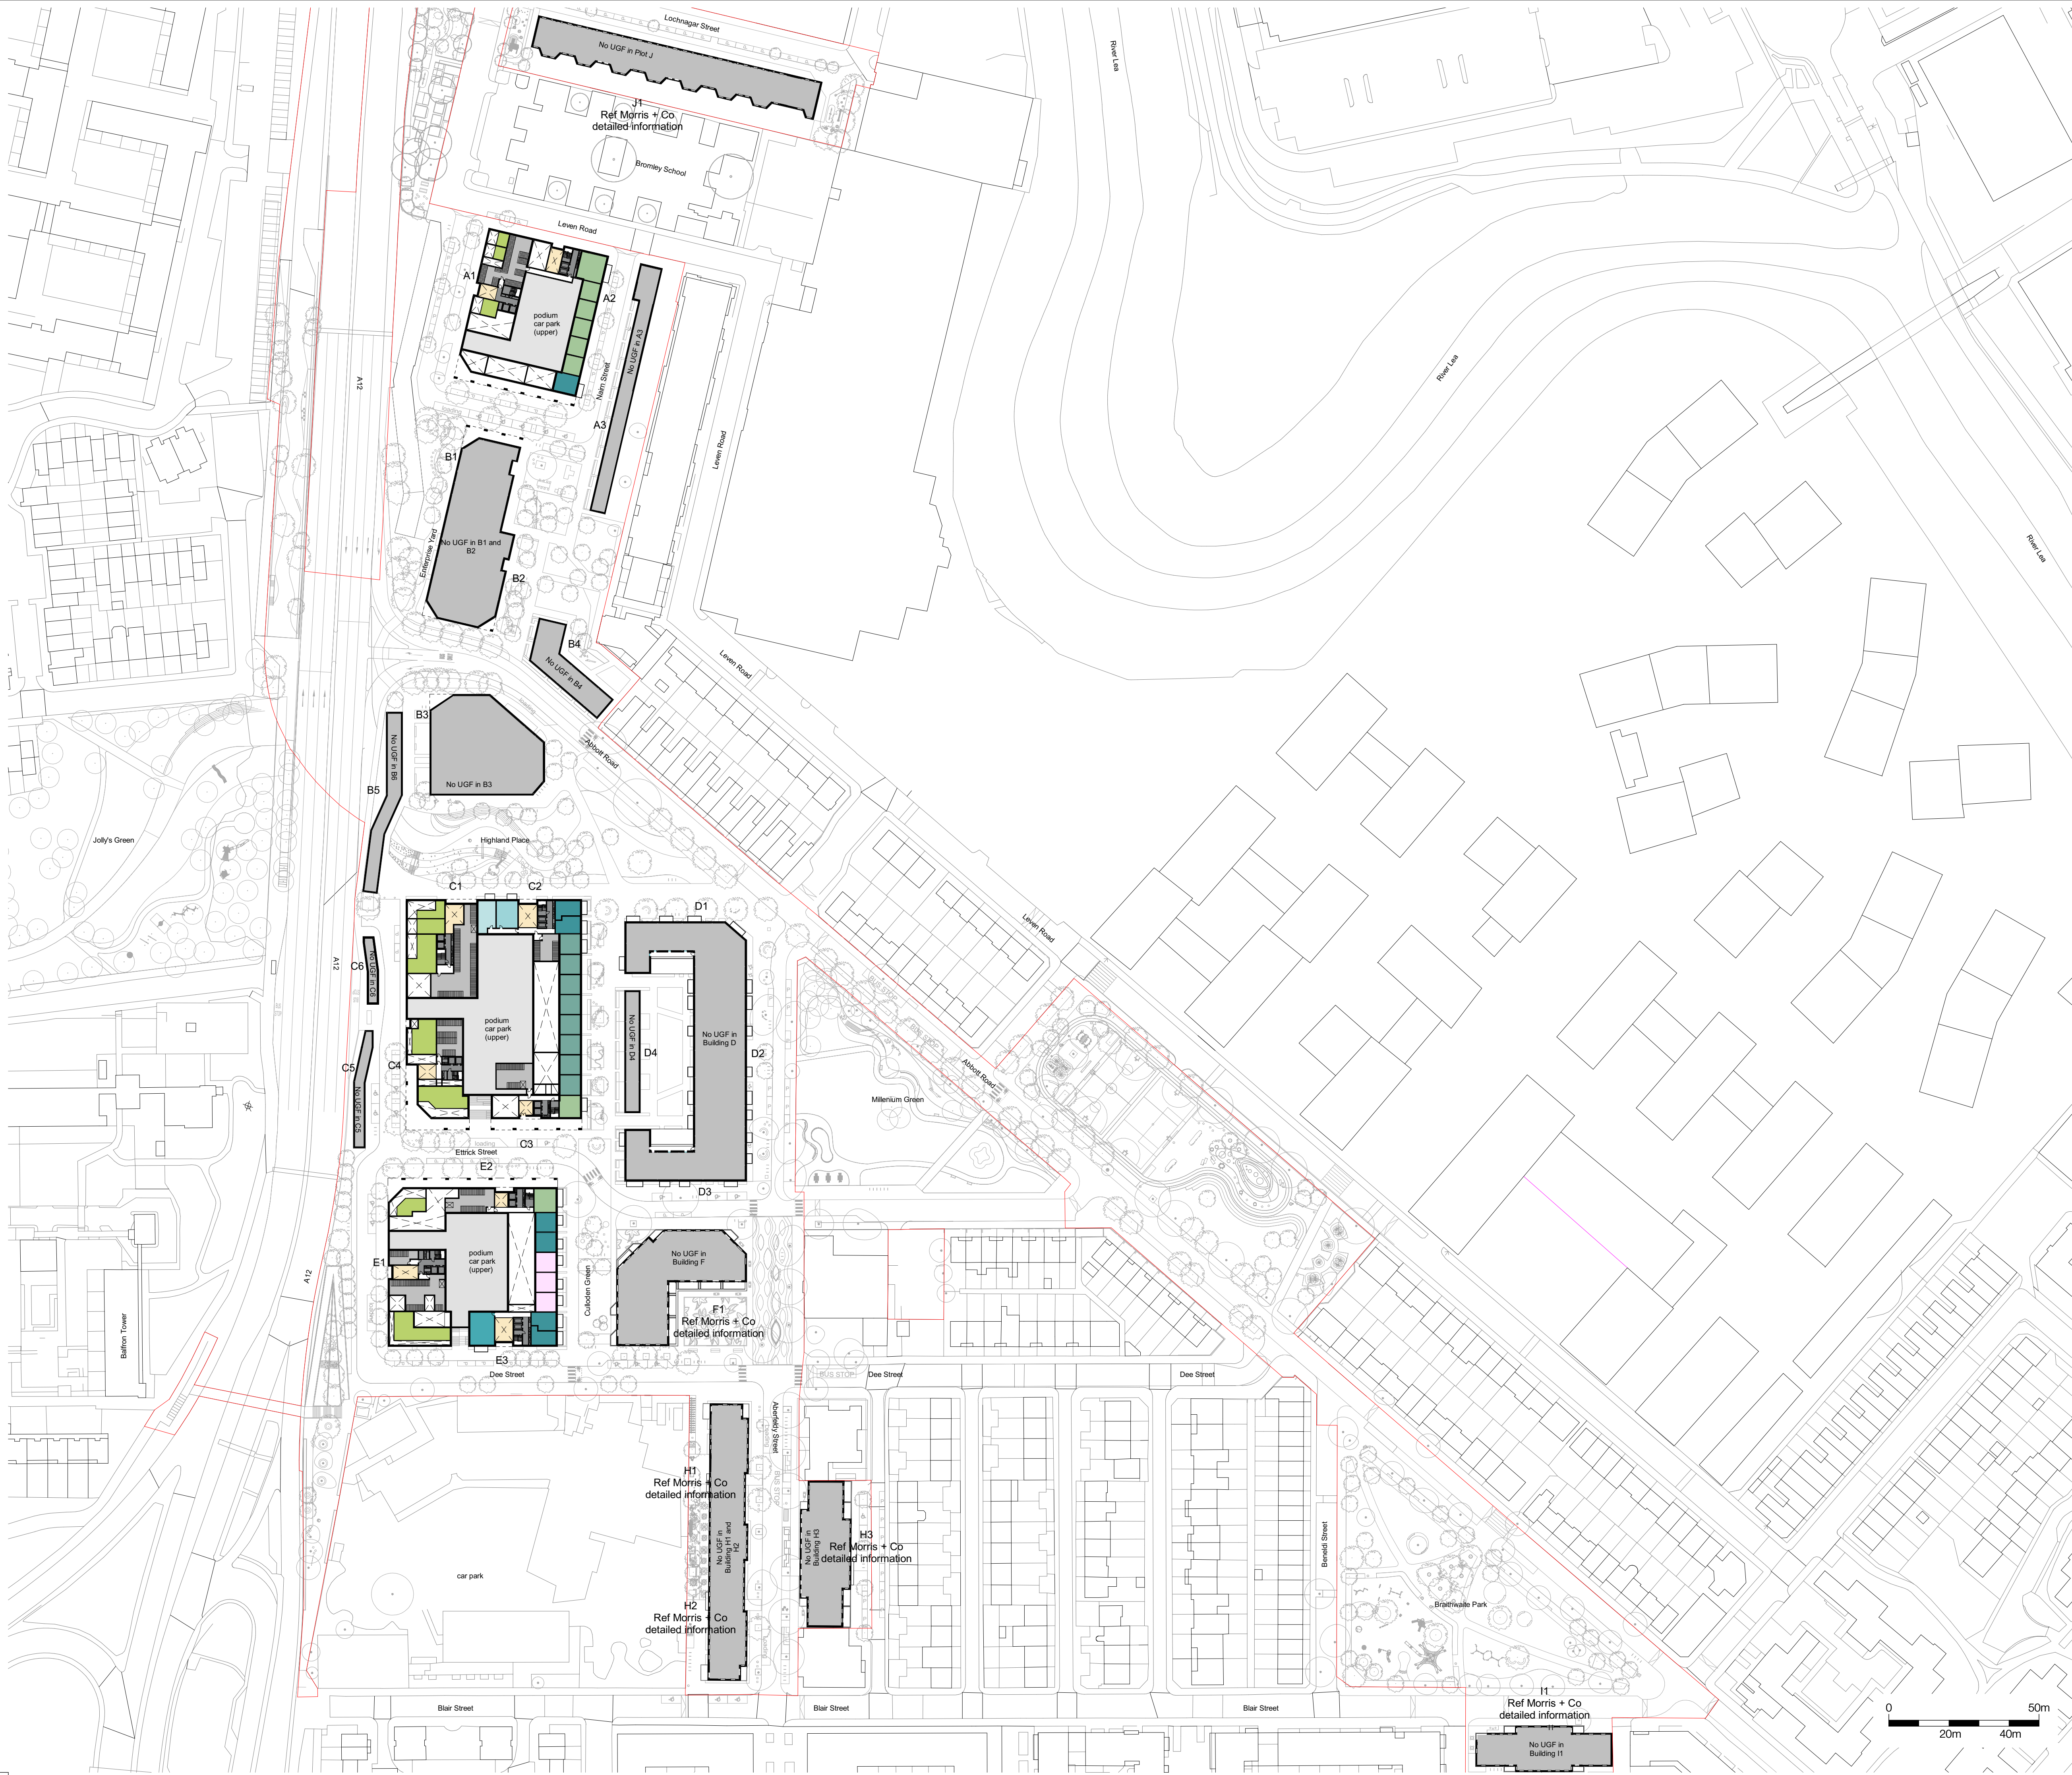

- Notes**
1. Do not scale this drawing.
 2. All dimensions must be checked on site and any discrepancies verified with the architect.
 3. Unless shown otherwise, all dimensions are to structural surfaces.
 4. Drawing to be read with all other issued information. Any discrepancies to be brought to the attention of the architect.
 5. This drawing is the copyright of Levitt Bernstein and may not be copied, altered or reproduced in any form, or passed to a third party without license or written consent.
 6. This document is prepared for the sole use of EcoWorld London and no liability to any other persons is accepted by Levitt Bernstein. Levitt Bernstein accepts no liability for use of this drawing by parties other than the party for whom it was prepared or for purposes other than those for which it was prepared.

This is not a construction drawing, it is unsuitable for the purpose of construction and must on no account be used as such.

Accommodation Key

1B1P	3B5P W	Post Room
1B2P	3B6P M	Refuse
1B2P W	4B7P H	Residents Amenity Hub
2B3P	4B7P M	Workspace
2B4P	Core	
2B4P M	Cycle	
3B5P H	Lobby	
3B5P M	Plant	

0	21/10/21	Planning	LS
Rev	Date	Description	Drawn / Checked

Project name

Aberfeldy New Masterplan

Drawing number	Rev
3663 - LB - ZZ - UG - DR - A - 000202	0

Illustrative Scheme - Upper Ground Floor Plan

Purpose of issue
For Information


Scale	Date
1 : 1000 @ A1	20/11/20

Client
EcoWorld London

Levitt Bernstein
levittbernstein.co.uk

London
Thane Studios
2-4 Thane Villas
London N7 7PA
+44 (0)20 7275 7676

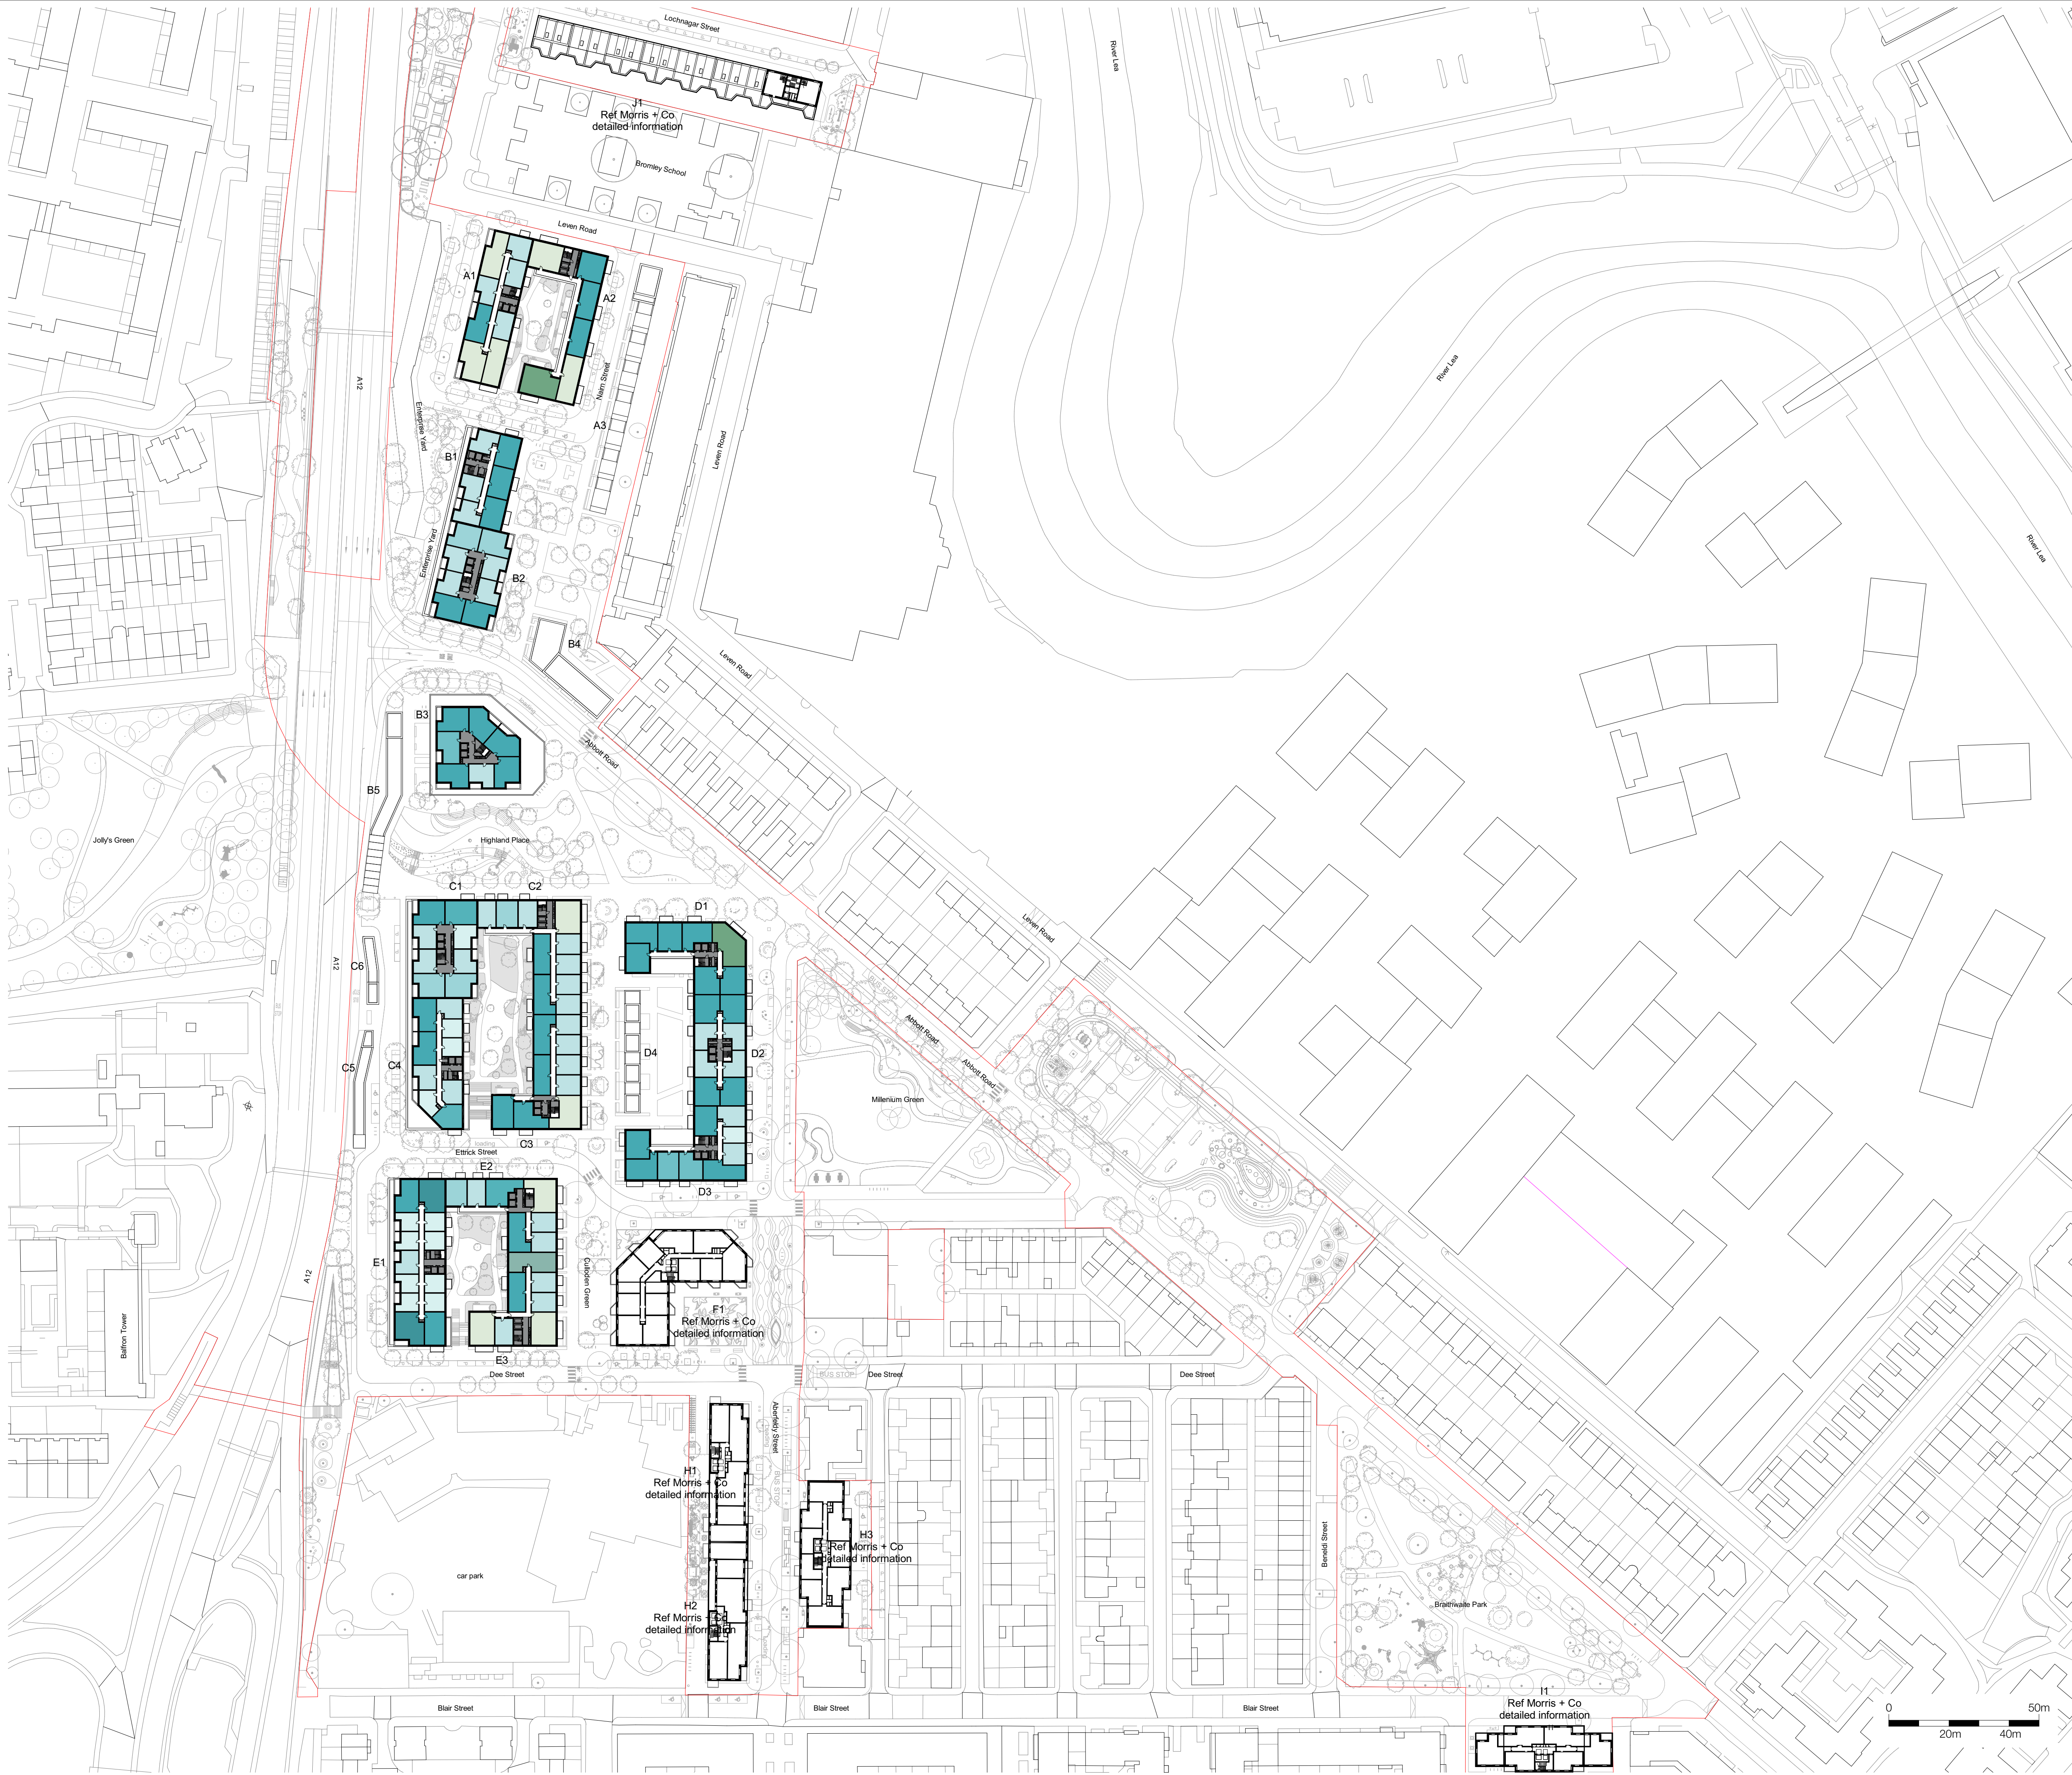


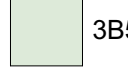







Manchester
Bonded Warehouse
18 Lower Byron Street
Manchester M3 4AP
+44 (0)161 659 8740



- Notes**
1. Do not scale this drawing.
 2. All dimensions must be checked on site and any discrepancies verified with the architect.
 3. Unless shown otherwise, all dimensions are to structural surfaces.
 4. Drawing to be read with all other issued information. Any discrepancies to be brought to the attention of the architect.
 5. This drawing is the copyright of Levitt Bernstein and may not be copied, altered or reproduced in any form, or passed to a third party without license or written consent.
 6. This document is prepared for the sole use of EcoWorld London and no liability to any other persons is accepted by Levitt Bernstein. Levitt Bernstein accepts no liability for use of this drawing by parties other than the party for whom it was prepared or for purposes other than those for which it was prepared.

This is not a construction drawing, it is unsuitable for the purpose of construction and must on no account be used as such.

Accommodation Key

 1B1P	 3B4P W
 1B2P	 3B5P
 1B2P W	 3B5P W
 2B3P	 Core
 2B3P W	
 2B4P	
 2B4P W	

0	21/10/21	Planning	LS
Rev	Date	Description	Drawn / Checked

Project name

Aberfeldy New Masterplan

Drawing number	Rev
3663 - LB - ZZ - XX - DR - A - 000204	0

Illustrative Scheme - Typical Intermediate Floor Plan

Purpose of issue
For Information

Scale	Date
1 : 1000 @ A1	20/11/20

Client
EcoWorld London

Levitt Bernstein
levittbernstein.co.uk

London
Thane Studios
2-4 Thane Villas
London N7 7PA
+44 (0)20 7275 7676

Manchester
Bonded Warehouse
18 Lower Byron Street
Manchester M3 4AP
+44 (0)161 659 8740

