

- Notes**
1. Do not scale this drawing.
 2. All dimensions must be checked on site and any discrepancies verified with the architect.
 3. Unless shown otherwise, all dimensions are to structural surfaces.
 4. Drawing to be read with all other issued information. Any discrepancies to be brought to the attention of the architect.
 5. This drawing is the copyright of Levitt Bernstein and may not be copied, altered or reproduced in any form, or passed to a third party without license or written consent.
 6. This document is prepared for the sole use of EcoWorld London and no liability to any other persons is accepted by Levitt Bernstein. Levitt Bernstein accepts no liability for use of this drawing by parties other than the party for whom it was prepared or for purposes other than those for which it was prepared.

This is not a construction drawing, it is unsuitable for the purpose of construction and must on no account be used as such.

Accommodation Key

- 1B2P
- 2B3P
- 2B4P
- Core

Rev	Date	Description	Drawn / Checked	LS
0	21/10/21	Planning		

Aberfeldy New Masterplan

Drawing number	Rev
3663 - LB - ZZ - XX - DR - A - 000205	0

Illustrative Scheme - Typical Upper Floor Plan

Purpose of issue
For Information

Scale
1 : 1000 @ A1


Date
11/09/20


Client
EcoWorld London

Levitt Bernstein
levittbernstein.co.uk

London
Thane Studios
2-4 Thane Villas
London N7 7PA
+44 (0)20 7275 7676

Manchester
Bonded Warehouse
18 Lower Byrom Street
Manchester M3 4AP
+44 (0)161 699 8740

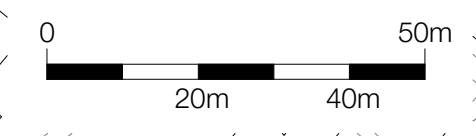

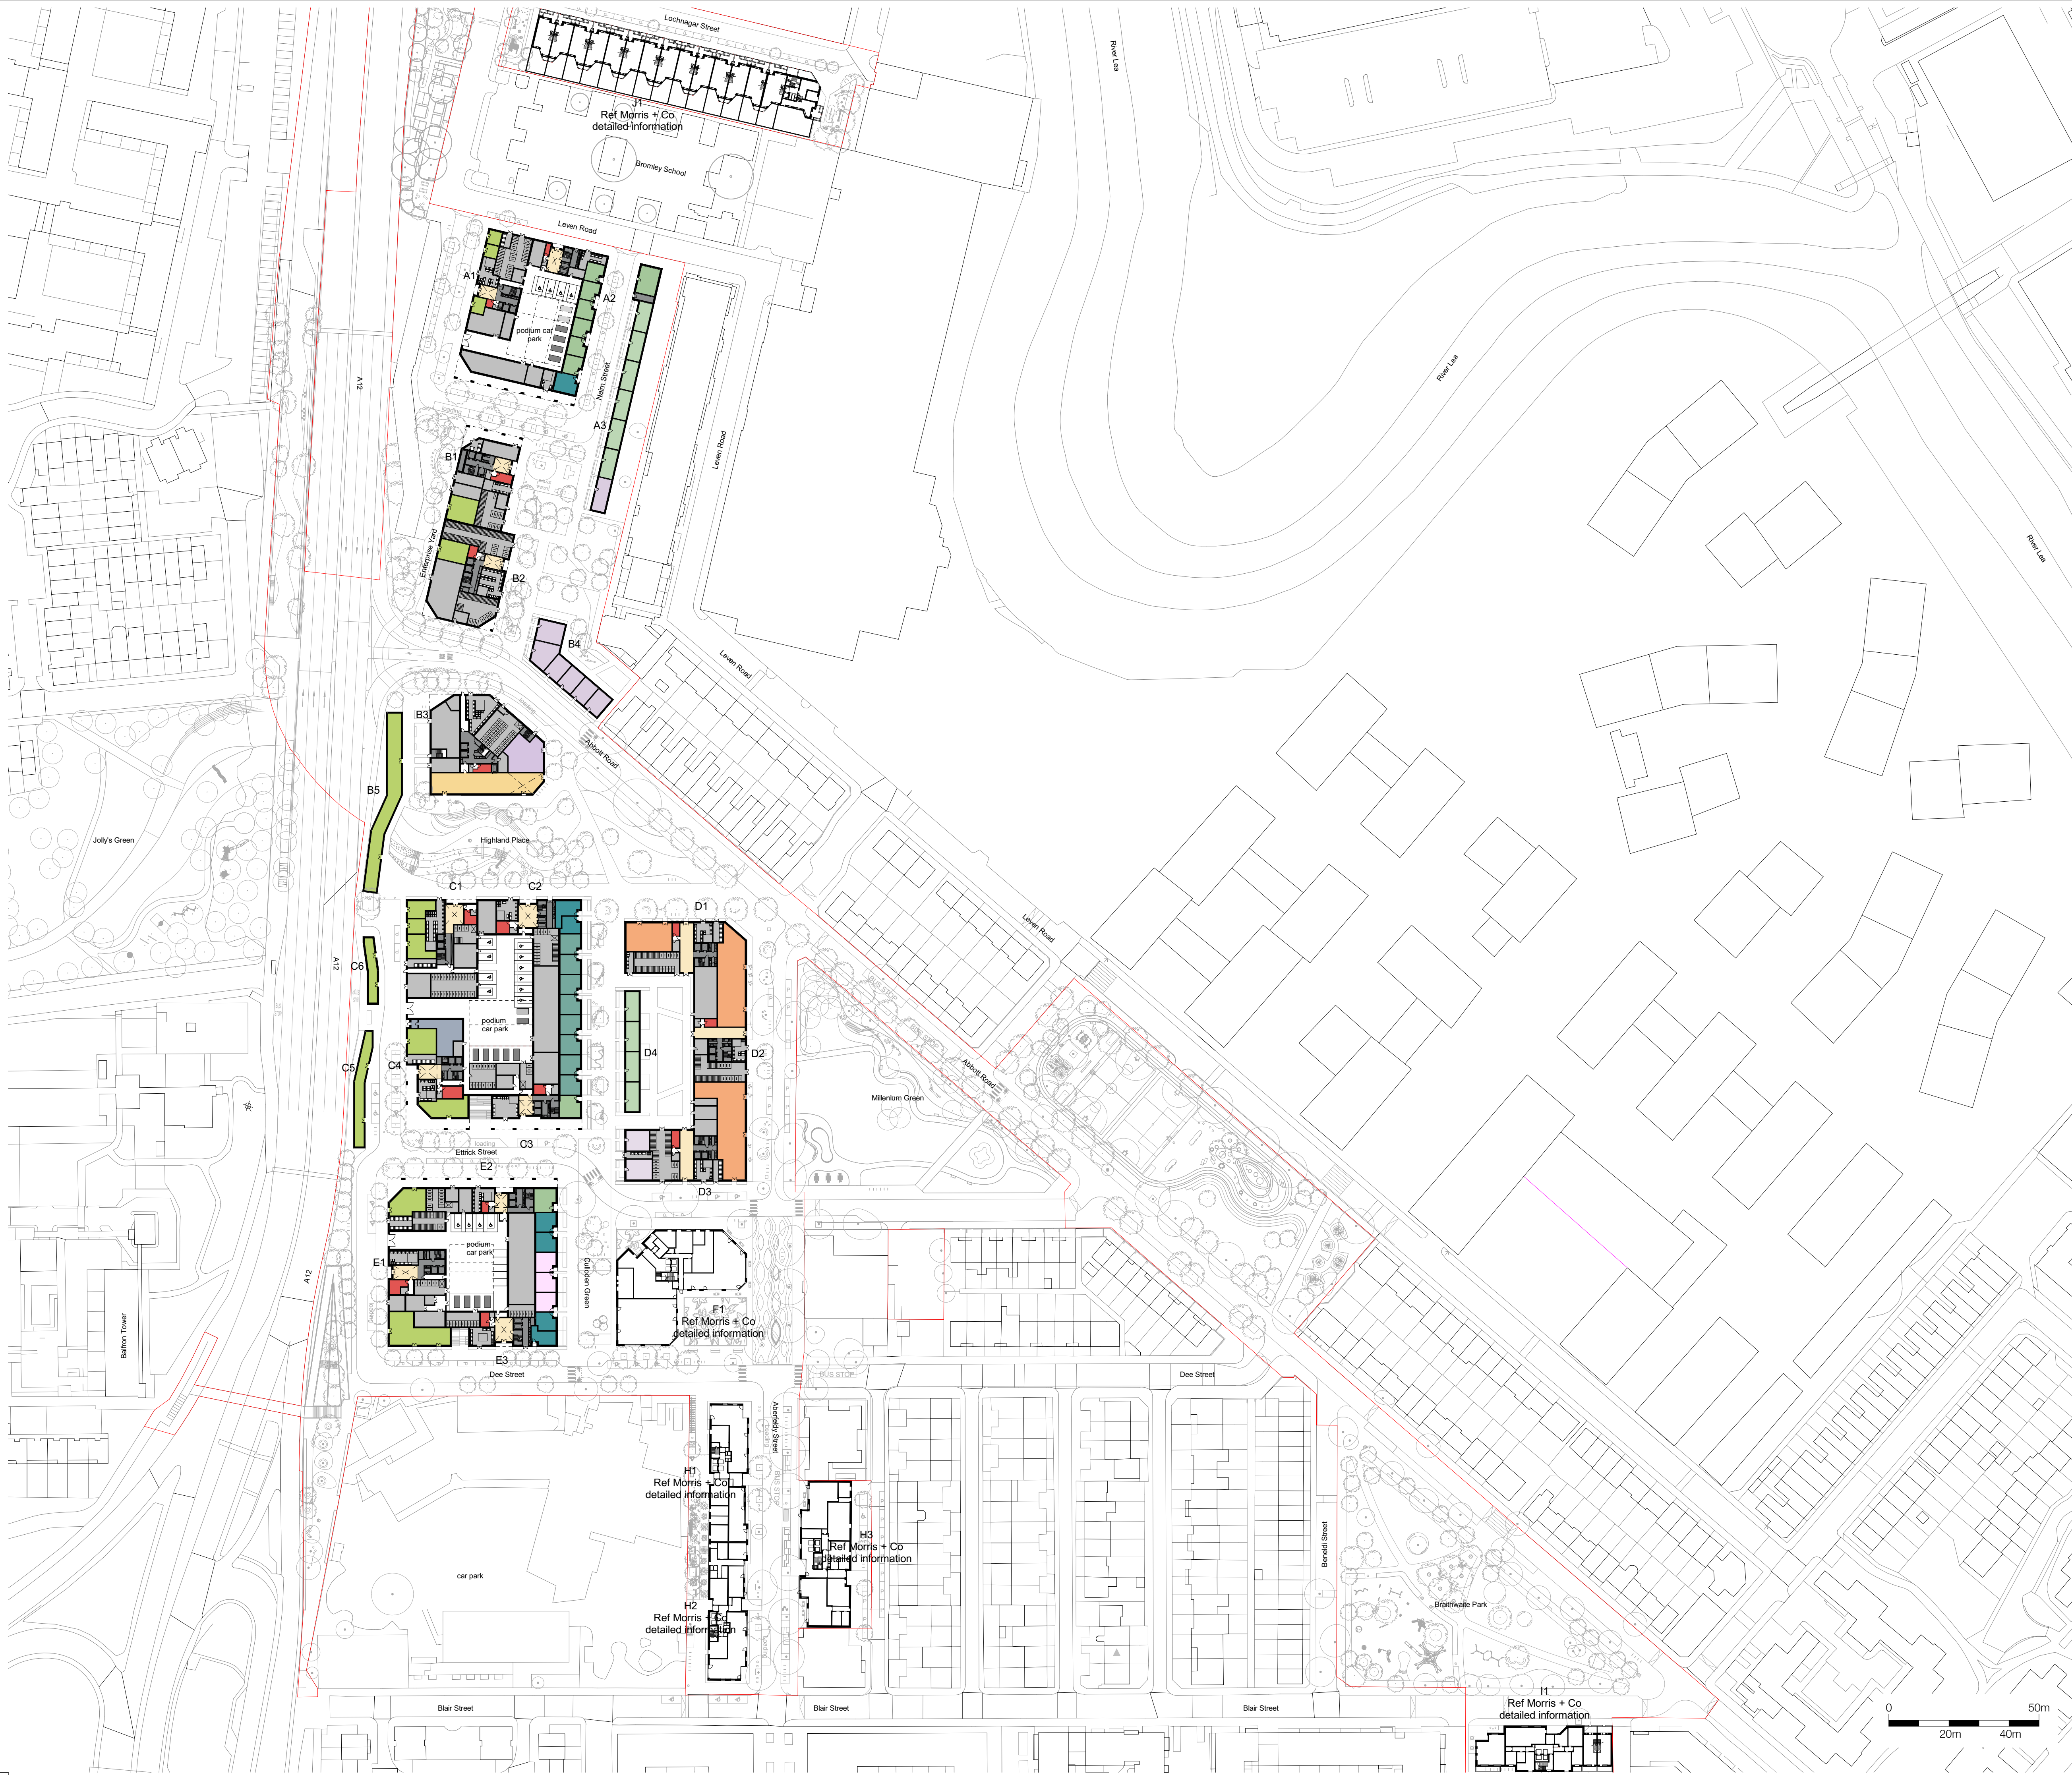

- Notes**
1. Do not scale this drawing.
 2. All dimensions must be checked on site and any discrepancies verified with the architect.
 3. Unless shown otherwise, all dimensions are to structural surfaces.
 4. Drawing to be read with all other issued information. Any discrepancies to be brought to the attention of the architect.
 5. This drawing is the copyright of Levitt Bernstein and may not be copied, altered or reproduced in any form, or passed to a third party without license or written consent.
 6. This document is prepared for the sole use of EcoWorld London and no liability to any other persons is accepted by Levitt Bernstein. Levitt Bernstein accepts no liability for use of this drawing by parties other than the party for whom it was prepared or for purposes other than those for which it was prepared.

This is not a construction drawing, it is unsuitable for the purpose of construction and must on no account be used as such.

Accommodation Key

0	21/10/21	Planning	LS
Rev	Date	Description	Drawn / Checked

Project name

Aberfeldy New Masterplan

Drawing number	Rev
3663 - LB - ZZ - 00 - DR - A - 000201	0

Illustrative Scheme - Lower Ground Floor Plan

Purpose of issue
For Information


Scale	Date
1 : 1000 @ A1	04/12/20


Client
EcoWorld London

Levitt Bernstein
levittbernstein.co.uk

London
Thane Studios
2-4 Thane Villas
London N7 7PA
+44 (0)20 7275 7676

Manchester
Bonded Warehouse
18 Lower Byron Street
Manchester M3 4AP
+44 (0)161 699 8740

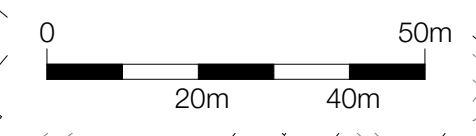
 


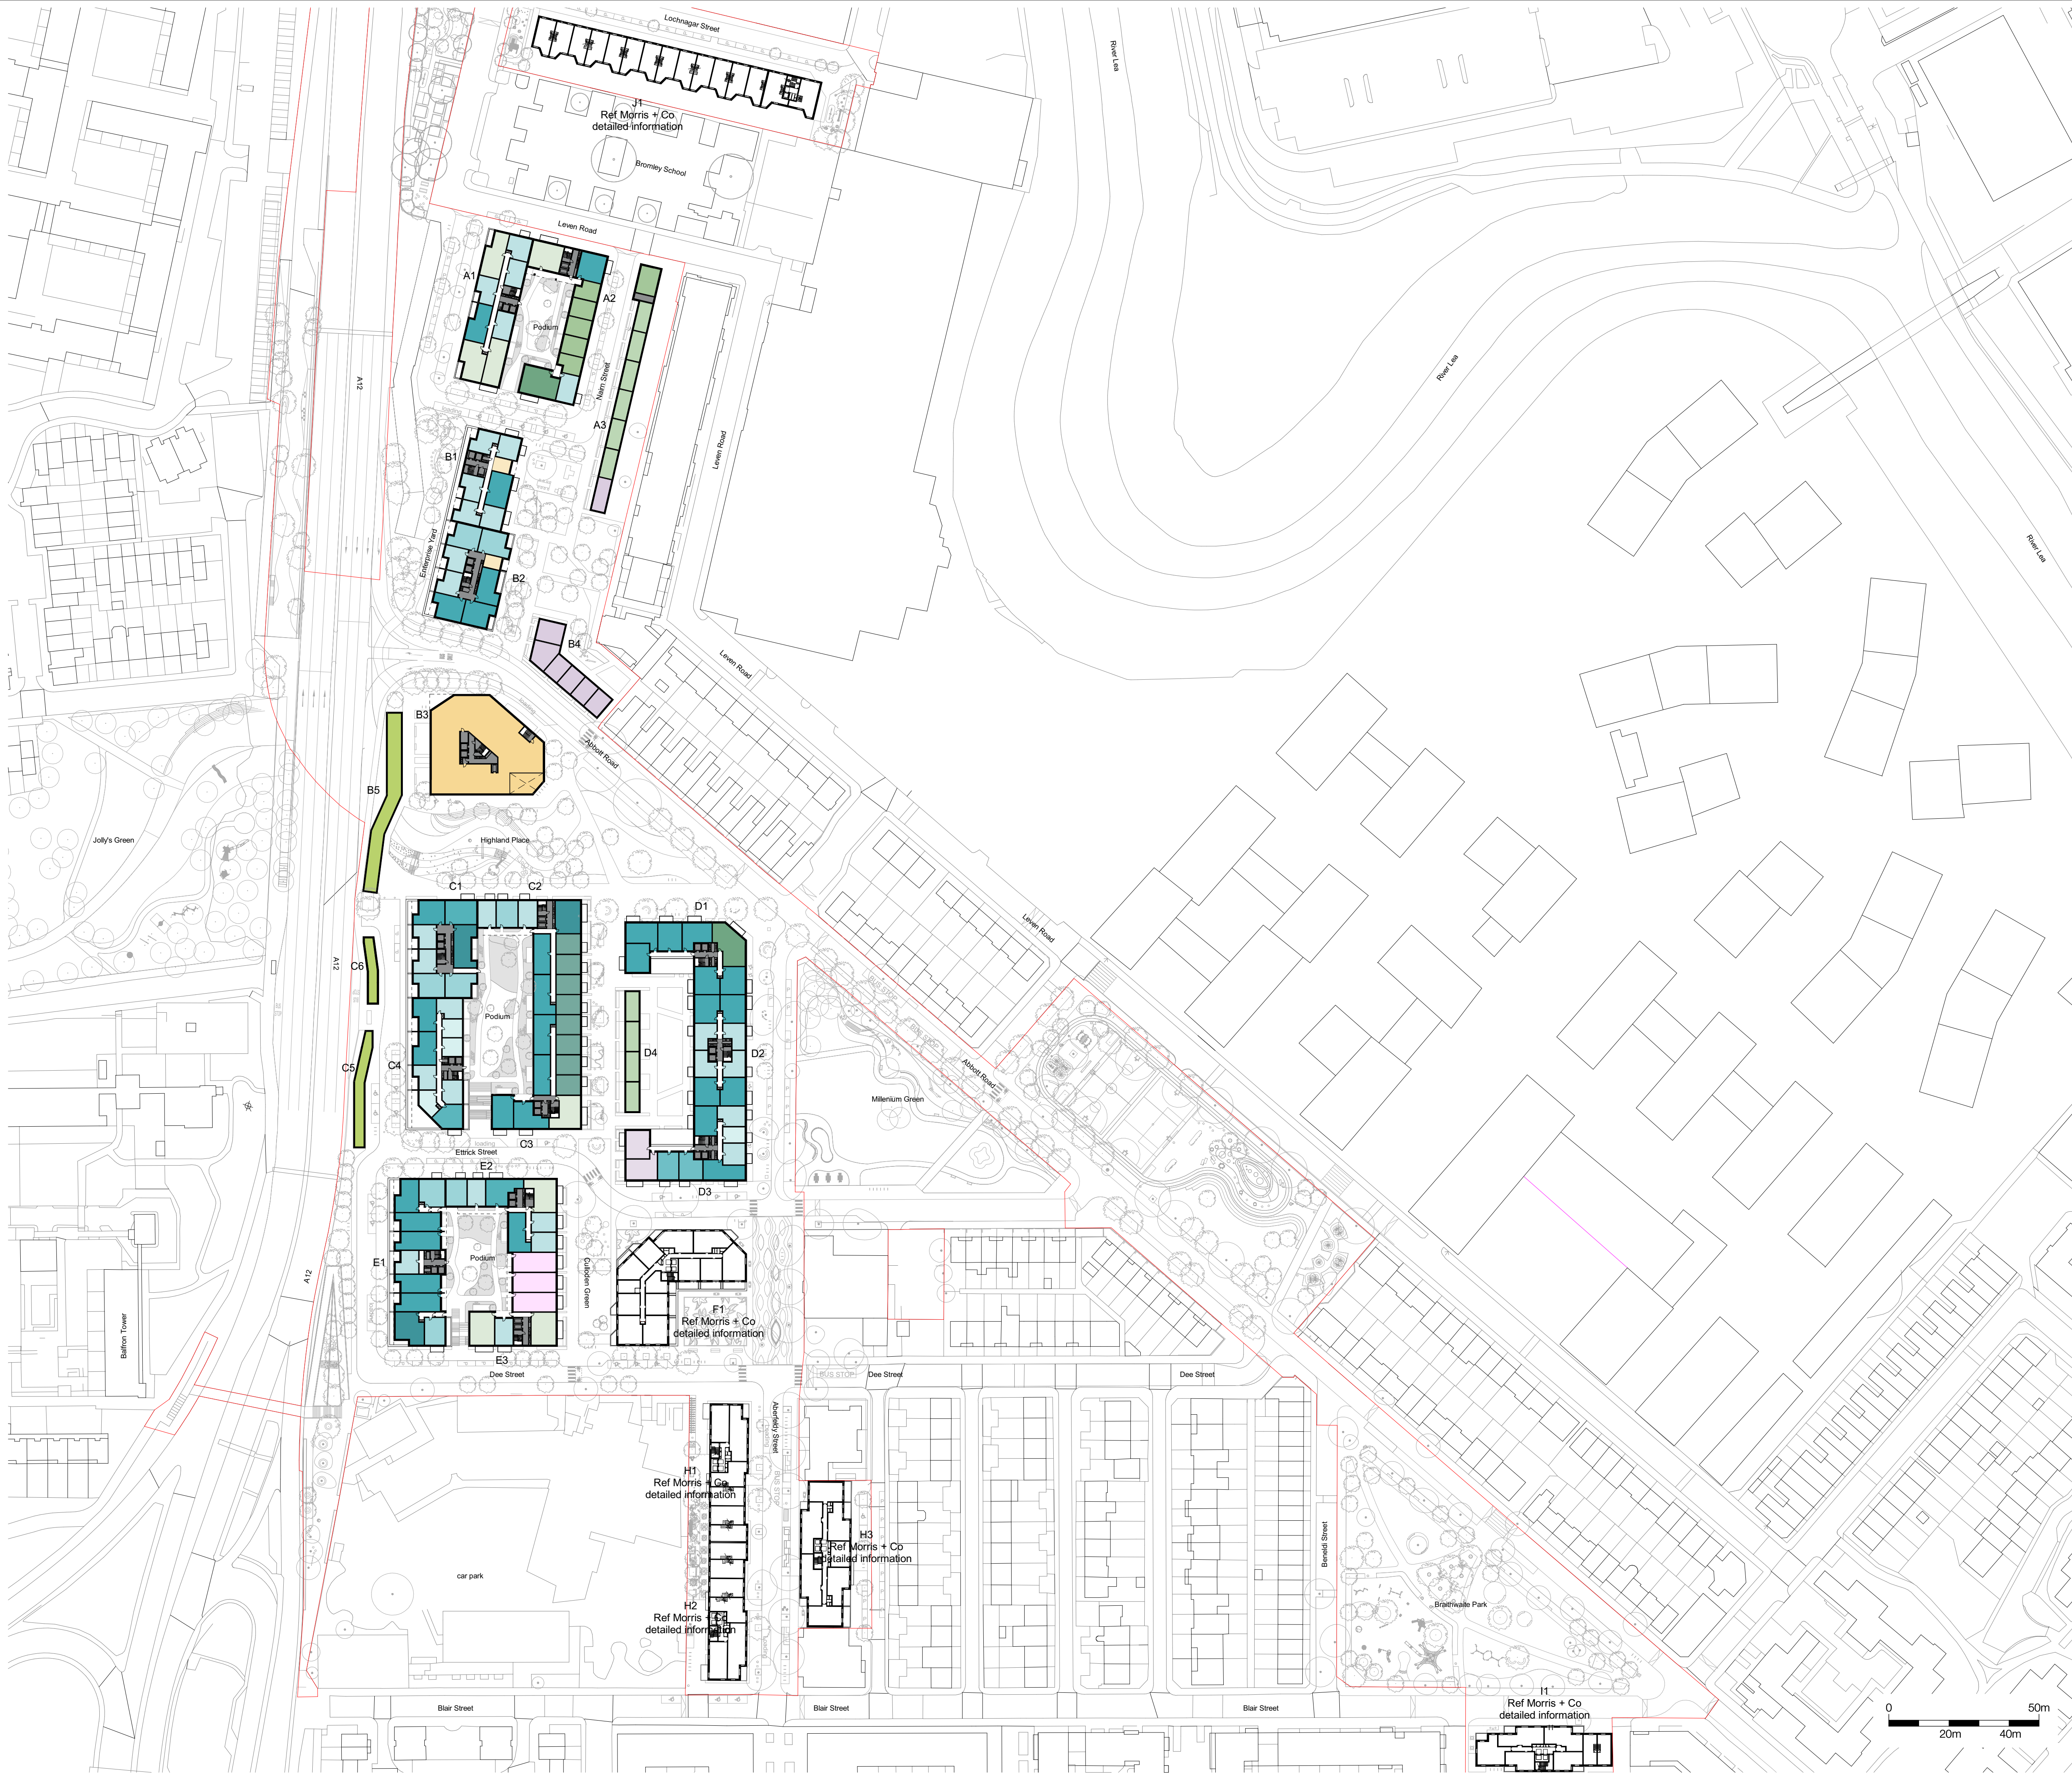








 


 






- Notes**
1. Do not scale this drawing.
 2. All dimensions must be checked on site and any discrepancies verified with the architect.
 3. Unless shown otherwise, all dimensions are to structural surfaces.
 4. Drawing to be read with all other issued information. Any discrepancies to be brought to the attention of the architect.
 5. This drawing is the copyright of Levitt Bernstein and may not be copied, altered or reproduced in any form, or passed to a third party without license or written consent.
 6. This document is prepared for the sole use of EcoWorld London and no liability to any other persons is accepted by Levitt Bernstein. Levitt Bernstein accepts no liability for use of this drawing by parties other than the party for whom it was prepared or for purposes other than those for which it was prepared.

This is not a construction drawing, it is unsuitable for the purpose of construction and must on no account be used as such.

Accommodation Key

 1B1P	 3B5P	 Core
 1B2P	 3B5P H	 Lobby
 1B2P W	 3B5P M	 Plant
 2B3P	 3B5P W	 Residents Amenity Hub
 2B3P W	 3B6P M	 Workspace
 2B4P	 4B7P H	
 2B4P W	 4B7P M	

0	21/10/21	Planning	LS
Rev	Date	Description	Drawn / Checked

Project name

Aberfeldy New Masterplan

Drawing number	Rev
3663 - LB - ZZ - 01 - DR - A - 000203	0

Drawing
Illustrative Scheme - First Floor

Purpose of issue
For Information


Scale	Date
1 : 1000 @ A1	20/11/20

Client
EcoWorld London

Levitt Bernstein
levittbernstein.co.uk

London
Thane Studios
2-4 Thane Villas
London N7 7PA
+44 (0)20 7275 7676

Manchester
Bonded Warehouse
18 Lower Byron Street
Manchester M3 4AP
+44 (0)161 699 8740

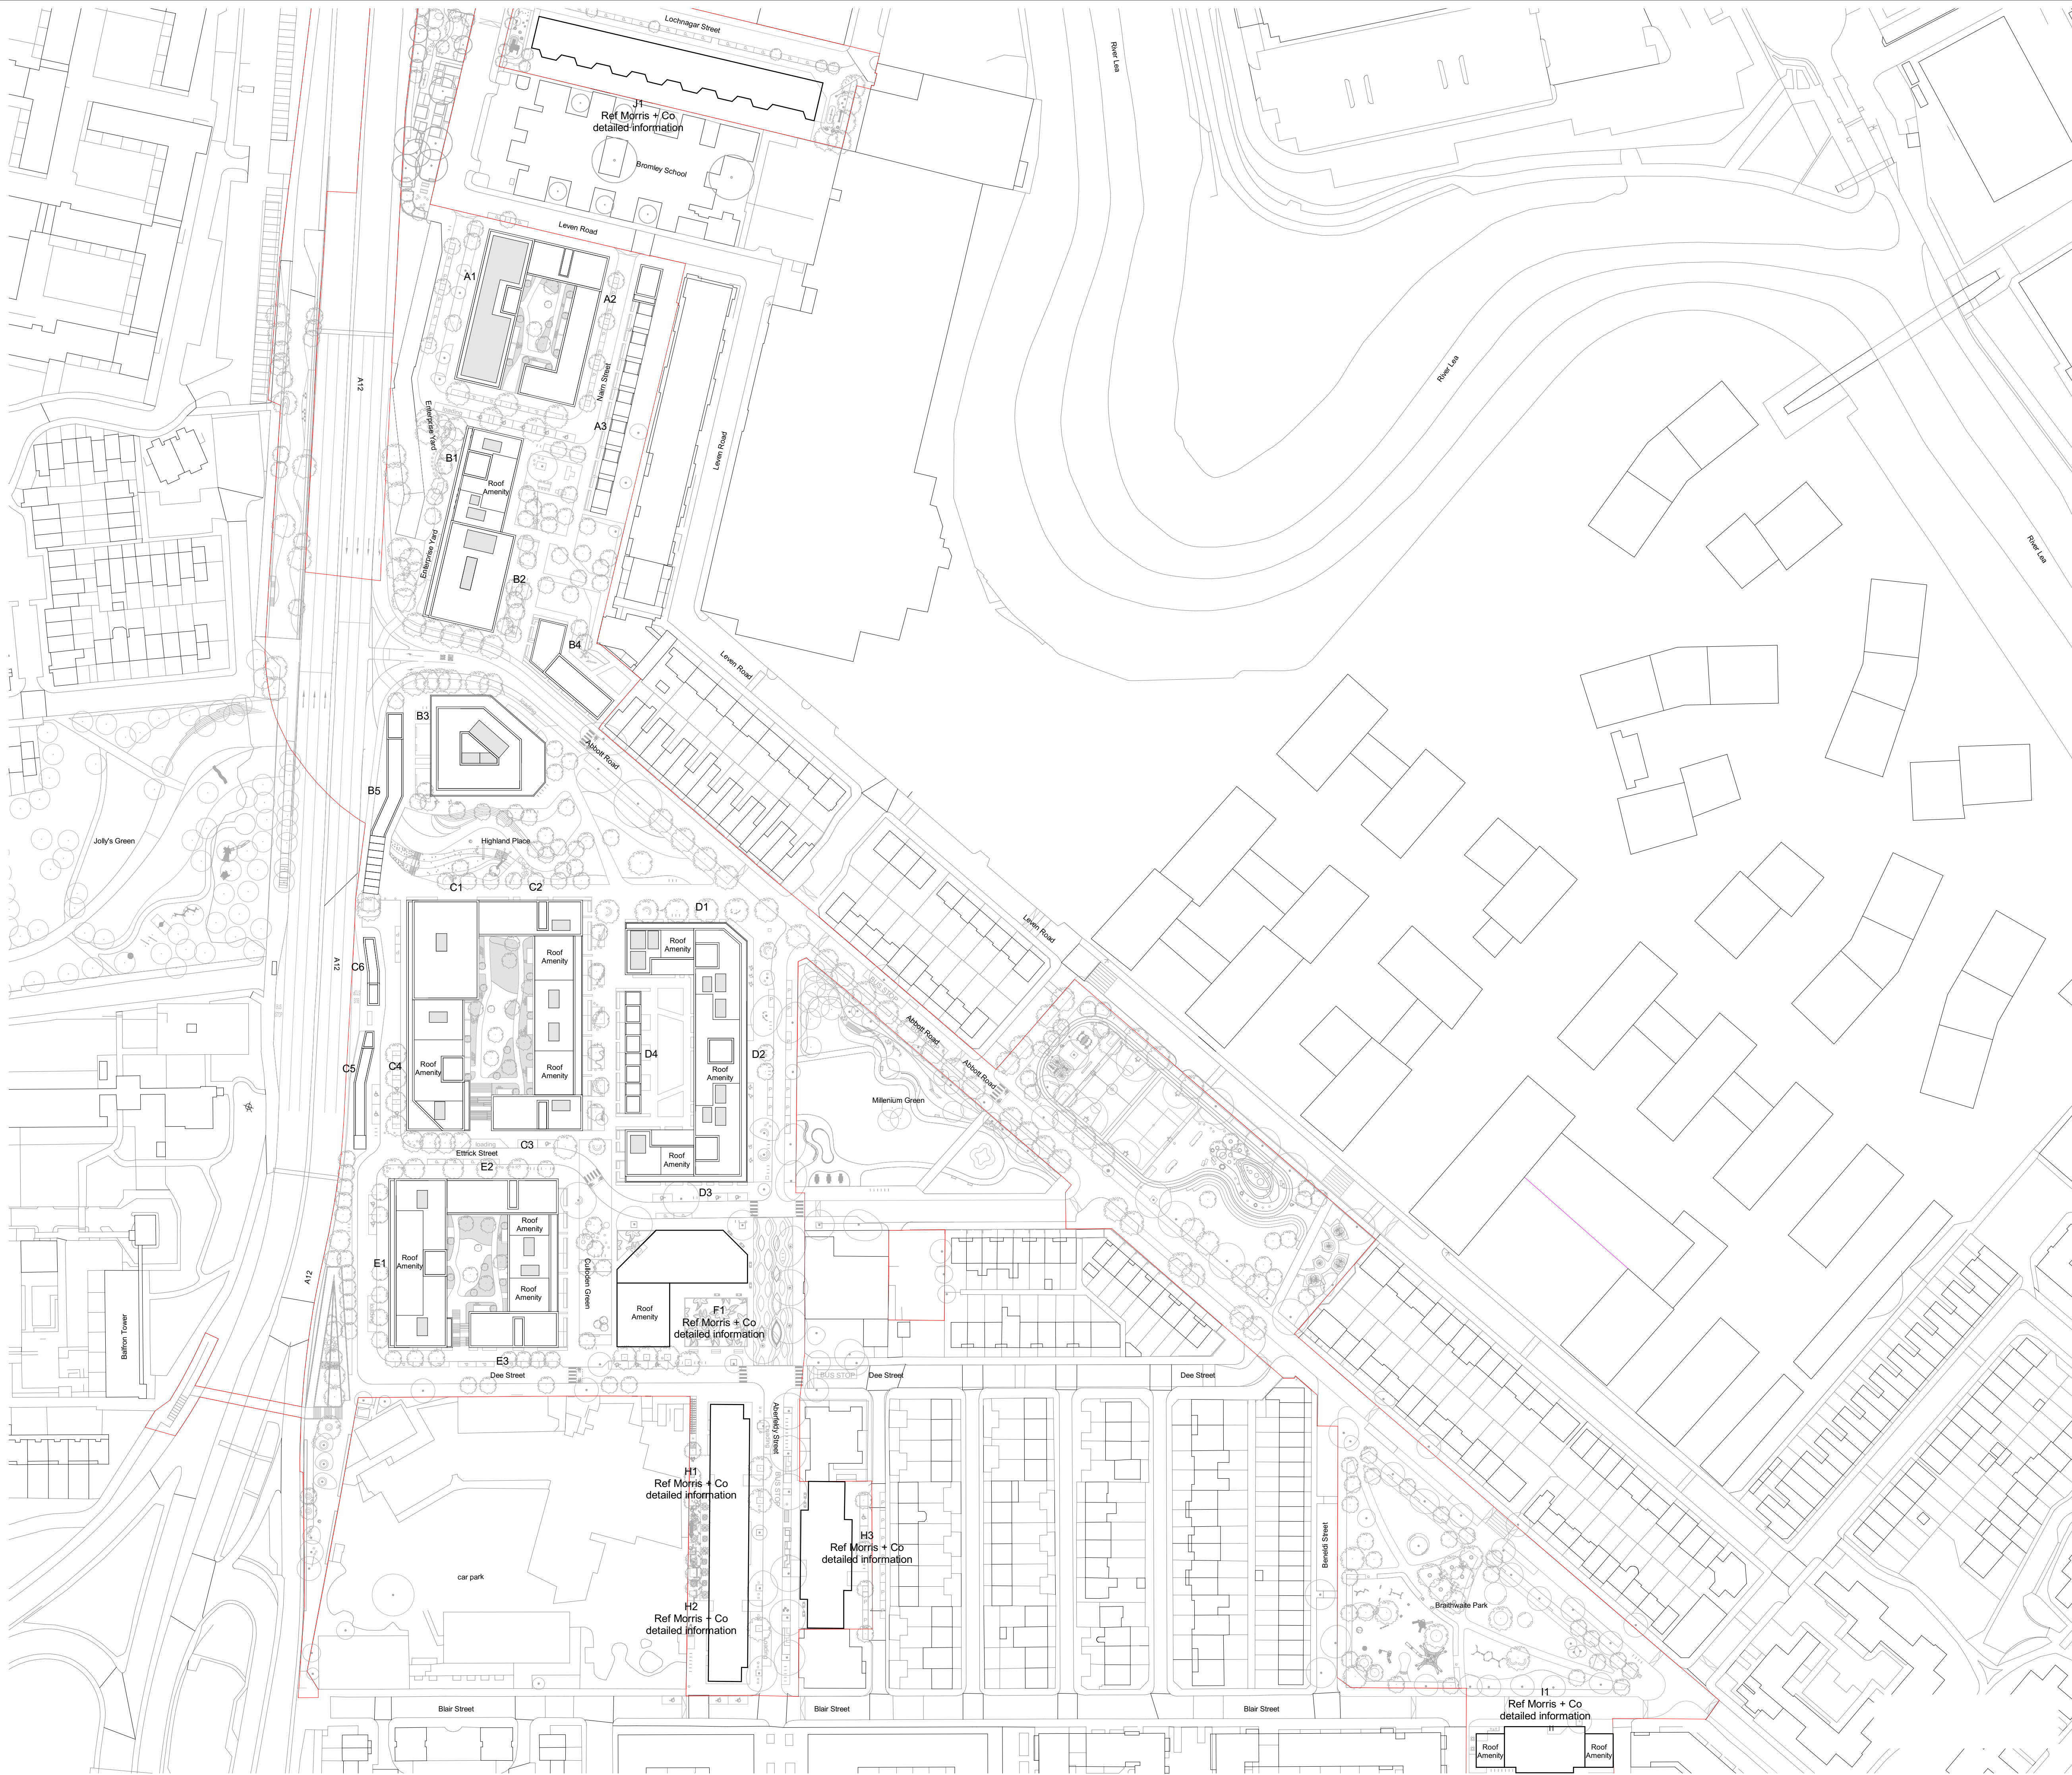

- Notes**
1. Do not scale this drawing.
 2. All dimensions must be checked on site and any discrepancies verified with the architect.
 3. Unless shown otherwise, all dimensions are to structural surfaces.
 4. Drawing to be read with all other issued information. Any discrepancies to be brought to the attention of the architect.
 5. This drawing is the copyright of Levitt Bernstein and may not be copied, altered or reproduced in any form, or passed to a third party without license or written consent.
 6. This document is prepared for the sole use of EcoWorld London and no liability to any other persons is accepted by Levitt Bernstein. Levitt Bernstein accepts no liability for use of this drawing by parties other than the party for whom it was prepared or for purposes other than those for which it was prepared.

This is not a construction drawing, it is unsuitable for the purpose of construction and must on no account be used as such.

Area for roof plant

0	21/10/21	Planning	LS
Rev	Date	Description	Drawn / Checked

Project name

Aberfeldy New Masterplan

Drawing number	Rev
3663 - LB - ZZ - 28 - DR - A - 000206	0

Drawing

Illustrative Scheme - Roof Plan

Purpose of issue

For information

Scale	Date
As indicated @ A1	10/19/20

Client

EcoWorld London

London
 Thane Studios
 2-4 Thane Villas
 London N7 7PA
 +44 (0)20 7275 7676

Manchester
 Bonded Warehouse
 18 Lower Byron Street
 Manchester M3 4AP
 +44 (0)161 699 8740

Levitt Bernstein
 levittbernstein.co.uk